


Label Save: 2025-01-31 2:15:53 PM  
 File Location: Z:\Projects\2176-01 267 O'Connor\Drawings\02-60%\_DD\2176-01 267 O'Connor\_60%DD (Landscape)R2.dwg



- LEGEND**
- EXISTING TREE
  - PROPOSED TREE
  - SHRUB PLANTING TYPE 1
  - SHRUB PLANTING TYPE 2
  - TOPSOIL AND SOD
  - UNIT PAVING TYPE 1
  - UNIT PAVING TYPE 2
  - CONCRETE PLANTER
  - WOOD BENCH TOP
  - BIKE RACK
  - SITE FURNISHING
  - LIGHT BOLLARD

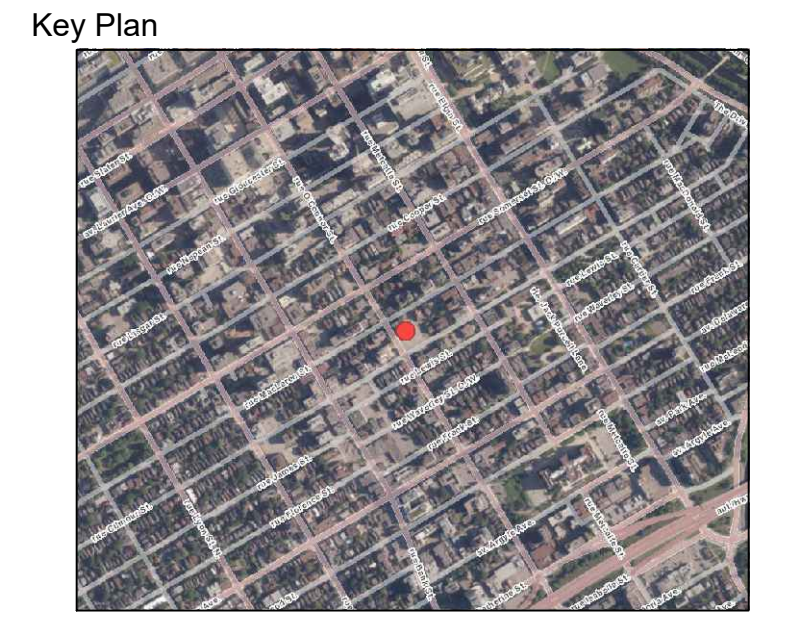

| No. | Revision          | Date        |
|-----|-------------------|-------------|
| 2   | ISSUED FOR REVIEW | 31-JAN-2025 |
| 1   | ISSUED FOR REVIEW | 23-JAN-2025 |

North:

Stamp:

**CSW** Landscape Architecture  
 Urban Design  
 Site Planning  
 Recreation and Park Planning  
 Project Management


319 McRae Avenue, Suite 502, Ottawa, Ontario, K1Z 0B9  
 Tel: (613) 729-4536

- All measurements in millimeters unless specified otherwise. Do not scale drawing. All drawings to be read in conjunction with written specifications.
- Copyright reserved. This drawing is the exclusive property of CSW Landscape Architects Ltd. and shall not be used without the consent thereof.
- This Drawing may not be used for construction until signed by the landscape architect. It is the responsibility of the contractor to:
  - check and verify all dimensions on site;
  - report all errors and/or omissions to the landscape architect;
  - comply with all pertinent codes and by-laws;
  - check and verify locations of all underground services with all local utilities prior to any digging.





 

Project:  
**267 O'Connor**  
 267 O'Connor St.  
 OTTAWA, ONTARIO




Drawing:  
**LANDSCAPE PLAN**

|                 |         |               |              |
|-----------------|---------|---------------|--------------|
| Scale:          | 1:150   | Date:         | JAN 20, 2025 |
| Design By:      | SC      | Drawn By:     | SC           |
| Project Number: | 2176-01 | Sheet Number: | L 1.1        |




Label Save: 2025-01-31 10:52:17 AM  
 File Location: Z:\Projects\2176-01 267 O'Connor\Drawings\02-60% DD\2176-01 267 O'Connor\_60%DD (Landscape)R2.dwg

- LEGEND (TERRACE)
-  PROPOSED SHRUB
  -  ARTIFICIAL TURF
  -  RAISED PLANTER
  -  UNIT PAVING
  -  SITE FURNITURE
  -  STRING LIGHTING

 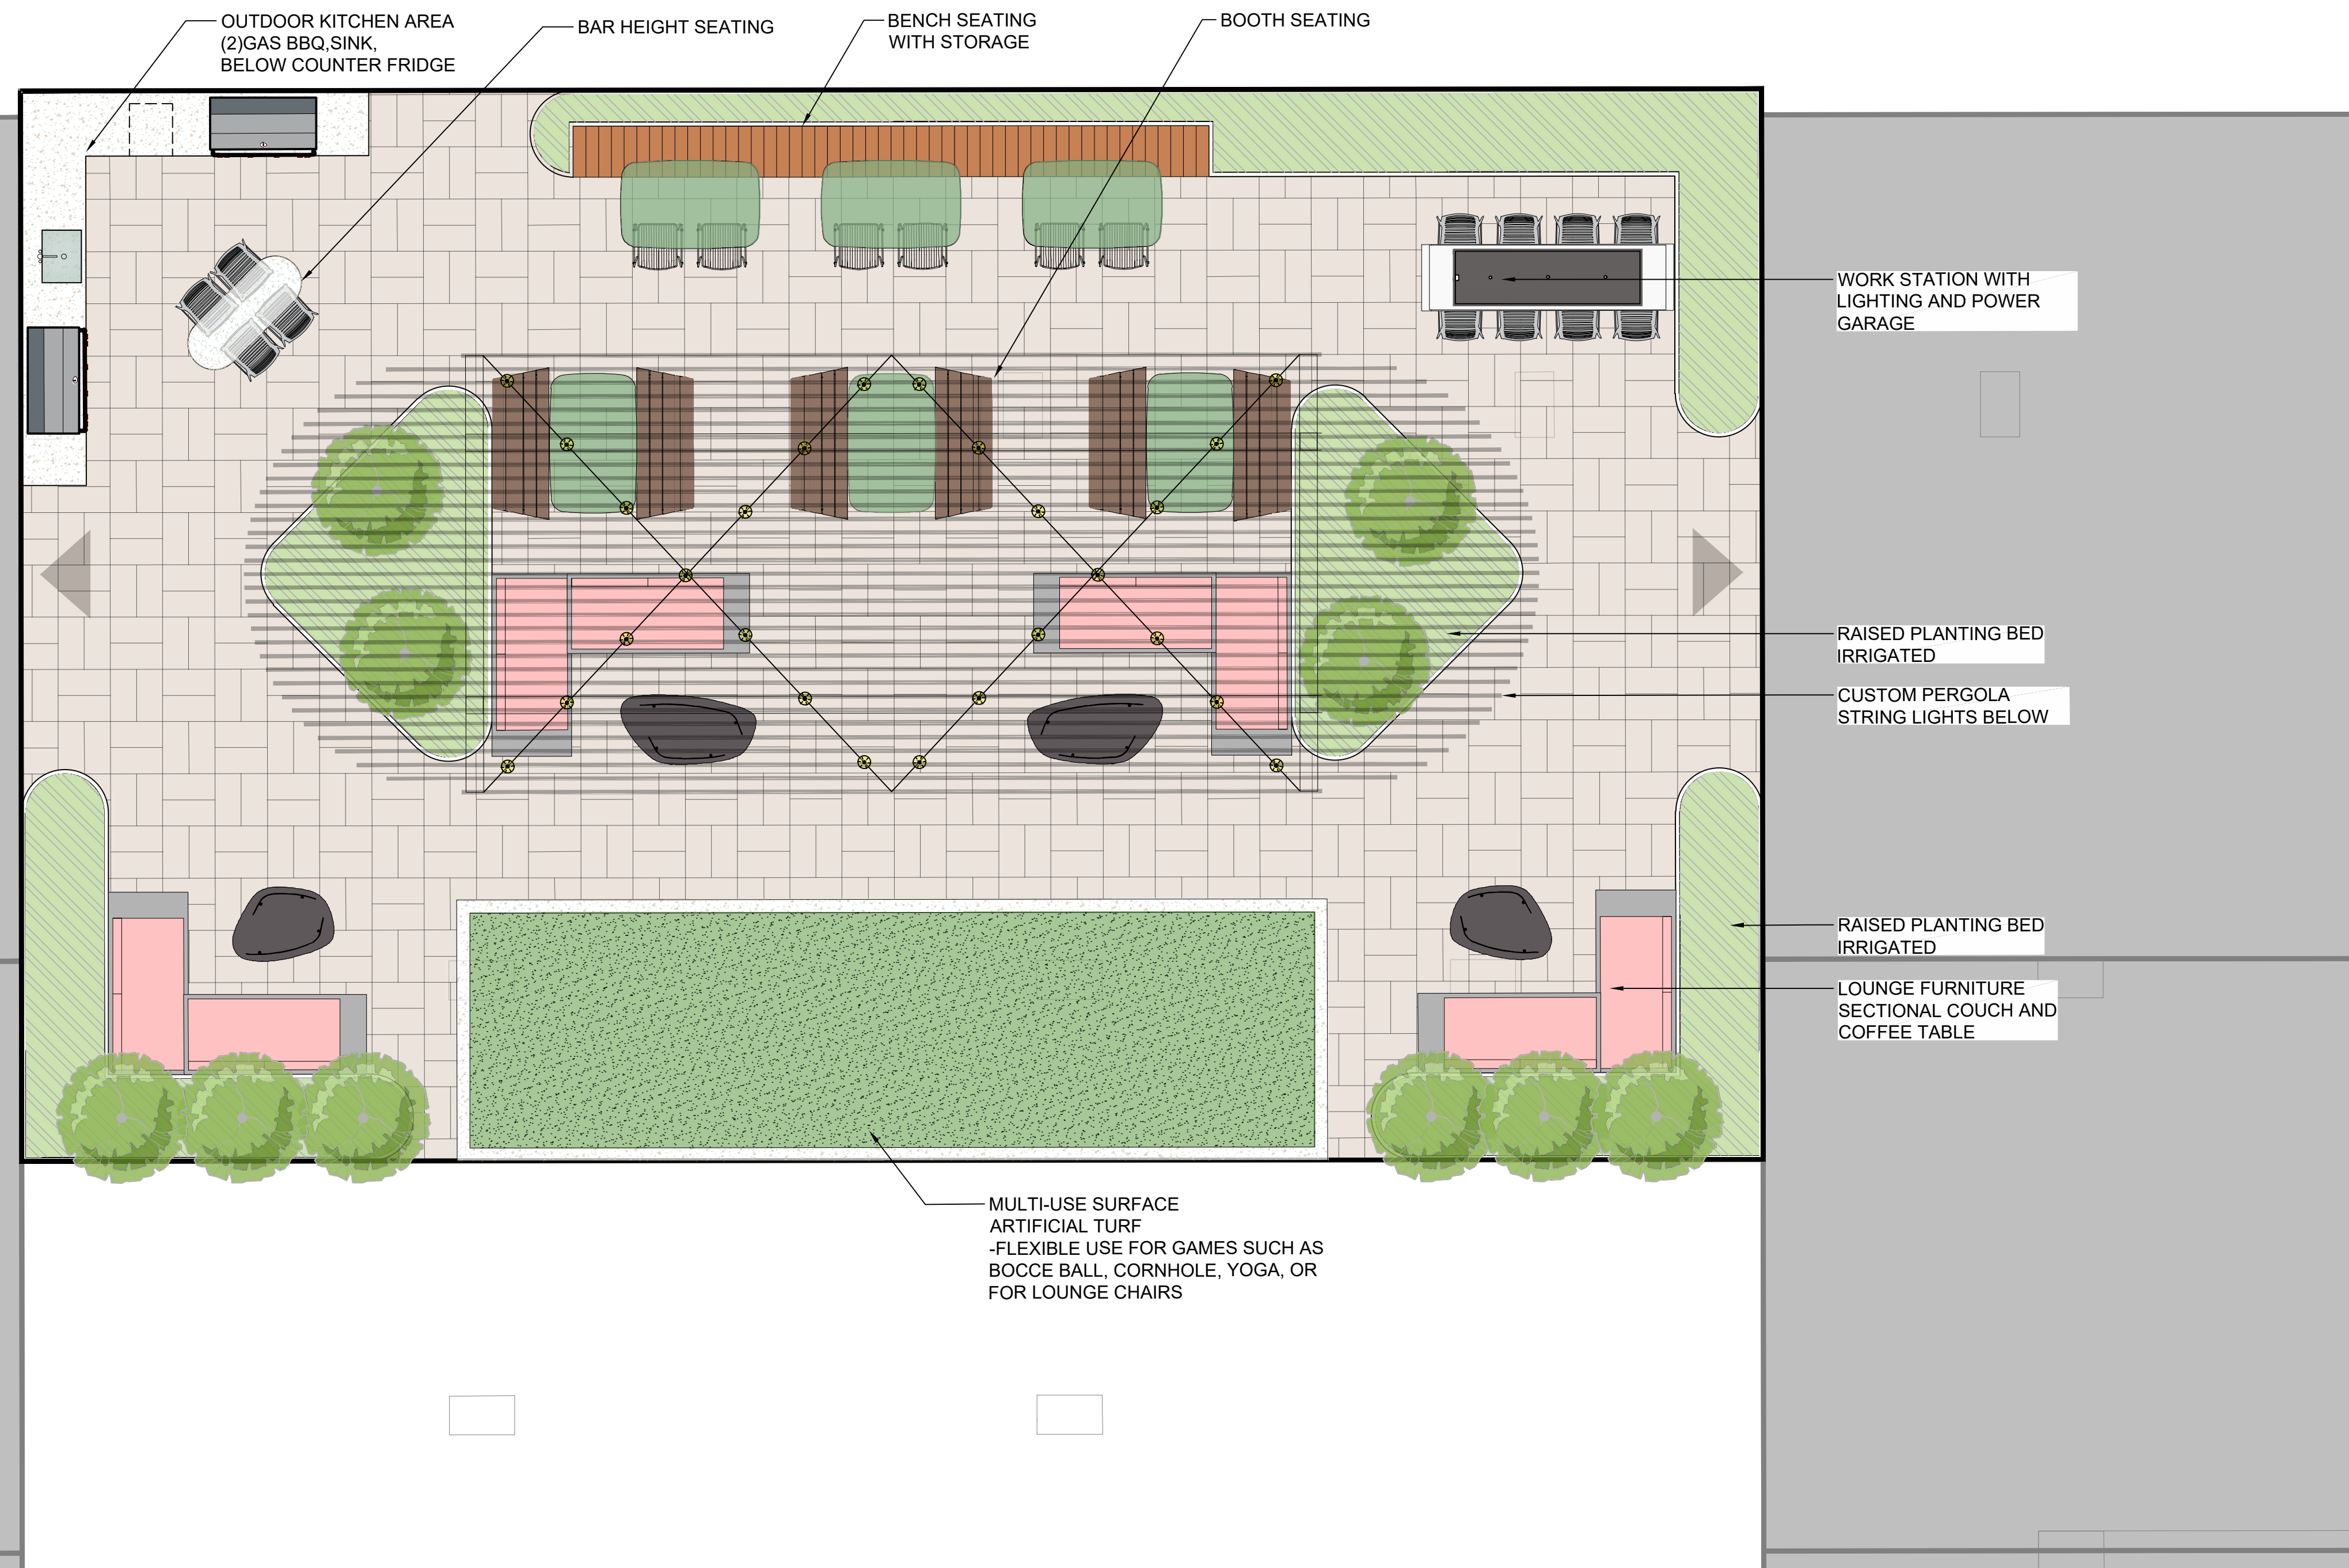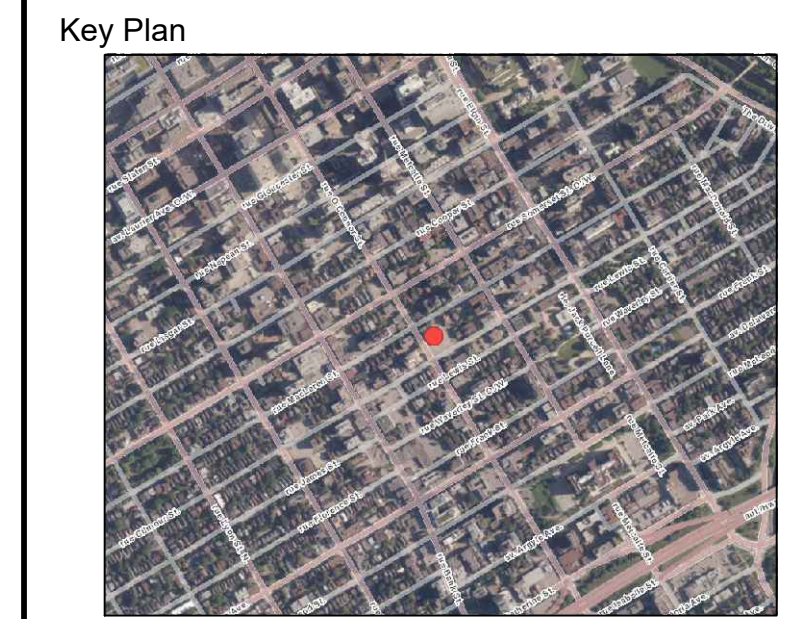

| No. | Revision          | Date        |
|-----|-------------------|-------------|
| 2   | ISSUED FOR REVIEW | 31-JAN-2025 |
| 1   | ISSUED FOR REVIEW | 23-JAN-2025 |

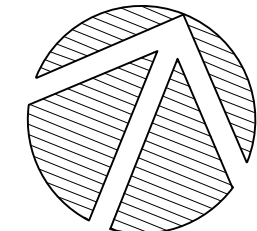North: 

Stamp:

**CSW** Landscape Architecture  
 Urban Design  
 Site Planning  
 Recreation and Park Planning  
 Project Management

319 McRae Avenue, Suite 502, Ottawa, Ontario, K1Z 0B9  
 Tel: (613) 729-4536

- All measurements in millimeters unless specified otherwise. Do not scale drawing. All drawings to be read in conjunction with written specifications.
- Copyright reserved. This drawing is the exclusive property of CSW Landscape Architects Ltd. and shall not be used without the consent thereof.
- This Drawing may not be used for construction until signed by the landscape architect. It is the responsibility of the contractor to:
  - check and verify all dimensions on site;
  - report all errors and/or omissions to the landscape architect;
  - comply with all pertinent codes and by-laws;
  - check and verify locations of all underground services with all local utilities prior to any digging.

Project:

**267 O'Connor**

267 O'Connor St.  
 OTTAWA., ONTARIO

Drawing:

**LANDSCAPE PLAN  
 TERRACE**

|                 |         |               |              |
|-----------------|---------|---------------|--------------|
| Scale:          | 1:150   | Date:         | JAN 20, 2025 |
| Design By:      | SC      | Drawn By:     | SC           |
| Project Number: | 2176-01 | Sheet Number: | L 1.2        |

40 Meters