



4 WEST ELEVATION  
SCALE: 1:400

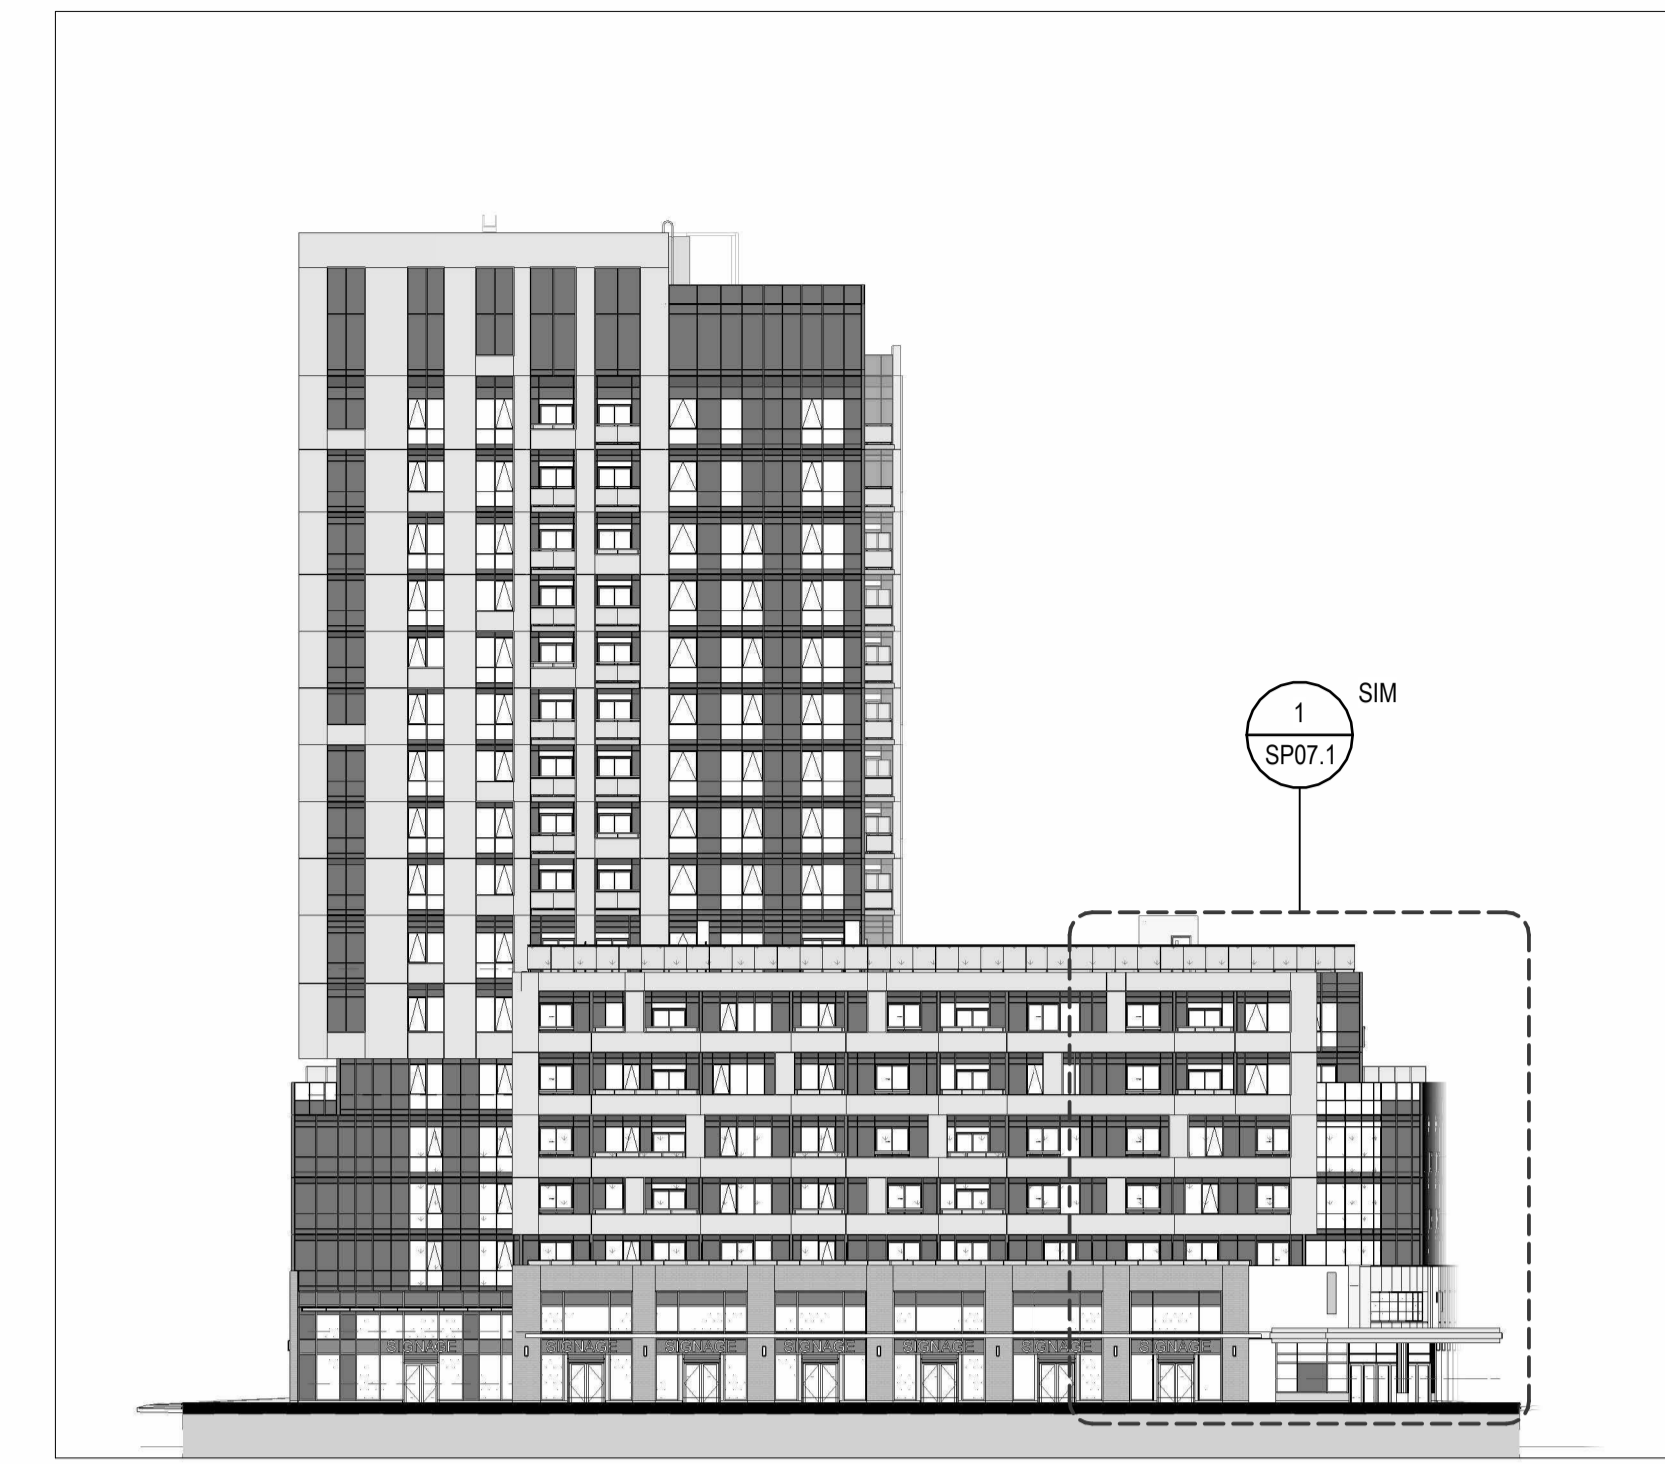

2 NORTH ELEVATION  
SCALE: 1:400

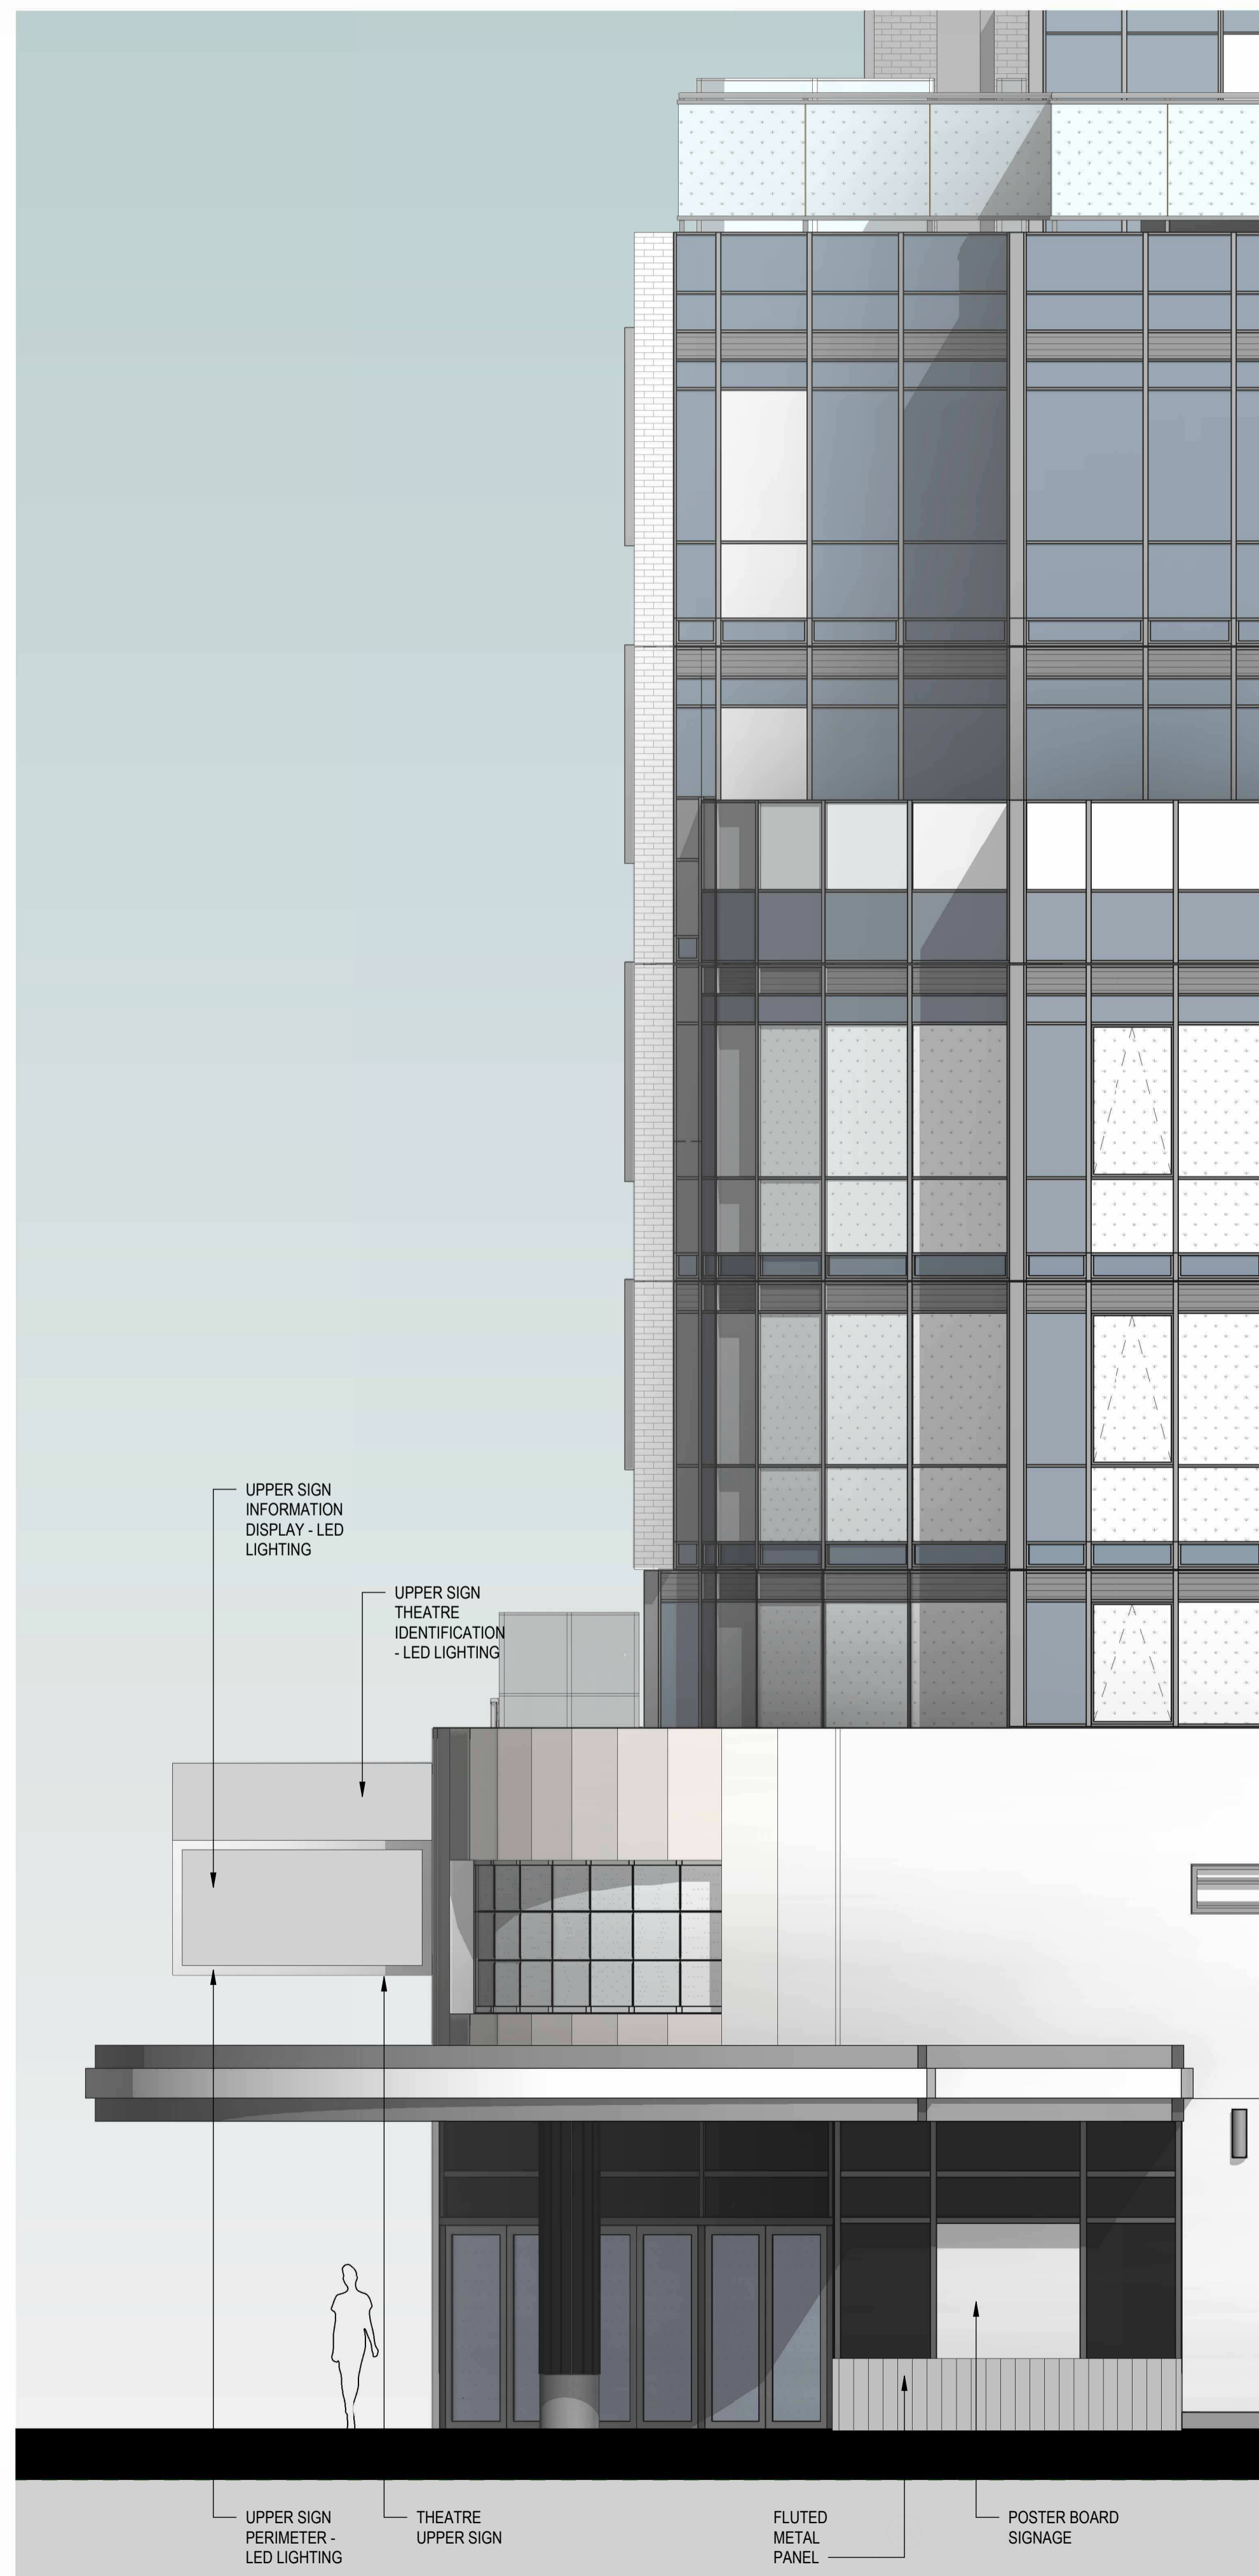

3 WEST ELEVATION - ENLARGED  
SCALE: 1:50





1 NORTH ELEVATION - ENLARGED  
SCALE: 1:50

# DIALOG®

- ISSUED FOR:
- 2021-06-25 ISSUED FOR OPA/ZBLA
  - 2021-11-25 RE-ISSUED FOR OPA/ZBLA
  - 2022-06-29 ISSUED FOR SPA
  - 2022-12-09 RE-ISSUED FOR SPA
  - 2023-04-19 RE-ISSUED FOR SPA
  - 2024-11-08 RE-ISSUED FOR CITY AND OLT COORDINATION
  - 2024-11-21 ISSUED FOR FINAL SPA
  - 2024-11-29 ISSUED FOR FINAL SPA

**METRIC**  
THIS DRAWING IS COPYRIGHTED AND MUST NOT BE USED, REPRODUCED, OR REVISED WITHOUT WRITTEN PERMISSION.  
NOTED:  
ALL DIMENSIONS ARE IN MILLIMETERS UNLESS OTHERWISE NOTED.  
VERIFY DIMENSIONS.  
DO NOT SCALE THIS DRAWING.  
REPORT INCONSISTENCIES AND OMISSIONS TO THE CONSULTANT FOR CLARIFICATION BEFORE COMMENCING WITH THE WORK.  
DEVIATIONS FROM THE CONTRACT DOCUMENTS WITHOUT WRITTEN APPROVAL FROM THE CONSULTANT ARE SUBJECT TO CORRECTION AT THE CONTRACTOR'S EXPENSE.

- CLIENT**  
WELLFLEX LIMITED PARTNERSHIP  
200-180 KENT STREET  
OTTAWA, ON K1P 0B6  
Tel: 613-230-7051
- ARCHITECT**  
DIALOG  
35 JOHN STREET, SUITE 500  
TORONTO, ON CANADA, M5V 3G5  
Tel: 416-996-0220
- URBAN PLANNER**  
FITCHER  
358 COOPER ST. SUITE 300  
OTTAWA, ON K2P 2H7  
Tel: 613-720-5709
- LANDSCAPE ARCHITECT**  
DIALOG  
35 JOHN STREET, SUITE 500  
TORONTO, ON CANADA, M5V 3G5  
Tel: 416-996-0220
- ENVIRONMENTAL/GEOTECHNICAL**  
TERREPEC ENVIRONMENTAL  
20 GARDINARA ROAD, UNIT 1  
OTTAWA, ON K2P 8B3  
Tel: 613-745-5471
- HERITAGE CONSULTANT**  
MIRA  
222 LAURIER AVENUE EAST, STUDIO 201  
OTTAWA, ON K1N 6P7  
Tel: 613-244-2323
- CIVIL ENGINEER**  
DISE  
120 BERR ROAD, SUITE 103  
OTTAWA, ON K2P 1S7  
Tel: 613-836-0852
- TRAFFIC CONSULTANT**  
CON TRANSPORTATION  
6 PLAZA COURT  
OTTAWA, ON K2H 7W1  
Tel: 613-697-3757
- SURVEY**  
STANTEC  
1337 CLYDE AVE. SUITE 400  
OTTAWA, ON K2C 3S4  
Tel: 613-722-4425
- NOISEWIND CONSULTANT**  
GRADIENT WIND  
127 WALGREEN ROAD  
OTTAWA, ON K2A 1L3  
Tel: 613-836-0934

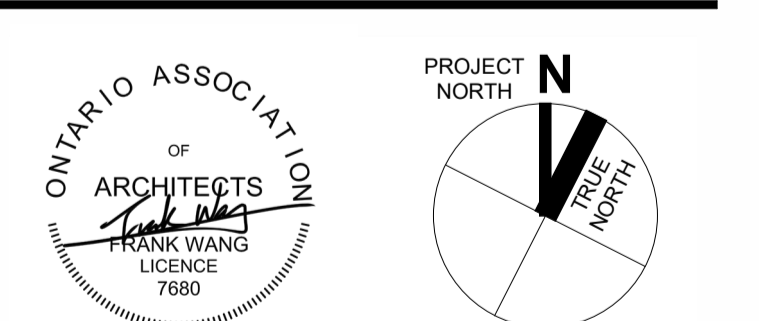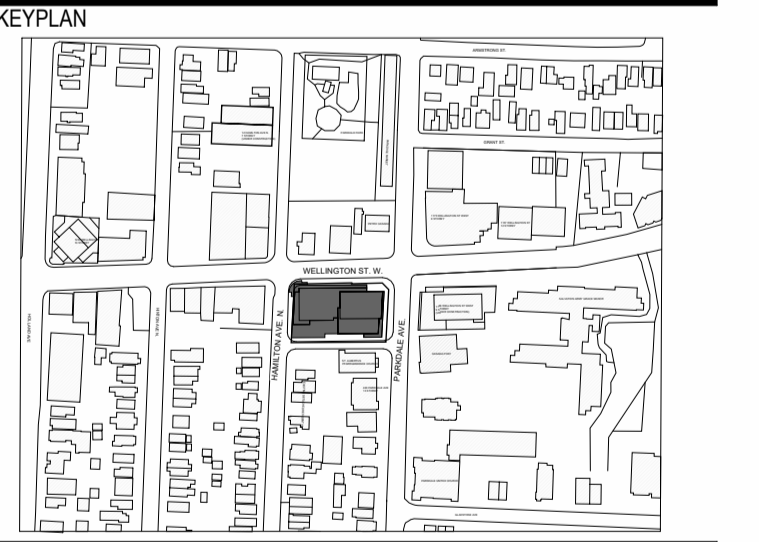

1186-1194  
WELLINGTON ST W

1186-1194 Wellington St W  
Ottawa, ON K1Y 2Z5

**BUILDING ELEVATIONS - ENLARGED**

DRAWN: Author  
PLOT DATE: 11/25/2024 2:45:04 PM  
CHECKED: Checker

# SP07.1

CITY PLAN No.: 18573  
CITY FILE No.: D07-12-22-0150