


Copyright Reserved

The Contractor shall verify and be responsible for all dimensions. DO NOT scale the drawing - any errors or omissions shall be reported to Stantec without delay.
The Copyrights to all designs and drawings are the property of Stantec. Reproduction or use for any purpose other than that authorized by Stantec is forbidden.

Legend

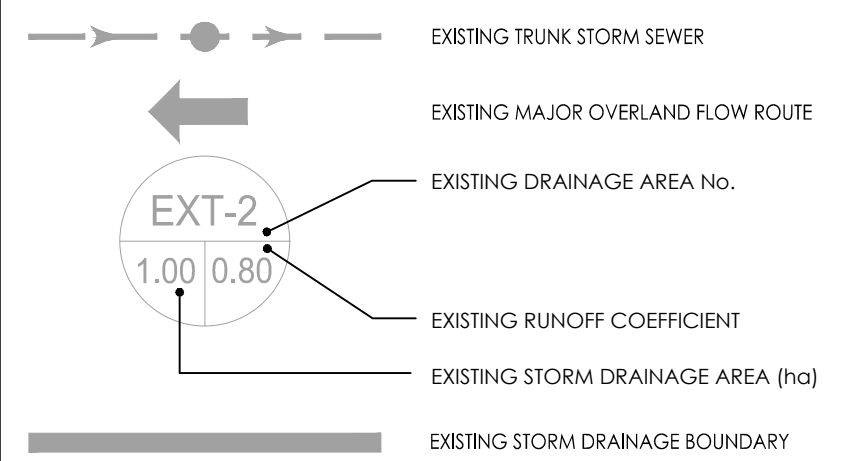

Notes

Revision	By	Appd.	YY.MM.DD	
2	REVISÉ AS PER CITY COMMENTS	MJS	NC	23.04.19
1	REVISÉ AS PER CITY COMMENTS	MJS	NC	22.03.28
0	ISSUED FOR COORDINATION	MJS	TR	21.09.22

File Name:	MJS	KK	MJS	21.09.10
160401686 DB Draft Level	Dwn.	Chkd.	Dgn.	YY.MM.DD

Permit-Seal

Client/Project

THE PROPERTIES GROUP
MANAGEMENT LTD.


STILLWATER STATION
1987 ROBERTSON ROAD
OTTAWA, ON, CANADA

Title

EXISTING STORM DRAINAGE PLAN

Project No.	Scale	0	7.5	22.5	37.5m
160401686	1:750				
Drawing No.	Sheet	Revision			

EX STM-1 1 of 5 2

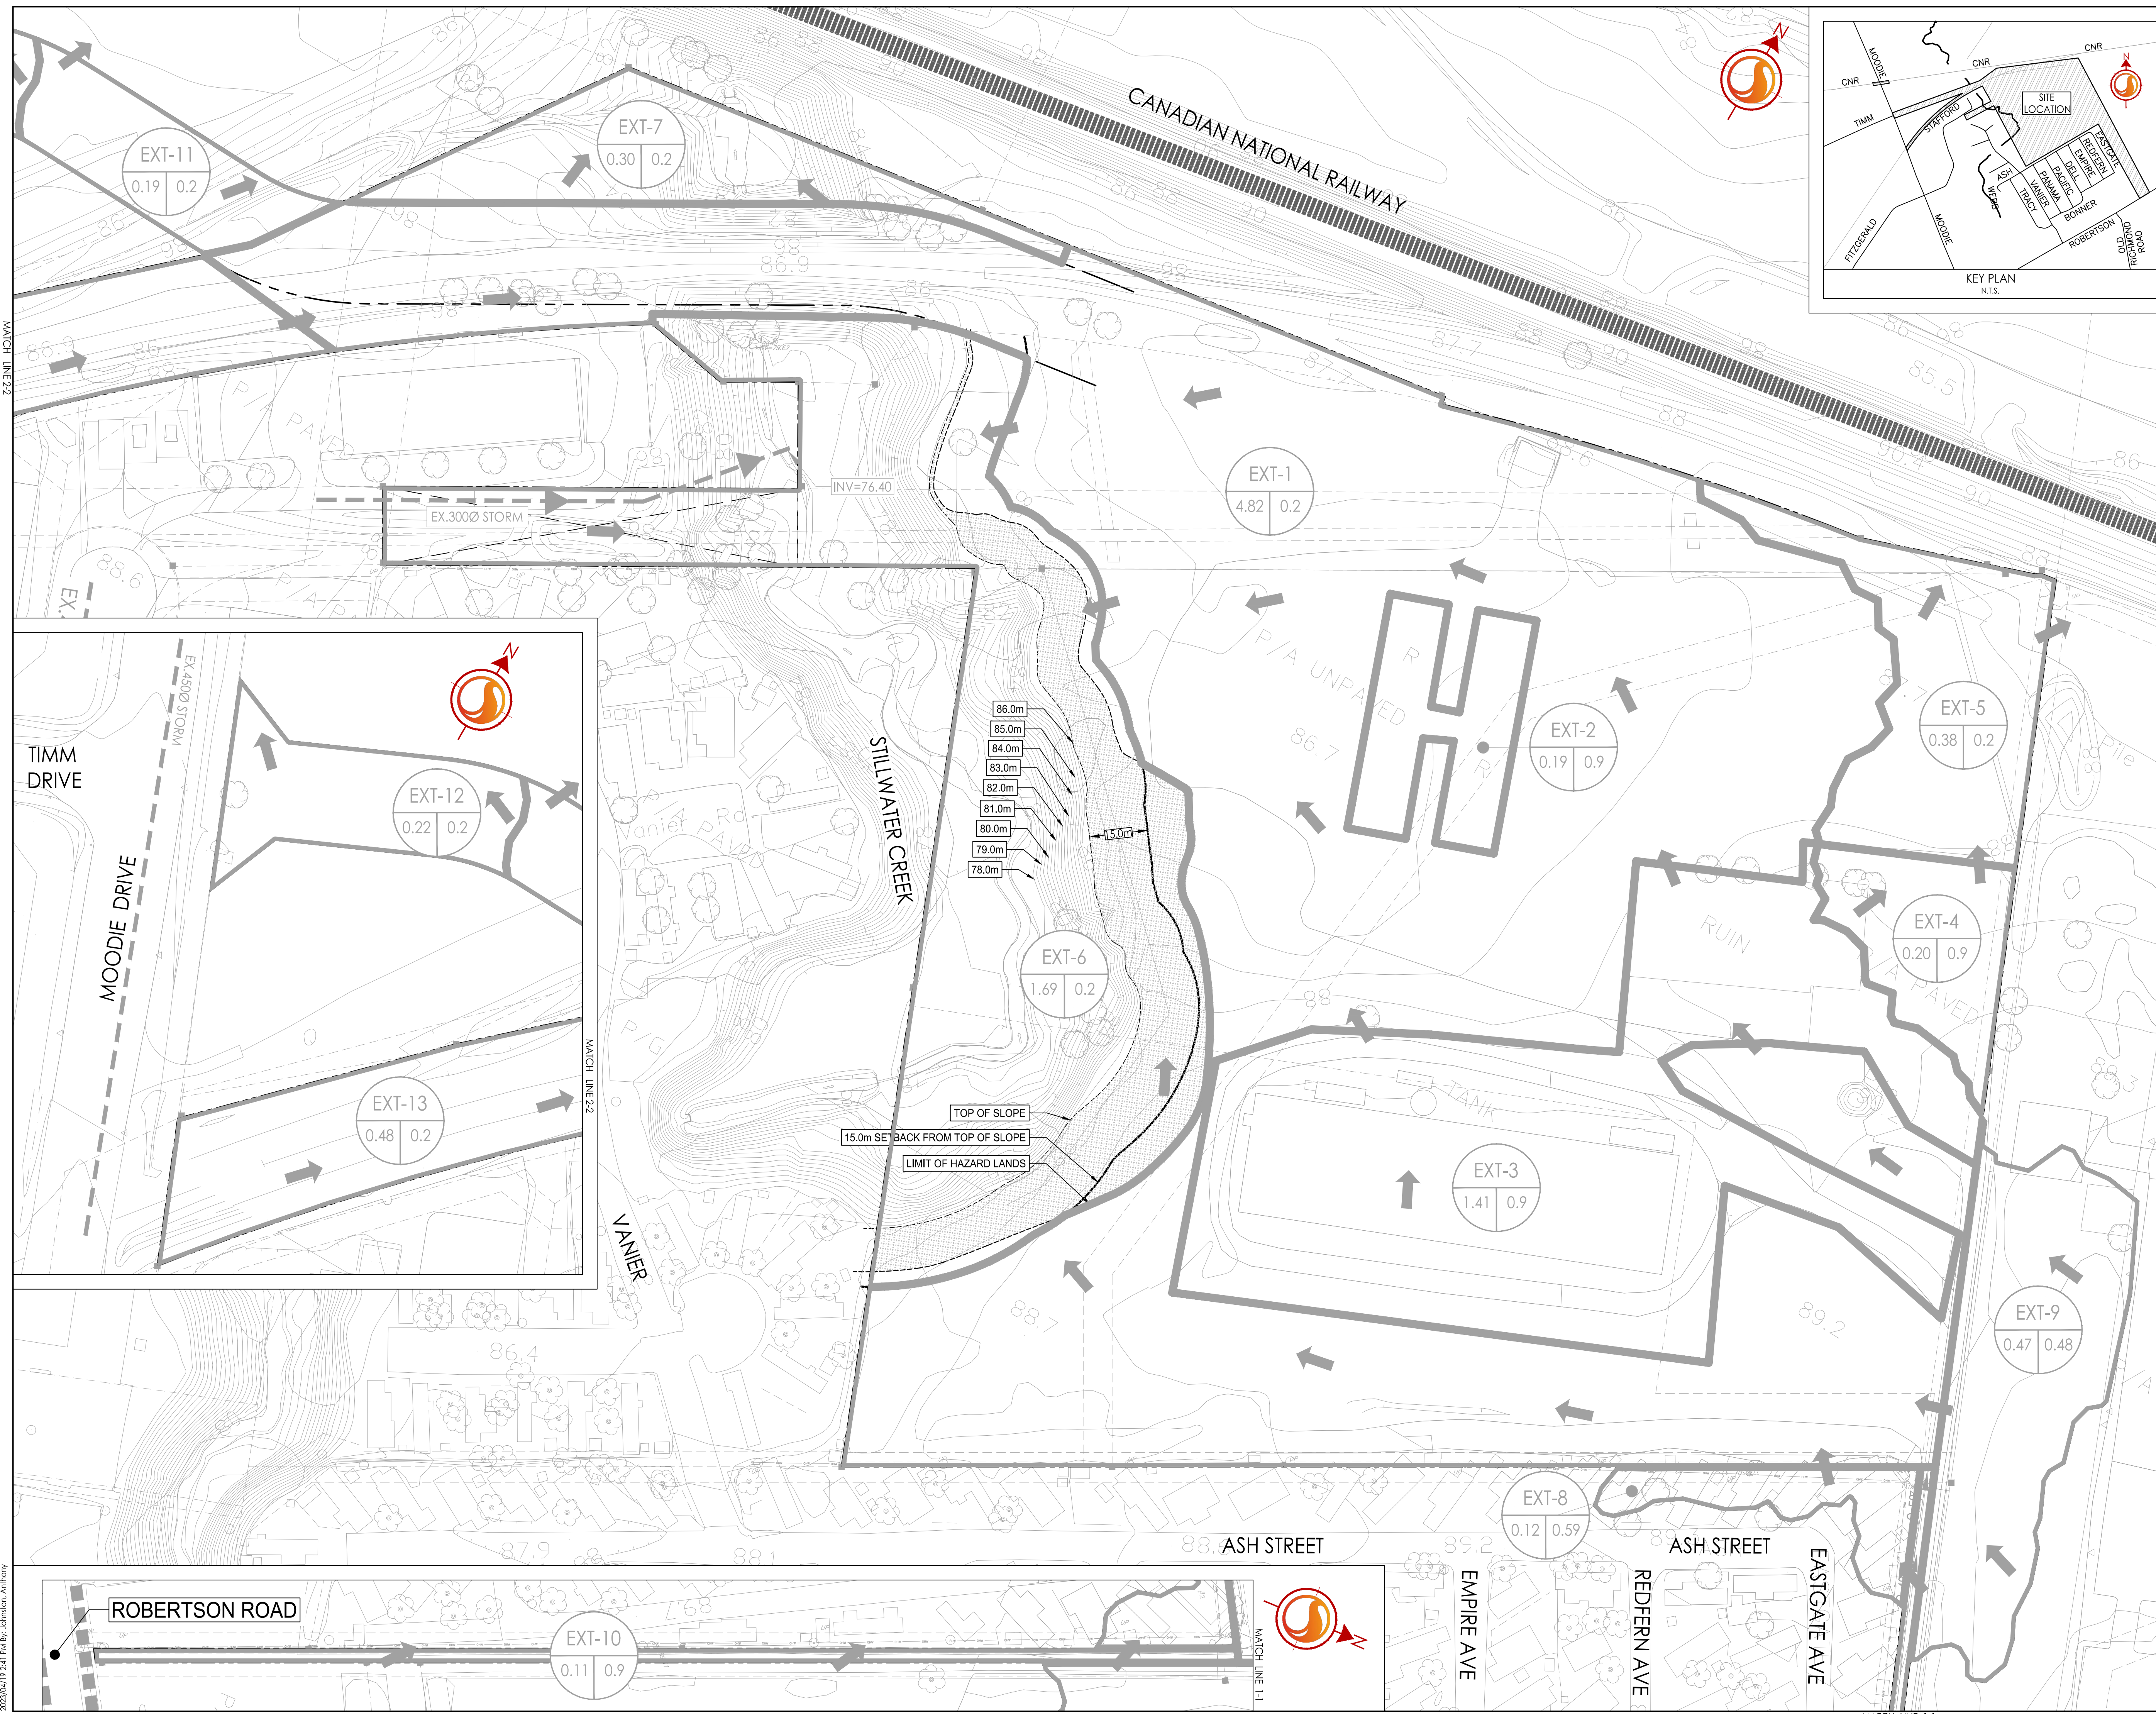

MATCH LINE 2-2

MATCH LINE 2-2

MATCH LINE 1-1

MATCH LINE 1-1

ORIGINAL SHEET - ARCH 0