

Legend

- EXISTING TRUNK STORM SEWER
- EXISTING MAJOR OVERLAND FLOW ROUTE
- EXISTING DRAINAGE AREA No.
- EXISTING RUNOFF COEFFICIENT
- EXISTING STORM DRAINAGE AREA (ha)
- EXISTING STORM DRAINAGE BOUNDARY

Notes

0	ISSUED FOR COORDINATION	MJS	TR	21.09.22
Revision		By	Appd.	YY.MM.DD

File Name:	160401686 DB Draft Level	MJS	KK	MJS	21.09.10
		Dwn.	Chkd.	Dsgn.	YY.MM.DD

Permit-Seal

Client/Project

THE PROPERTIES GROUP  
MANAGEMENT LTD.



STILLWATER STATION  
1987 ROBERTSON ROAD  
OTTAWA, ON, CANADA

Title

EXISTING STORM DRAINAGE PLAN

Project No.	Scale	0	7.5	22.5	37.5m
160401686	1:750				
Drawing No.	Sheet	Revision			

EX STM-1 1 of 5 0

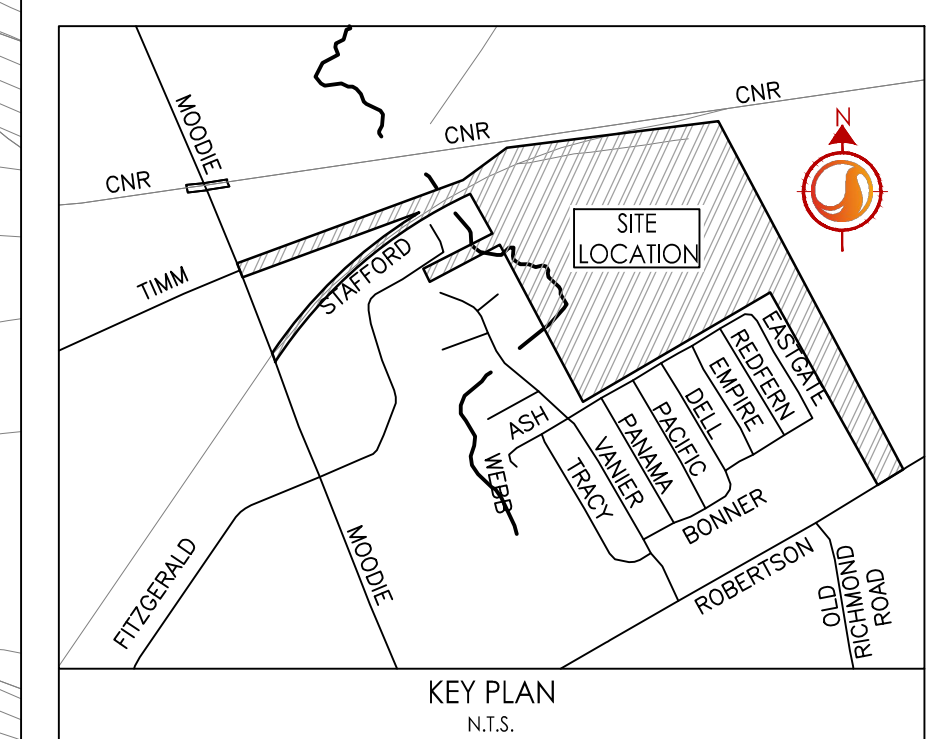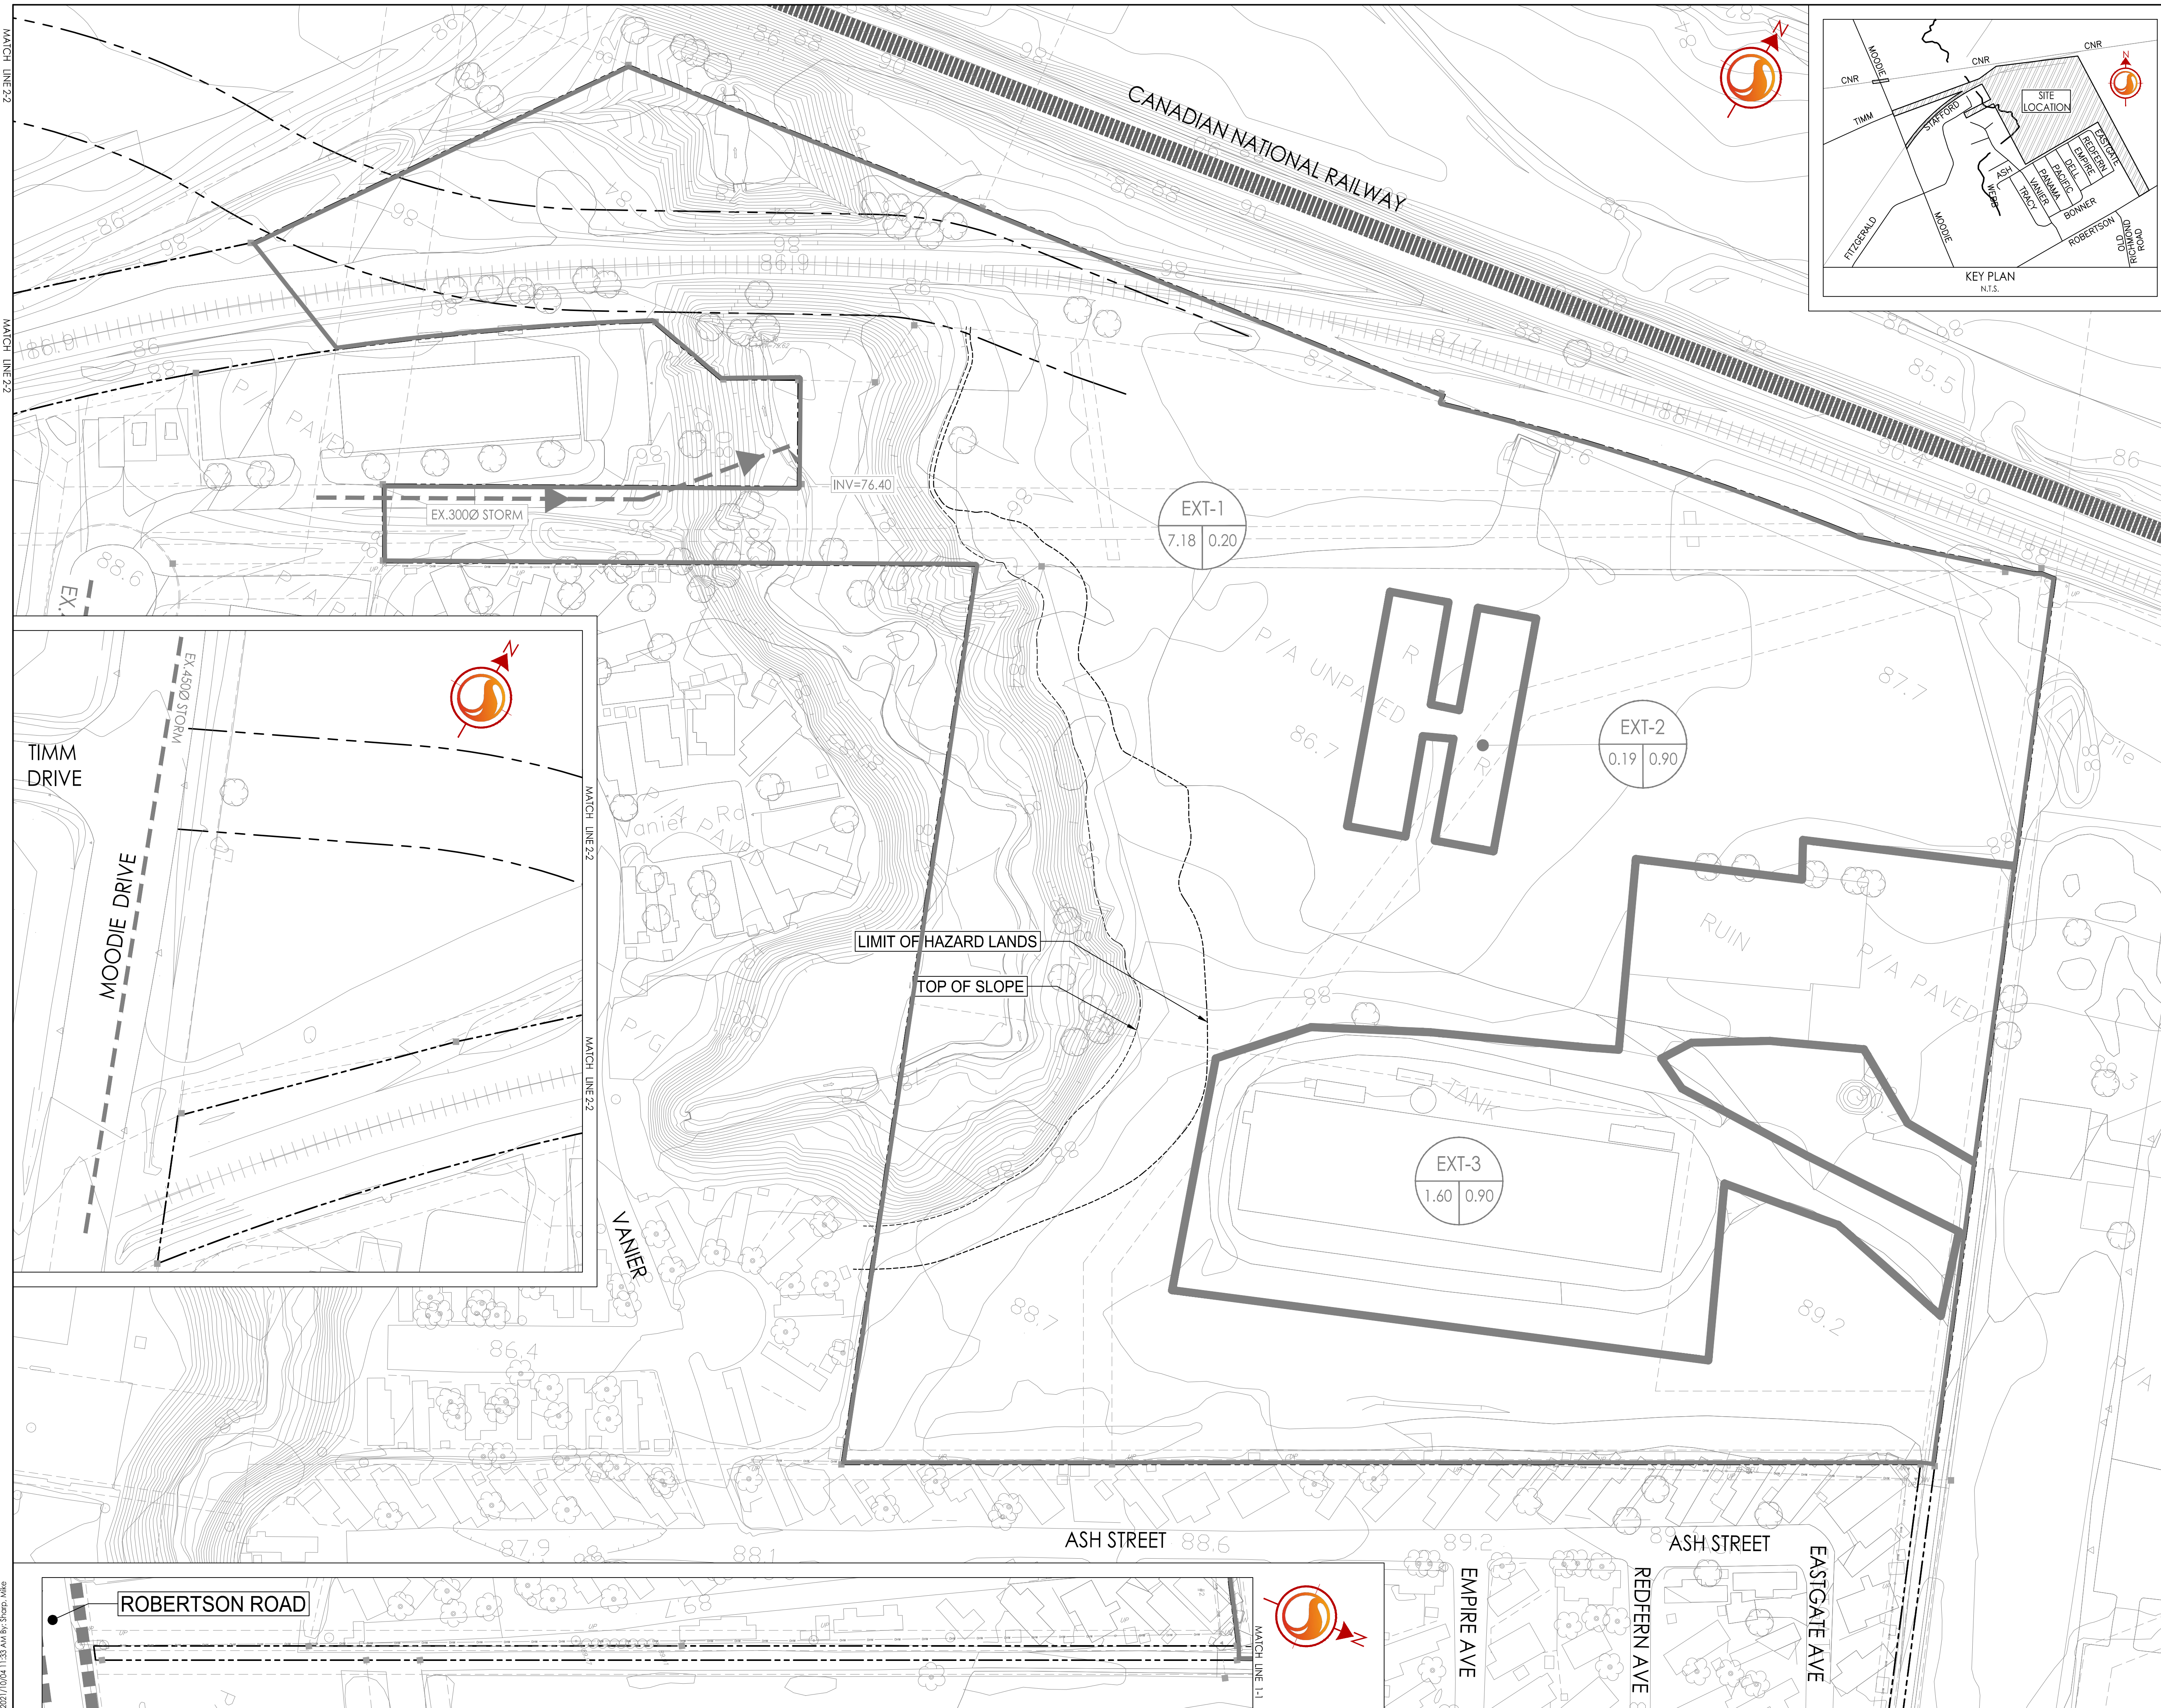

MATCH LINE 2-2  
MATCH LINE 2-2  
MATCH LINE 2-2  
MATCH LINE 2-2  
MATCH LINE 1-1  
MATCH LINE 1-1  
ORIGINAL SHEET - ARCH-D