

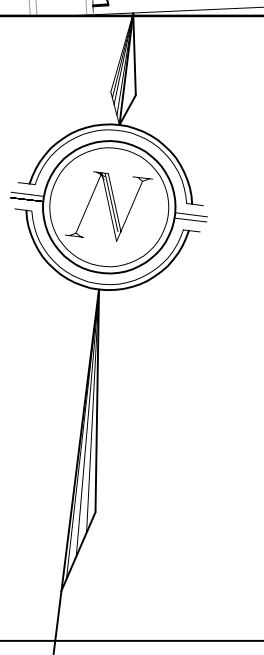


**70 & 80 WOODRIDGE CRES.**  
bbb architects Ottawa Inc.

SITE PLAN  
SCALE: 1:400


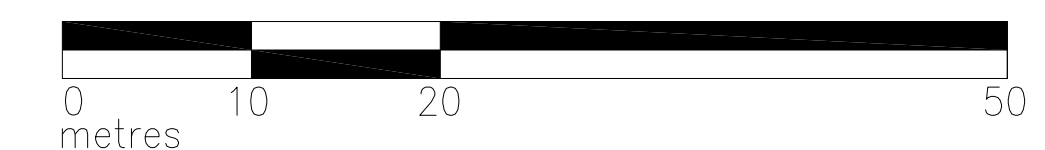


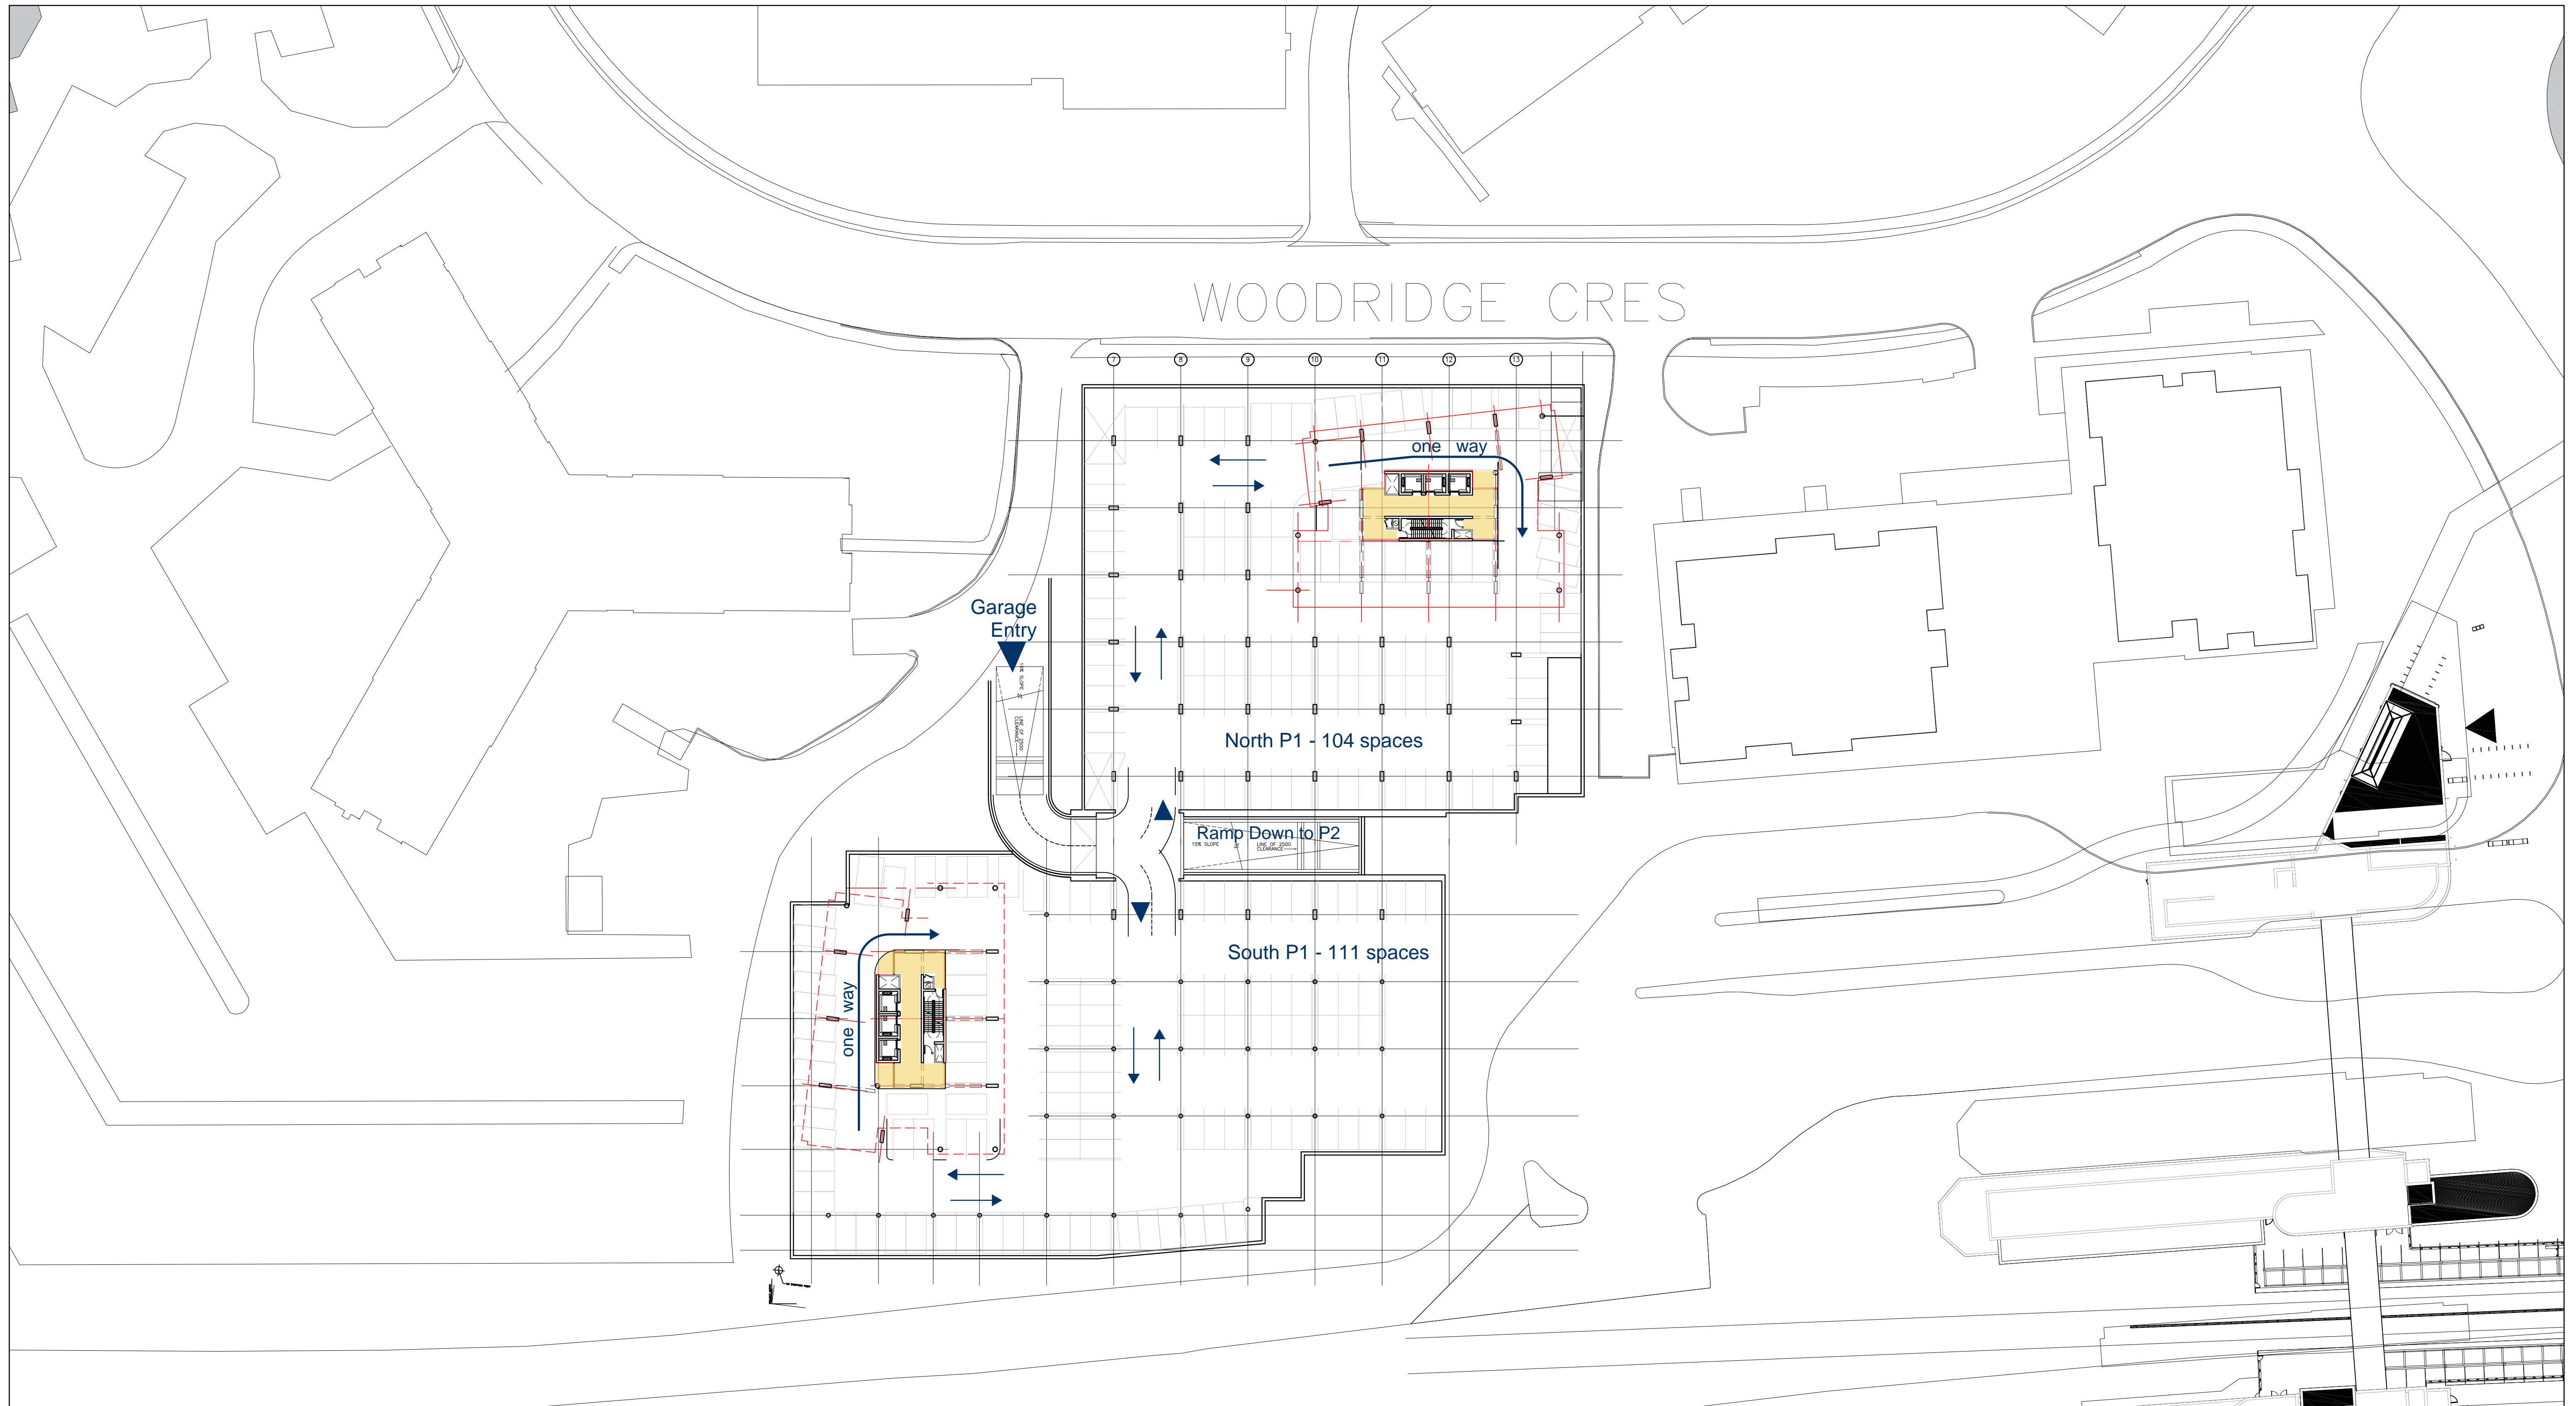


70 & 80 WOODRIDGE CRES.

bbb architects Ottawa Inc.

PARKING LEVEL 1  
 P1 Total 215 spaces

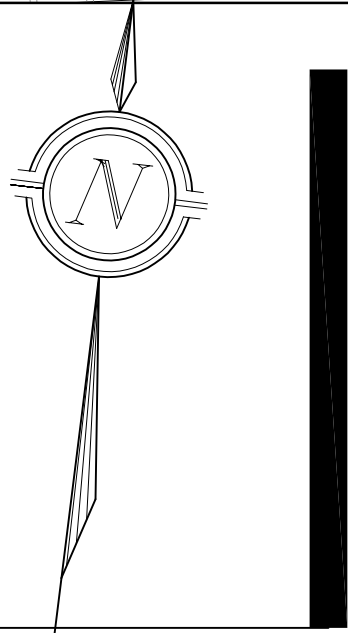
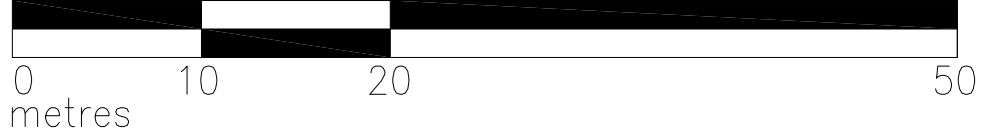





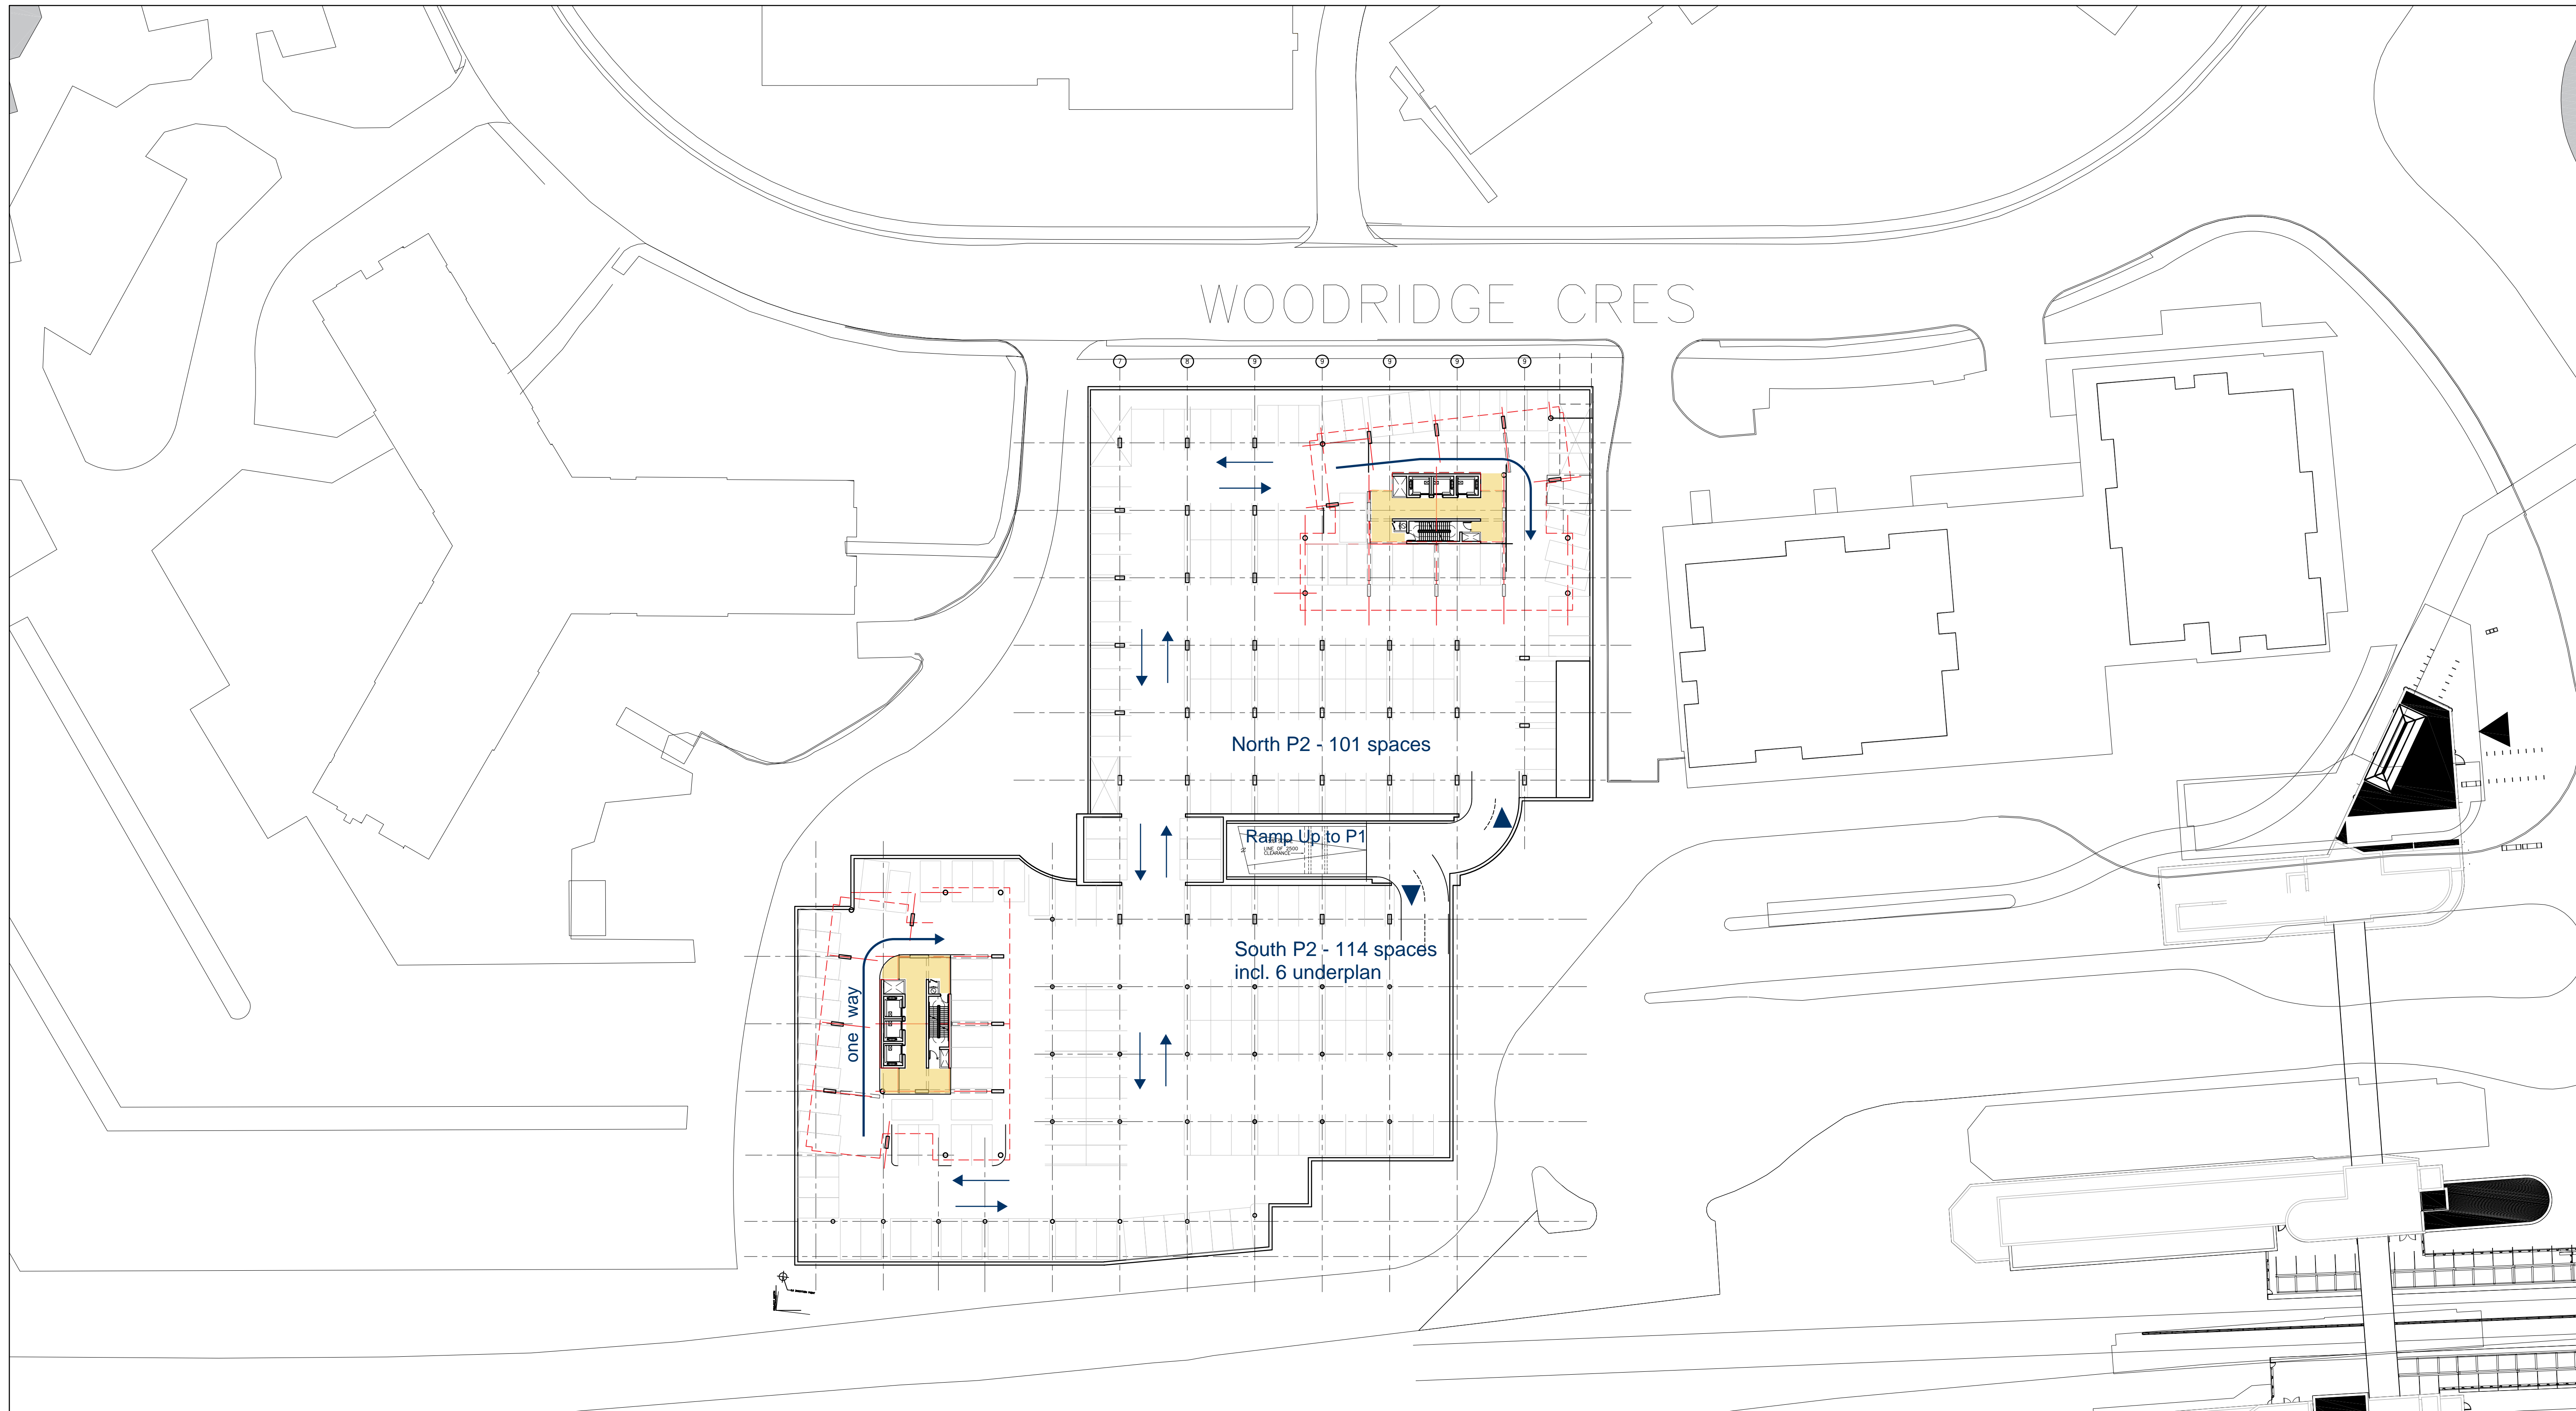

# 70 & 80 WOODRIDGE CRES.

bbb architects Ottawa Inc.

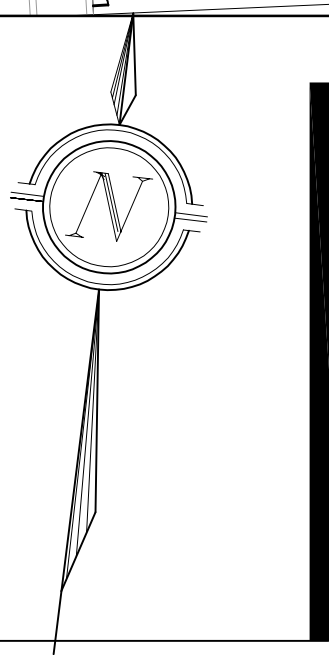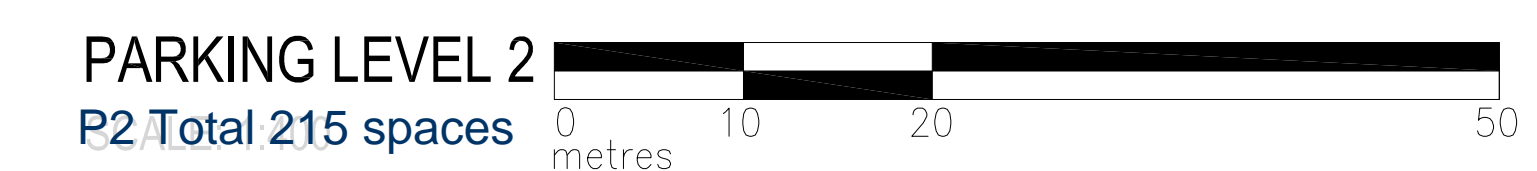


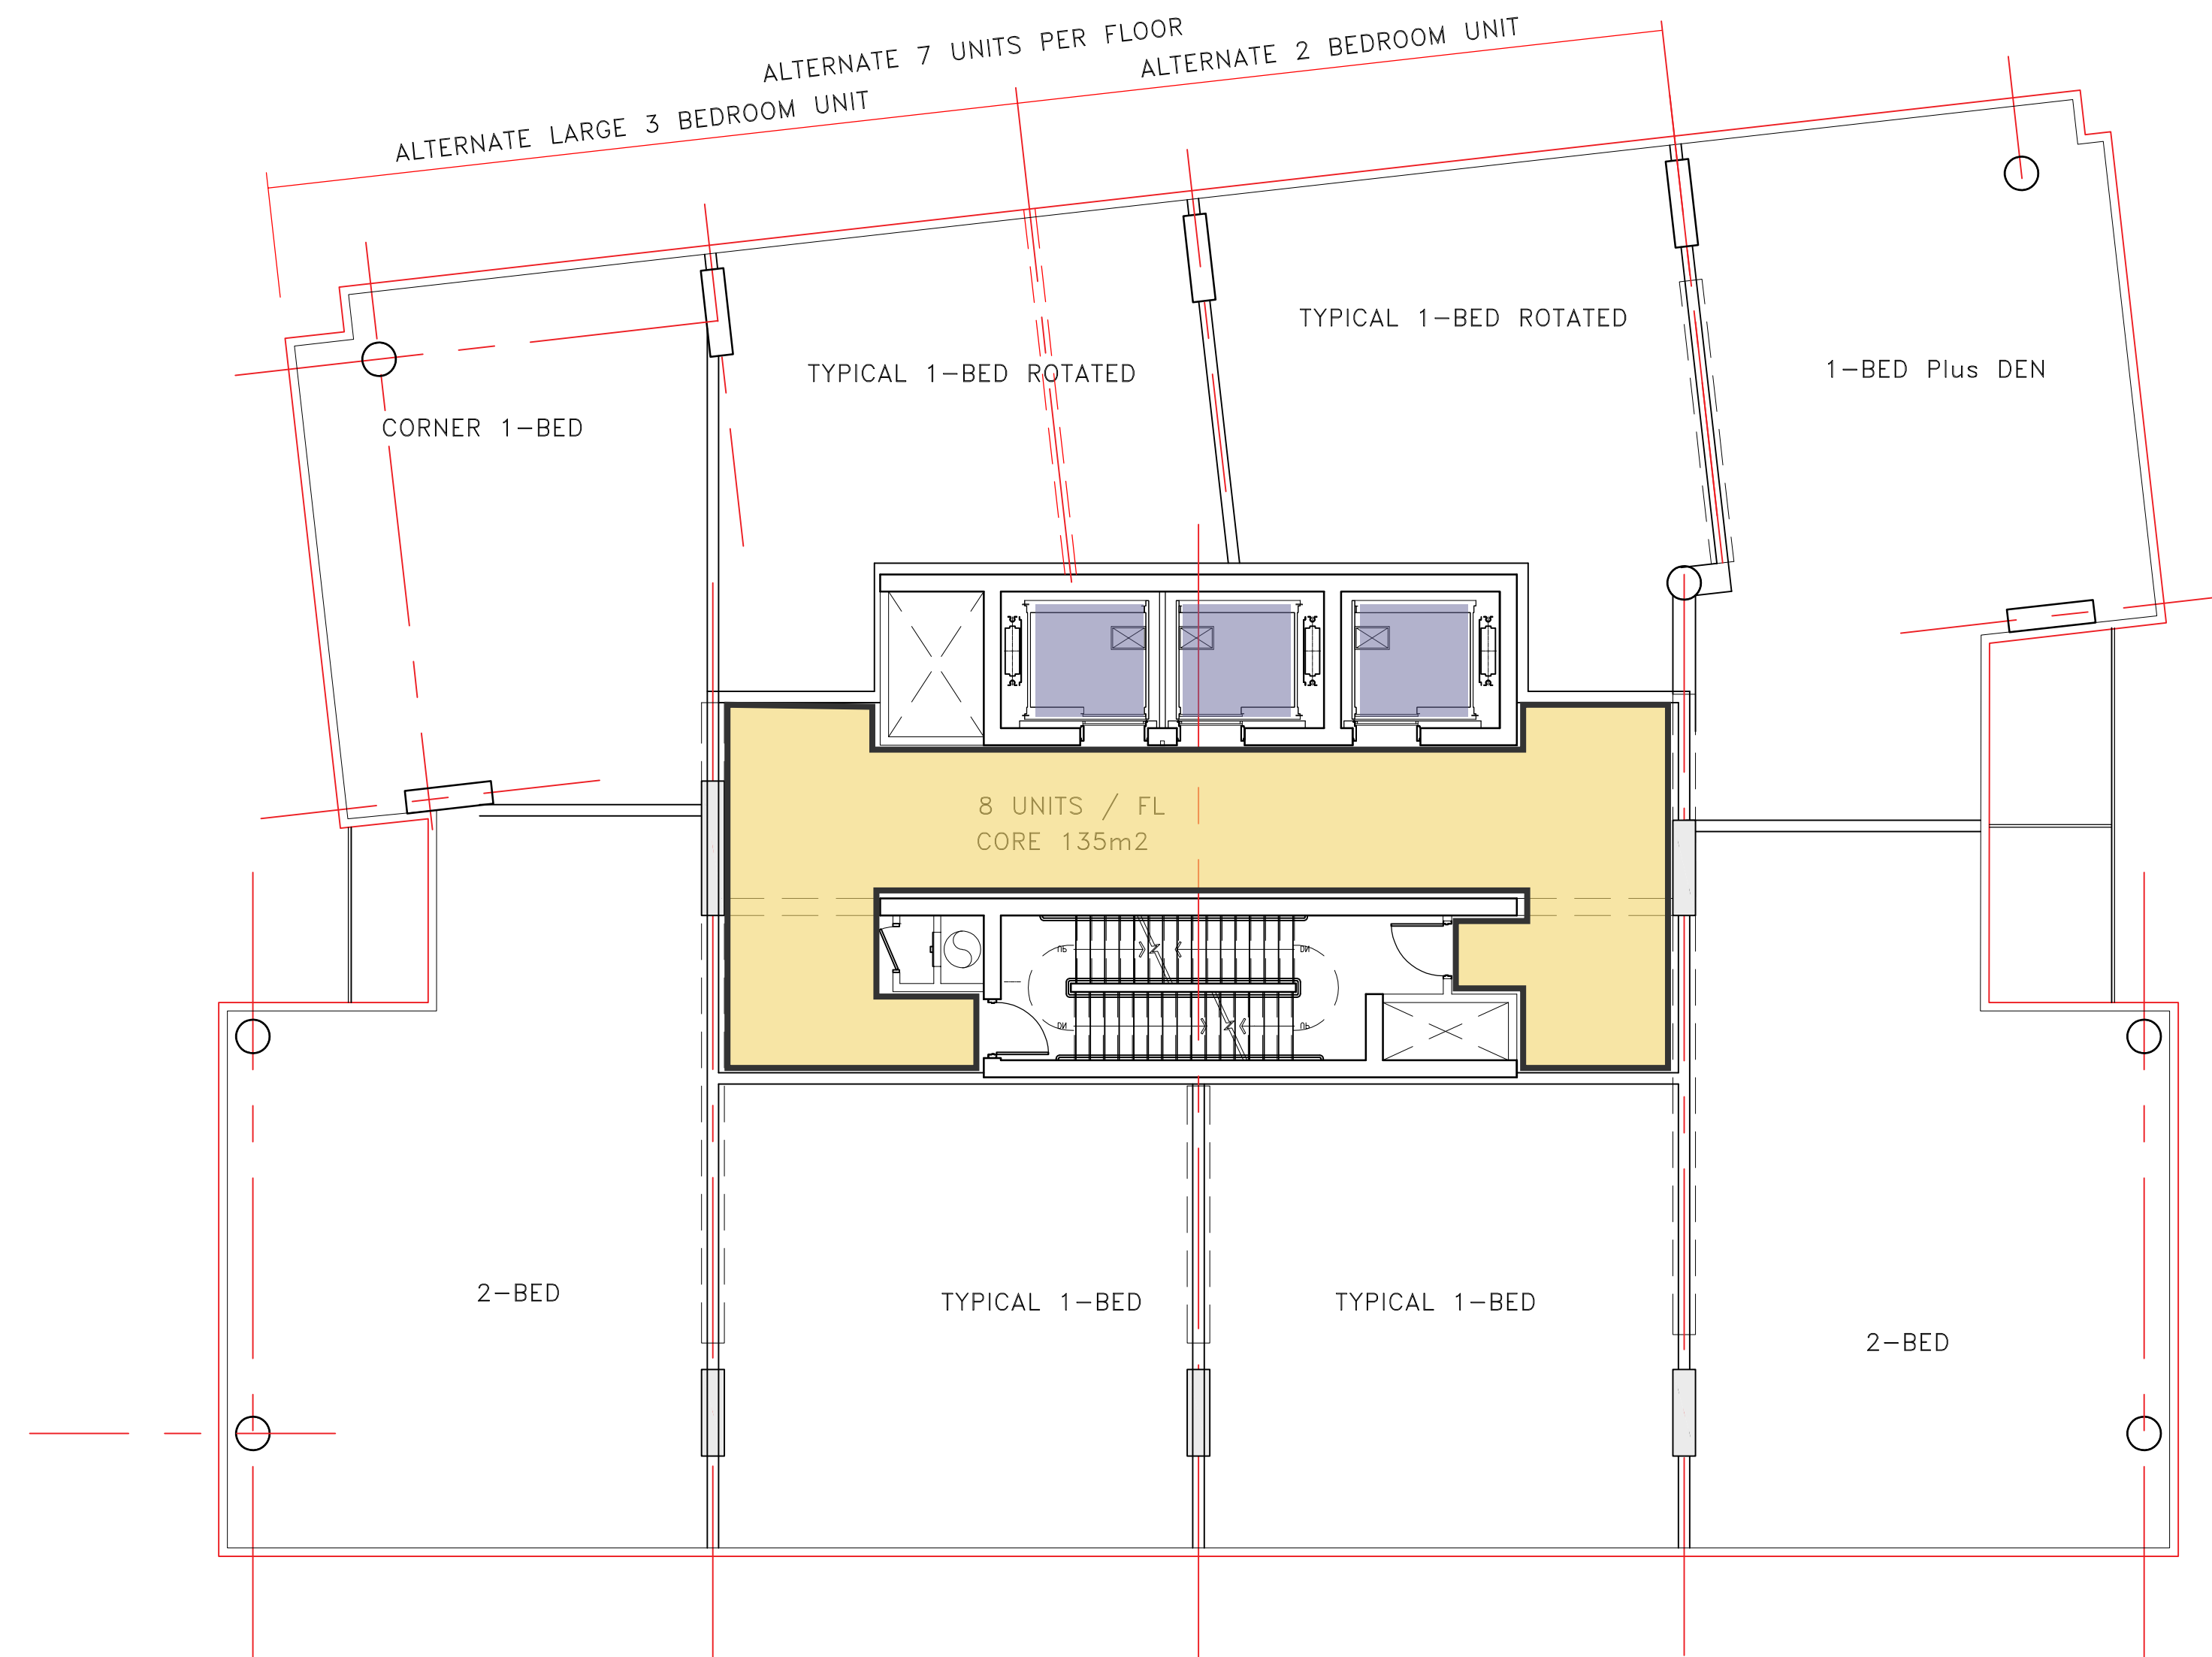



# 70 & 80 WOODRIDGE CRES.

bbb architects Ottawa Inc.

TYPICAL FLOOR PLAN -  
STRUCTURE

SCALE: 1:100

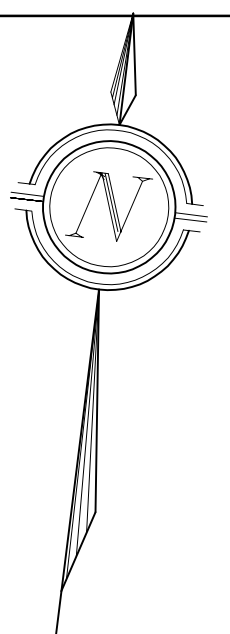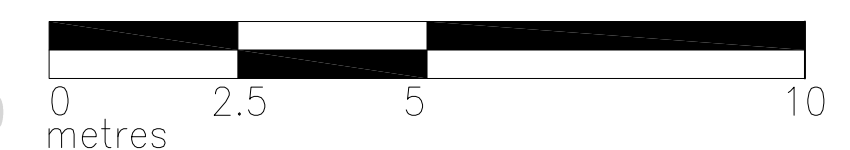

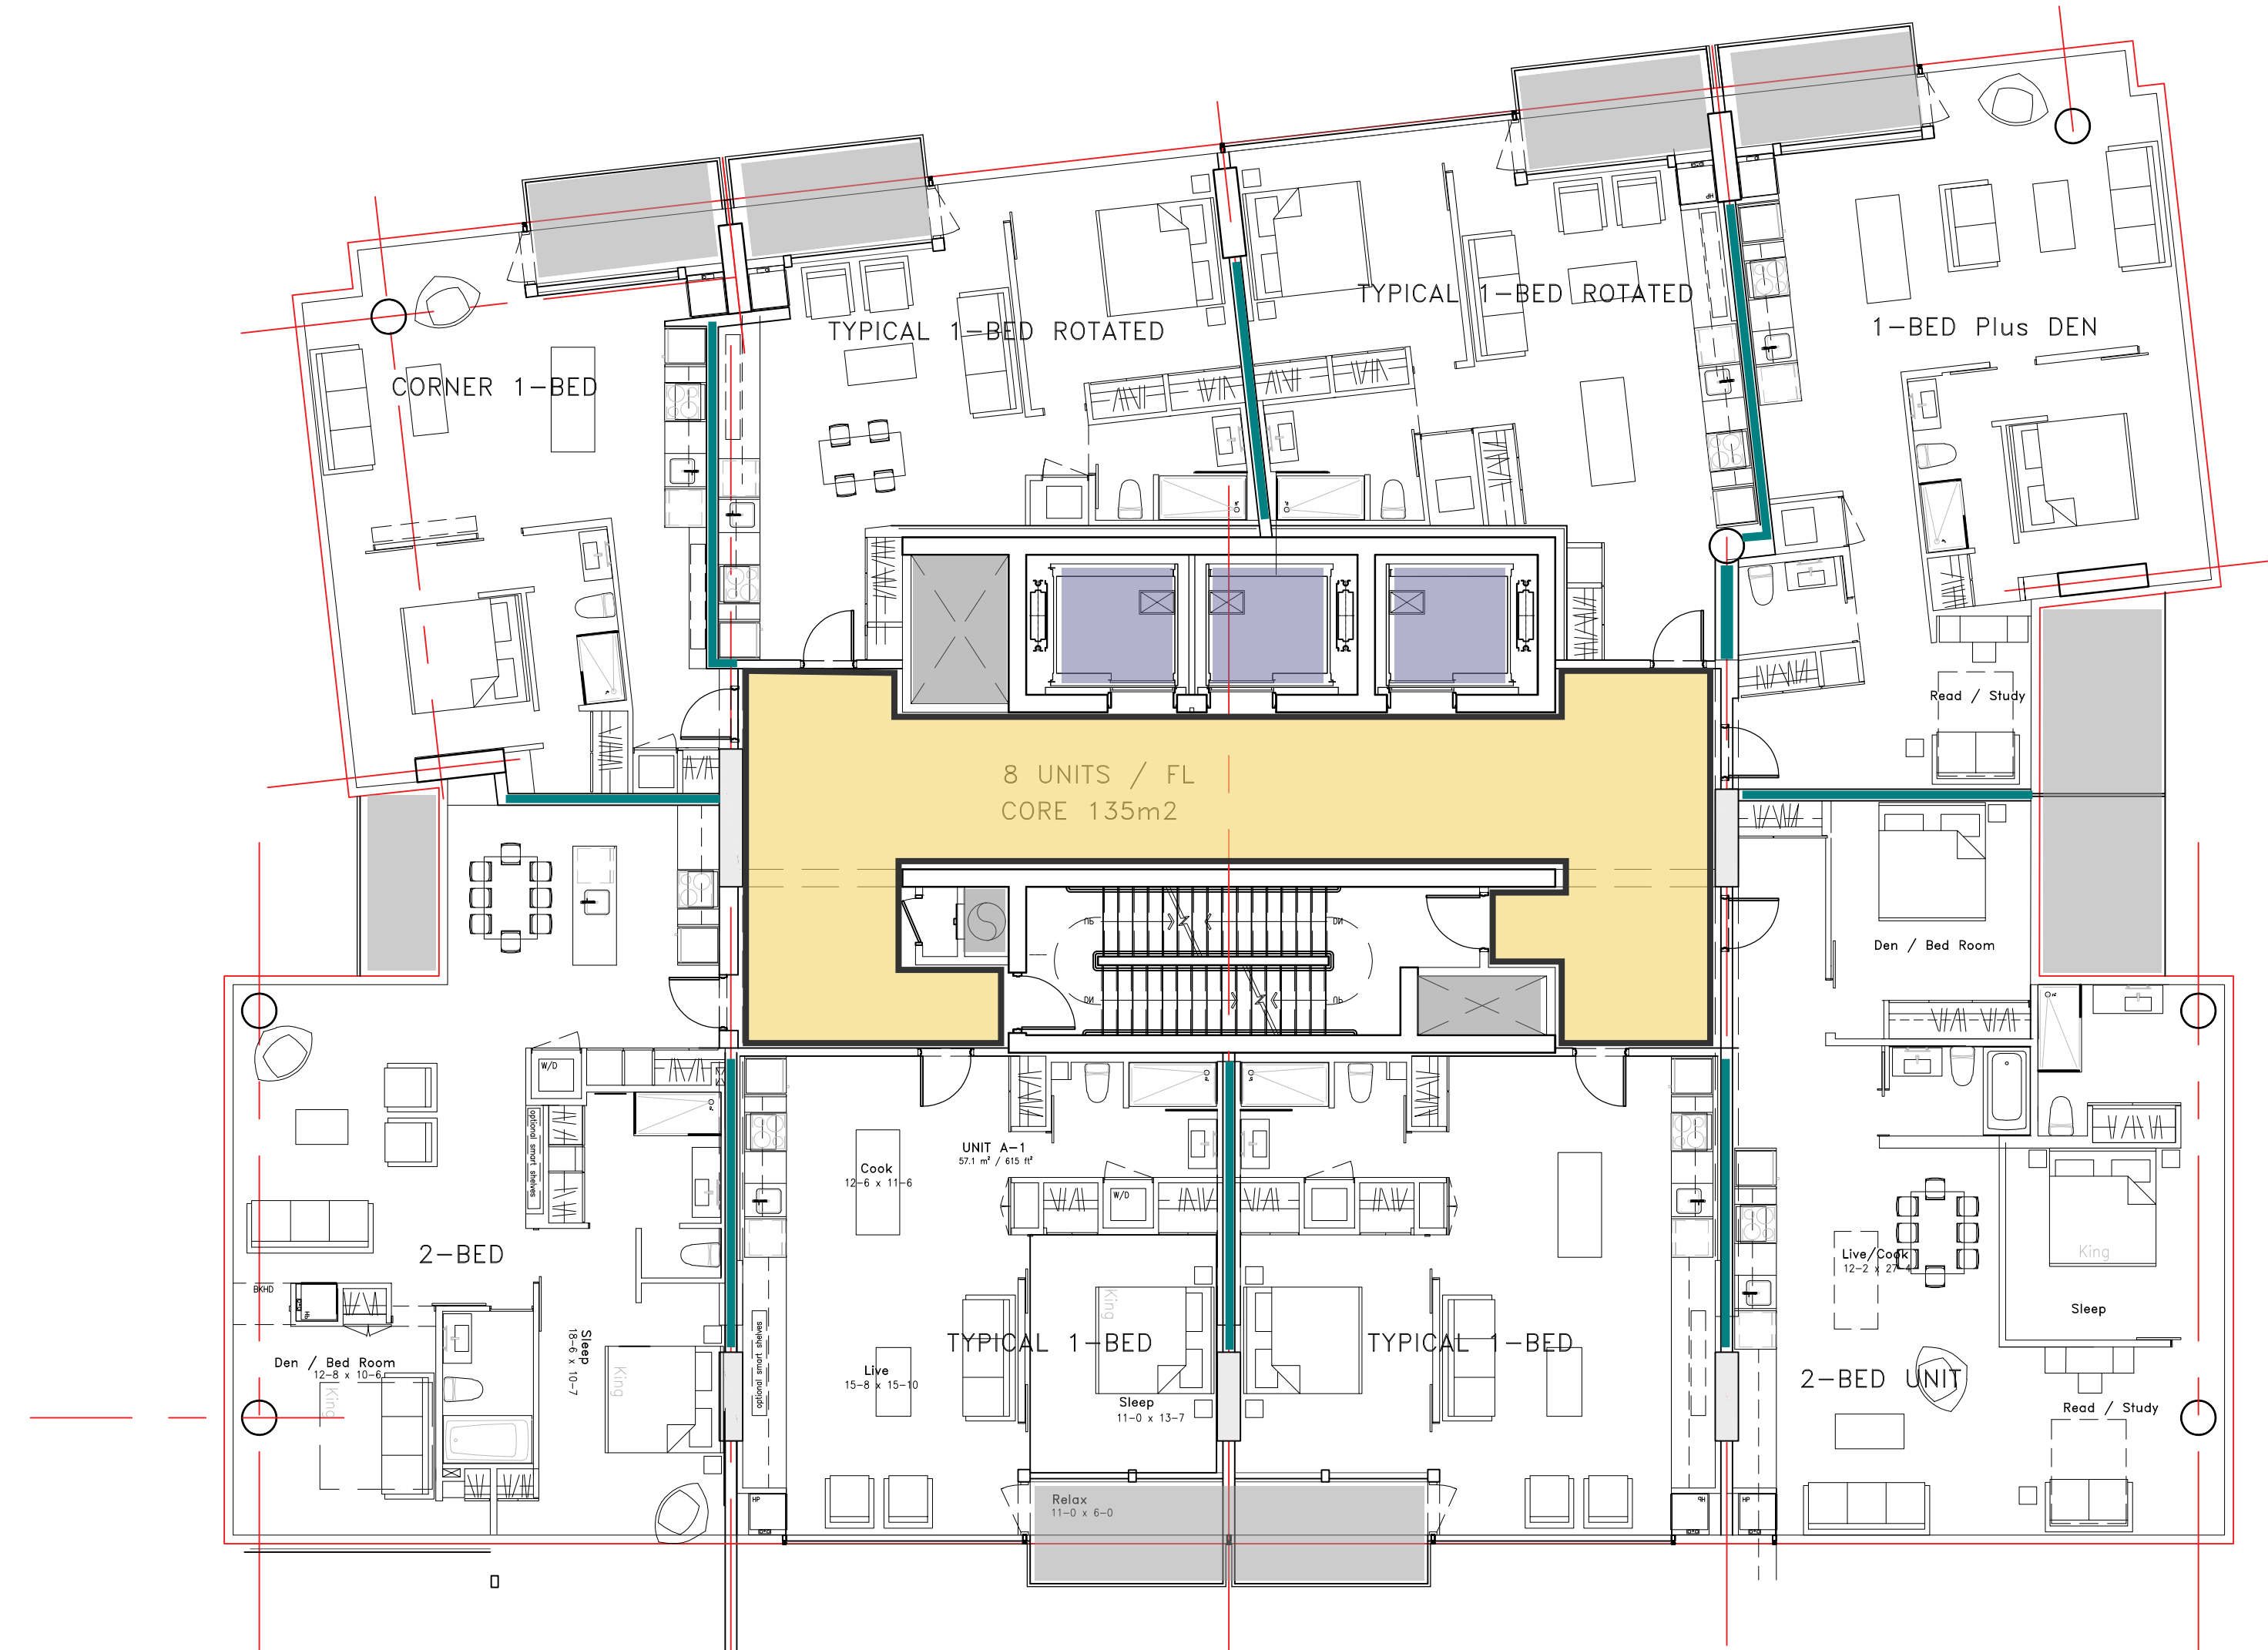

# 70 & 80 WOODRIDGE CRES.

bbb architects Ottawa Inc.

TYPICAL FLOOR PLAN - UNITS

SCALE: 1:100

