


EAST ELEVATION


IT IS THE RESPONSIBILITY OF THE APPROPRIATE CONTRACTOR TO CHECK AND VERIFY ALL DIMENSIONS ON SITE AND TO REPORT ALL ERRORS AND/OR OMISSIONS TO THE ARCHITECT.
 ALL CONTRACTORS MUST COMPLY WITH ALL PERTINENT CODES AND BY-LAWS.
 THIS DRAWING MAY NOT BE USED FOR CONSTRUCTION UNTIL SIGNED BY THE ARCHITECT.
 DO NOT SCALE DRAWINGS.
 COPYRIGHT RESERVED.

No.	DESCRIPTION	DATE
02	ISSUED FOR OPA&REZONING - 3RD ROUND	2023/06/06
01	ISSUED FOR OPA&REZONING - 2ND ROUND	2023/03/21

REVISIONS:

No.	DESCRIPTION	DATE

ARCHITECT SEAL: 

NORTH ARROW: 

PROJECT NORTH

CLIENT:

HOMESTEAD

ARCHITECT:

rla/architecture
 56 Beech Street, Ottawa, Ontario K1S 3J6
 t.613.724.9932 f.613.724.1209 www.rodericklahey.ca

PROJECT TITLE:

210 CLEARVIEW AVE.

OTTAWA ONTARIO

SHEET TITLE:

BUILDING ELEVATION

DRAWN: RLA	CHECKED: RLA
SCALE: 1:200	SHEET No. A06
PROJECT No. 2117	





7880
ROOF
25th FLOOR
24th FLOOR
23rd FLOOR
22nd FLOOR
21st FLOOR
20th FLOOR
19th FLOOR
18th FLOOR
17th FLOOR
16th FLOOR
15th FLOOR
14th FLOOR
13th FLOOR
12th FLOOR
11th FLOOR
10th FLOOR
9th FLOOR
8th FLOOR
7th FLOOR
6th FLOOR
5th FLOOR
4th FLOOR
3rd FLOOR
2nd FLOOR
GROUND FLOOR

WEST ELEVATION

IT IS THE RESPONSIBILITY OF THE APPROPRIATE CONTRACTOR TO CHECK AND VERIFY ALL DIMENSIONS ON SITE AND TO REPORT ALL ERRORS AND/OR OMISSIONS TO THE ARCHITECT.
ALL CONTRACTORS MUST COMPLY WITH ALL PERTINENT CODES AND BY-LAWS.
THIS DRAWING MAY NOT BE USED FOR CONSTRUCTION UNTIL SIGNED BY THE ARCHITECT.
DO NOT SCALE DRAWINGS.
COPYRIGHT RESERVED.

No.	DESCRIPTION	DATE
02	ISSUED FOR OPA&REZONING - 3RD ROUND	2023/06/06
01	ISSUED FOR OPA&REZONING - 2ND ROUND	2023/03/21

REVISIONS:

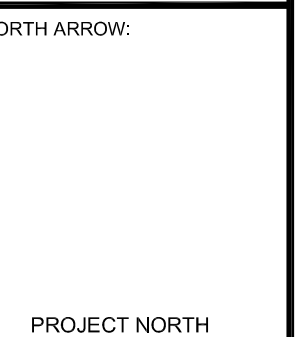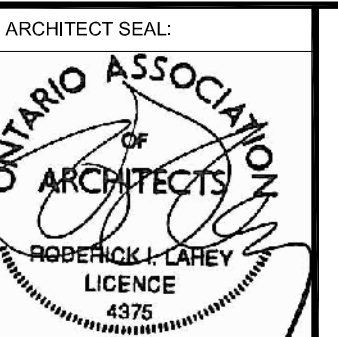

CLIENT:



PROJECT TITLE:

210 CLEARVIEW AVE.


OTTAWA ONTARIO

SHEET TITLE:


BUILDING ELEVATION

DRAWN: RLA	CHECKED: RLA
SCALE: 1:200	SHEET No. A07
PROJECT No. 2117	

IT IS THE RESPONSIBILITY OF THE APPROPRIATE CONTRACTOR TO CHECK AND VERIFY ALL DIMENSIONS ON SITE AND TO REPORT ALL ERRORS AND/OR OMISSIONS TO THE ARCHITECT.
ALL CONTRACTORS MUST COMPLY WITH ALL PERTINENT CODES AND BY-LAWS.
THIS DRAWING MAY NOT BE USED FOR CONSTRUCTION UNTIL SIGNED BY THE ARCHITECT.
DO NOT SCALE DRAWINGS.
COPYRIGHT RESERVED.

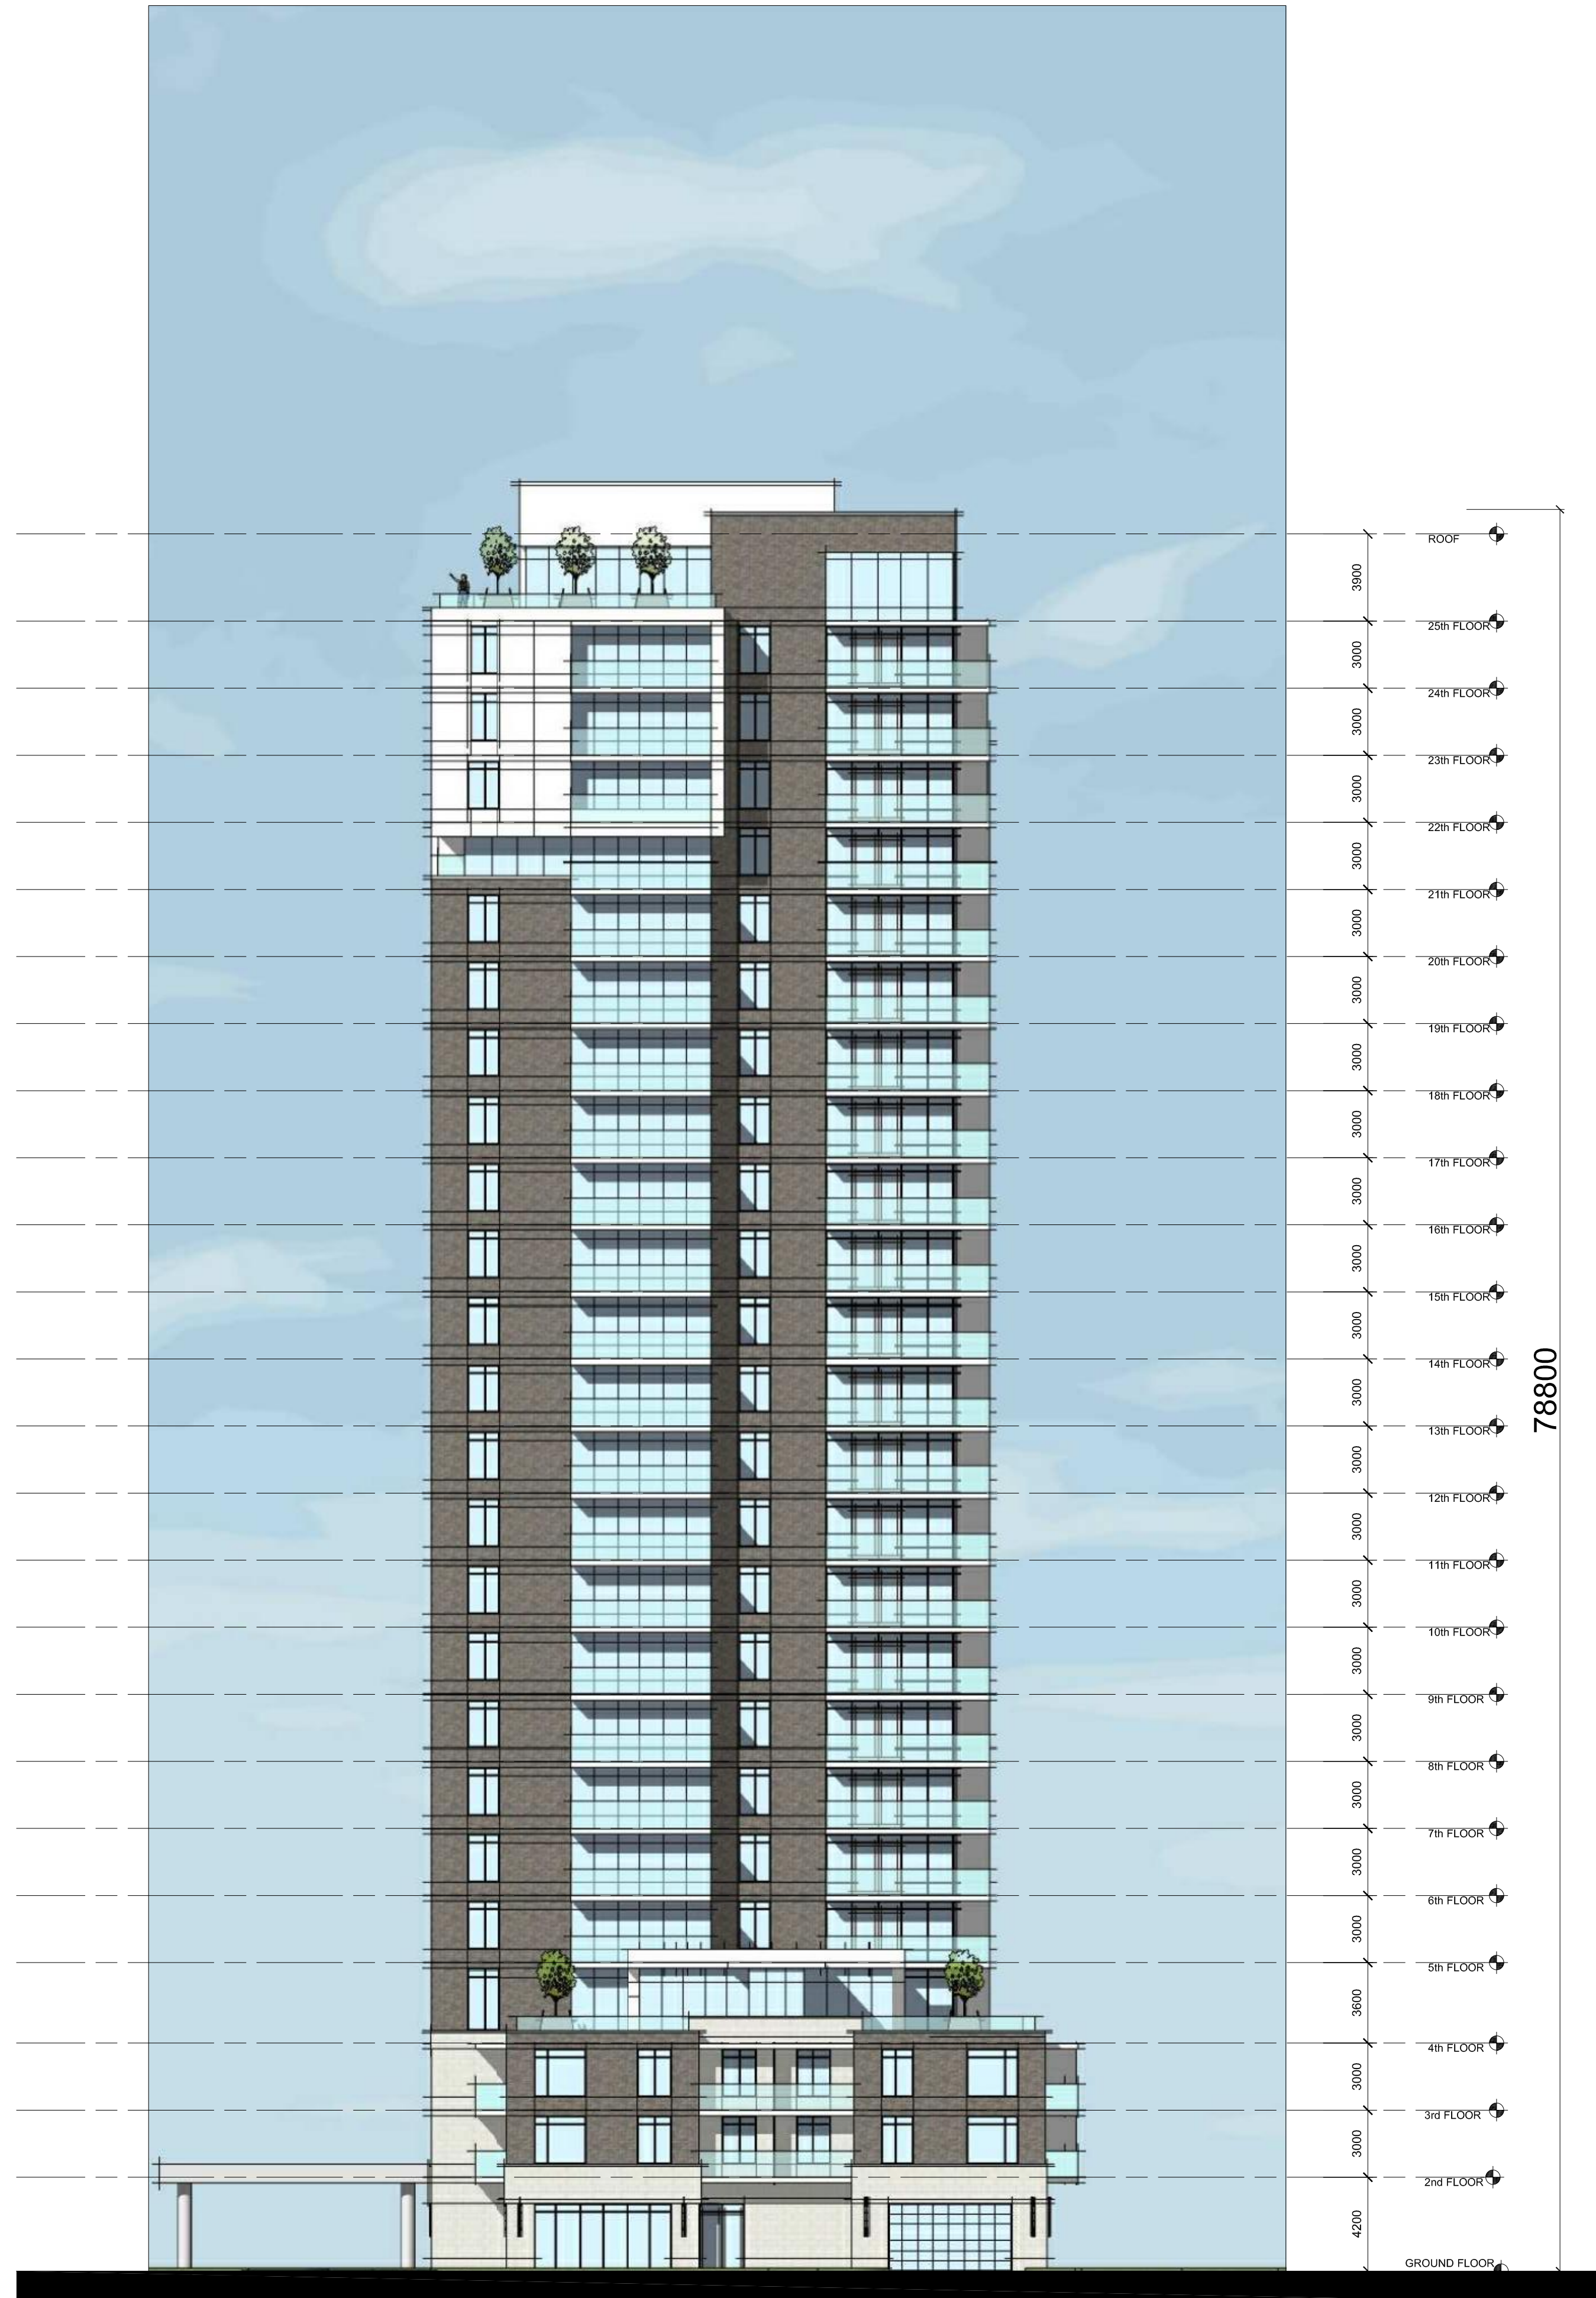

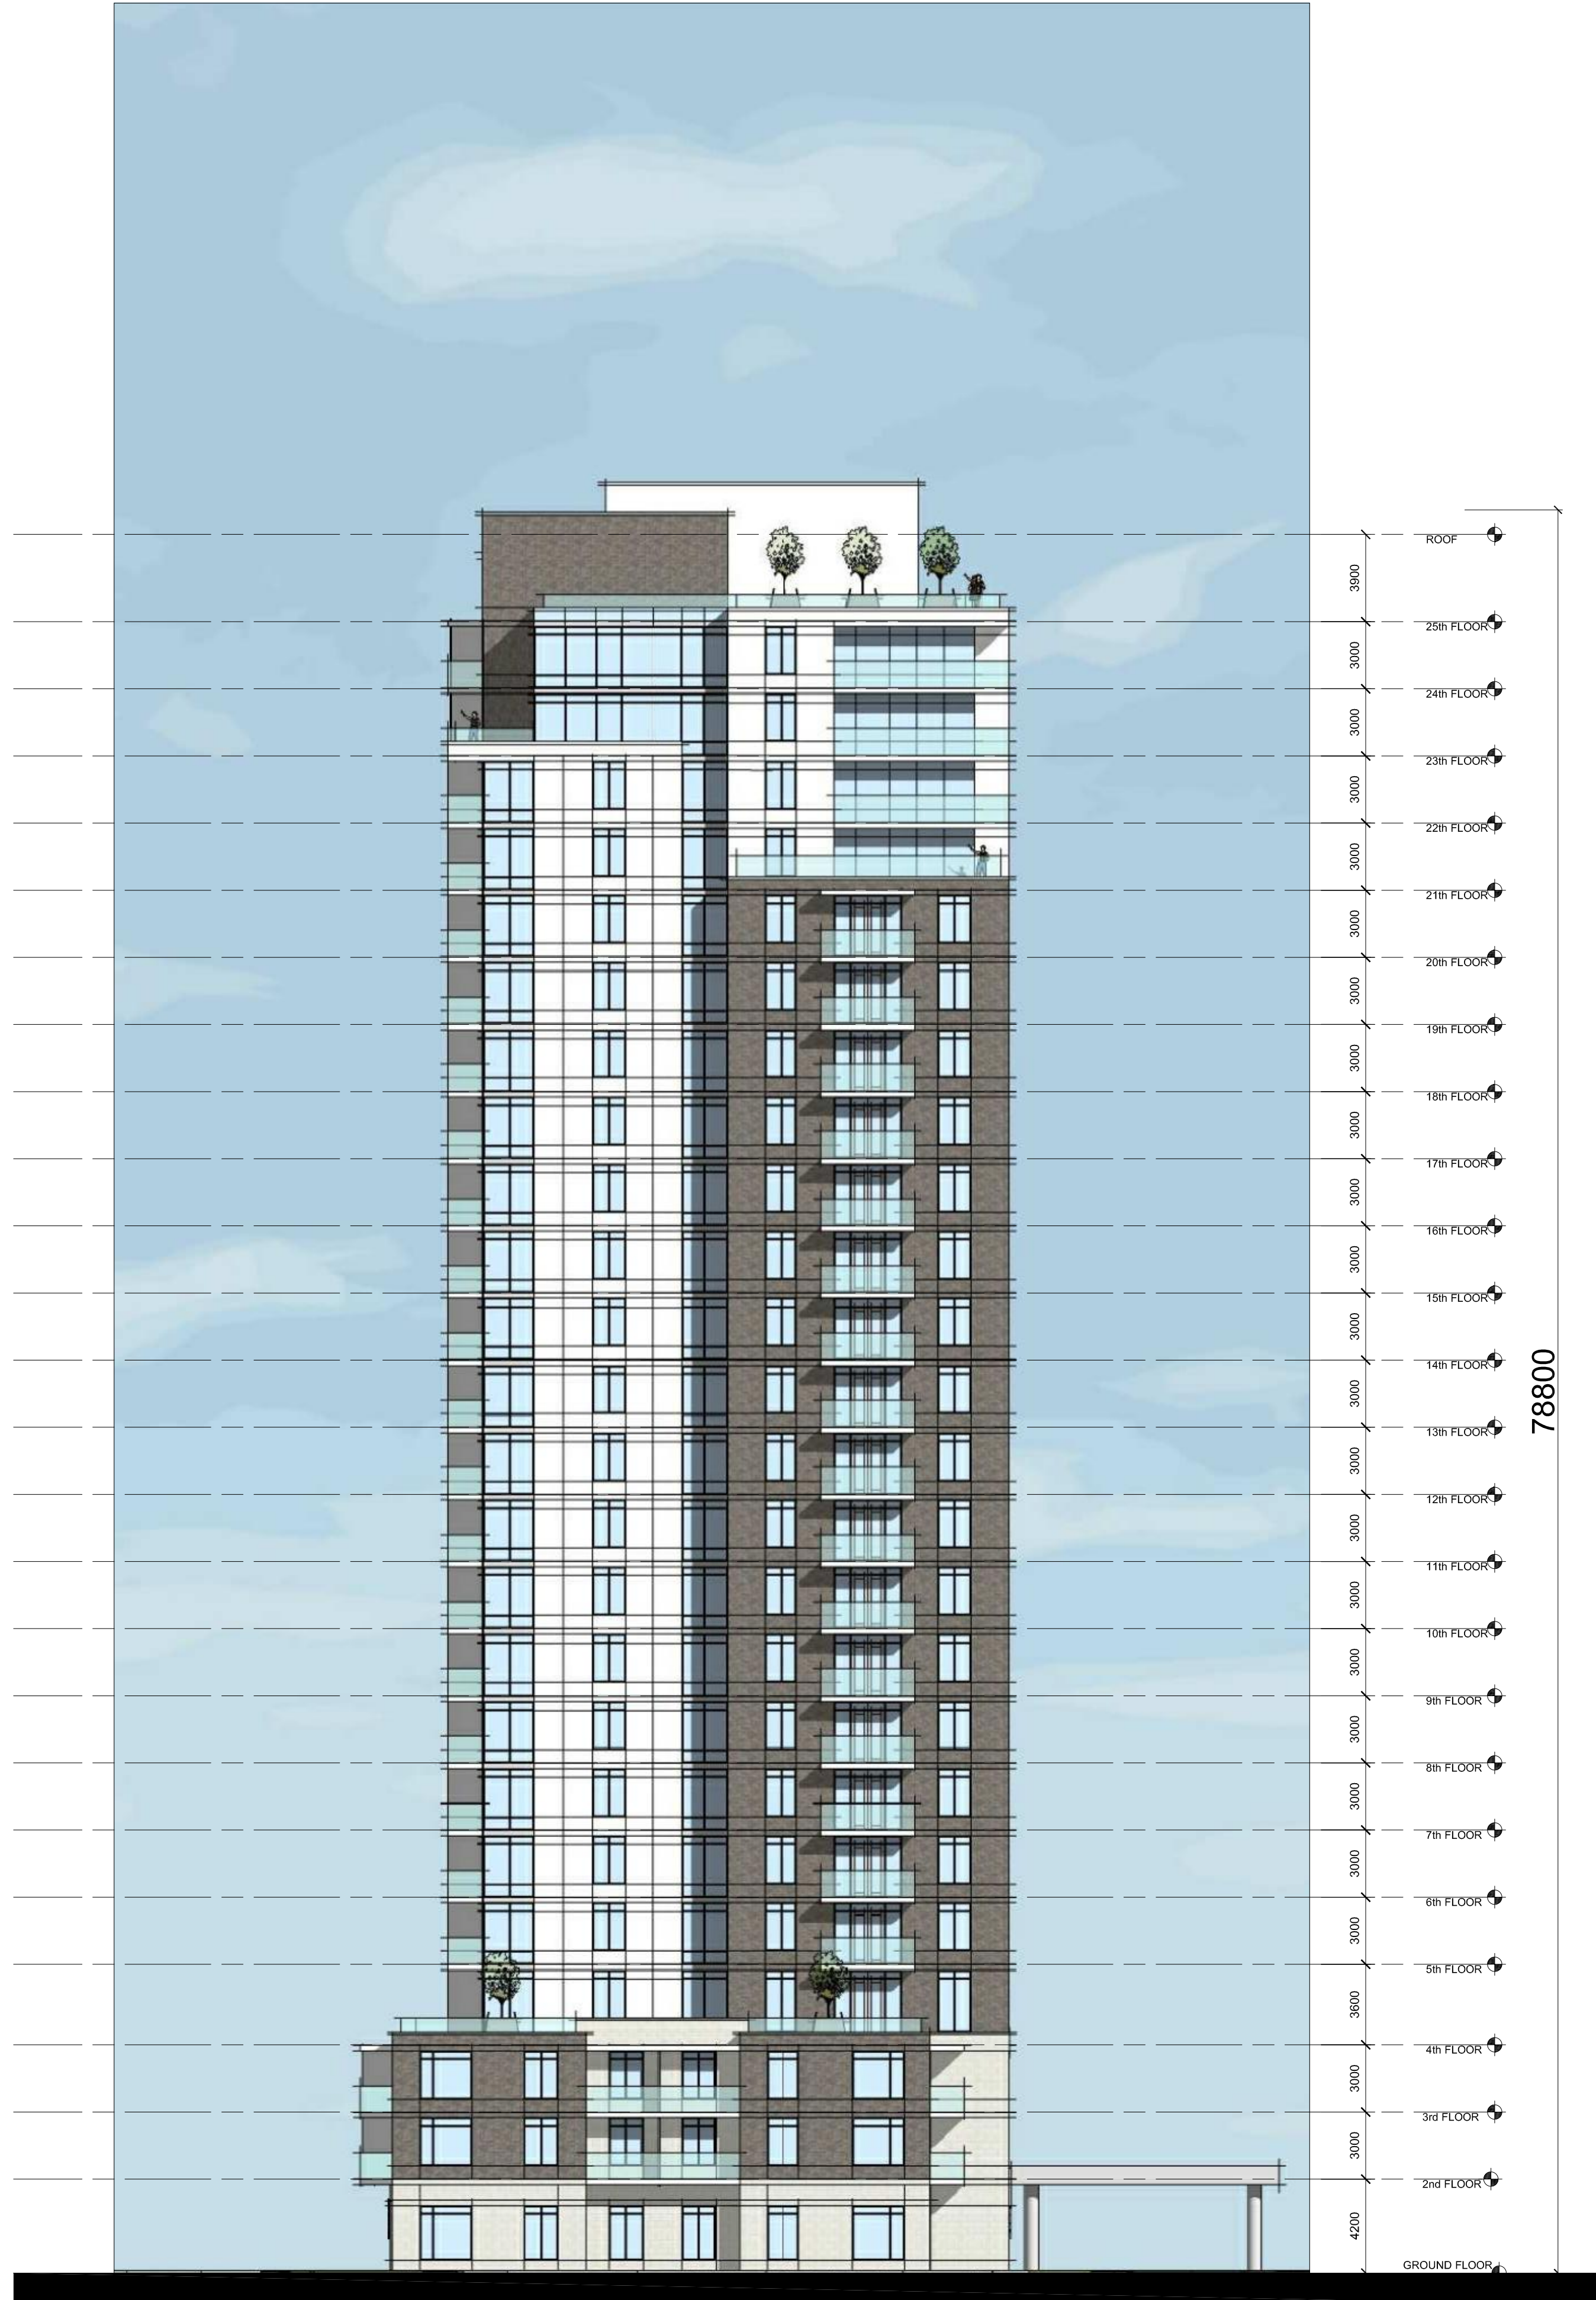

NORTH ELEVATION



SOUTH ELEVATION

02	ISSUED FOR OPA&REZONING - 3RD ROUND	2023/06/06
01	ISSUED FOR OPA&REZONING - 2ND ROUND	2023/03/21

No.	DESCRIPTION	DATE
REVISIONS:		

ARCHITECT SEAL:  NORTH ARROW: 

CLIENT: **HOMESTEAD**

ARCHITECT: 
56 Beech Street, Ottawa, Ontario K1S 3J6
t.613.724.9932 f.613.724.1209 www.rodericklahey.ca

PROJECT TITLE:
210 CLEARVIEW AVE.

OTTAWA ONTARIO

SHEET TITLE:
BUILDING ELEVATION

DRAWN: RLA	CHECKED: RLA
SCALE: 1:200	SHEET No. A08
PROJECT No. 2117	

F:\2021\2117 - 200 Clearview Ave\01 Design Development\02 Conceptual Design\01 CAD\2117 - BUILDING ELEVATIONS - Zoning Application\08 Revise\01.rvt 2nd Roderick Lahey Architects ARCH_D_(24.00_x_36.00_inches)
PLOT DATE: Monday, June 05, 2023