



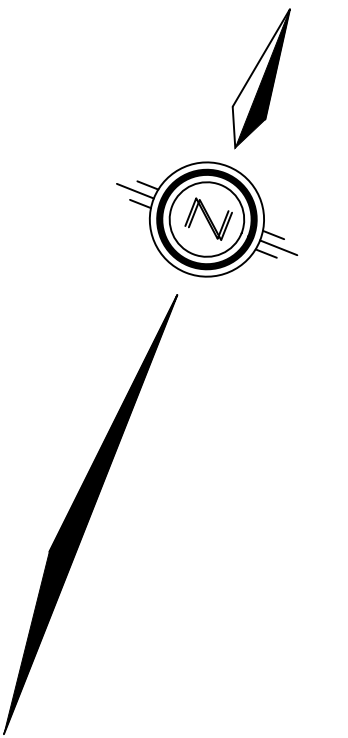

- LEGEND:**
- SITE BOUNDARY
 - SITE PLAN - NOT PART OF THIS APPLICATION
 - PROPOSED LOCAL WATERMAIN
 - PROPOSED WATERMAIN WITHIN SITE PLAN
 - EXISTING WATERMAIN

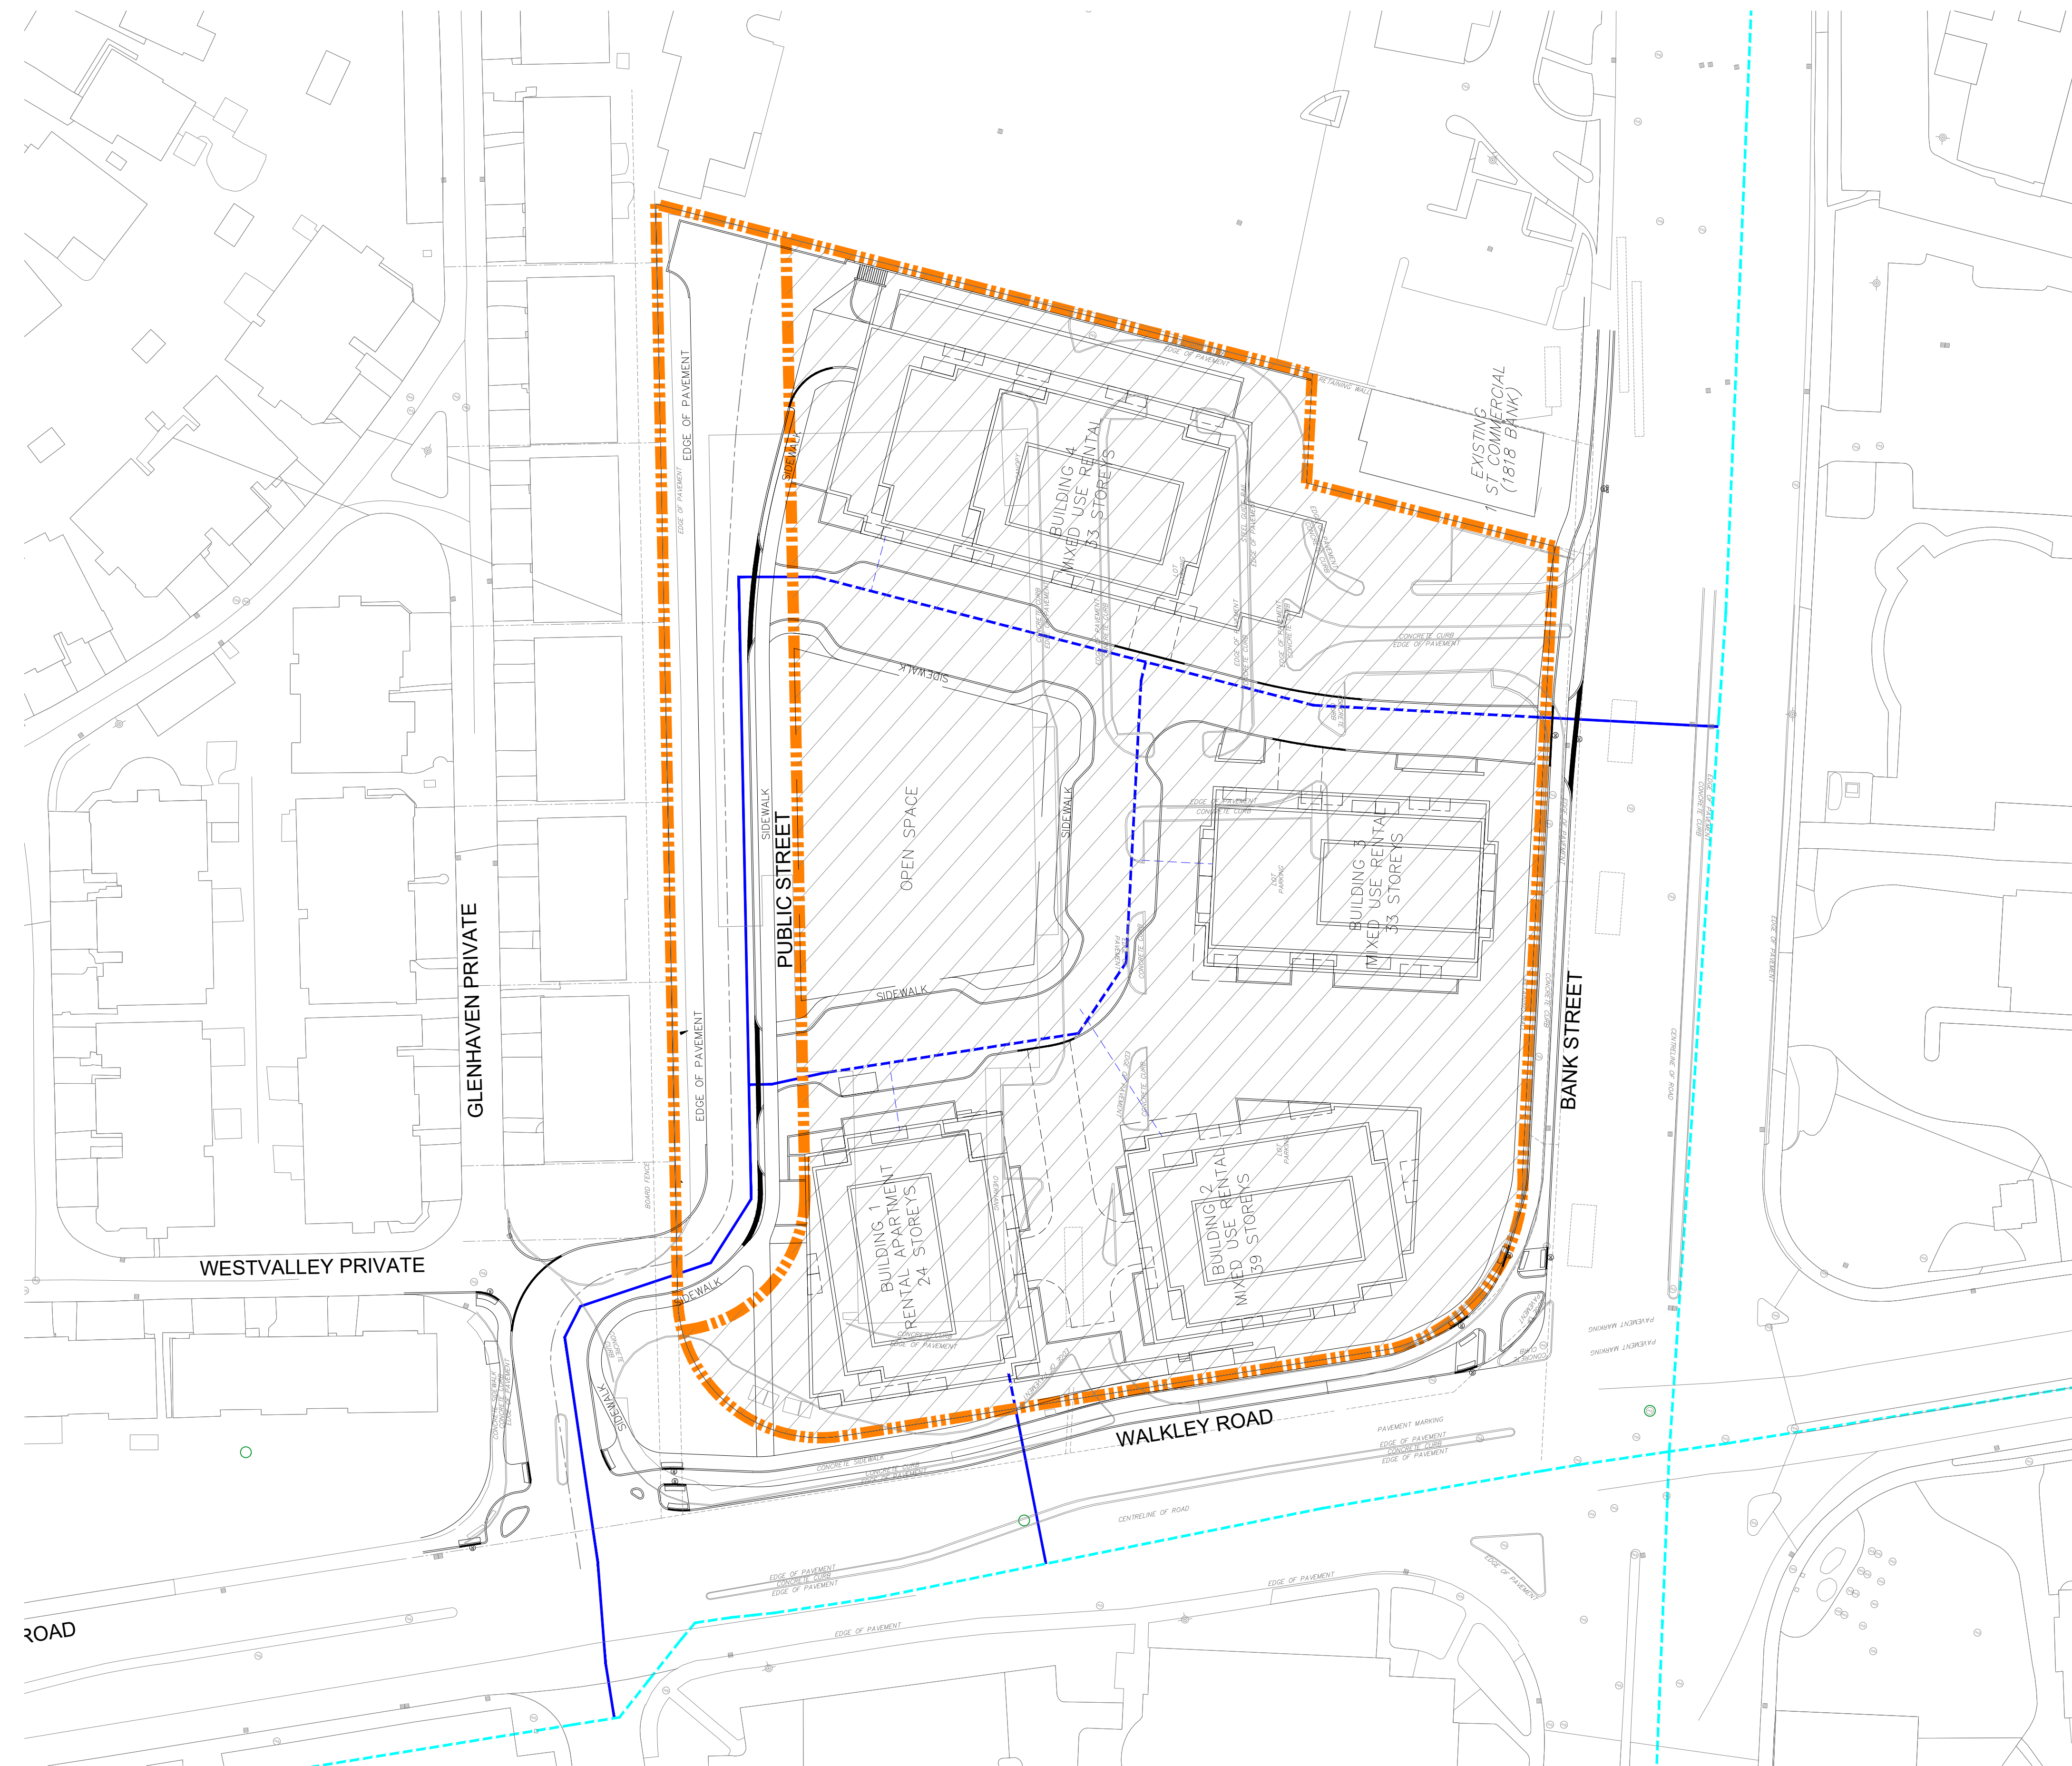

120 Iber Road, Unit 203
Stittsville, ON K2S 1E9
TEL: (613) 836-0856
FAX: (613) 836-7183
www.DSEL.ca

BGO - 1822 BANK ST
WATERMAIN SERVICING PLAN
CITY OF OTTAWA

PROJECT No. :	23-1369
SCALE	1:500
DATE:	SEPTEMBER 2024
DRAWING No.	7