


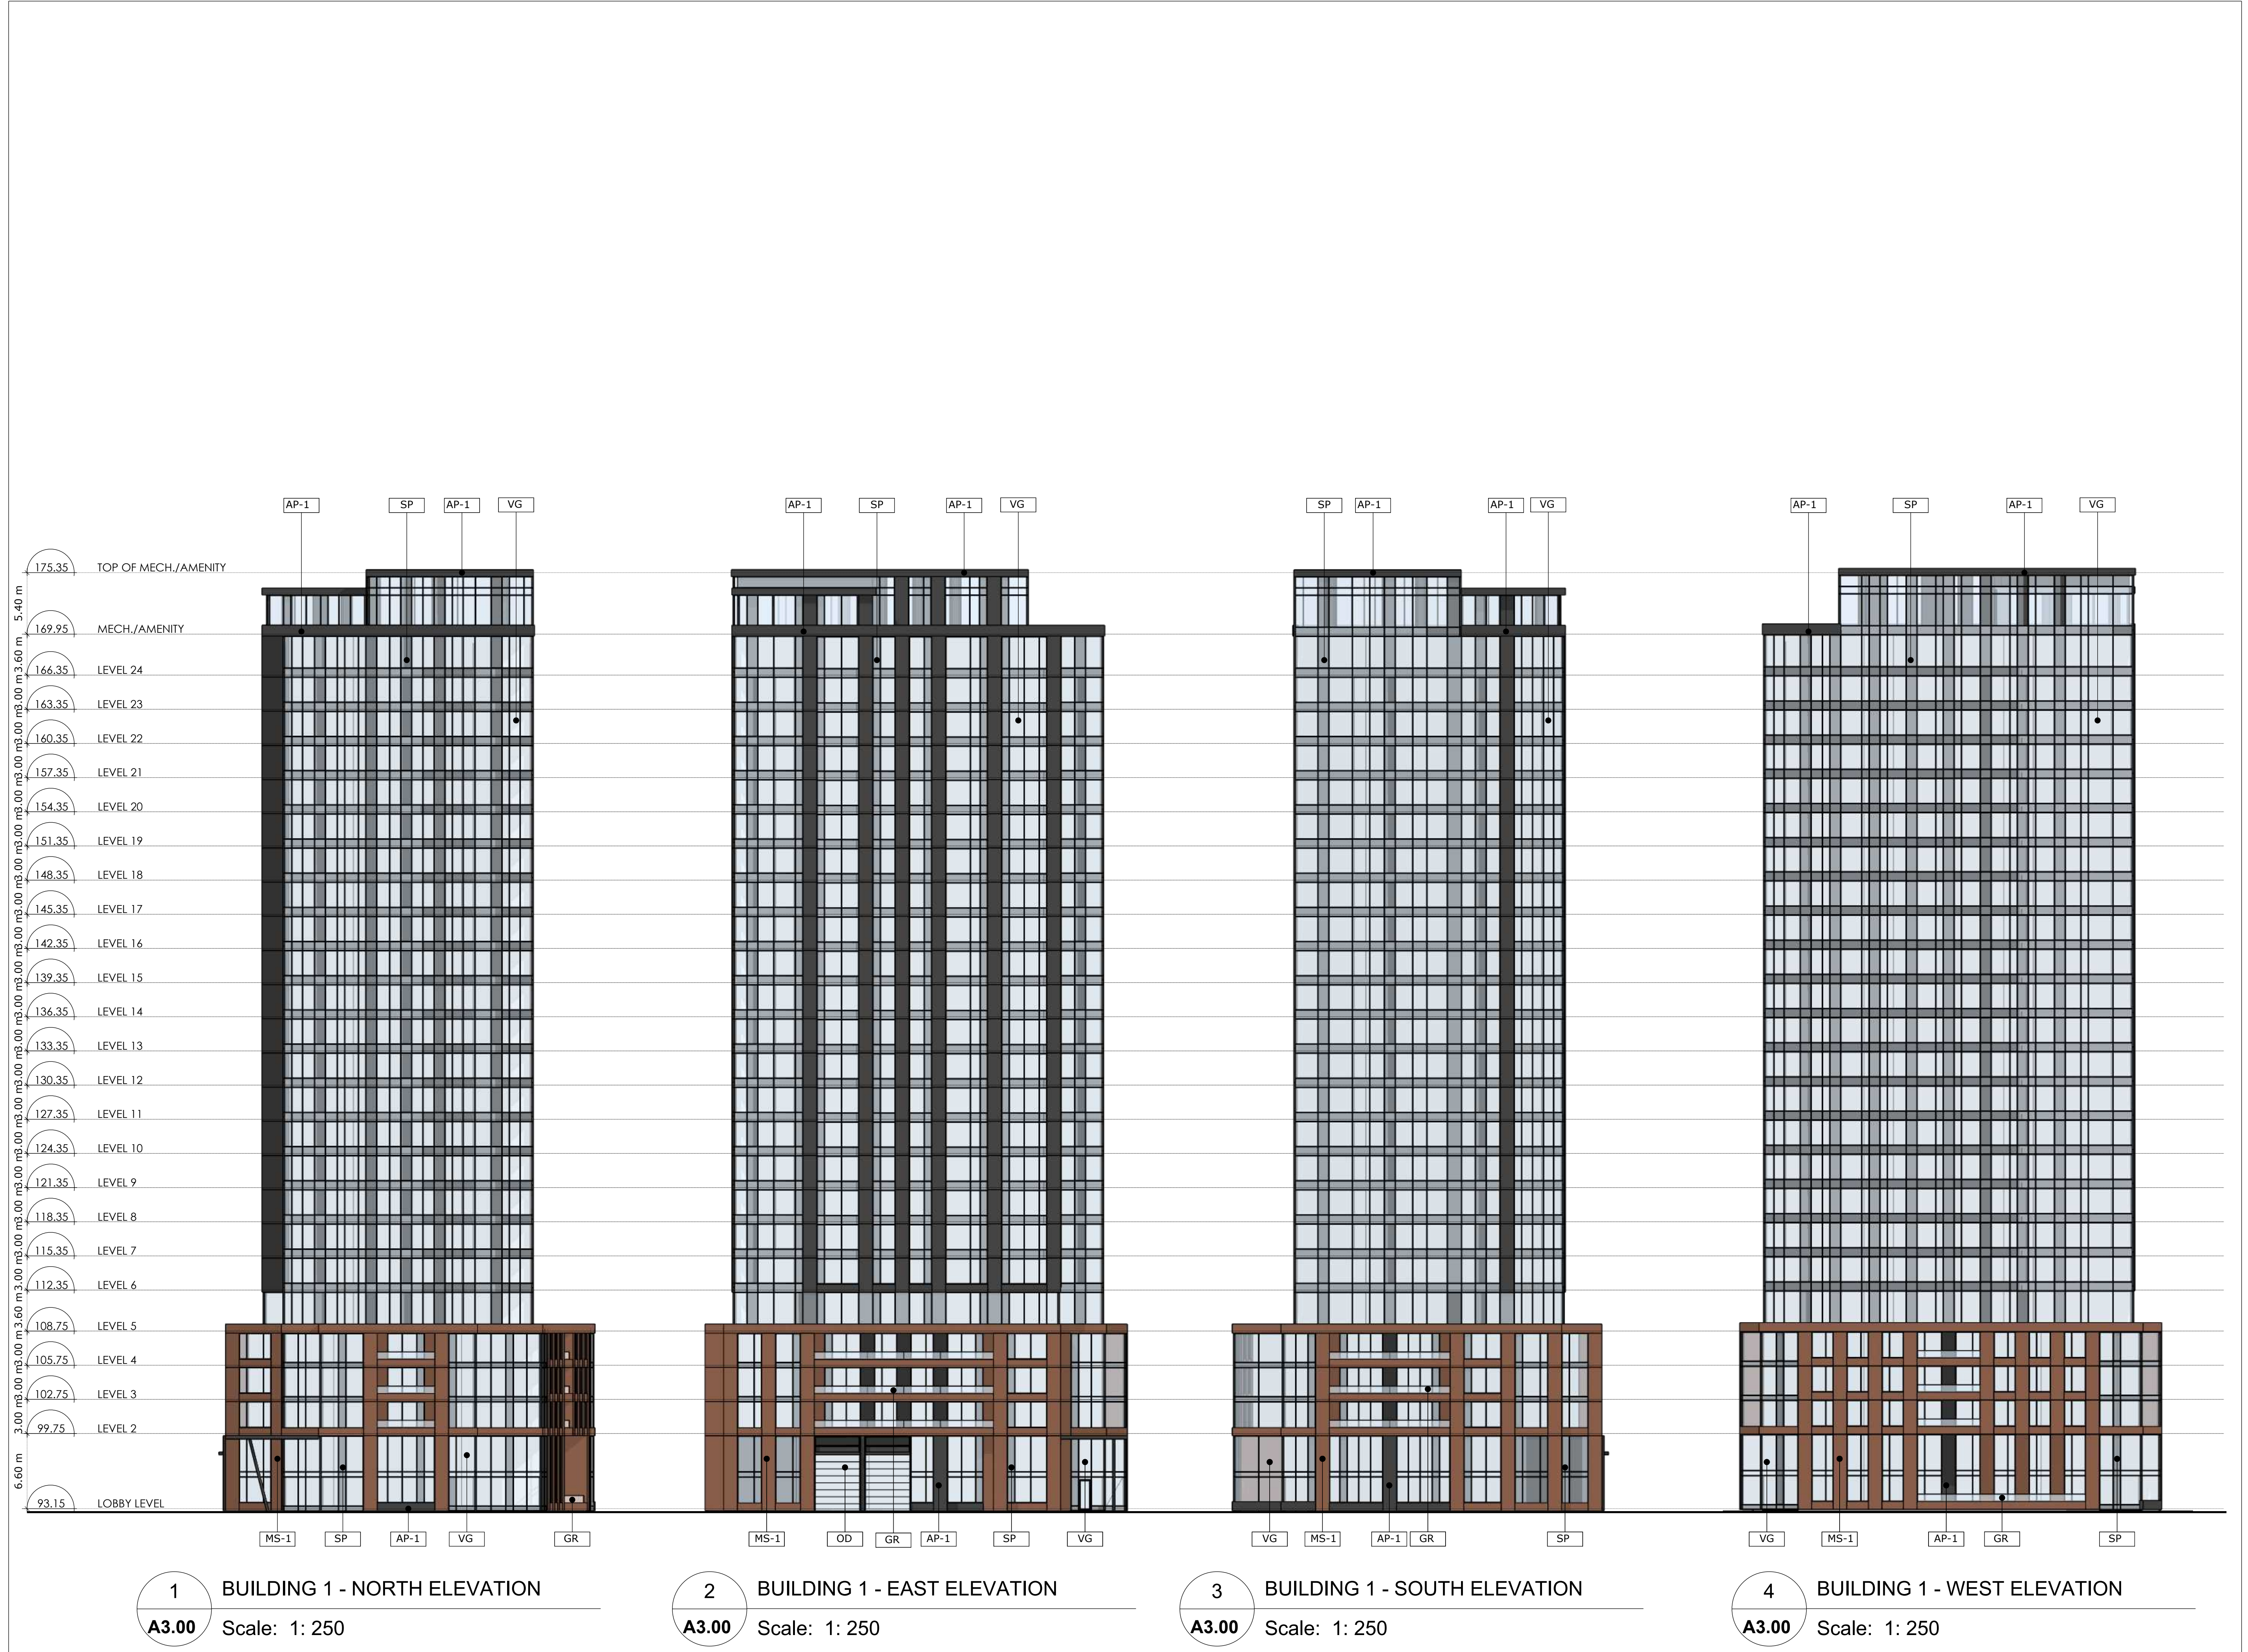

It is the responsibility of the appropriate contractor to check and verify all dimensions on site and report all errors and/ or omissions to the architect.

All contractors must comply with all pertinent codes and by-laws.

Do not scale drawings.

This drawing may not be used for construction until signed.

Copyright reserved.

**Hobin Architecture
Incorporated**

63 Parnell Street
Ottawa, Ontario
Canada K1S 5K6

T: 613-238-7200
F: 613-235-2005
E: mail@hobinarc.com

hobinarc.com



HOBIN
ARCHITECTURE

DRAWING TITLE:

BUILDINGS 1
ELEVATIONS

PROJECT:	2230
----------	------

REVISION NO.:



1 BUILDING 2 - NORTH ELEVATION
A3.01 Scale: 1: 250

2 BUILDING 2 - EAST ELEVATION
A3.01 Scale: 1: 250

3 BUILDING 2 - SOUTH ELEVATION
A3.01 Scale: 1: 250

4 BUILDING 2 - WEST ELEVATION
A3.01 Scale: 1: 250



**Hobin Architecture
Incorporated**
63 Pamela Street
Ottawa, Ontario
Canada K1S 5K6
T: 613-236-7200
F: 613-235-2005
E: mail@hobinarc.com
hobinarc.com



PROJECT/LOCATION:
1820 Bank Street
OTTAWA, ON.

DRAWING TITLE:
BUILDINGS 2
ELEVATIONS

DRAWN BY:
LC


DATE:
240926

SCALE:
1:250

PROJECT:
2230

DRAWING NO.:
A3-01

REVISION NO.:

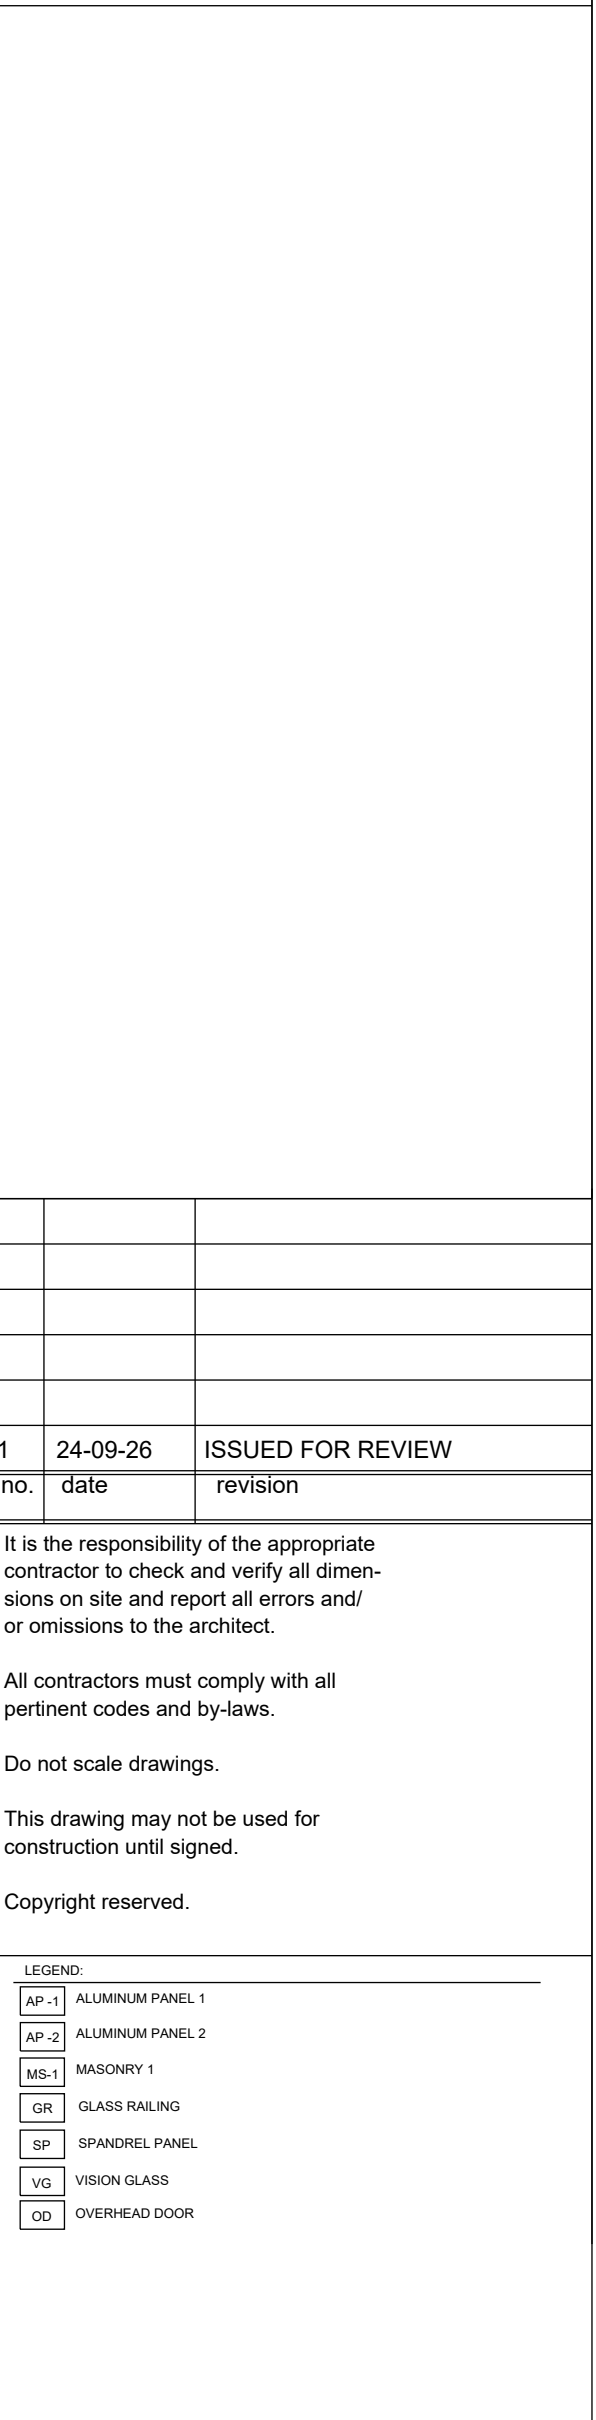

DRAWING TITLE:

BUILDINGS 3
ELEVATIONS

DRAWN BY: LC	DATE: 240926	SCALE: 1:250
		PROJECT: 2230
		DRAWING NO.:
		A3-02
		REVISION NO.:

4 BUILDING 3 - WEST ELEVATION
A3.02 Scale: 1: 250



1 BUILDING 4 - NORTH ELEVATION
Scale: 1: 250

2 BUILDING 4 - EAST ELEVATION
Scale: 1: 250

1	24-09-26	ISSUED FOR REVIEW
no.	date	revision

It is the responsibility of the appropriate contractor to check and verify all dimensions on site and report all errors and/or omissions to the architect.

All contractors must comply with all pertinent codes and by-laws.

Do not scale drawings.

This drawing may not be used for construction until signed.

Copyright reserved.


LEGEND:	
AP-1	ALUMINUM PANEL 1
AP-2	ALUMINUM PANEL 2
MS-1	MASONRY 1
GR	GLASS RAILING
SP	SPANDREL PANEL
VG	VISION GLASS
OD	OVERHEAD DOOR

Hobin Architecture Incorporated

63 Pamela Street
Ottawa, Ontario
Canada K1S 5K6

T: 613-238-7200
F: 613-235-2005
E: mail@hobinarc.com

hobinarc.com

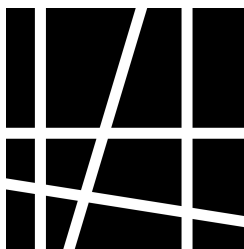

HOBIN
ARCHITECTURE

PROJECT/LOCATION:

1820 Bank Street
OTTAWA, ON.

DRAWING TITLE:

BUILDINGS 4
NORTH AND EAST ELEVATIONS

DRAWN BY:
LC

DATE:
240926

SCALE:
1:250

PROJECT:
2230

DRAWING NO.:

A3-03

REVISION NO.:



1 BUILDING 4 - SOUTH ELEVATION
A3.04 Scale: 1: 250

2 BUILDING 4 - WEST ELEVATION
A3.04 Scale: 1: 250

1	24-09-26	ISSUED FOR REVIEW
no.	date	revision
It is the responsibility of the appropriate contractor to check and verify all dimensions on site and report all errors and/or omissions to the architect.		
All contractors must comply with all pertinent codes and by-laws.		
Do not scale drawings.		
This drawing may not be used for construction until signed.		
Copyright reserved.		
LEGEND: AP-1 ALUMINUM PANEL 1 AP-2 ALUMINUM PANEL 2 MS-1 MASONRY 1 GR GLASS RAILING SP SPANDREL PANEL VG VISION GLASS OD OVERHEAD DOOR		

Hobin Architecture Incorporated
63 Pamela Street
Ottawa, Ontario
Canada K1S 5K6
T: 613-238-7200
F: 613-235-2005
E: mail@hobinarc.com
hobinarc.com

HOBIN
ARCHITECTURE

PROJECT/LOCATION: 1820 Bank Street OTTAWA, ON.		
DRAWING TITLE: BUILDINGS 4 SOUTH AND WEST ELEVATIONS		
DRAWN BY: LC	DATE: 240926	SCALE: 1:250
		PROJECT: 2230
		DRAWING NO.: A3-04
		REVISION NO.: