


Copyright Reserved

The Contractor shall verify and be responsible for all dimensions. DO NOT scale this drawing - any errors or omissions shall be reported to Stantec without delay.
The Copyrights to all designs and drawings are the property of Stantec. Reproduction or use for any purpose other than that authorized by Stantec is forbidden.

Legend

-  PROPOSED SILT FENCE BOUNDARY AS PER OPSD 219.110
-  PROPOSED STRAW BALE LOCATION AS PER OPSD 219.100
-  PROPOSED MUD MAT LOCATION
-  PROPOSED CATCH BASIN PROTECTION

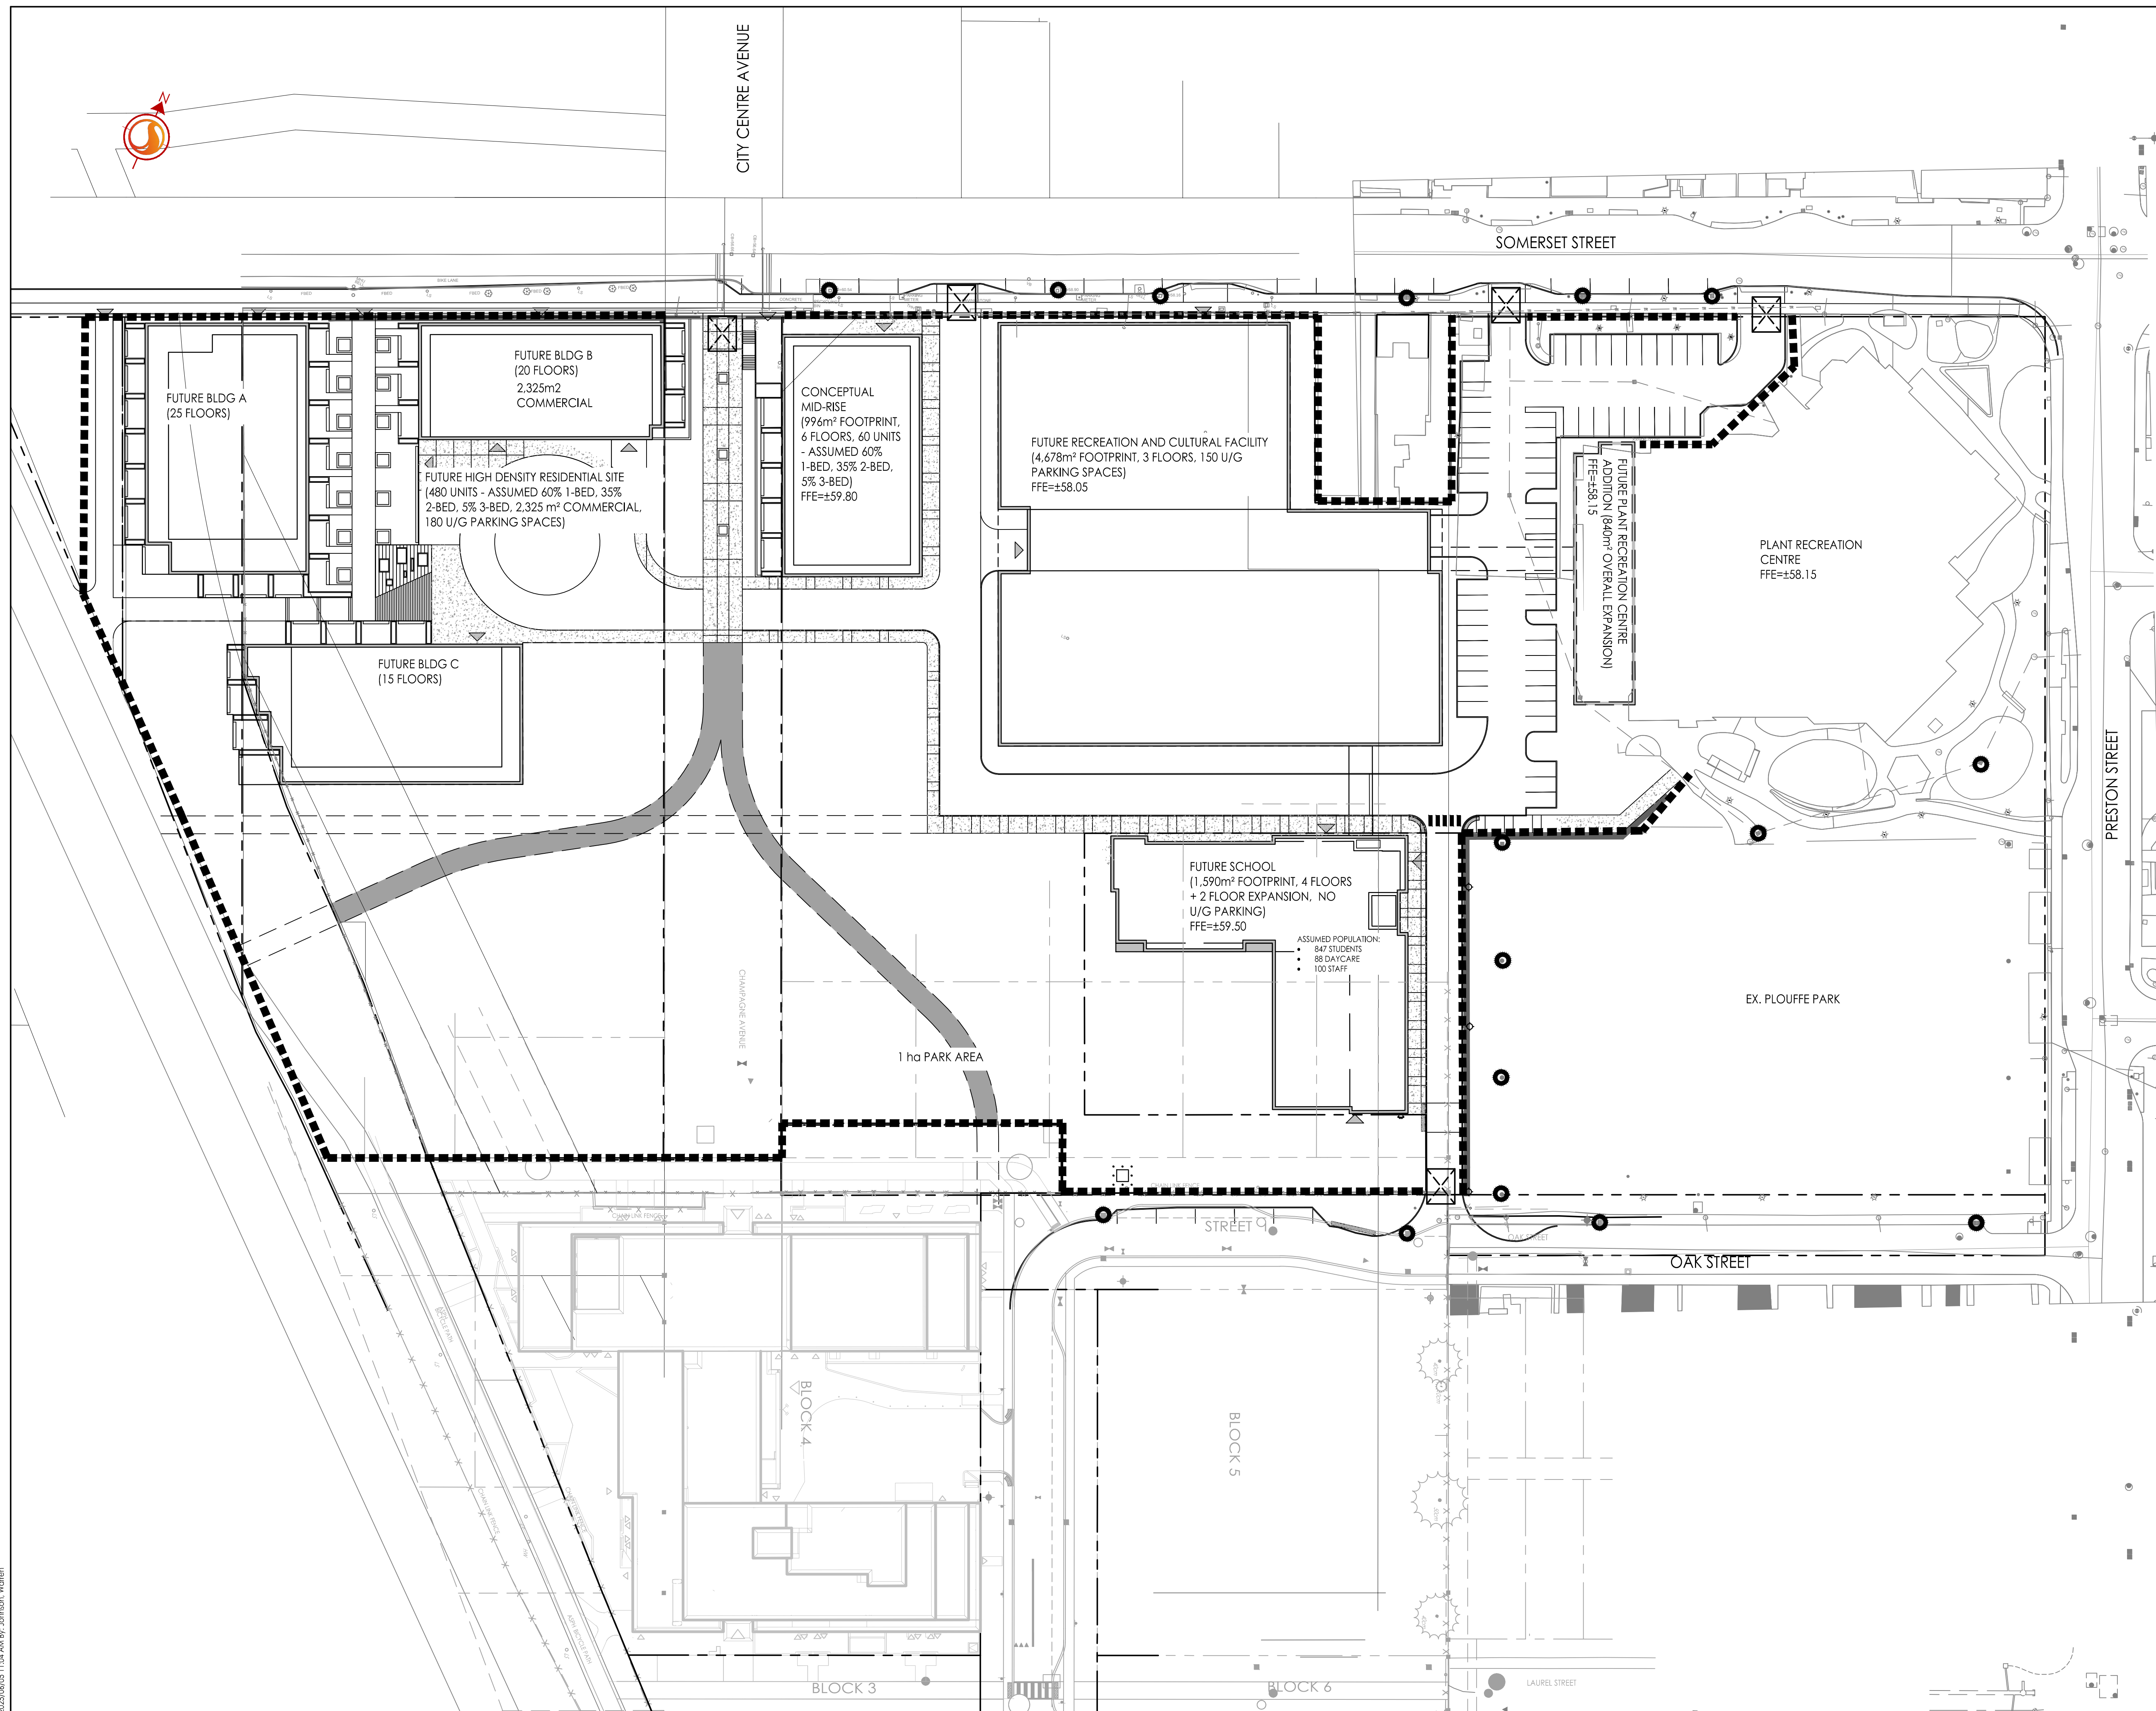

Revision	By	Appd.	YY.MM.DD
3	WAJ	PM	25.06.05
2	WAJ	PM	25.03.19
1	WAJ	PM	25.02.03

File Name:	160402067-D8.dwg	WAJ	PM	WAJ	24.12.02
		Dwn.	Chkd.	Dsgn.	YY.MM.DD

Permit-Seal

Client/Project
CITY OF OTTAWA

1010 SOMERSET STREET

OTTAWA, ON

Title
CONCEPTUAL EROSION CONTROL PLAN

Project No. 160402067	Scale 1:500 
Drawing No. EC-1	Sheet 4 of 7
	Revision 3