



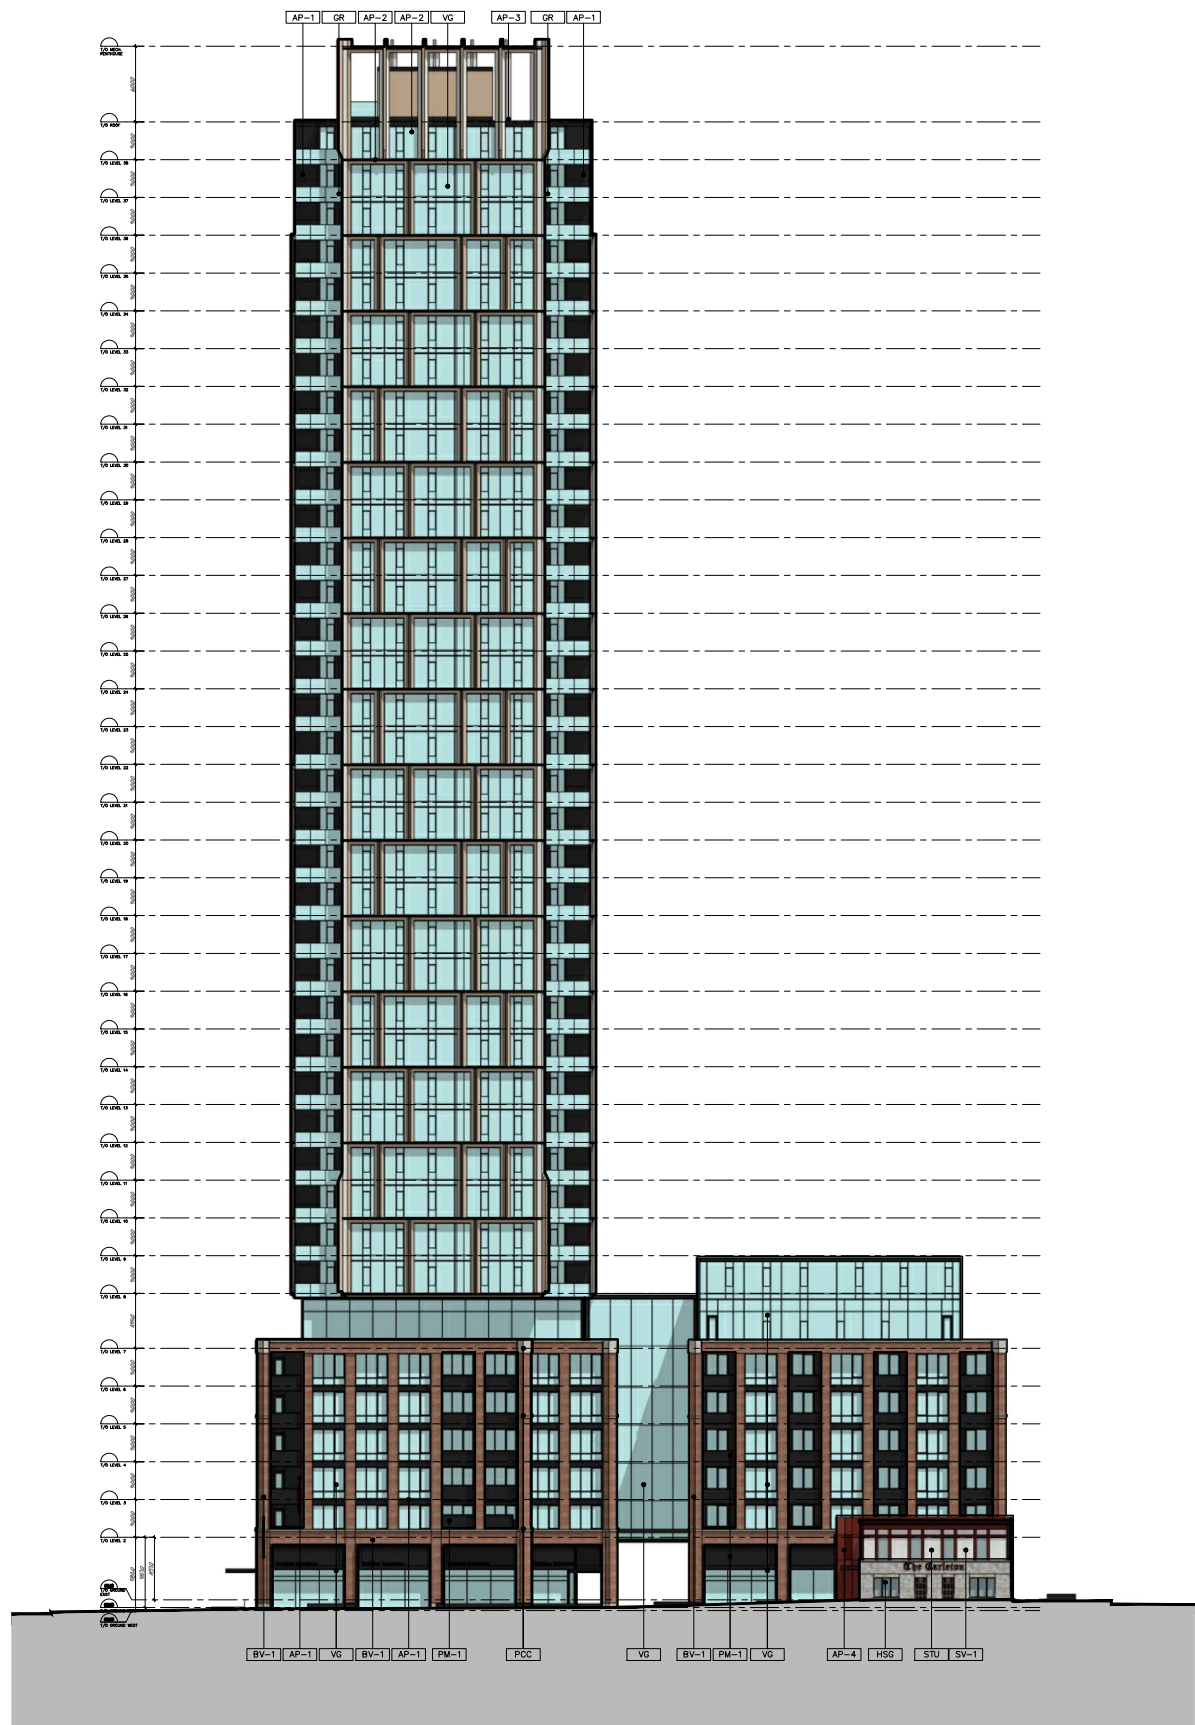

SOUTH ELEVATION

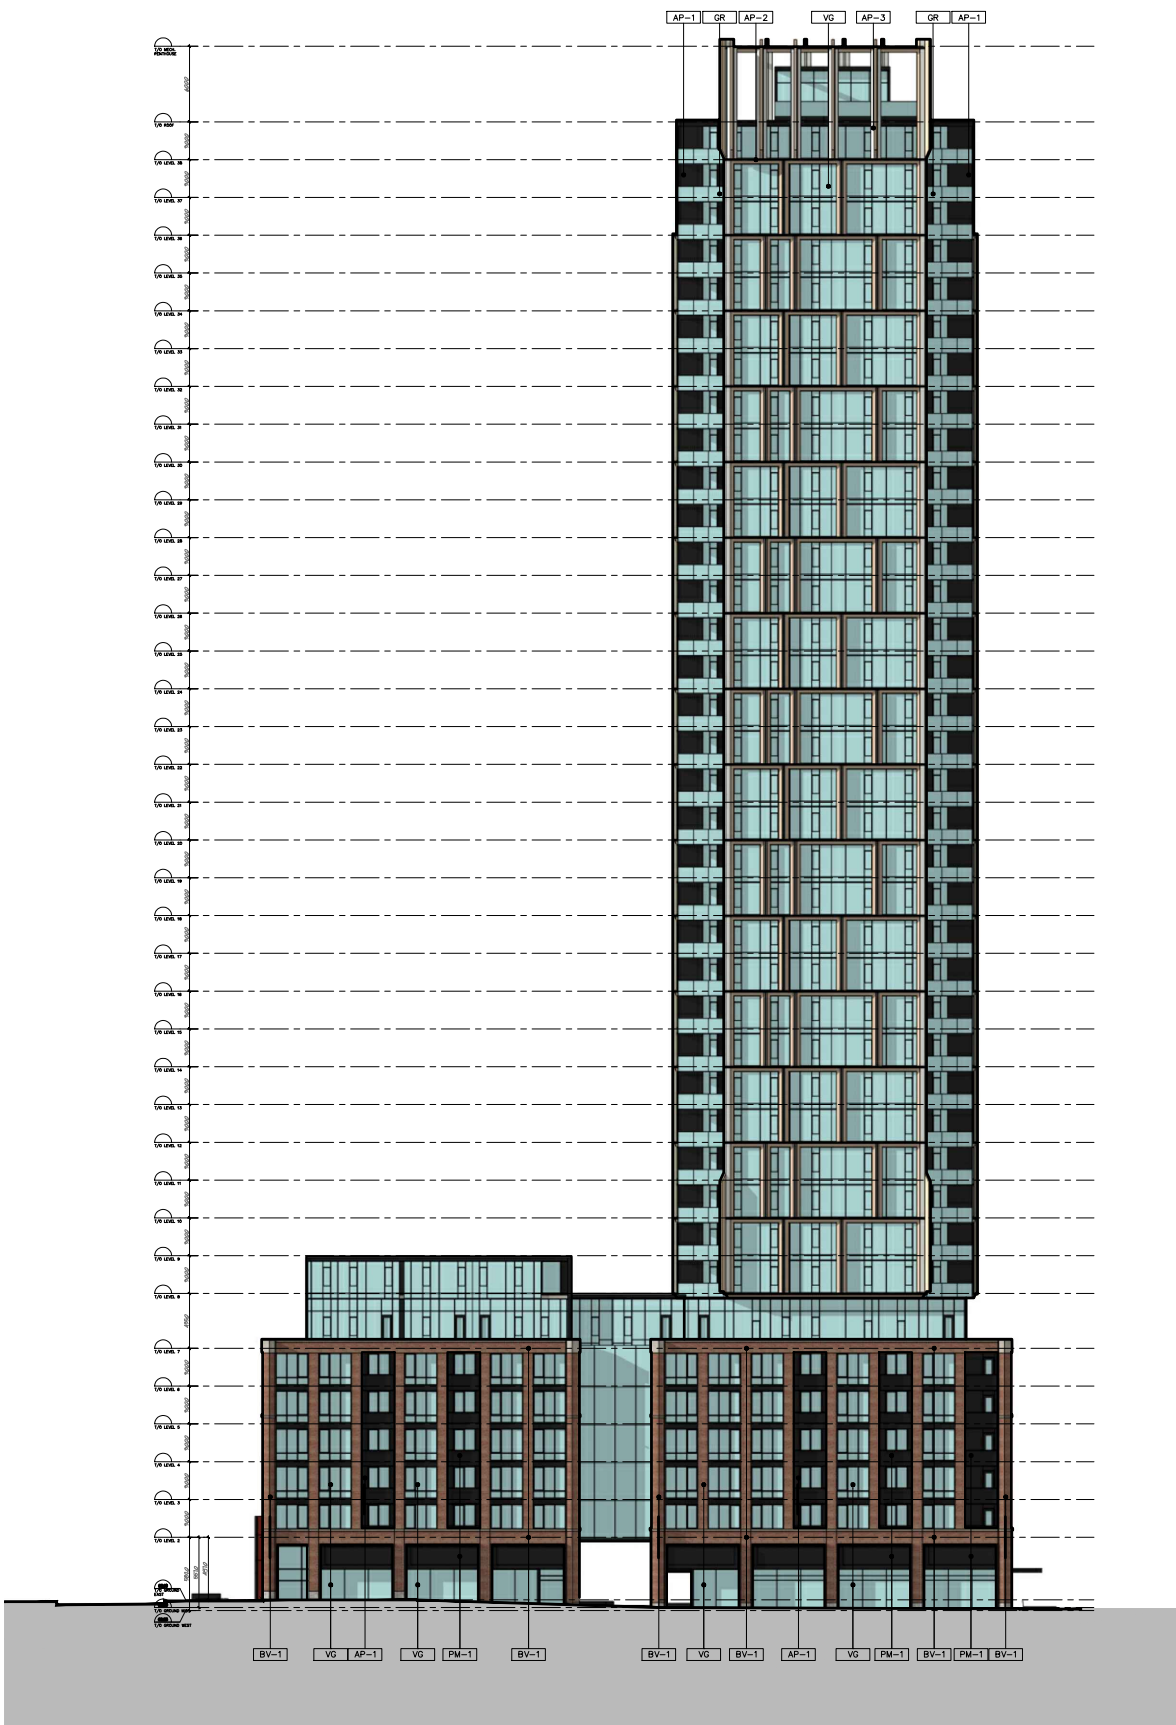

NORTH ELEVATION

- AP-1 ALUMINUM PANEL — CHARCOAL
- AP-2 ALUMINUM PANEL — BRASS
- AP-3 ALUMINUM PANEL — WHITE
- AP-4 ALUMINUM PANEL — RUST
- BV-1 BRICK VENEER 1
- HSG HISTORICAL STAINED GLASS
- PM-1 PERFORATED METAL
- STU STUCCO
- SV-1 STONE VENEER 1
- VG VISION GLASS




HOBIN


340 PARKDALE

ELEVATIONS

SCALE 1:600
2026.01.09

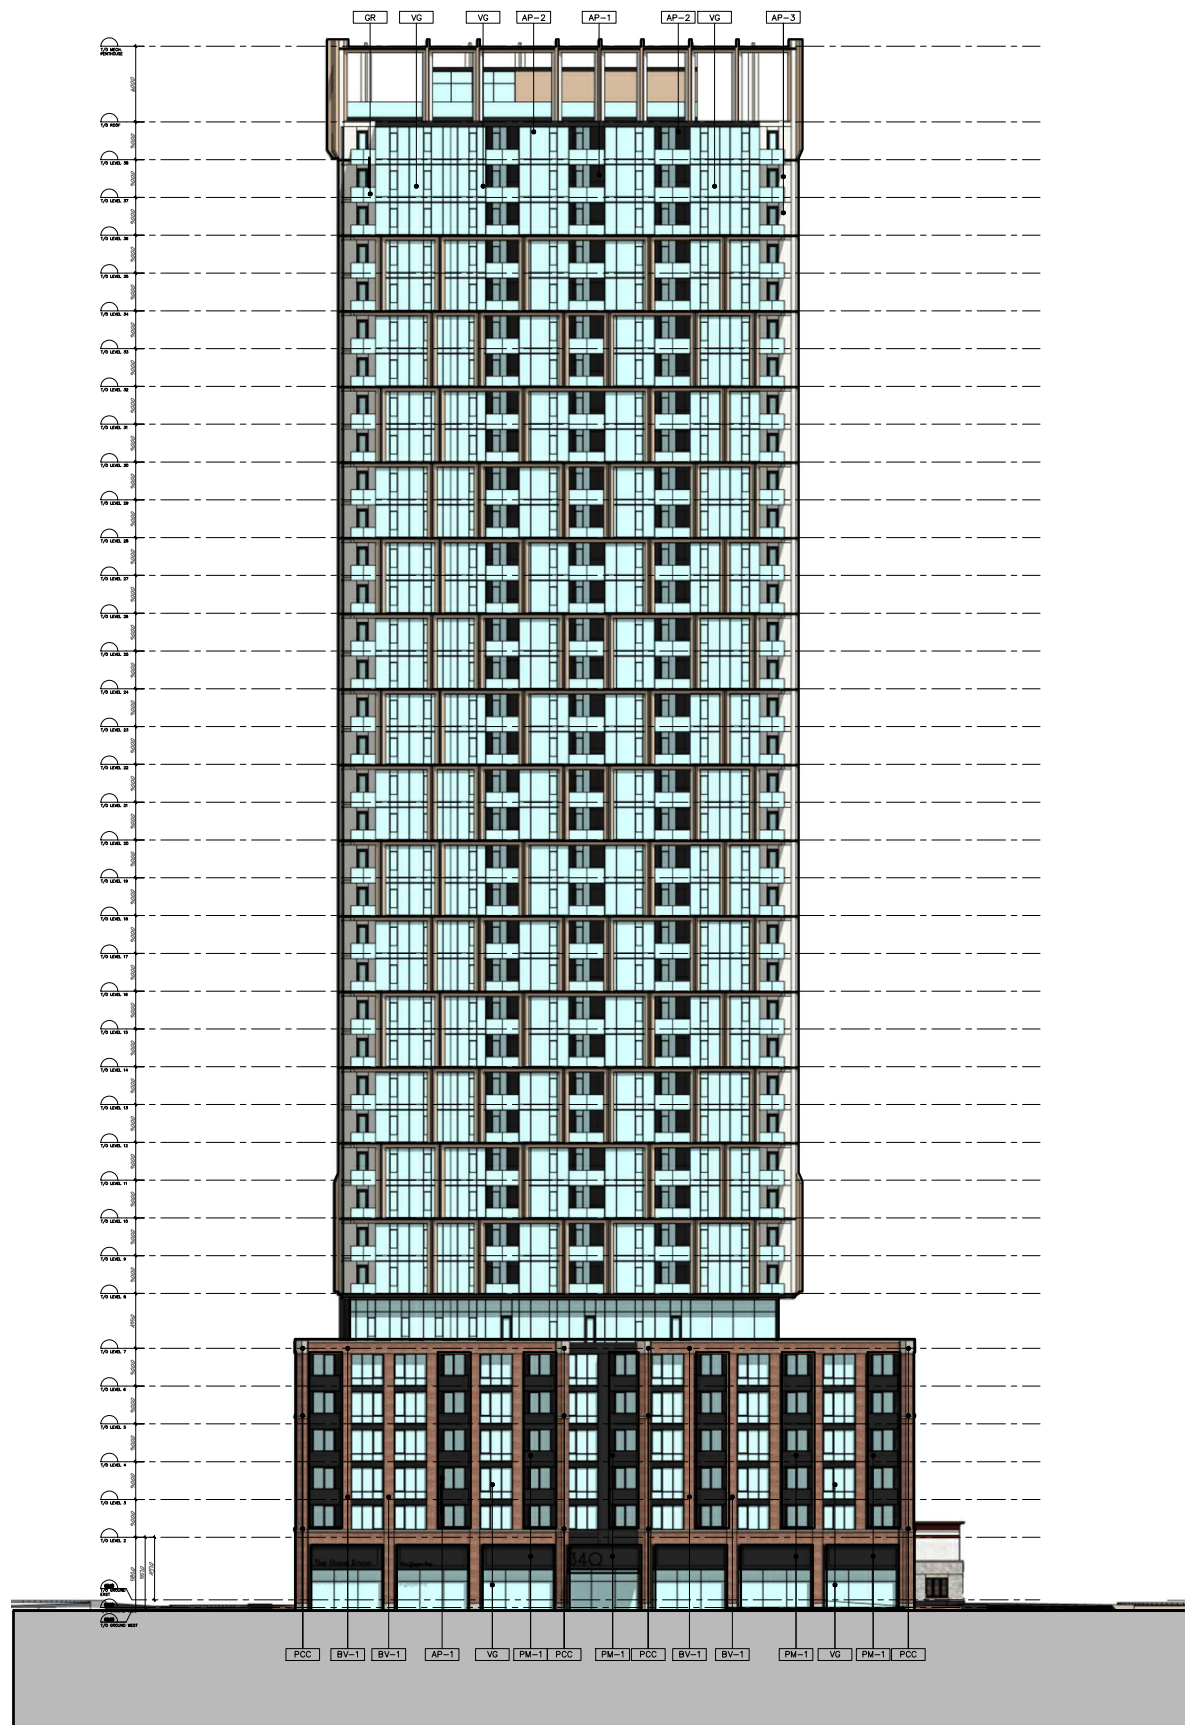


WEST ELEVATION

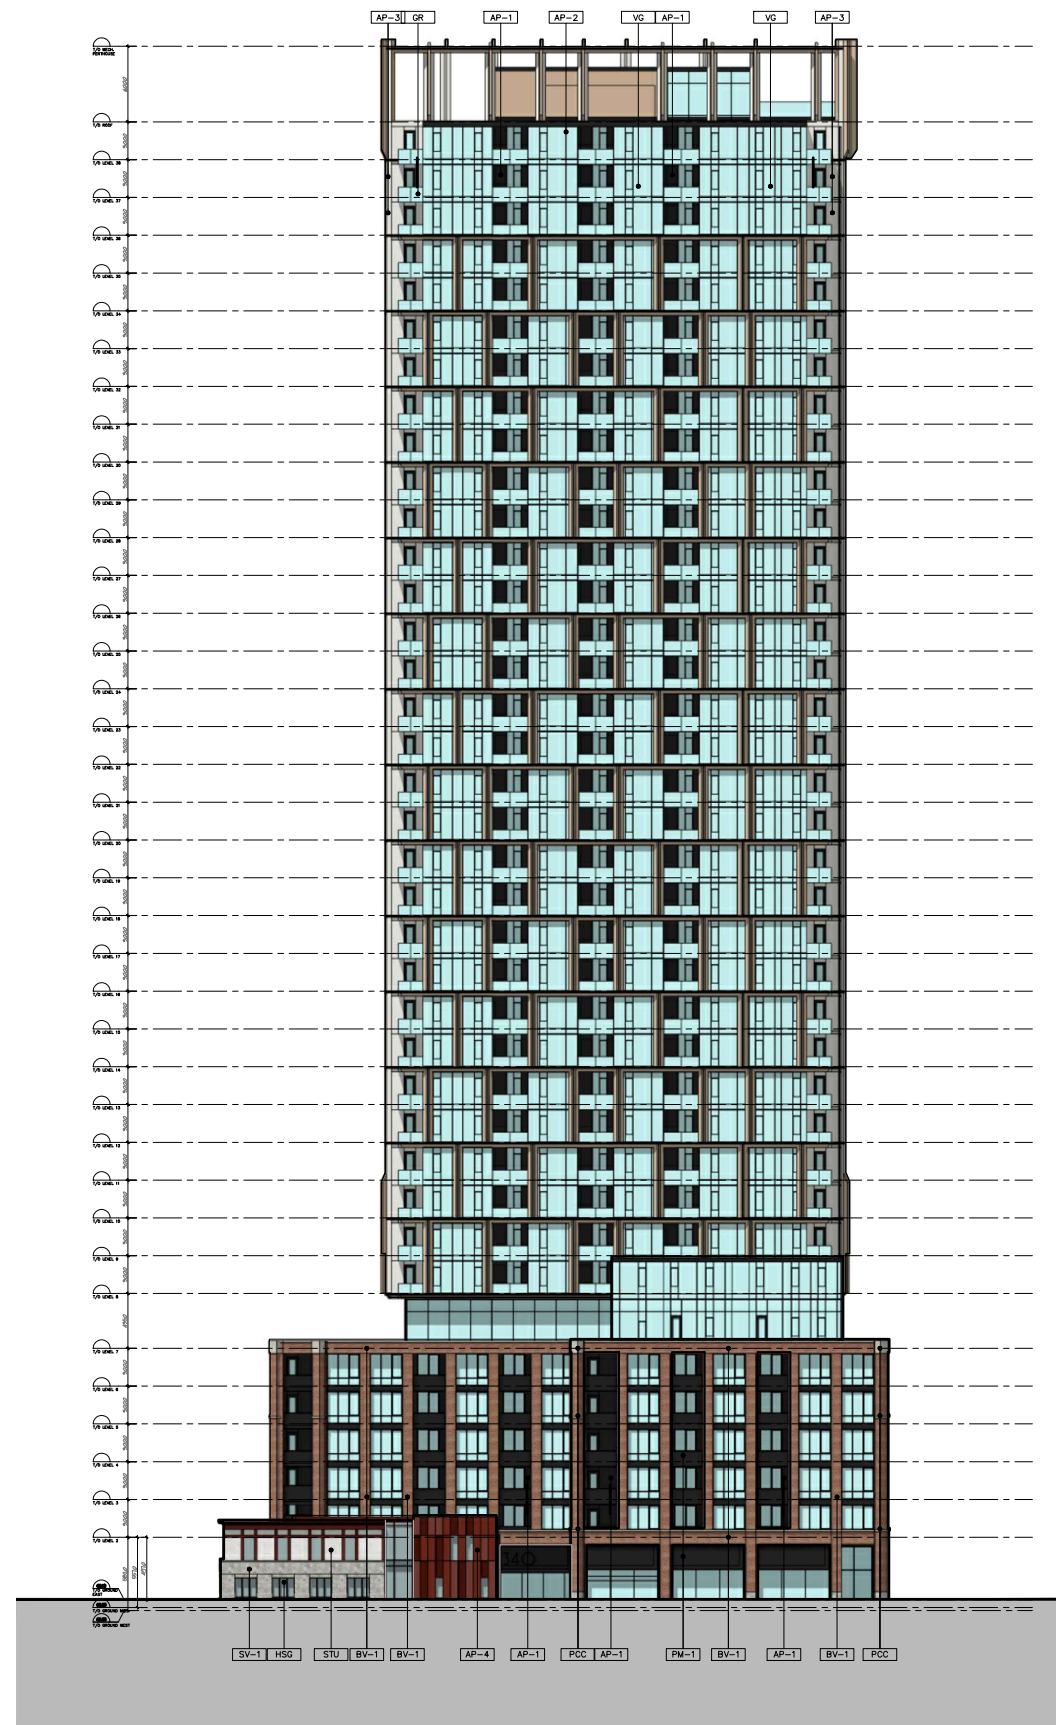

EAST ELEVATION

- AP-1 ALUMINUM PANEL — CHARCOAL
- AP-2 ALUMINUM PANEL — BRASS
- AP-3 ALUMINUM PANEL — WHITE
- AP-4 ALUMINUM PANEL — RUST
- BV-1 BRICK VENEER 1
- HSG HISTORICAL STAINED GLASS
- PM-1 PERFORATED METAL
- STU STUCCO
- SV-1 STONE VENEER 1
- VG VISION GLASS

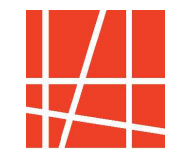

HOBIN

340 PARKDALE

ELEVATIONS

SCALE 1:600

2026.01.09