


WEST ELEVATION

SCALE 1:200

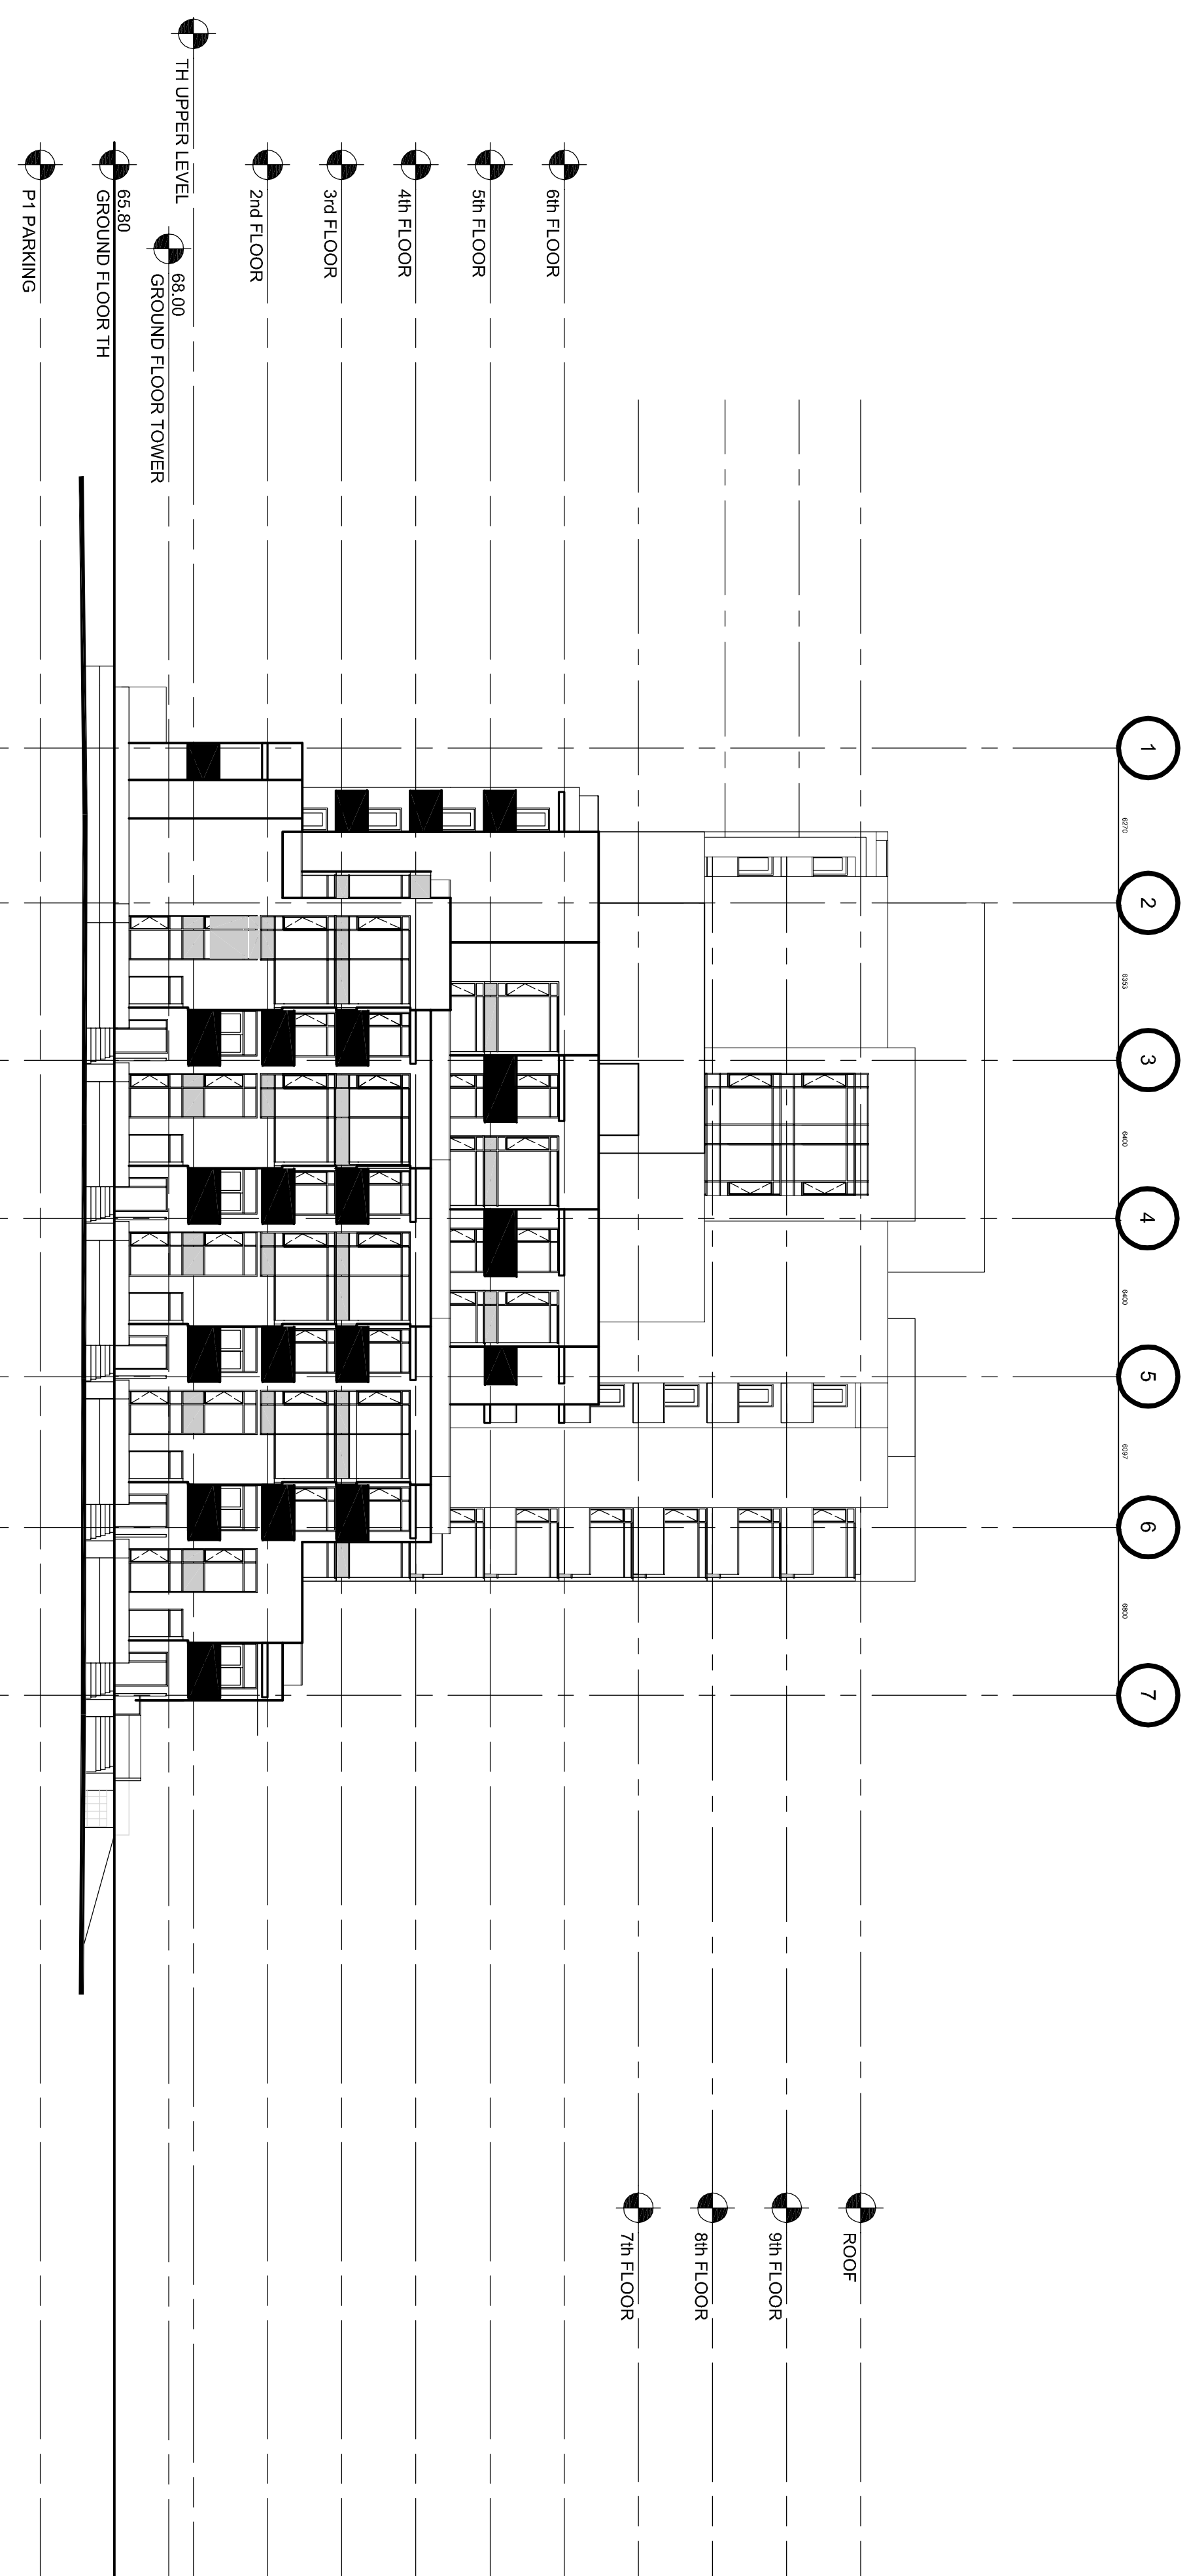

NORTH ELEVATION-- WILBER STREET

SCALE 1:200