


EAST ELEVATION - KIRKWOOD AVENUE

SCALE 1:200

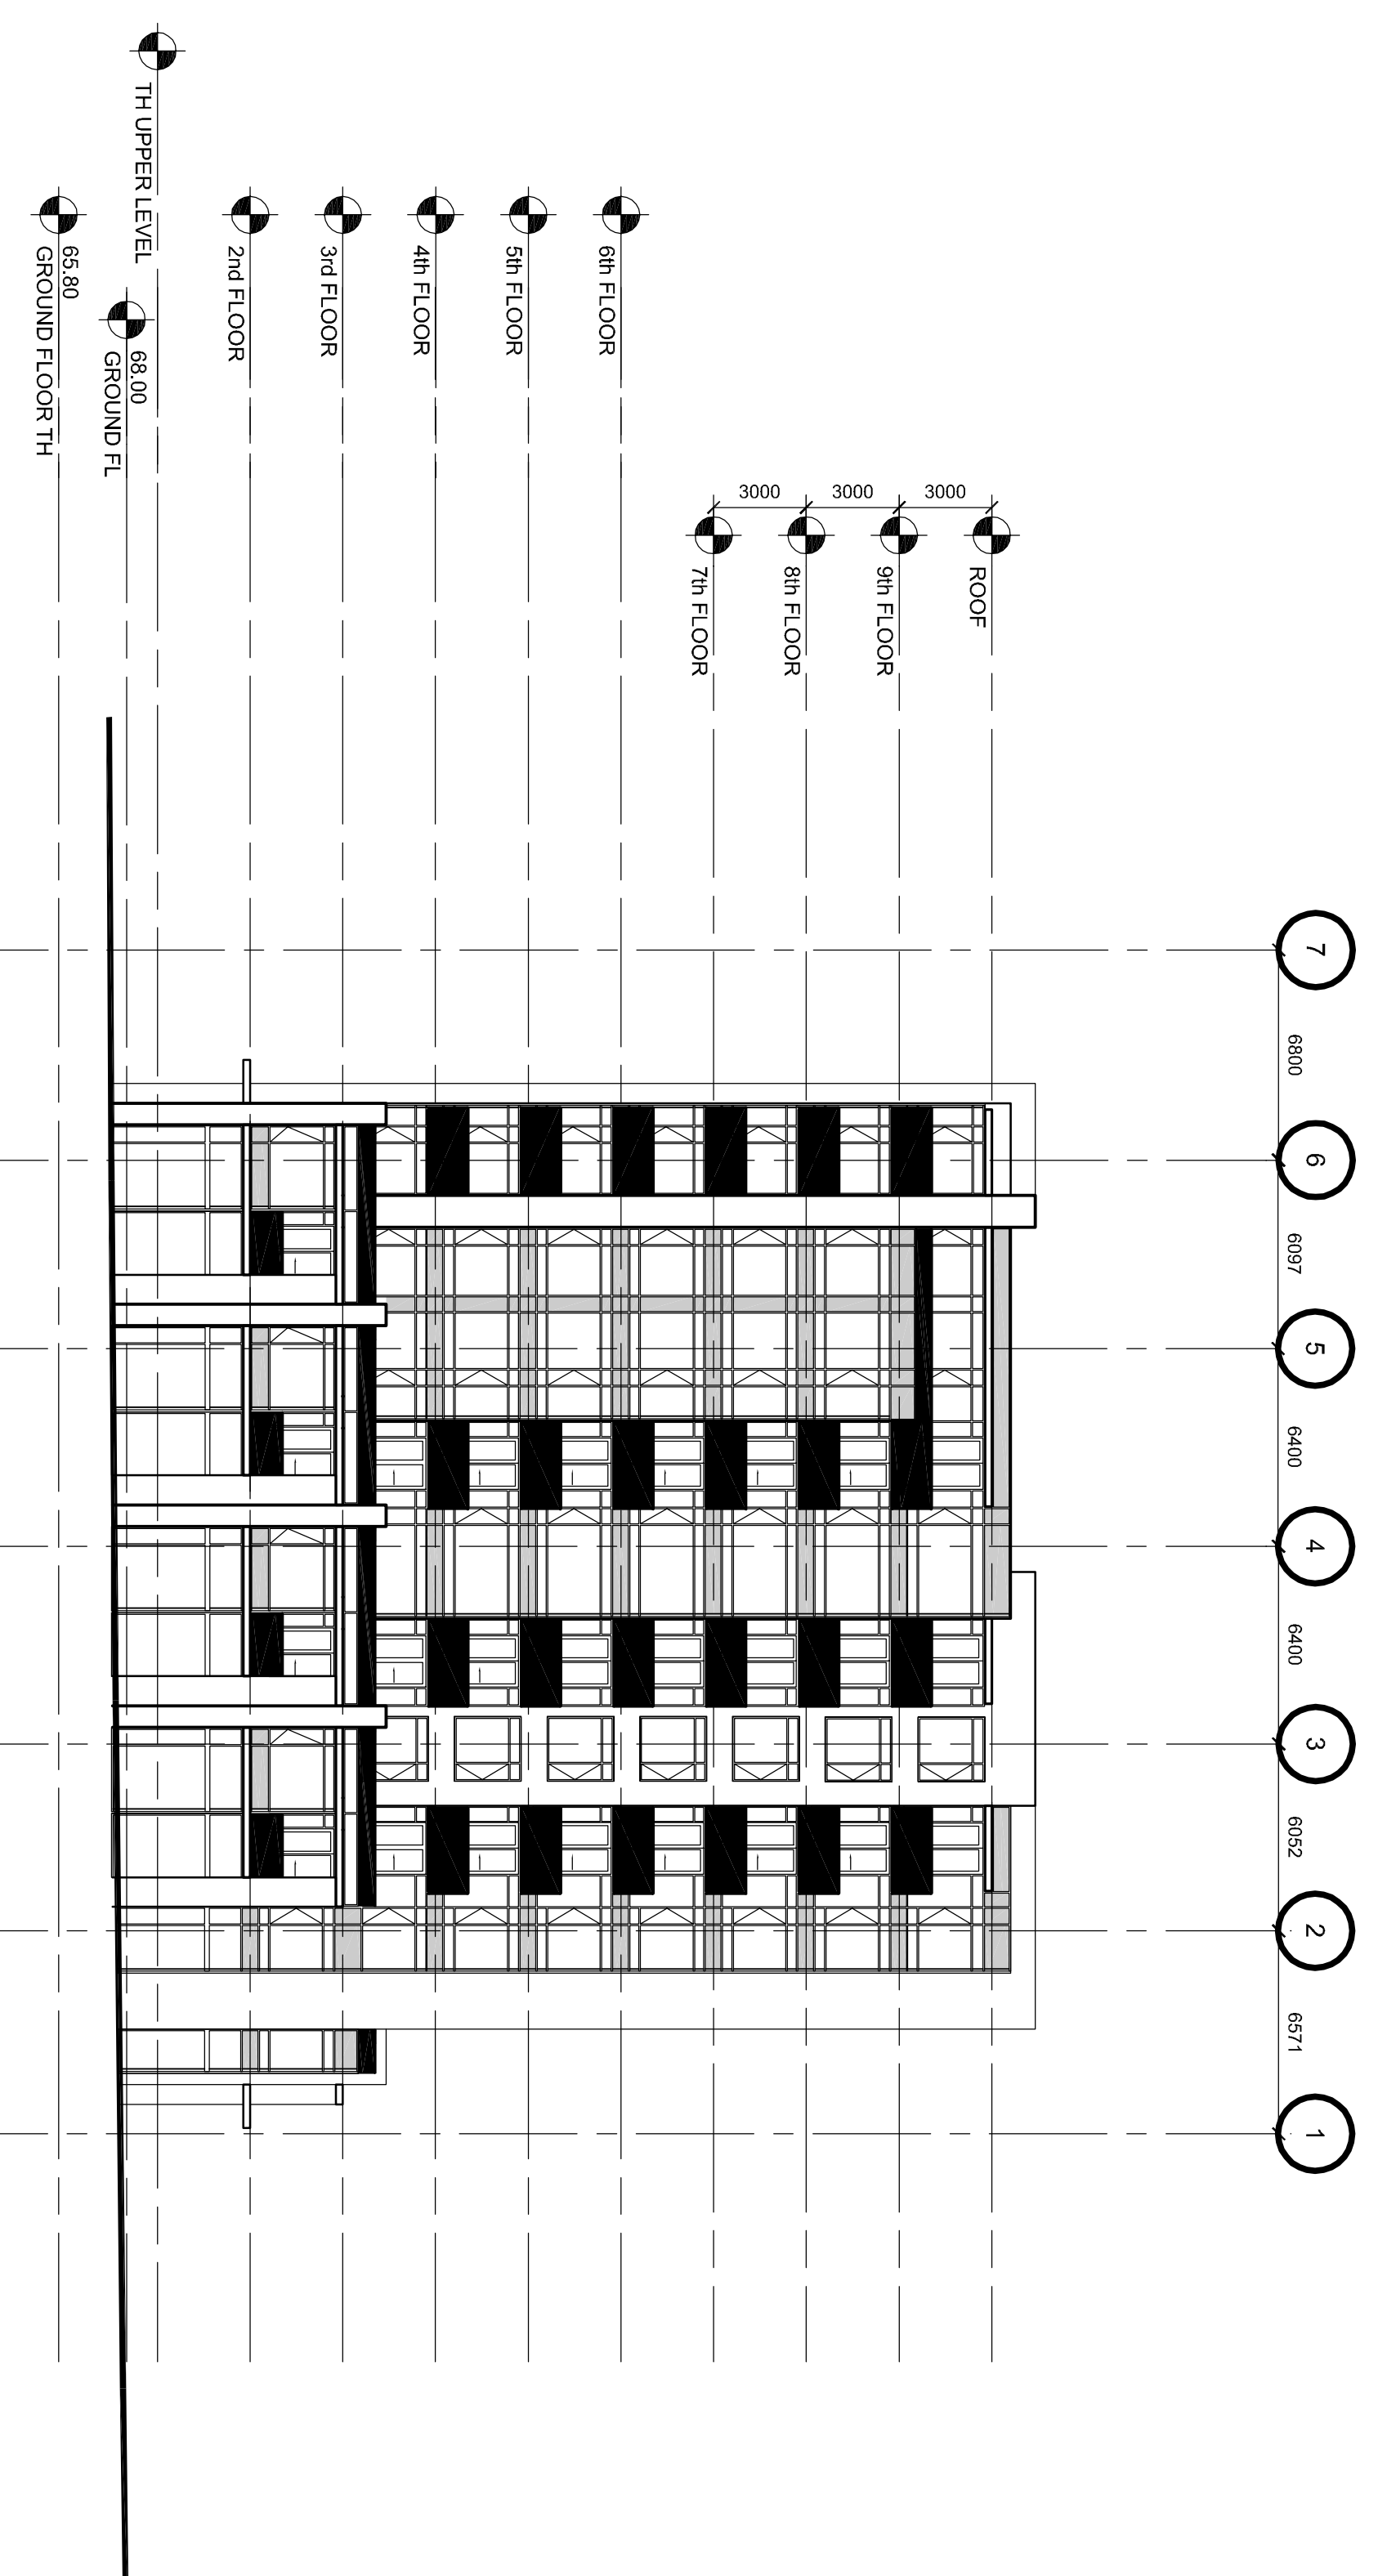

SOUTH ELEVATION - RICHMOND ROAD

SCALE 1:200