



1 CANOPY AND DISPENSER ISLANDS
SCALE: 1:50 0411





6 CANOPY AND DISPENSER ISLANDS
SCALE: 1:50 0411




8 CANOPY SIGN
SCALE: 1:25 1111

EXTERIOR FINISH SCHEDULE						
#	ITEM	MATERIAL	FINISH	COLOR	MANUFACTURER \ NOTES	
1	FASCIA	METAL	PRE-FINISHED	COLONIAL WHITE	SPRAYLAT	
2	COLUMN	METAL	PRE-FINISHED	COLONIAL WHITE	SPRAYLAT	
3	CONTROLLER ENCLOSURE	METAL	PRE-FINISHED	COLONIAL WHITE	SPRAYLAT	
4	WARMING HUT	METAL	PRE-FINISHED	COLONIAL WHITE	SPRAYLAT	

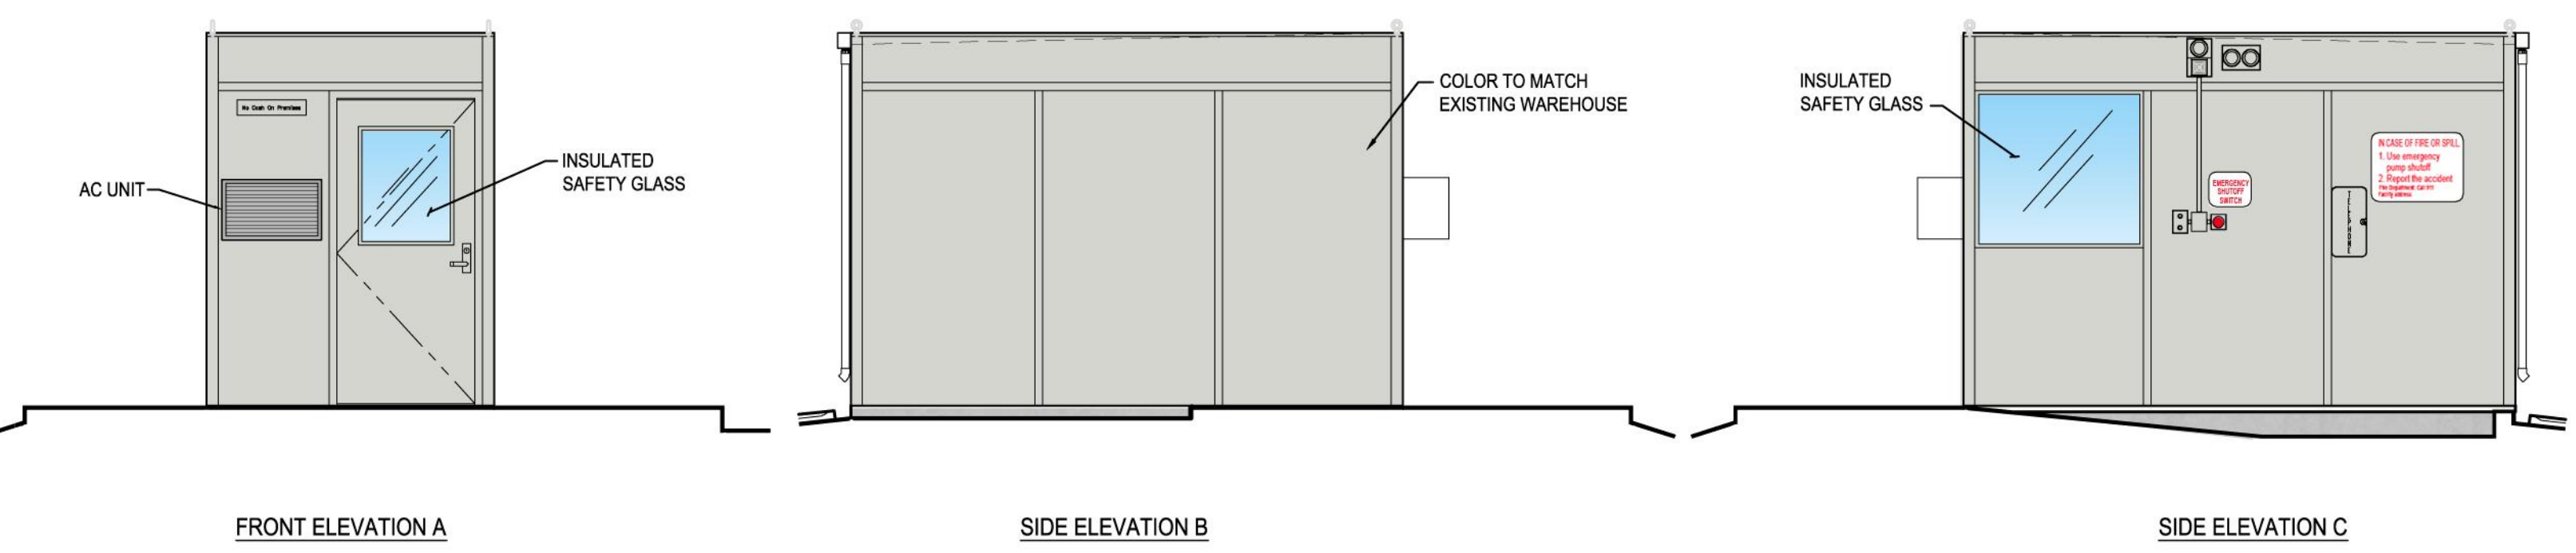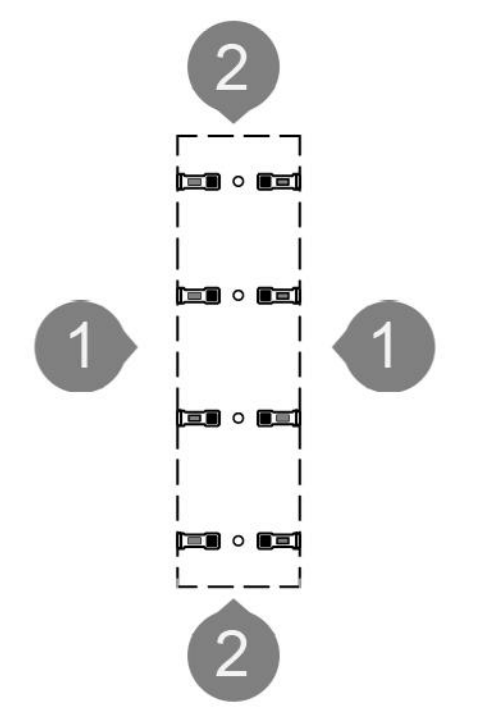

11 CONTROLLER ENCLOSURE EXTERIOR ELEVATIONS
SCALE: 1:40 0411

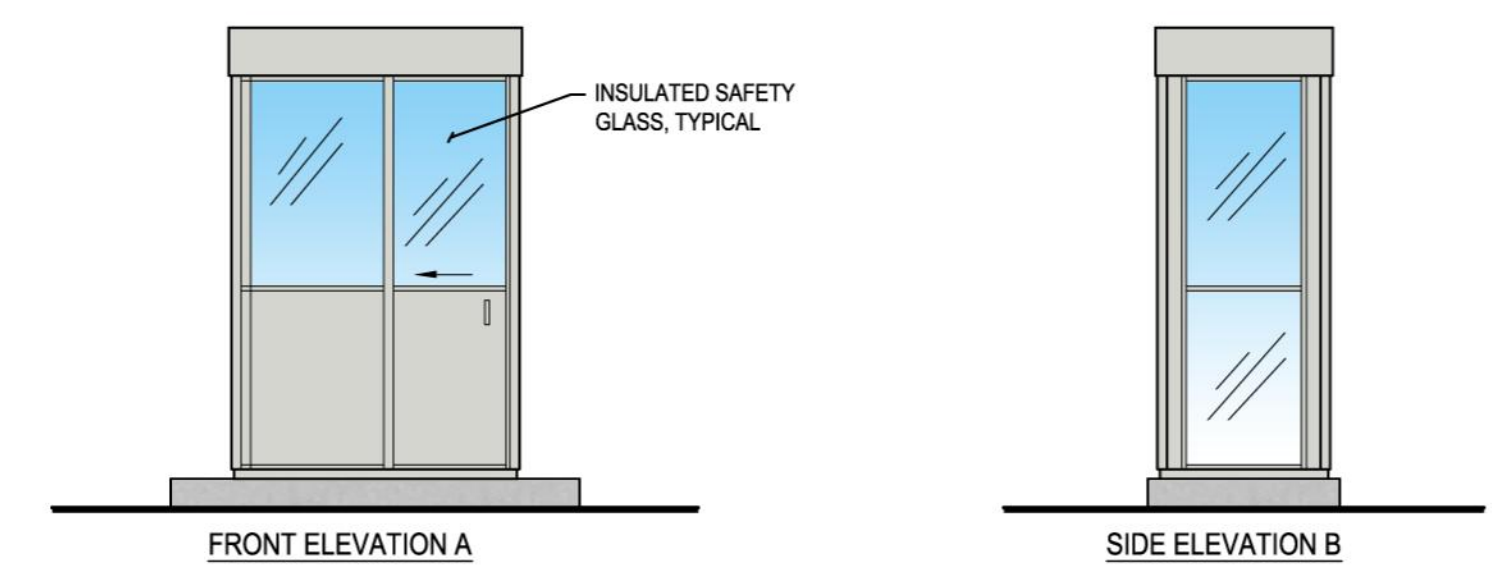

14 WARMING HUT ELEVATIONS
SCALE: 1:40 0411



770 SILVER SEVEN ROAD
KANATA, ON K2V 1A5



1110 112TH AVE. NE | SUITE 500
BELLEVUE, WA | 98004
1.425.463.2000 | 1.425.463.2002

MulvannyG2.com