





**1451 WELLINGTON AVE,  
OTTAWA, ONTARIO**  
**SOUTH ELEVATION**  
 ISSUED FOR REZONING/SITEPLAN APPROVAL NOV 01-2013

PROJECT NO. 31643  
 SCALE 1:250

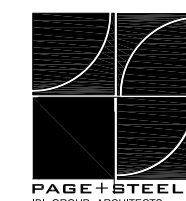

**12**

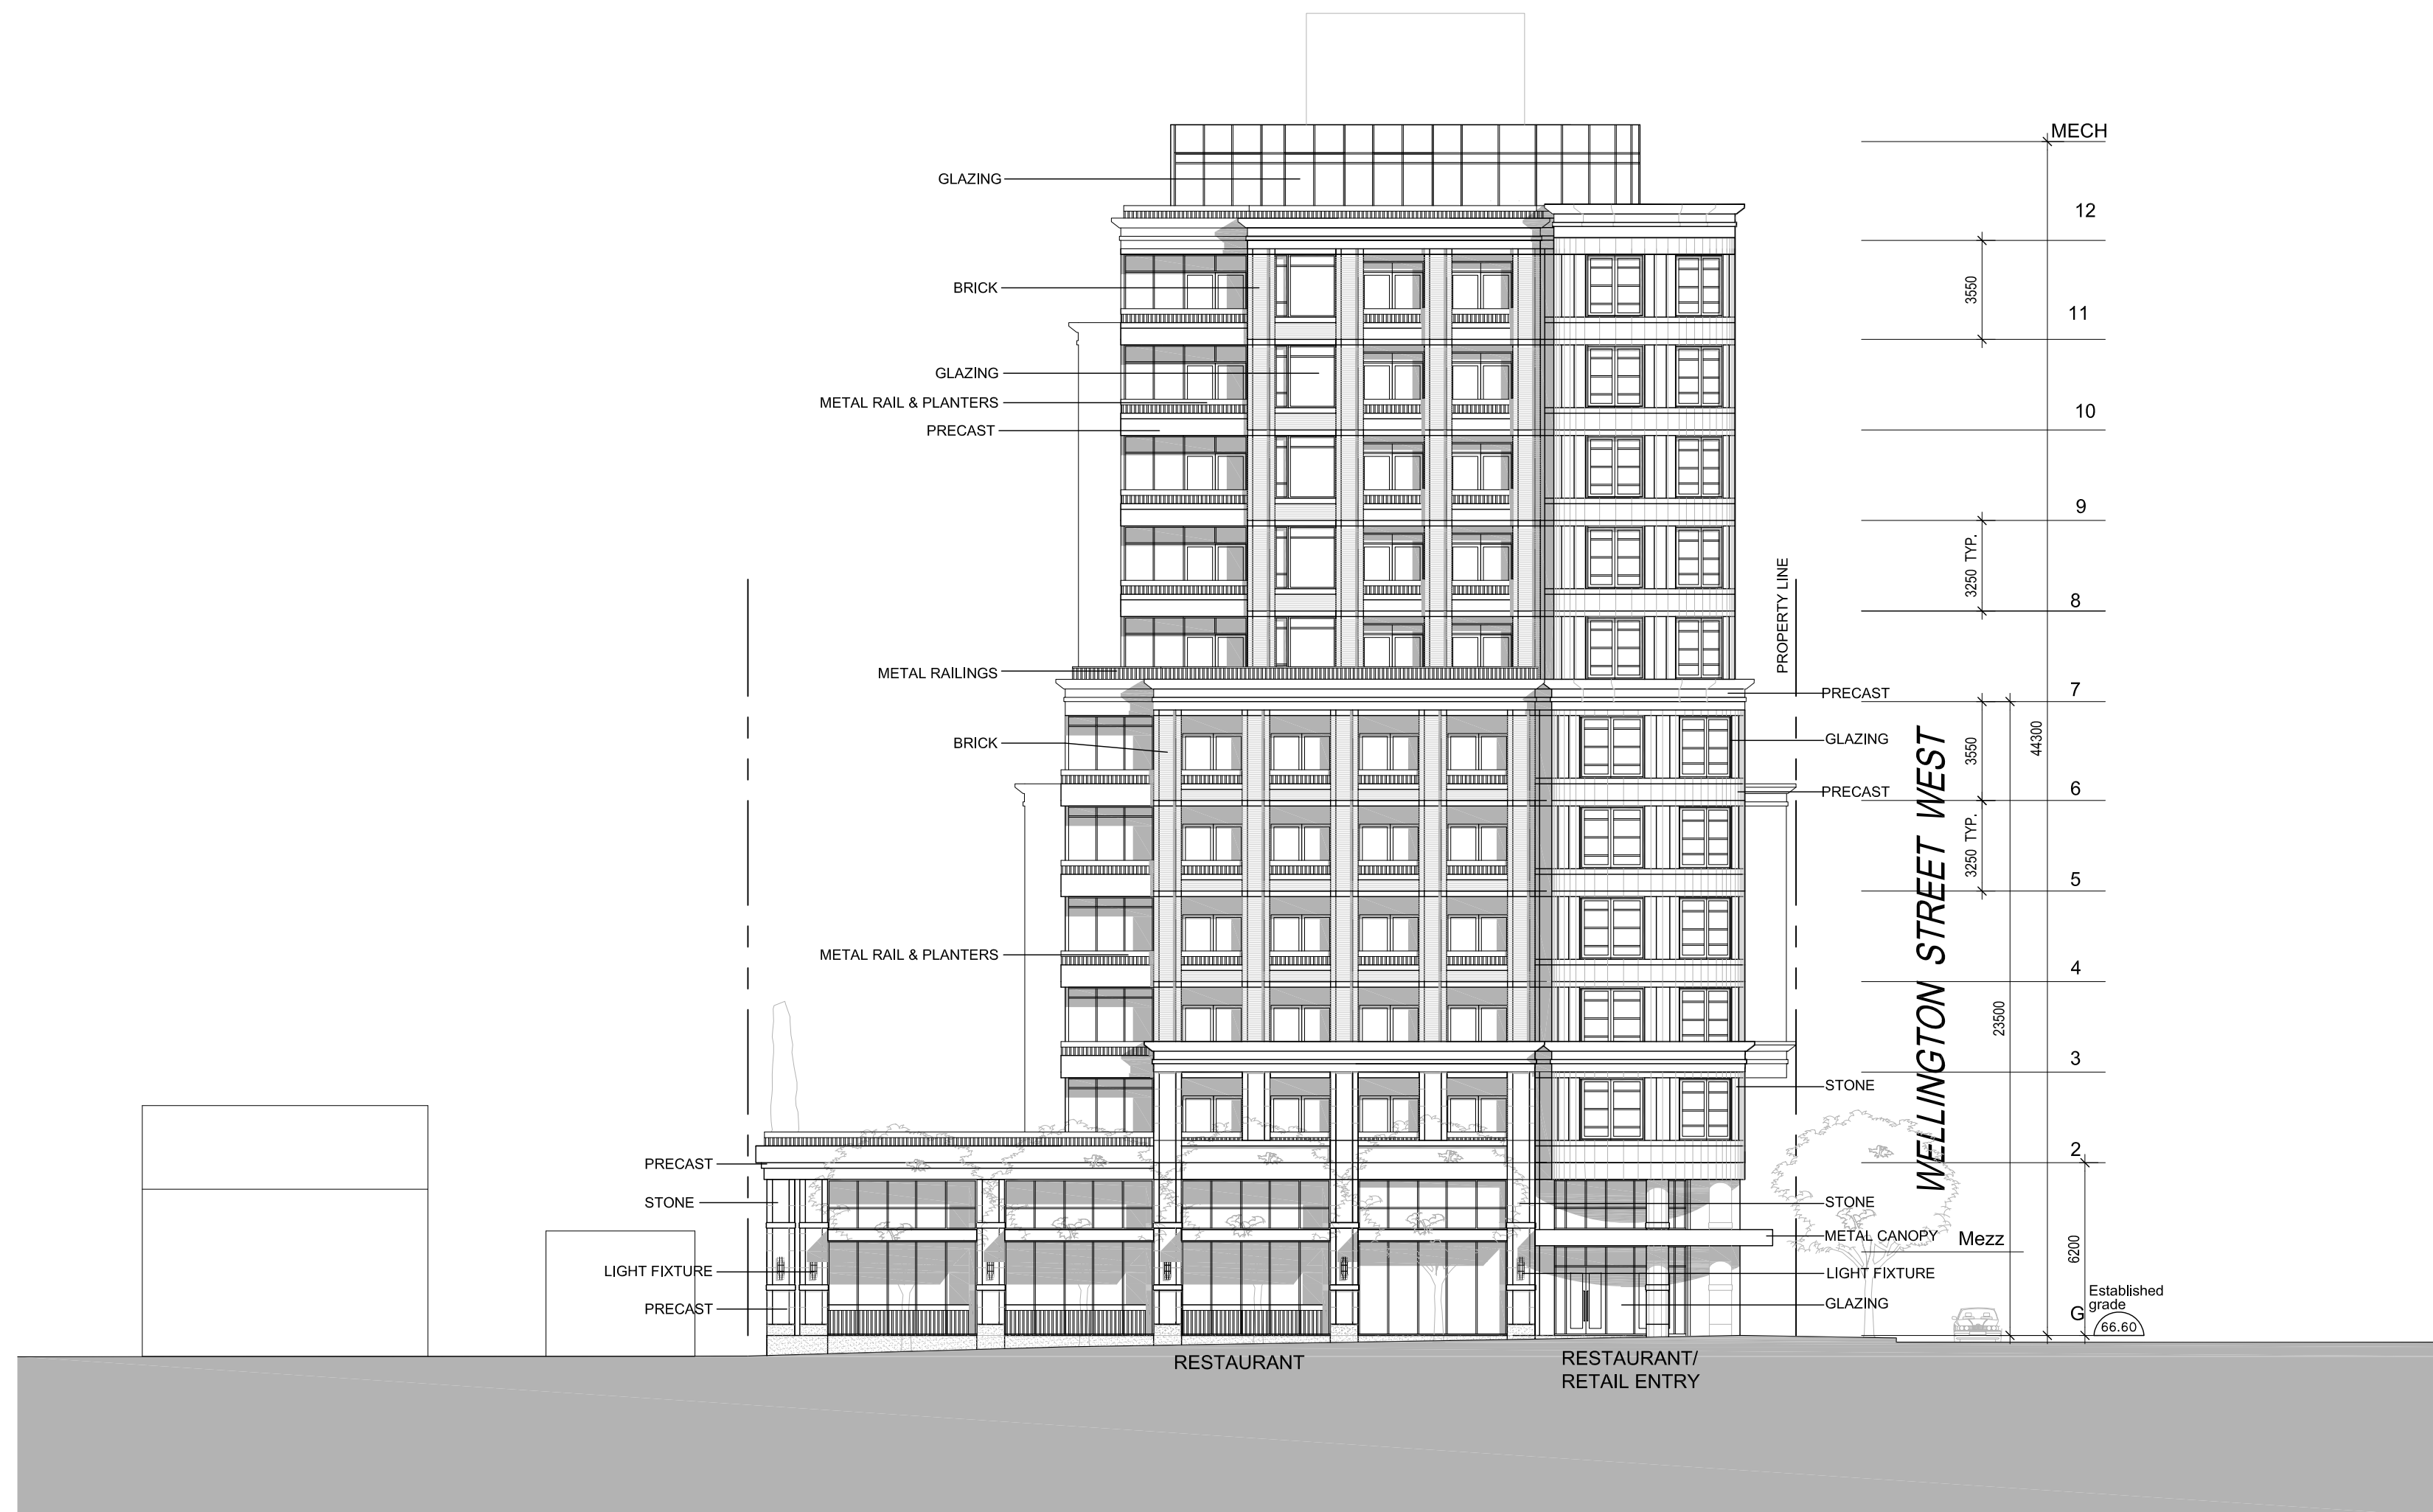


**1451 WELLINGTON AVE,**  
**OTTAWA, ONTARIO**  
**WEST ELEVATION**  
 ISSUED FOR REZONING/SITEPLAN APPROVAL NOV 01- 2013

PROJECT NO. 31643  
 SCALE 1:250




**13**

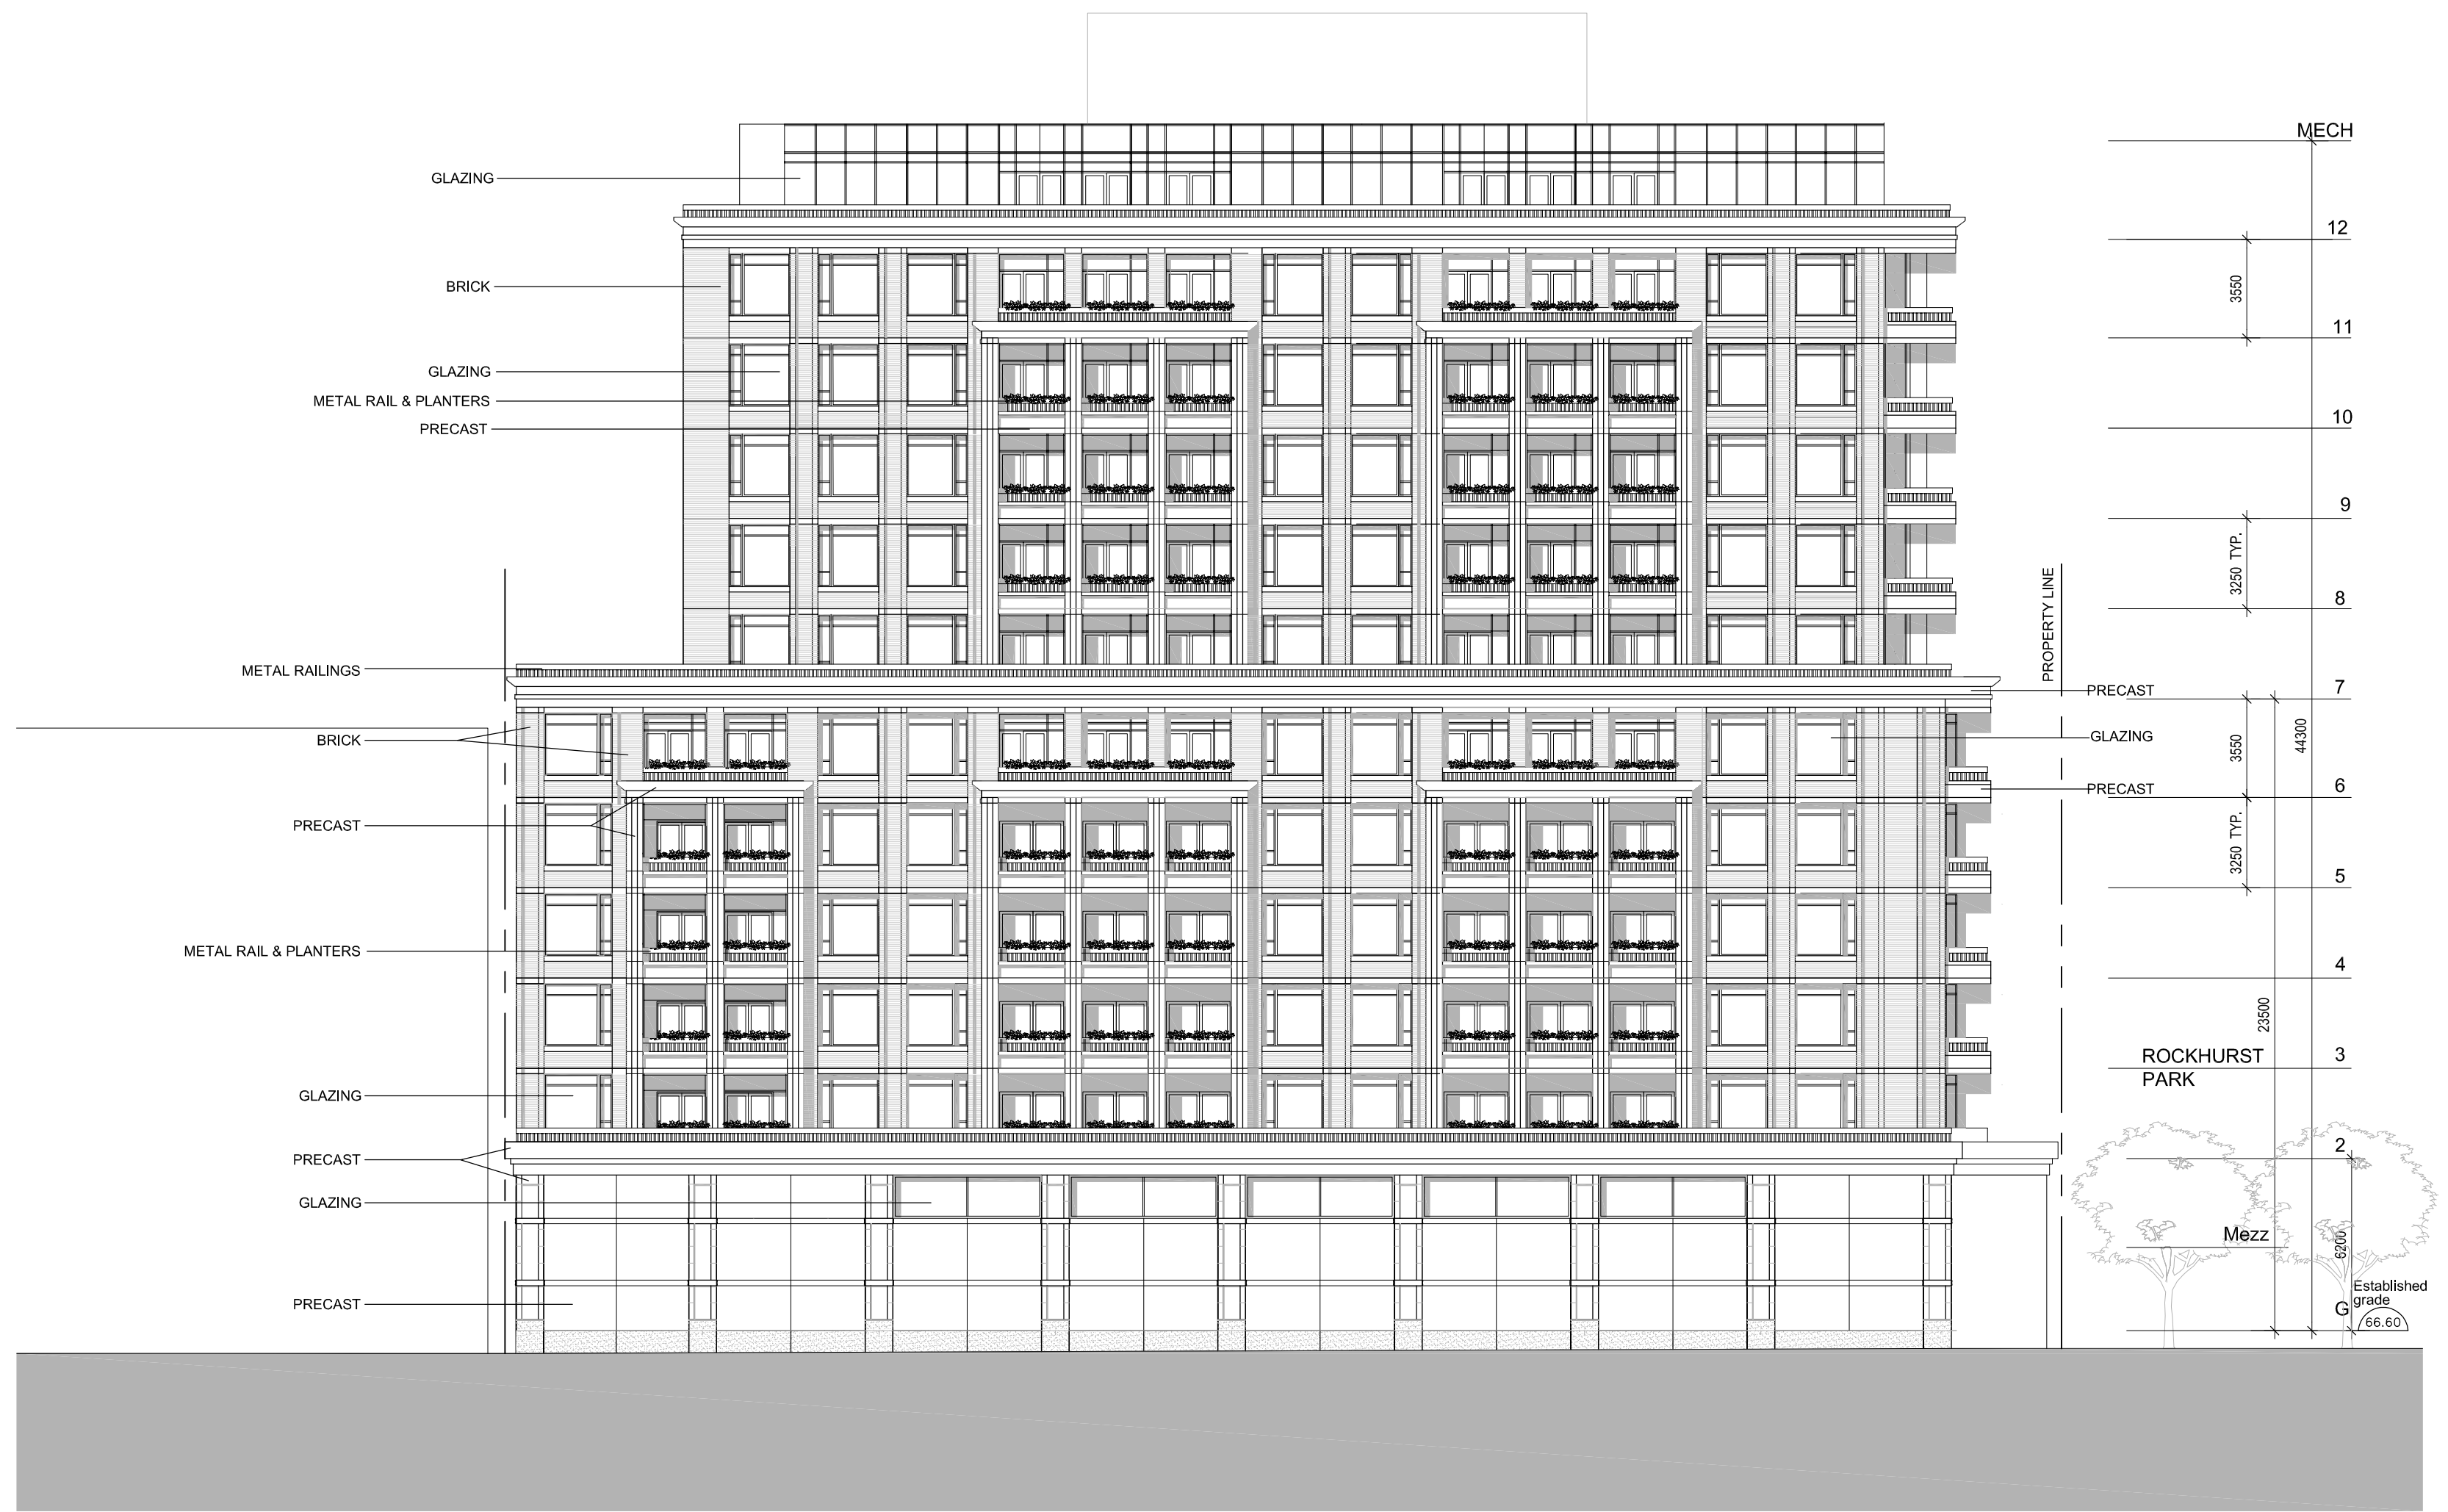


**1451 WELLINGTON AVE,  
OTTAWA, ONTARIO  
NORTH ELEVATION**

ISSUED FOR REZONING/SITEPLAN APPROVAL NOV 01- 2013

PROJECT NO. 31643  
SCALE 1:250

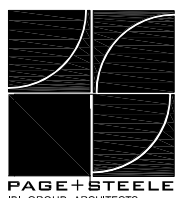

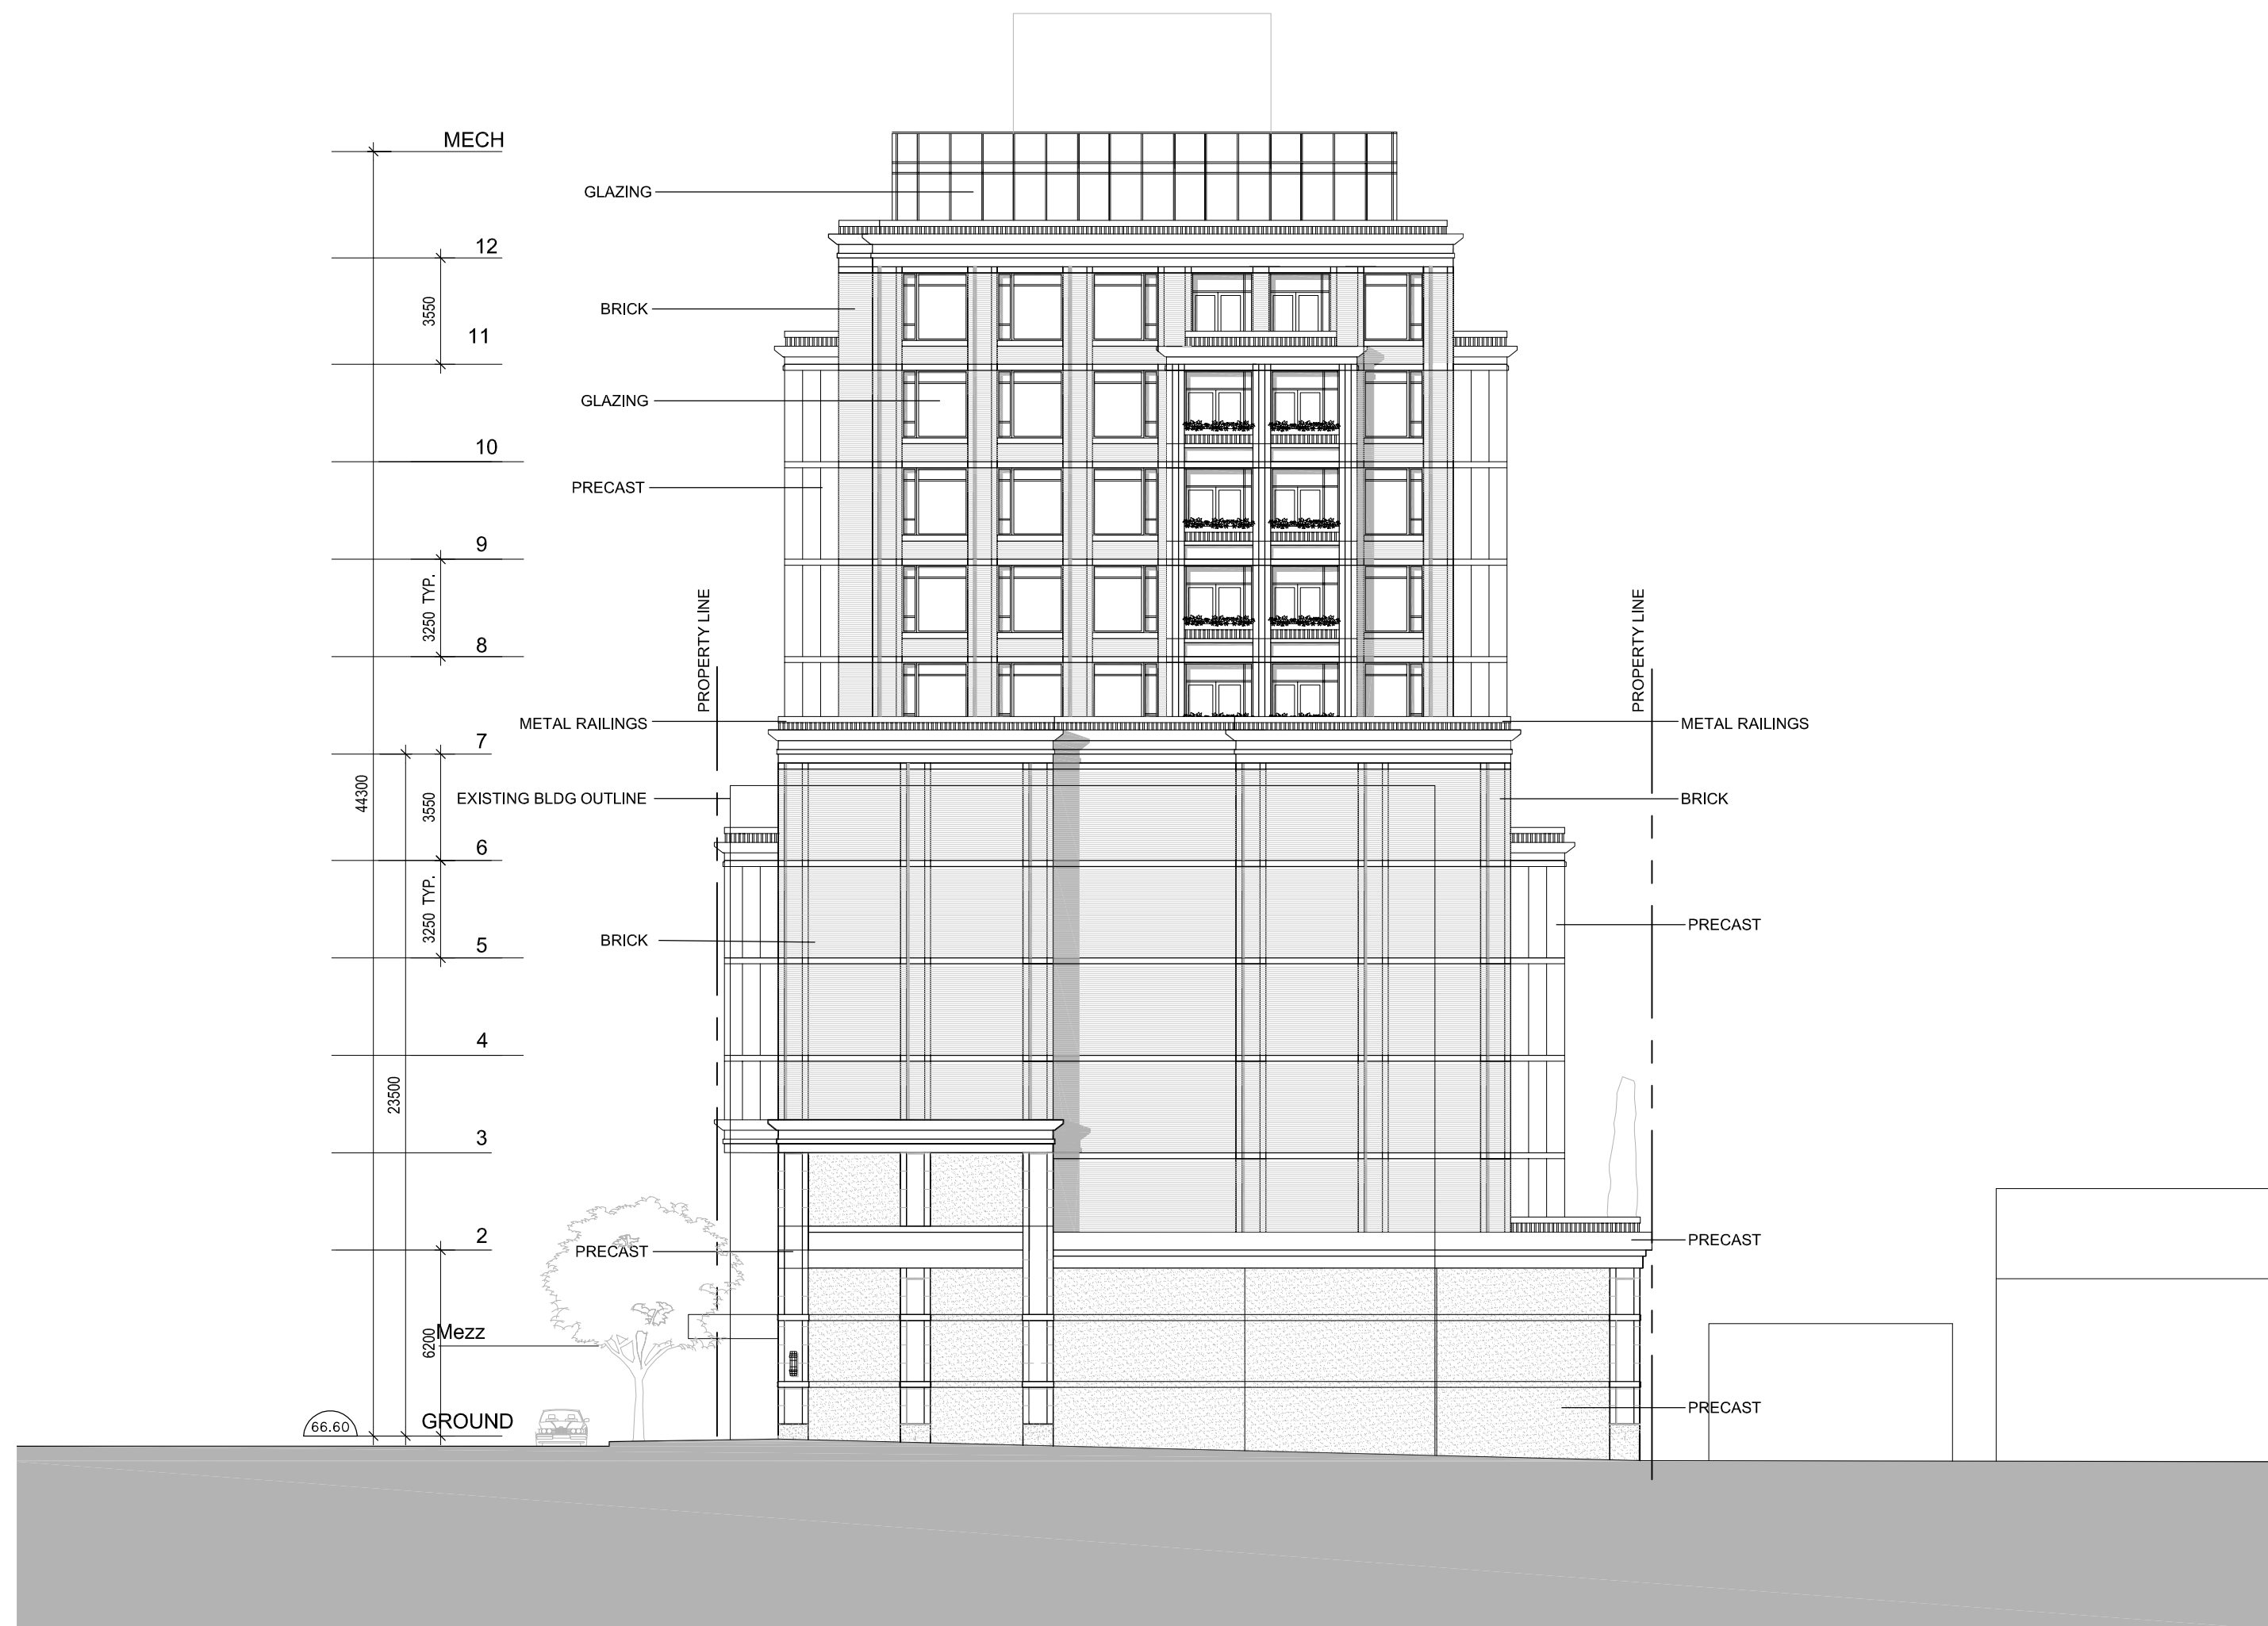


**1451 WELLINGTON AVE,  
OTTAWA, ONTARIO**  
**EAST ELEVATION**  
 ISSUED FOR REZONING/SITEPLAN APPROVAL NOV 01- 2013

PROJECT NO. 31643  
 SCALE 1:250



**15**

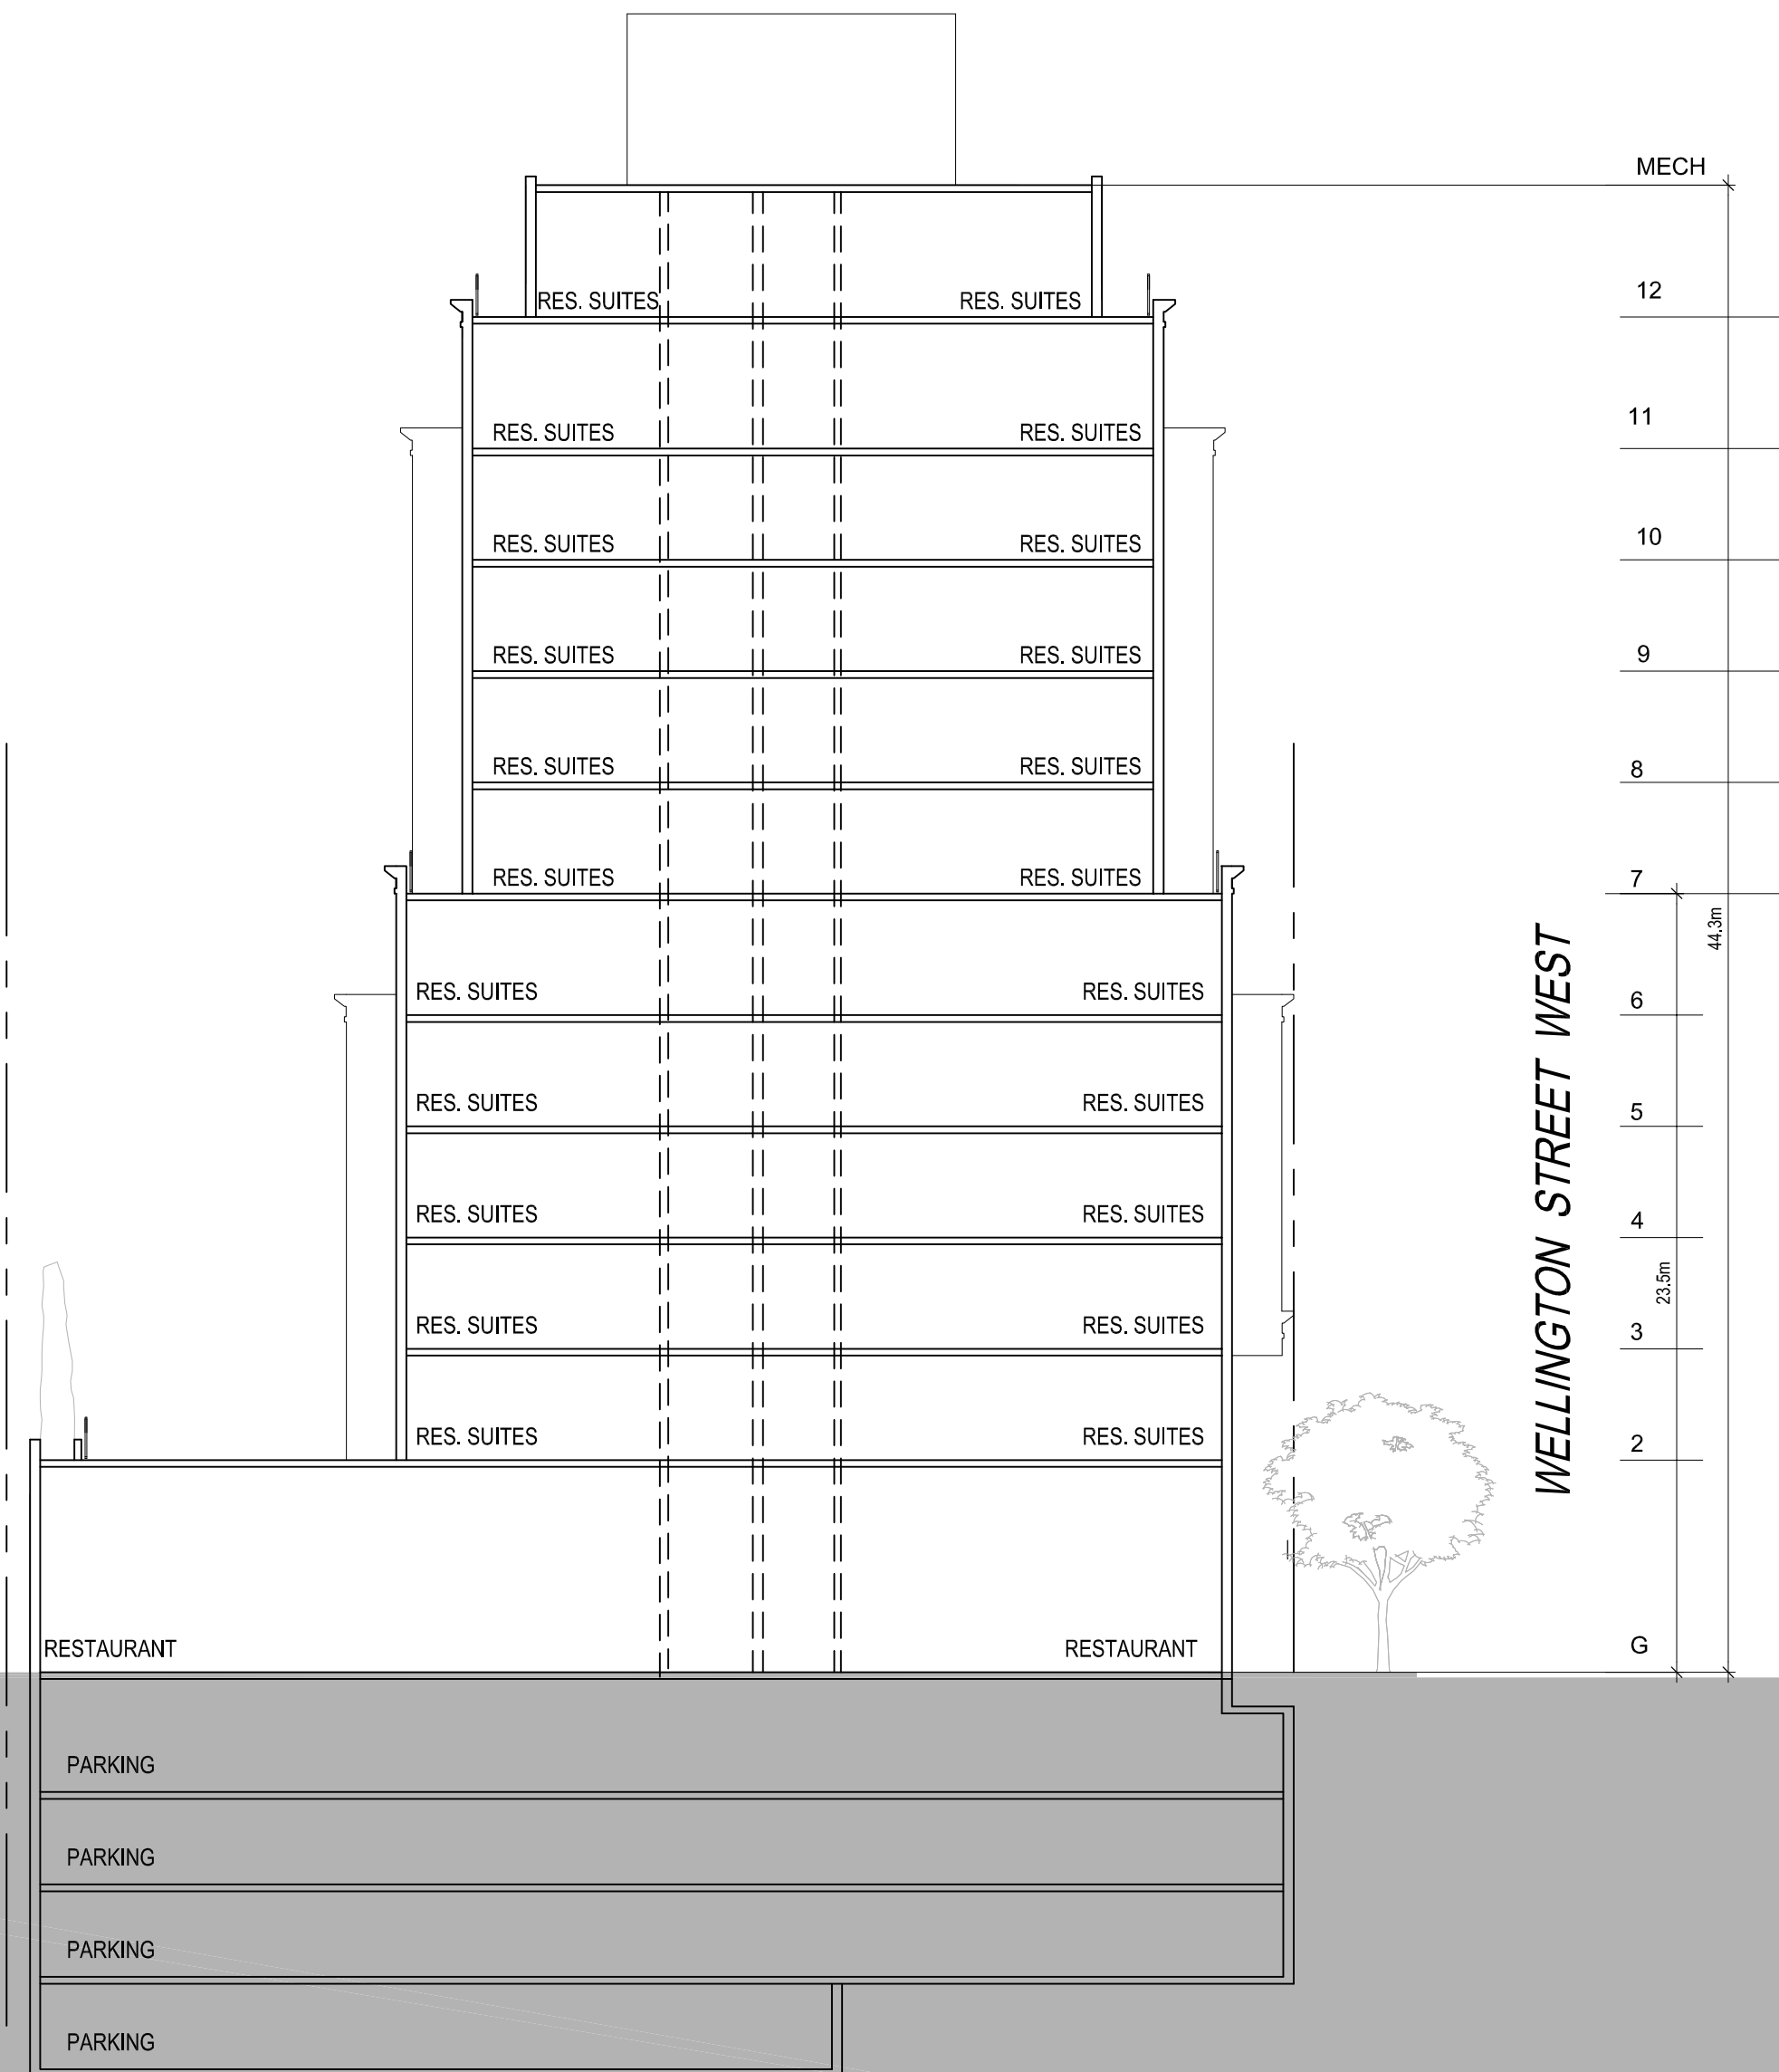

**1451 WELLINGTON AVE,  
OTTAWA, ONTARIO  
SECTION**

ISSUED FOR REZONING/SITEPLAN APPROVAL NOV 01- 2013

PROJECT NO. 31643  
SCALE 1:250

