



FRONT ELEVATION




REAR ELEVATION




LEFT ELEVATION


RIGHT ELEVATION

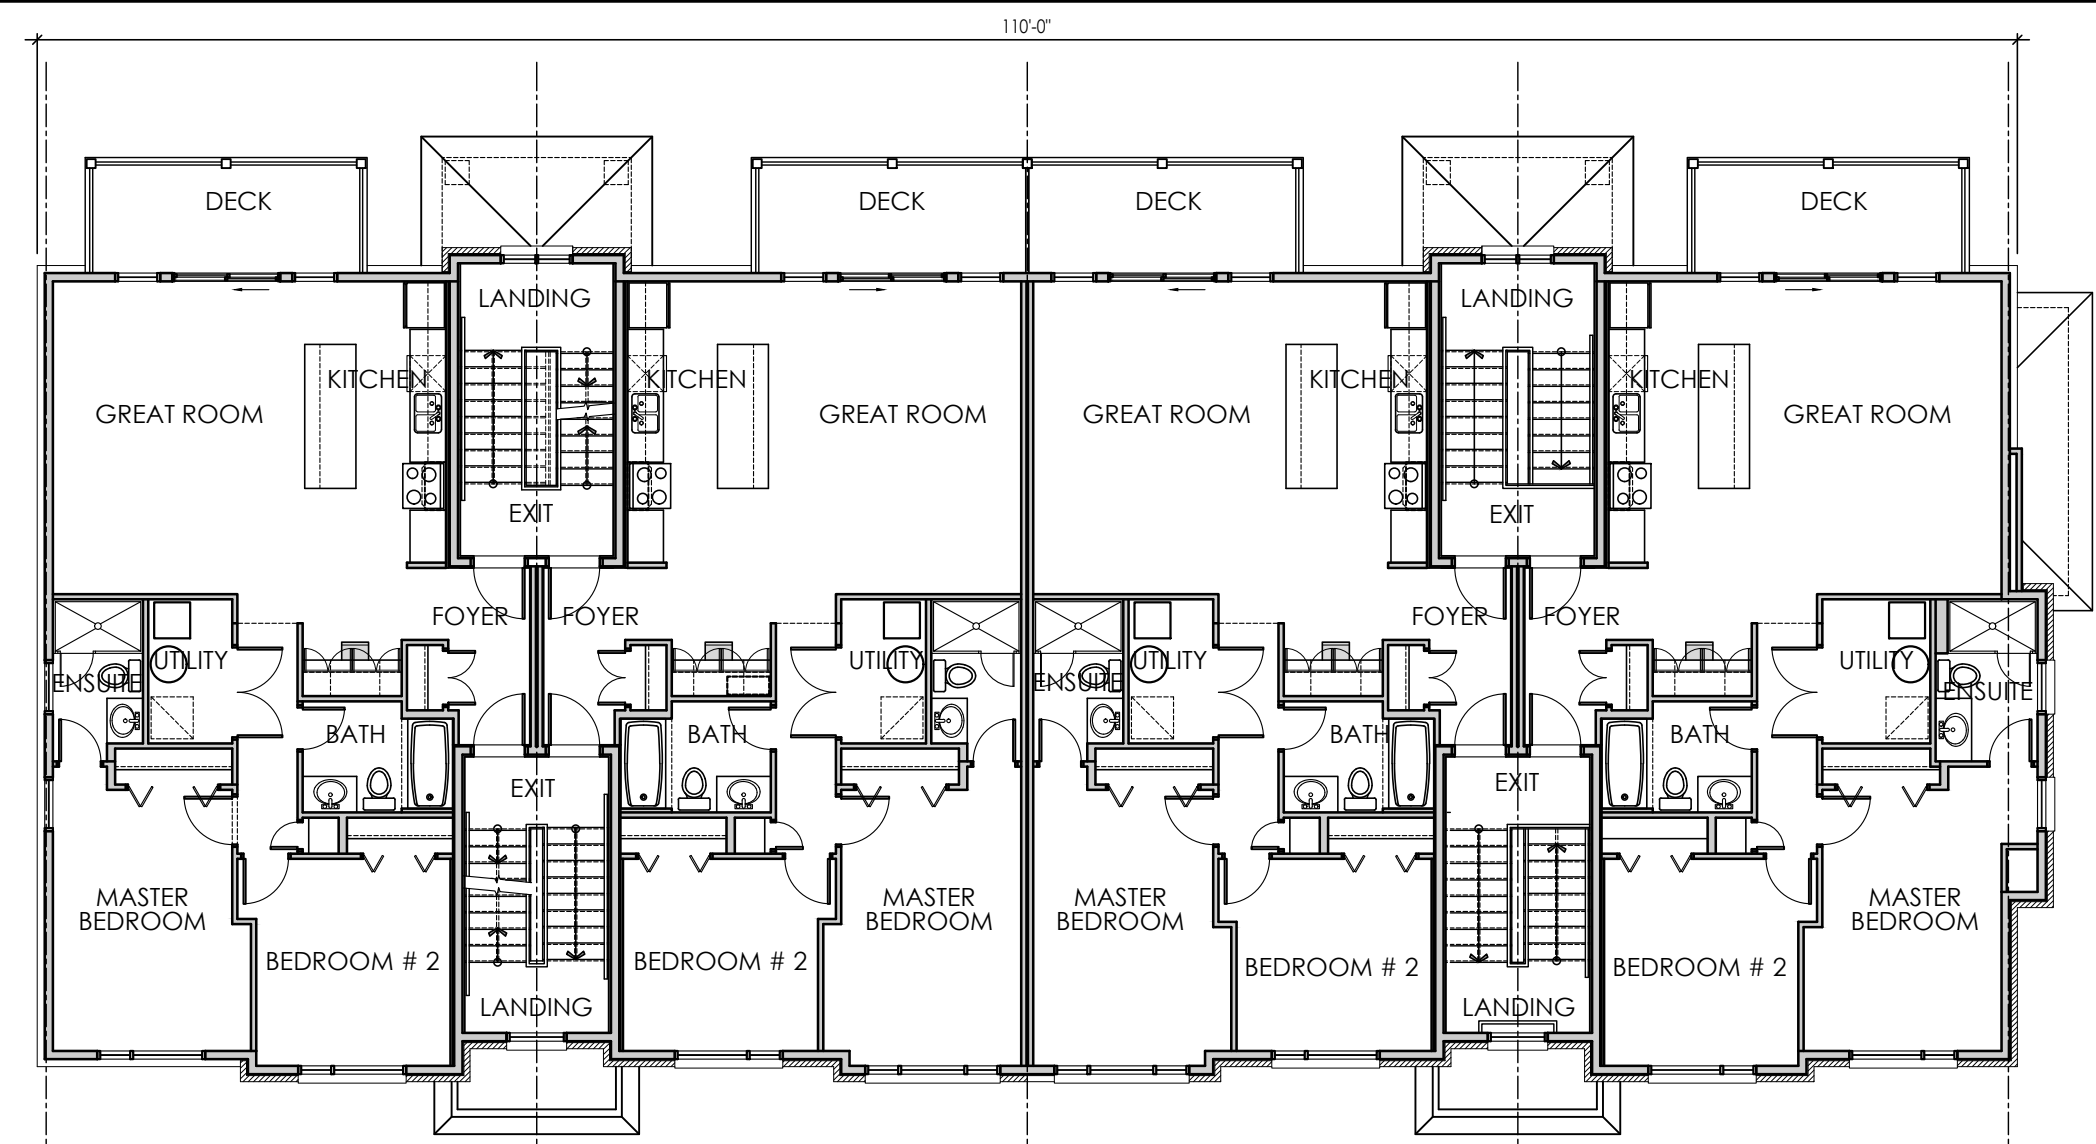

SECOND & THIRD FLOOR PLAN

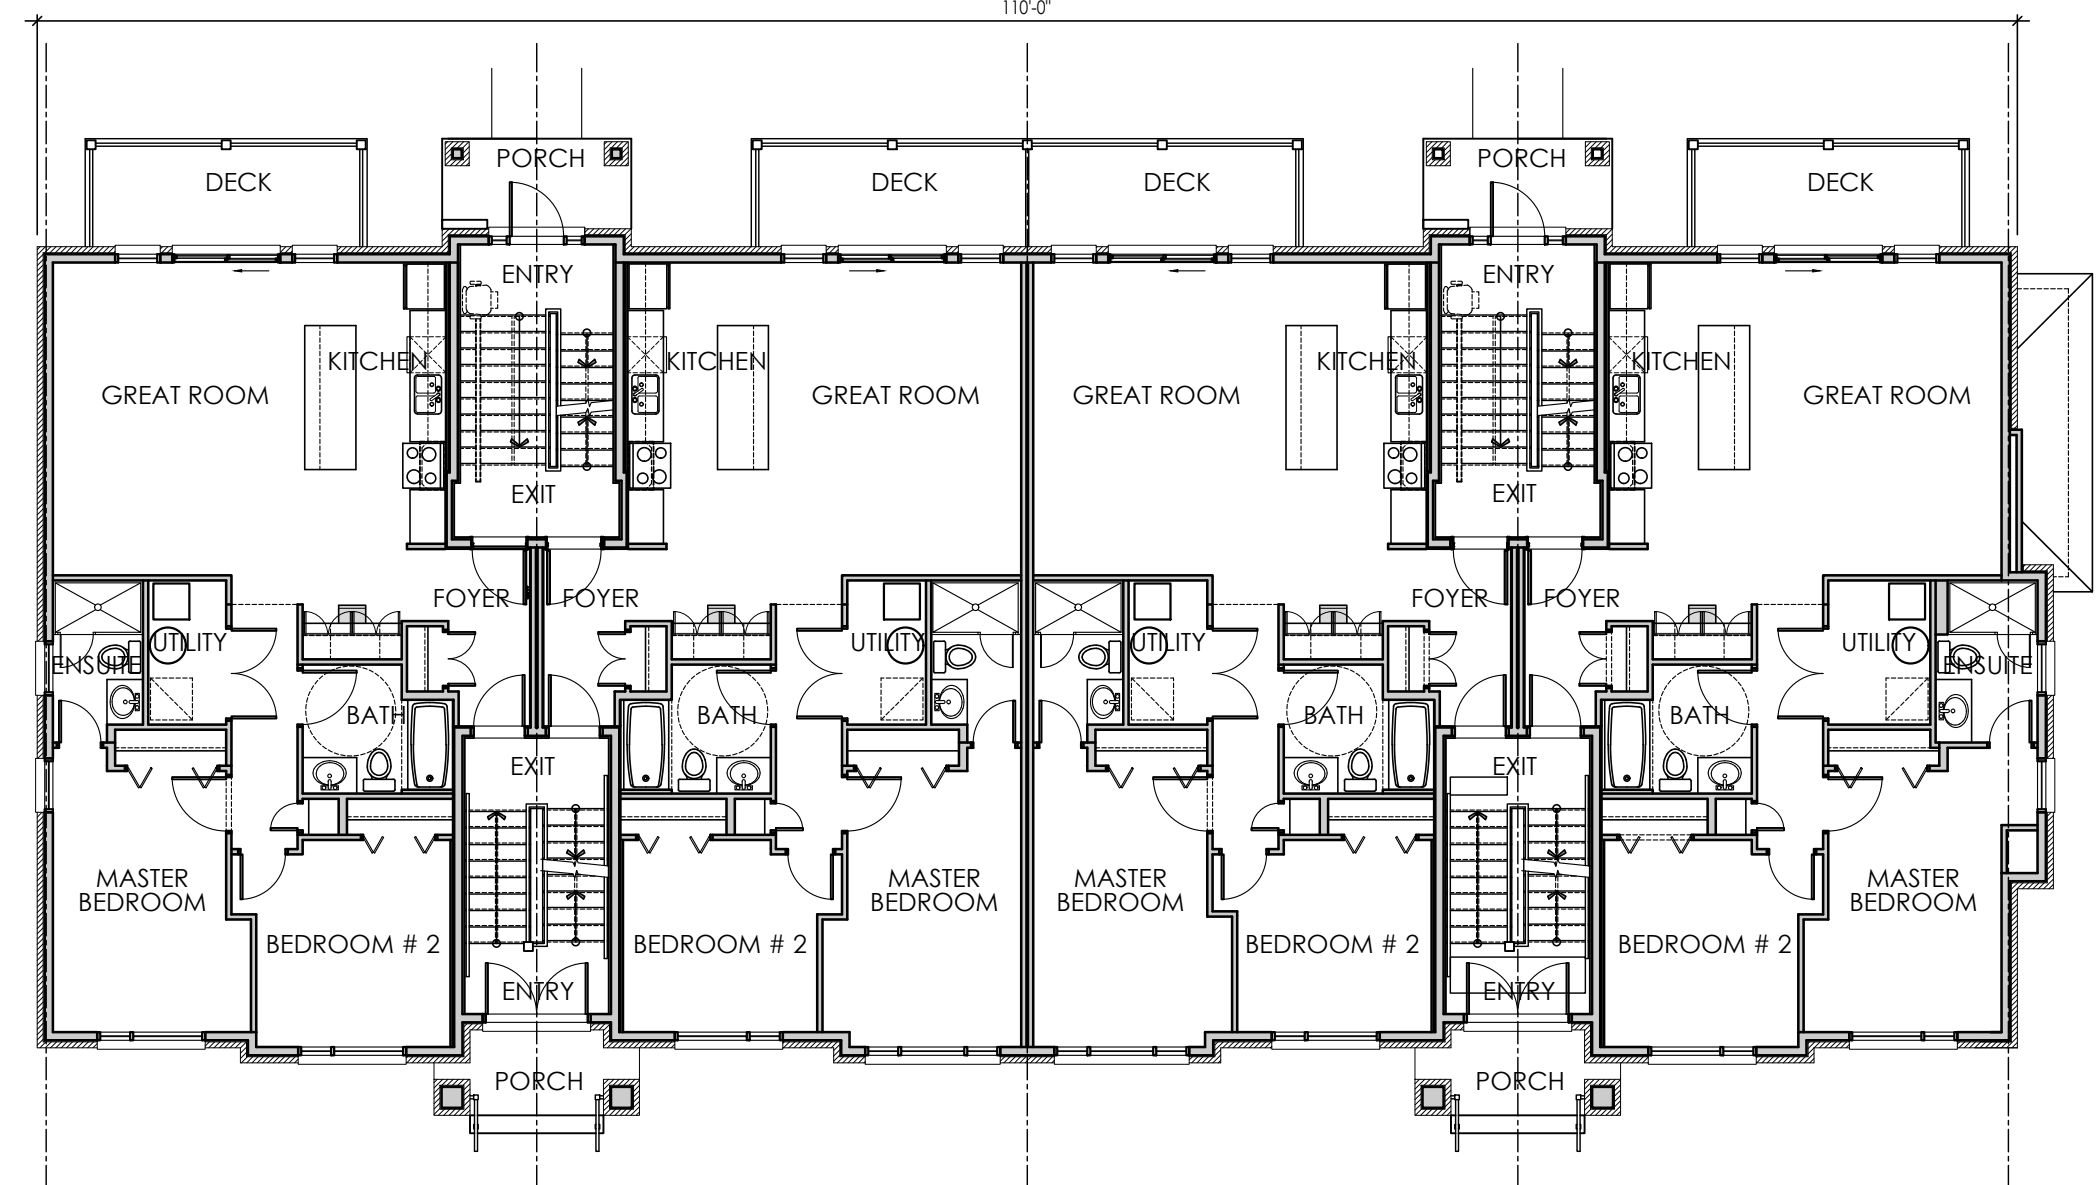

GROUND FLOOR PLAN

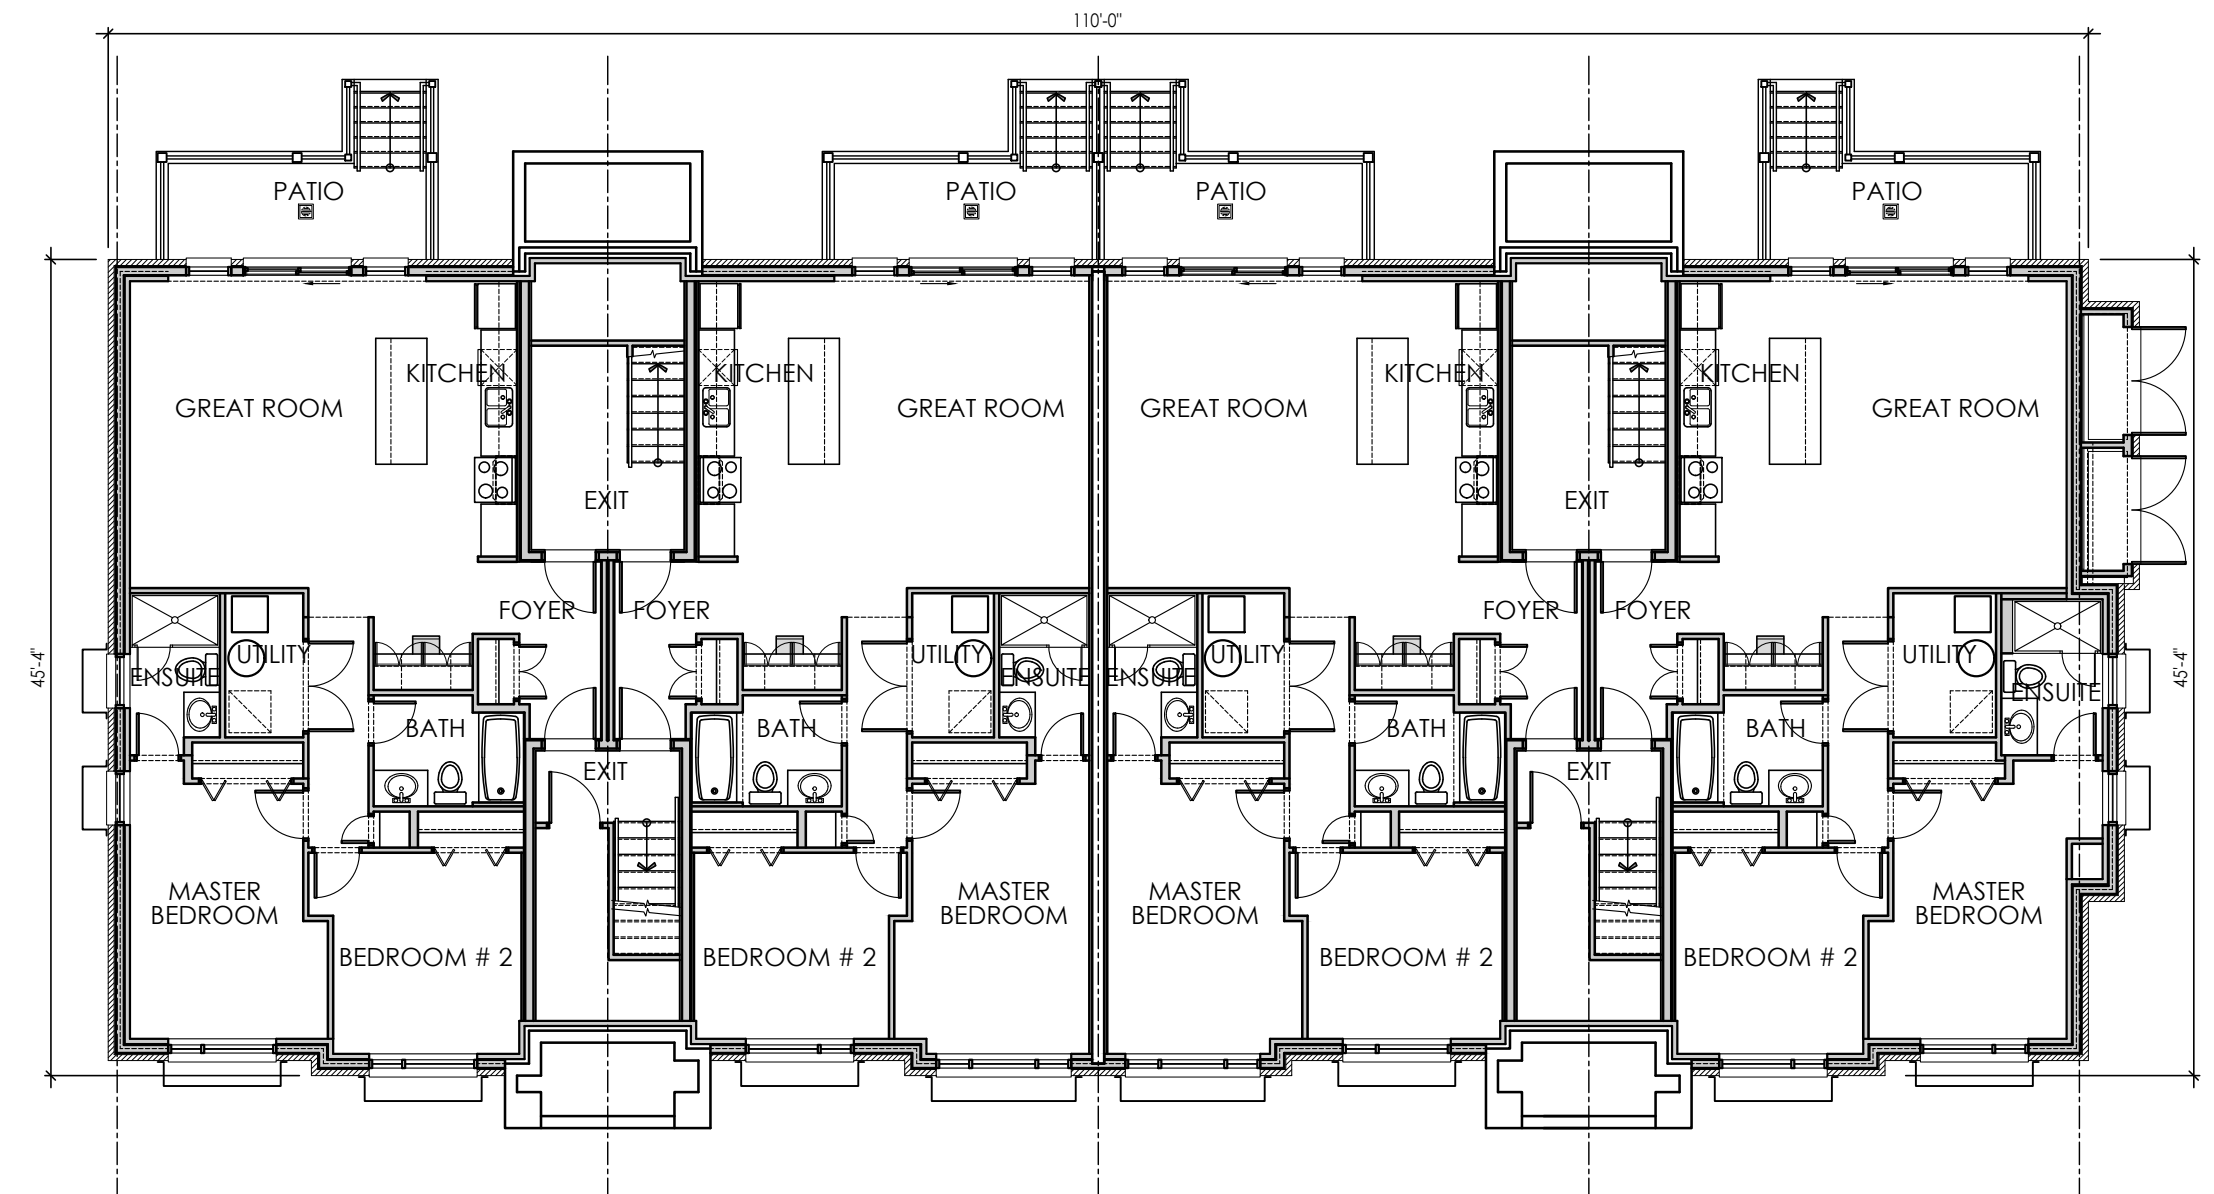

LOWER LEVEL FLOOR PLAN

M. David Blakely
Architect Inc.
2200 Prince of Wales Dr. - Suite 101
Ottawa, Ontario K2E 6Z9
Phone (613) 226-8811 Fax (613) 226-7942

- GENERAL NOTES:**
1. THE CONTRACTOR IS RESPONSIBLE FOR CHECKING AND VERIFYING ALL DIMENSIONS. ANY DISCREPANCY MUST BE REPORTED TO M. DAVID BLAKELY ARCHITECT INC.
 2. ALL WORK AND MATERIALS TO BE IN COMPLIANCE WITH ALL CODES, REGULATIONS, AND BY-LAWS.
 3. ADDITIONAL DRAWINGS MAY BE ISSUED FOR CLARIFICATION TO ASSIST THE PROPER EXECUTION OF WORK. SUCH DRAWINGS WILL HAVE THE SAME MEANINGS AND INTENT AS IF THEY WERE INCLUDED WITH THE PLANS IN CONTRACT DOCUMENTS.
 4. DO NOT SCALE DRAWINGS.
 5. THIS DRAWING SHALL NOT BE USED OR COPIED WITHOUT THE AUTHORIZATION OF THE ARCHITECT.
 6. THIS DRAWING SHALL NOT BE USED FOR PERMIT OR CONSTRUCTION UNLESS THE DRAWING BEARS THE ARCHITECT'S SEAL AND SIGNATURE.
 7. THIS REPRODUCTION SHALL NOT BE ALTERED.

ARCHITECT SEAL:

No.	DATE	DESCRIPTION	REV.	No.	DATE	DESCRIPTION	REV.
12.				24.			
11.				23.			
10.				22.			
9.				21.			
8.				20.			
7.				19.			
6.				18.			
5.				17.			
4.				16.			
3.				15.			
2.	04/07/18	FOR SITE PLAN CONTROL	SM	14.			
1.	08/12/17	FOR SITE PLAN CONTROL	SM	13.			

A - DETAIL NUMBER
B - SHEET NUMBER (DEFAULT REQUIRED)
C - SHEET NUMBER (DETAIL LOCATION)

PROJECT: **BLOCK TWO OAKRIDGE GATE OTTAWA, ONTARIO**

CLIENT: **ASHCROFT HOMES**

DRAWING TITLE: **TERRACE FLATS PLANS & ELEVATIONS**

DATE: **DEC., 2017.** SCALE: **3/32" = 1'-0"** SHEET No.: **A1**


DRAWN BY: **SBM** CHECKED: **MDB**



FRONT ELEVATION




REAR ELEVATION

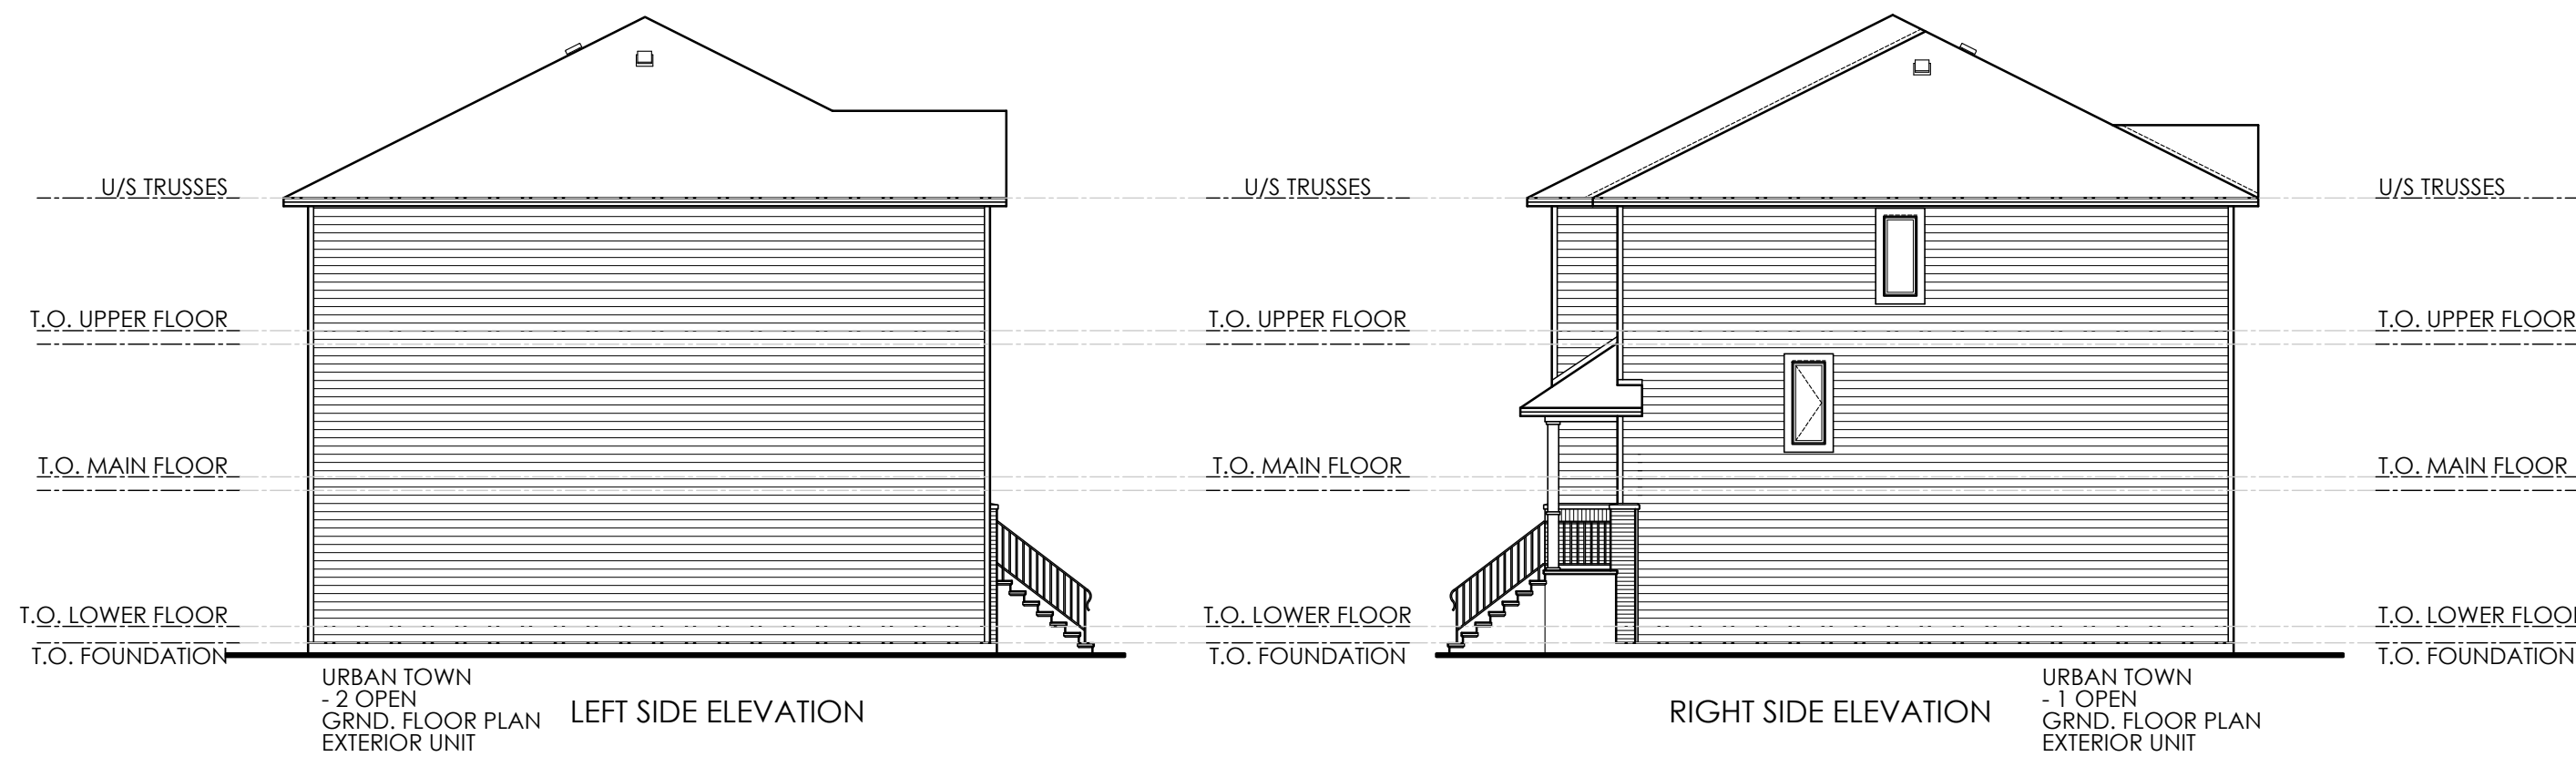


LEFT SIDE ELEVATION


RIGHT SIDE ELEVATION

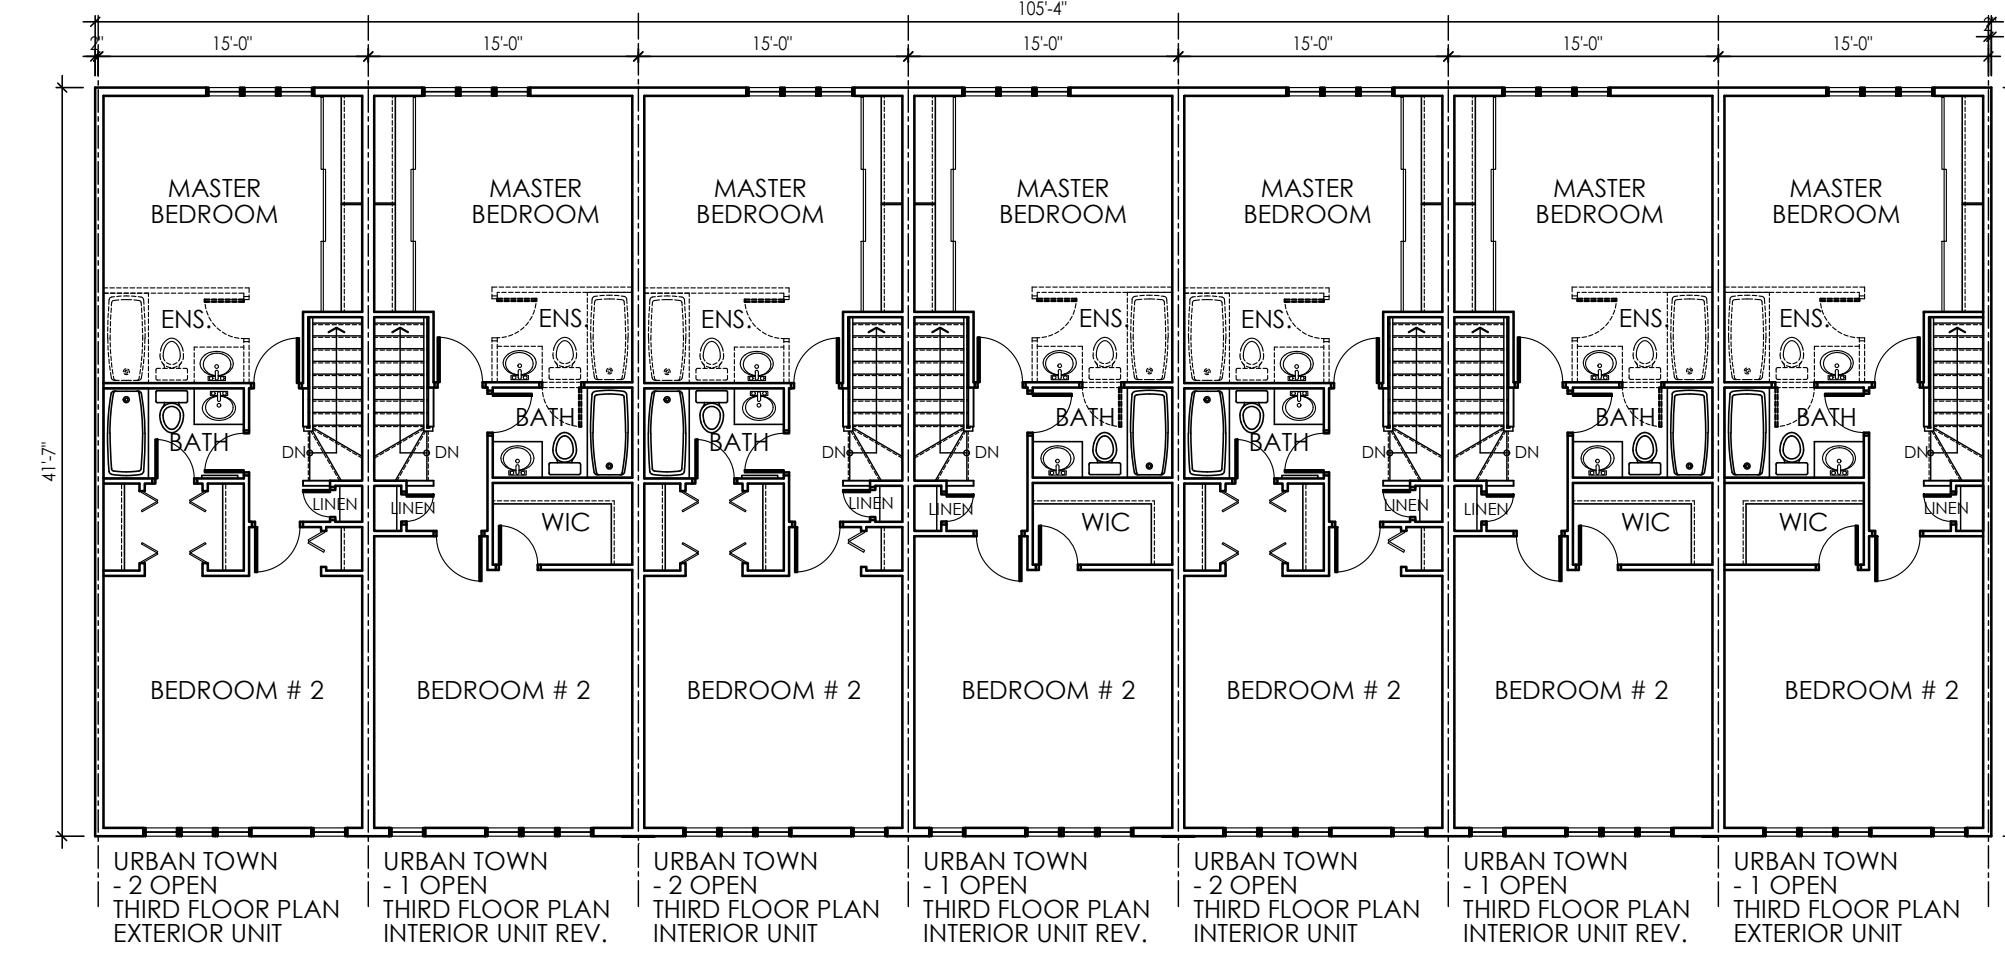

THIRD FLOOR PLAN

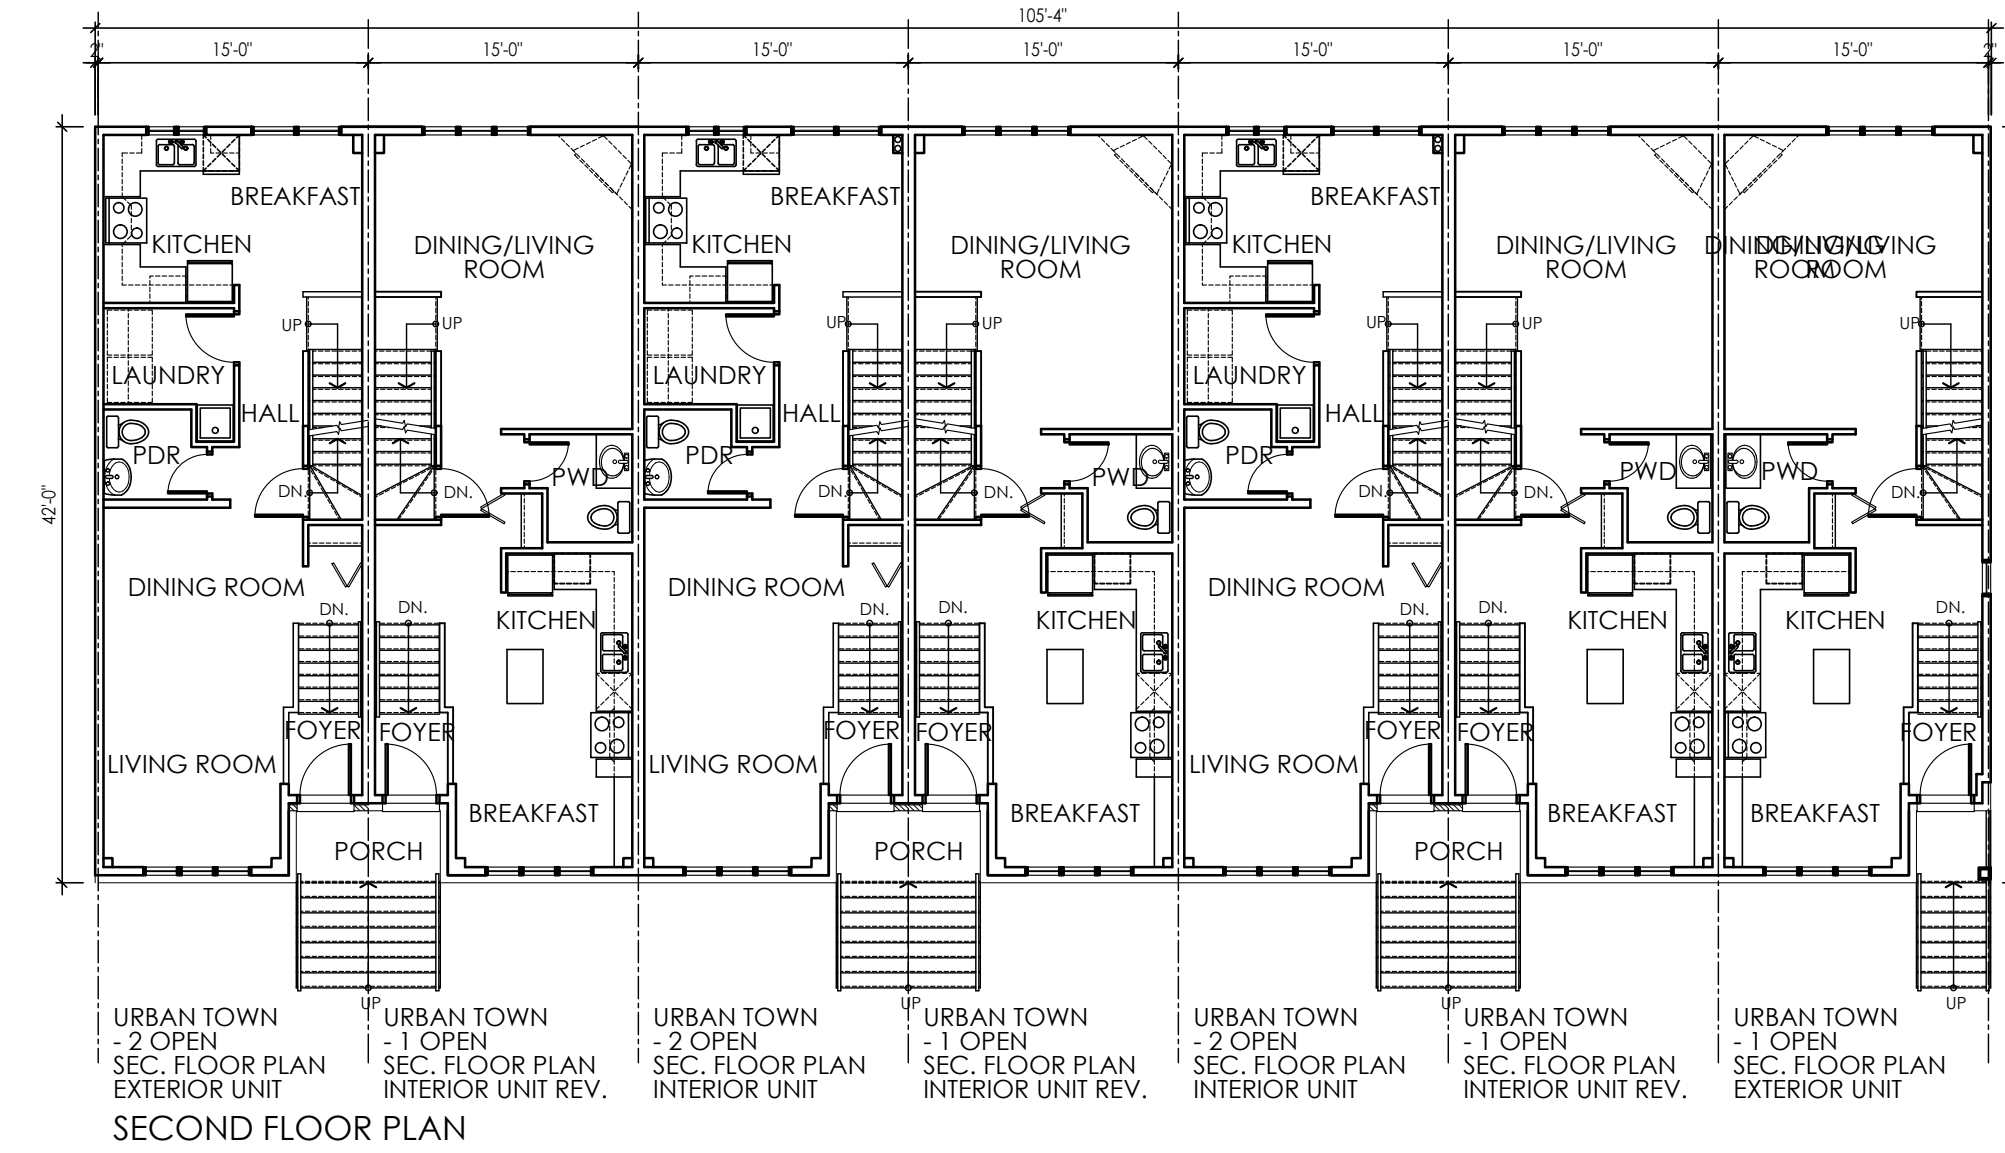

SECOND FLOOR PLAN

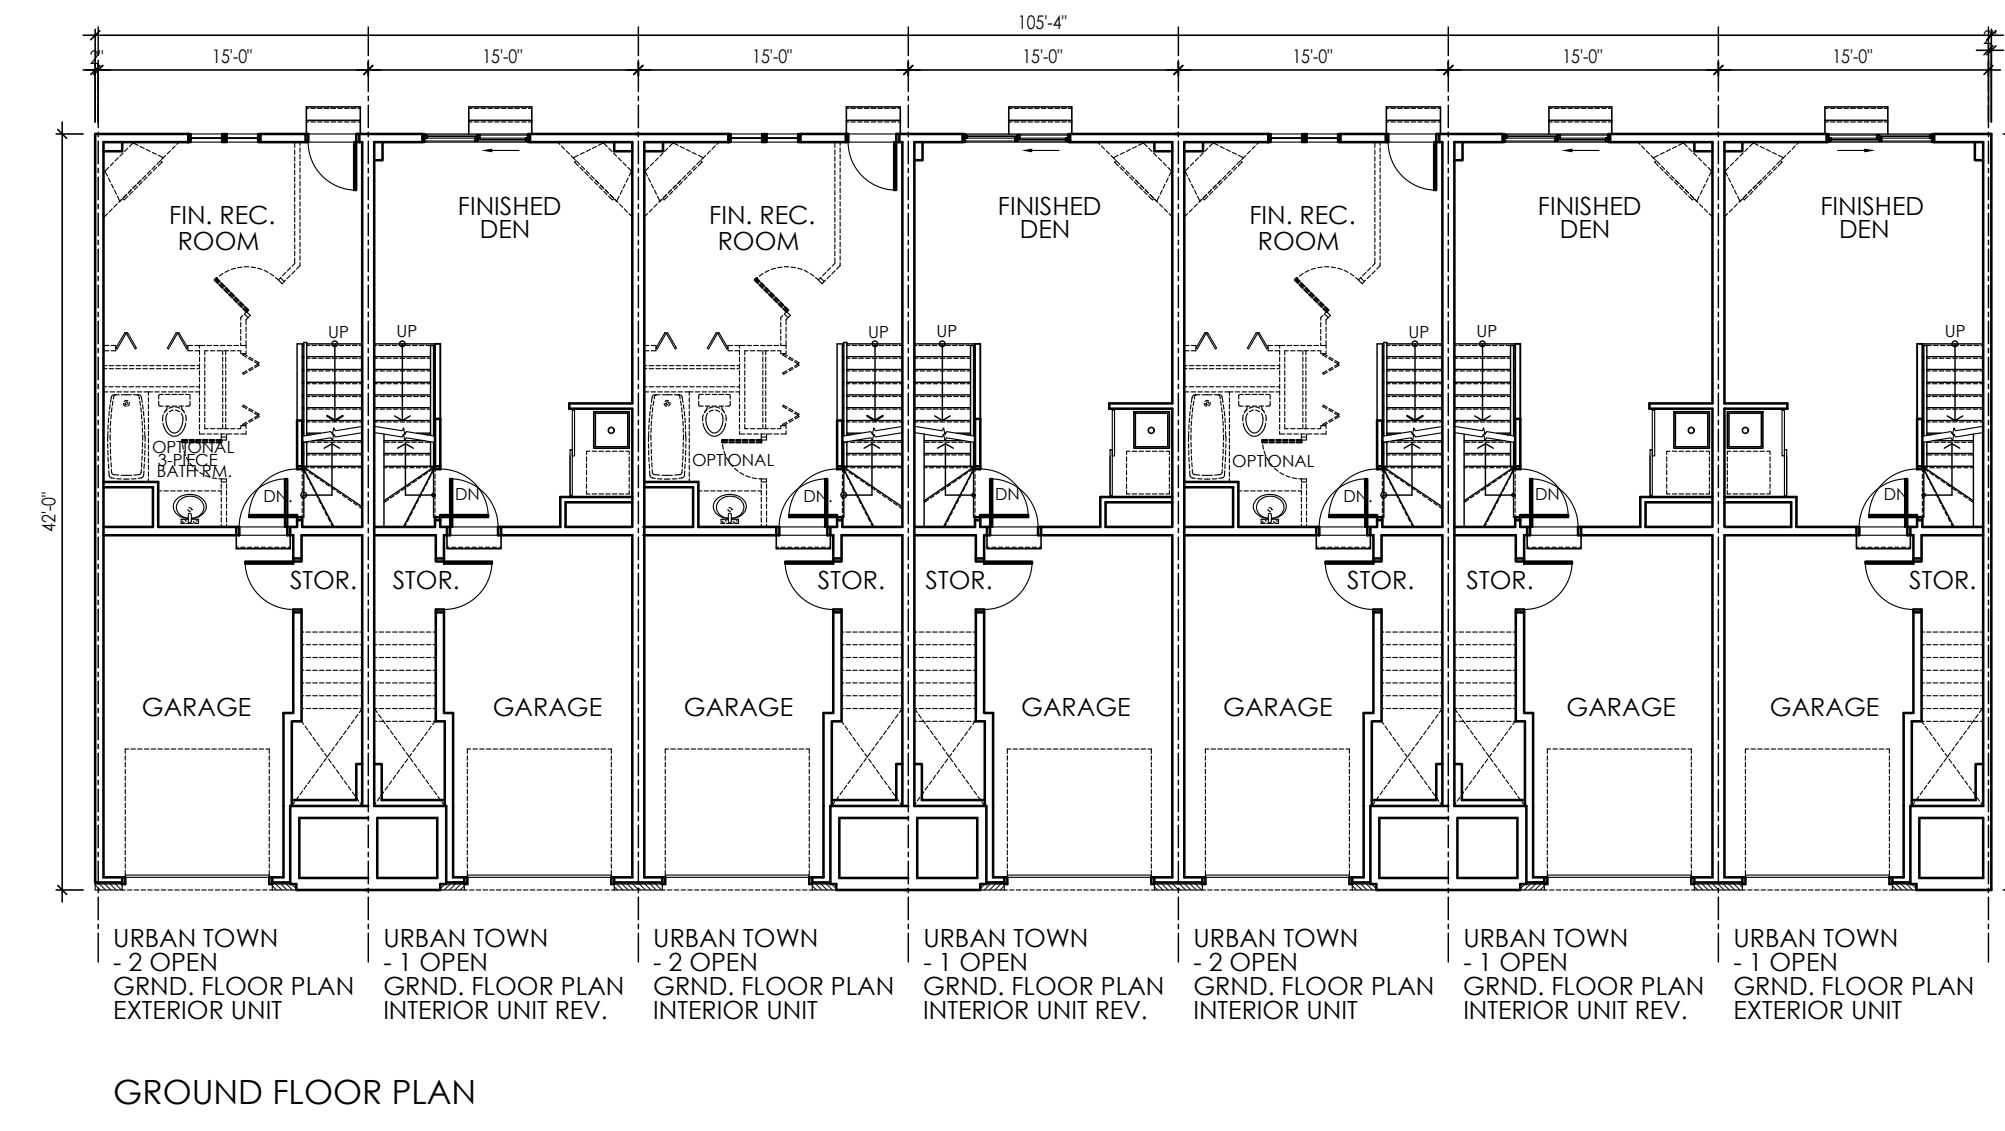

GROUND FLOOR PLAN

M. David Blakely
Architect Inc.
2200 Prince of Wales Dr. - Suite 101
Ottawa, Ontario K2E 6Z9
Phone (613) 226-8811 Fax (613) 226-7942

GENERAL NOTES:

1. THE CONTRACTOR IS RESPONSIBLE FOR CHECKING AND VERIFYING ALL DIMENSIONS. ANY DISCREPANCY MUST BE REPORTED TO M. DAVID BLAKELY ARCHITECT INC.
2. ALL WORK AND MATERIALS TO BE IN COMPLIANCE WITH ALL CODES, REGULATIONS, AND BY-LAWS.
3. ADDITIONAL DRAWINGS MAY BE ISSUED FOR CLARIFICATION TO ASSIST THE PROPER EXECUTION OF WORK. SUCH DRAWINGS WILL HAVE THE SAME MEANINGS AND INTENT AS IF THEY WERE INCLUDED WITH THE PLANS IN CONTRACT DOCUMENTS.
4. DO NOT SCALE DRAWINGS.
5. THIS DRAWING SHALL NOT BE USED OR COPIED WITHOUT THE AUTHORIZATION OF THE ARCHITECT.
6. THIS DRAWING SHALL NOT BE USED FOR PERMIT OR CONSTRUCTION UNLESS THE DRAWING BEARS THE ARCHITECT'S SEAL AND SIGNATURE.
7. THIS REPRODUCTION SHALL NOT BE ALTERED.

No.	DATE	DESCRIPTION	REV.	No.	DATE	DESCRIPTION	REV.
1.	08/12/17	FOR SITE PLAN CONTROL	SM	13.			
2.	04/07/18	FOR SITE PLAN CONTROL	SM	14.			
3.				15.			
4.				16.			
5.				17.			
6.				18.			
7.				19.			
8.				20.			
9.				21.			
10.				22.			
11.				23.			
12.				24.			

ARCHITECT SEAL:

A		B		C	
A - DETAIL NUMBER		B - SHEET NUMBER (DETAIL REQUIRED)		C - SHEET NUMBER (DETAIL LOCATION)	

PROJECT: **BLOCK ONE OAKRIDGE GATE OTTAWA, ONTARIO**

CLIENT: **ASHCROFT HOMES**

DATE: **DEC., 2017.**

DRAWN BY: **SBM**

CHECKED: **MDB**

DRAWING TITLE: **TOWNHOMES PLANS & ELEVATIONS**

SCALE: **3/32" = 1'-0"**

SHEET No.: **A2**

\\on-pc\1\2018 PROJECTS\Ashcroft\Oakridge Gate\Block Elevations - 180629-Rev01-Elv'sP.dwg, 09/07/2018 1:42:01 PM