


\\lan-pc\1\2017 PROJECTS\Ashcroft Homes\Corkridge Elevations for SF\Block Elevations-171207-Rev01-Elevs.dwg, 08/12/2017 11:02:36 AM

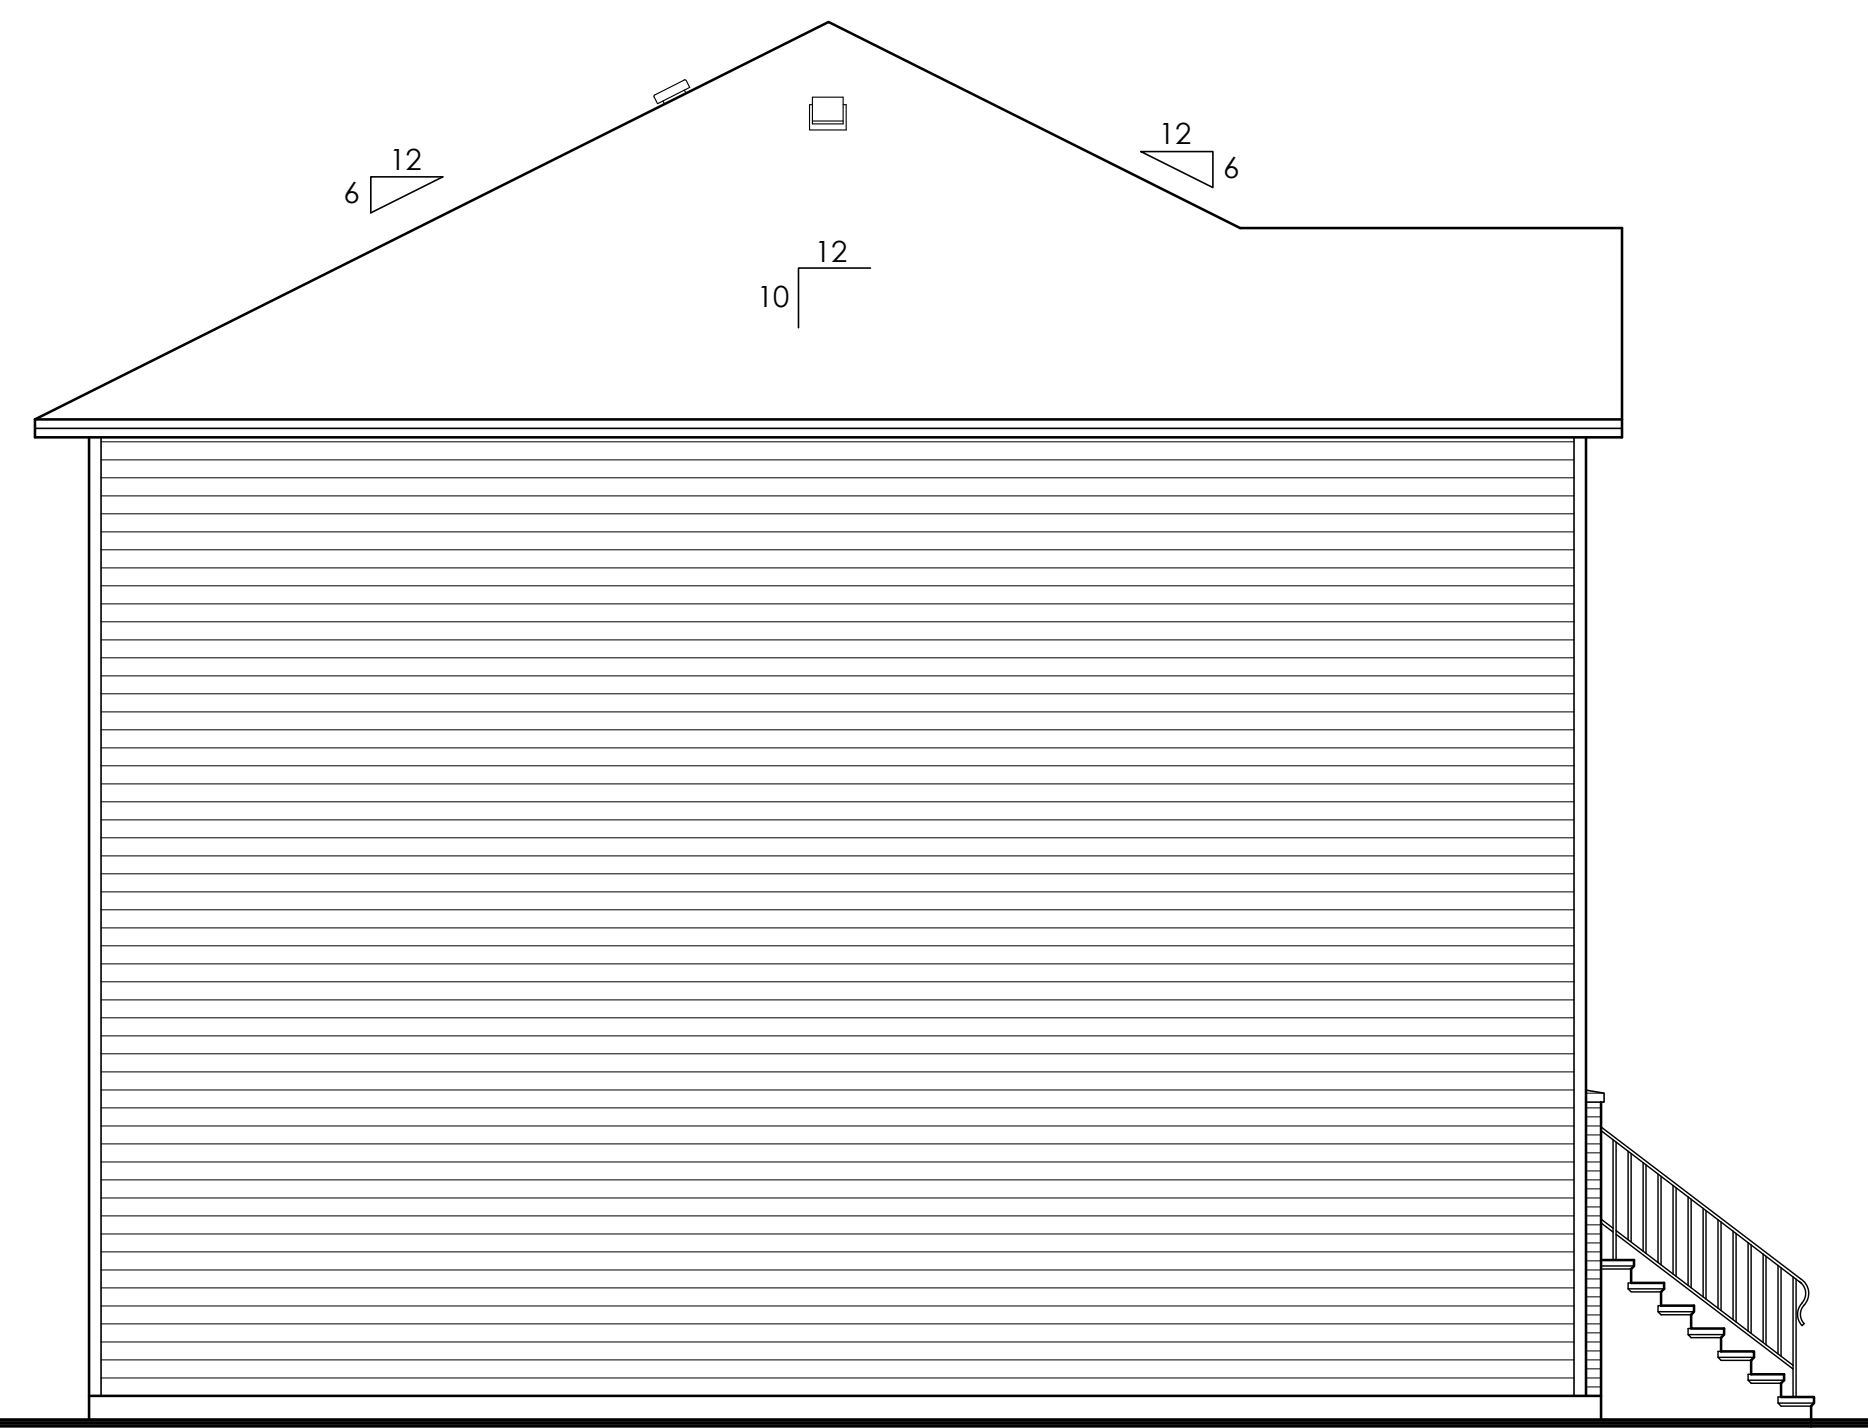

URBAN TOWN - 2 OPEN EXTERIOR UNIT

LEFT SIDE ELEVATION



URBAN TOWN - 2 OPEN EXTERIOR UNIT    URBAN TOWN - 1 OPEN INTERIOR UNIT (Rev.)    URBAN TOWN - 2 OPEN INTERIOR UNIT    URBAN TOWN - 1 OPEN INTERIOR UNIT (Rev.)    URBAN TOWN - 2 OPEN INTERIOR UNIT    URBAN TOWN - 1 OPEN INTERIOR UNIT (Rev.)    URBAN TOWN - 1 OPEN EXTERIOR UNIT

FRONT ELEVATION

**M. David Blakely**  
Architect Inc.  
2200 Prince of Wales Dr. - Suite 101  
Ottawa, Ontario K2E 6Z9  
Phone (613) 226-8811 Fax (613) 226-7942

**GENERAL NOTES:**  
1. THE CONTRACTOR IS RESPONSIBLE FOR CHECKING AND VERIFYING ALL DIMENSIONS. ANY DISCREPANCY MUST BE REPORTED TO M. DAVID BLAKELY ARCHITECT INC.  
2. ALL WORK AND MATERIALS TO BE IN COMPLIANCE WITH ALL CODES, REGULATIONS, AND BY-LAWS.  
3. ADDITIONAL DRAWINGS MAY BE ISSUED FOR CLARIFICATION TO ASSIST THE PROPER EXECUTION OF WORK. SUCH DRAWINGS WILL HAVE THE SAME MEANINGS AND INTENT AS IF THEY WERE INCLUDED WITH THE PLANS IN CONTRACT DOCUMENTS.  
4. DO NOT SCALE DRAWINGS.  
5. THIS DRAWING SHALL NOT BE USED OR COPIED WITHOUT THE AUTHORIZATION OF THE ARCHITECT.

6. THIS DRAWING SHALL NOT BE USED FOR PERMIT OR CONSTRUCTION UNLESS THE DRAWING BEARS THE ARCHITECT'S SEAL AND SIGNATURE.  
7. THIS REPRODUCTION SHALL NOT BE ALTERED.

**POST SCHEDULE**  
P1 - 3" DIA. ADJUSTABLE STEEL TELEPOST - 8500 lbs. CAP. (MIN.)  
P2 - 2"x4.0 OR 8" (AS APPLICABLE)  
P3 - 3"x4.0 OR 8" (AS APPLICABLE)  
P4 - 4"x4.0 OR 8" (AS APPLICABLE)  
P5 - 5"x4.0 OR 8" (AS APPLICABLE)  
P6 - HSS 3"x3x.188 c/w 6"x10"x3/8" Base Plate and 8"x8"x3/8" Cap. Plate, w/ 2, 3/4" dia. Anchor Bolts  
P7 - HSS 3"x3x.188 c/w 12"x12"x1/2" Base Plate and 8"x8"x3/8" Cap. Plate, w/ 4, 3/4" dia. Anchor Bolts

**BRICK LINTEL SCHEDULE**  
OPENING UP TO    ANGLE SIZE  
5'-0"    1:31/2"x3.1/2"x5/16"  
7'-0"    1:4x3.1/2"x5/16"  
8'-0"    1:5x3.1/2"x5/16"  
9'-0"    1:5x3.1/2"x3/8"  
10'-0"    1:6x4x3/8"

ARCHITECT SEAL:

No.	DATE	DESCRIPTION	REV.	No.	DATE	DESCRIPTION	REV.
1.	08/12/17	FOR SITE PLAN CONTROL	SM	24.			
2.				23.			
3.				22.			
4.				21.			
5.				20.			
6.				19.			
7.				18.			
8.				17.			
9.				16.			
10.				15.			
11.				14.			

A - DETAIL NUMBER  
B - SHEET NUMBER (DETAIL REQUIRED)  
C - SHEET NUMBER (DETAIL LOCATION)

PROJECT: **BLOCK ONE OAKRIDGE GATE OTTAWA, ONTARIO**

CLIENT:

DRAWING TITLE: **FRONT / LEFT ELEVATIONS TOWNHOMES**

DATE: DEC., 2017.    SCALE: 3/16" = 1'-0"

DRAWN BY: SBM    CHECKED: MDB

SHEET No.: **A**