


EXISTING ELEVATION	85.64	86.05	86.77	86.49	85.41	85.36	85.50	85.27	84.54	84.17	84.07	EXISTING ELEVATION
PROPOSED ELEVATION	85.63	85.58	85.54	85.50	85.45	85.41	85.37	85.32	85.16	84.59	84.02	PROPOSED ELEVATION
CHAINAGE	50+600	50+625	50+650	50+675	50+700	50+725	50+750	50+775	50+800	50+825	50+850	CHAINAGE

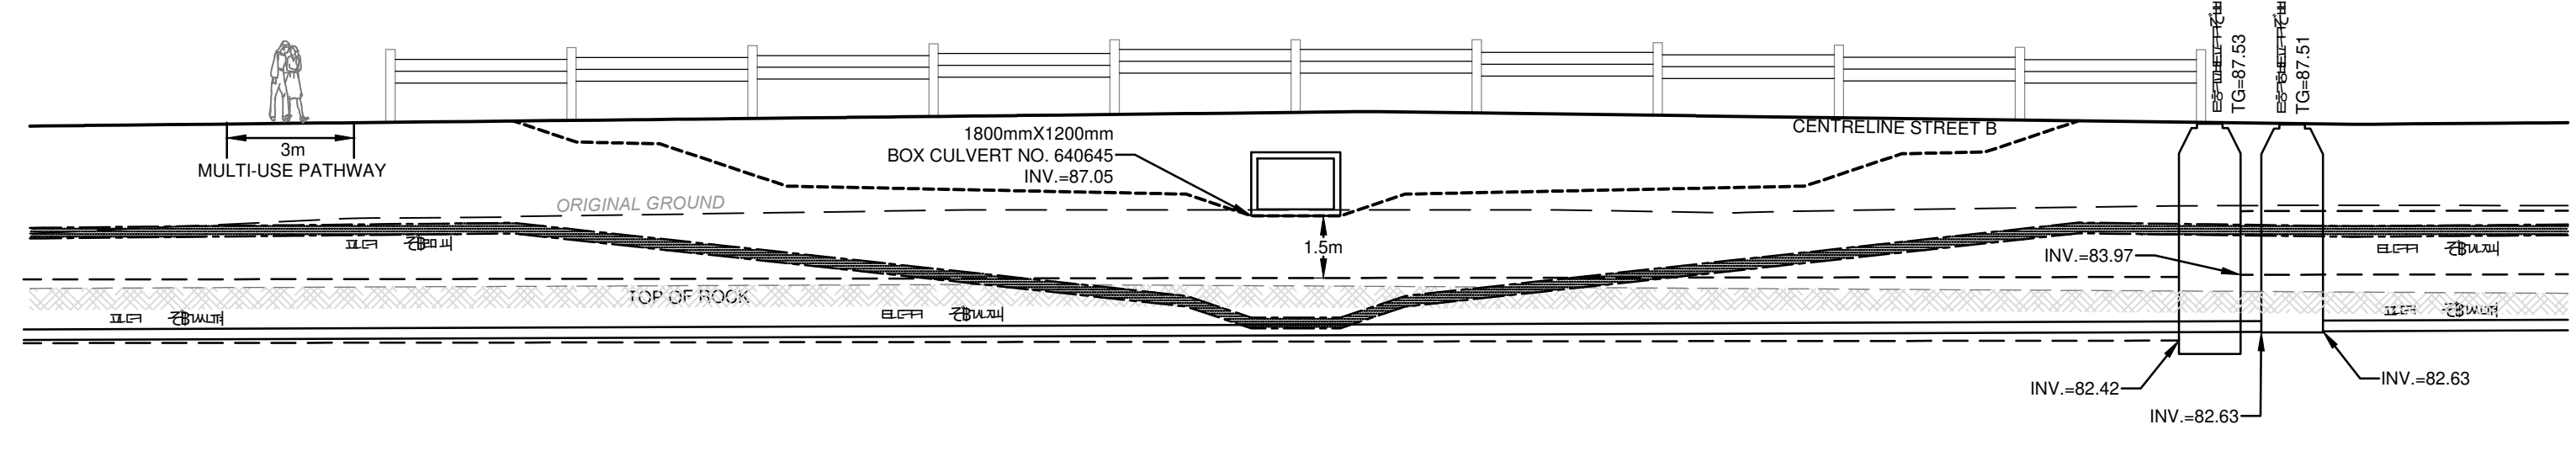

CREEK (40m CORRIDOR)  
CROSS SECTION G-G  
SCALE: 1:10

- LEGEND**
- PROPERTY LINE
  - RIGHT OF WAY LIMITS
  - PROPOSED DEPRESSED CURB
  - PROPOSED BARRIER CURB OR MOUNTABLE CURB
  - PROPOSED BARRIER CURB & SIDEWALK
  - 507 — PROPOSED SANITARY MANHOLE & SEWER
  - 600 — PROPOSED SANITARY FORCE MAIN
  - 204 — PROPOSED STORM MANHOLE & SEWER
  - 34 — PROPOSED CATCHBASIN/MANHOLE & LEAD
  - 34 — PROPOSED CATCHBASIN & LEAD
  - RYCB 6 — PROPOSED REAR YARD CATCHBASIN & SUB-DRAIN
  - PROPOSED SWALE
  - PROPOSED WATERMAIN
  - V&VB — PROPOSED VALVE & VALVE BOX LOCATION
  - HYD — PROPOSED FIRE HYDRANT C/W LEAD
  - 180° — PROPOSED WATERMAIN BEND
  - ▲ — DIRECTION OF FLOW
  - ▲ — PROPOSED SERVICES LOCATION
  - PROPOSED HEAD WALL
  - PROPOSED RETAINING WALL
  - PROPOSED PEDESTRIAN CROSSOVER
  - PROPOSED PHASING LIMITS
  - PROPOSED CREEK BOTTOM OF SLOPE
  - PROPOSED CREEK TOP OF SLOPE
  - EXISTING DITCH
  - 450mm — EXISTING SANITARY MANHOLE & SEWER
  - 300mm — EXISTING WATERMAIN
  - HYD — EXISTING FIRE HYDRANT C/W LEAD
  - V&VB — EXISTING VALVE & VALVE BOX LOCATION
  - V&VC — EXISTING VALVE & VALVE CHAMBER LOCATION
  - EXISTING UTILITY POLE
  - EXISTING OVER HEAD WIRE
  - EXISTING SIDEWALK

REFER TO \_\_\_\_\_ FOR ADDITIONAL NOTES

**PRELIMINARY  
NOT FOR  
CONSTRUCTION**

No.	REVISION	DATE	BY
3	REVISED AS PER CITY OF OTTAWA COMMENTS	MAY 13/19	MSP
2	ISSUED TO PATERSON FOR GEOTECHNICAL REVIEW	MAY 3/19	MSP
1	ISSUED FOR DRAFT PLAN OF SUBDIVISION APPLICATION	JULY 23/18	SAZ

SCALE	1:750
GRAPHIC SCALE	0 10 20 30

DESIGN	SAZ
CHECKED	DDB
DRAWN	RBG
CHECKED	SAZ
APPROVED	DDB



**NOVATECH**  
Engineers, Planners & Landscape Architects  
Suite 200, 240 Michael Cowpland Drive  
Ottawa, Ontario, Canada K2M 1P6  
Telephone: (613) 254-9643  
Facsimile: (613) 254-5867  
Website: www.novatech-eng.com

LOCATION	CITY OF OTTAWA CLARIDGE / UNIFORM DEVELOPMENTS INC. (KNUEA)
DRAWING NAME	CREEK PLAN AND PROFILE STATION 50+600 TO 50+850
PROJECT No.	116132
REV	REV # 3
DRAWING No.	116132 CRK3-DRAFT

C:\Users\116132\OneDrive\116132-CRK3-DRAFT\_May 15, 2019 - 9:22am.gpr

#17801  
D07-16-18-0023