


LEGEND

	PROPOSED ELEVATION
	PROPOSED SWALE ELEVATION
	PROPOSED BOTTOM OF WALL ELEVATION
	PROPOSED TOP OF WALL ELEVATION
	PROPOSED TERRACE ELEVATION
	EXISTING TOPO SURFACE ELEVATION
	PROPOSED SLOPE
	PROPOSED STANDARD UNIT
	PROPOSED LOOKOUT UNIT
	PROPOSED WALKOUT UNIT
	PROPOSED UNDERSIDE OF FOOTING ELEVATION
	PROPOSED MINIMUM UNDERSIDE OF FOOTING ELEVATION
	PROPOSED SWALE
	MAJOR OVERLAND FLOW
	PROPOSED SANITARY MANHOLE
	PROPOSED STORM MANHOLE
	PROPOSED CATCHBASIN MANHOLE
	PROPOSED CATCHBASIN
	PROPOSED REAR YARD CATCHBASIN & SUB-DRAIN
	PROPOSED VALVE & VALVE BOX LOCATION
	PROPOSED FIRE HYDRANT
	IRON BAR & PROPERTY LINE
	RIGHT OF WAY LIMITS
	PROPOSED DEPRESSED CURB
	PROPOSED BARRIER CURB
	PROPOSED BARRIER CURB & SIDEWALK
	PROPOSED HEAD WALL
	PROPOSED RETAINING WALL
	PROPOSED PEDESTRIAN CROSSOVER
	PROPOSED PHASING LIMITS
	EXISTING SIDE SLOPE
	EXISTING DITCH
	EXISTING SANITARY MANHOLE
	EXISTING FIRE HYDRANT
	EXISTING VALVE & VALVE BOX LOCATION
	EXISTING VALVE & VALVE CHAMBER LOCATION
	EXISTING UTILITY POLE
	EXISTING OVER HEAD WIRE
	EXISTING SIDEWALK

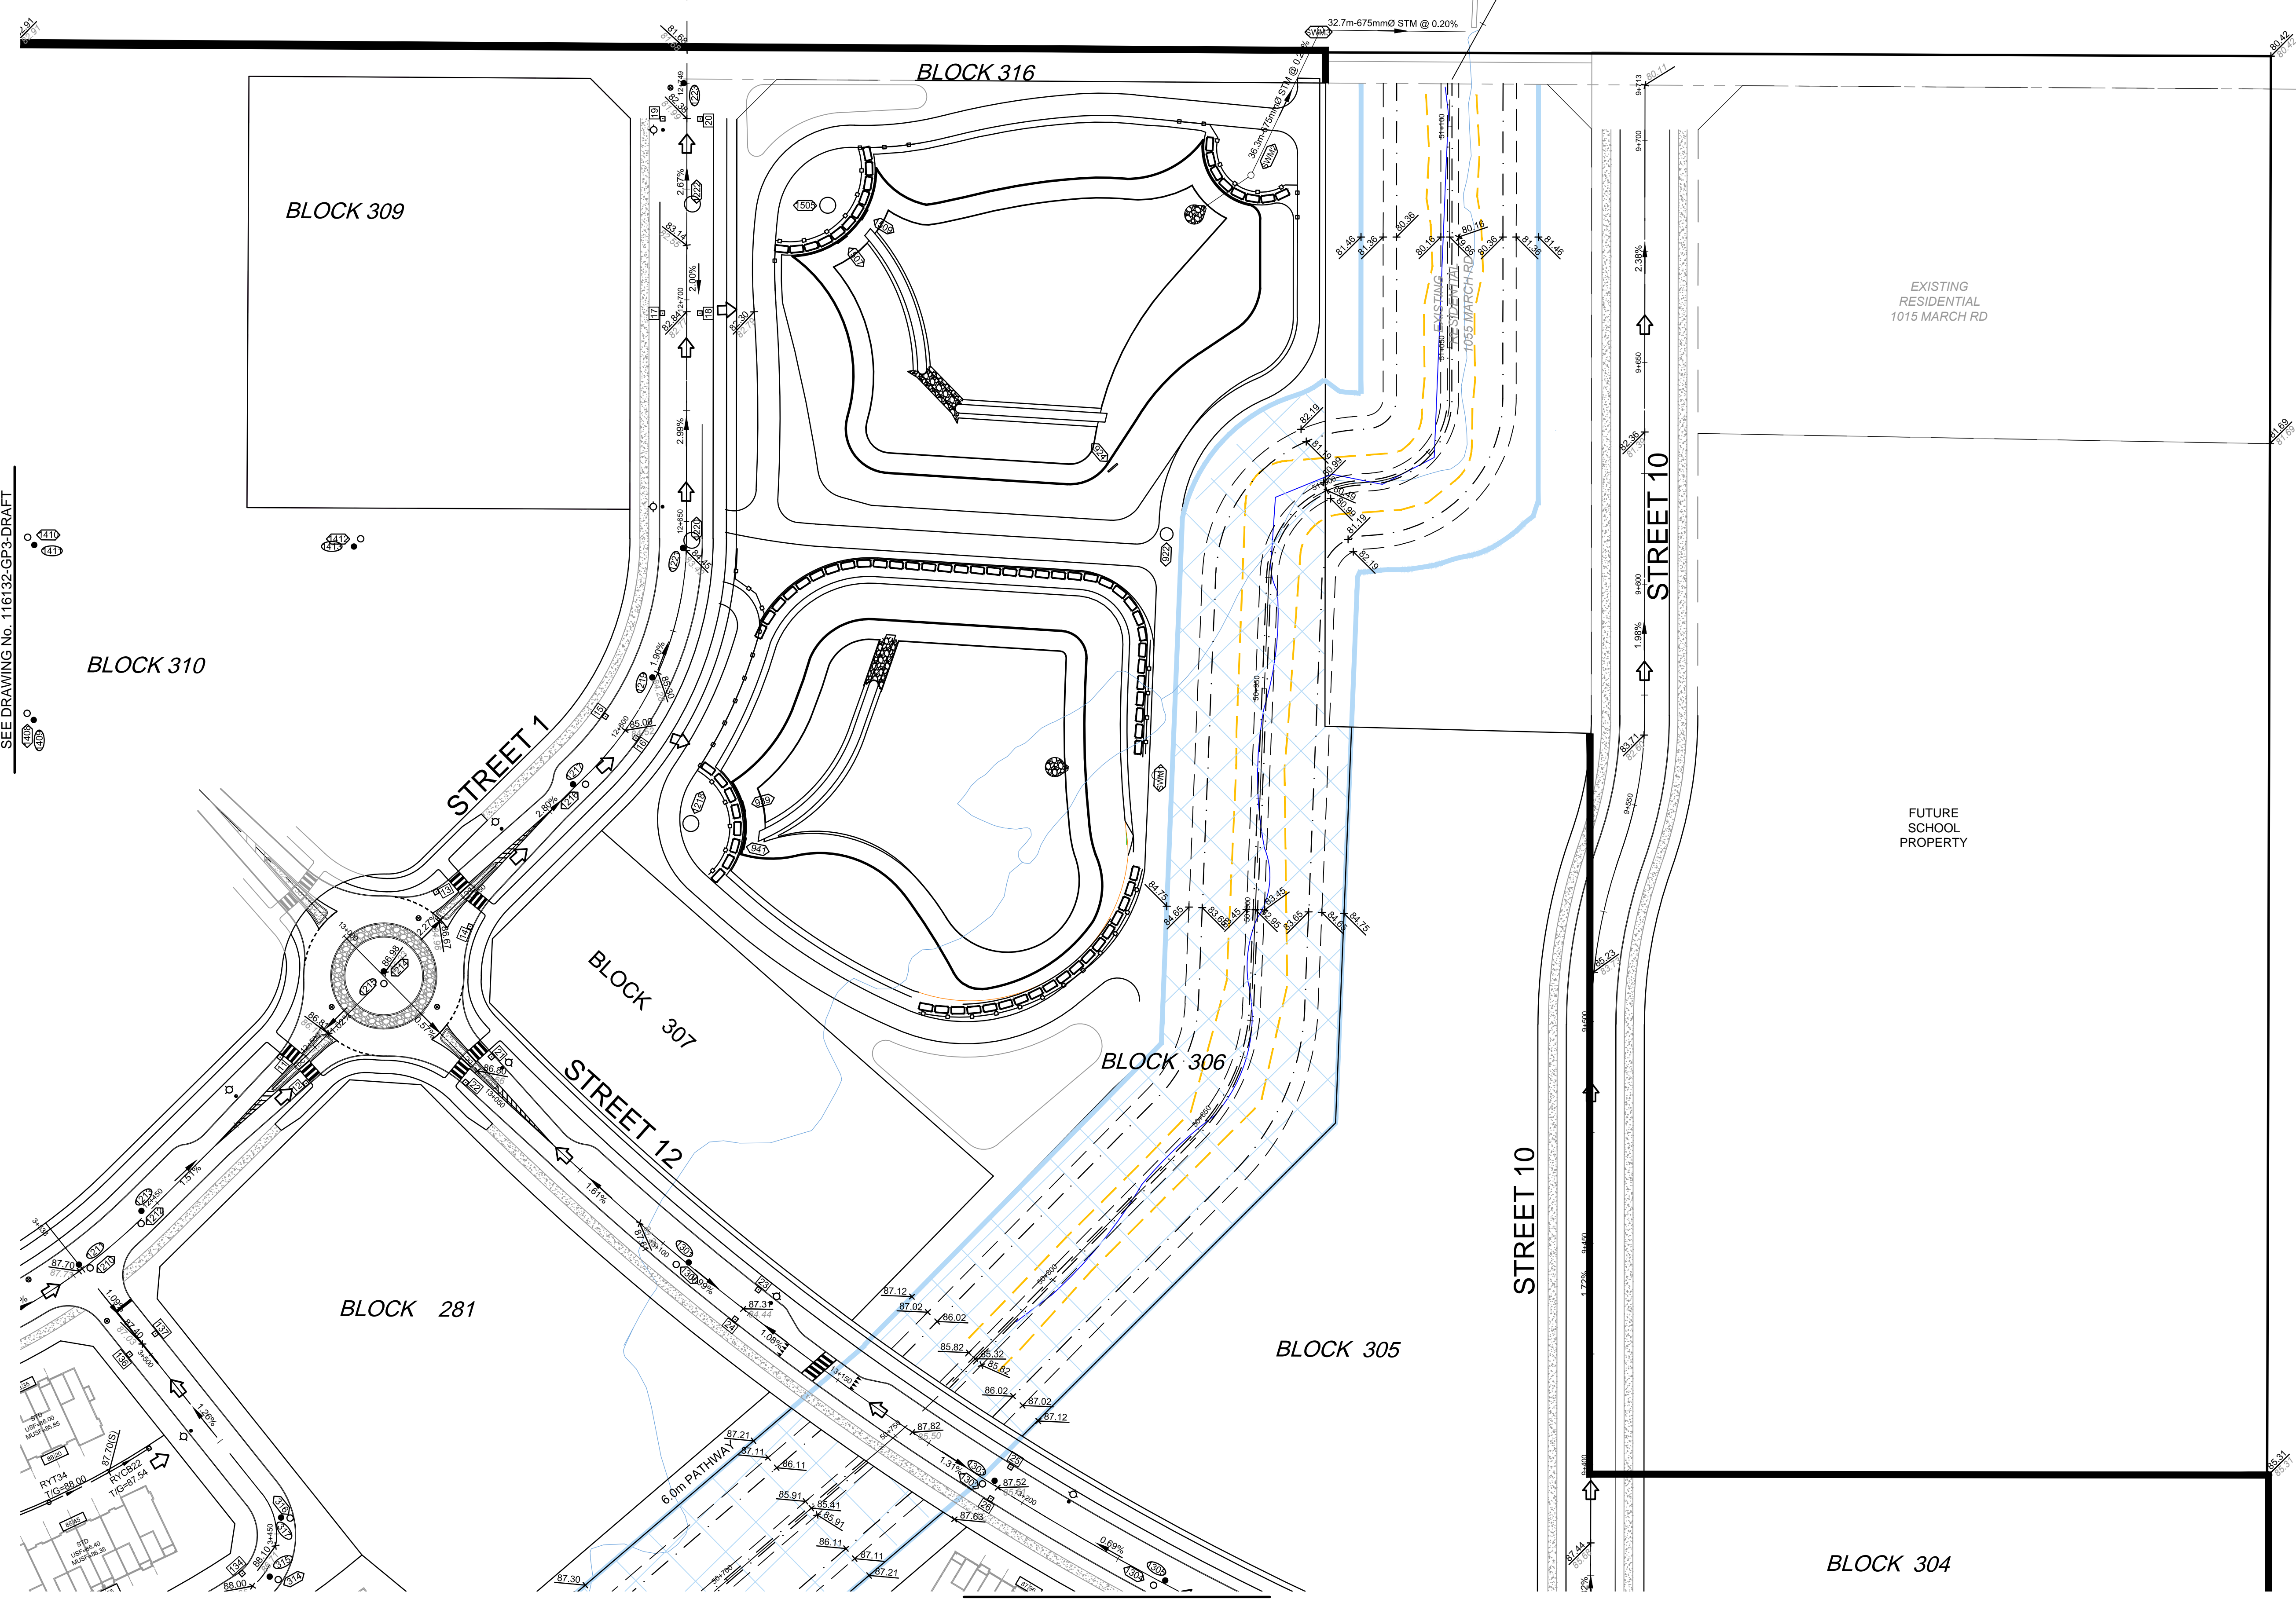

SEE DRAWING No. 116132-GP3-DRAFT

SEE DRAWING No. 116132-GP2-DRAFT

REFER TO _____ FOR ADDITIONAL NOTES

NOTE:
 THE POSITION OF ALL POLE LINES, CONDUITS, WATERMANS, SEWERS AND OTHER UNDERGROUND AND OVERGROUND UTILITIES AND STRUCTURES IS NOT NECESSARILY SHOWN ON THE CONTRACT DRAWINGS, AND WHERE SHOWN, THE ACCURACY OF THE POSITION OF SUCH UTILITIES AND STRUCTURES IS NOT GUARANTEED. BEFORE STARTING WORK, DETERMINE THE EXACT LOCATION OF ALL SUCH UTILITIES AND STRUCTURES AND ASSUME ALL LIABILITY FOR DAMAGE TO THEM.

**PRELIMINARY
 NOT FOR
 CONSTRUCTION**

No.	REVISION	DATE	BY	MSP
1.	ISSUED FOR DRAFT PLAN OF SUBDIVISION APPLICATION	JULY 23/18		

SCALE
1:750
0 10 20 30

FOR REVIEW ONLY

DESIGN	SAZ
CHECKED	DDB
DRAWN	RBG
CHECKED	SAZ
APPROVED	DDB

NOVATECH
 Engineers, Planners & Landscape Architects
 Suite 200, 240 Michael Cowpland Drive
 Ottawa, Ontario, Canada K2M 1P6
 Telephone (613) 254-9643
 Facsimile (613) 254-5867
 Website www.novatech-eng.com

CITY OF OTTAWA
 CU DEVELOPMENTS INC.
 1053, 1075 AND 1145 MARCH ROAD

DRAWING NAME
GRADING PLAN

PROJECT No. 116132
 REV # 1
 DRAWING No. 116132-GR4-DRAFT

C:\Users\116132-GP3-Draft\116132-GP3-Draft.dwg, 116132-GP3-DRAFT, Jul 24, 2018 - 4:03pm, jgibson