

**TREE SCHEDULE - OFF PODIUM / ON GRADE, LEPINE CORP 910 MARCH ROAD**

CODE	QUANTITY	QUANTITY OFF SITE	BOTANICAL NAME	COMMON NAME	B&B SPECIMEN	SPREAD	NATIVE
AR	5	0	Acer rubrum	Red Maple	50mm cal	12M	YES
AS	1	0	Acer saccharum	Sugar Maple	50mm cal	15M	YES
CO	1	0	Celtis occidentalis	Common Hackberry	50mm cal	18M	YES
QM	3	0	Quercus macrocarpa	Bur Oak	50mm cal	20M	YES
QR	3	0	Quercus rubra	Red Oak	50mm cal	15M	YES
<b>TOTALS</b>	<b>13</b>	<b>0</b>					
CT	1	0	Abies balsamea	Balsam Fir	1.5m Ht.	N/A	YES
CT	1	0	Larix laricina	Eastern Larch / Tamarack	1.5m Ht.	N/A	YES
PG	1	0	Picea glauca	White Spruce	1.5m Ht.	N/A	YES
PR	1	0	Pinus resinosa	Red Pine	1.5m Ht.	N/A	YES
CT	1	0	Pinus strobus	White Pine	1.5m Ht.	N/A	YES
<b>TOTALS</b>	<b>5</b>	<b>0</b>					

**PODIUM TREES - 910 MARCH ROAD - LEPINE CORP**

CODE	QUANTITY	QUANTITY PRIVATE	QUANTITY PUBLIC	BOTANICAL NAME	COMMON NAME	B&B SPECIMEN	NATIVE	SPREAD
ag	4	0	0	Aesculus glabra	Ohio Buckeye	50mm cal	YES	10M
ac	2	0	0	Ametanchier canadensis	Tree Serviceberry	50mm cal	YES	4M
bp	4	0	0	Betula populifolia	Gray Birch	50mm cal	YES	5M
cc	2	0	0	Carpinus caroliniana	Hornbeam Bluebeech	50mm cal	YES	8M
cov	2	0	0	Carya ovata	Shagbark Hickory	50mm cal	YES	12M
ov	1	0	0	Ostrya virginiana	Hophornbeam Ironwood	50mm cal	YES	8M
pp	2	0	0	Prunus pennsylvanica	Pin Cherry	50mm cal	YES	6M
<b>TOTALS</b>	<b>17</b>	<b>0</b>	<b>0</b>					
ct	5	0	0	Juniperus virginiana	Eastern Red Cedar	1.5m Ht.	YES	N/A
ct	3	0	0	Pinus cembra	Swiss Stone Pine	1.5m Ht.	NO	N/A
ct	1	0	0	Pinus flexilis	Limber Pine	1.5m Ht.	NO	N/A
ct	1	0	0	Thuja occidentalis arbovitae	White Cedar, nursery grown	1.5m Ht.	YES	N/A
<b>TOTALS</b>	<b>10</b>	<b>0</b>	<b>0</b>					

**PERIMETER PLANTING - 910 MARCH ROAD LEPINE CORP GJA INC.**




QUANTITY TRIBUTARY 2/3	QUANTITY TRIBUTARY 4	TOTAL	Botanical Name	Common Name	Size	Condition
1	0	1	Acer pensylvanicum	Striped Maple	40mm cal	Spring Ball
2	1	3	Acer rubrum	Red Maple	40mm cal	Spring Ball
1	1	2	Betula papyrifera	Paper Birch	40mm cal	Spring Ball
1	0	1	Carpinus caroliniana	Hornbeam Bluebeech	40mm cal	Spring Ball
1	0	1	Carya ovata	Shagbark Hickory	40mm cal	Spring Ball
1	0	1	Celtis occidentalis	Common Hackberry	40mm cal	Spring Ball
1	0	1	Ostrya virginiana	Hophornbeam Ironwood	40mm cal	Spring Ball
0	0	0	Pinus pensylvanica	Pin Cherry	40mm cal	Spring Ball
1	0	1	Prunus serotina	Black Cherry	40mm cal	Spring Ball
1	0	1	Quercus bicolor	Swamp White Oak	40mm cal	Spring Ball
1	1	2	Quercus macrocarpa	Bur Oak	40mm cal	Spring Ball
1	1	2	Quercus rubra	Red Oak	40mm cal	Spring Ball
<b>15</b>	<b>5</b>	<b>20</b>				
3	5	8	Abies balsamea	Balsam Fir	1.0m Ht.	POT
0	4	4	Juniperus virginiana	Eastern Red Cedar	1.0m Ht.	POT
3	5	8	Larix laricina	Eastern Larch / Tamarack	1.0m Ht.	POT
3	3	6	Picea glauca	White Spruce	1.0m Ht.	POT
3	5	8	Pinus strobus	White Pine	1.0m Ht.	POT
3	5	8	Thuja canadensis	Canadian Hemlock	1.0m Ht.	POT
<b>15</b>	<b>27</b>	<b>42</b>				

**FOUNDATION PLANTING 910 MARCH ROAD LEPINE CORP**

Code	Qty.	Botanical Name	Common Name	Size	Condition	NATIVE
TBD	TBD	Arctostaphylos Uva Ursi	Bearberry	30cm spr	Pot	Pot
TBD	TBD	Cornus sericea 'Flaviramea'	Yellowtwig Dogwood	50cm	Pot	Pot
TBD	TBD	Hydrangea arborescens 'Invincible Spirit'	Invincible Spirit Hydrangea	50cm	Pot	Pot
TBD	TBD	Hypericum kalmianum	Kalm St. John's Wort	30cm	Pot	YES
TBD	TBD	Hypericum prolificum	Shrubby St. John's Wort	40cm	Pot	YES
TBD	TBD	Potentilla fruticosa 'Abbotswood'	Abbotswood Potentilla	30cm	Pot	YES
TBD	TBD	Physocarpus opulifolius 'Nanus'	Dwarf Ninebark	40cm	Pot	YES
TBD	TBD	Ribes aureum	Flowering Currant	50cm	Pot	YES
TBD	TBD	Rosa palustris	Swamp Rose	50cm	Pot	YES
TBD	TBD	Symphoricarpos albus	Snowberry	50cm	Pot	YES
TBD	TBD	Spiraea alba	Meadowsweet	60cm	Pot	YES
TBD	TBD	Spiraea bumalda 'Dart's Red'	Dart's Red Spirea	30cm	Pot	YES
TBD	TBD	Juniperus chinensis 'Ontario Green'	Ontario Green Juniper	30cm spr	Pot	Pot
TBD	TBD	Pinus mugo var. pumilio	Mugho Pine	30cm spr	Pot	Pot
TBD	TBD	Taxus cuspidata 'Monloco'	Emerald Spreader Yew	30cm spr	Pot	Pot
<b>150</b>	<b>100</b>	<b>TOTALS</b>				

**SHRUBS 910 MARCH ROAD LEPINE CORP**

Code	Qty.	Botanical Name	Common Name	Size	Condition	NATIVE
HK	60	Hypericum kalmianum	Kalm St. John's Wort	30cm	Pot	YES
HP	100	Hypericum prolificum	Shrubby St. John's Wort	40cm	Pot	YES
SA	235	Spiraea alba	Meadowsweet	60cm	Pot	YES
PM	5	Pinus mugo var. pumilio	Mugho Pine	30cm spr	Pot	Pot
PV	55	Panicum virgatum	Switch Grass	9cm Pot	Pot	YES

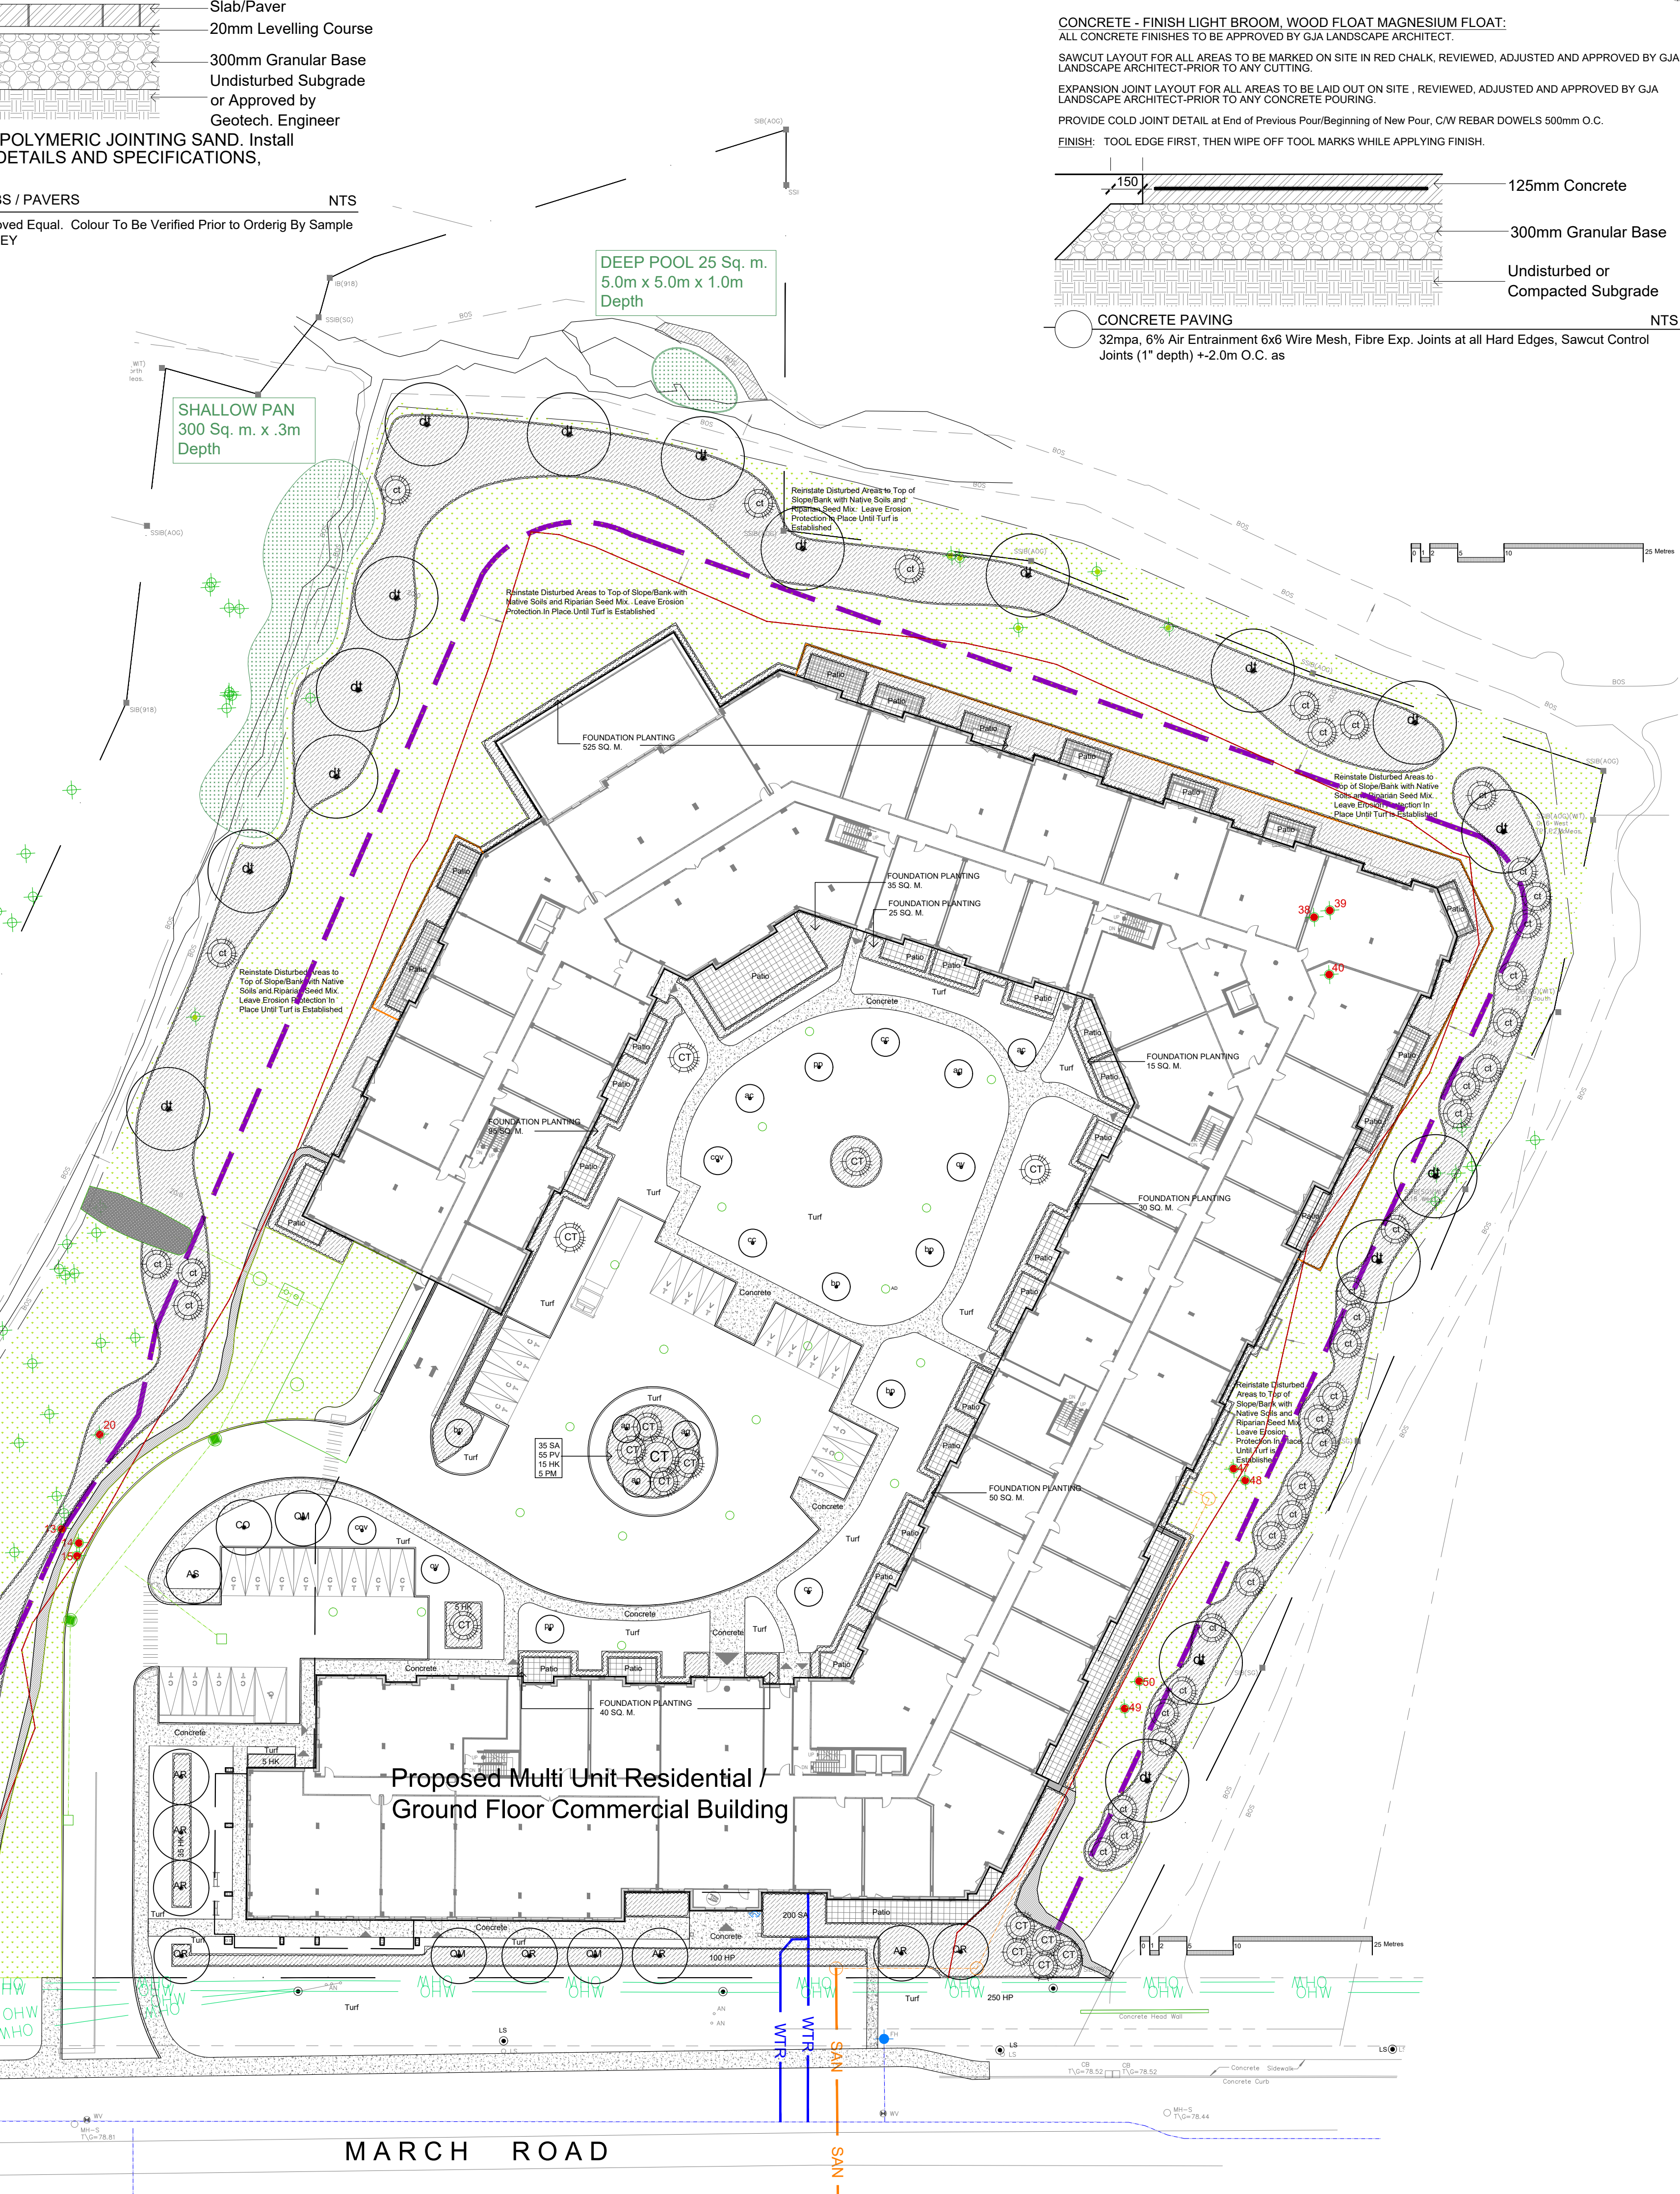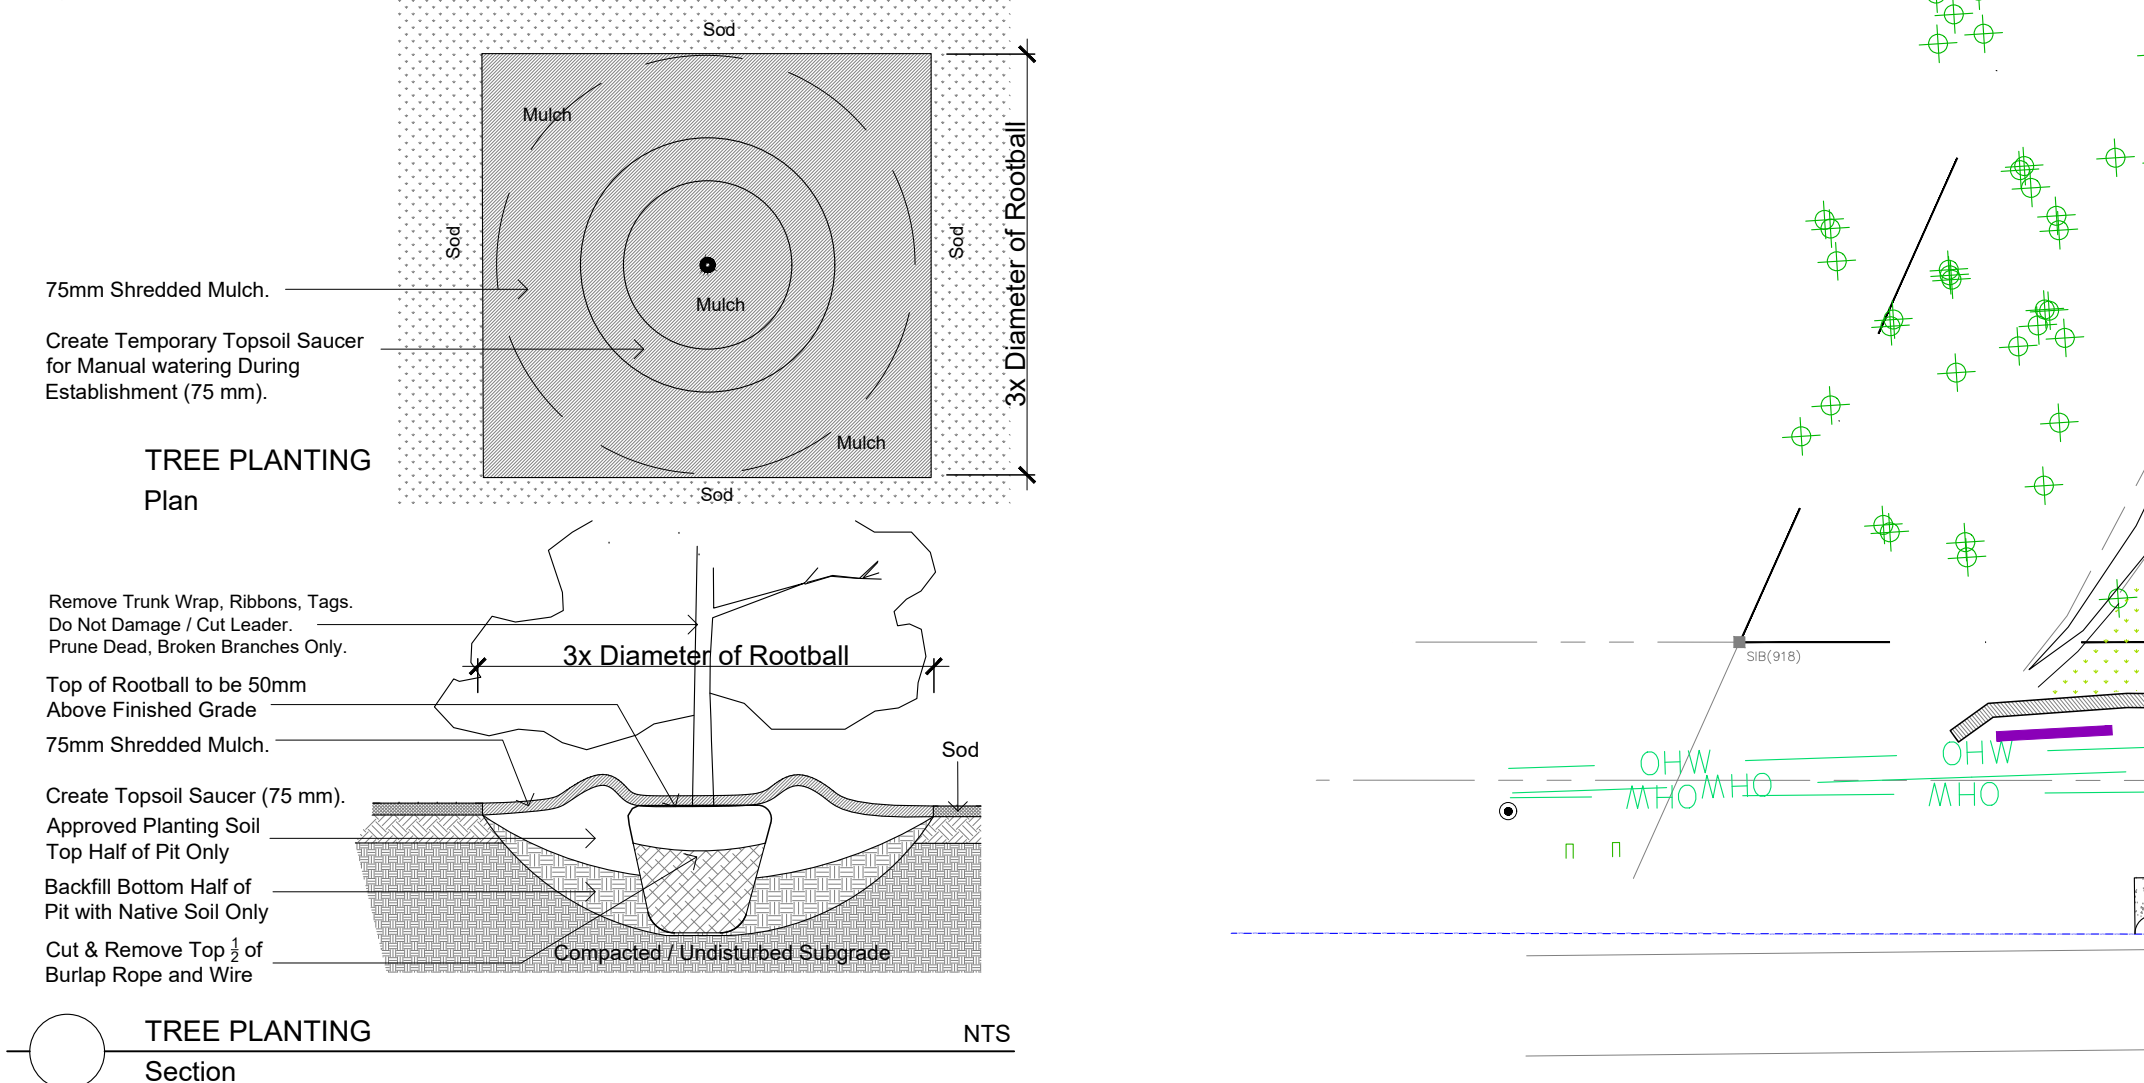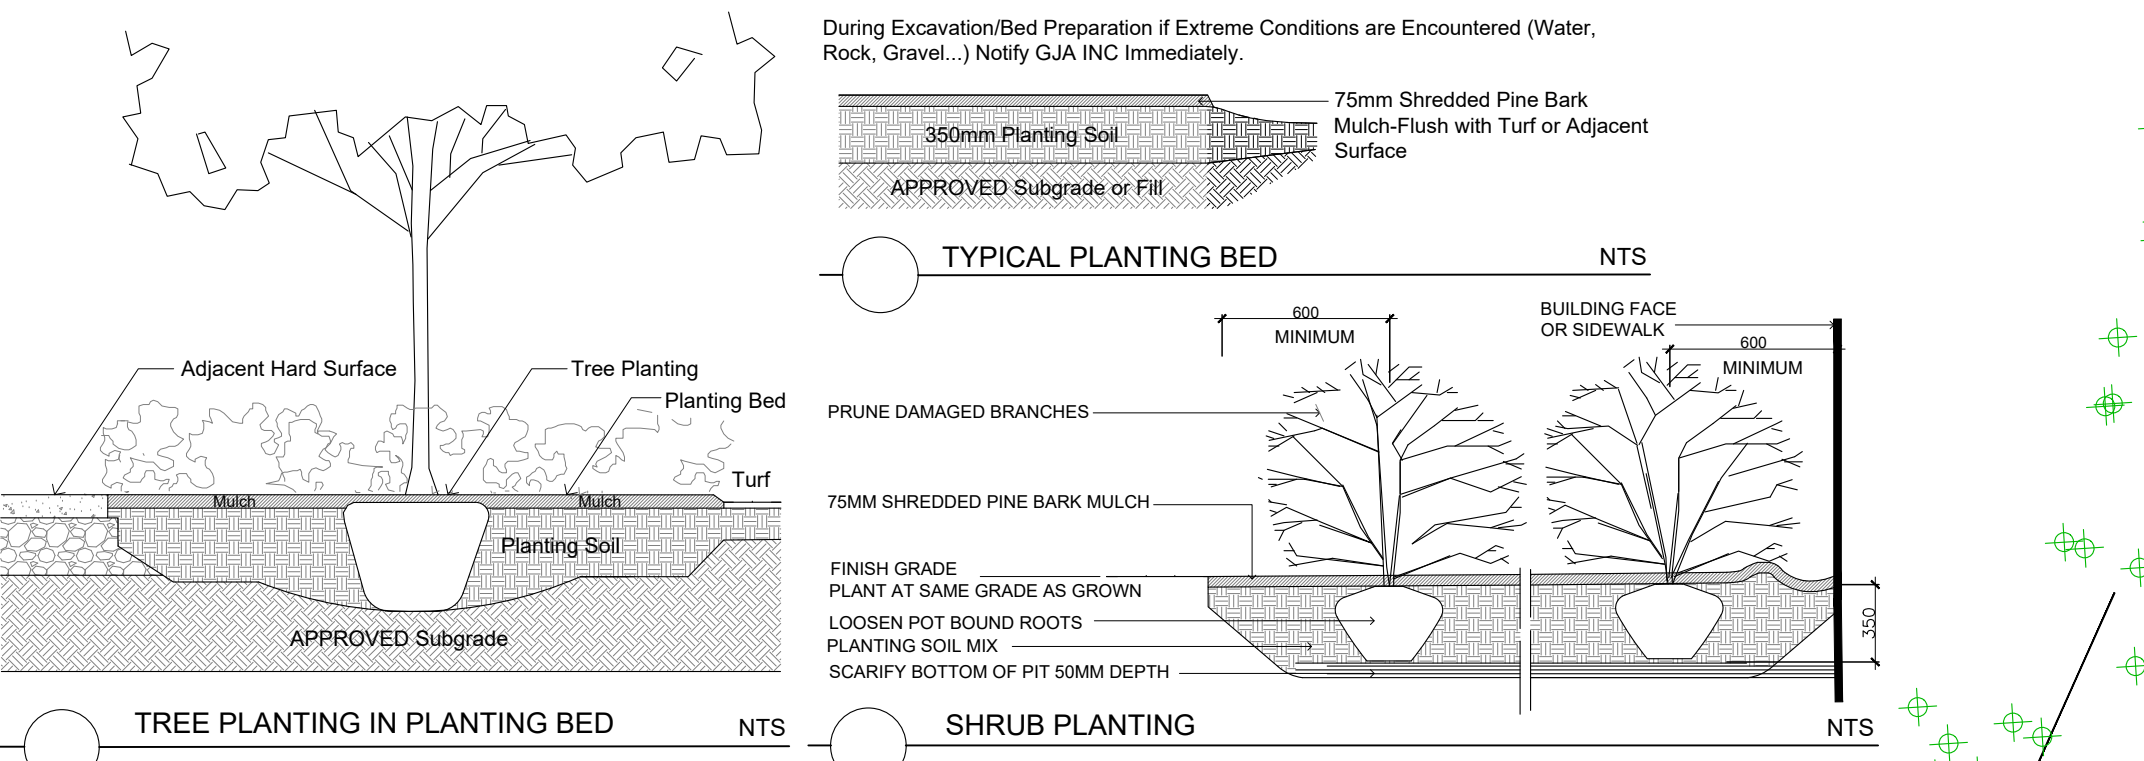

**CONCRETE - FINISH LIGHT BROOM, WOOD FLOAT MAGNESIUM FLOAT:**  
ALL CONCRETE FINISHES TO BE APPROVED BY GJA LANDSCAPE ARCHITECT.

**SAWCUT LAYOUT FOR ALL AREAS TO BE MARKED ON SITE IN RED CHALK, REVIEWED, ADJUSTED AND APPROVED BY GJA LANDSCAPE ARCHITECT PRIOR TO ANY CUTTING.**


**EXPANSION JOINT LAYOUT FOR ALL AREAS TO BE LAID OUT ON SITE, REVIEWED, ADJUSTED AND APPROVED BY GJA LANDSCAPE ARCHITECT PRIOR TO ANY CONCRETE POURING.**

**PROVIDE COLD JOINT DETAIL at End of Previous Pour/Beginning of New Pour, C/W REBAR DOWELS 500mm O.C.**

**FINISH: TOOL EDGE FIRST, THEN WIPE OFF TOOL MARKS WHILE APPLYING FINISH.**

**REFER TO TCR by STANTEC**

- Existing Tree to Remain
- Existing Tree to Remove
- Protection

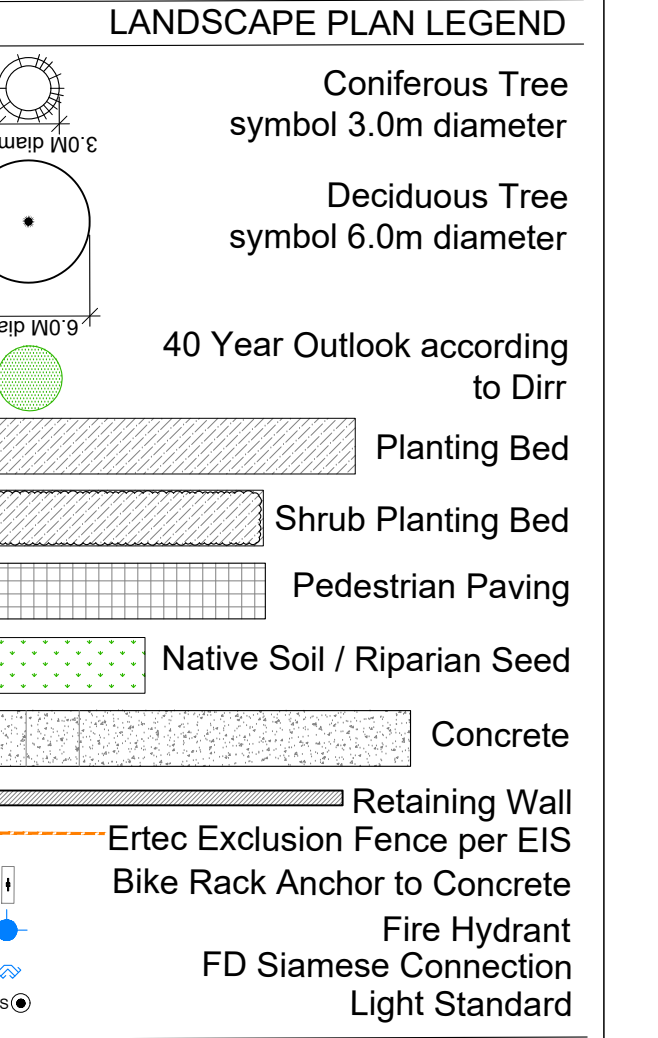

**BELOW GRADE SERVICES REFER TO CIVIL/CUP**

- WTR U/G Water Service
- STM U/G Storm Service
- SAN U/G Sanitary Service
- U/G Gas Service
- BC U/G TelCo Service
- H U/G Hydro Service
- O/H Hydro Service



Revision	Date
1.5 per SPC 1.0	2023 12 22
1.4 per SPC 1.4	2023 07 28
1.0 FIRST SUBMISSION SPC 1.0	2023 03 29
0 REVIEW/COORDINATION	2023 03 21

**LÉPINE**

555 LEGGETT DRIVE, TOWER A, SUITE 206  
OTTAWA ONTARIO, K2K 2K3  
Phone: 613 951 9090 | Fax: 613 951 9095

**GJA INC.**  
GINO J. AIELLO | LANDSCAPE ARCHITECT  
GJA.COM | 613 298 9191 | GJOLANDSCAPE.COM

**910 MARCH ROAD MIXED USE DEVELOPMENT**

**Landscape Plan L1**

Scale: 1:400