


LEGEND

- PROPERTY LINE
- SANITARY MH NUMBER
- PROPOSED SANITARY MH/SEWER
- STORM MH NUMBER
- PROPOSED STORM MH/SEWER
- PROPOSED WATERMAIN
- OUTSIDE PROPOSED DEVELOPMENT



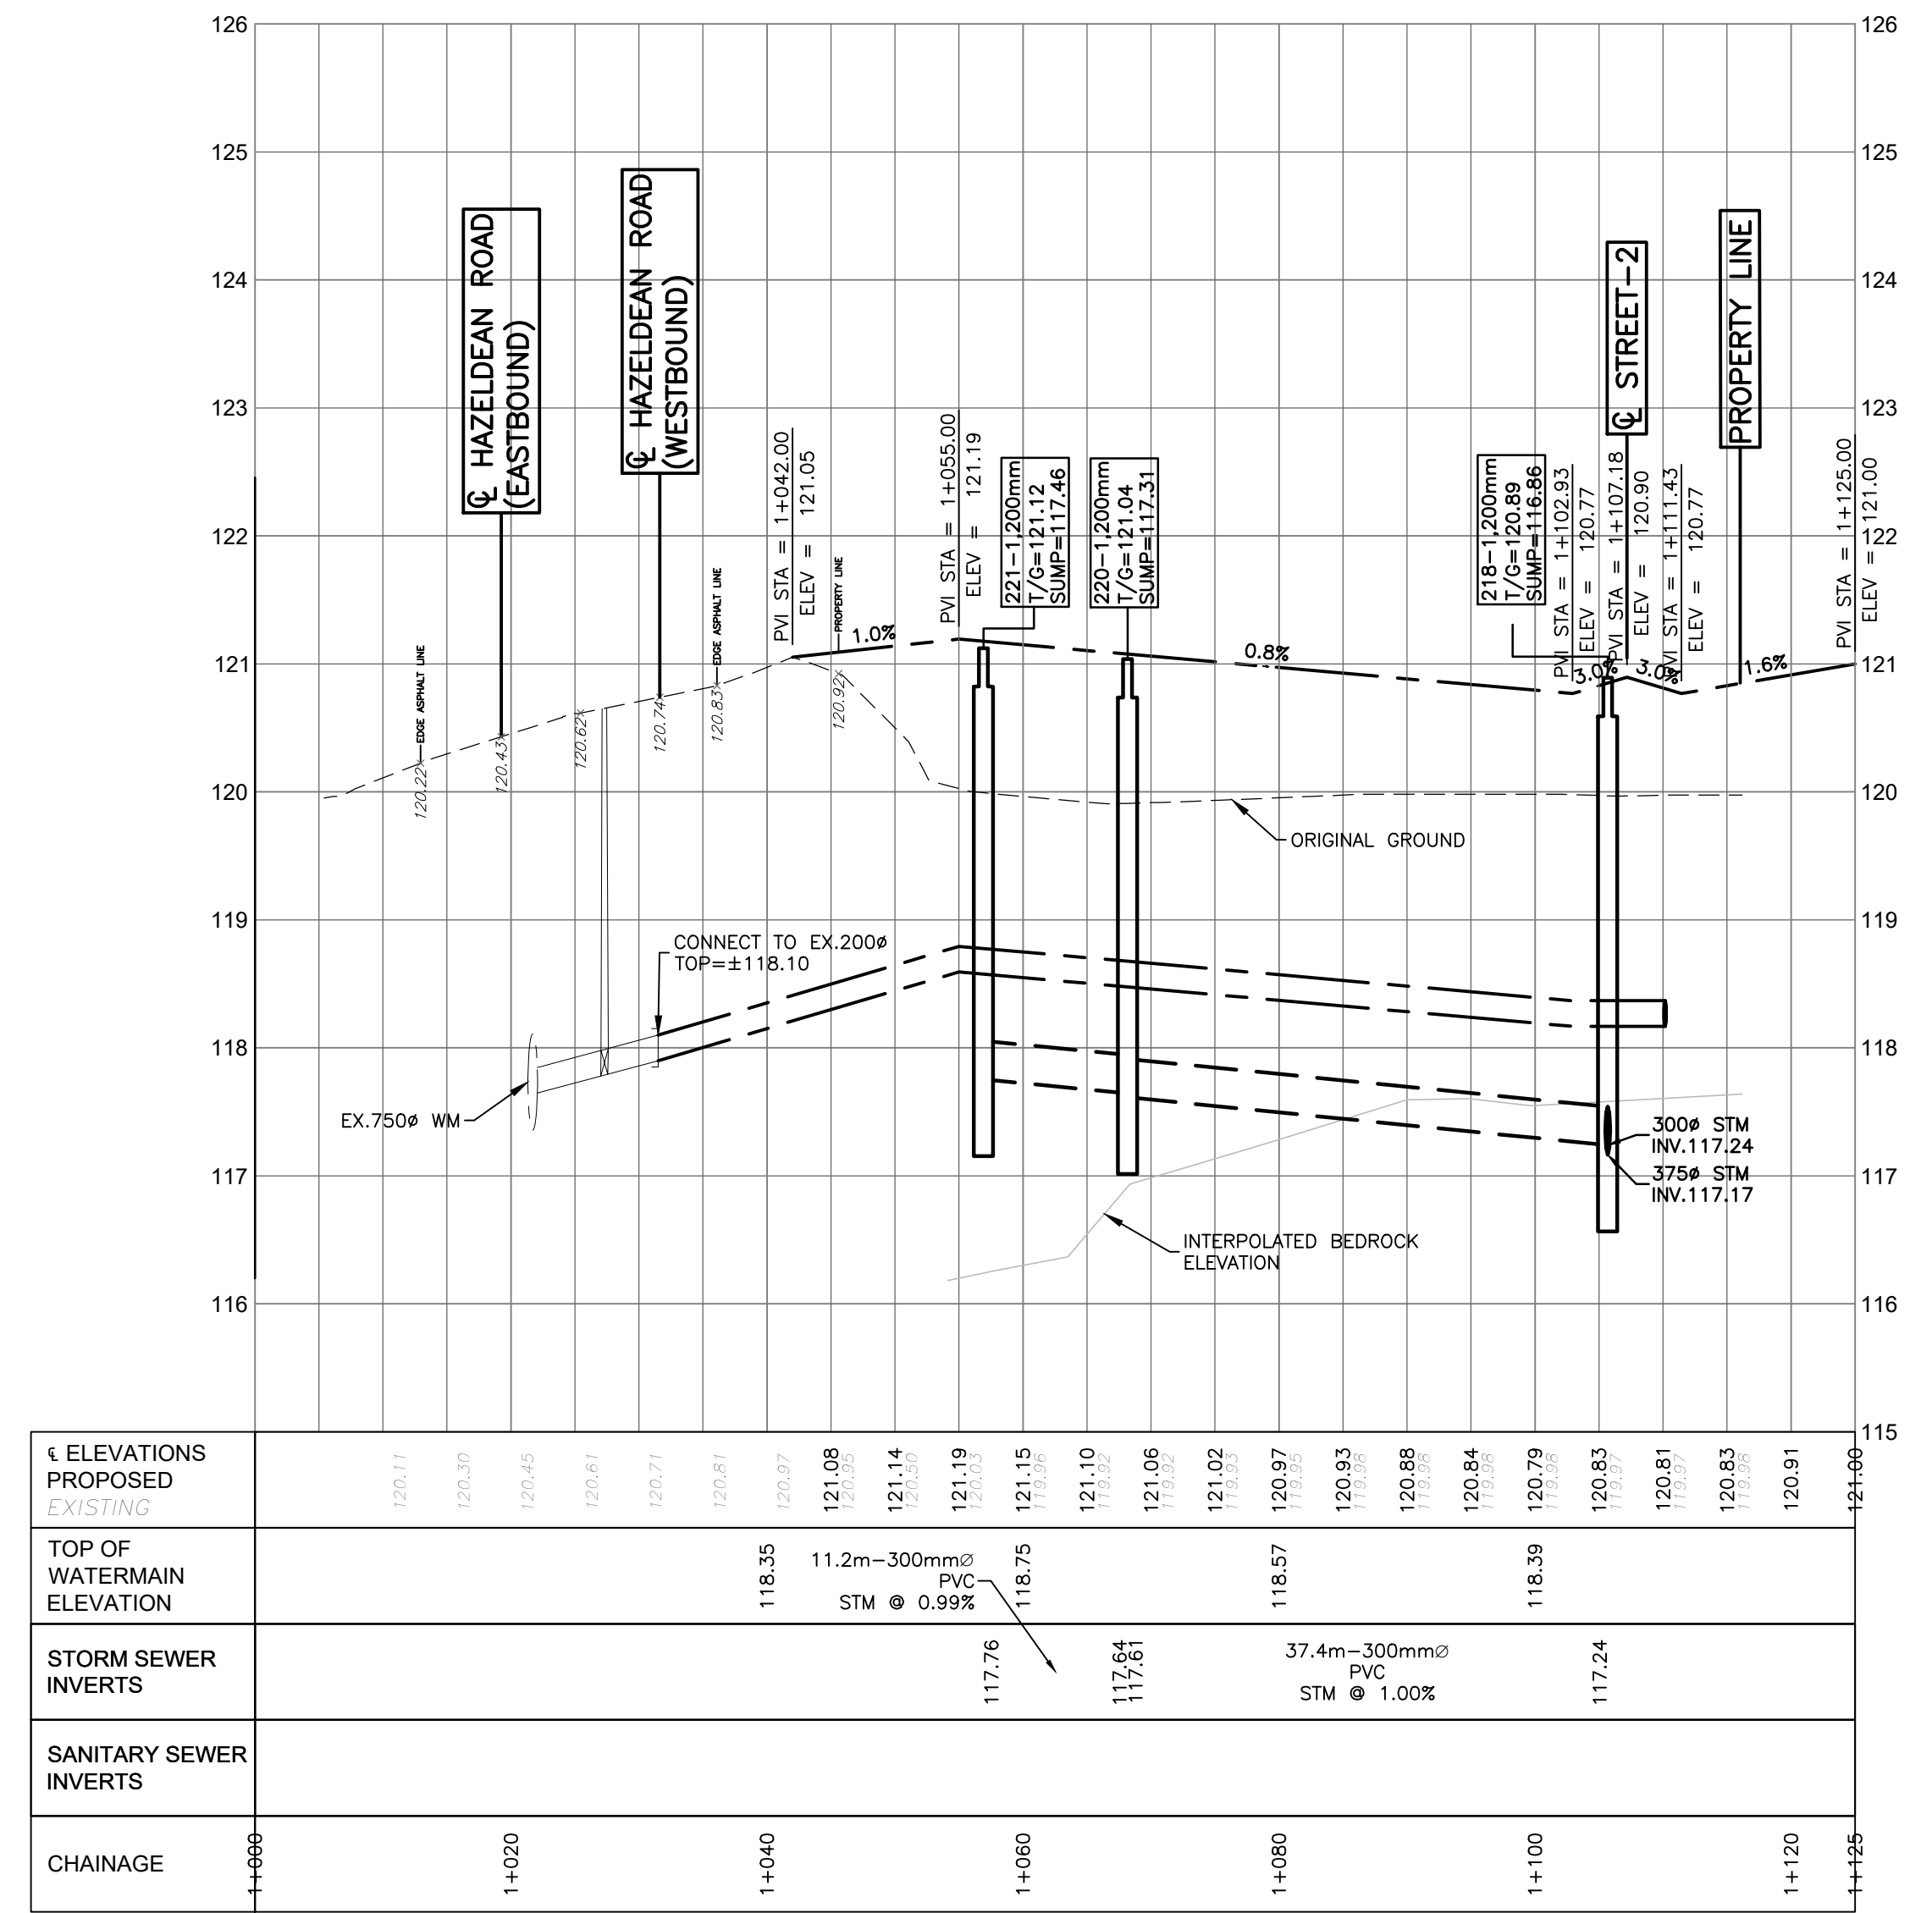


File Name: \\exp\work\2021\2021-04-28\2021-04-28.dwg
 User: JLF
 Date: 2021-04-28 11:45:53
 Plot Date: 2021-04-28 11:45:53
 Plotter: HP DesignJet 5000PS
 Plot Size: A1
 Plot Style: exp.ctb
 Plot Device: HP DesignJet 5000PS
 Plotter Driver: HP DesignJet 5000PS
 Plotter Name: HP DesignJet 5000PS
 Plotter Location: HP DesignJet 5000PS
 Plotter Model: HP DesignJet 5000PS
 Plotter Version: HP DesignJet 5000PS
 Plotter Manufacturer: HP DesignJet 5000PS
 Plotter Model Number: HP DesignJet 5000PS
 Plotter Serial Number: HP DesignJet 5000PS
 Plotter IP Address: HP DesignJet 5000PS
 Plotter Port: HP DesignJet 5000PS
 Plotter Protocol: HP DesignJet 5000PS
 Plotter Language: HP DesignJet 5000PS
 Plotter Driver Path: HP DesignJet 5000PS
 Plotter Driver Name: HP DesignJet 5000PS
 Plotter Driver Version: HP DesignJet 5000PS
 Plotter Driver Manufacturer: HP DesignJet 5000PS
 Plotter Driver Model Number: HP DesignJet 5000PS
 Plotter Driver Serial Number: HP DesignJet 5000PS
 Plotter Driver IP Address: HP DesignJet 5000PS
 Plotter Driver Port: HP DesignJet 5000PS
 Plotter Driver Protocol: HP DesignJet 5000PS
 Plotter Driver Language: HP DesignJet 5000PS
 Plotter Driver Driver Path: HP DesignJet 5000PS
 Plotter Driver Driver Name: HP DesignJet 5000PS
 Plotter Driver Driver Version: HP DesignJet 5000PS
 Plotter Driver Driver Manufacturer: HP DesignJet 5000PS
 Plotter Driver Driver Model Number: HP DesignJet 5000PS
 Plotter Driver Driver Serial Number: HP DesignJet 5000PS
 Plotter Driver Driver IP Address: HP DesignJet 5000PS
 Plotter Driver Driver Port: HP DesignJet 5000PS
 Plotter Driver Driver Protocol: HP DesignJet 5000PS
 Plotter Driver Driver Language: HP DesignJet 5000PS

CAUTION
 THE POSITION OF ALL POLE LINES, CONDUITS, WATERMANS, SEWERS AND OTHER UNDERGROUND AND OVERGROUND UTILITIES AND STRUCTURES IS NOT NECESSARILY SHOWN ON THE CONTRACT DRAWINGS, AND WHERE SHOWN, THE ACCURACY OF THE POSITION OF SUCH UTILITIES AND STRUCTURES IS NOT GUARANTEED. BEFORE STARTING WORK, DETERMINE THE EXACT LOCATION OF ALL SUCH UTILITIES AND STRUCTURES AND ASSUME ALL LIABILITY FOR DAMAGE TO THEM.

PRELIMINARY
 NOT FOR CONSTRUCTION

REV	REVISION DESCRIPTION	DATE	BY	APPD
1	SUBMISSION NO.2	04/27/21	SK	BMT

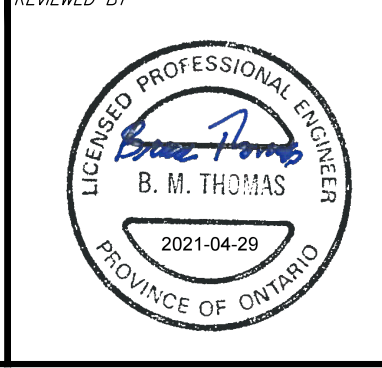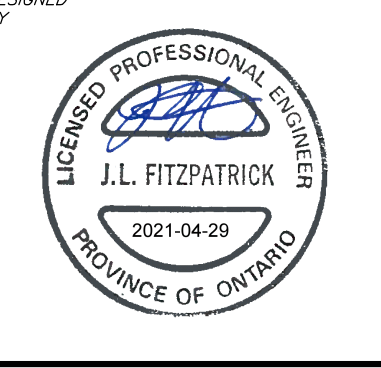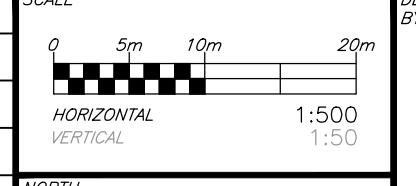

CLIENT
11654128 CANADA INC.
 768 BOULEVARD ST. JOSEPH
 GATINEAU, QC

exp Services Inc.
 1-813-668-1899 | 1-613-225-7330
 2000 Lakeshore Drive, Unit 100
 Ottawa, ON K2B 8H6
 Canada
 www.exp.com

• BUILDINGS • EARTH & ENVIRONMENT • ENERGY •
 • INDUSTRIAL • INFRASTRUCTURE • SUSTAINABILITY •

ROLE	NAME
BASE PLAN	SK
DESIGN	JLF
CHECKED	BMT
CAD	SK
PROJECT MANAGER	JLF
APPROVED	BMT

PROJECT
6171 HAZELDEAN ROAD
 OTTAWA, ONTARIO.

TITLE
PLAN AND PROFILE
STREET-1

PROJECT No. **258780**
 SURVEY **Z38800-FMW**
 DATE **24/07/20**
 DRAWING No. **PP01**