



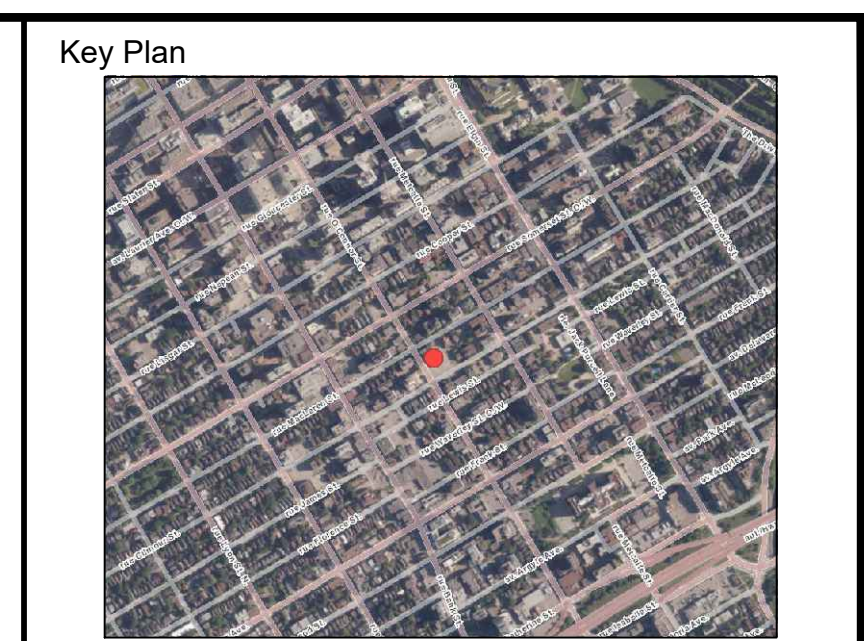

--	--

--

2	ISSUED FOR REVIEW	31-JAN-2025
1	ISSUED FOR REVIEW	23-JAN-2025
No.	Revision	Date

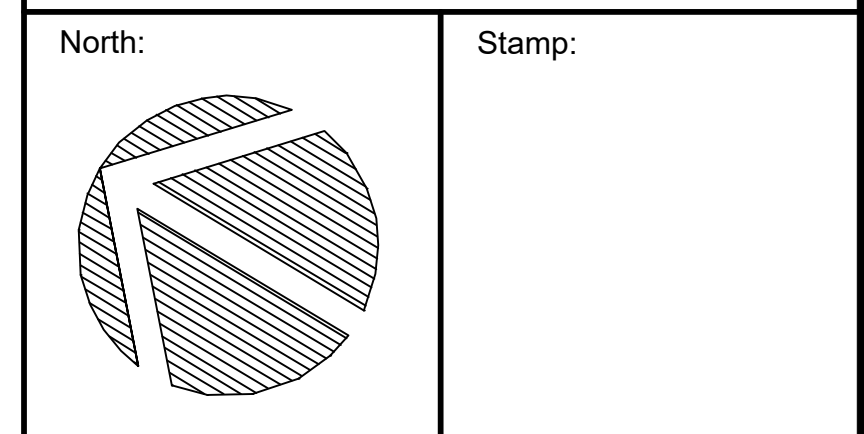

The image shows the logo and contact information for CSW Landscape Architecture. The logo consists of a dark blue square with the letters 'CSW' in white, bold, sans-serif font. To the right of the square, the company name 'Landscape Architecture' is written in a smaller, dark blue, sans-serif font. Below the company name, the services 'Urban Design', 'Site Planning', 'Recreation and Park Planning', and 'Project Management' are listed in a larger, dark blue, sans-serif font. Below the services, the contact information '319 McRae Avenue, Suite 502, Ottawa, Ontario, K1Z 0B9' and 'Tel: (613) 729-4536' is provided in a dark blue, sans-serif font. A horizontal line separates the contact information from the list of terms and conditions below.

Project:

267 O'Connor


267 O'Connor St.
OTTAWA, ONTARIO

Drawing:


LANDSCAPE PLAN

Scale: 1:150	Date: JAN 20, 2025
Design By: SC	Drawn By: SC
Project Number: 2176-01	Sheet Number: L 1.1


Last Save: 2025-01-31 10:52:17 AM
File Location: Z:\Projects\2176-01 267 O'Connor\Drawings\02-60% DD\2176-01 267 O'Connor_60%DD (Landscape)R2.dwg

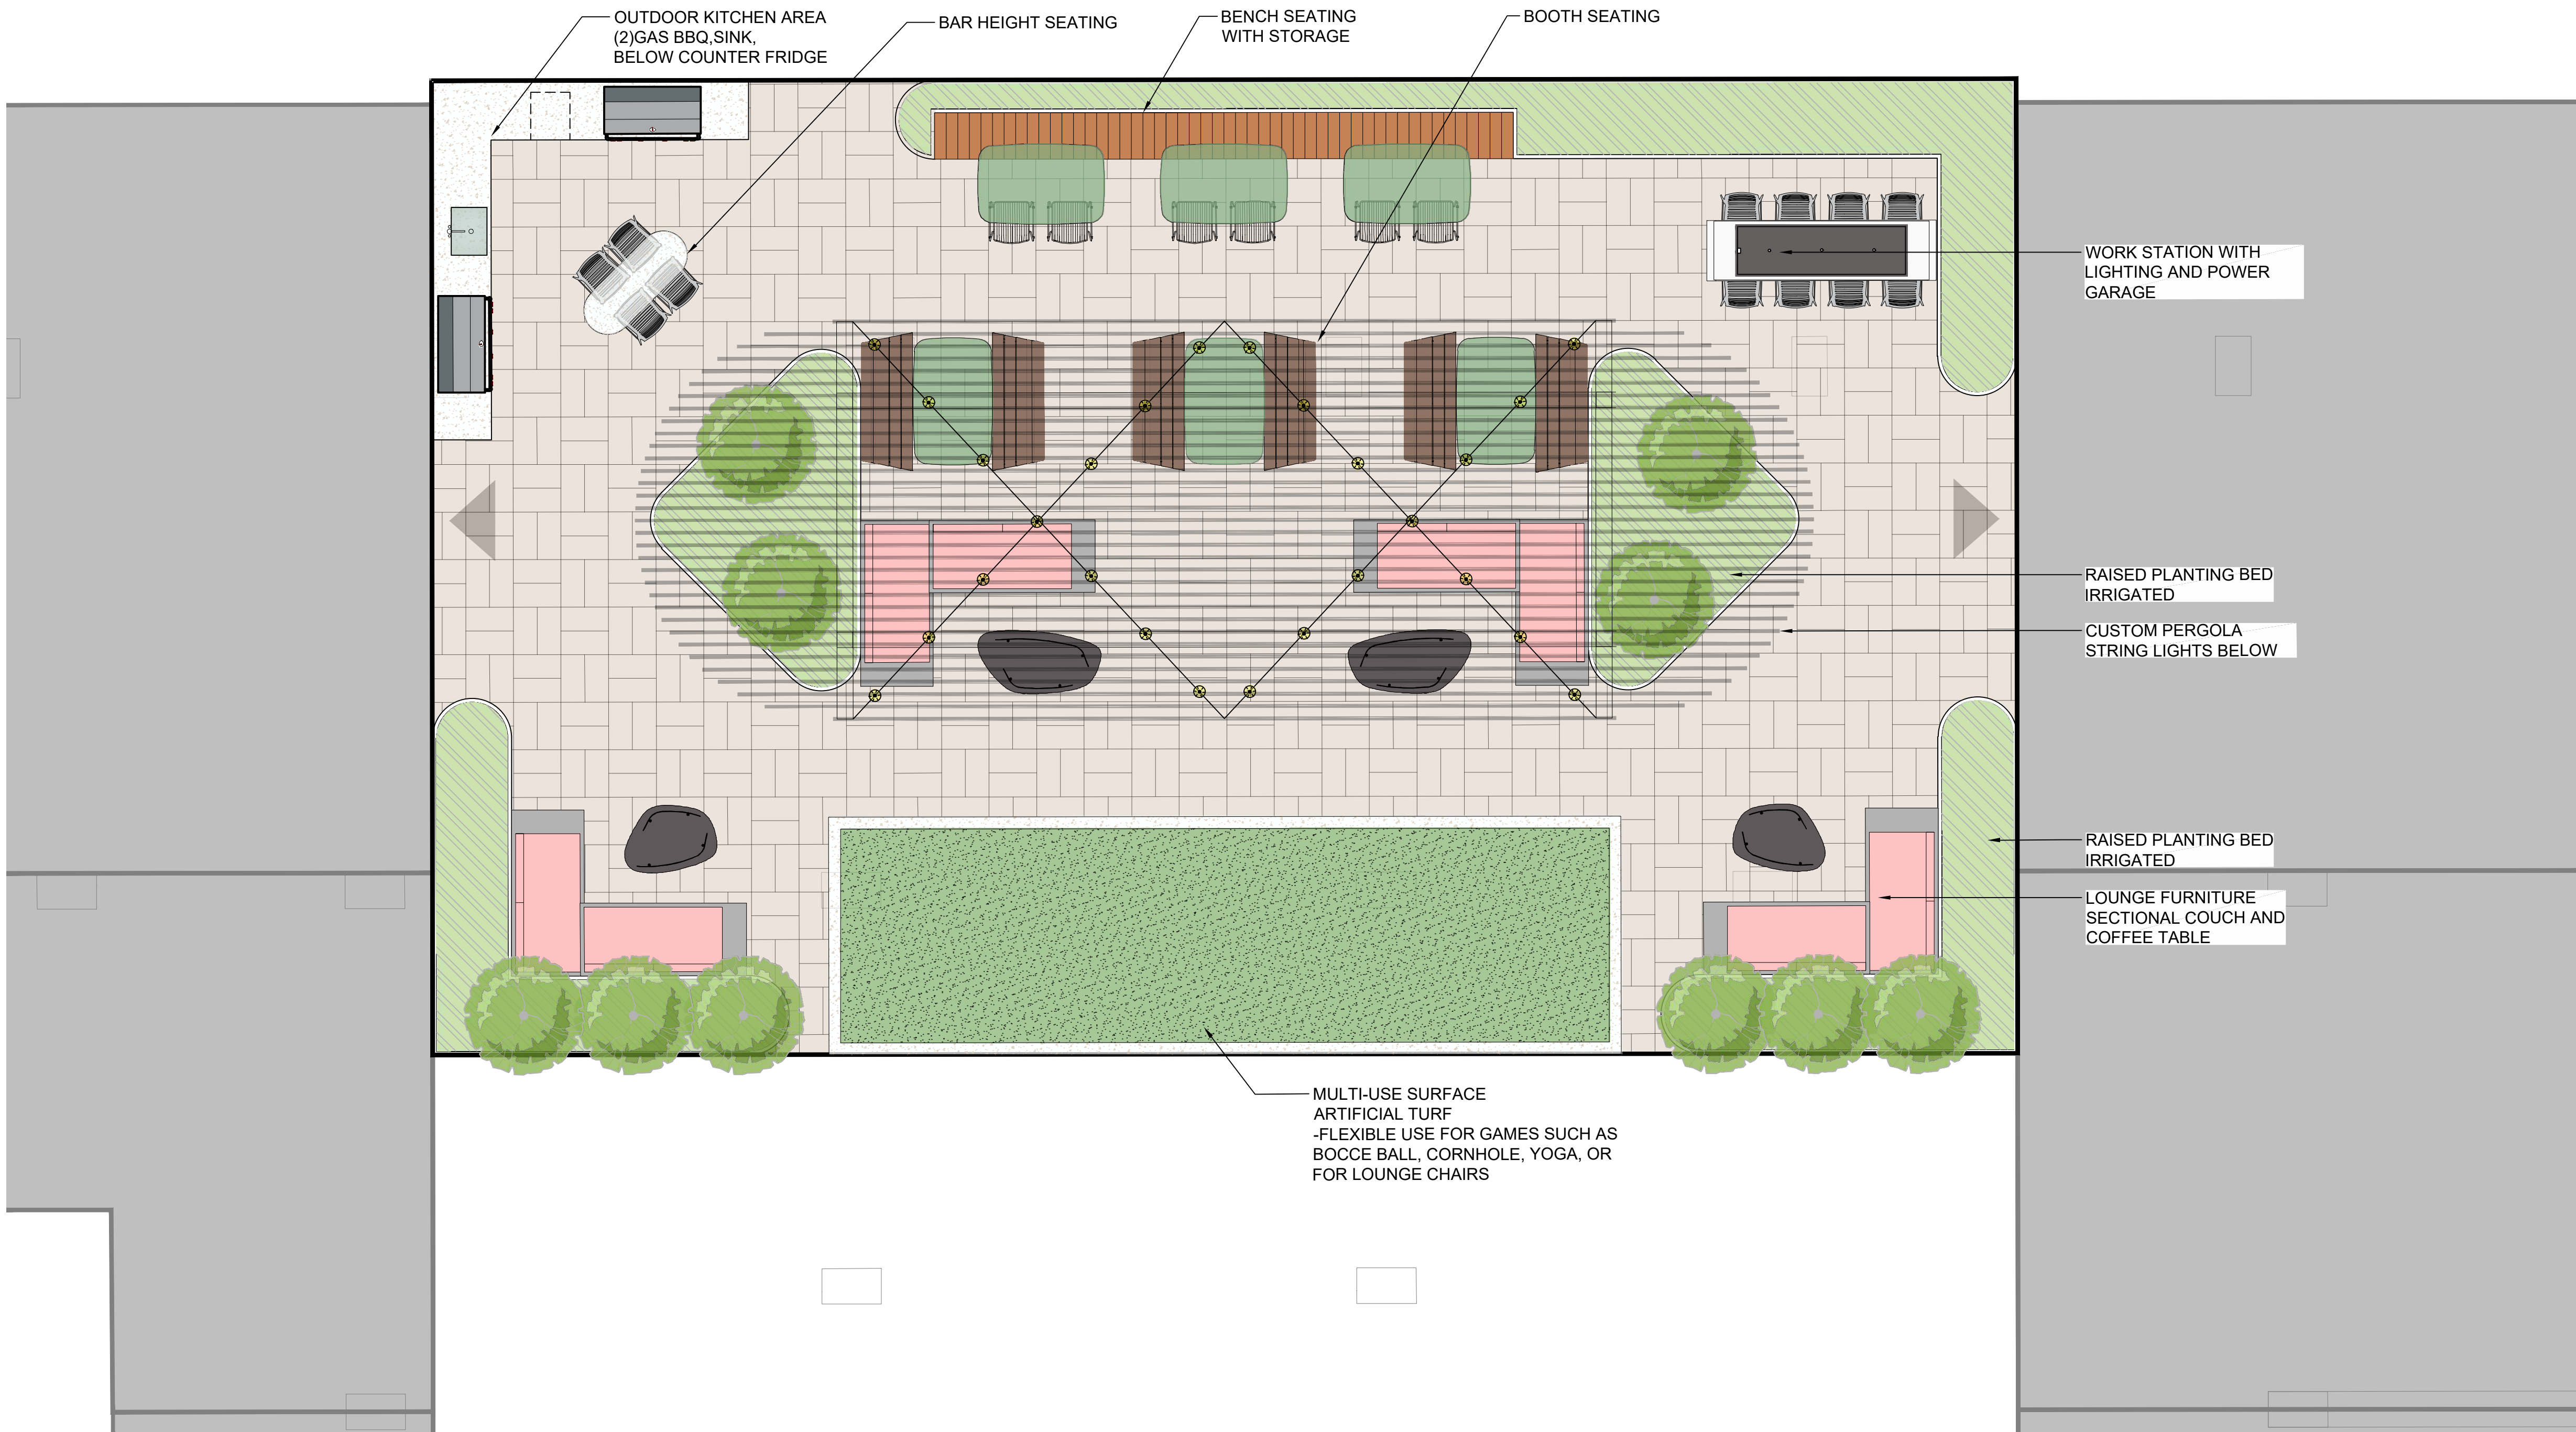

- LEGEND (TERRACE)
- PROPOSED SHRUB
 - ARTIFICIAL TURF
 - RAISED PLANTER
 - UNIT PAVING
 - SITE FURNITURE
 - STRING LIGHTING

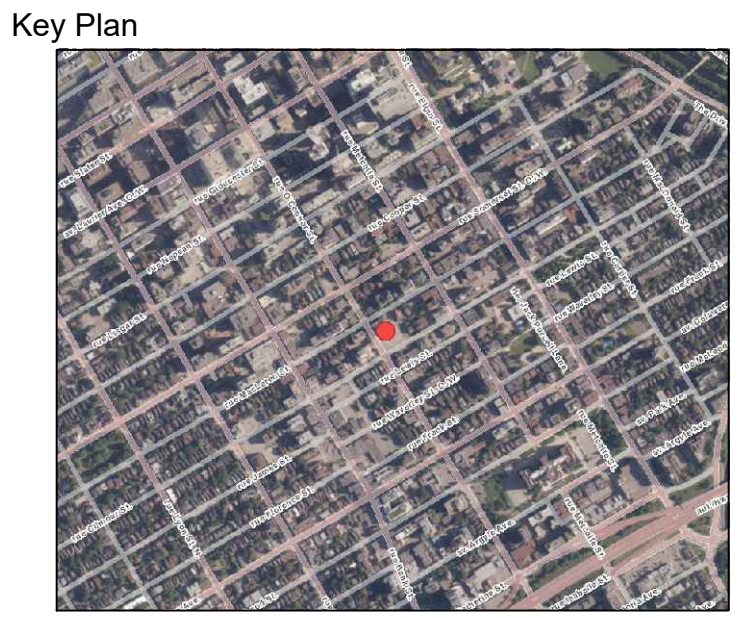

No.	Revision	Date
2	ISSUED FOR REVIEW	31-JAN-2025
1	ISSUED FOR REVIEW	23-JAN-2025

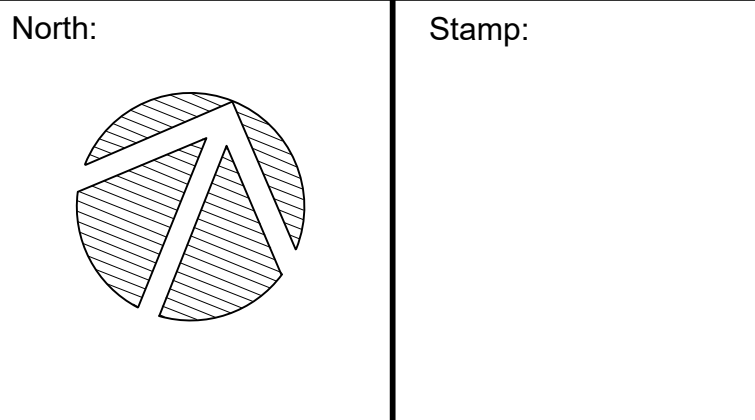

CSW

Landscape Architecture
Urban Design
Site Planning
Recreation and Park Planning
Project Management

319 McRae Avenue, Suite 502, Ottawa, Ontario, K1Z 0B9
Tel: (613) 729-4536

- All measurements in millimeters unless specified otherwise. Do not scale drawing. All drawings to be read in conjunction with written specifications.
- Copyright reserved. This drawing is the exclusive property of CSW Landscape Architects Ltd. and shall not be used without the consent thereof.
- This Drawing may not be used for construction until signed by the landscape architect. It is the responsibility of the contractor to:
 - check and verify all dimensions on site;
 - report all errors and/or omissions to the landscape architect;
 - comply with all pertinent codes and by-laws;
 - check and verify locations of all underground services with all local utilities prior to any digging.

Project:

267 O'Connor

267 O'Connor St.
OTTAWA., ONTARIO

Drawing:

**LANDSCAPE PLAN
TERRACE**

Scale:	1:150	Date:	JAN 20, 2025
Design By:	SC	Drawn By:	SC
Project Number:	2176-01	Sheet Number:	L 1.2