


15.0 m maximum permitted height


10.5 m height

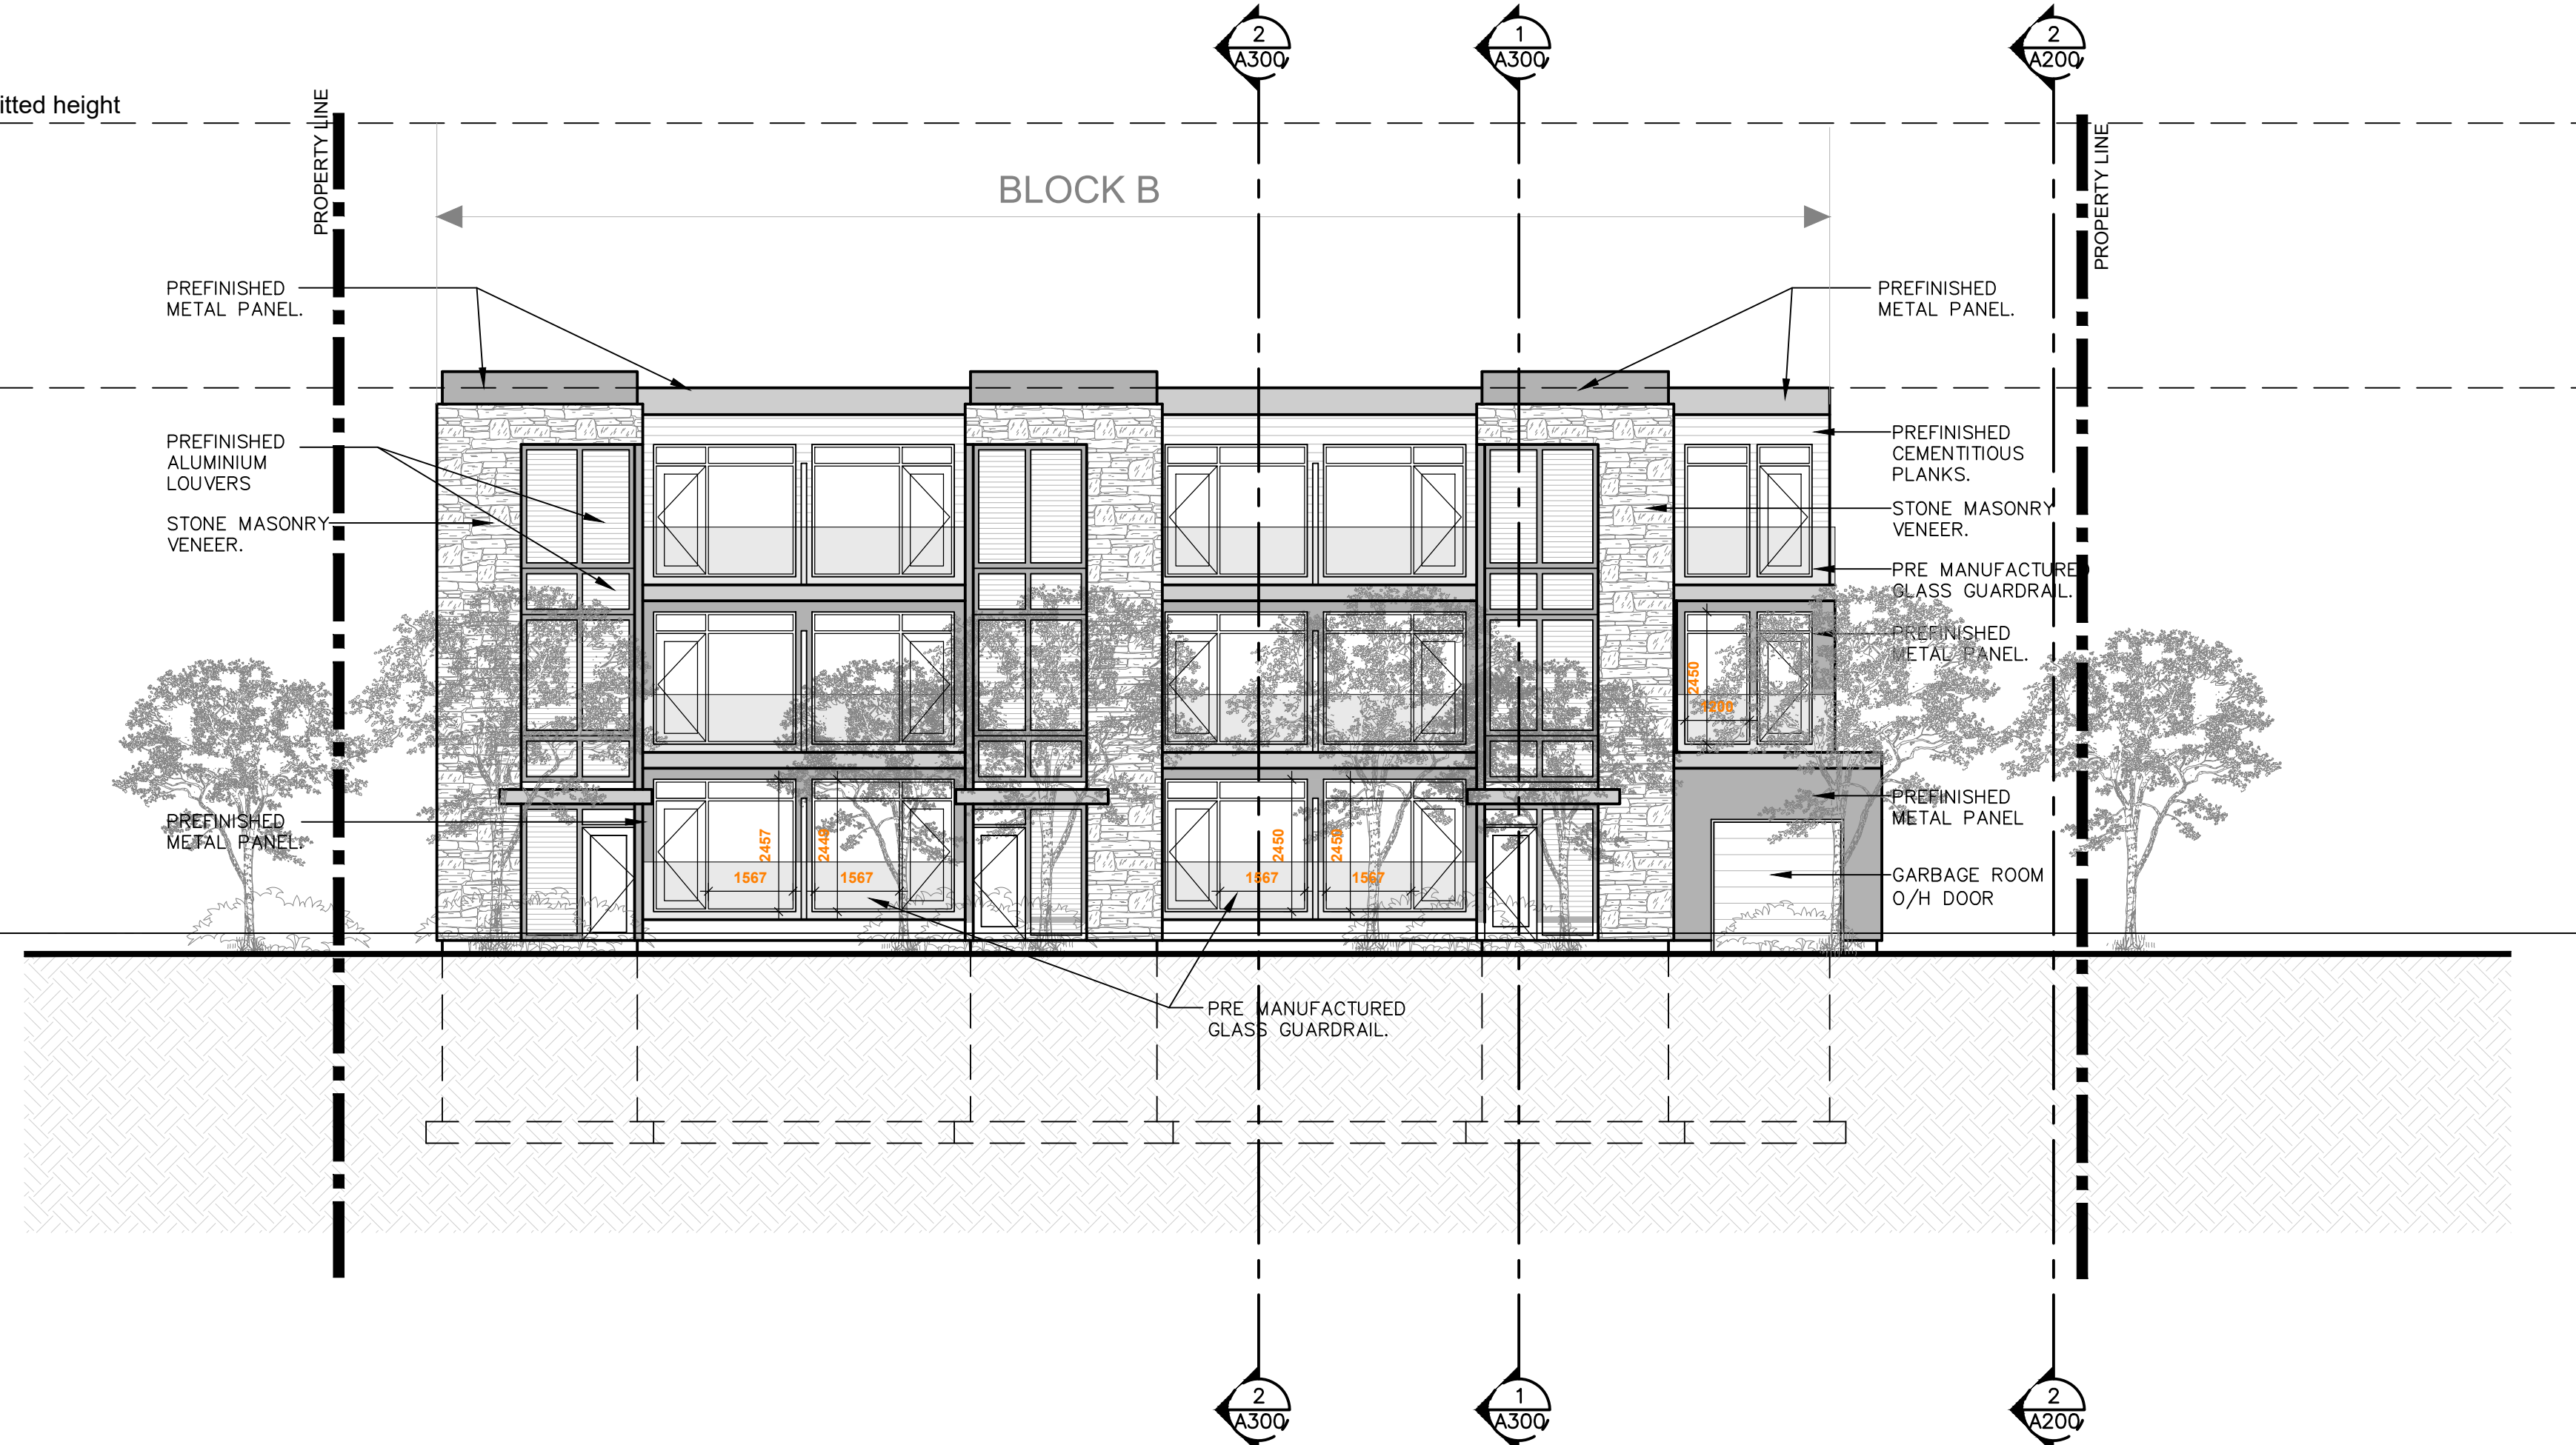

**1 WEST ELEVATION (PHOENIX CRES)**  
 SCALE = 1:100

15.0 m maximum permitted height


10.5 m height

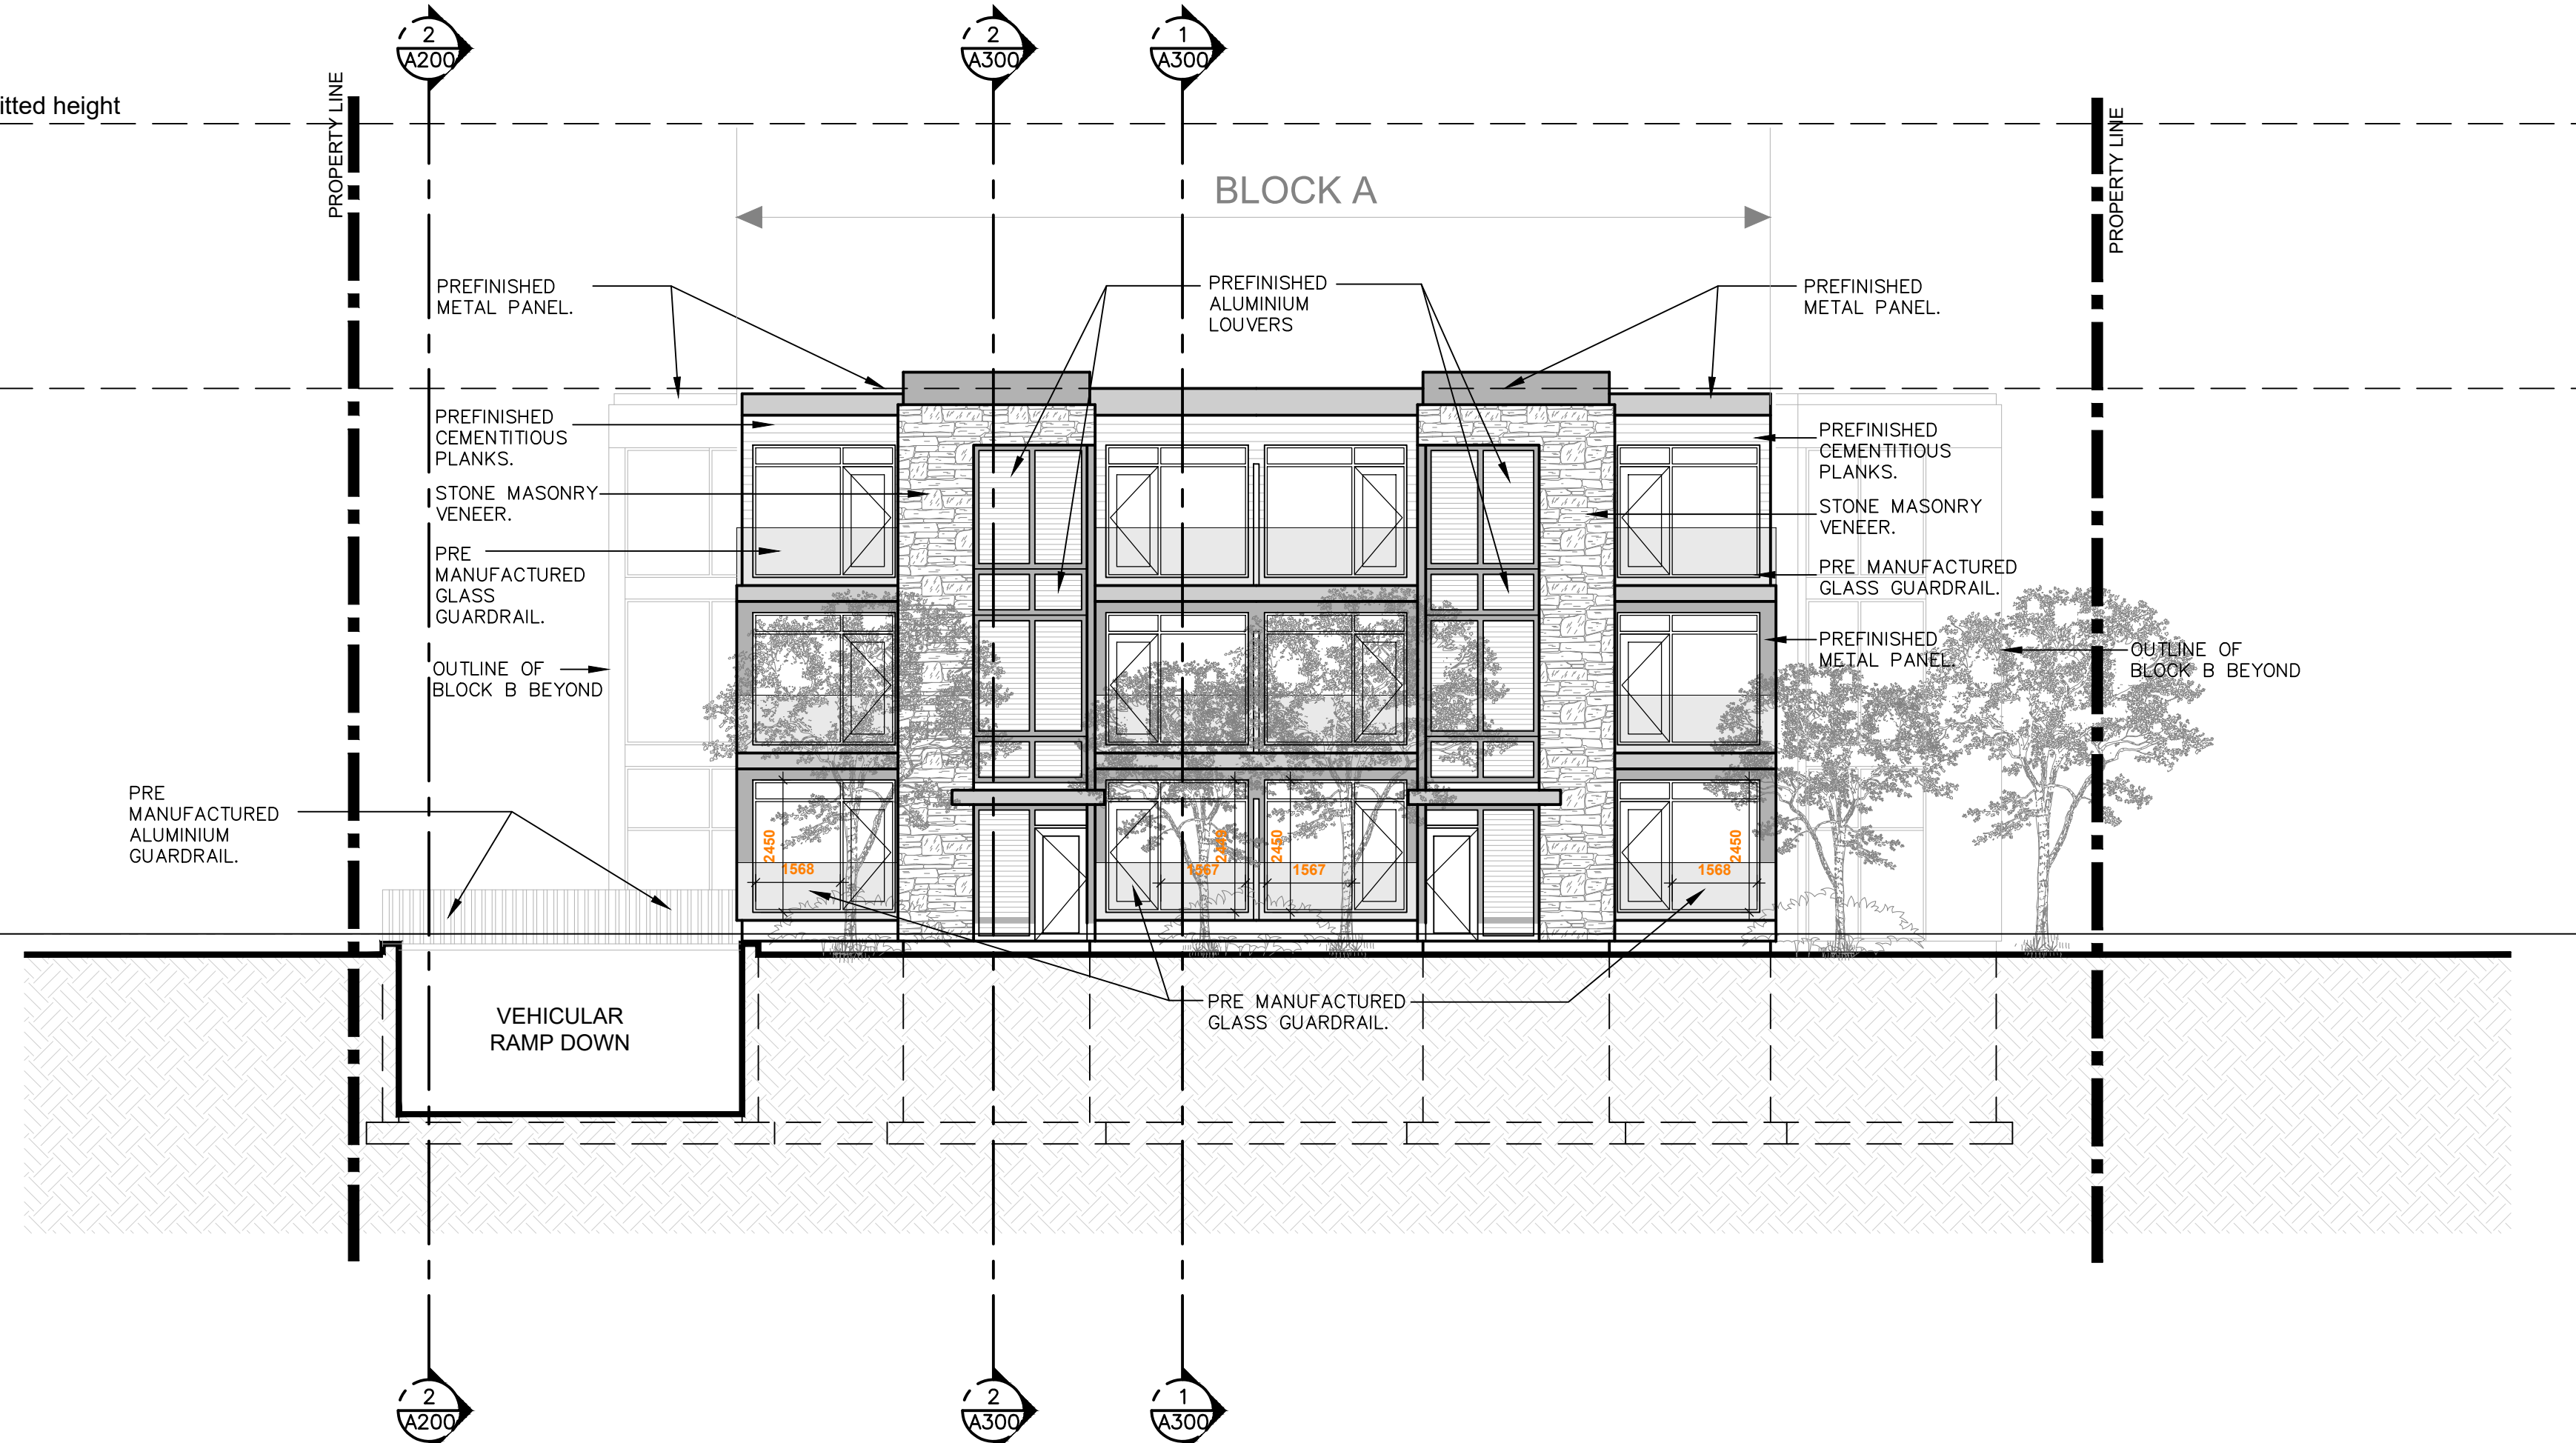

**2 EAST ELEVATION (TENTH LINE)**  
 SCALE = 1:100

11			
10			
09			
08			
07	SPC RESUBMISSION	JC	JUN 28 2023
06	FOR COORDINATION	PE	APR. 20 2022
05	FOR COORDINATION	PE	APR. 14 2022
04	FOR REVIEW	PE	APR. 16 2021
03	FOR REVIEW	PE	JAN. 13 2021
02	FOR REVIEW	PE	NOV. 26 2020
01	FOR REVIEW	PE	NOV. 20 2020

No.	REVISIONS	BY	DATE

 

**TATHAM**  
 ENGINEERING  
 5335 Canotek Road, Unit 103,  
 Ottawa, Ontario K1J 9L4  
 613-747-3636  
 info@tathameng.com

**P<sup>2</sup> concepts**  
 100 BROADWOOD AVE. SUITE 201  
 OTTAWA, ONTARIO K1P 6A8

DESIGNED BY: P.E.    DRAWN BY: P.E.    APPROVED BY: B.K.

PROJECT  
**1592 TENTH LINE ROAD  
 OTTAWA**

DRAWING TITLE  
**EAST AND WEST ELEVATIONS**

PROJECT NO.  
**0359**  
 DATE  
**APRIL 20, 2022**

**A201**