


1 NORTH ELEVATION
SCALE = 1:100

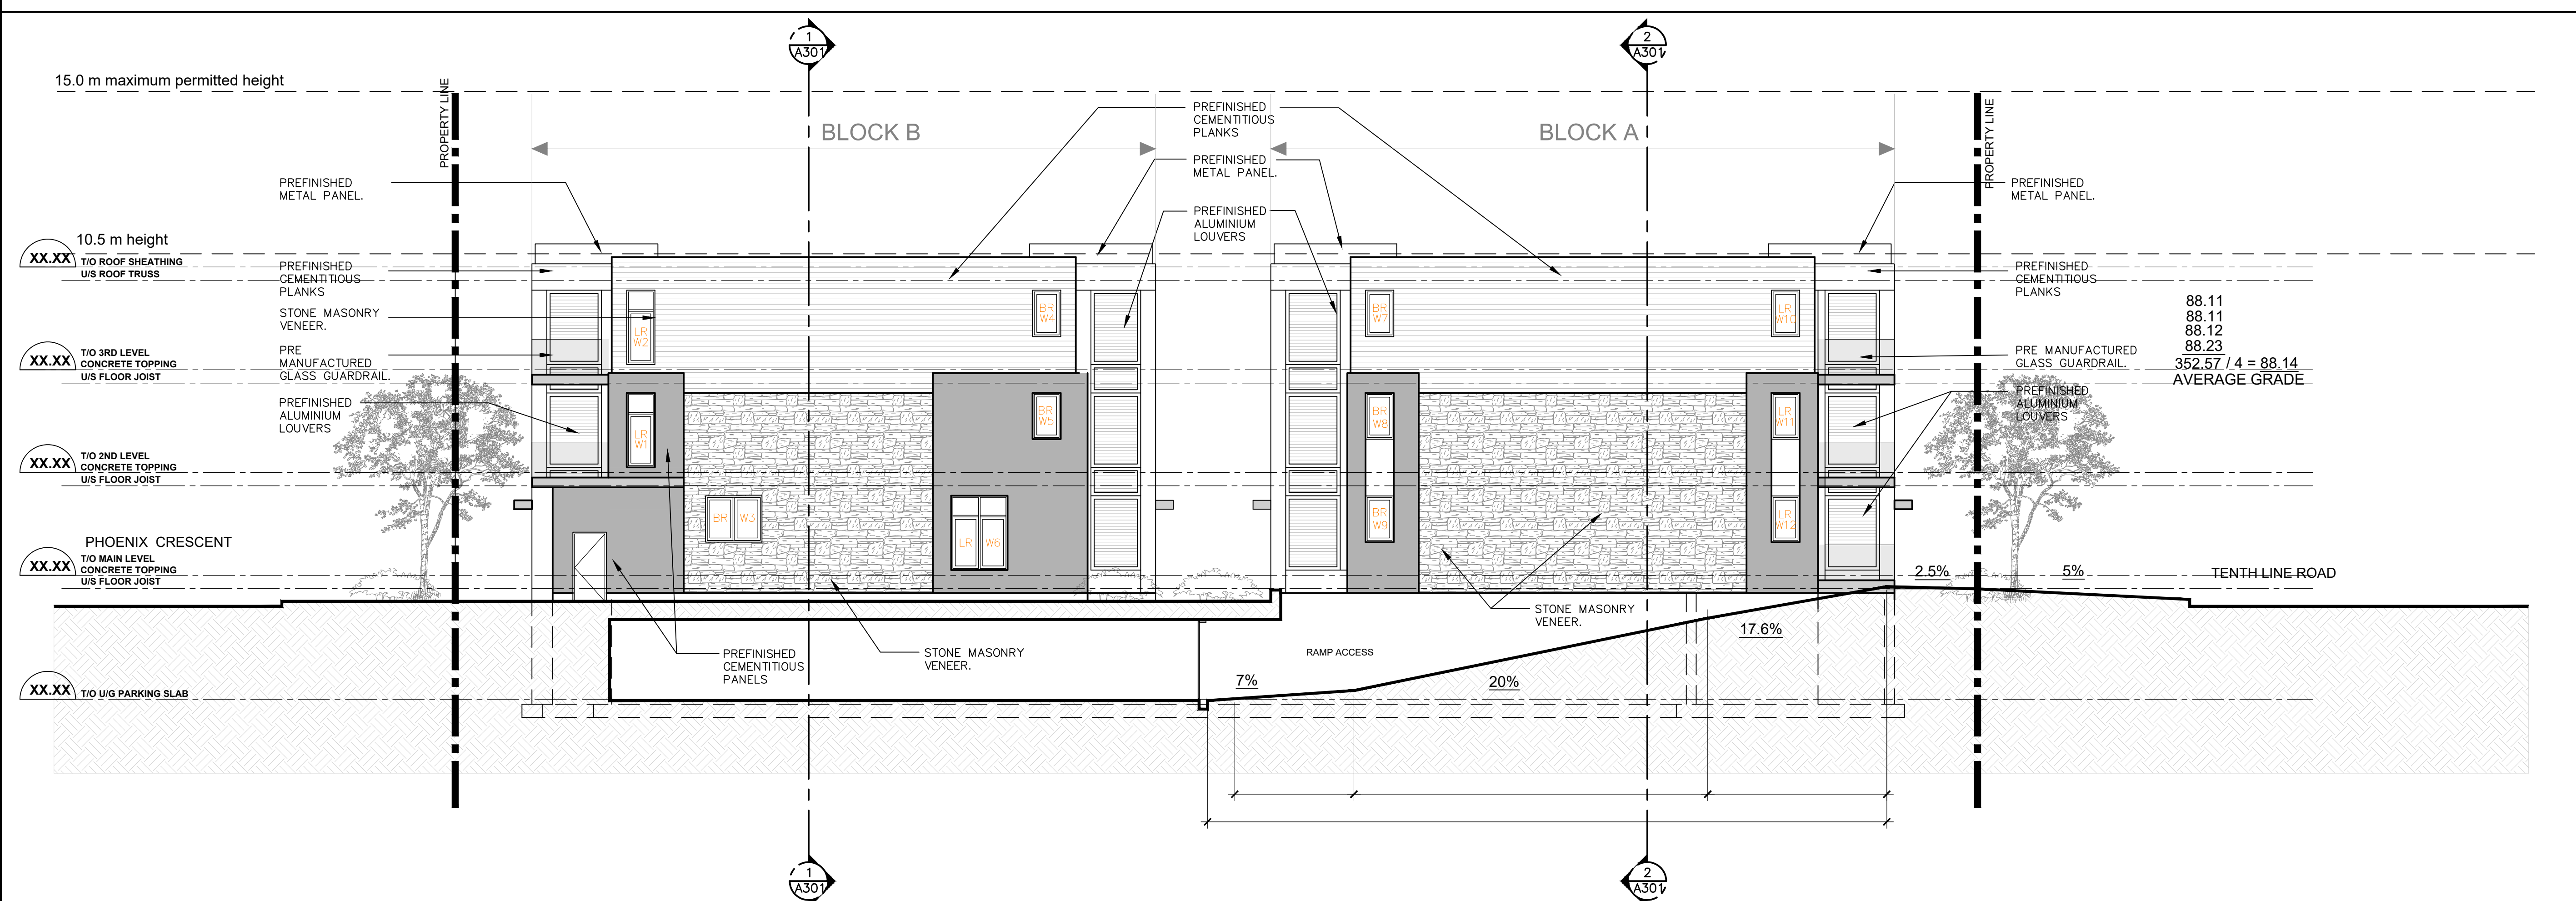

2 SOUTH ELEVATION
SCALE = 1:100

No.	REVISIONS	BY	DATE
11			
10			
09	FOR SPC SUBMISSION	JP	DEC. 12 2023
08	FOR CLIENT REVIEW	JP	DEC. 06 2023
07	SPC RESUBMISSION	JC	JUN 28 2023
06	FOR COORDINATION	PE	APR. 20 2022
05	FOR COORDINATION	PE	APR. 14 2022
04	FOR REVIEW	PE	APR. 16 2021
03	FOR REVIEW	PE	JAN. 13 2021
02	FOR REVIEW	PE	NOV. 26 2020
01	FOR REVIEW	PE	NOV. 20 2020

STAMP	NORTH ARROW

TATHAM ENGINEERING
5335 Canotek Road, Unit 103,
Ottawa, Ontario K1J 9L4
613-747-3636
info@tathameng.com

concepts
2396 BROADWOOD AVE., SUITE 201
OTTAWA, ONTARIO, K1V 6A6

DESIGNED BY: P.E. DRAWN BY: P.E. APPROVED BY: B.K.

PROJECT
**1592 TENTH LINE ROAD
OTTAWA**

DRAWING TITLE
**NORTH AND SOUTH
ELEVATIONS**

PROJECT NO.
0359
DATE
APRIL 20, 2022

A200

D07-12-21-0084
18576