


1 WEST ELEVATION (PHOENIX CRES)
 SCALE = 1:100

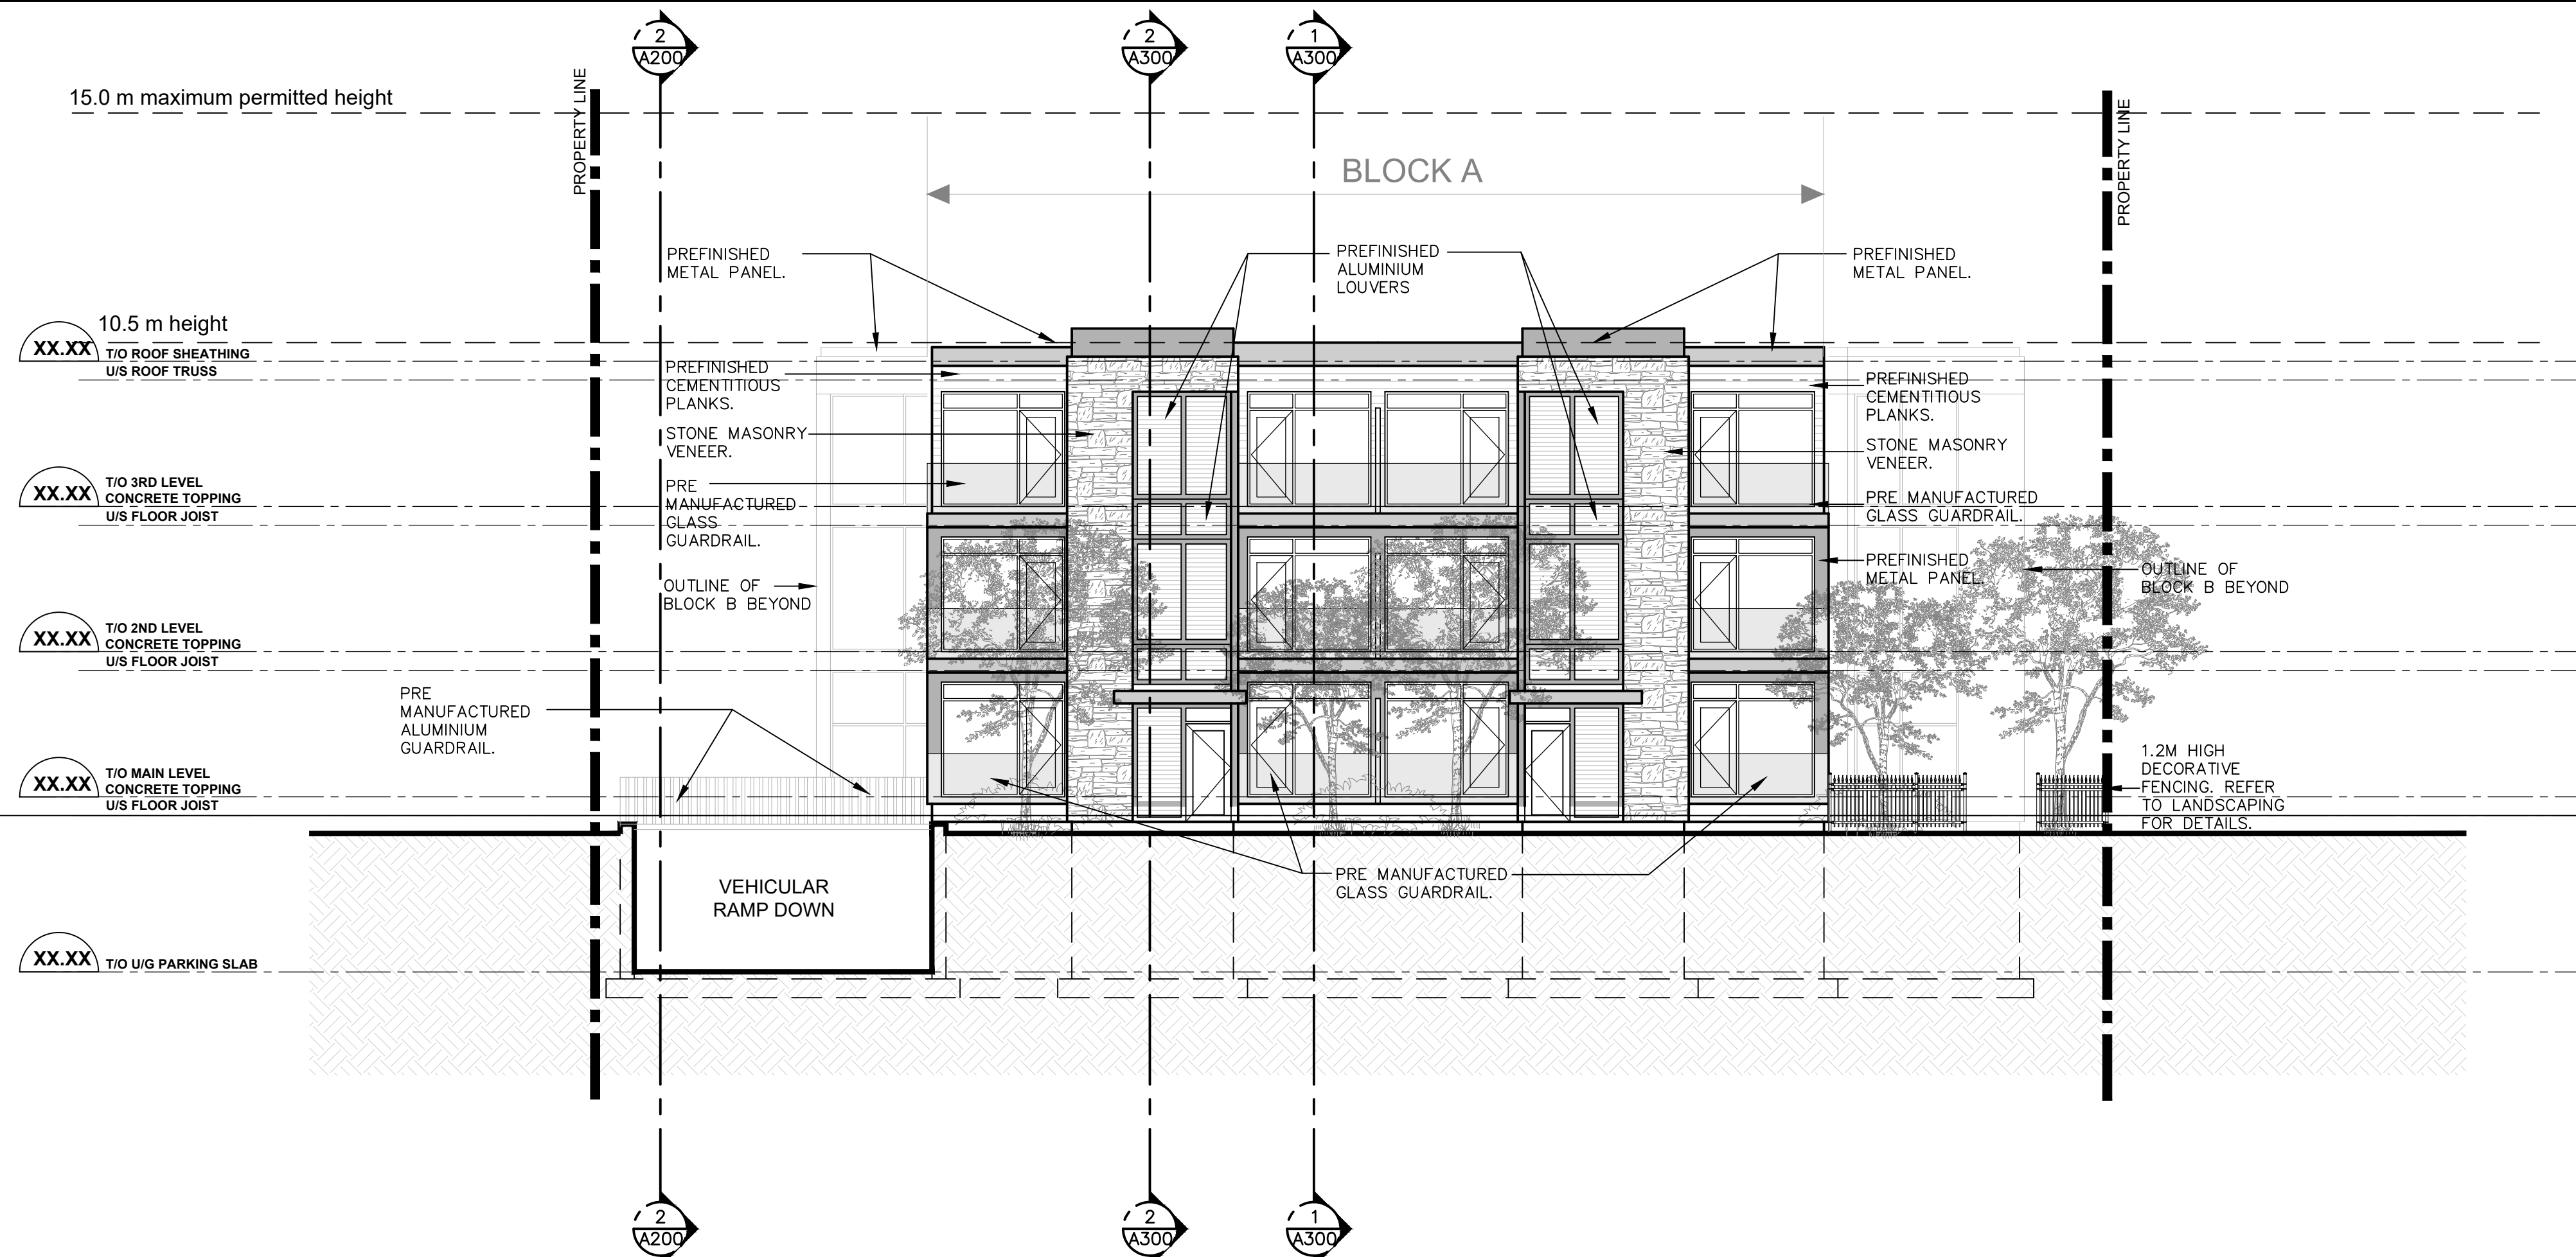

2 EAST ELEVATION (TENTH LINE)
 SCALE = 1:100

11			
10			
09	SPC SUBMISSION	JP	DEC. 12 2023
08	CLIENT REVIEW	JP	DEC. 06 2023
07	SPC RESUBMISSION	JC	JUN 28 2023
06	FOR COORDINATION	PE	APR. 20 2022
05	FOR COORDINATION	PE	APR. 14 2022
04	FOR REVIEW	PE	APR. 16 2021
03	FOR REVIEW	PE	JAN. 13 2021
02	FOR REVIEW	PE	NOV. 26 2020
01	FOR REVIEW	PE	NOV. 20 2020
No.	REVISIONS	BY	DATE

STAMP	NORTH ARROW

TATHAM
 ENGINEERING
 5335 Canotek Road, Unit 103,
 Ottawa, Ontario K1J 9L4
 613-747-3636
 info@tathameng.com

D2
 concepts
 2300 BROADWOOD AVE., SUITE 201
 OTTAWA, ONTARIO, K1V 6A6

DESIGNED BY: P.E. DRAWN BY: P.E. APPROVED BY: B.K.

PROJECT
**1592 TENTH LINE ROAD
 OTTAWA**

DRAWING TITLE
EAST AND WEST ELEVATIONS

PROJECT NO.
 0359

DATE
 APRIL 20, 2022

A201

D07-12-21-0084
 # 18576