



4 WEST ELEVATION
SCALE: 1:400

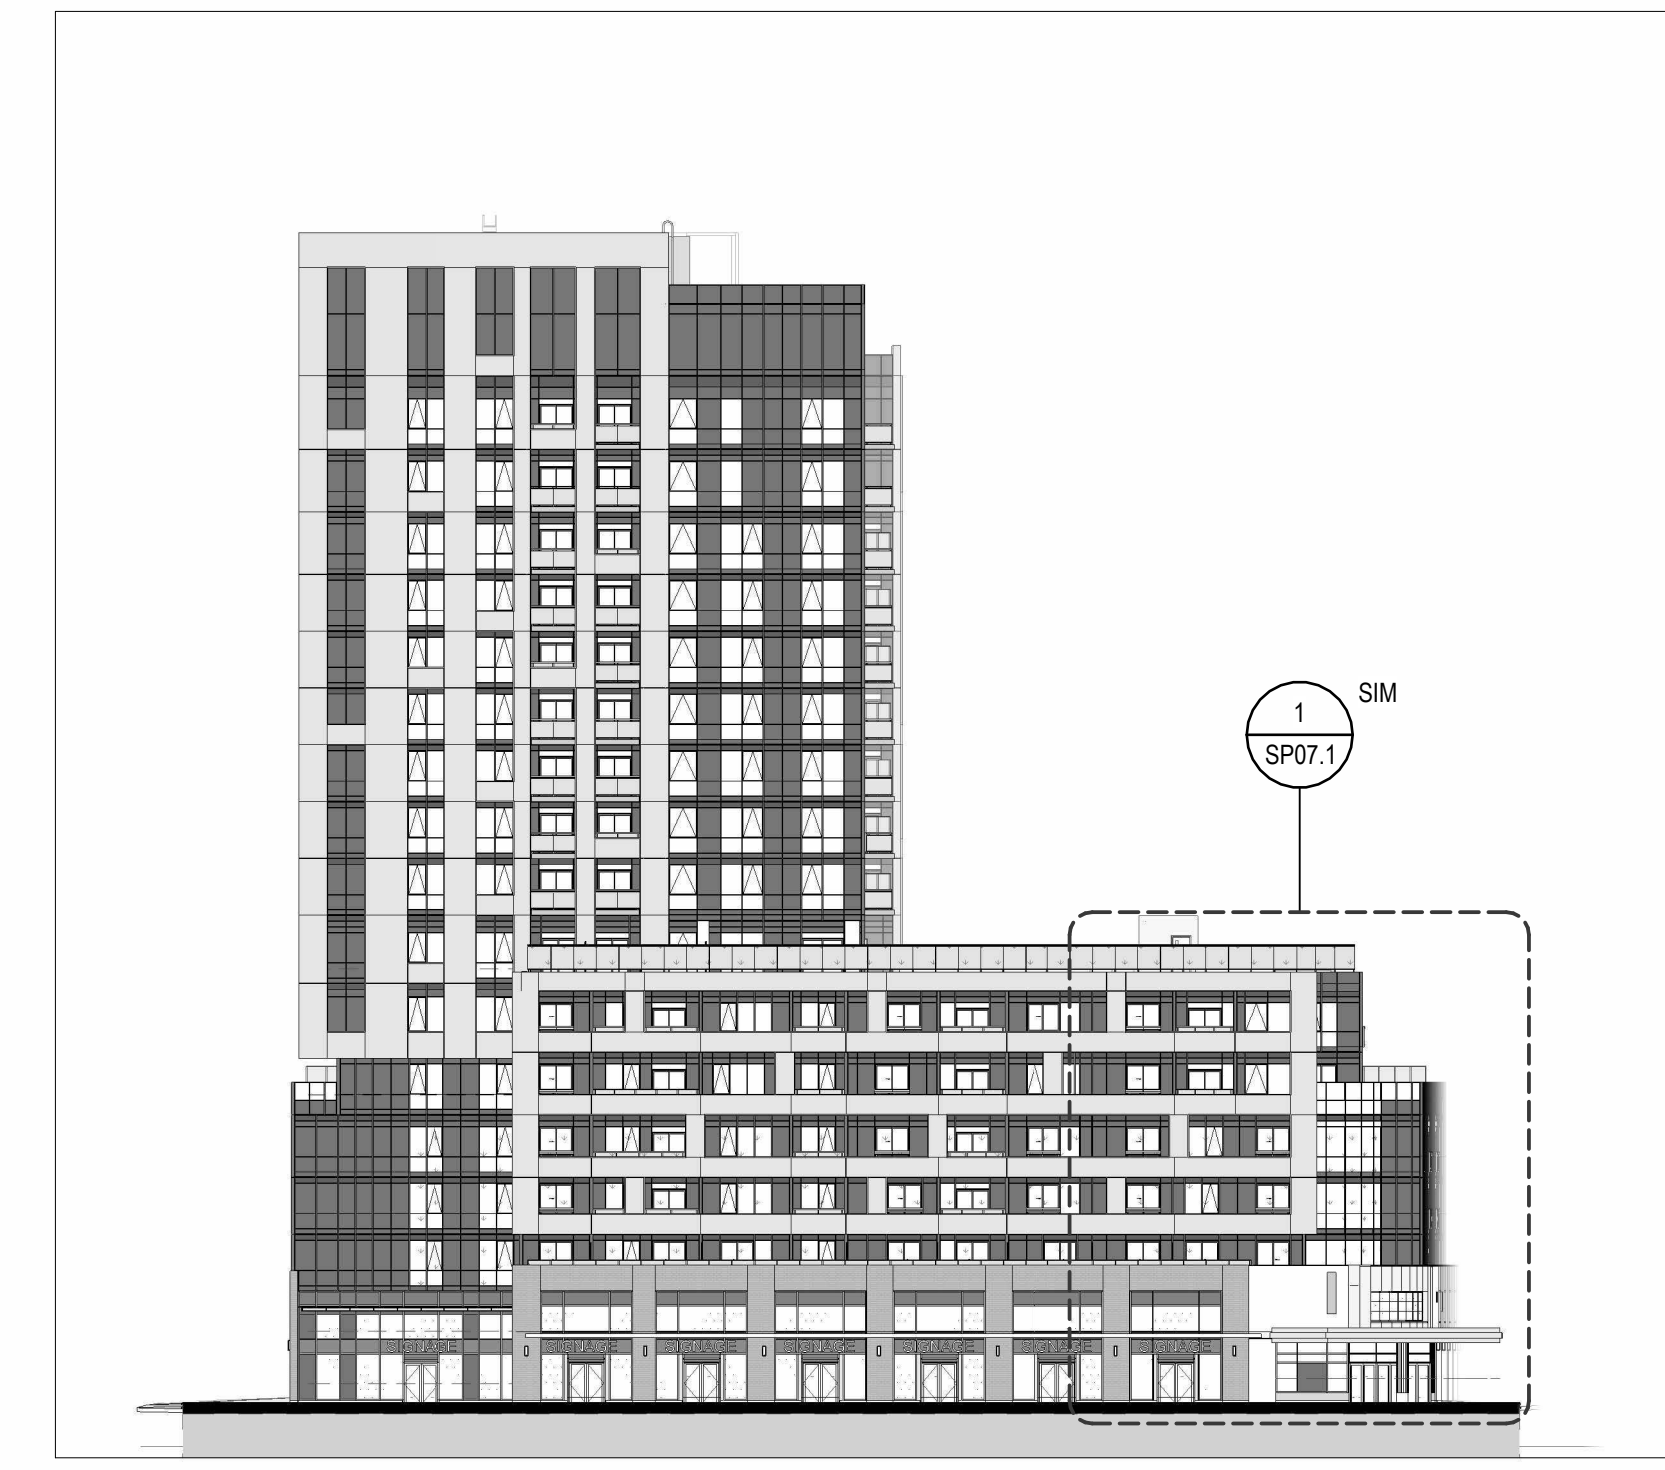

2 NORTH ELEVATION
SCALE: 1:400

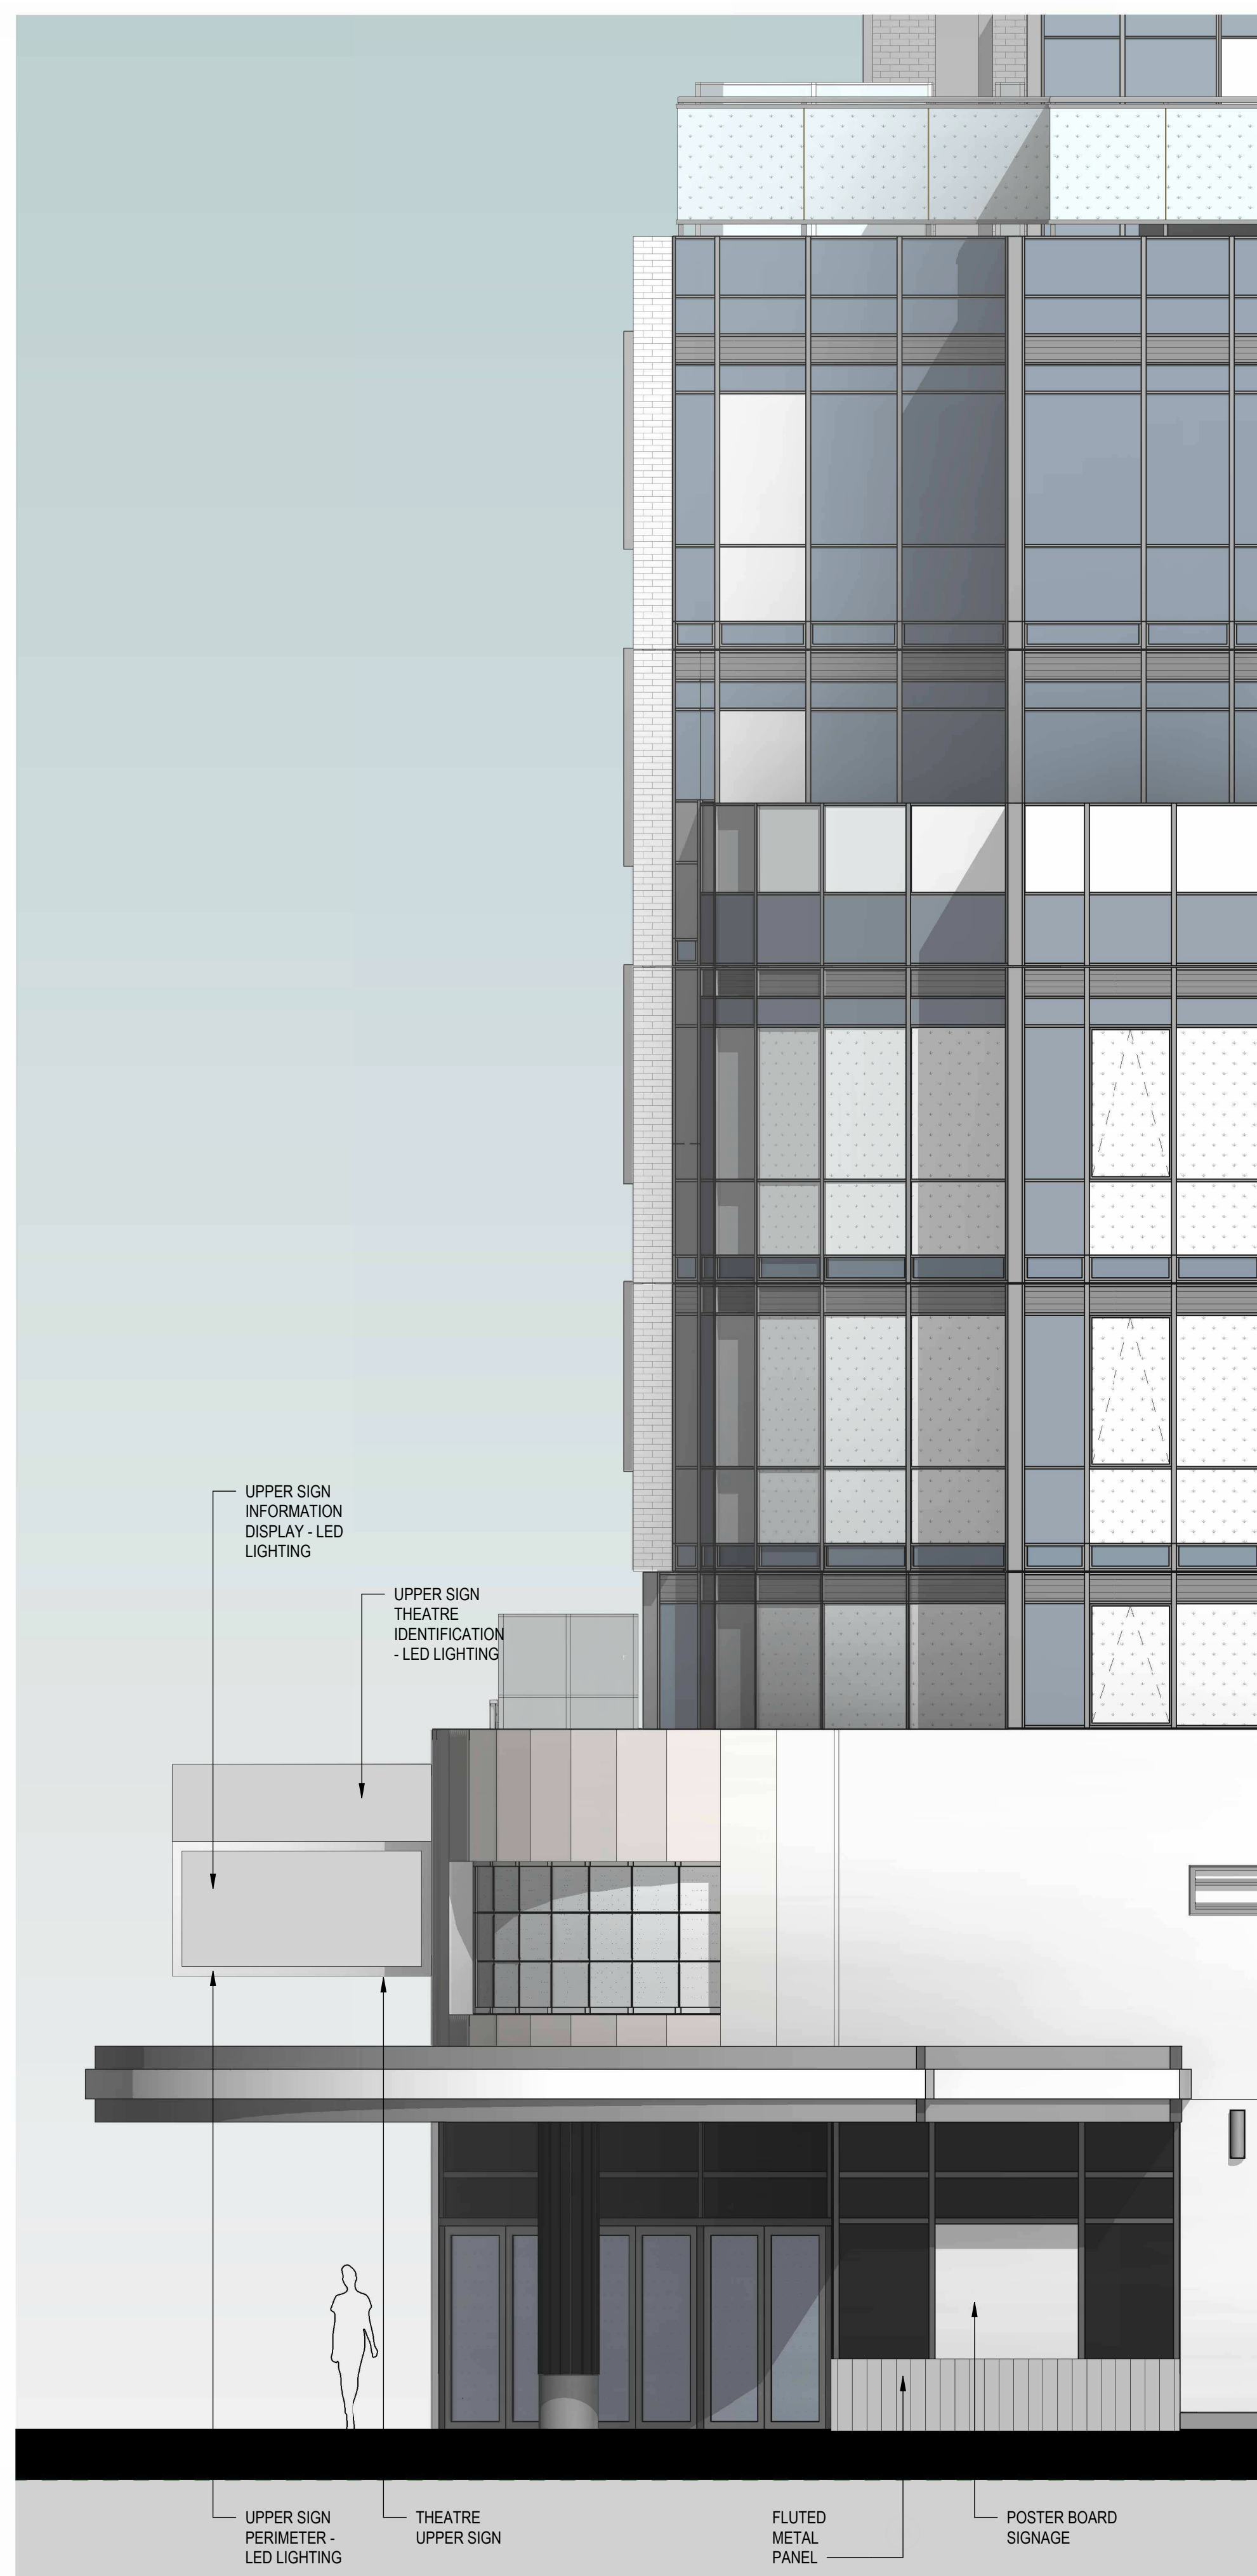

3 WEST ELEVATION - ENLARGED
SCALE: 1:50




1 NORTH ELEVATION - ENLARGED
SCALE: 1:50

DIALOG®

- ISSUED FOR:
- 2021-06-25 ISSUED FOR OPA/ZBLA
 - 2021-11-25 RE-ISSUED FOR OPA/ZBLA
 - 2022-06-29 ISSUED FOR SPA
 - 2022-12-09 RE-ISSUED FOR SPA
 - 2023-04-19 RE-ISSUED FOR SPA
 - 2024-11-08 RE-ISSUED FOR CITY AND OLT COORDINATION
 - 2024-11-21 ISSUED FOR FINAL SPA
 - 2024-11-29 ISSUED FOR FINAL SPA

METRIC
THIS DRAWING IS COPYRIGHTED AND MUST NOT BE USED, REPRODUCED, OR REVISED WITHOUT WRITTEN PERMISSION.
NOTED:
ALL DIMENSIONS ARE IN MILLIMETERS UNLESS OTHERWISE NOTED.
VERIFY DIMENSIONS.
DO NOT SCALE THIS DRAWING.
REPORT INCONSISTENCIES AND OMISSIONS TO THE CONSULTANT FOR CLARIFICATION BEFORE COMMENCING WITH THE WORK.
DEVIATIONS FROM THE CONTRACT DOCUMENTS WITHOUT WRITTEN APPROVAL FROM THE CONSULTANT ARE SUBJECT TO CORRECTION AT THE CONTRACTOR'S EXPENSE.

- CLIENT**
WELLFLEX LIMITED PARTNERSHIP
200-180 KENT STREET
OTTAWA, ON K1P 0B6
Tel: 613-230-7051
- ARCHITECT**
DIALOG
35 JOHN STREET, SUITE 500
TORONTO, ON CANADA, M5V 3G5
Tel: 416-996-0220
- URBAN PLANNER**
FITCHER
356 COOPER ST. SUITE 300
OTTAWA, ON K2P 2H7
Tel: 613-720-5709
- LANDSCAPE ARCHITECT**
DIALOG
35 JOHN STREET, SUITE 500
TORONTO, ON CANADA, M5V 3G5
Tel: 416-996-0220
- ENVIRONMENTAL/GEOTECHNICAL**
TERREX ENVIRONMENTAL
20 GARDINARA ROAD, UNIT 1
OTTAWA, ON K2P 8B3
Tel: 613-745-5471
- HERITAGE CONSULTANT**
MIRA
222 LAURIER AVENUE EAST, STUDIO 201
OTTAWA, ON K1N 6P7
Tel: 613-244-2323
- CIVIL ENGINEER**
DSE
120 BERR ROAD, SUITE 103
OTTAWA, ON K2P 1S7
Tel: 613-836-0852
- TRAFFIC CONSULTANT**
CON TRANSPORTATION
8 PLAZA COURT
OTTAWA, ON K2H 7W1
Tel: 613-697-3757
- SURVEY**
STANTEC
1337 CLYDE AVE. SUITE 400
OTTAWA, ON K2C 3S4
Tel: 613-722-4425
- NOISEWIND CONSULTANT**
GRADIENT WIND
127 WALGREEN ROAD
OTTAWA, ON K2A 1L3
Tel: 613-836-0934

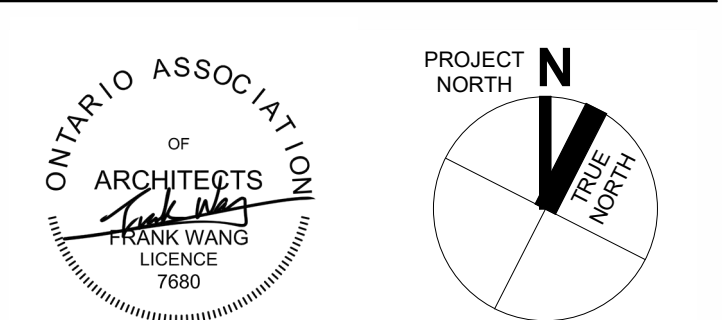

1186-1194
WELLINGTON ST W

1186-1194 Wellington St W
Ottawa, ON K1Y 2Z5

BUILDING ELEVATIONS - ENLARGED

DRAWN: Author
PLOT DATE: 11/25/2024 2:45:04 PM
CHECKED: Checker

SP07.1

ABXXXXXX - 2002323

CITY PLAN No.: 185273
CITY FILE No.: D07-12-22-0150