



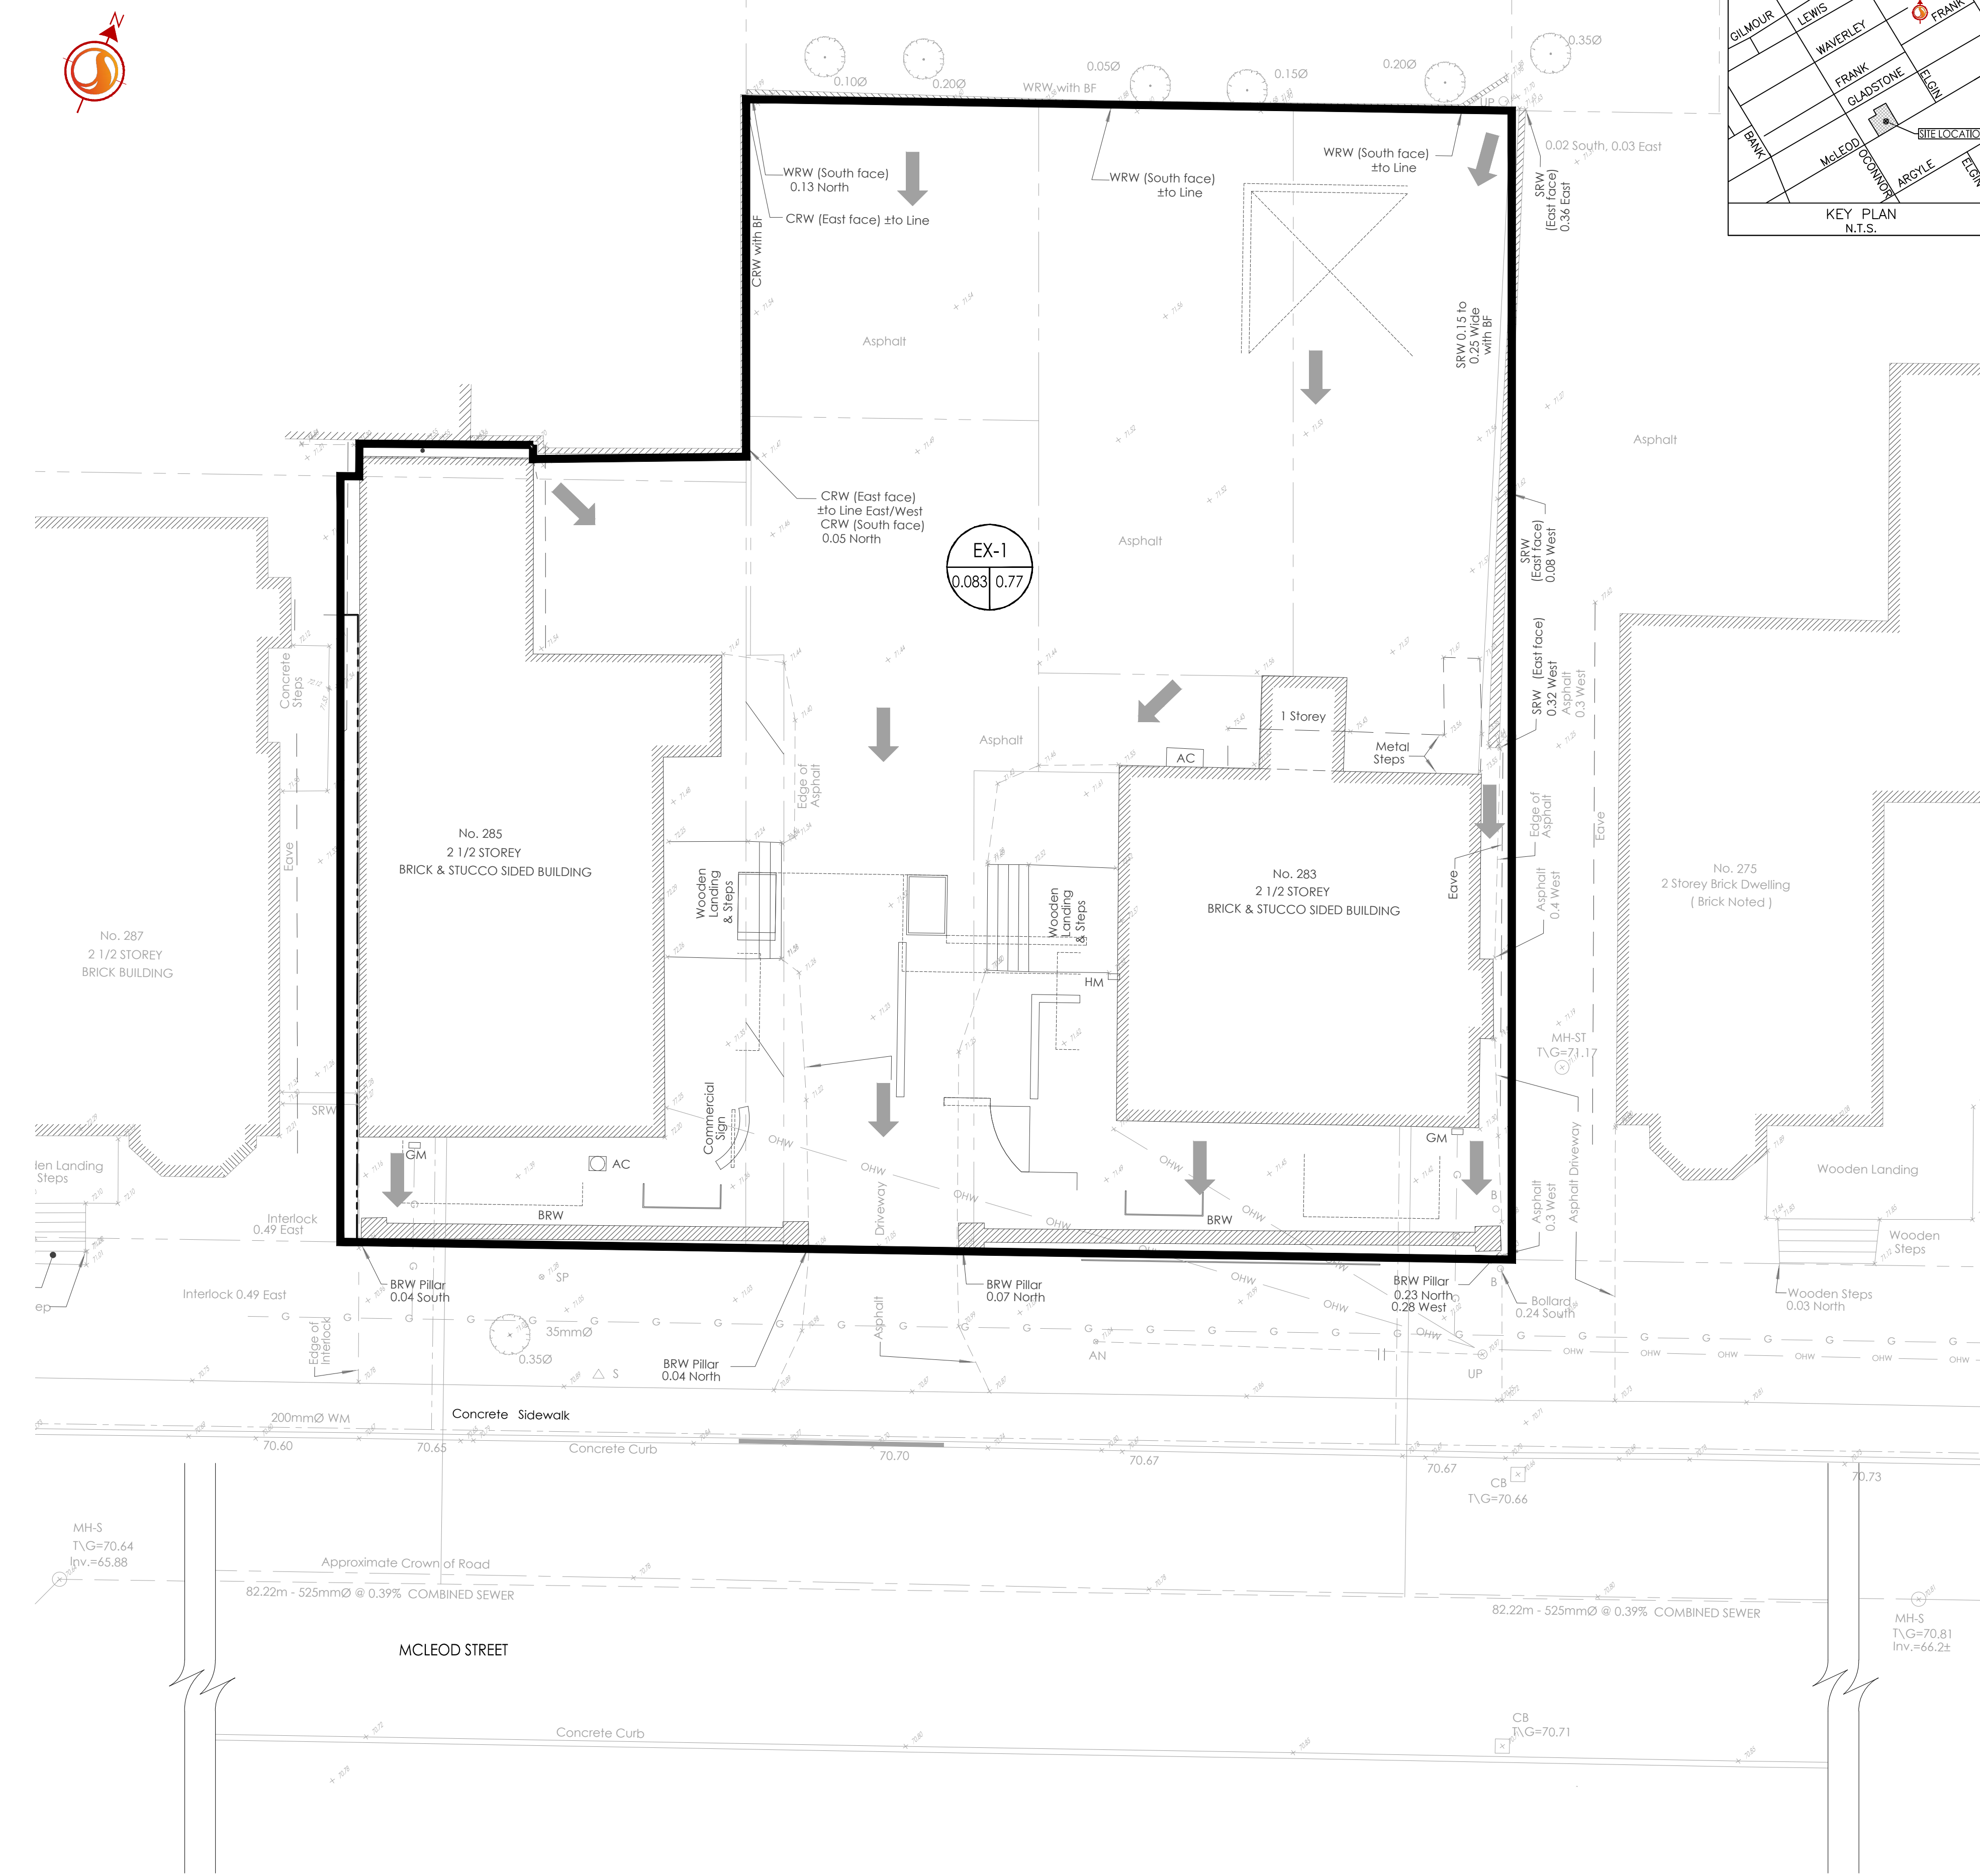

Stantec Consulting Ltd.
 400 - 1331 Clyde Avenue
 Ottawa ON
 Tel. 613.722.4420
 www.stantec.com

Copyright Reserved
 The Contractor shall verify and be responsible for all dimensions. DO NOT scale the drawing - any errors or omissions shall be reported to Stantec without delay.
 The Copyrights to all designs and drawings are the property of Stantec. Reproduction or use for any purpose other than that authorized by Stantec is forbidden.

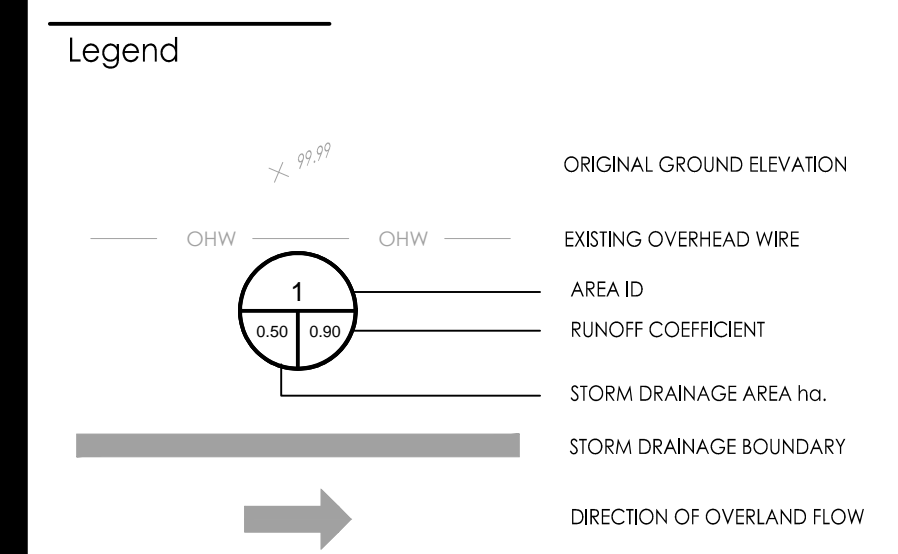


Revision	By	Appd.	YY.MM.DD
5	AJ	ALG	23.01.10
4	AJ	ALG	22.12.23
3	AJ	ALG	22.11.18
2	AJ	ALG	21.08.13
1	AJ	ALG	21.08.06

Revision	By	Appd.	YY.MM.DD
5	AJ	ALG	23.01.10
4	AJ	ALG	22.12.23
3	AJ	ALG	22.11.18
2	AJ	ALG	21.08.13
1	AJ	ALG	21.08.06

Permit-Seal	Dwn.	Chkd.	Dsgn.	YY.MM.DD
File Name: 160401560-D8	AJ	ALG	AJ	21.08.01

Client/Project
 REZY PROPERTIES INC.
 CENTERTOWN
 283-285 MCLEOD STREET
 OTTAWA, ON, CANADA

Title
 EXISTING STORM DRAINAGE PLAN

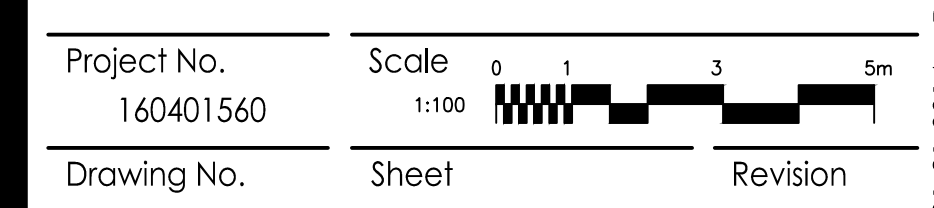

Project No. 160401560
 Drawing No. Sheet 4 of 4
 Revision 5
 Title EX.SD-1
 PLAN #18721

W:\Projects\160401560\Design\Drawings\160401560SD.dwg
 2023/01/10 10:51 PM by: [redacted]
 ORIGINAL SHEET - ARCH D

D01-01-21-0014 & D02-02-21-0084
 PLAN #18721