

1 Basement
 3/16" = 1'-0"


CONSULTANTS	
NO.	REVISION/ISSUE DATE
9	
8	
7	
6	
5	
4	
3	
2	
1	

PROJECT:
280 LAURIER AVE. E.
 NEW ADDITION TO
 EXISTING 6 STOREY BUILDING
 280 LAURIER AVE. E.
 OTTAWA, ON K1N 6P5

BASEMENT PLAN

DRAWN BY: L.T. SHEET:
 DATE: MARCH 29, 2021
 SCALE: AS NOTED

A1

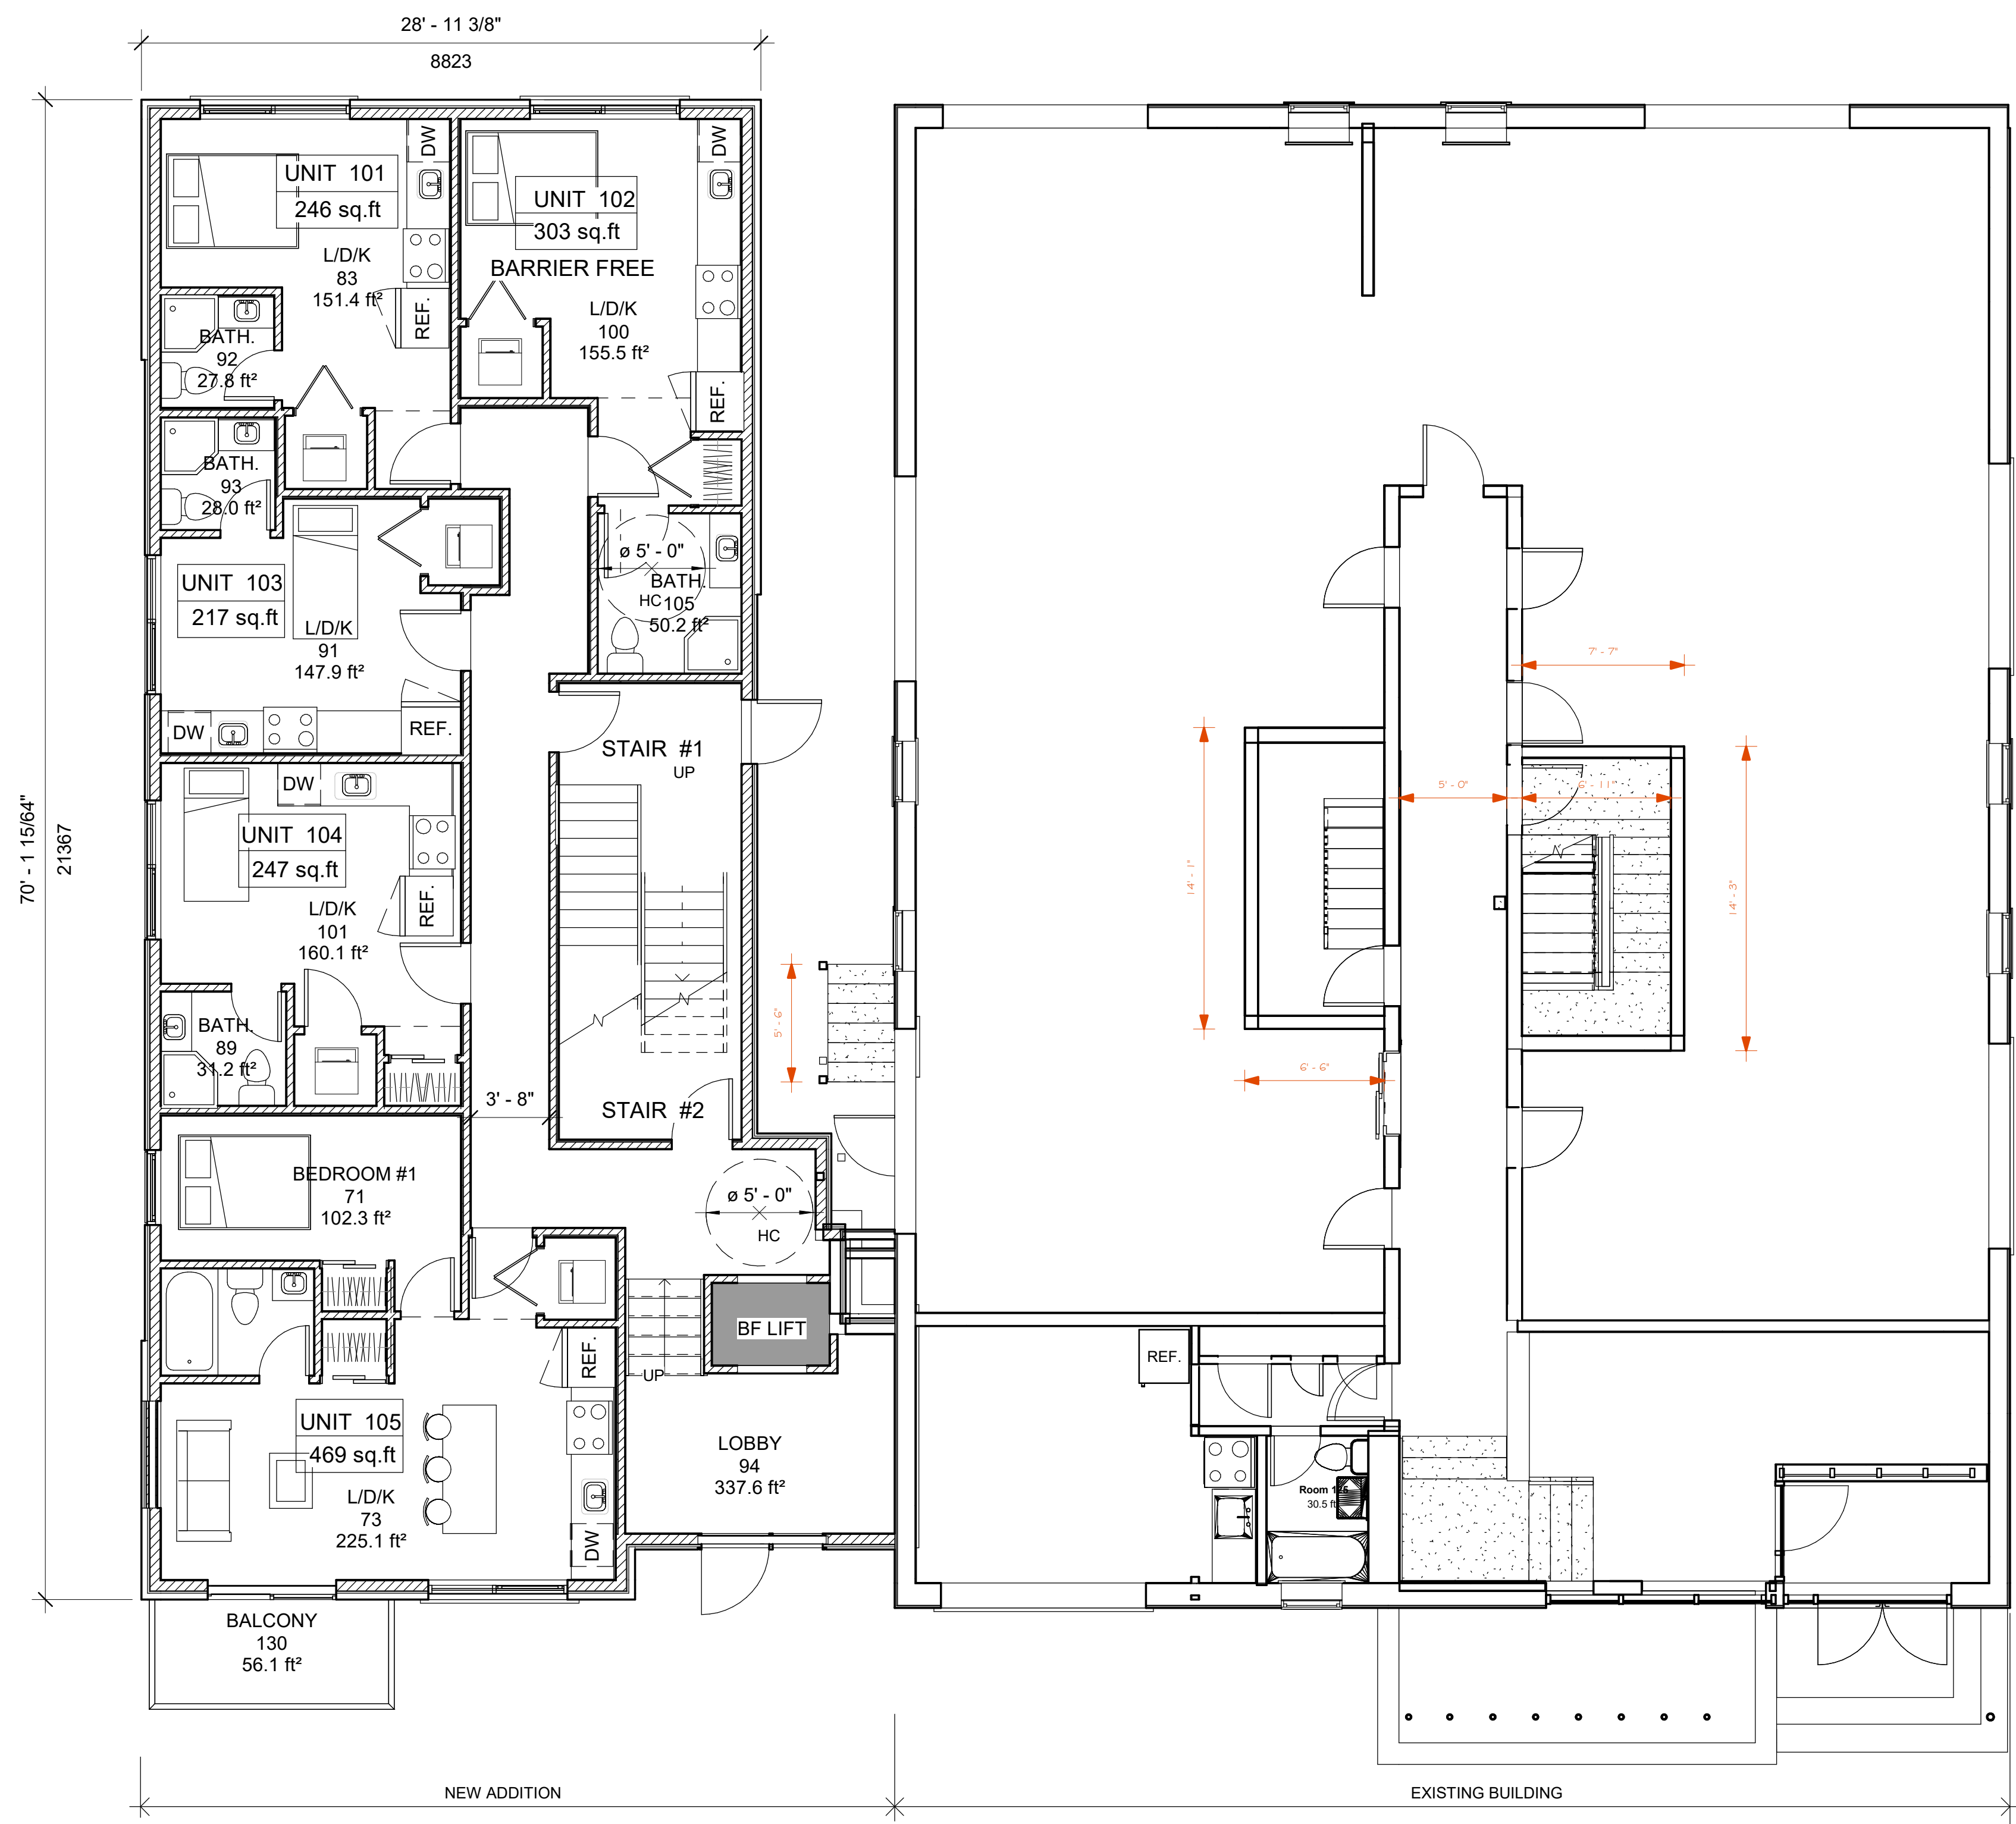

1 Ground Floor
 3/16" = 1'-0"


280 LAURIER AVE. E.
 NEW ADDITION TO
 EXISTING 6 STOREY BUILDING

NO.	REVISION/ISSUE	DATE
9		
8		
7		
6		
5		
4		
3		
2		
1		

PROJECT:
280 LAURIER AVE. E.
 NEW ADDITION TO
 EXISTING 6 STOREY BUILDING
 280 LAURIER AVE. E.
 OTTAWA, ON K1N 6P5

GROUND FLOOR PLAN

DRAWN BY: L.T. SHEET:
 DATE: MARCH 29, 2021
 SCALE: AS NOTED

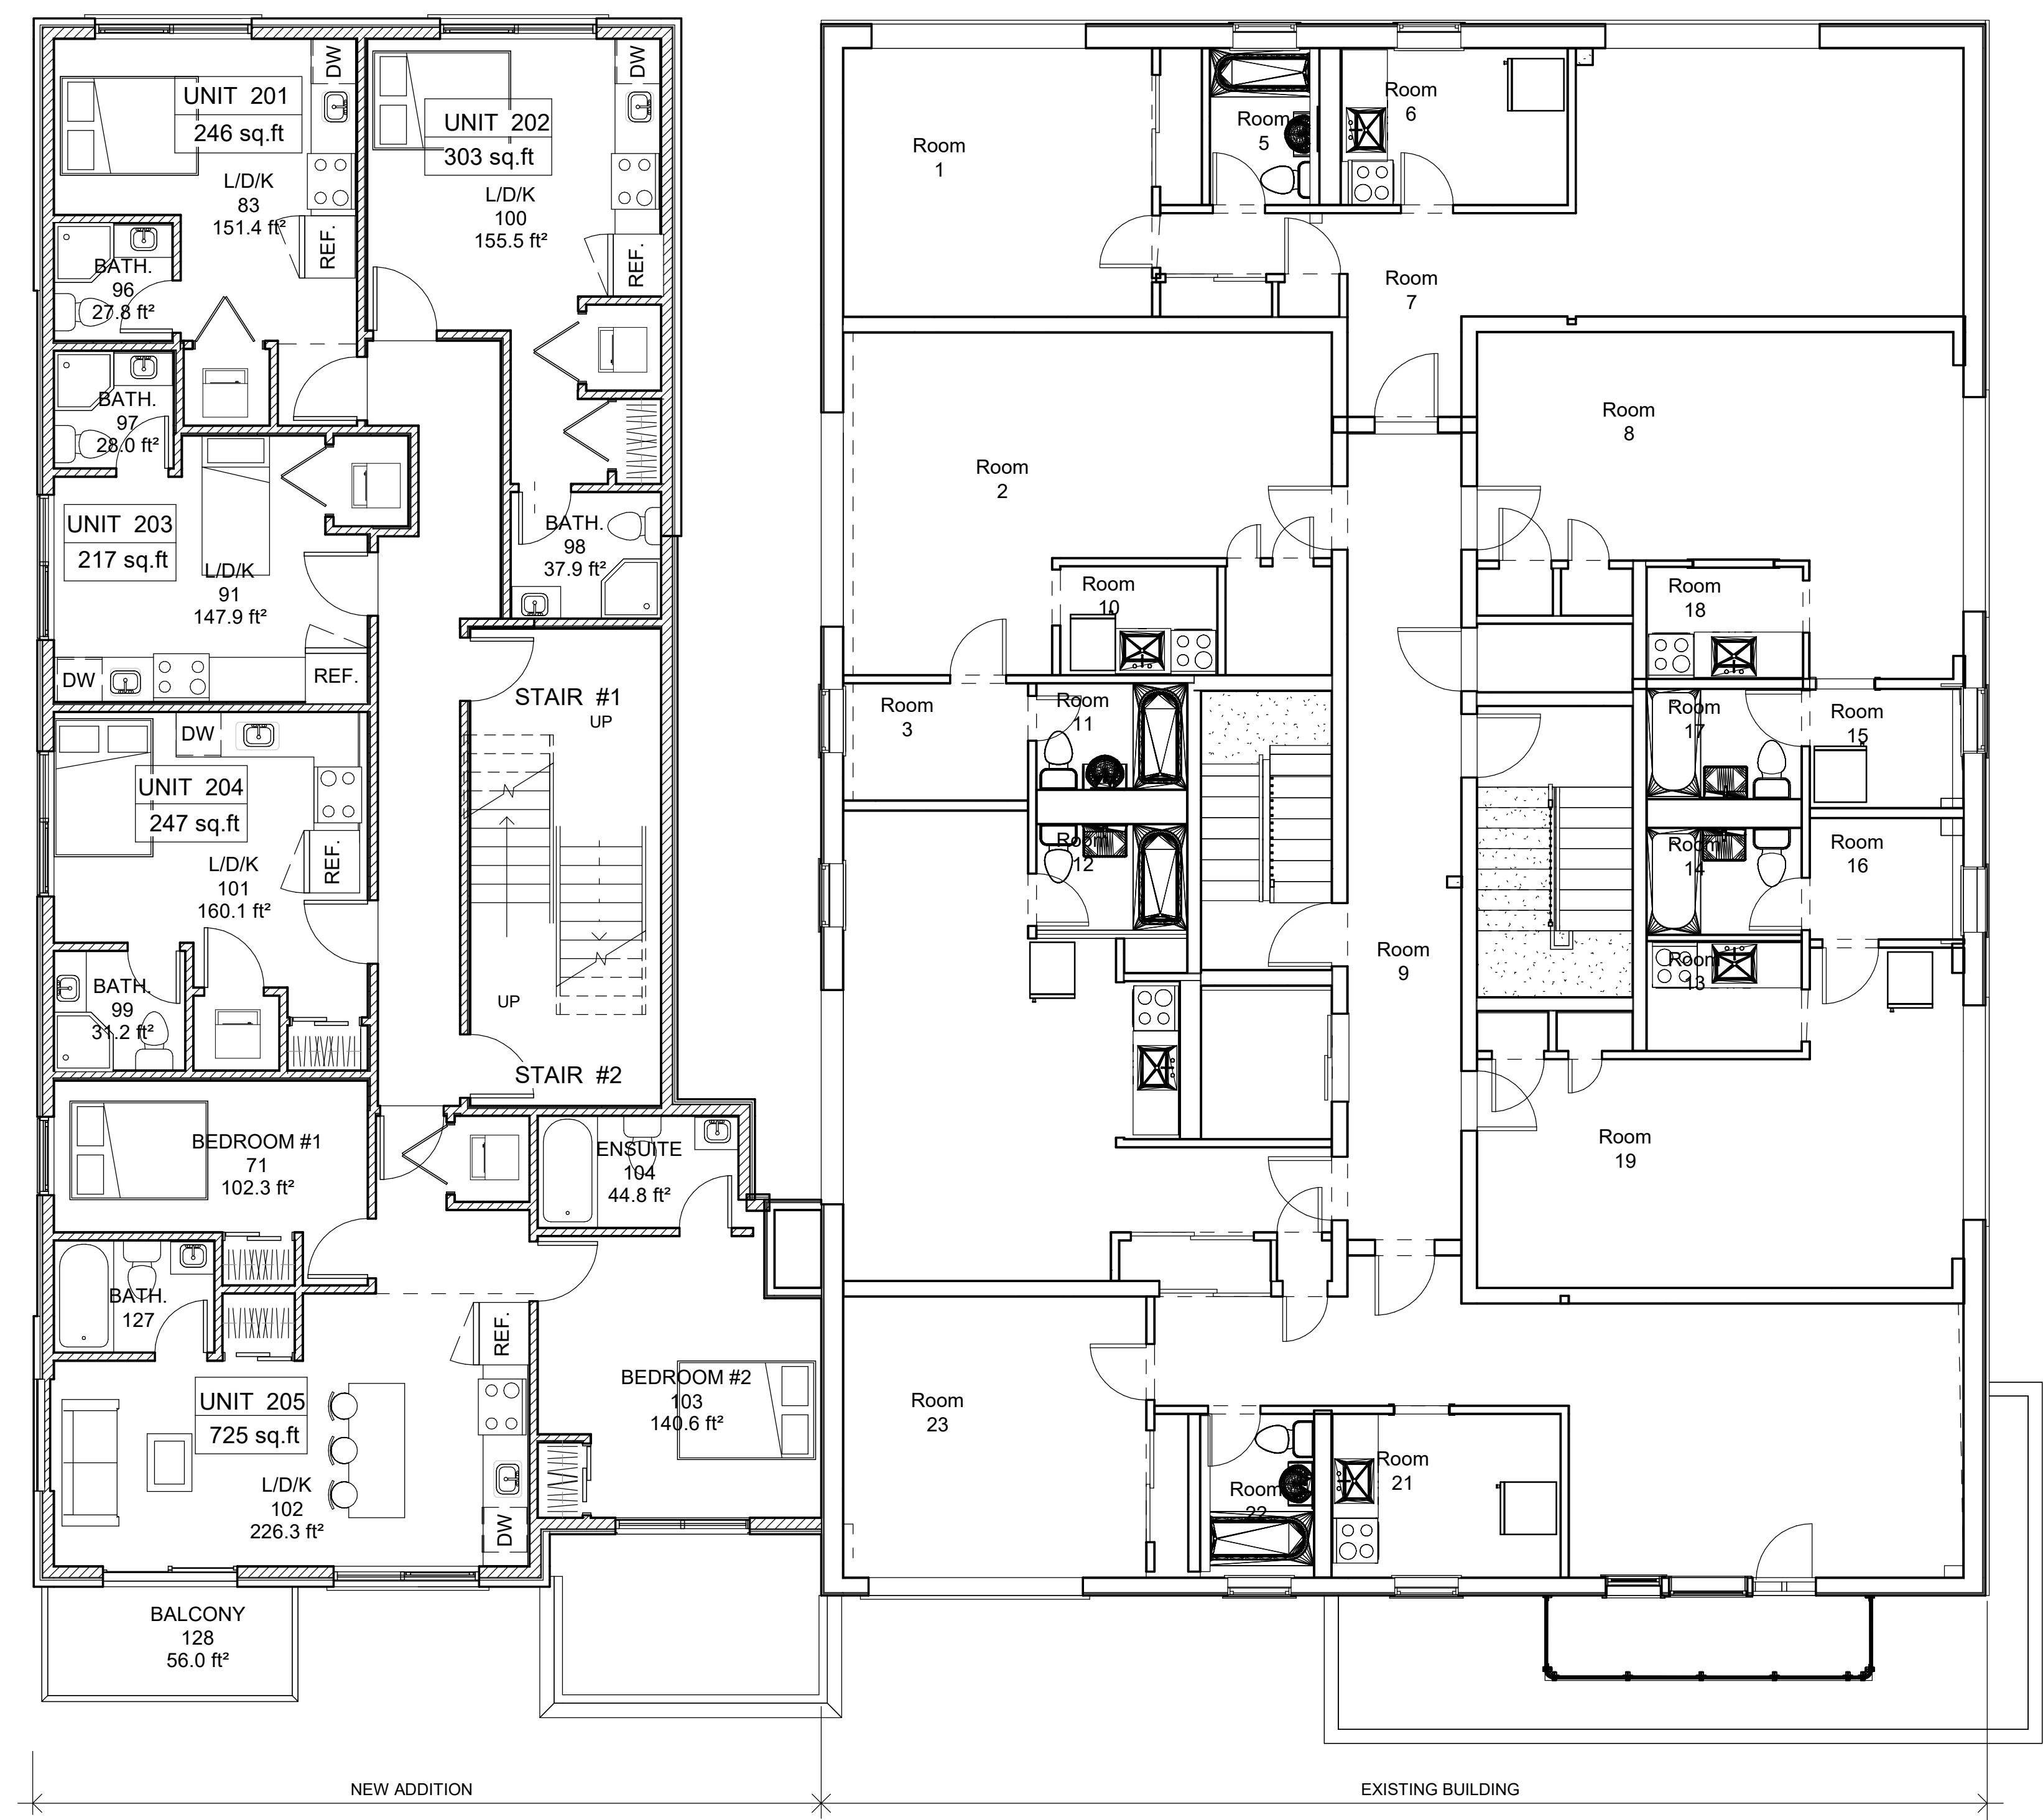

1 Second & Third Floors
 3/16" = 1'-0"


280 LAURIER AVE. E.
 NEW ADDITION TO
 EXISTING 6 STOREY BUILDING

CONSULTANTS	
STRUCTURAL -	
MECHANICAL -	
ELECTRICAL -	
9	
8	
7	
6	
5	
4	
3	
2	
1	
NO.	REVISION/ISSUE DATE

PROJECT:
280 LAURIER AVE. E.
 NEW ADDITION TO
 EXISTING 6 STOREY BUILDING
 280 LAURIER AVE. E.
 OTTAWA, ON K1N 6P5

2nd & 3rd FLOOR PLANS

DRAWN BY: L.T. SHEET:
 DATE: MARCH 29, 2021
 SCALE: AS NOTED **A3**

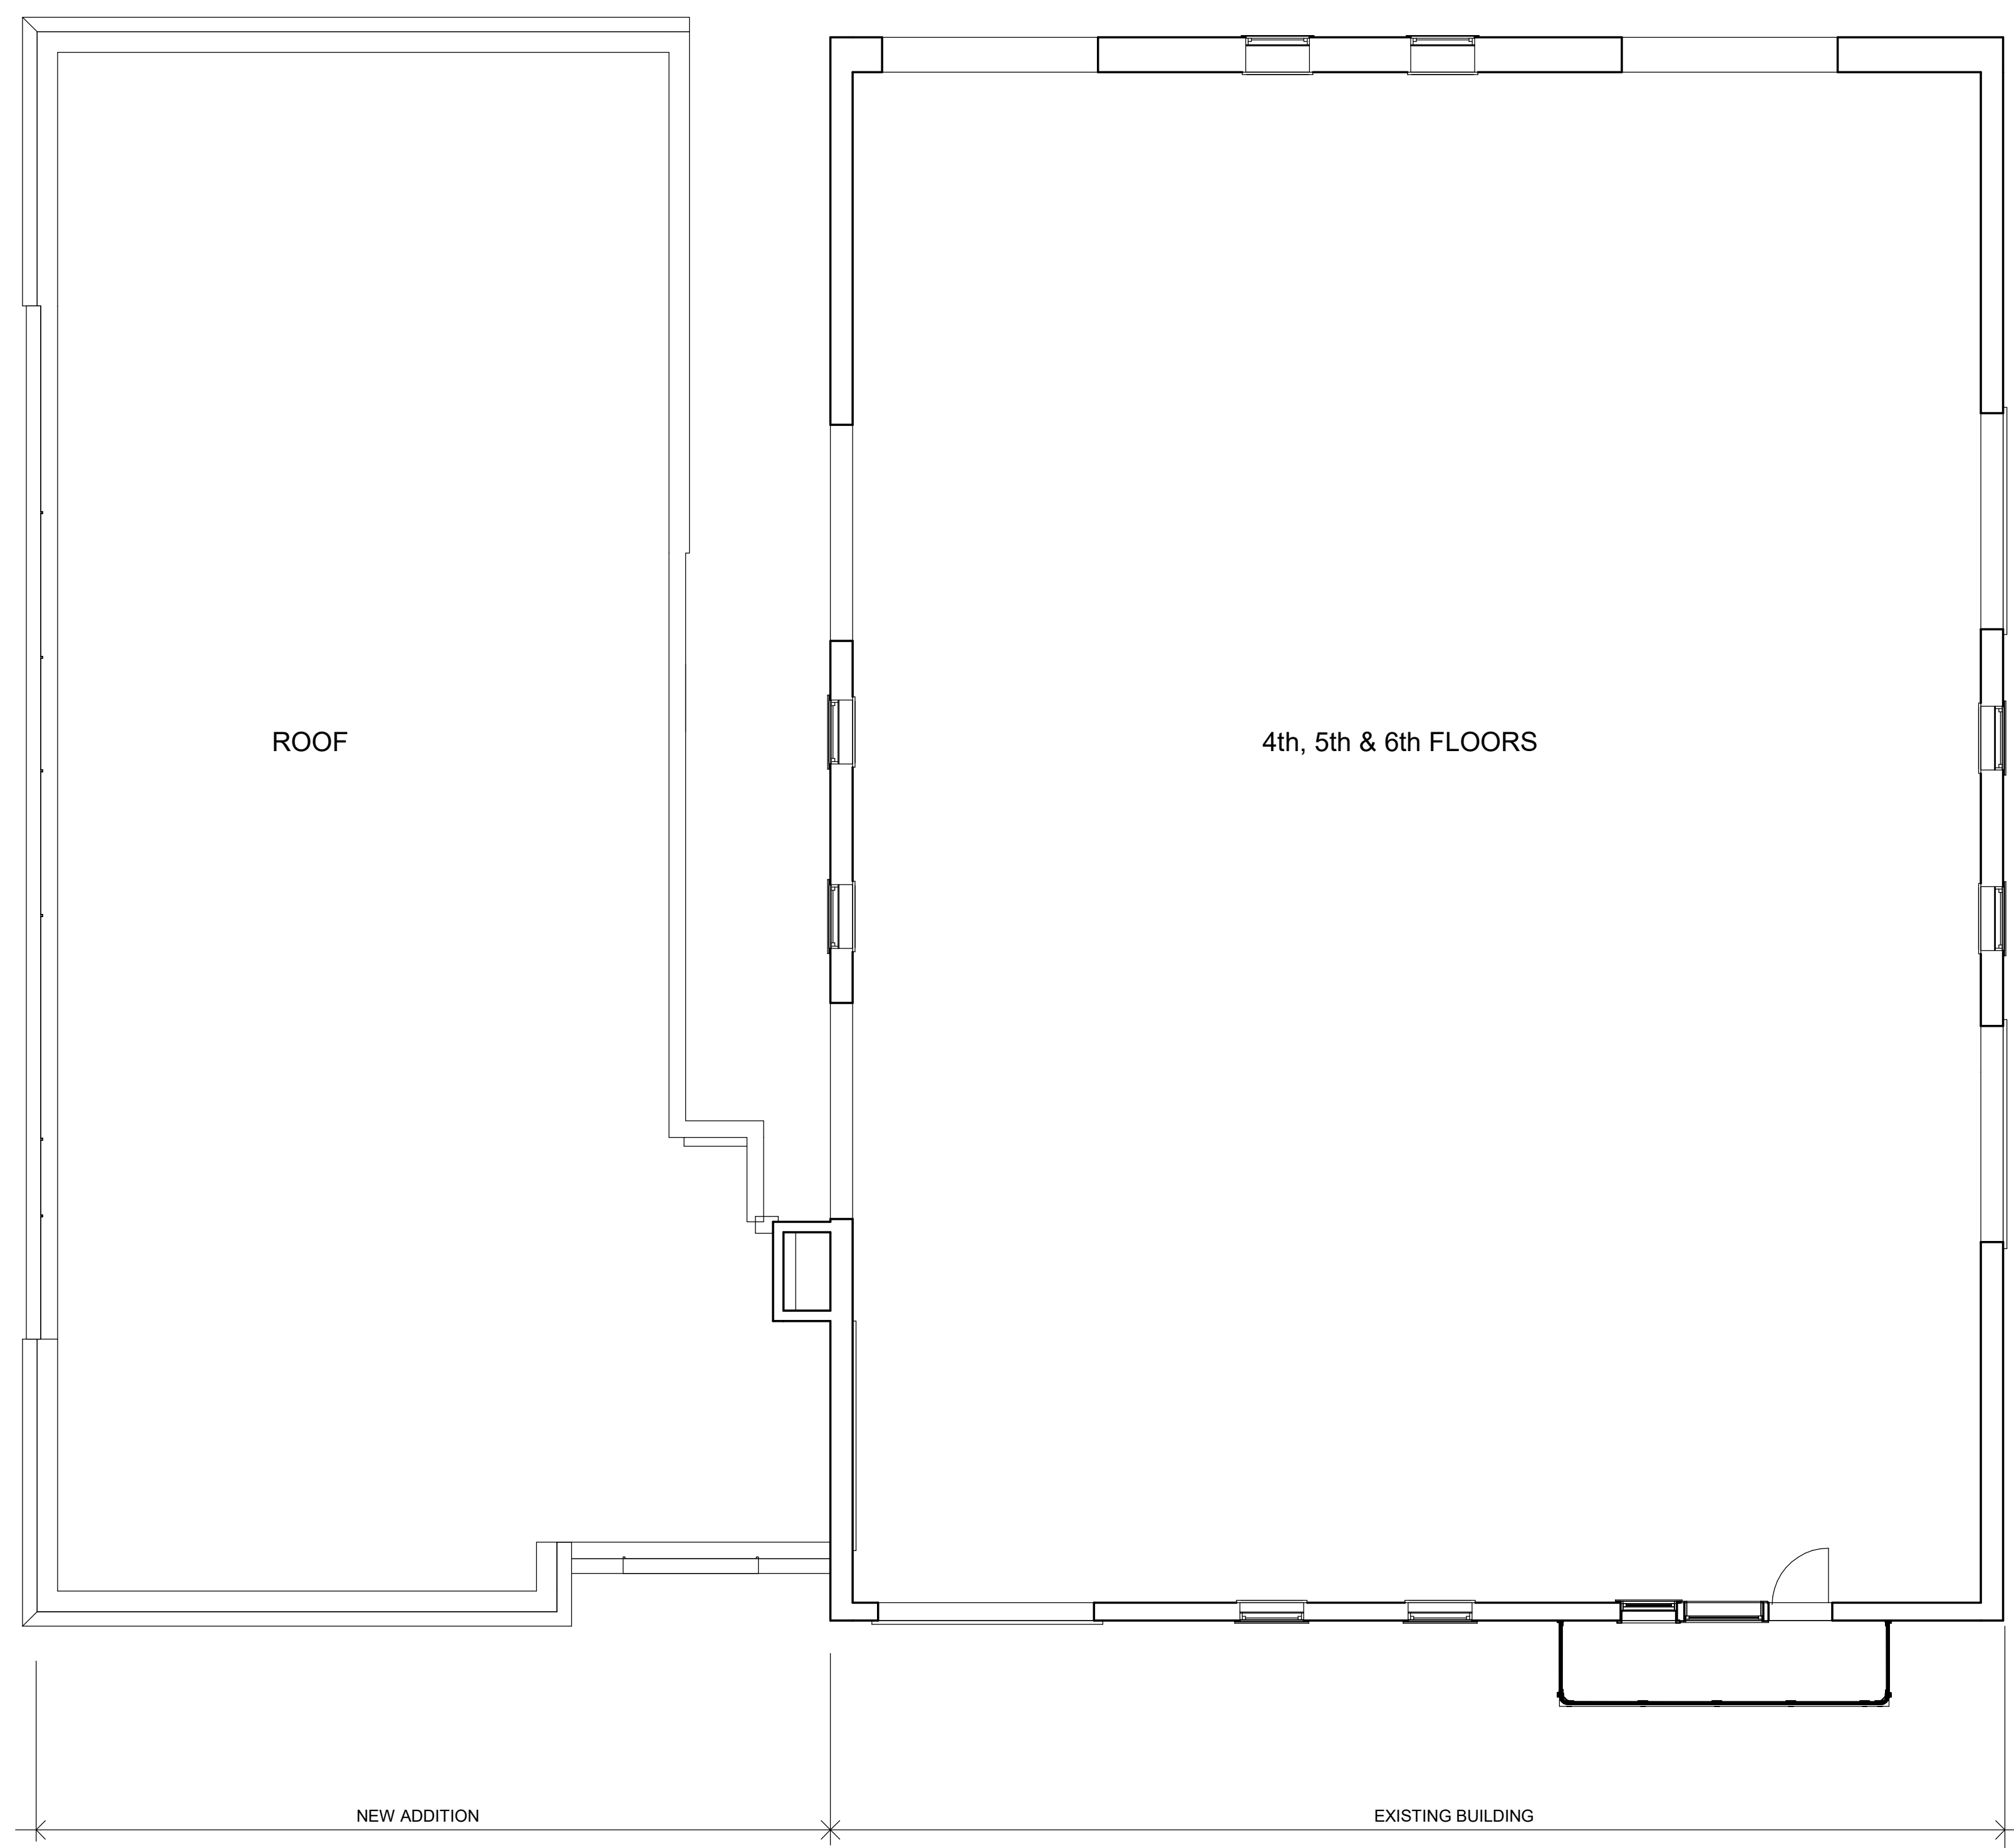

1 Roof Plan (NEW ADDITION)
3/16" = 1'-0"

280 LAURIER AVE. E.
NEW ADDITION TO
EXISTING 6 STOREY BUILDING

CONSULTANTS	MO/Y
STRUCTURAL -	
MECHANICAL -	
ELECTRICAL -	

NO.	REVISION/ISSUE	DATE
9		
8		
7		
6		
5		
4		
3		
2		
1		

PROJECT:
280 LAURIER AVE. E.
NEW ADDITION TO
EXISTING 6 STOREY BUILDING
280 LAURIER AVE. E.
OTTAWA, ON K1N 6P5

**NEW ADDITION
ROOF PLAN**

DRAWN BY: L.T. SHEET:
DATE: MARCH 29, 2021
SCALE: AS NOTED

A4