

253-255-257 YORK ST. & 78-80 NELSON ST.
COMBINED
 PROPOSED ADDITION AND RENOVATION


CONSULTANTS: SOMA PRO DESIGNS
 STRUCTURAL -
 MECHANICAL -
 ELECTRICAL -
 GRADING -
 MDY

9		
8		
7		
6		
5		
4		
3		
2	RESUBMISSION OF SPA	03/18/22
1	ISSUED FOR SPA	08/20/21

PROJECT: 253-255-257 YORK ST. & 78-80 NELSON ST.
 OTTAWA, ONTARIO K1N 5T9

DRAWING NAME: EXISTING & PROPOSED ELEVATIONS

DRAWN: L.T. SHEET: A10
 BY: DATE: MAY 2021
 SCALE: AS NOTED

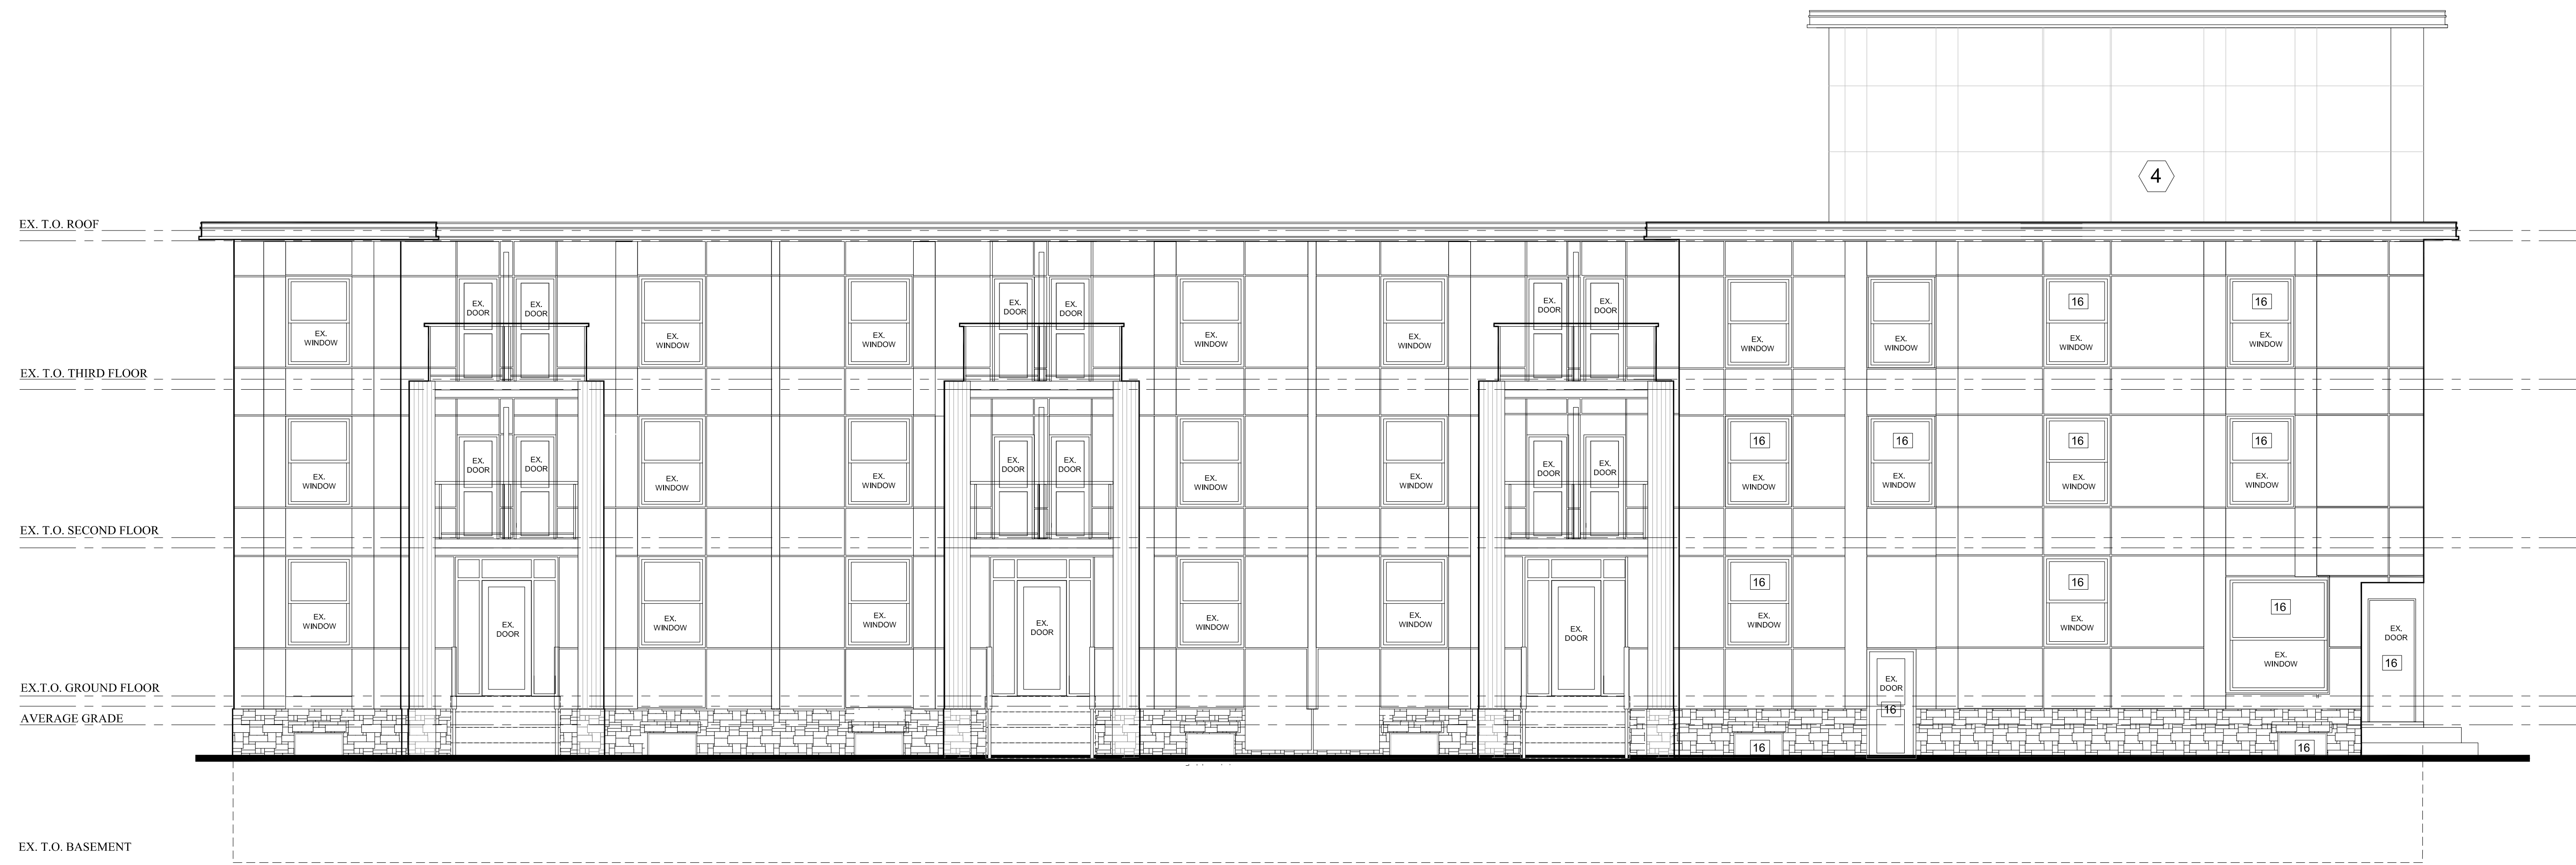

2 A9 PROPOSED SOUTH (FRONT) ELEVATION
 SCALE: 3/16"=1'-0"

EXISTING BUILDING



1 A9 EXISTING EAST BUILDING PROPOSED EAST ELEVATION
 SCALE: 3/16"=1'-0"

PROPOSED ADDITION

EXISTING BUILDING

- MATERIAL LEGEND & NOTES**
- ① CEMENT PARGING
 - ② BRICK VENEER
 - ③ CORRUGATED METAL (WHITE COLOR)
 - ④ CEMENT BOARD PANEL
 - ⑤ CORRUGATED METAL (BLACK COLOR)

253-255-257 YORK ST. & 78-80 NELSON ST.
COMBINED
 PROPOSED ADDITION AND RENOVATION

CONSULTANTS: SOMA PRO DESIGNERS
 STRUCTURAL -
 MECHANICAL -
 ELECTRICAL -
 GRADING -



NO.	REVISION/ISSUE	DATE
9		
8		
7		
6		
5		
4		
3		
2	RESUBMISSION OF SPA	03/16/22
1	ISSUED FOR SPA	08/20/21

PROJECT:
 253-255-257 YORK ST. & 78-80 NELSON ST.
 OTTAWA, ONTARIO K1N 5T5

DRAWING NAME:
 EXISTING & PROPOSED ELEVATIONS

DRAWN: L.T. SHEET:
 BY: DATE: MAY 2021
 SCALE: AS NOTED

A11

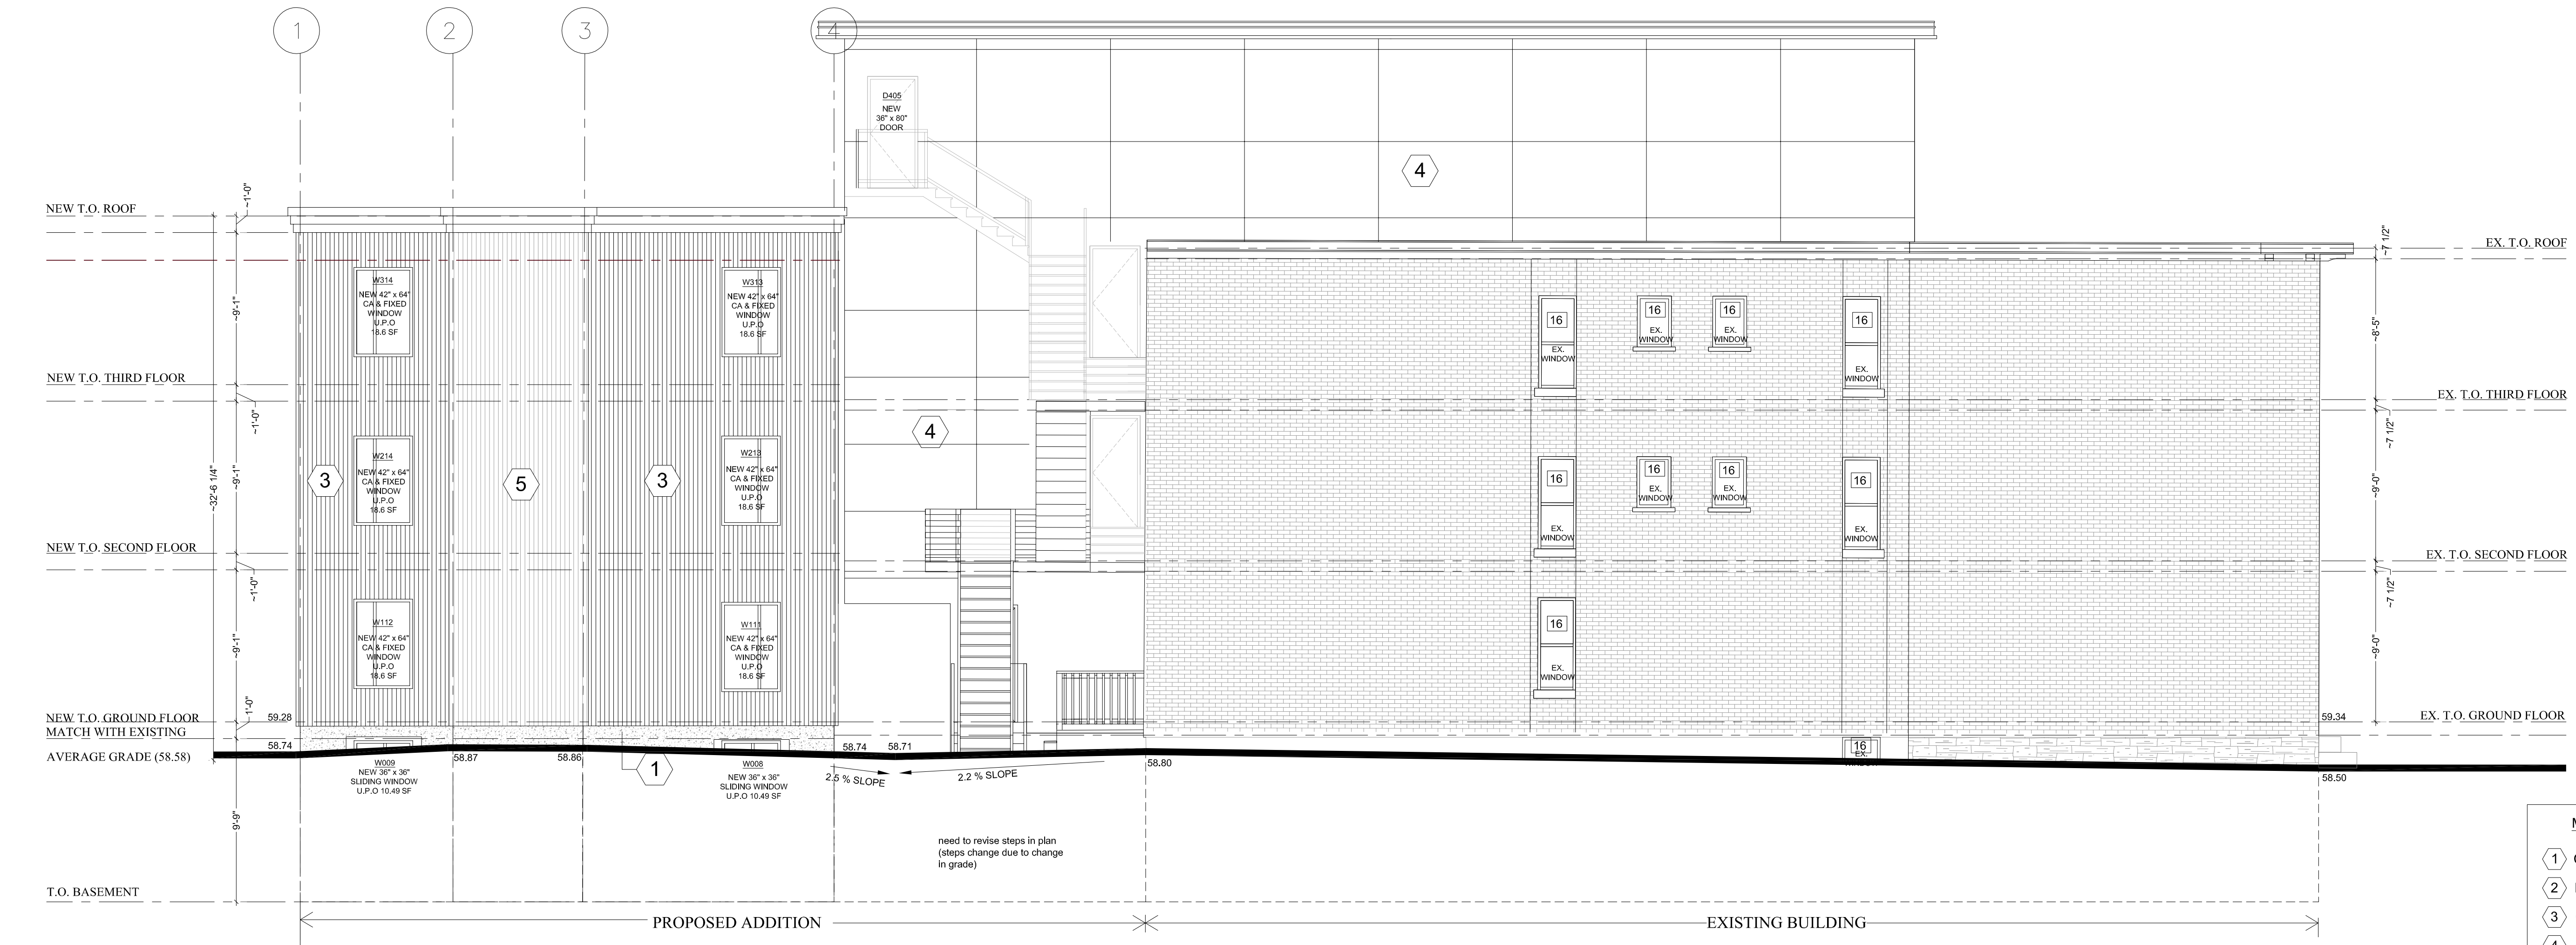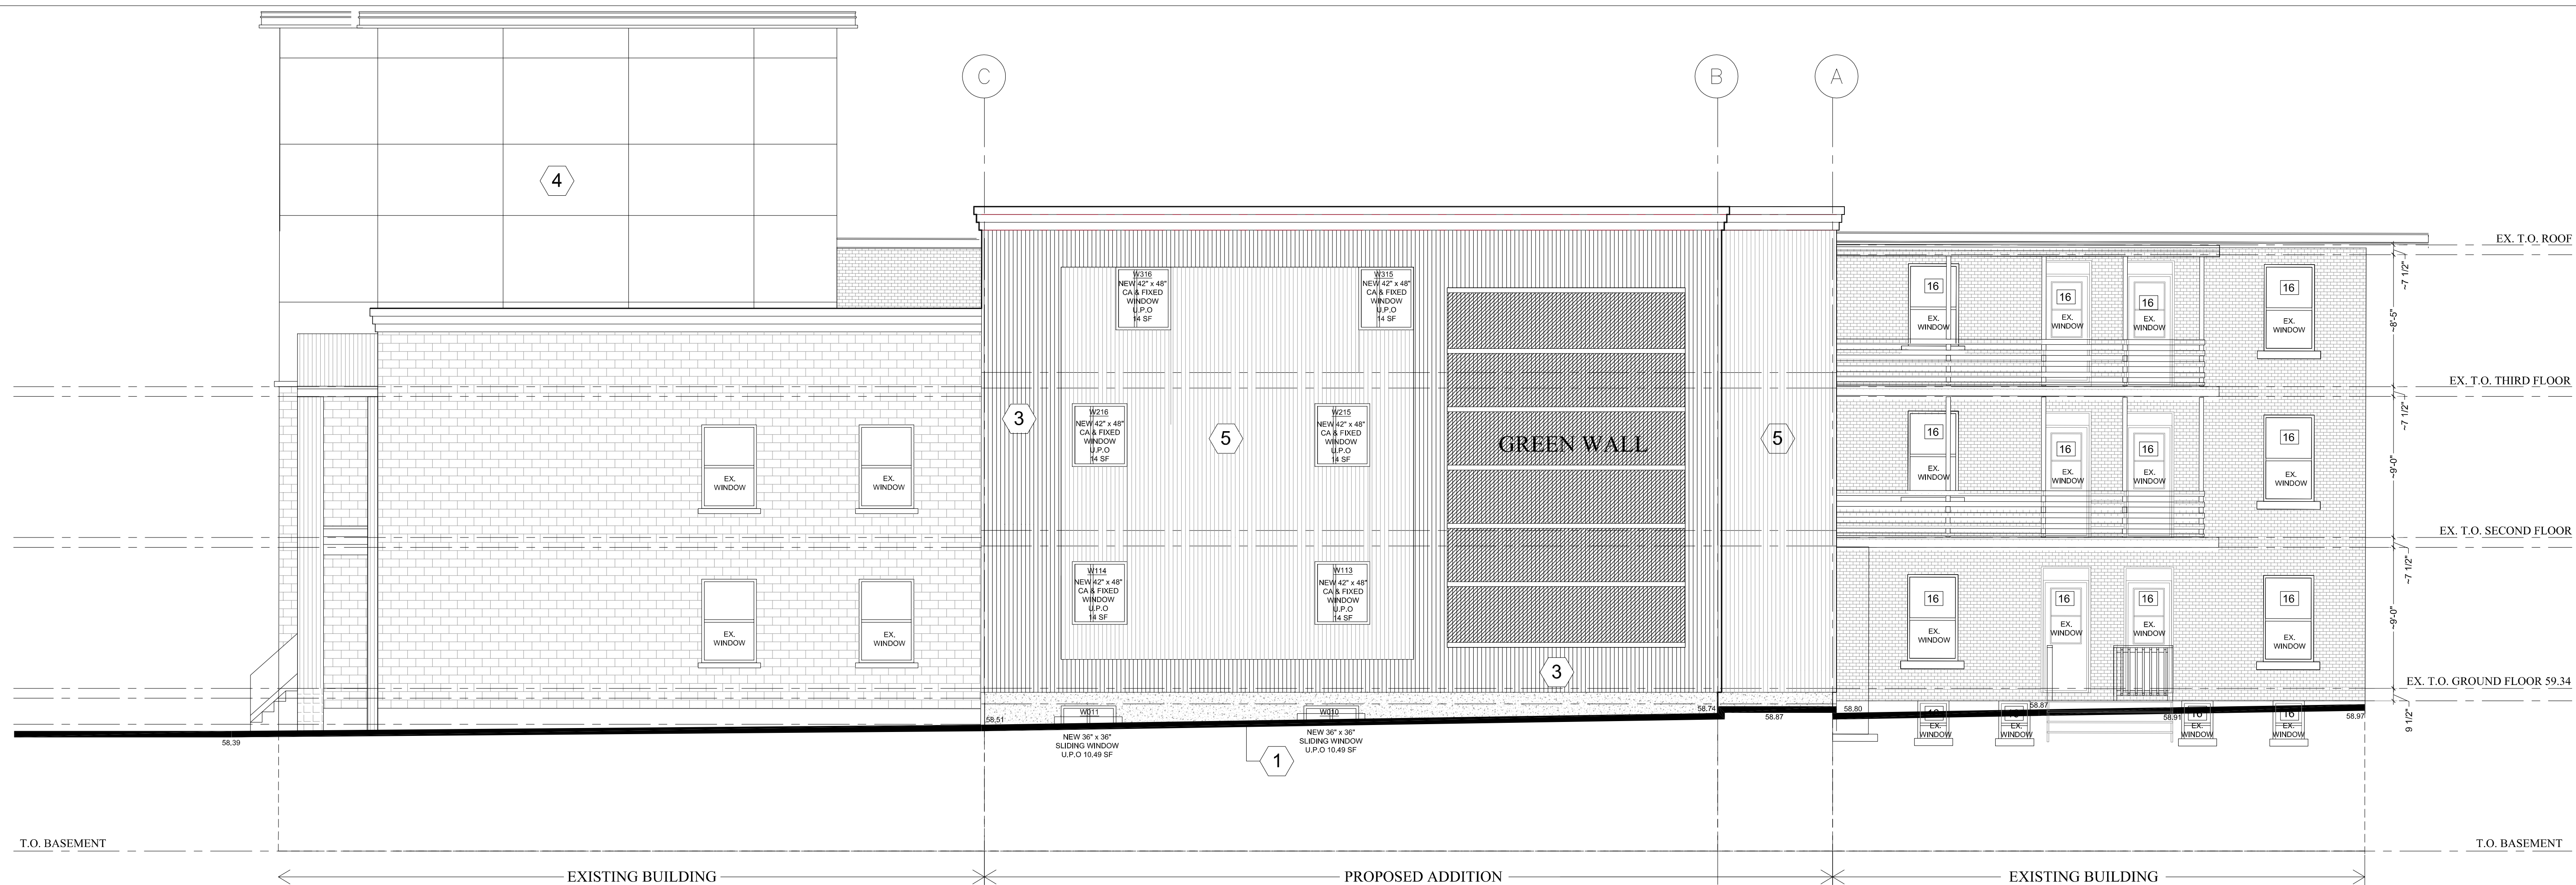

MATERIAL LEGEND & NOTES

- CEMENT PARGING
- BRICK VENEER
- CORRUGATED METAL (WHITE COLOR)
- CEMENT BOARD PANEL
- CORRUGATED METAL (BLACK COLOR)