



1 SOUTH ELEVATION

A3.01 Scale: 1: 250



2 NORTH ELEVATION

A3.01 Scale: 1: 250

PROJECT TEAM

ARCHITECT
HOBIN ARCHITECTURE
PATRICK BISSON
T 613-238-7200

PLANNING
FOTENN CONSULTANTS INC.
STEPHANIE MORRIS
T 613-730-3709

CIVIL
J.L. RICHARDS
LUCIE DALRYMPLE
T 613-913-4368

LANDSCAPE ARCHITECT
LASHLEY & ASSOCIATES LANDSCAPE ARCHITECTS
DANIELA CORREIRA
T 613-233-4051

TRANSPORTATION
PARSONS
MARK BAKER
T 613-222-8234

ENVIRONMENTAL
GRADIENT WIND ENGINEERING
JOSHUA FOSTER
T 613-836-0634

SURVEYOR
STANTEC
BRIAN WEBSTER
T 613-229-7644

WIND FRIENDLY GLASS: AS PER CITY BUREAU SAFETY GUIDELINES OUTLINE 2.1, TYPICAL 10-15mm GLASS
1. GLASS PROVIDED FOR ALL BALCONY RAILINGS ON LEVEL 4
2. GLASS PROVIDED FOR ALL BALCONY RAILINGS ON LEVEL 5
3. GLASS PROVIDED FOR ALL BALCONY RAILINGS ON ROOF TERRACE LEVELS

1	210820	issued for rezoning
no.	date	revision

It is the responsibility of the appropriate contractor to check and verify all dimensions on site and report all errors and/or omissions to the architect.

All contractors must comply with all pertinent codes and by-laws.

Do not scale drawings.

This drawing may not be used for construction until signed.

Copyright reserved.

LEGEND:

NEW BUILD	
AF	ALUMINUM FLASHING
AP-1	ALUMINUM PANEL 1
AP-2	ALUMINUM PANEL 2
BV-1	BRICK VEENER
GR	GLASS RAILING
PC	PRECAST COLUMN
PSWP	PRE STRESSED WOOD PANEL
SP	SPANDREL PANEL
VG	VISION GLASS

Hobin Architecture Incorporated
63 Pamela Street
Ottawa, Ontario
Canada K1S 5K6
T: 613-238-7200
F: 613-235-2005
E: mail@hobinarc.com
hobinarc.com



PROJECT/LOCATION:

359 Kent

DRAWING TITLE:

ELEVATIONS

DRAWN BY:

PB/KM

DATE:

210827

SCALE:

1:250

PROJECT:

2027

DRAWING NO.:


A3-01

REVISION NO.:




SUN & SHADOW STUDY



JUNE 21

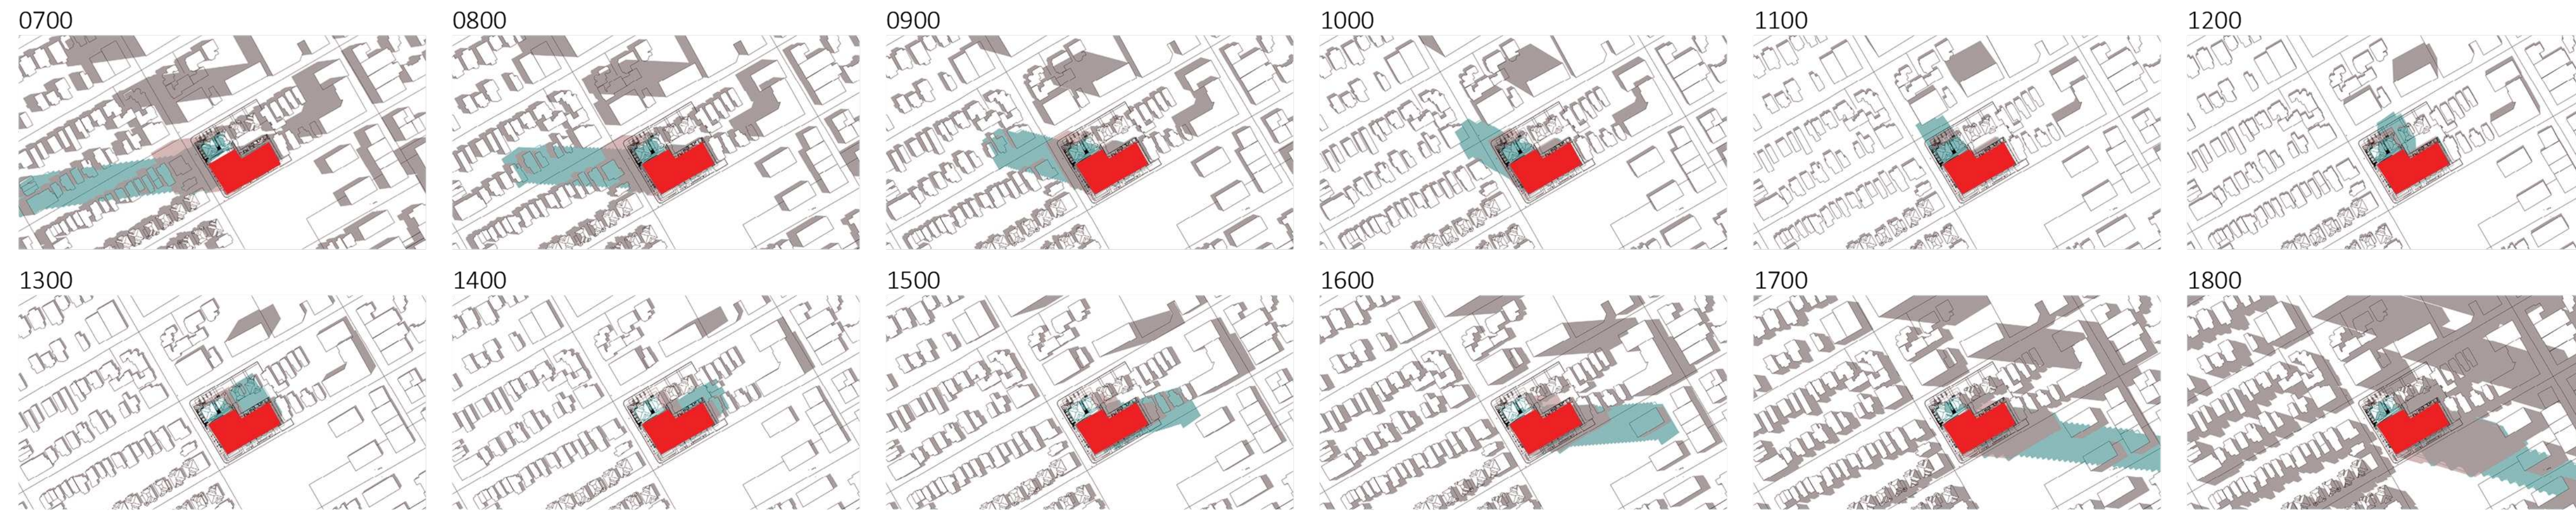

SEPTEMBER / MARCH 21

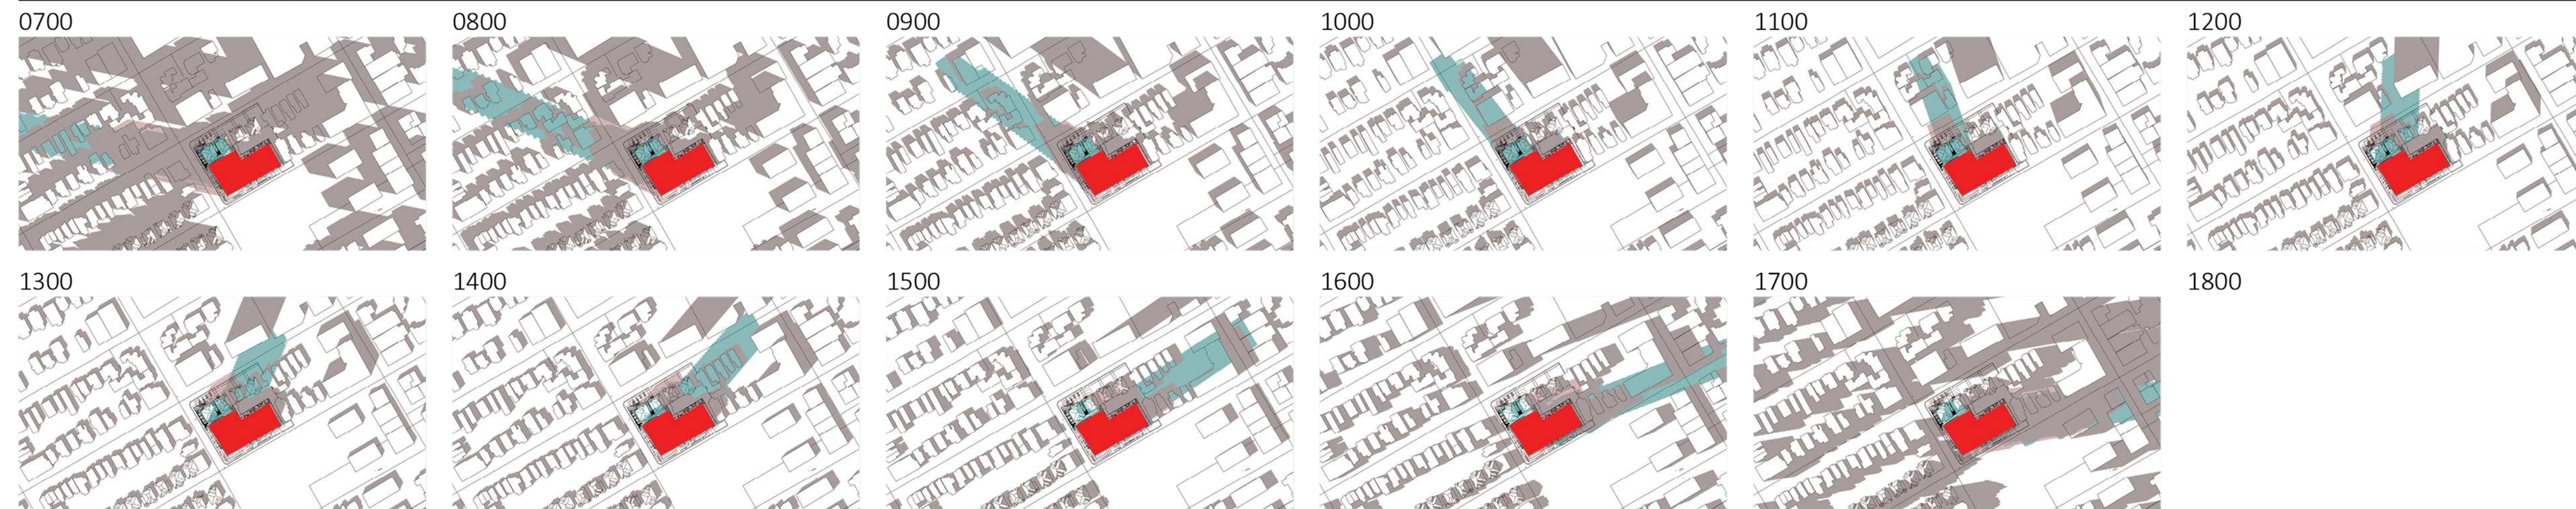

DECEMBER 21

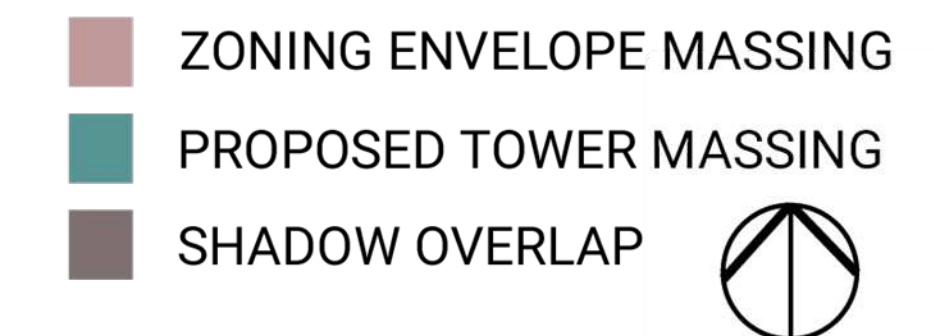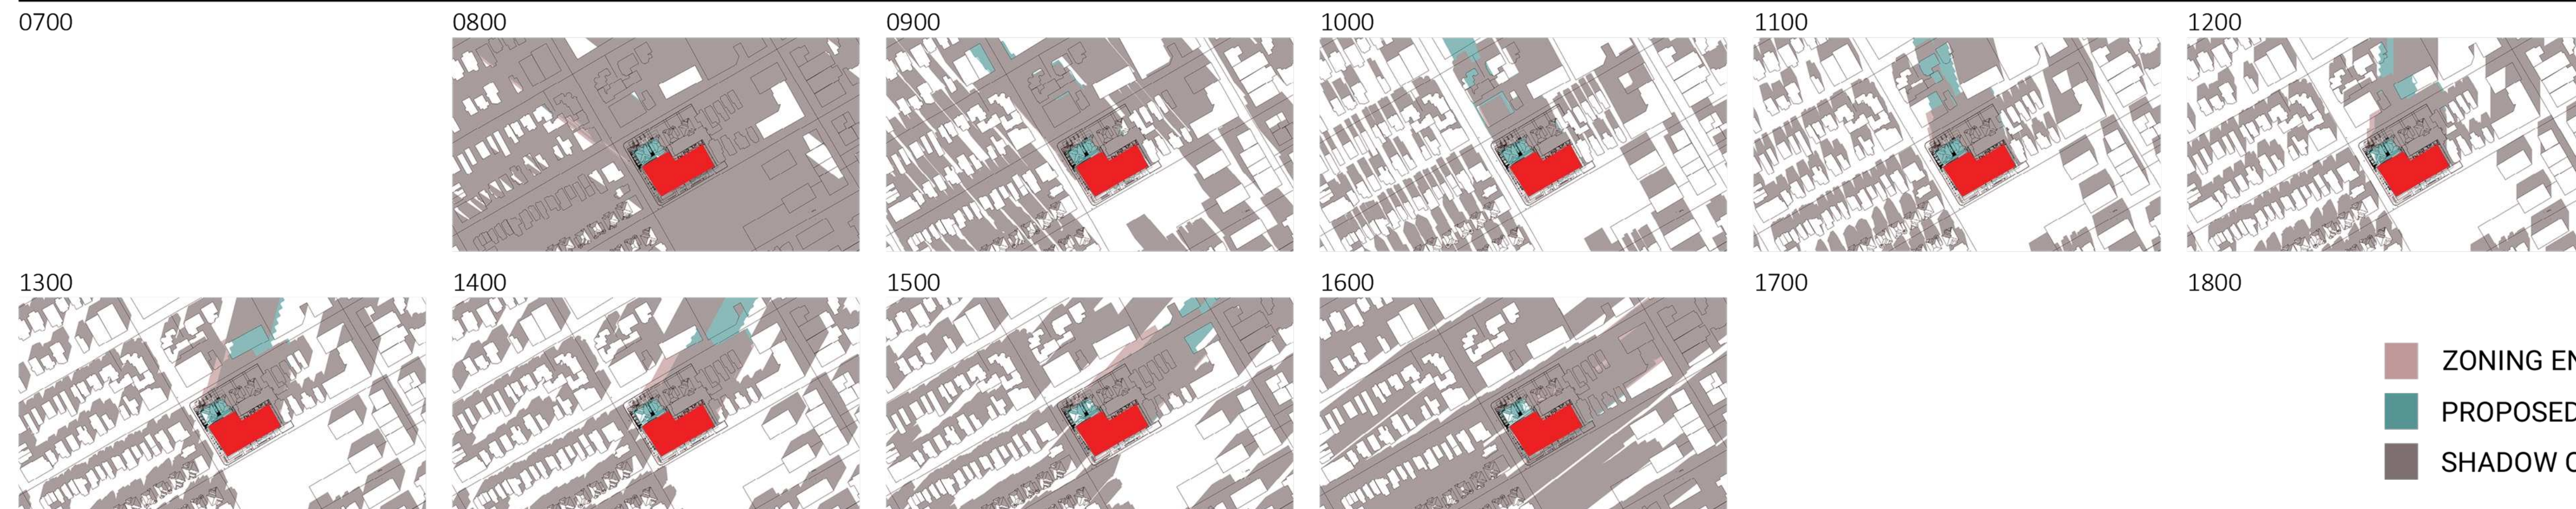

PROJECT TEAM

ARCHITECT
HOBIN ARCHITECTURE
PATRICK BISSON
T 613-238-7200

PLANNING
FOTENN CONSULTANTS INC.
STEPHANIE MORRIS
T 613-730-5709

CIVIL
J.L. RICHARDS
LUCIE DALRYMPLE
T 613-913-4368

LANDSCAPE ARCHITECT
LASHLEY & ASSOCIATES LANDSCAPE ARCHITECTS
DANIELA CORREIRA
T 613-233-4031

TRANSPORTATION
PARSONS
MARK BAKER
T 613-222-8234

ENVIRONMENTAL
GRADIENT WIND ENGINEERING
JOSHUA FOSTER
T 613-836-0634

SURVEYOR
STANTEC
BRIAN WEBSTER
T 613-229-7444

1	210820	issued for rezoning
no.	date	revision

It is the responsibility of the appropriate contractor to check and verify all dimensions on site and report all errors and/or omissions to the architect.

All contractors must comply with all pertinent codes and by-laws.

Do not scale drawings.

This drawing may not be used for construction until signed.

Copyright reserved.

Hobin Architecture Incorporated
63 Pamela Street
Ottawa, Ontario
Canada K1S 5K6
T: 613-238-7200
F: 613-235-2005
E: mail@hobinarc.com
hobinarc.com



PROJECT/LOCATION:

359 Kent

DRAWING TITLE:

SUN/SHADOW STUDY

DRAWN BY:
PB/KM

DATE:
210827

SCALE:
N/A

PROJECT:
2027

DRAWING NO.:

A-001



REVISION NO.: