

Legend

	EXISTING ELEVATION
	PROPOSED ELEVATION
	MAJOR OVERLAND FLOW ROUTE

Notes

Revision	By	Appd.	YY.MM.DD
2	MJS	NC	23.04.19
1	MJS	NC	22.03.28
0	MJS	TR	21.09.22


File Name:	MJS	KK	MJS	21.09.10
160401686 DB Draft Level	Dwn.	Chkd.	Dgn.	YY.MM.DD

Permit-Seal

Client/Project
THE PROPERTIES GROUP
MANAGEMENT LTD.
STILLWATER STATION
1987 ROBERTSON ROAD
OTTAWA, ON, CANADA

Title
GRADING PLAN

Project No. 160401686	Scale 1:750	0 7.5 22.5 37.5m
Drawing No.	Sheet	Revision

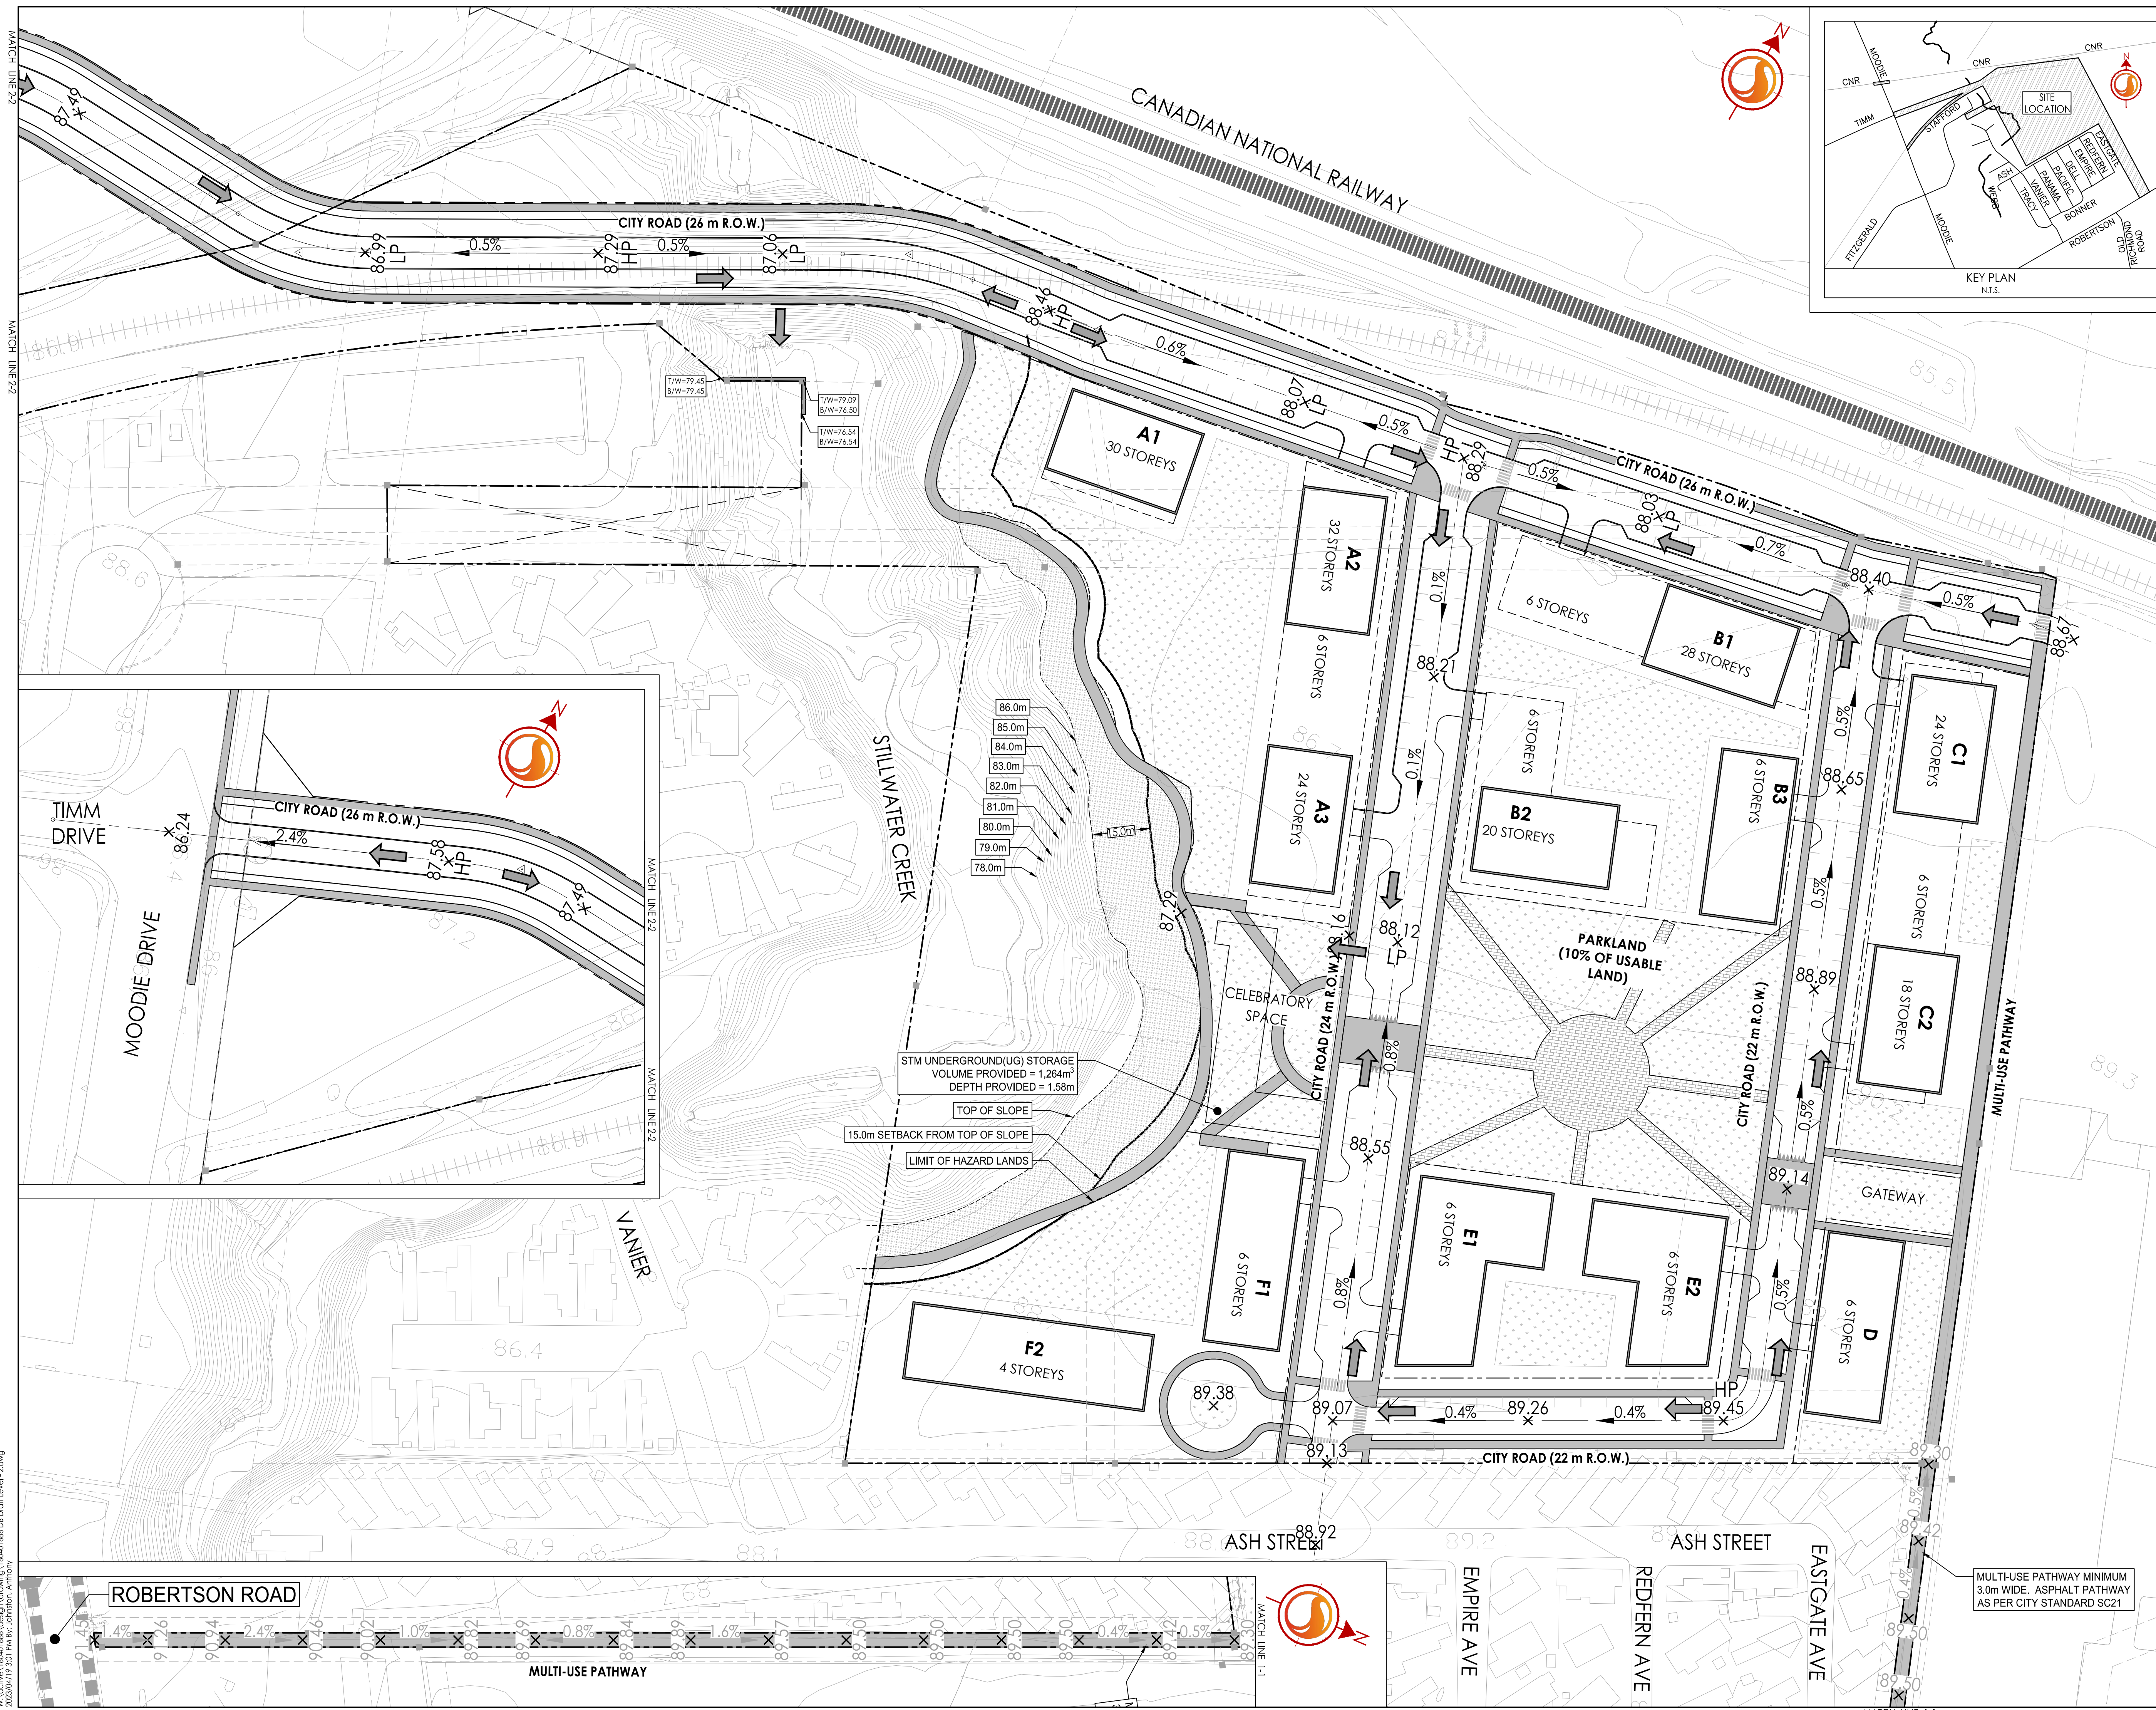

X:\Projects\160401686\design\civil\160401686.dwg DB Draft Level - 2.dwg
 2023/04/19 10:51 AM P:\Projects\160401686\