

Legend

- EXISTING TRUNK STORM SEWER
- EXISTING MAJOR OVERLAND FLOW ROUTE
- EXISTING DRAINAGE AREA NO.
EXISTING RUNOFF COEFFICIENT
EXISTING STORM DRAINAGE AREA (ha)
- EXISTING STORM DRAINAGE BOUNDARY

Notes

Revision	By	Appd.	YY.MM.DD
3	MJS	NC	24.02.29
2	MJS	NC	23.04.19
1	MJS	NC	22.03.28
0	MJS	TR	21.09.22

File Name:	MJS	KK	MJS	21.09.10
160401686 DB Draft Level	Dwn.	Chkd.	Dgn.	YY.MM.DD

Permit-Seal

Client/Project

THE PROPERTIES GROUP
MANAGEMENT LTD.

STILLWATER STATION
1987 ROBERTSON ROAD
OTTAWA, ON, CANADA

Title


EXISTING STORM DRAINAGE PLAN

Project No.	Scale	0	7.5	22.5	37.5m
160401686	1:750				
Drawing No.	Sheet	Revision			

EX STM-1

1 of 5

3

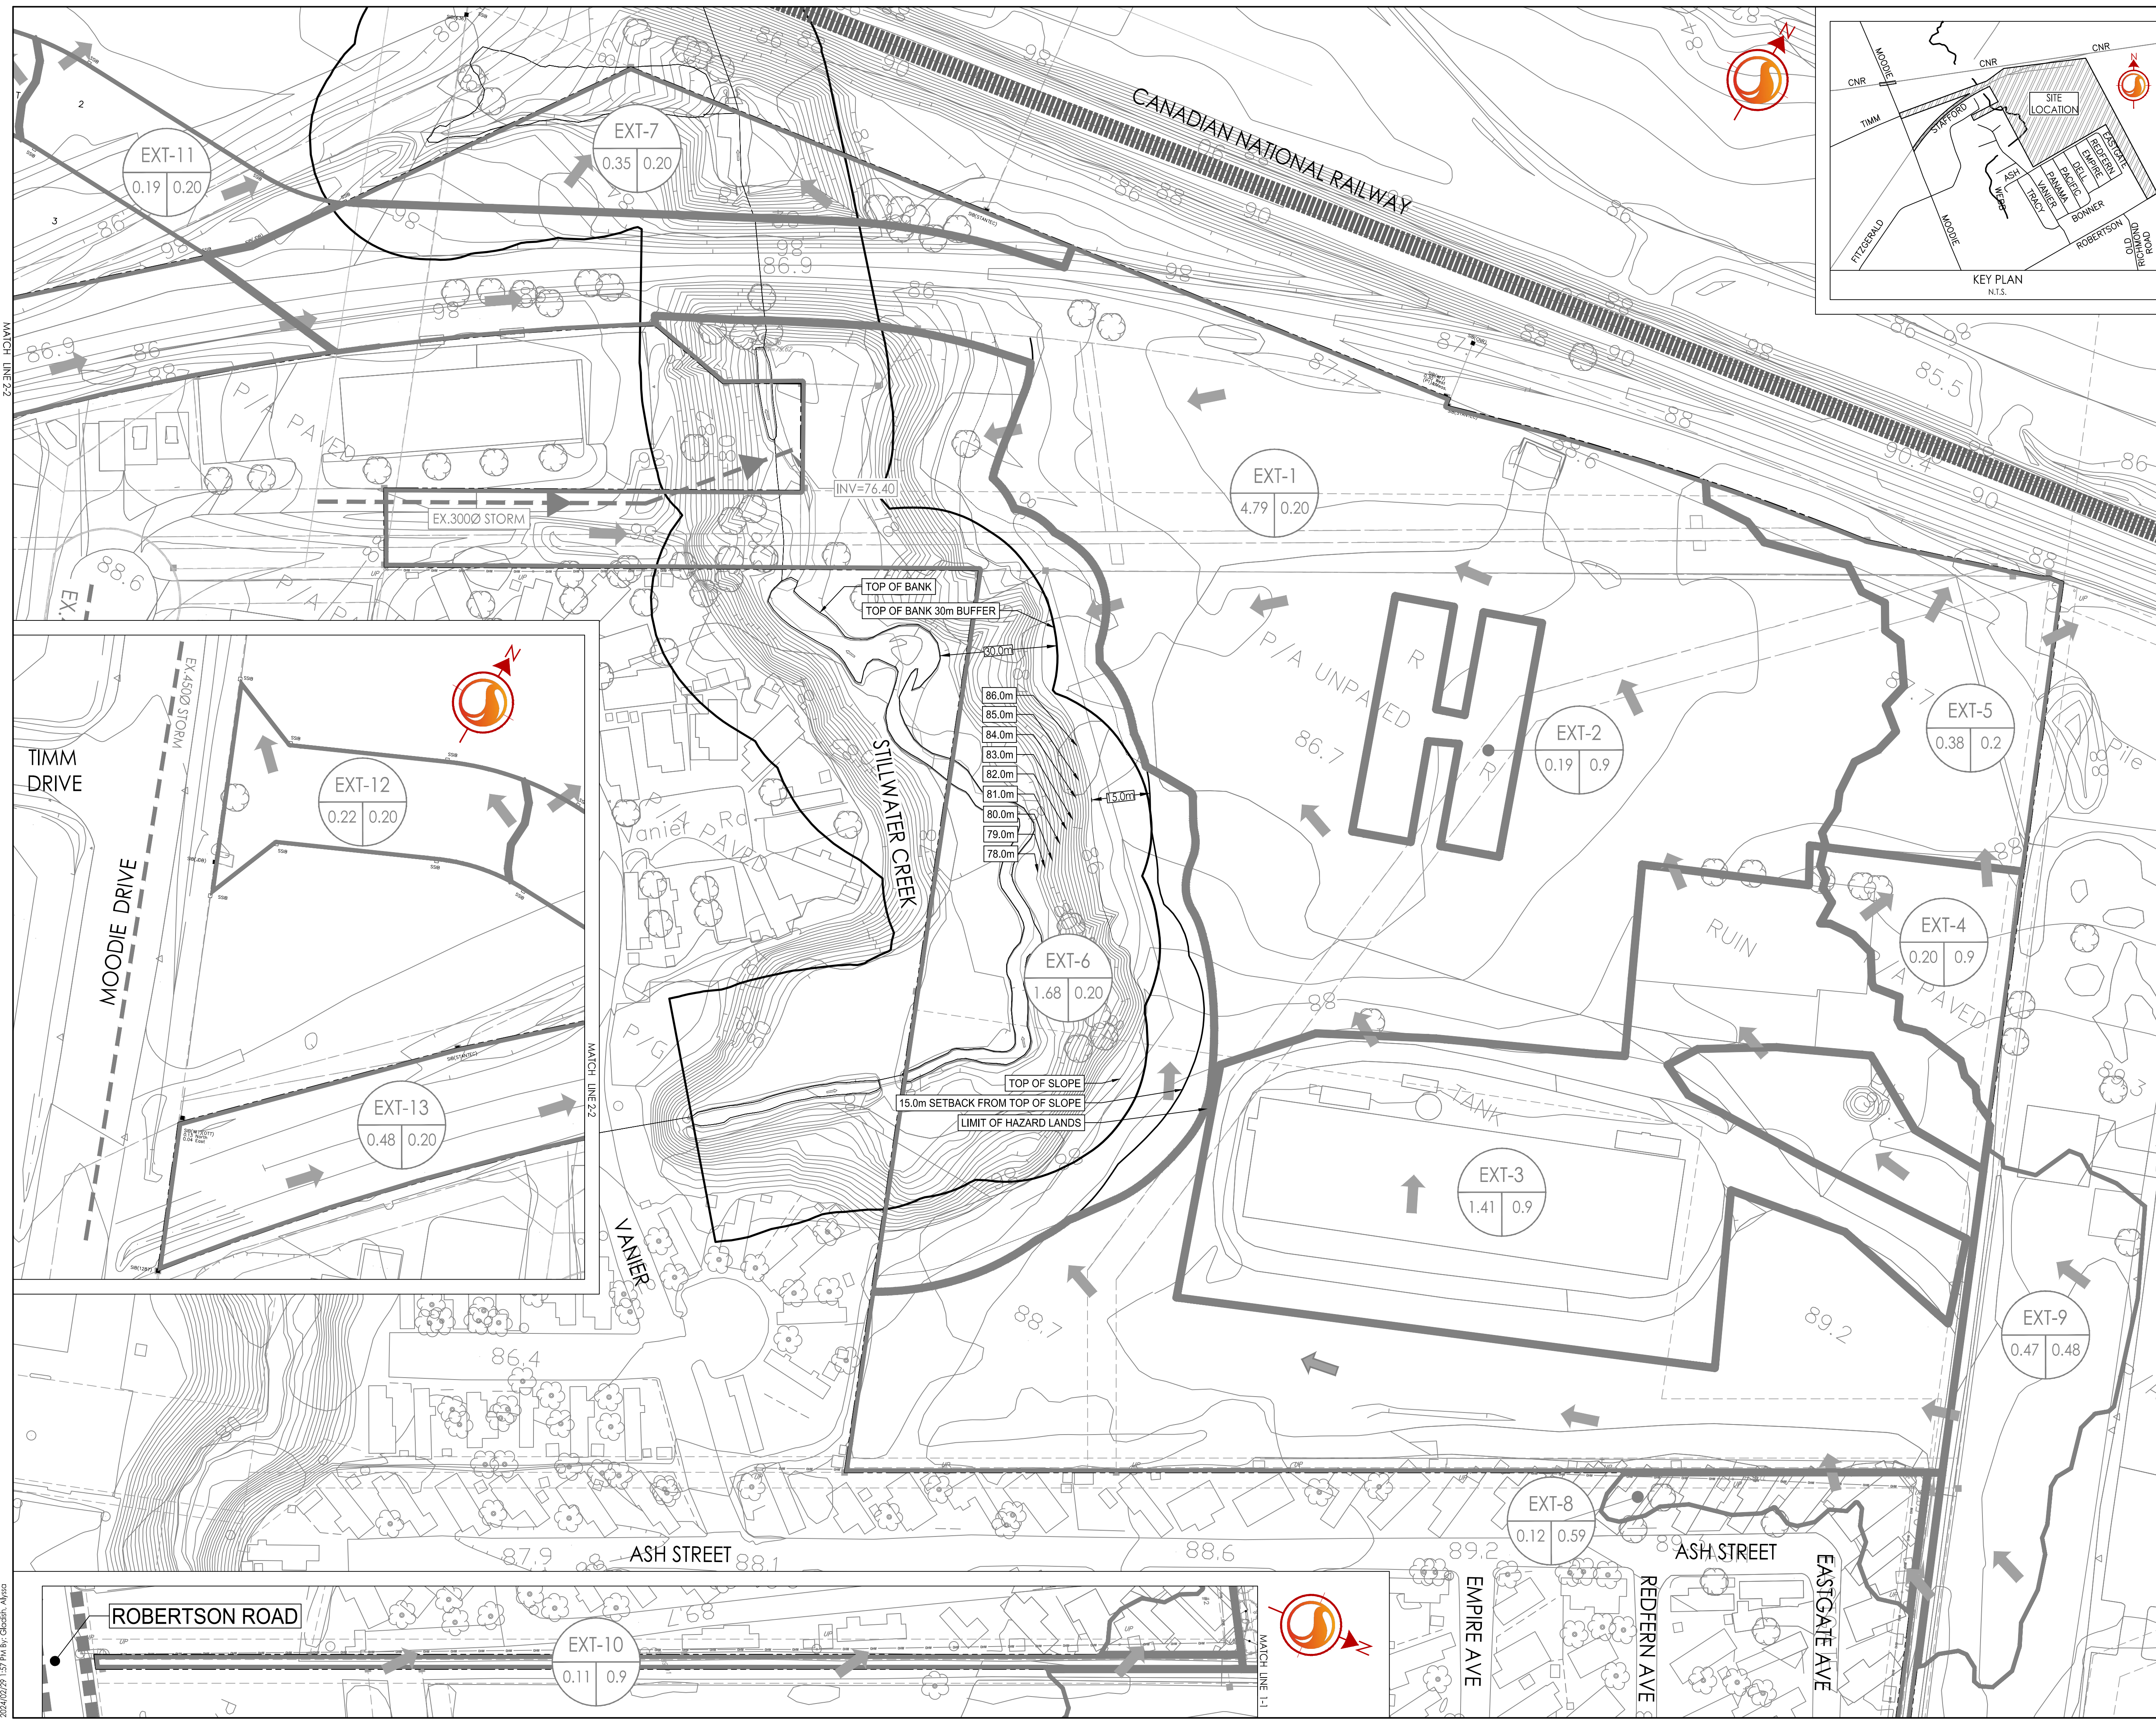

MATCH LINE 2-2

MATCH LINE 2-2

MATCH LINE 1-1

MATCH LINE 1-1

ORIGINAL SHEET - ARCH-D