

Notes


0	ISSUED FOR COORDINATION	MJS	TR	21.09.22	
Revision		By	Appd.	YY.MM.DD	
File Name:	160401686 DB Draft Level	MJS	KK	MJS	21.09.10
		Dwn.	Chkd.	Dgn.	YY.MM.DD



Client/Project
THE PROPERTIES GROUP MANAGEMENT LTD.
STILLWATER STATION
1987 ROBERTSON ROAD
OTTAWA, ON, CANADA

Title
GRADING PLAN

Project No.	Scale	0	7.5	22.5	37.5m
160401686	1:750				
Drawing No.	Sheet	4 of 5		Revision	0
GP-1					

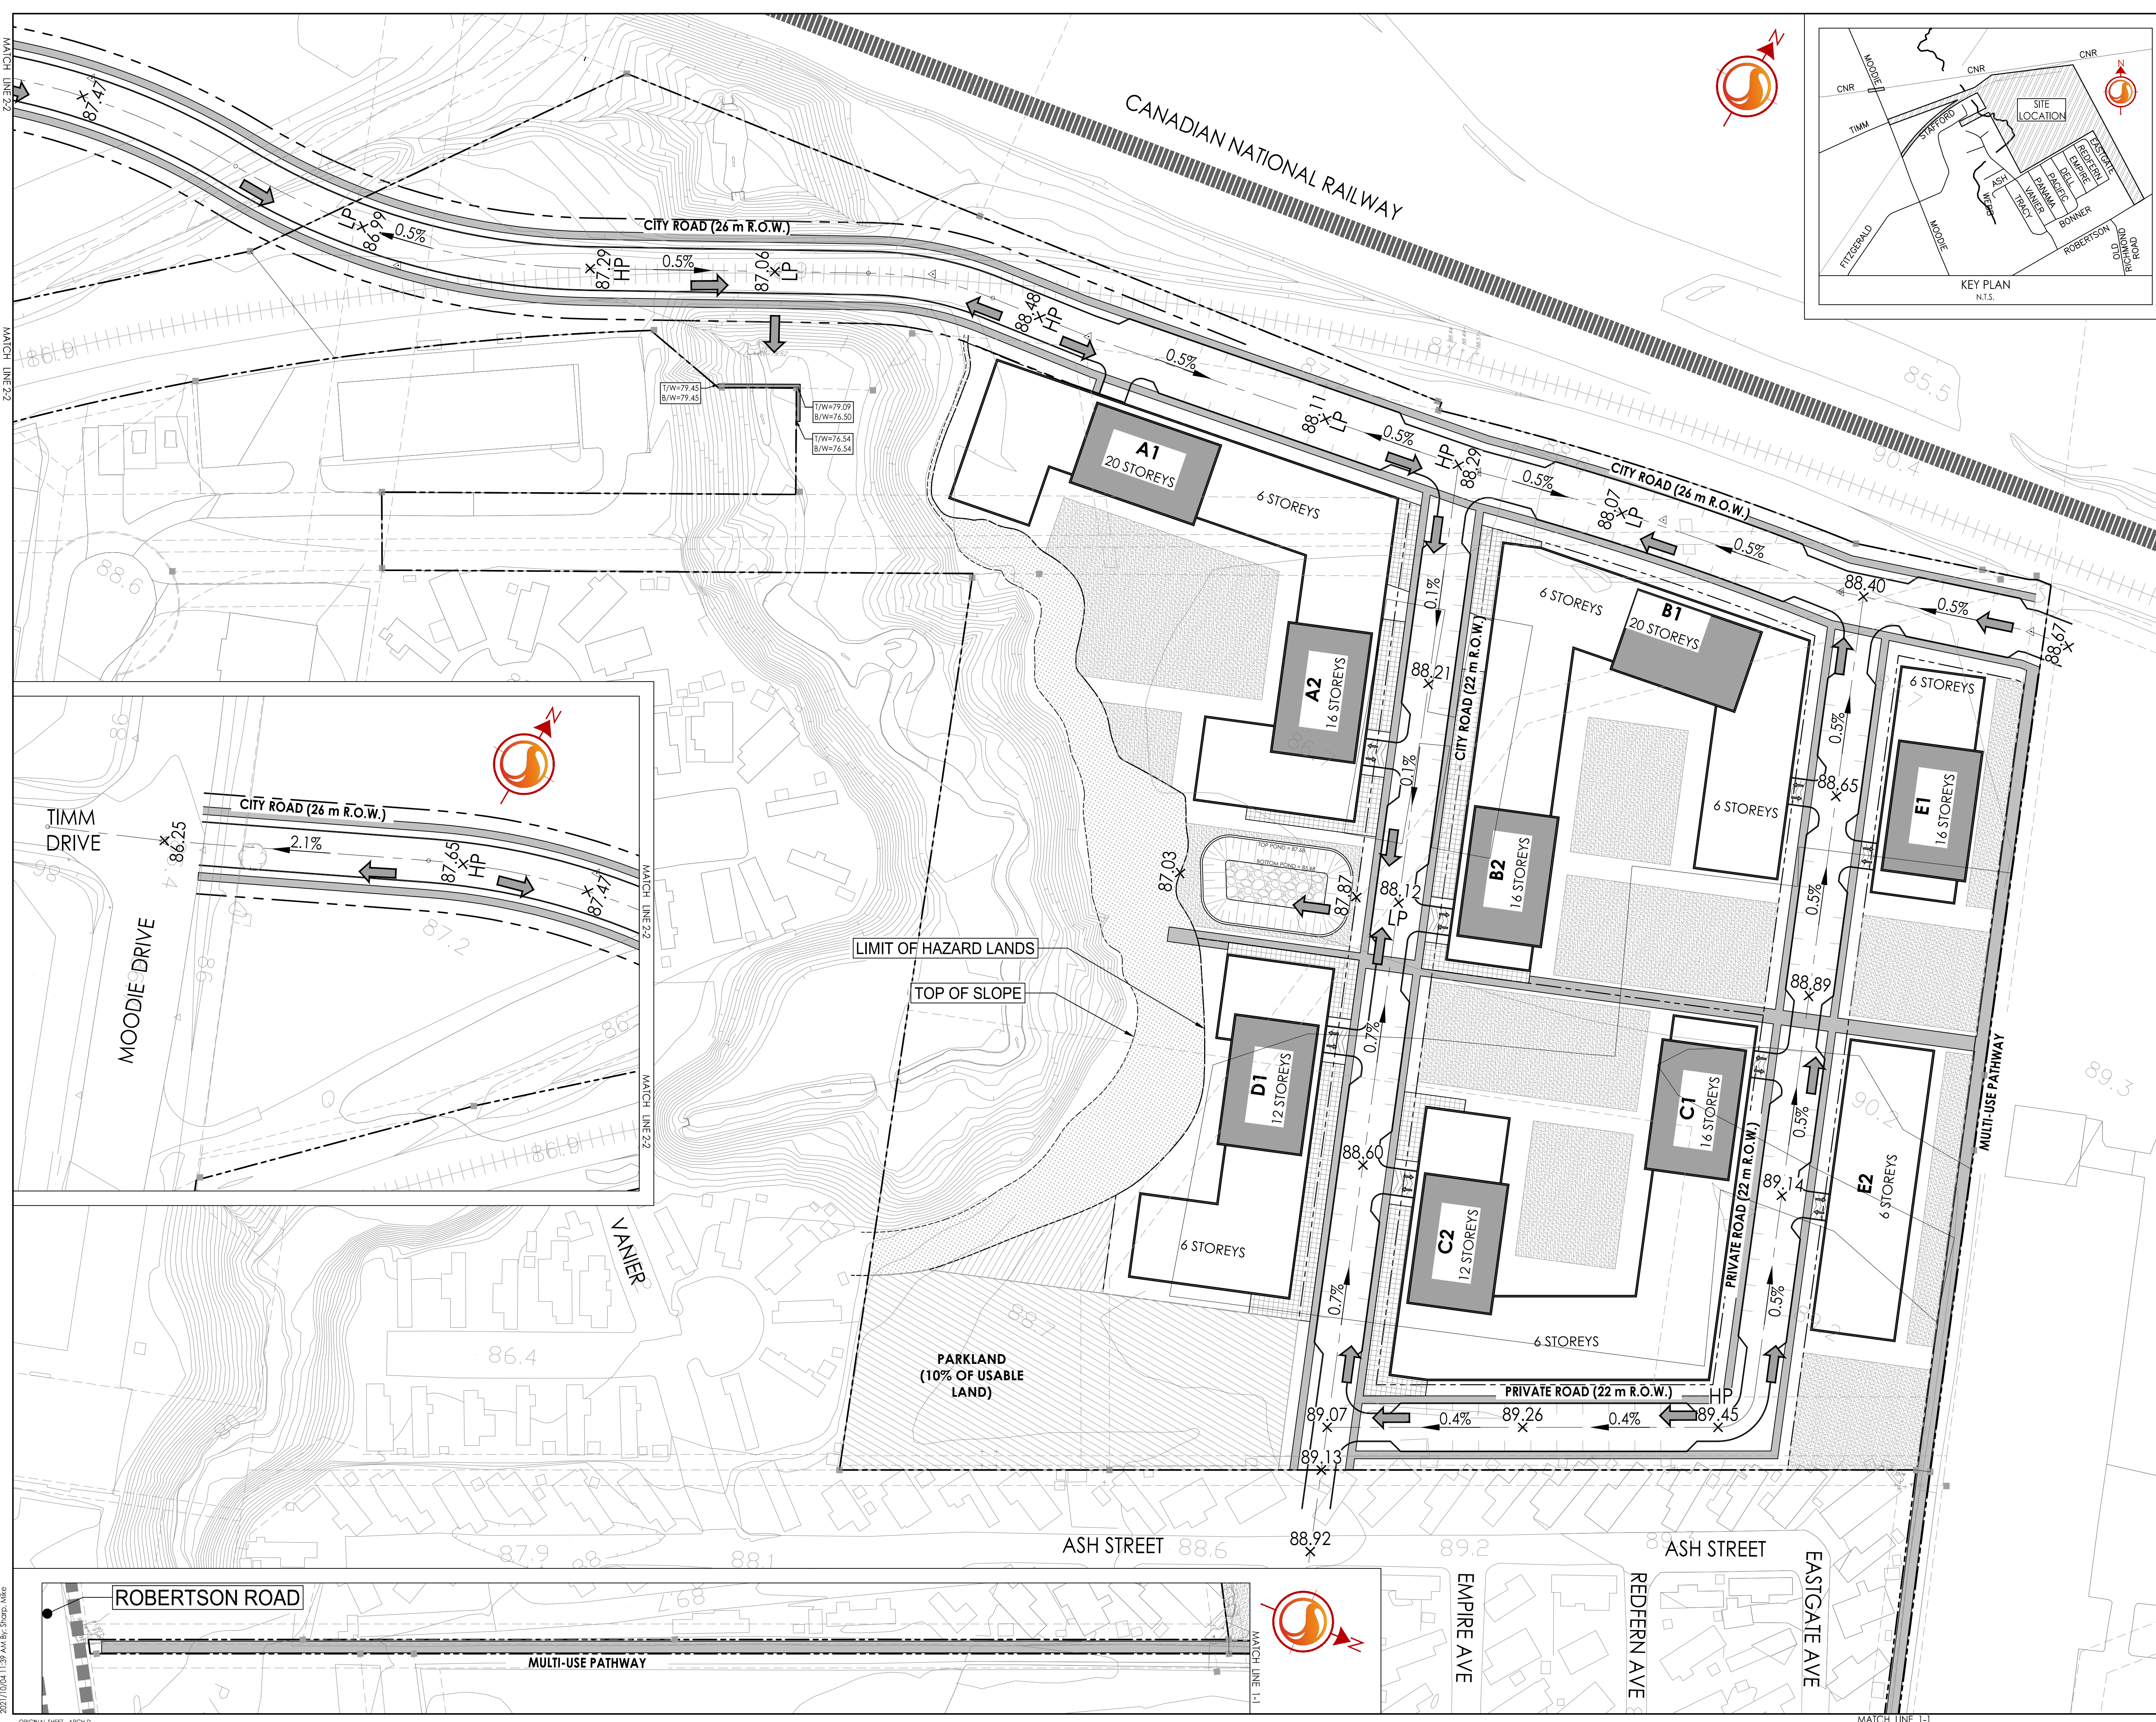

V:\160401686\160401686.dwg
 2021/10/04 13:39 ARCH-DRG.dwg
 ORIGINAL SHEET - ARCH-D