

Copyright Reserved

The Contractor shall verify and be responsible for all dimensions. DO NOT scale the drawing - any errors or omissions shall be reported to Stantec without delay.
The Copyrights to all designs and drawings are the property of Stantec. Reproduction or use for any purpose other than that authorized by Stantec is forbidden.

Legend

- EXISTING ELEVATION
- PROPOSED ELEVATION
- MAJOR OVERLAND FLOW ROUTE

Notes

Revision	By	Appd.	YY.MM.DD
3	MJS	NC	24.02.29
2	MJS	NC	23.04.19
1	MJS	NC	22.03.28
0	MJS	TR	21.09.22

File Name:	MJS	KK	MJS	21.09.10
Permit-Seal	Dwn.	Chkd.	Dgn.	YY.MM.DD
160401686 DB Draft Level				

Client/Project


THE PROPERTIES GROUP
MANAGEMENT LTD.

STILLWATER STATION
1987 ROBERTSON ROAD
OTTAWA, ON, CANADA

Title

GRADING PLAN

Project No.	Scale	
160401686	0 7.5 22.5 37.5m 1:750	
Drawing No.	Sheet	Revision
GP-1	4 of 5	3

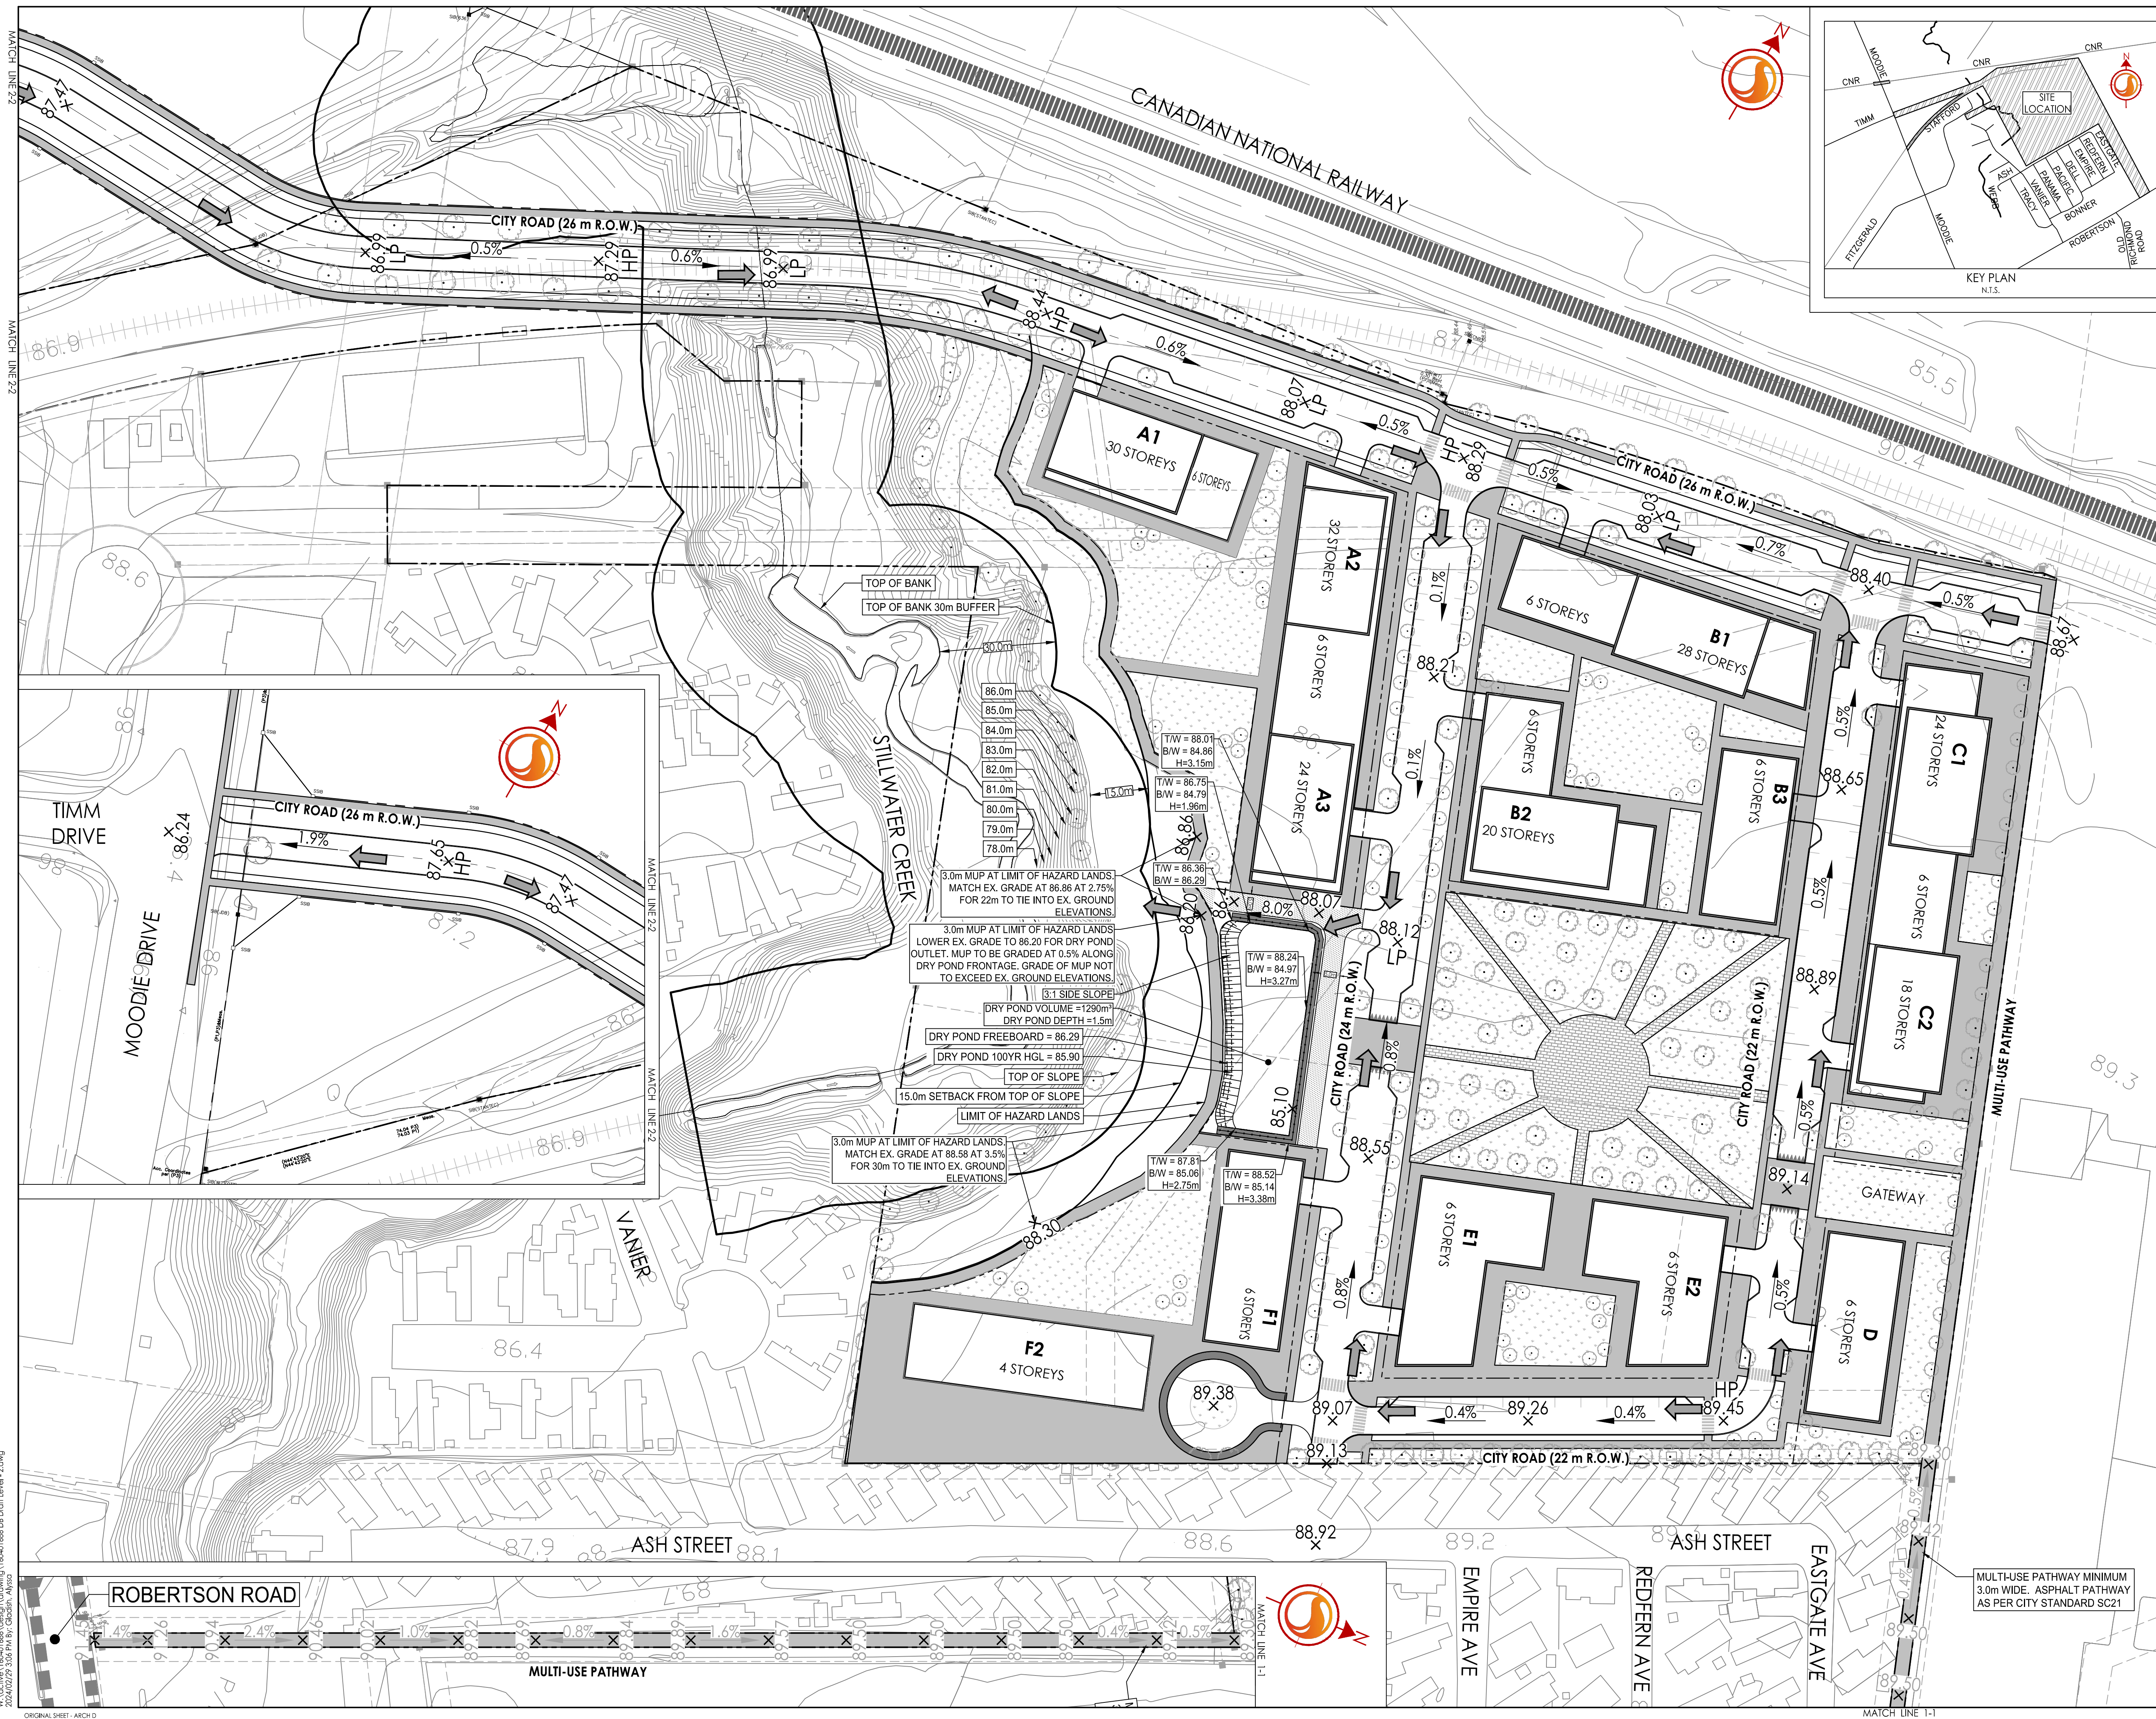

X:\Projects\160401686\Design\Drawings\160401686 DB Draft Level - 2.dwg
 2024/02/29 10:56 AM J.M.J.