



G:\Shared drives\Commercial Department\01 - PROJECTS\2023\23022-DC - 100 Weeping Willow Lane - Ottawa - SWMSHEET SET\23022-DC-11 Overall Landscape Plan.dwg

HOMESTEAD

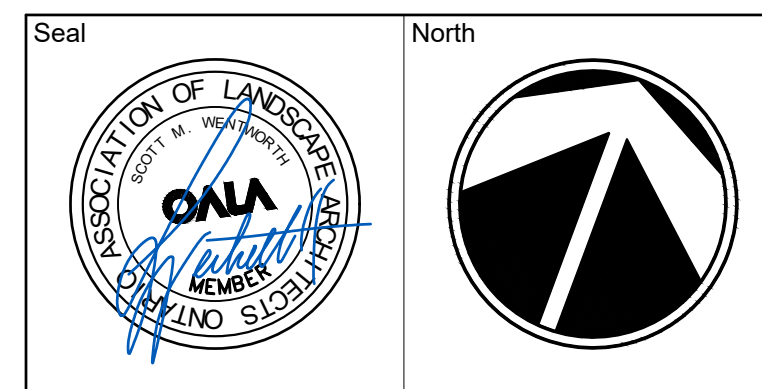

No.	Issues and Revisions	Date
1.	ISSUED FOR REZONING	2023-08-10

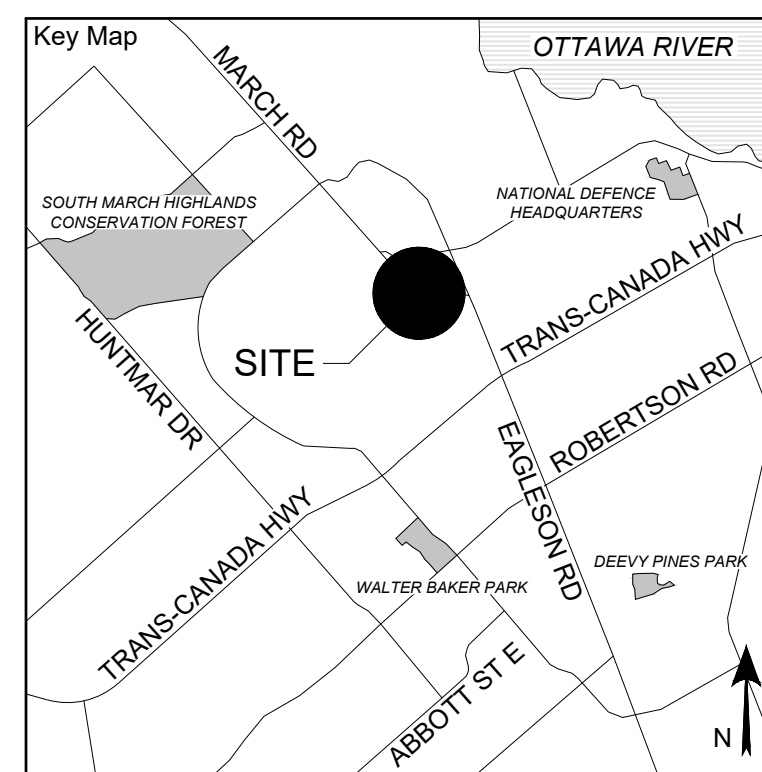


Project Notes
 This design and drawing are the property of The Scott Wentworth Landscape Group Ltd. and are not to be copied or used for construction purposes without the Landscape Architect's express written consent.
 The contractor shall check and verify all dimensions and report any discrepancies, error, or omissions to the Landscape Architect prior to commencing work.
 Base plan information taken from Site Plan provided by:
 Company Name: Roderick Lahey Architect Inc
 Dated: 2023-07-13


Wentworth Landscapes
 13392 Loyalist Parkway R.R.1, Picton ON K0K 2T0
 613.547.3772

Consultants




Client HOMESTEAD LAND HOLDING LTD	
Project 100 WEEPING WILLOW	
Project Location 100 WEEPING WILLOW LANE OTTAWA, ON	
Drawing Title OVERALL LANDSCAPE PLAN	
Scale 1:400	
Date 2023-07-13	Plot Date 2023-08-10
Designed By AF	Drawn By MK
Approved By SW	Drawing Number
Project Number 23022-DC	

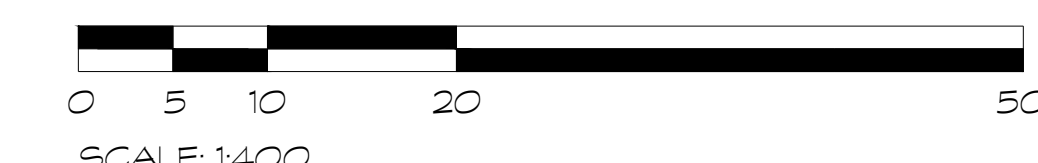

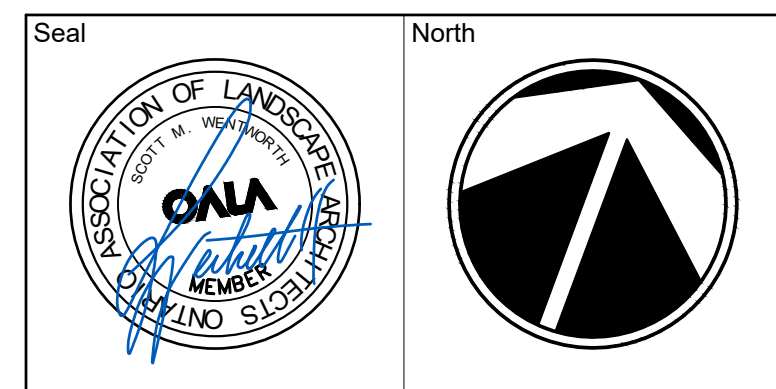

No.	Issues and Revisions	Date
1.	ISSUED FOR REZONING	2023-08-10

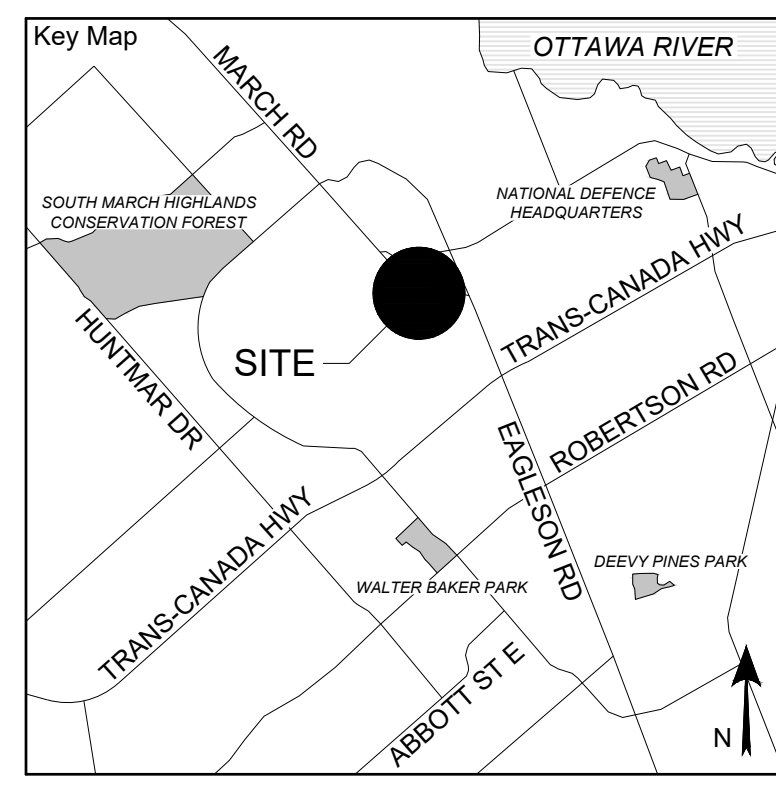



Project Notes
 This design and drawing are the property of The Scott Wentworth Landscapes Group Ltd. and are not to be copied or used for construction purposes without the Landscape Architect's express written consent.
 The contractor shall check and verify all dimensions and report any discrepancies, error, or omissions to the Landscape Architect prior to commencing work.
 Base plan information taken from Site Plan provided by:
 Company Name: Roderick Lahey Architect Inc
 Dated: 2023-07-13


Wentworth Landscapes
 13392 Loyalist Parkway R.R.1, Picton ON K0K 2T0
 613.547.3772

Consultants




Client HOMESTEAD LAND HOLDING LTD	
Project 100 WEEPING WILLOW	
Project Location 100 WEEPING WILLOW LANE OTTAWA, ON	
Drawing Title LANDSCAPE ENLARGEMENT PLAN	
Scale 1:200	
Date 2023-07-13	Plot Date 2023-08-10
Designed By AF	Drawn By MK
Approved By SW	Drawing Number
Project Number 23022-DC	

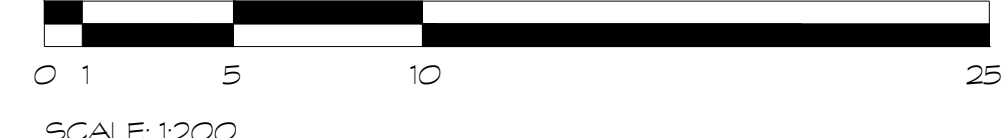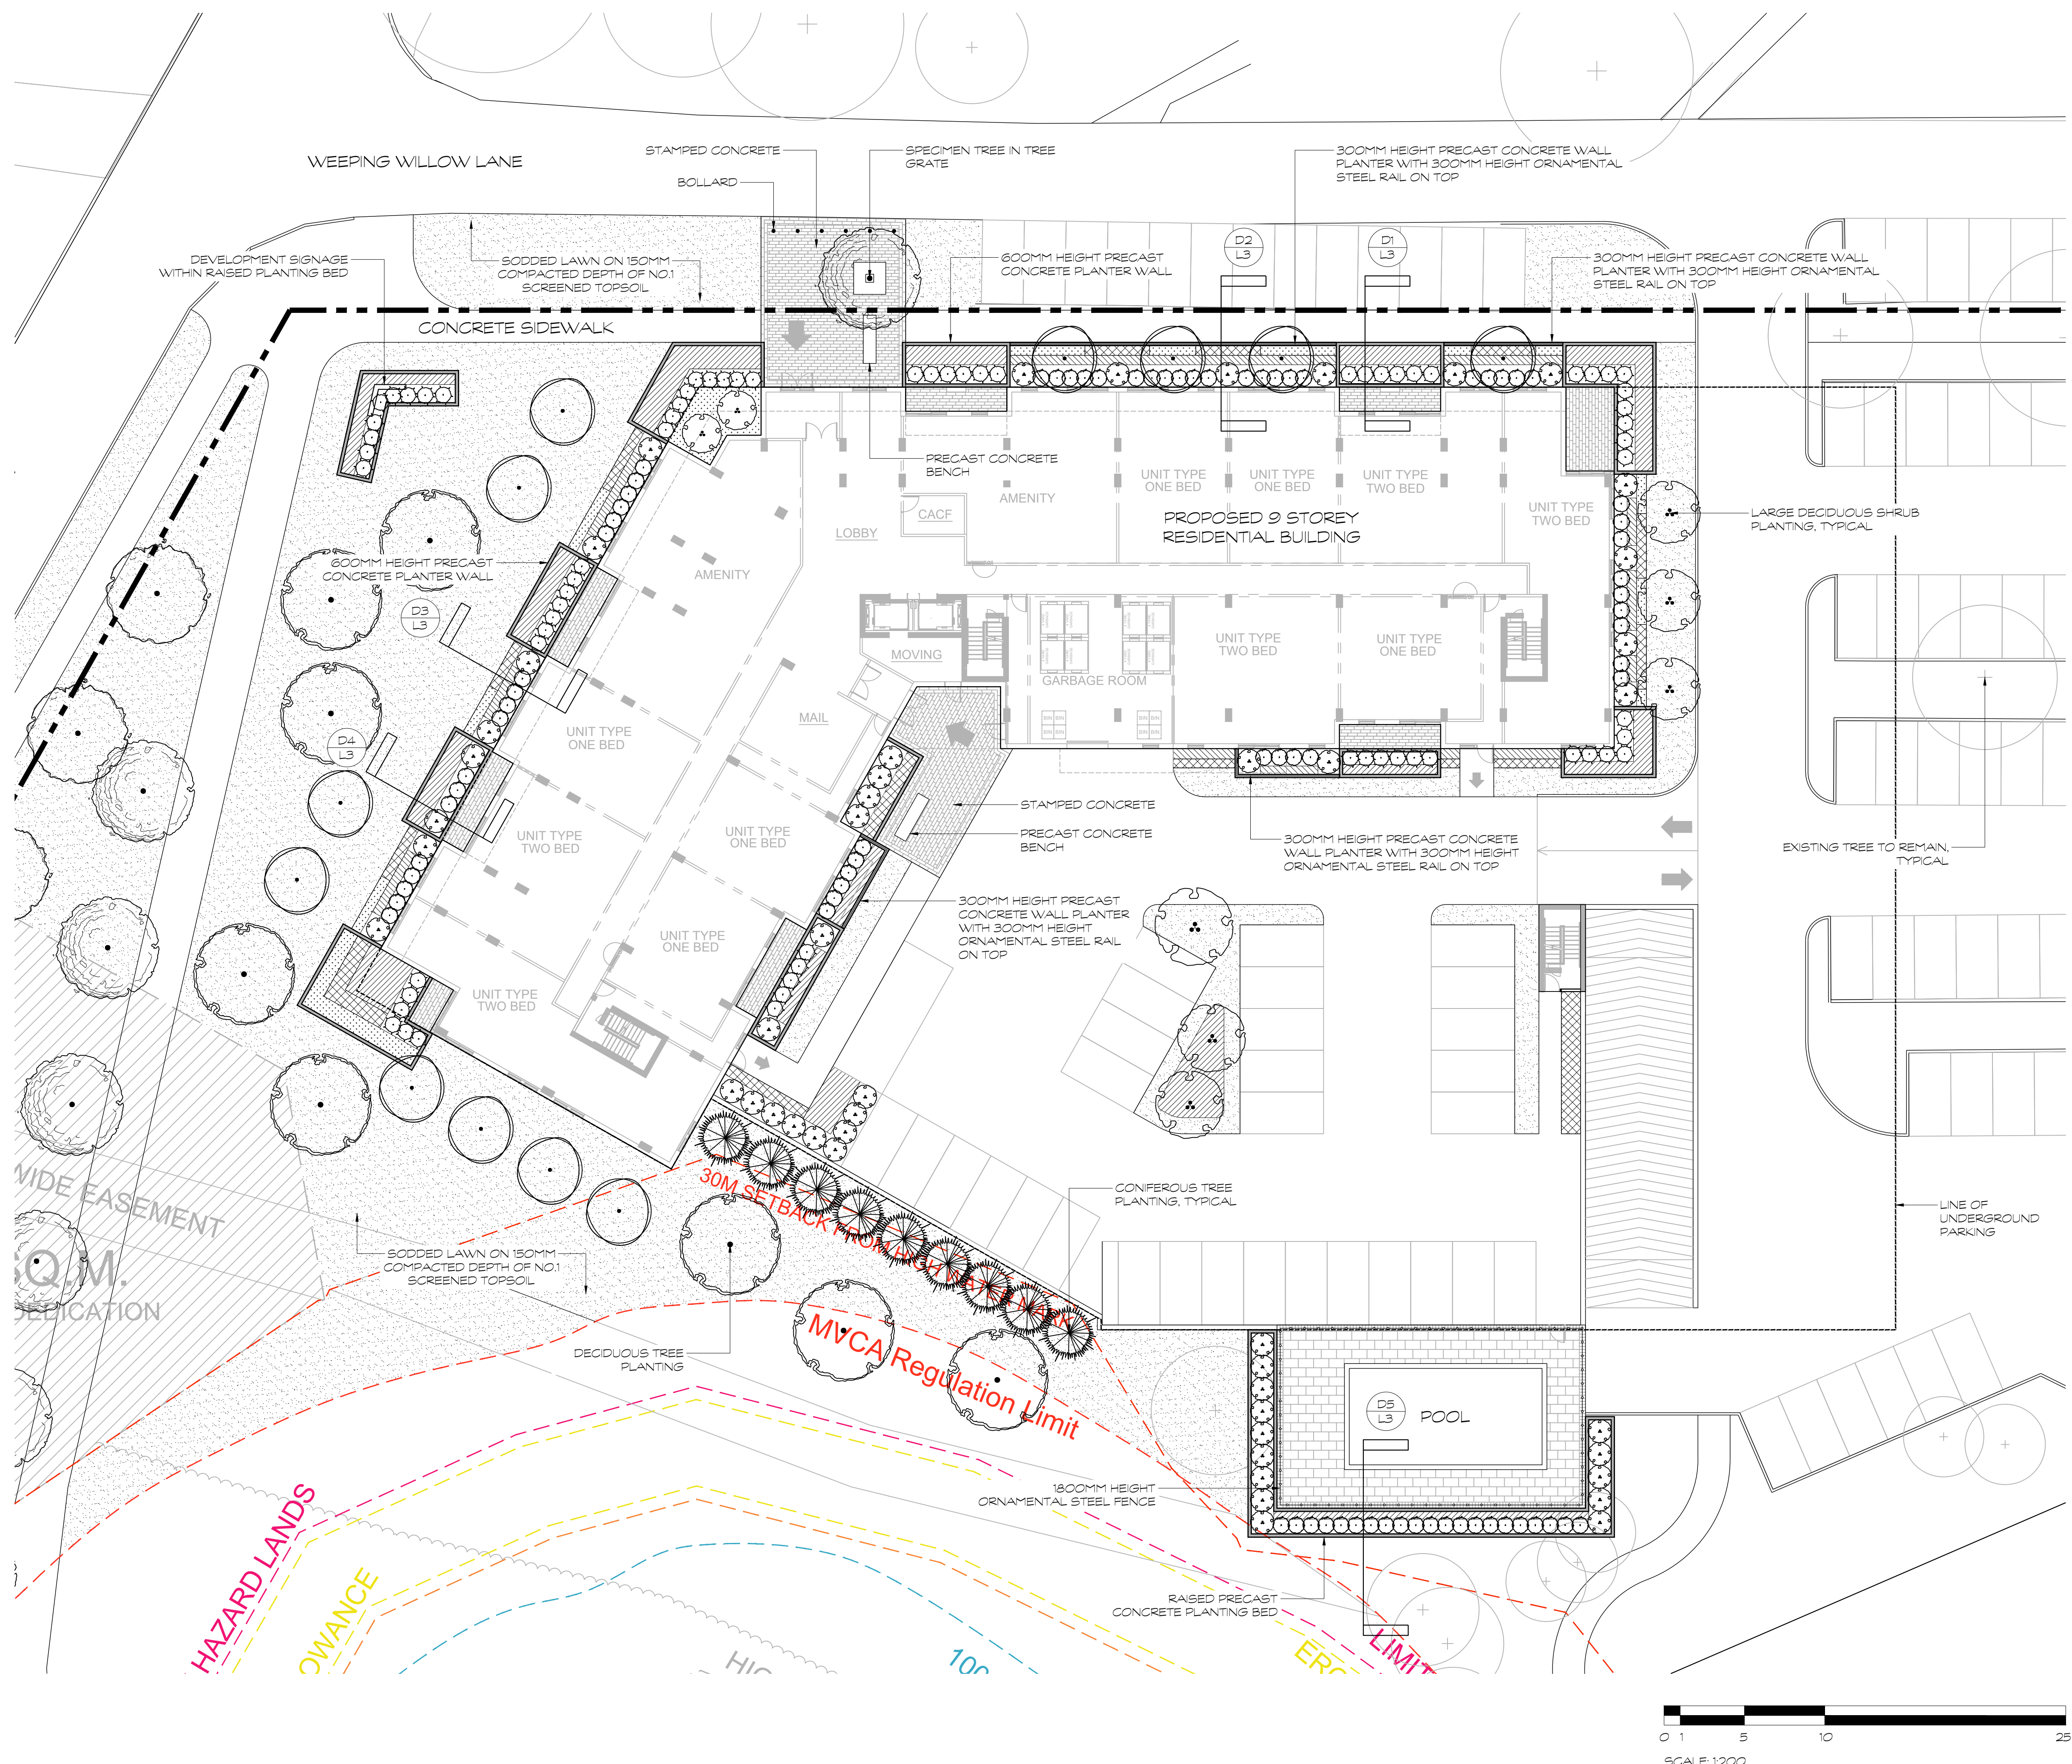

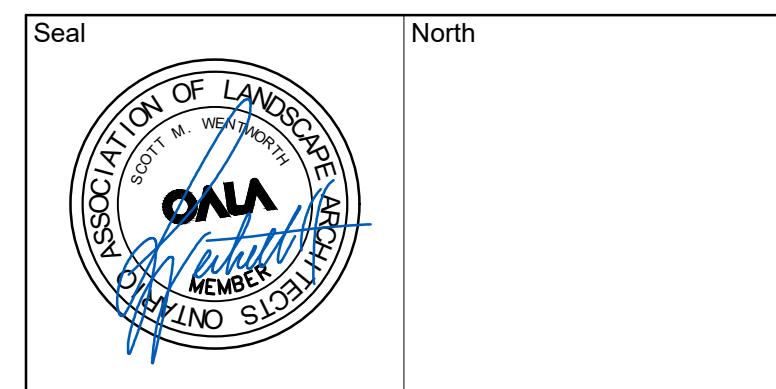

No.	Issues and Revisions	Date
1.	ISSUED FOR REZONING	2023-08-10

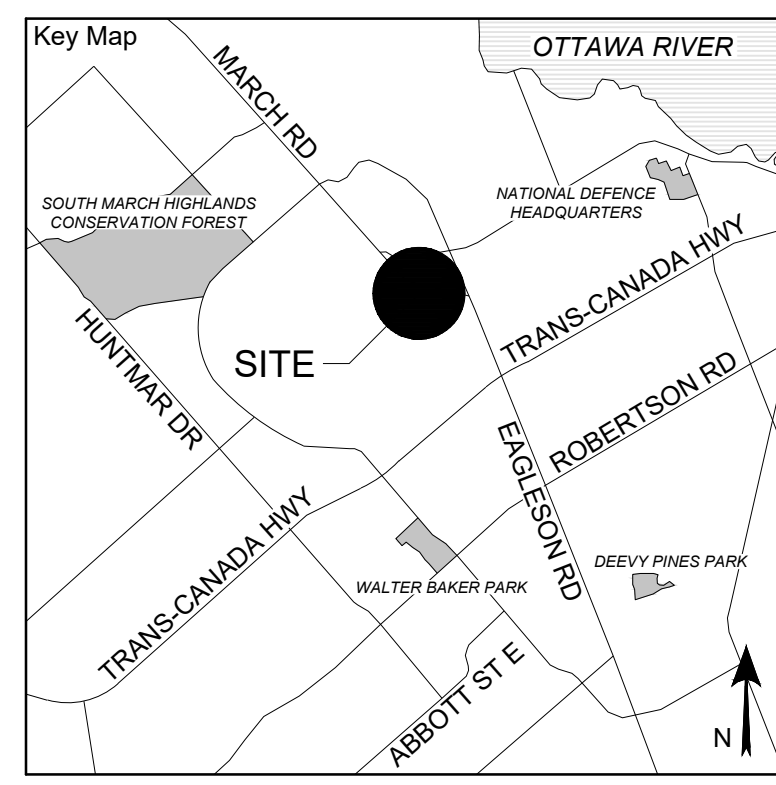


Project Notes
 This design and drawing are the property of The Scott Wentworth Landscape Group Ltd. and are not to be copied or used for construction purposes without the Landscape Architect's express written consent.
 The contractor shall check and verify all dimensions and report any discrepancies, error, or omissions to the Landscape Architect prior to commencing work.
 Base plan information taken from Site Plan provided by:
 Company Name: Roderick Lahey Architect Inc
 Dated: 2023-07-13

Wentworth Landscapes
 13392 Loyalist Parkway R.R.1, Picton ON K0K 2T0
 613.547.3772


Consultants




Client HOMESTEAD LAND HOLDING LTD	
Project 100 WEEPING WILLOW	
Project Location 100 WEEPING WILLOW LANE OTTAWA, ON	
Drawing Title LANDSCAPE SECTIONS	
Scale 1:25	
Date 2023-07-13	Plot Date 2023-08-10
Designed By AF	Drawn By MK
Approved By SW	Drawing Number
Project Number 23022-DC	

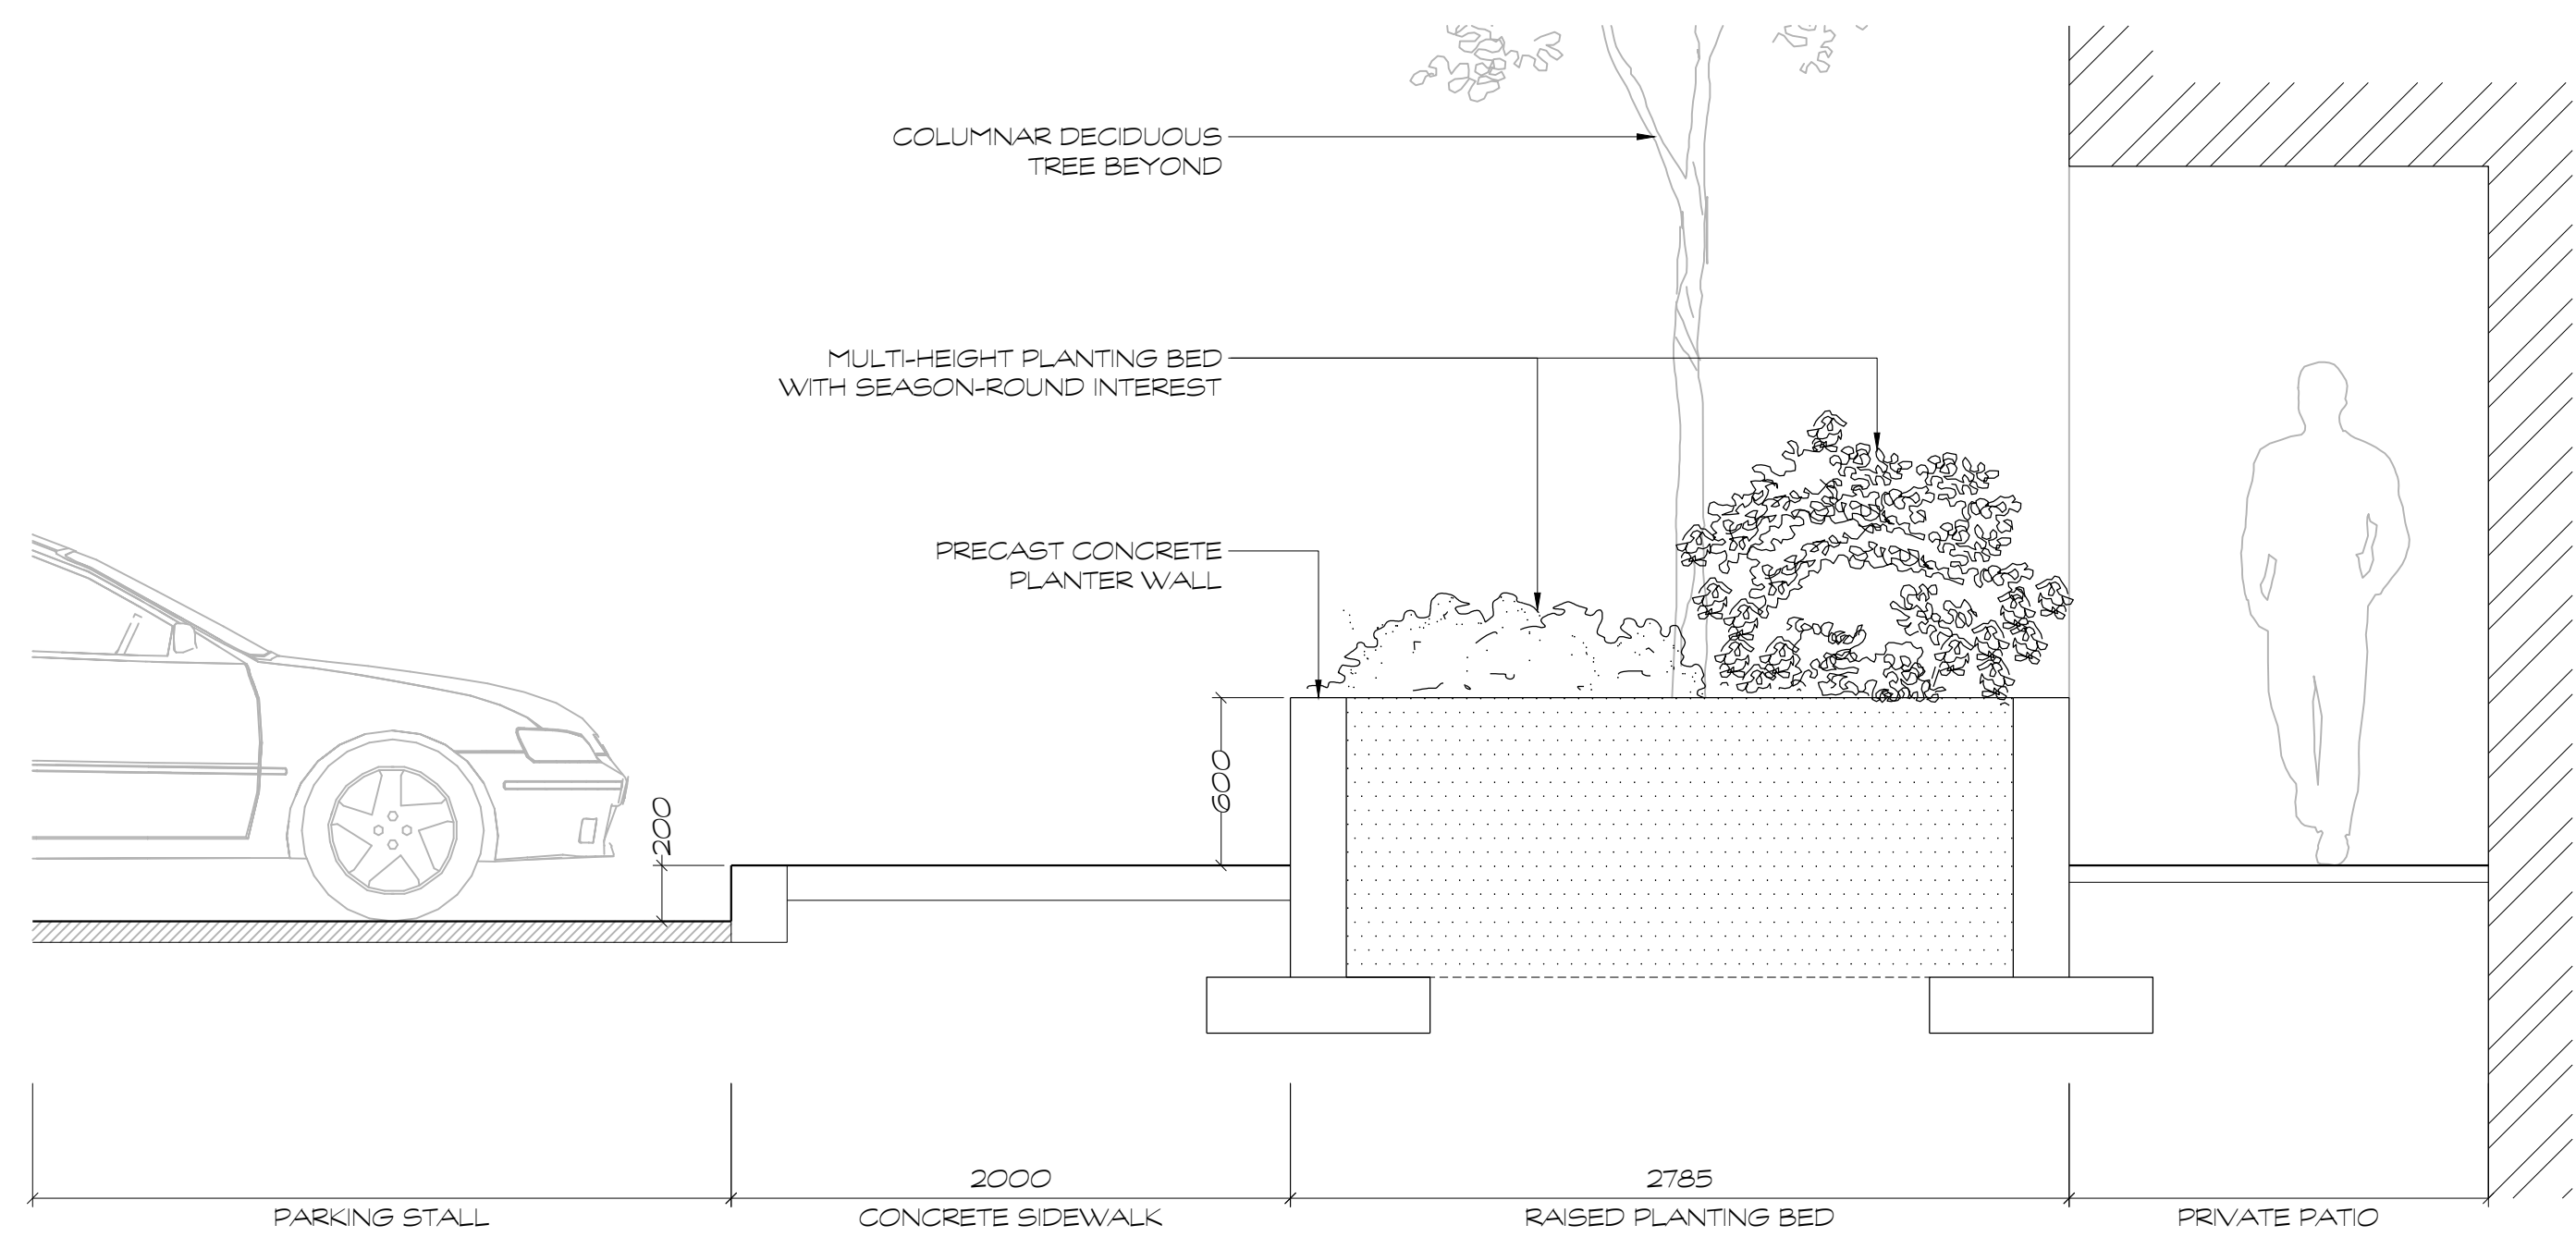


D1 A-A' SECTION
1:25

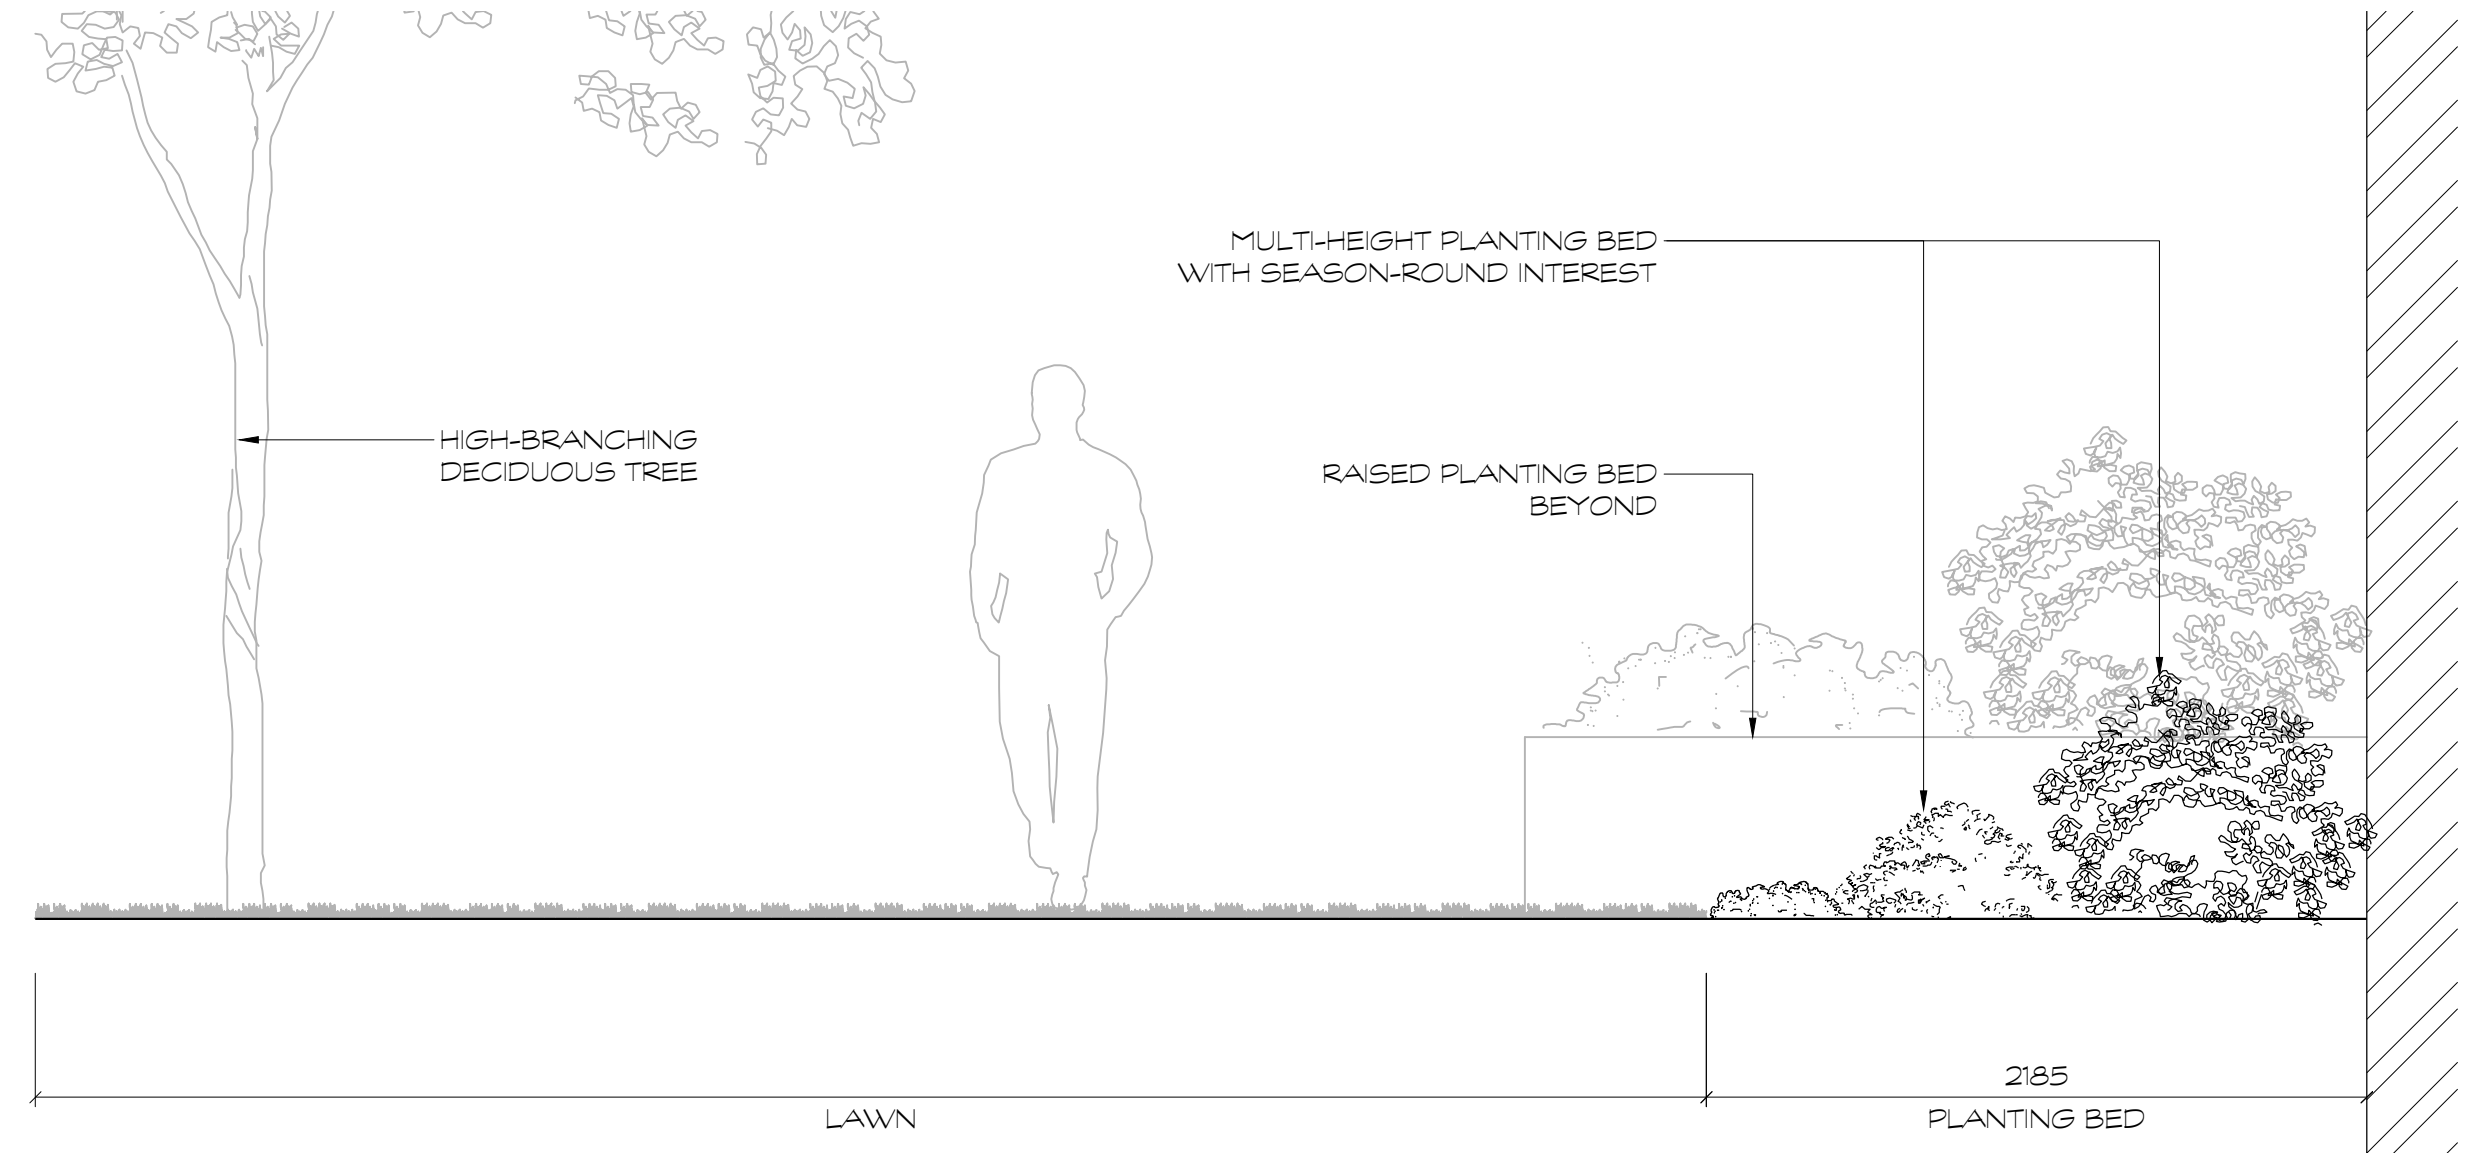


D3 C-C' SECTION
1:25

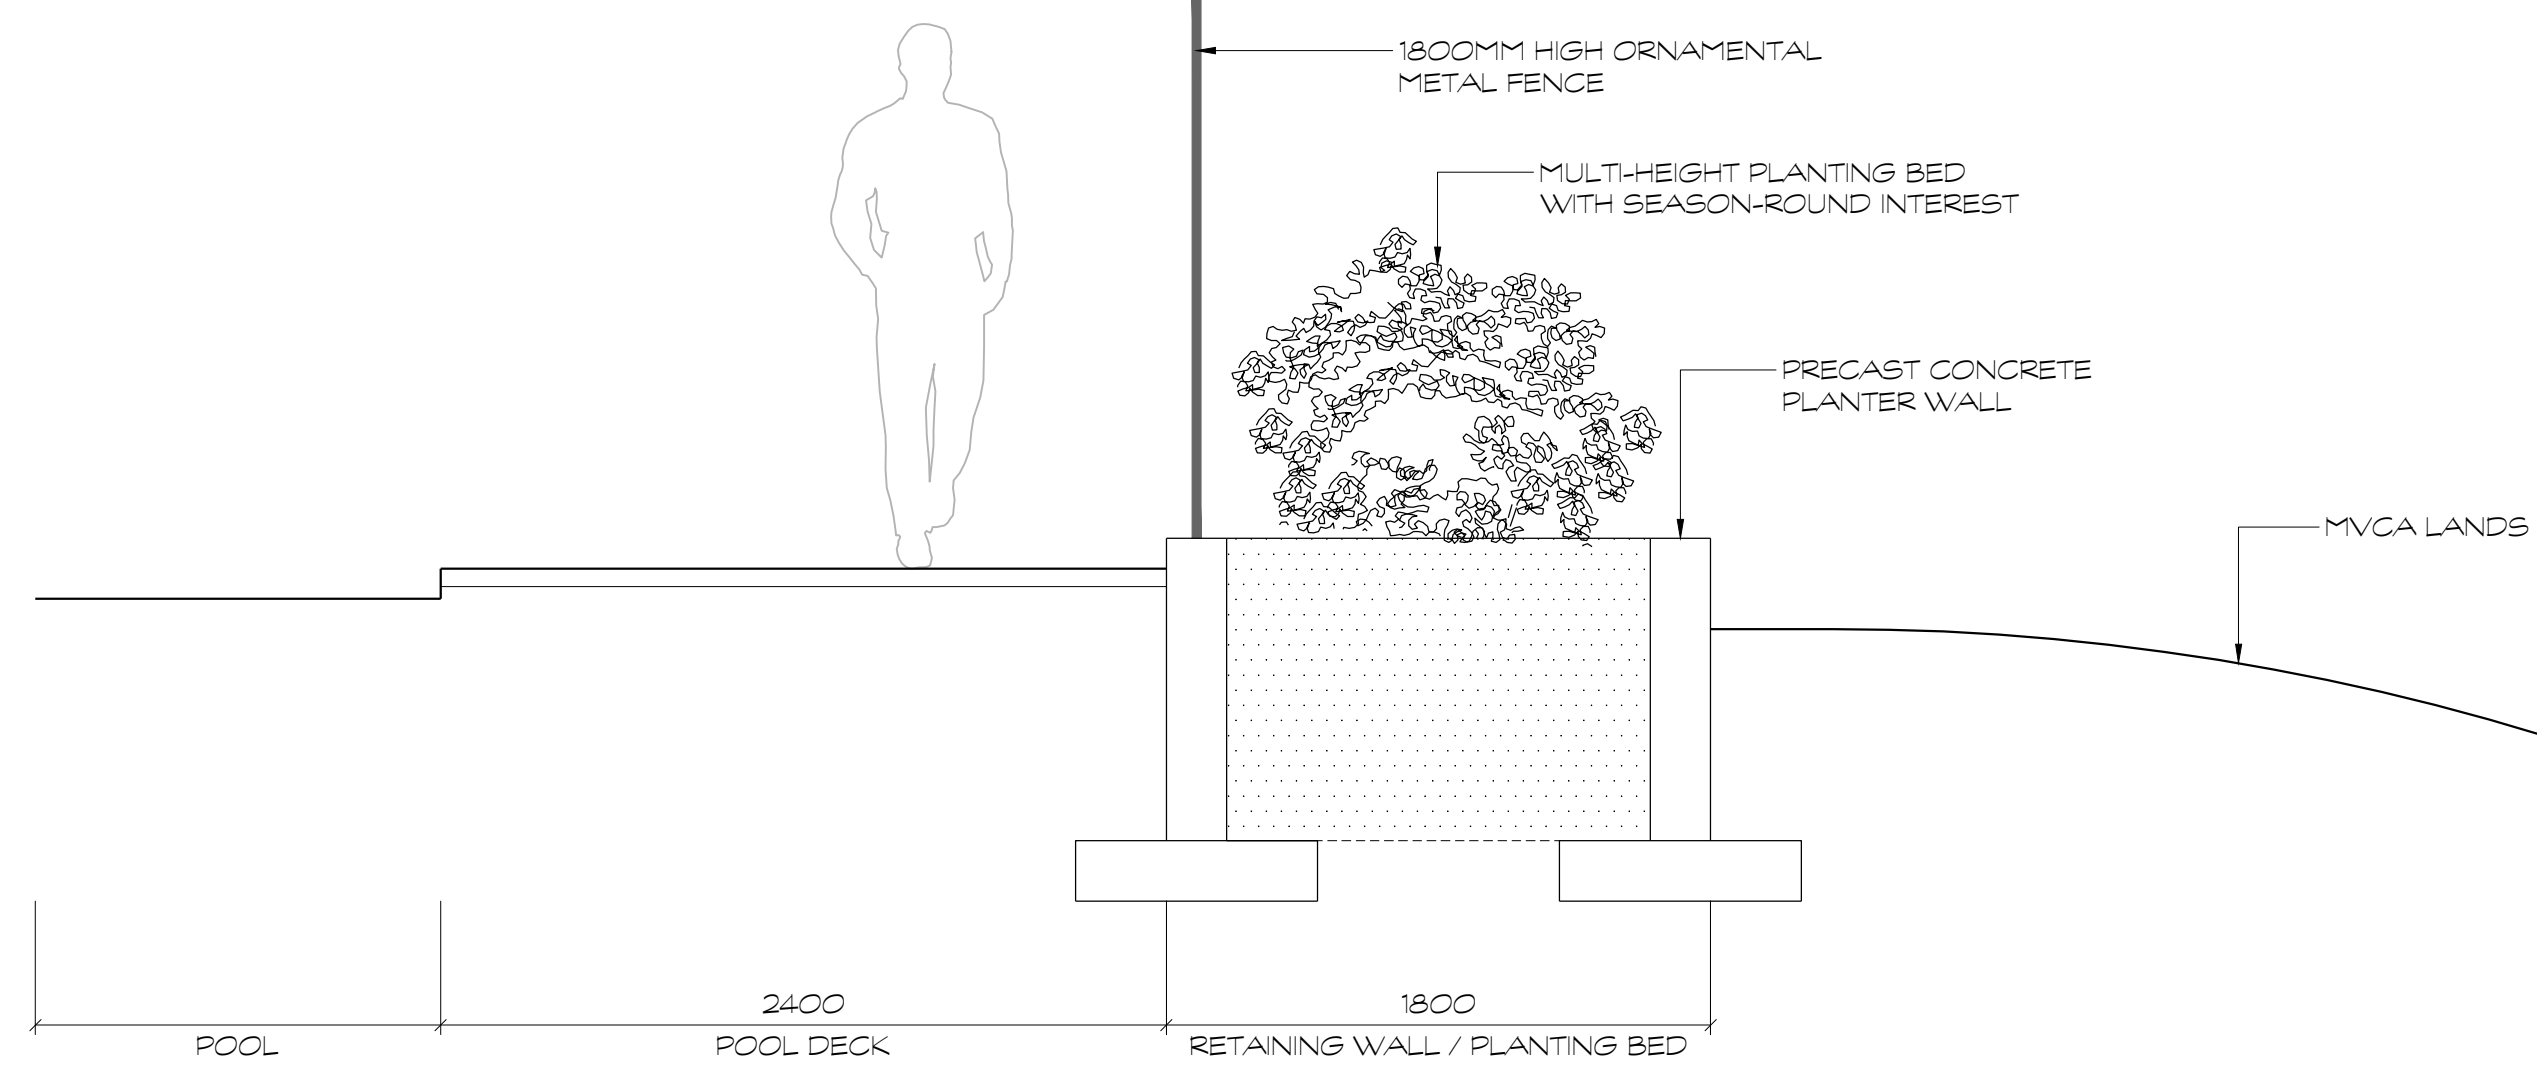


D5 E-E' SECTION
1:25

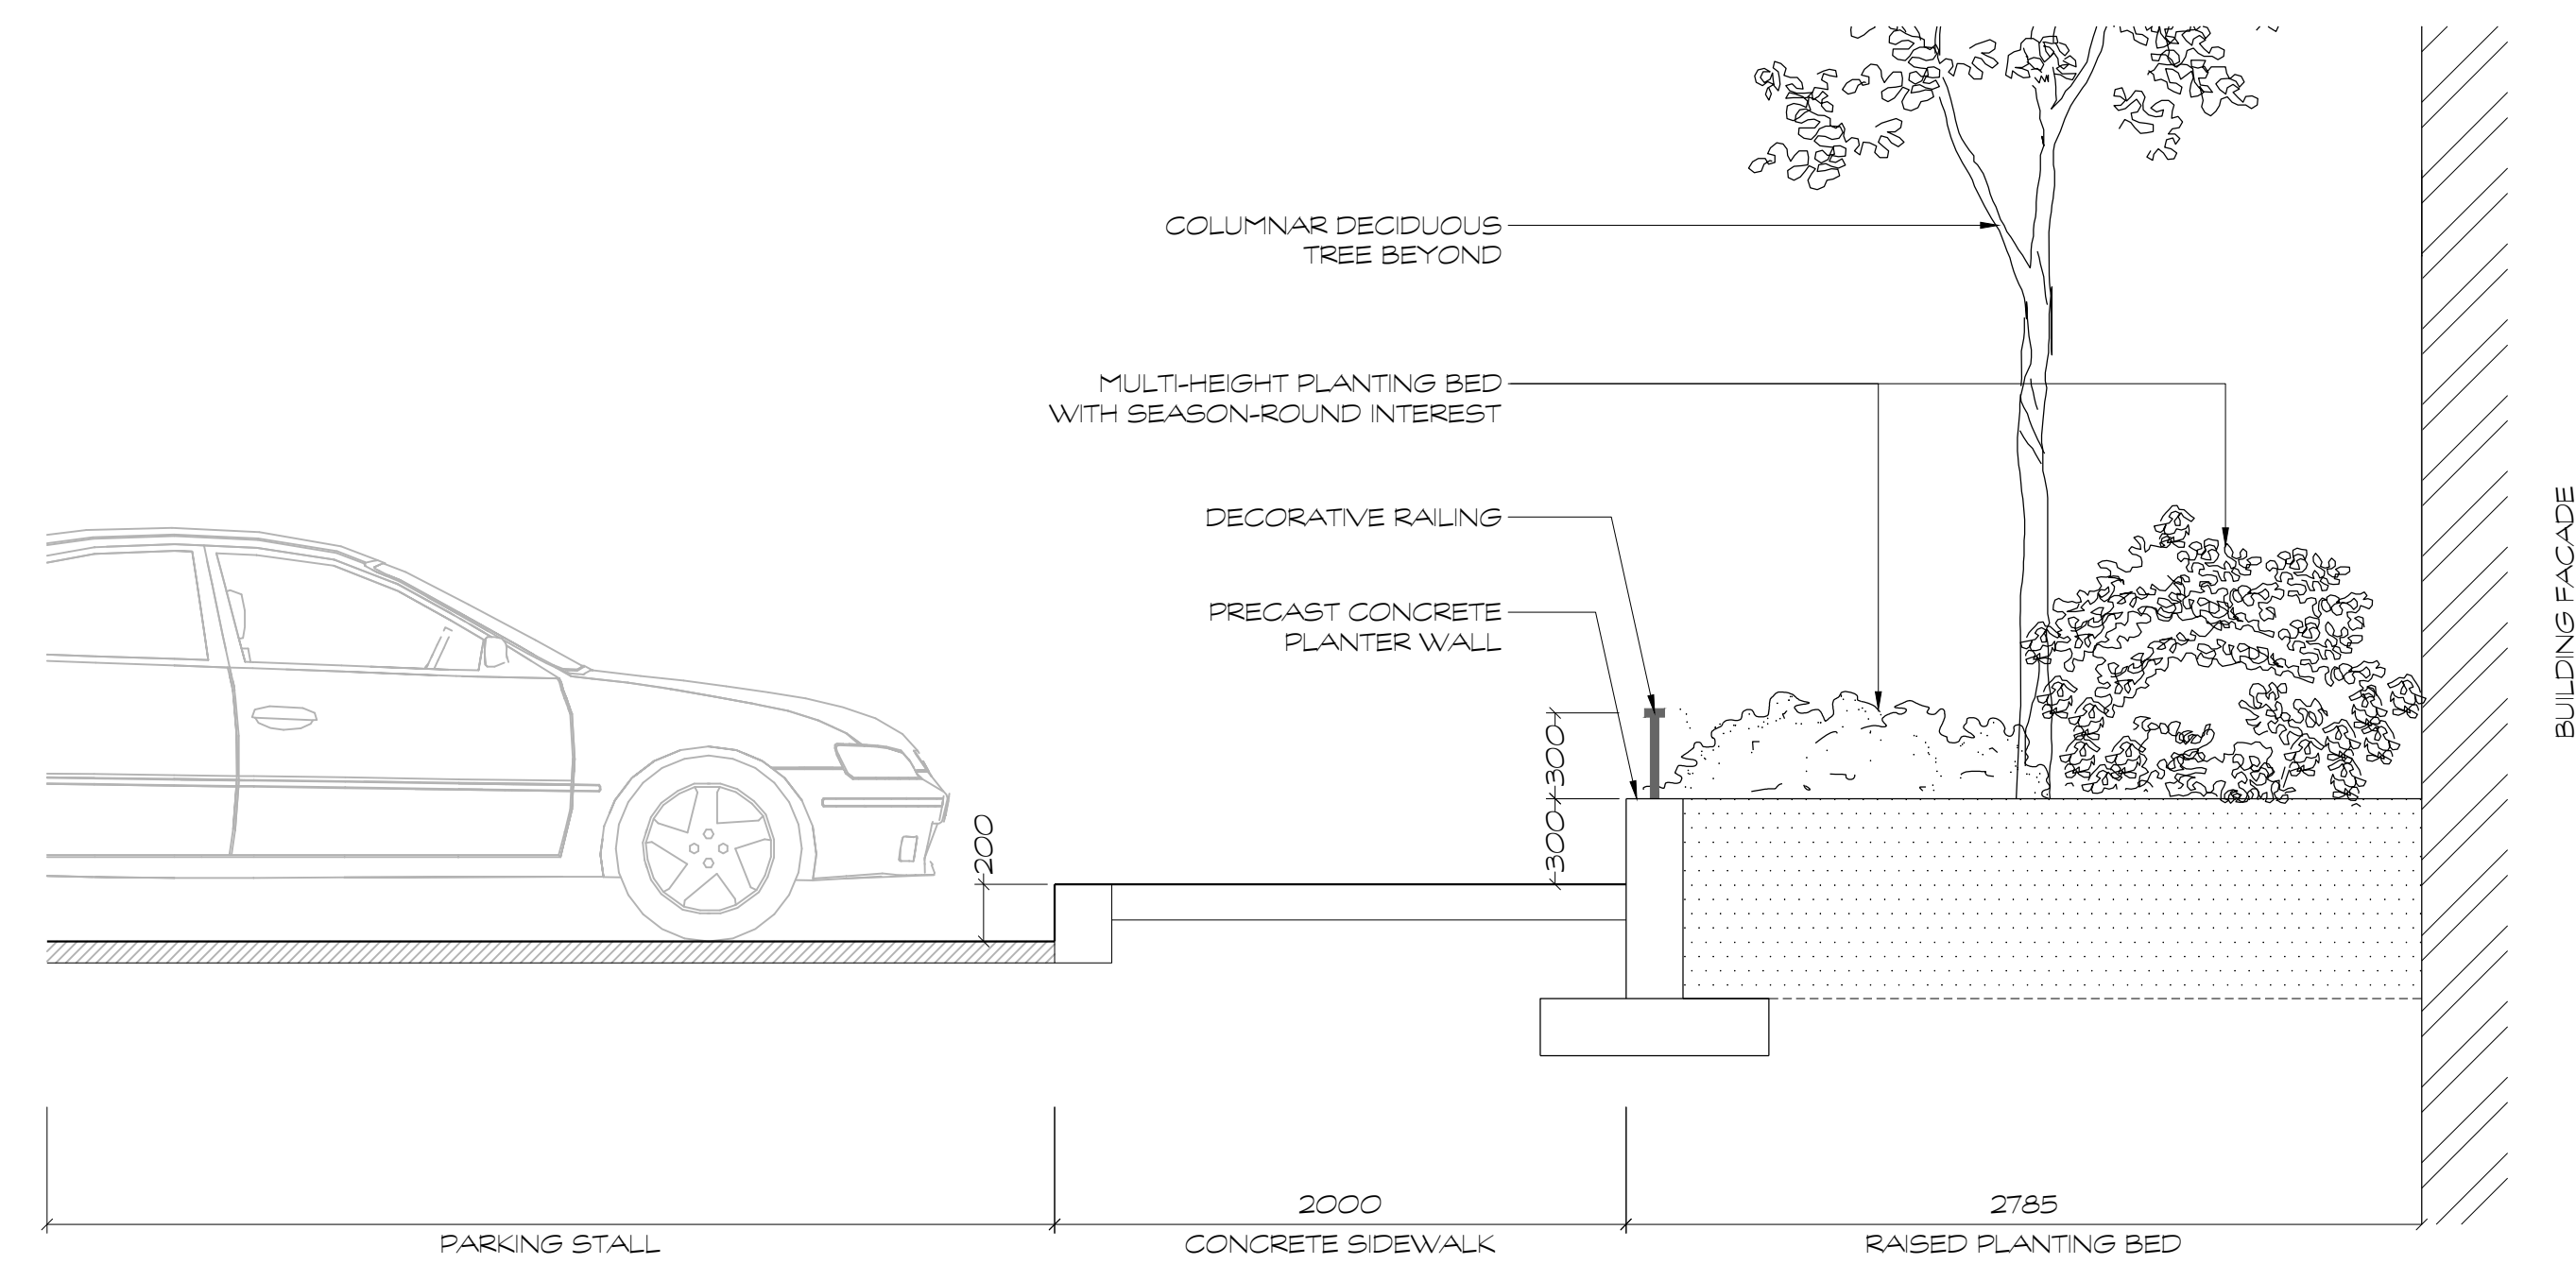

D2 B-B' SECTION
1:25

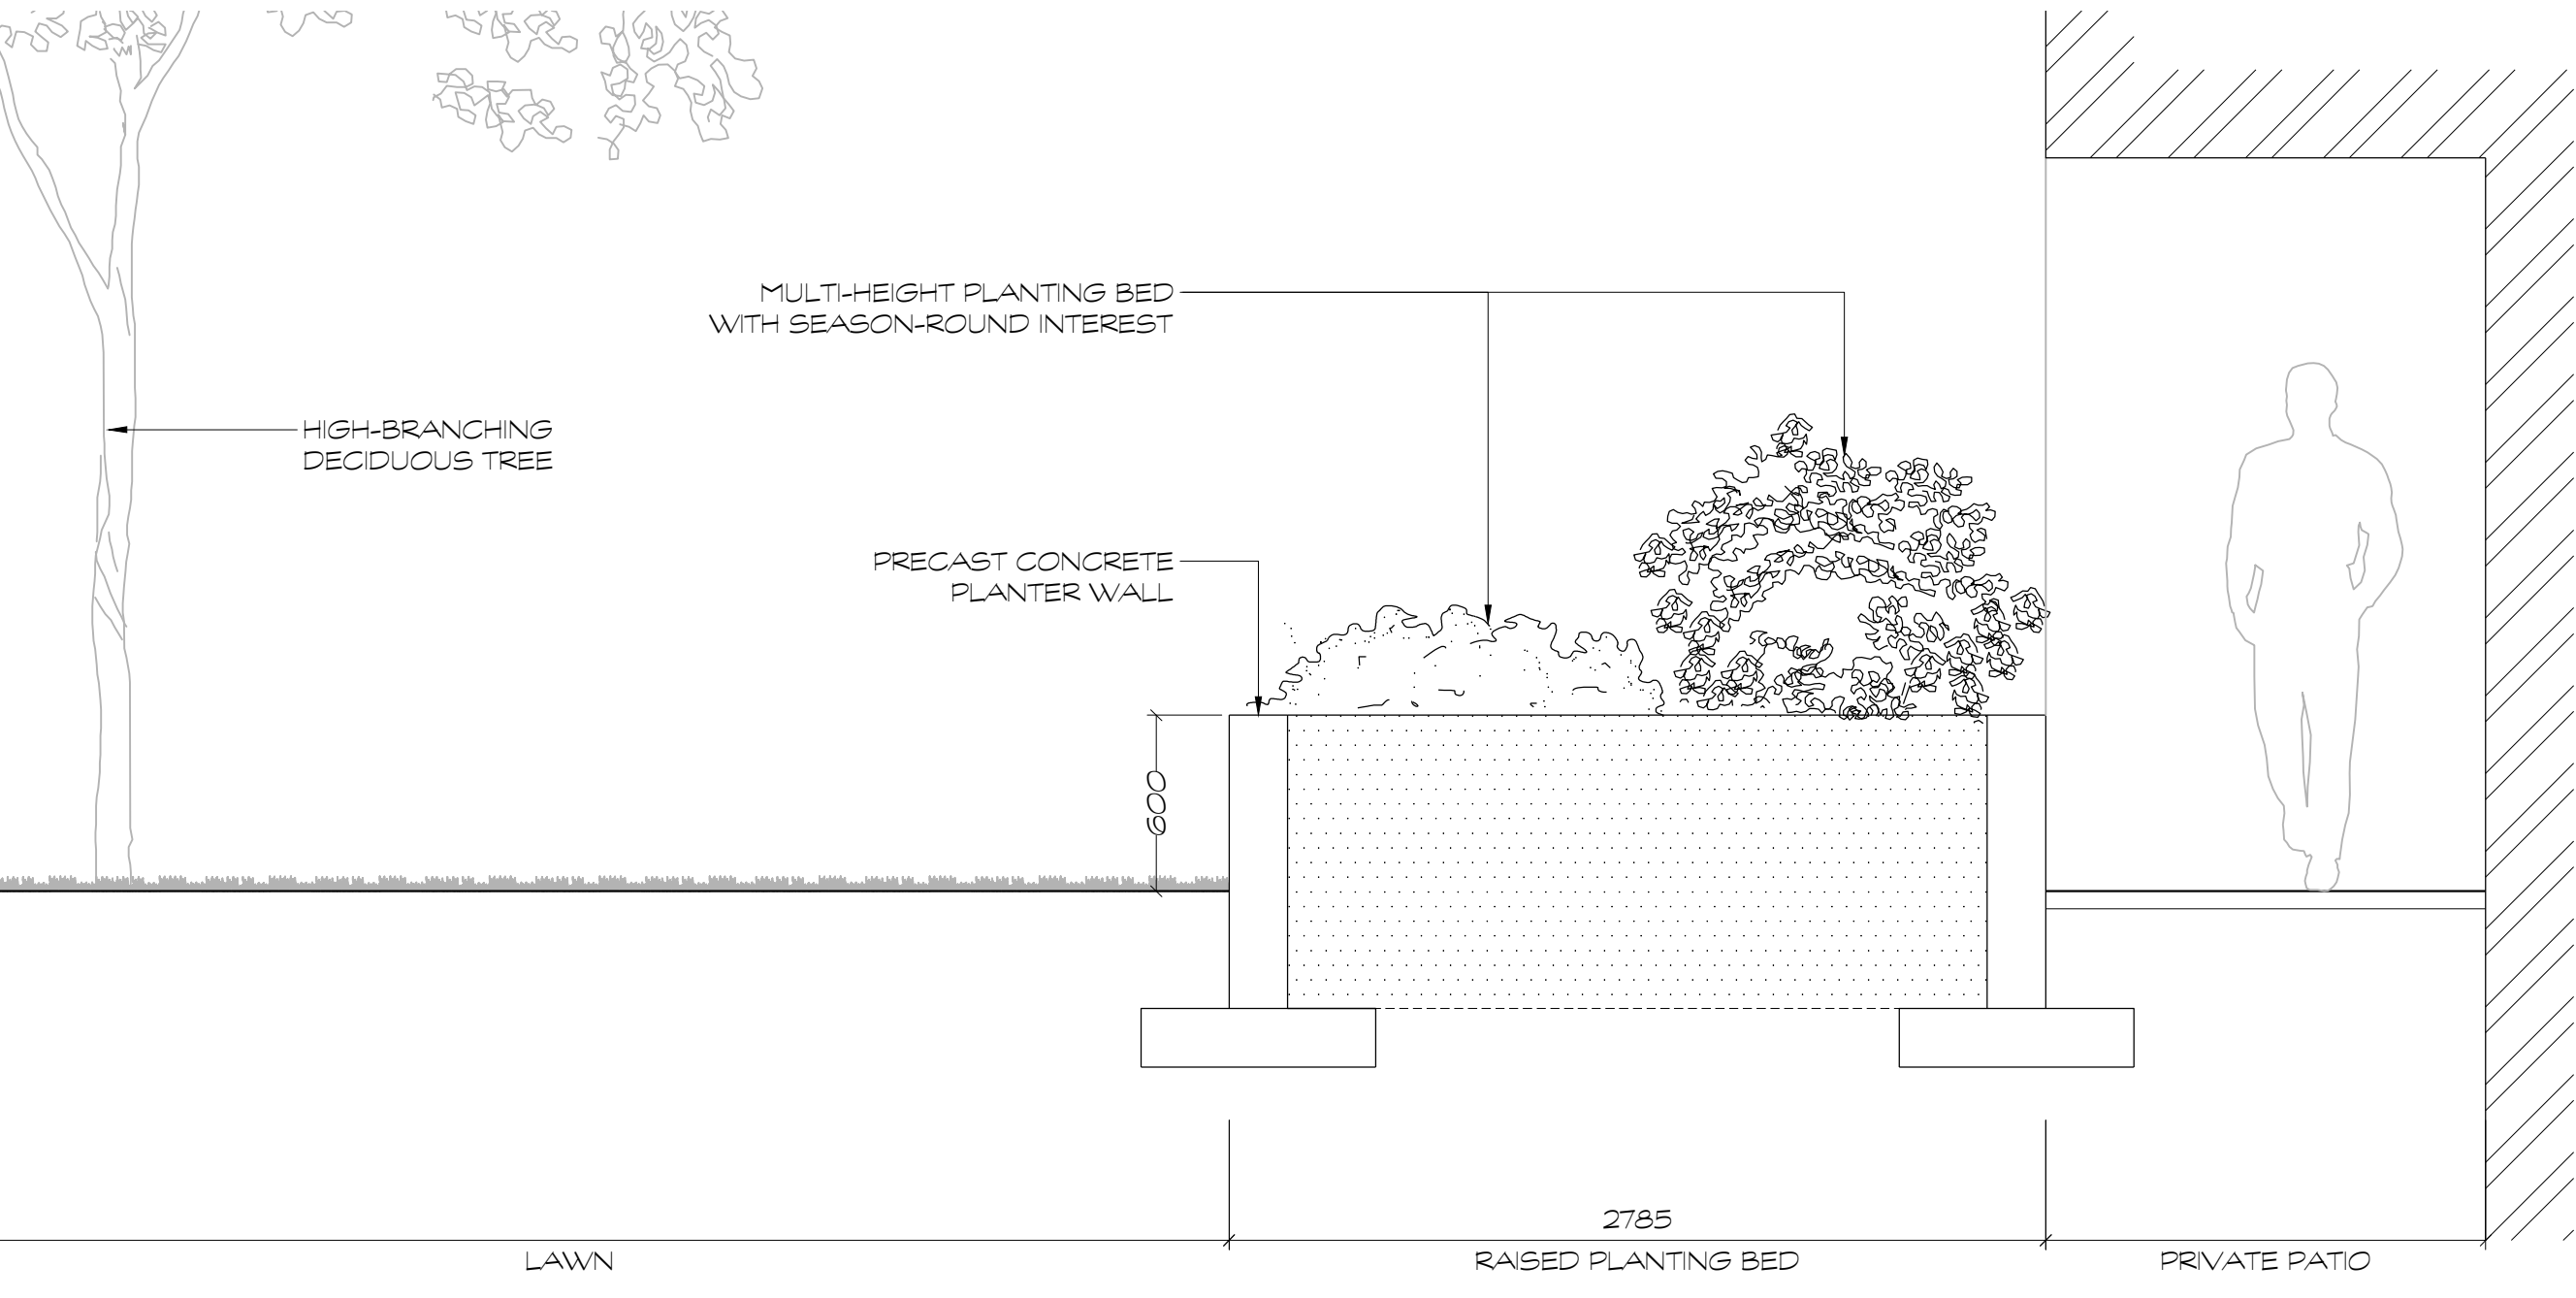

D4 D-D' SECTION
1:25

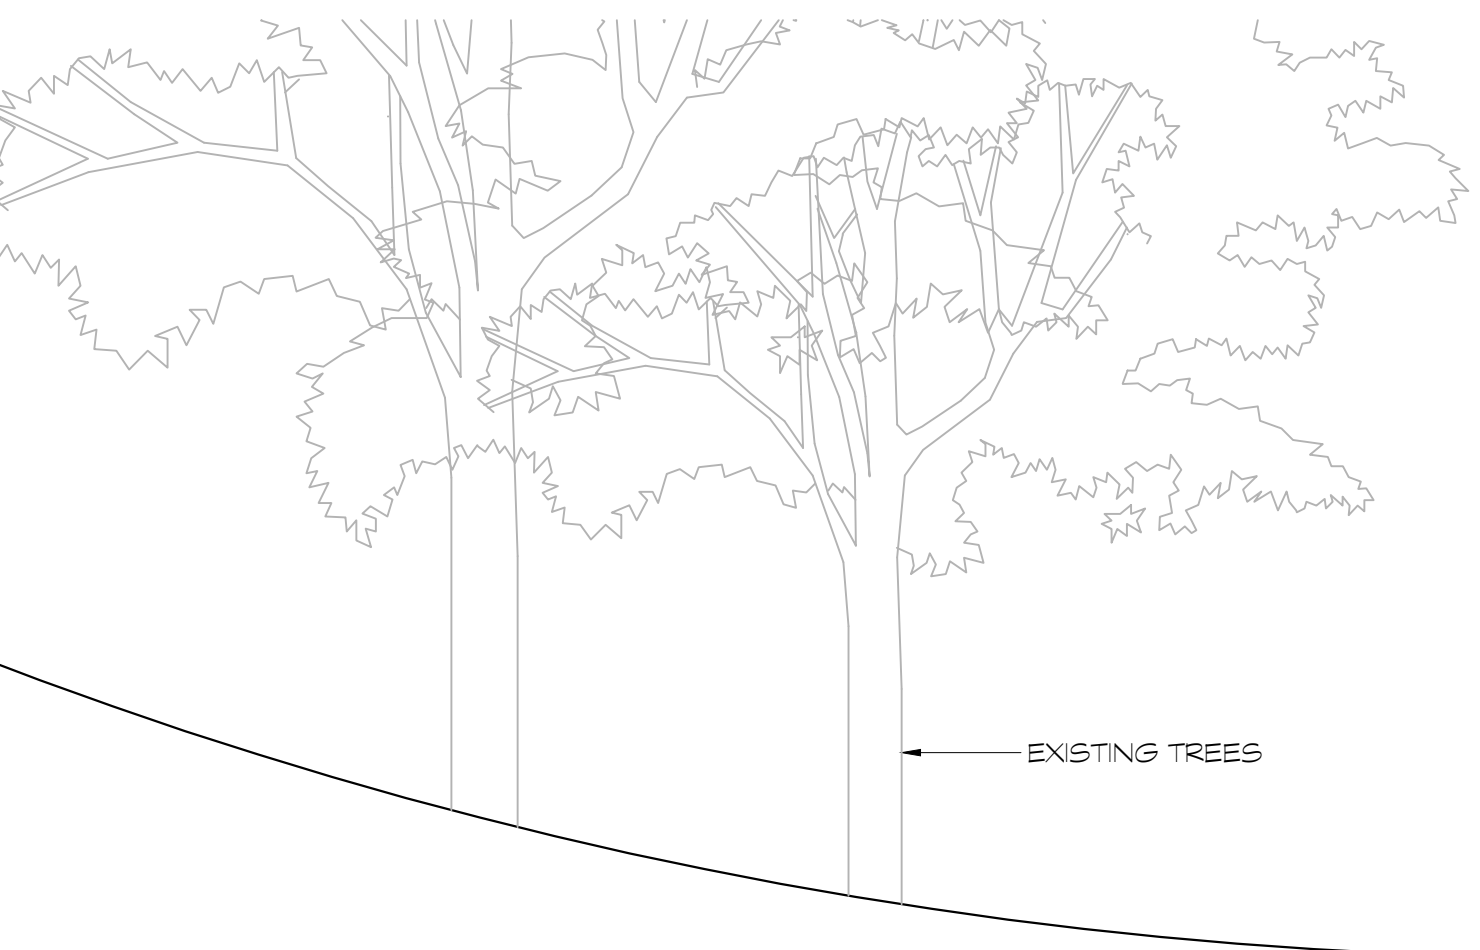

G:\Shared drives\Commercial Department\01 - PROJECTS\2023\23022-DC - 100 Weeping Willow Lane - Ottawa - SW\SHSHEET SET\23022-DC-L3 Landscape Sections.dwg