
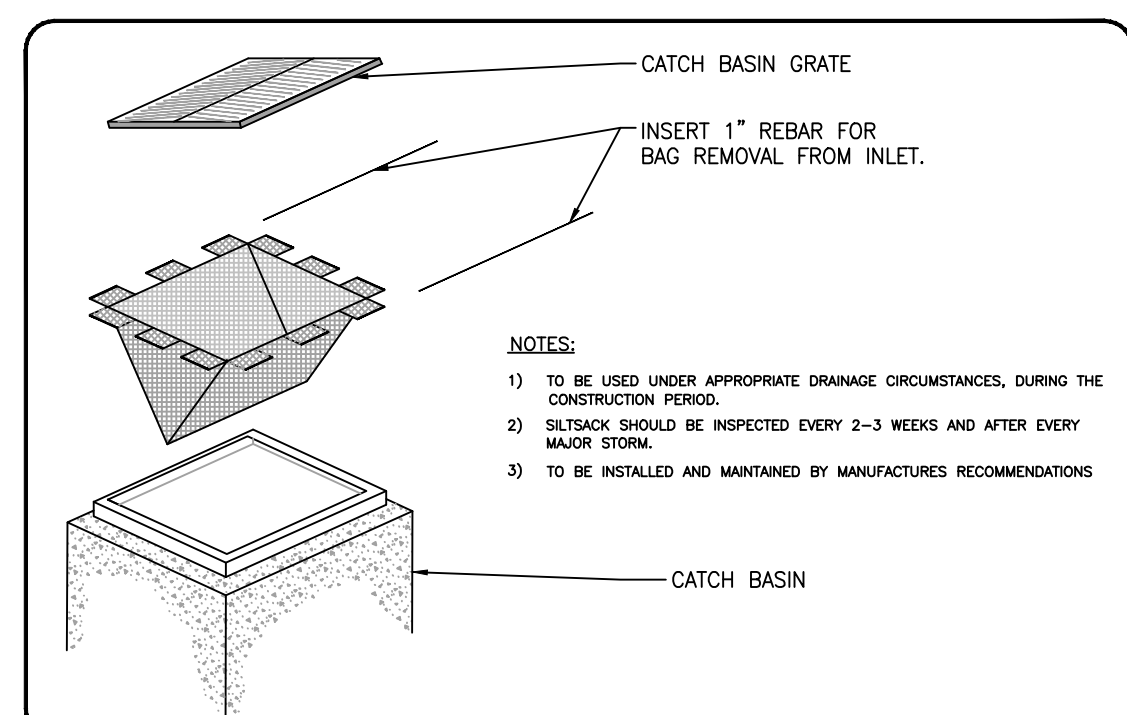
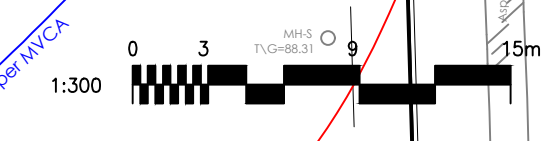


Copyright Reserved


The Contractor shall verify and be responsible for all dimensions. DO NOT scale the drawing - any errors or omissions shall be reported to Stantec without delay.
The Copyrights to all designs and drawings are the property of Stantec. Reproduction or use for any purpose other than that authorized by Stantec is forbidden.

Legend


- PROPOSED HEAVY DUTY SILT FENCE BOUNDARY AS PER OPSD 219.100
- PROPOSED LIGHT DUTY SILT FENCE BOUNDARY AS PER OPSD 219.110
- PROPOSED STRAW BALE LOCATION AS PER OPSD 219.100
- PROPOSED MUD MAT LOCATION
- PROPOSED CATCHBASIN PROTECTION AS PER DETAIL

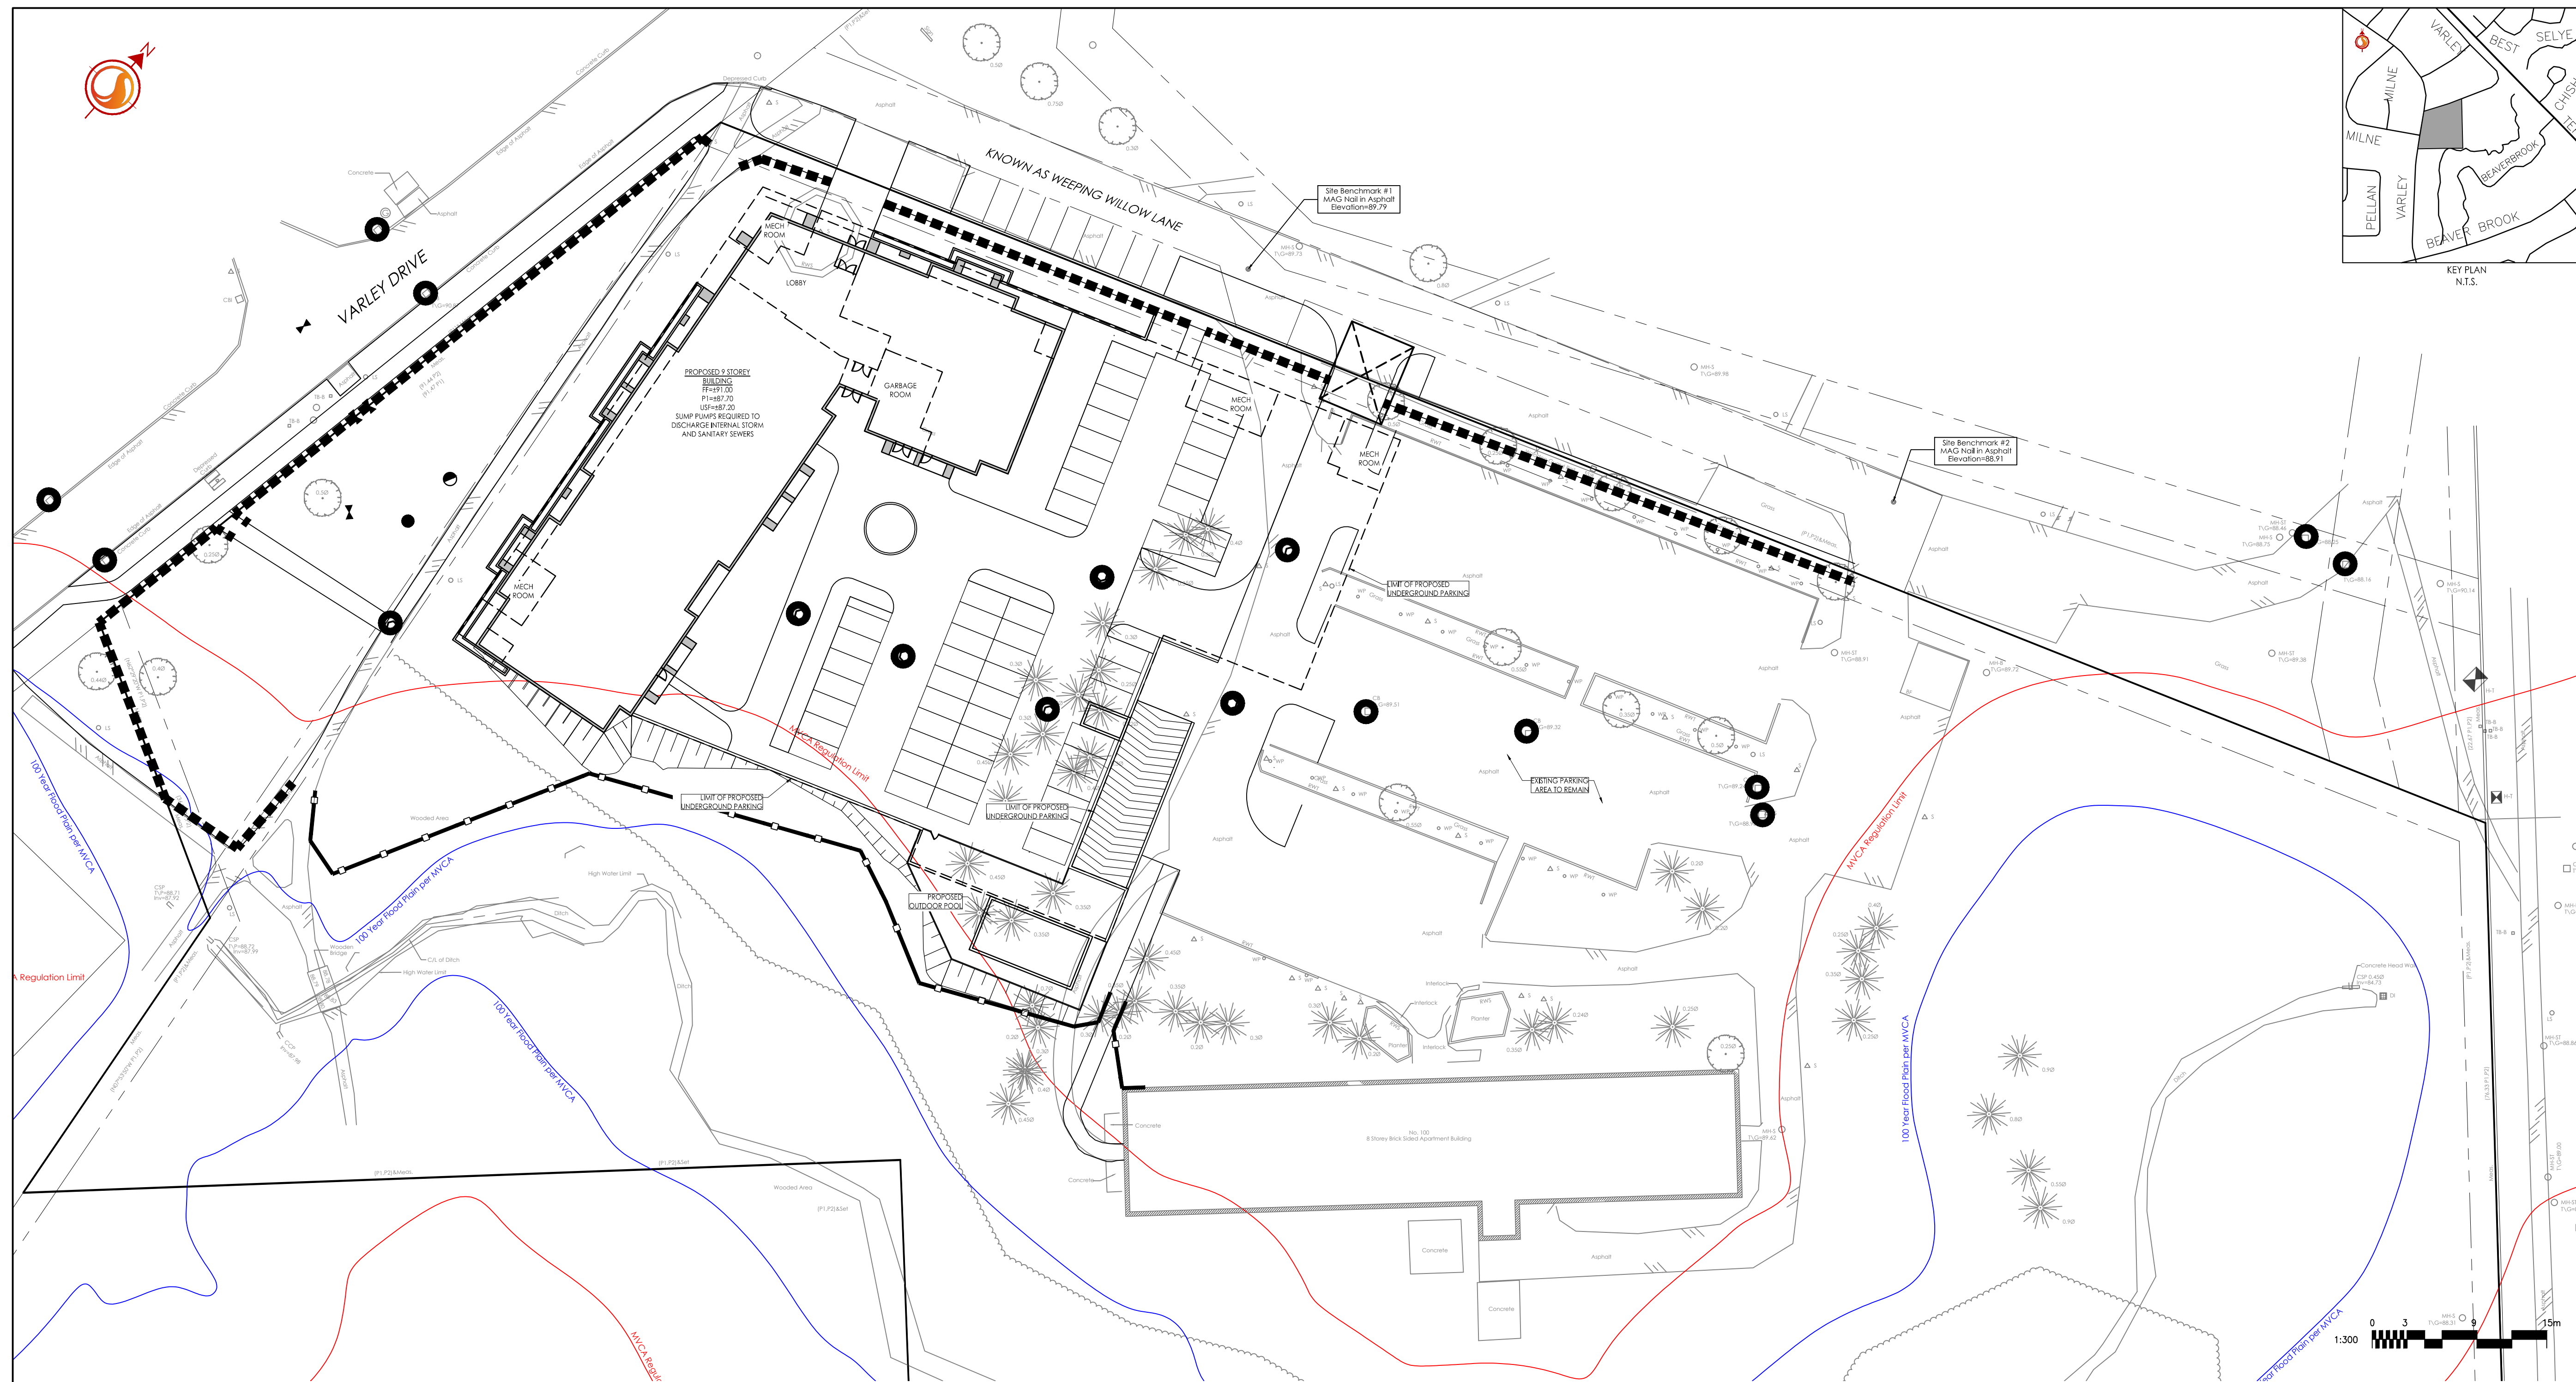


ROADSIDE CATCH BASIN PROTECTION DETAIL: TERRAFIX SILT SACK
SCALE: N.T.S.

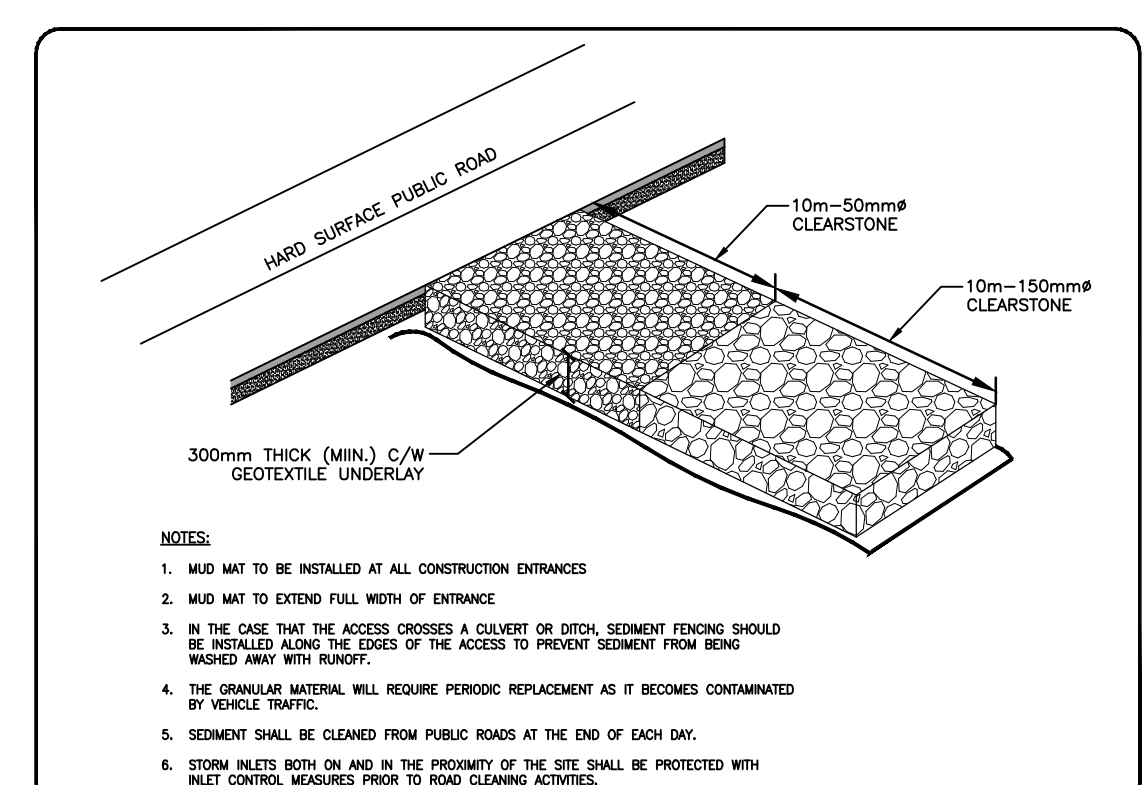


MUD MAT ENTRANCE DETAIL
SCALE: N.T.S.

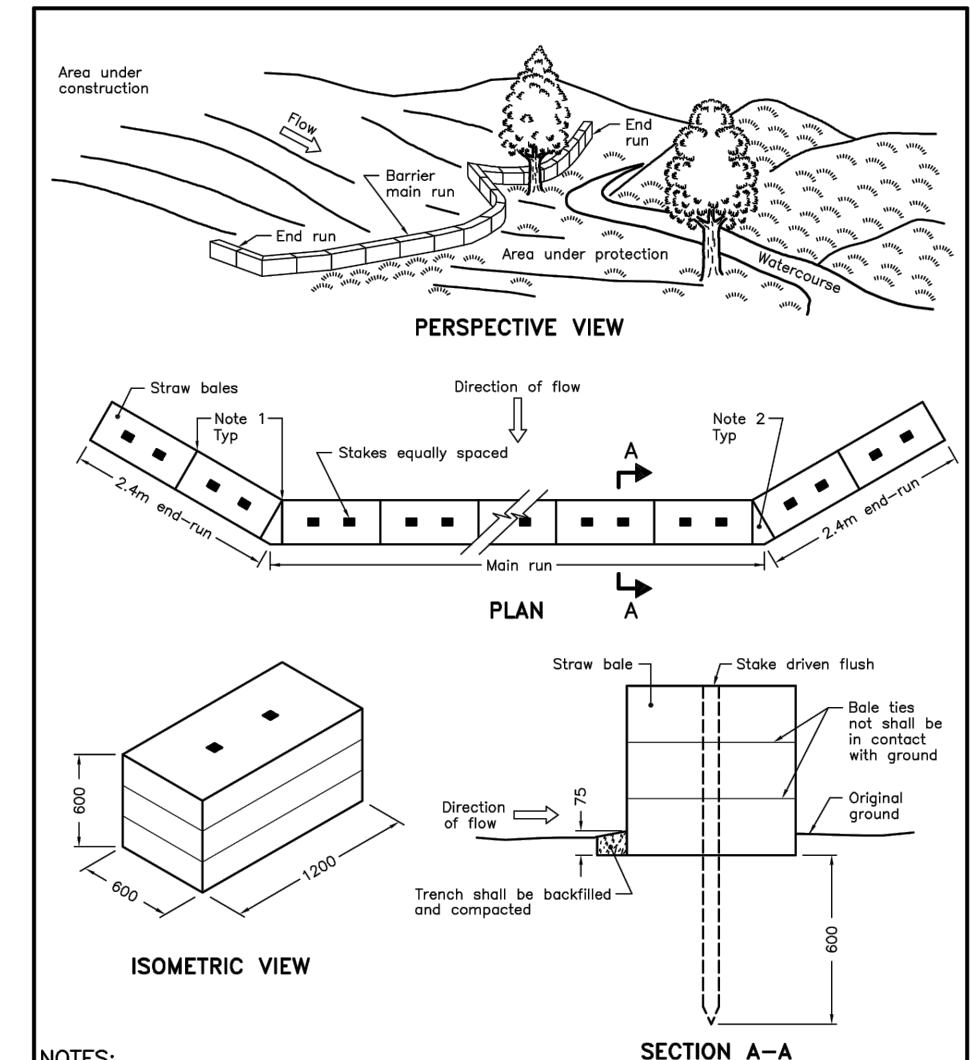

ONTARIO PROVINCIAL STANDARD DRAWING Nov 2015 Rev 2
LIGHT-DUTY STRAW BALE BARRIER
OPSD 219.100

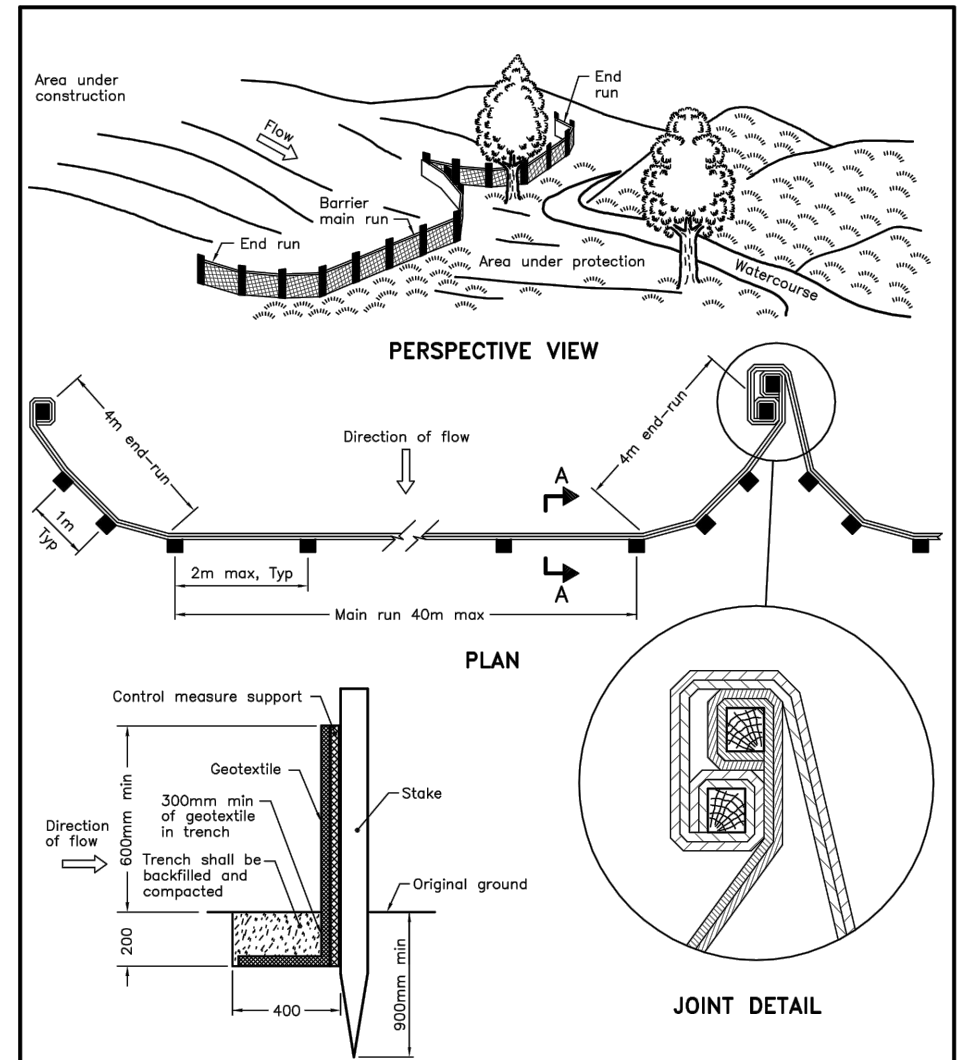

ONTARIO PROVINCIAL STANDARD DRAWING Nov 2015 Rev 2
HEAVY-DUTY SILT FENCE BARRIER
OPSD 219.130

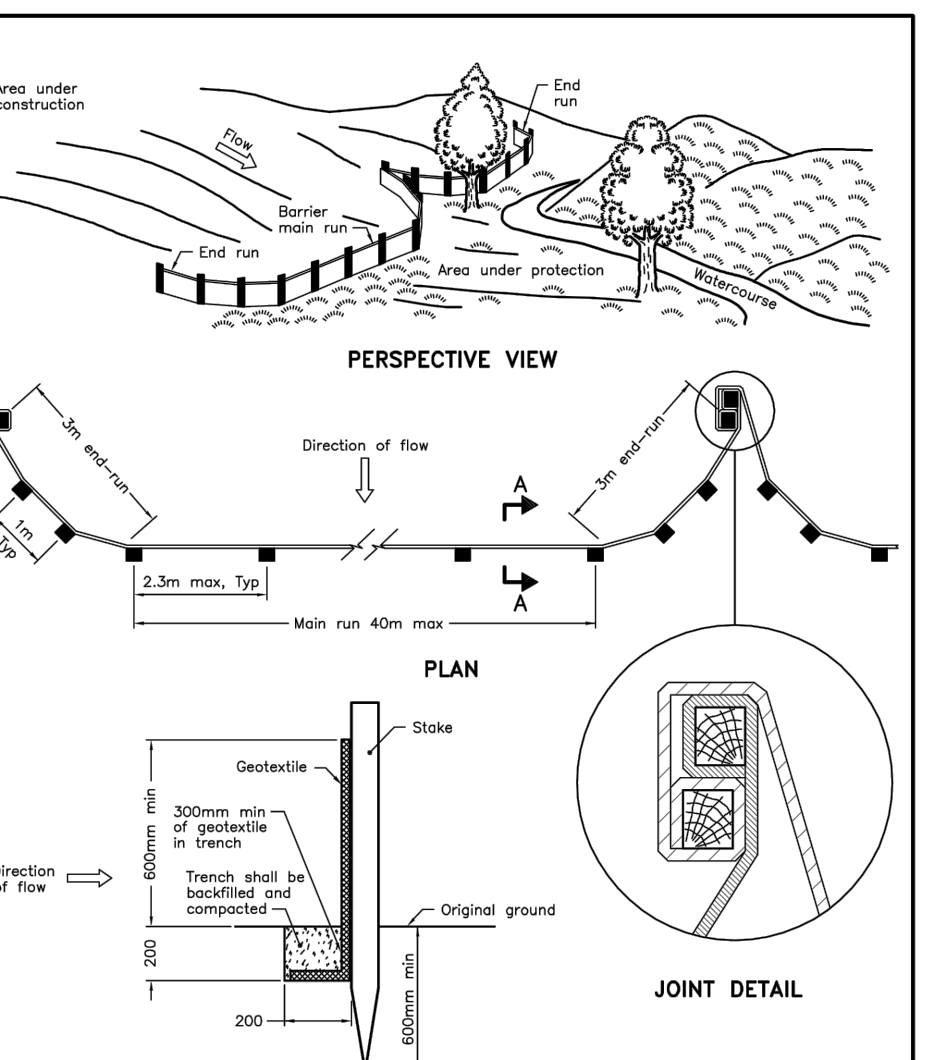

ONTARIO PROVINCIAL STANDARD DRAWING Nov 2015 Rev 2
LIGHT-DUTY SILT FENCE BARRIER
OPSD 219.110

Revision	By	Appd.	Date
1	WAJ	SGG	21.10.08

File Name:	WAJ	SGG	WAJ	21.04.28
160401696-DB-F3.dwg	Dwn.	Chkd.	Dgn.	YY.MM.DD

Permit-Seal



Client/Project
HOMESTEAD LAND HOLDINGS LIMITED

100 VARLEY DRIVE

Ottawa, ON

Title
FUNCTIONAL EROSION CONTROL PLAN

Project No.	Scale	
160401696	AS SHOWN	
Drawing No.	Sheet	Revision