
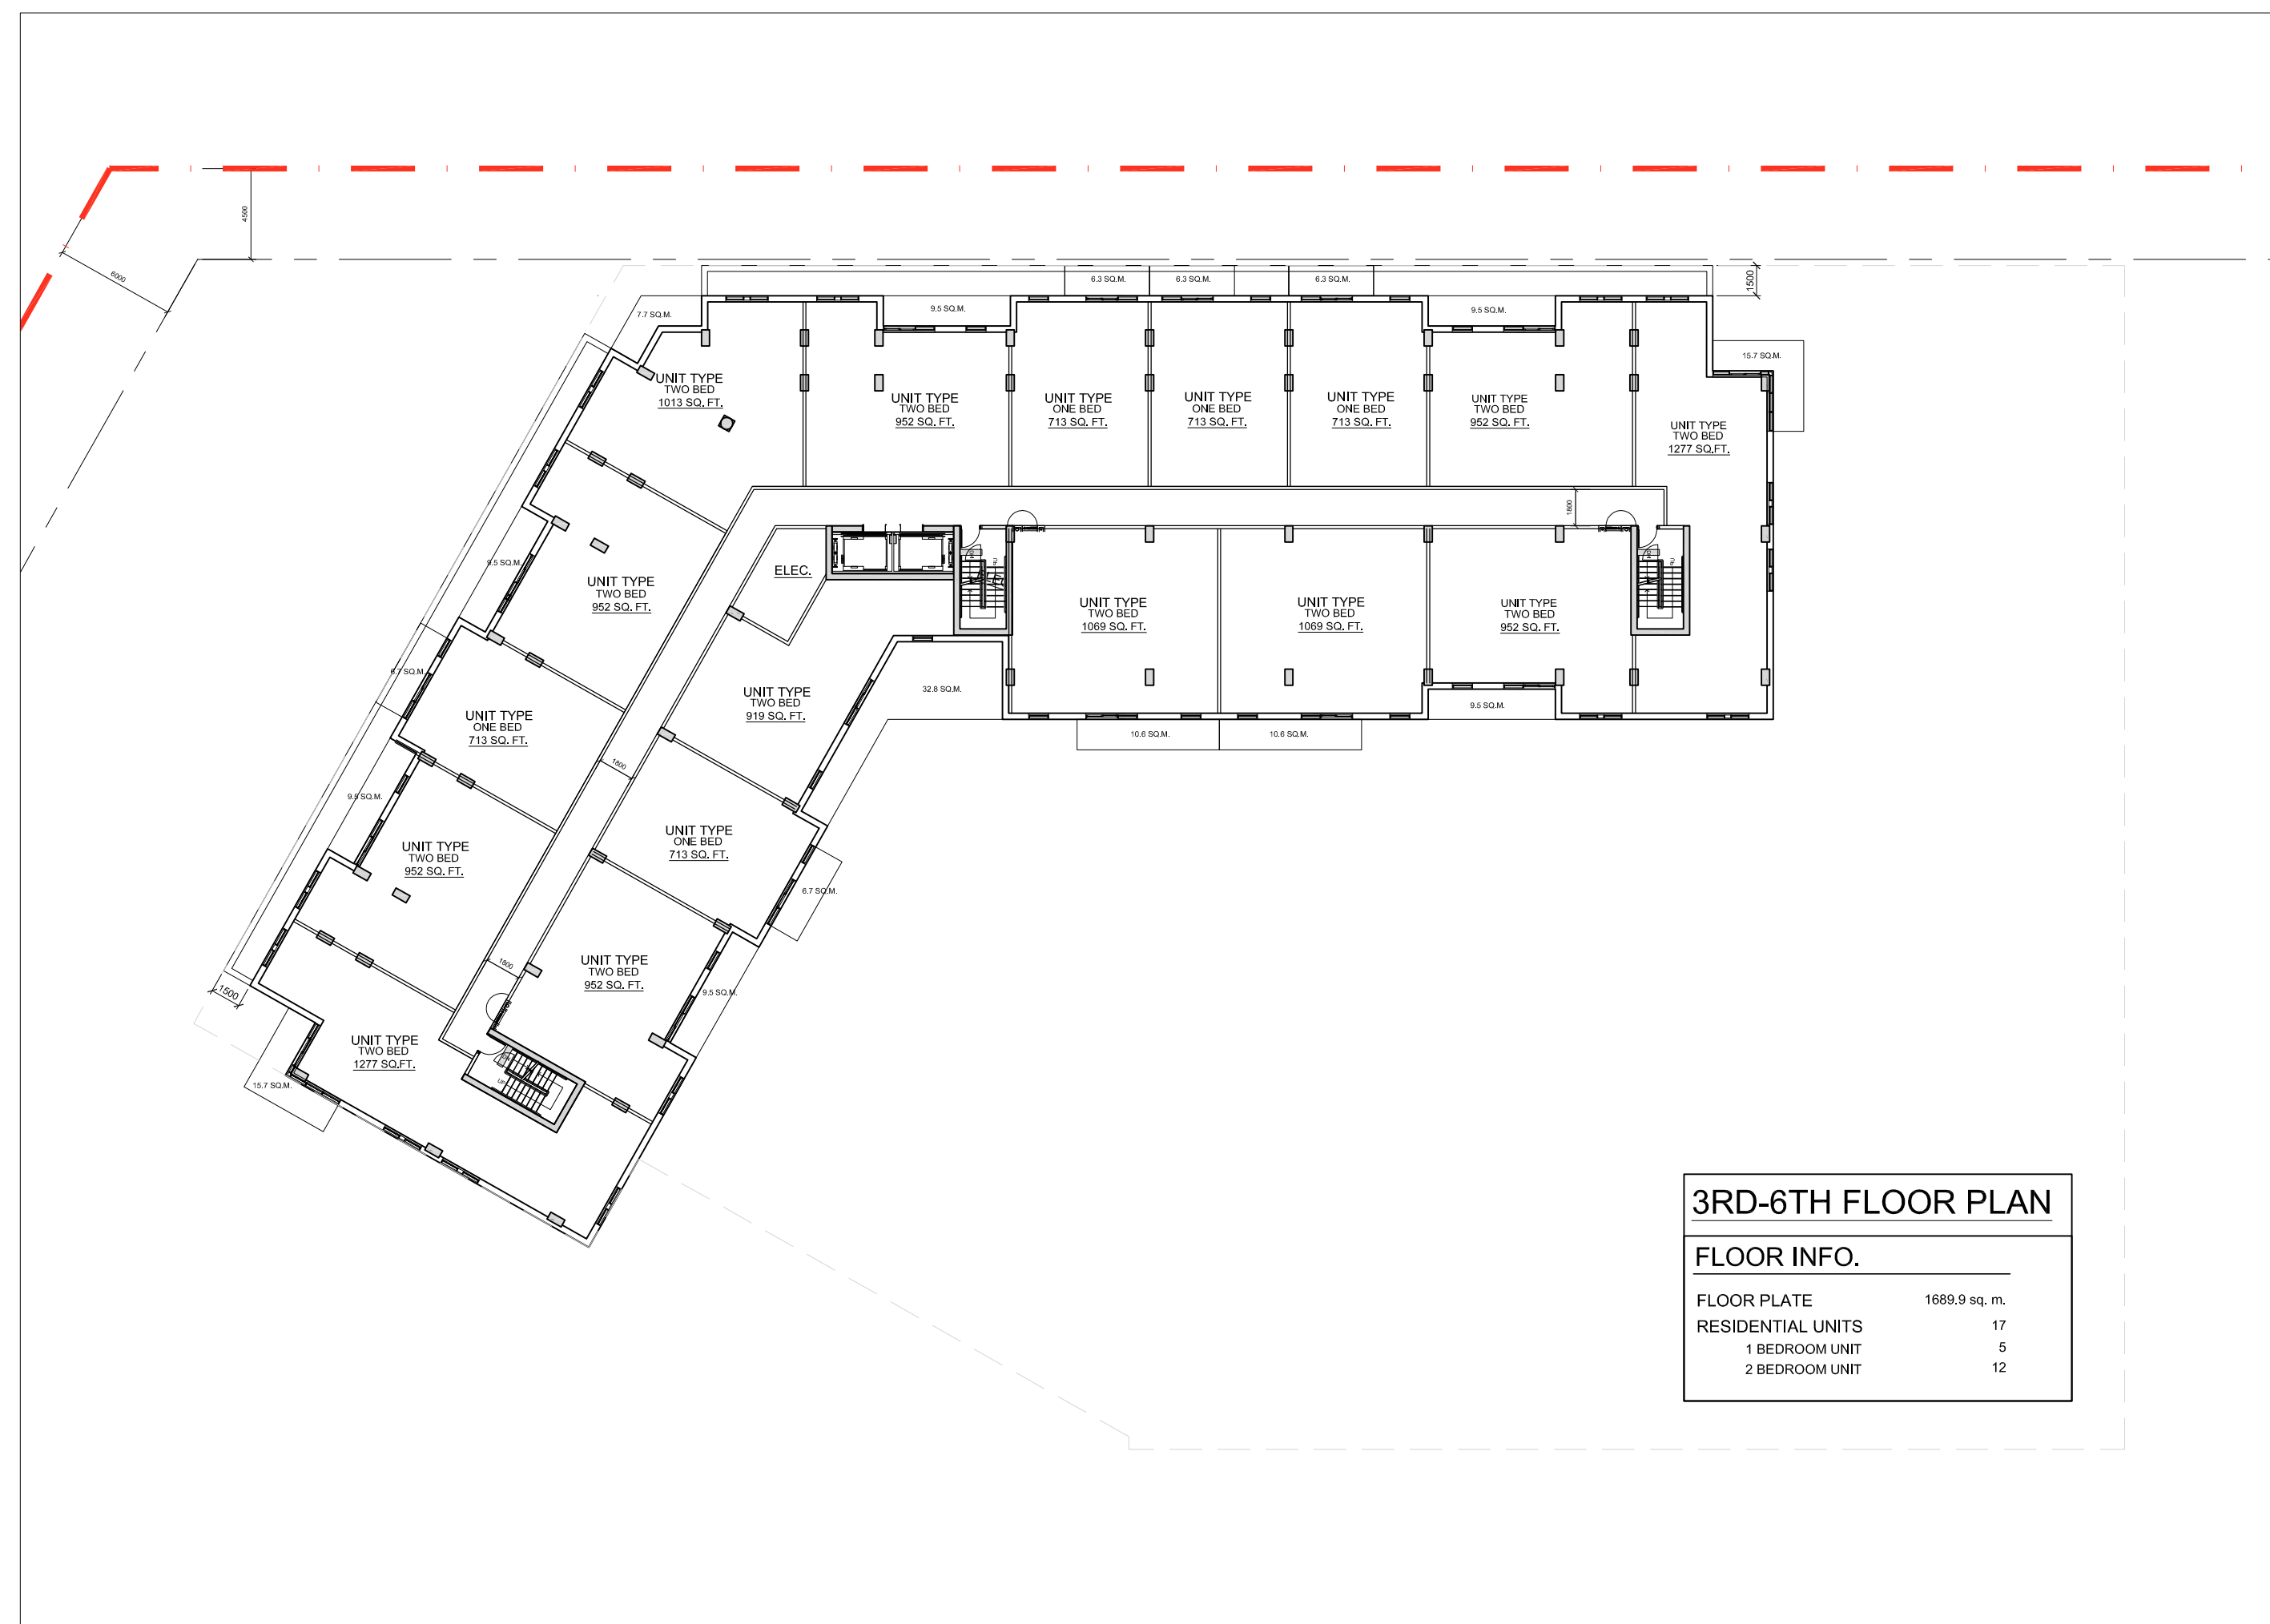
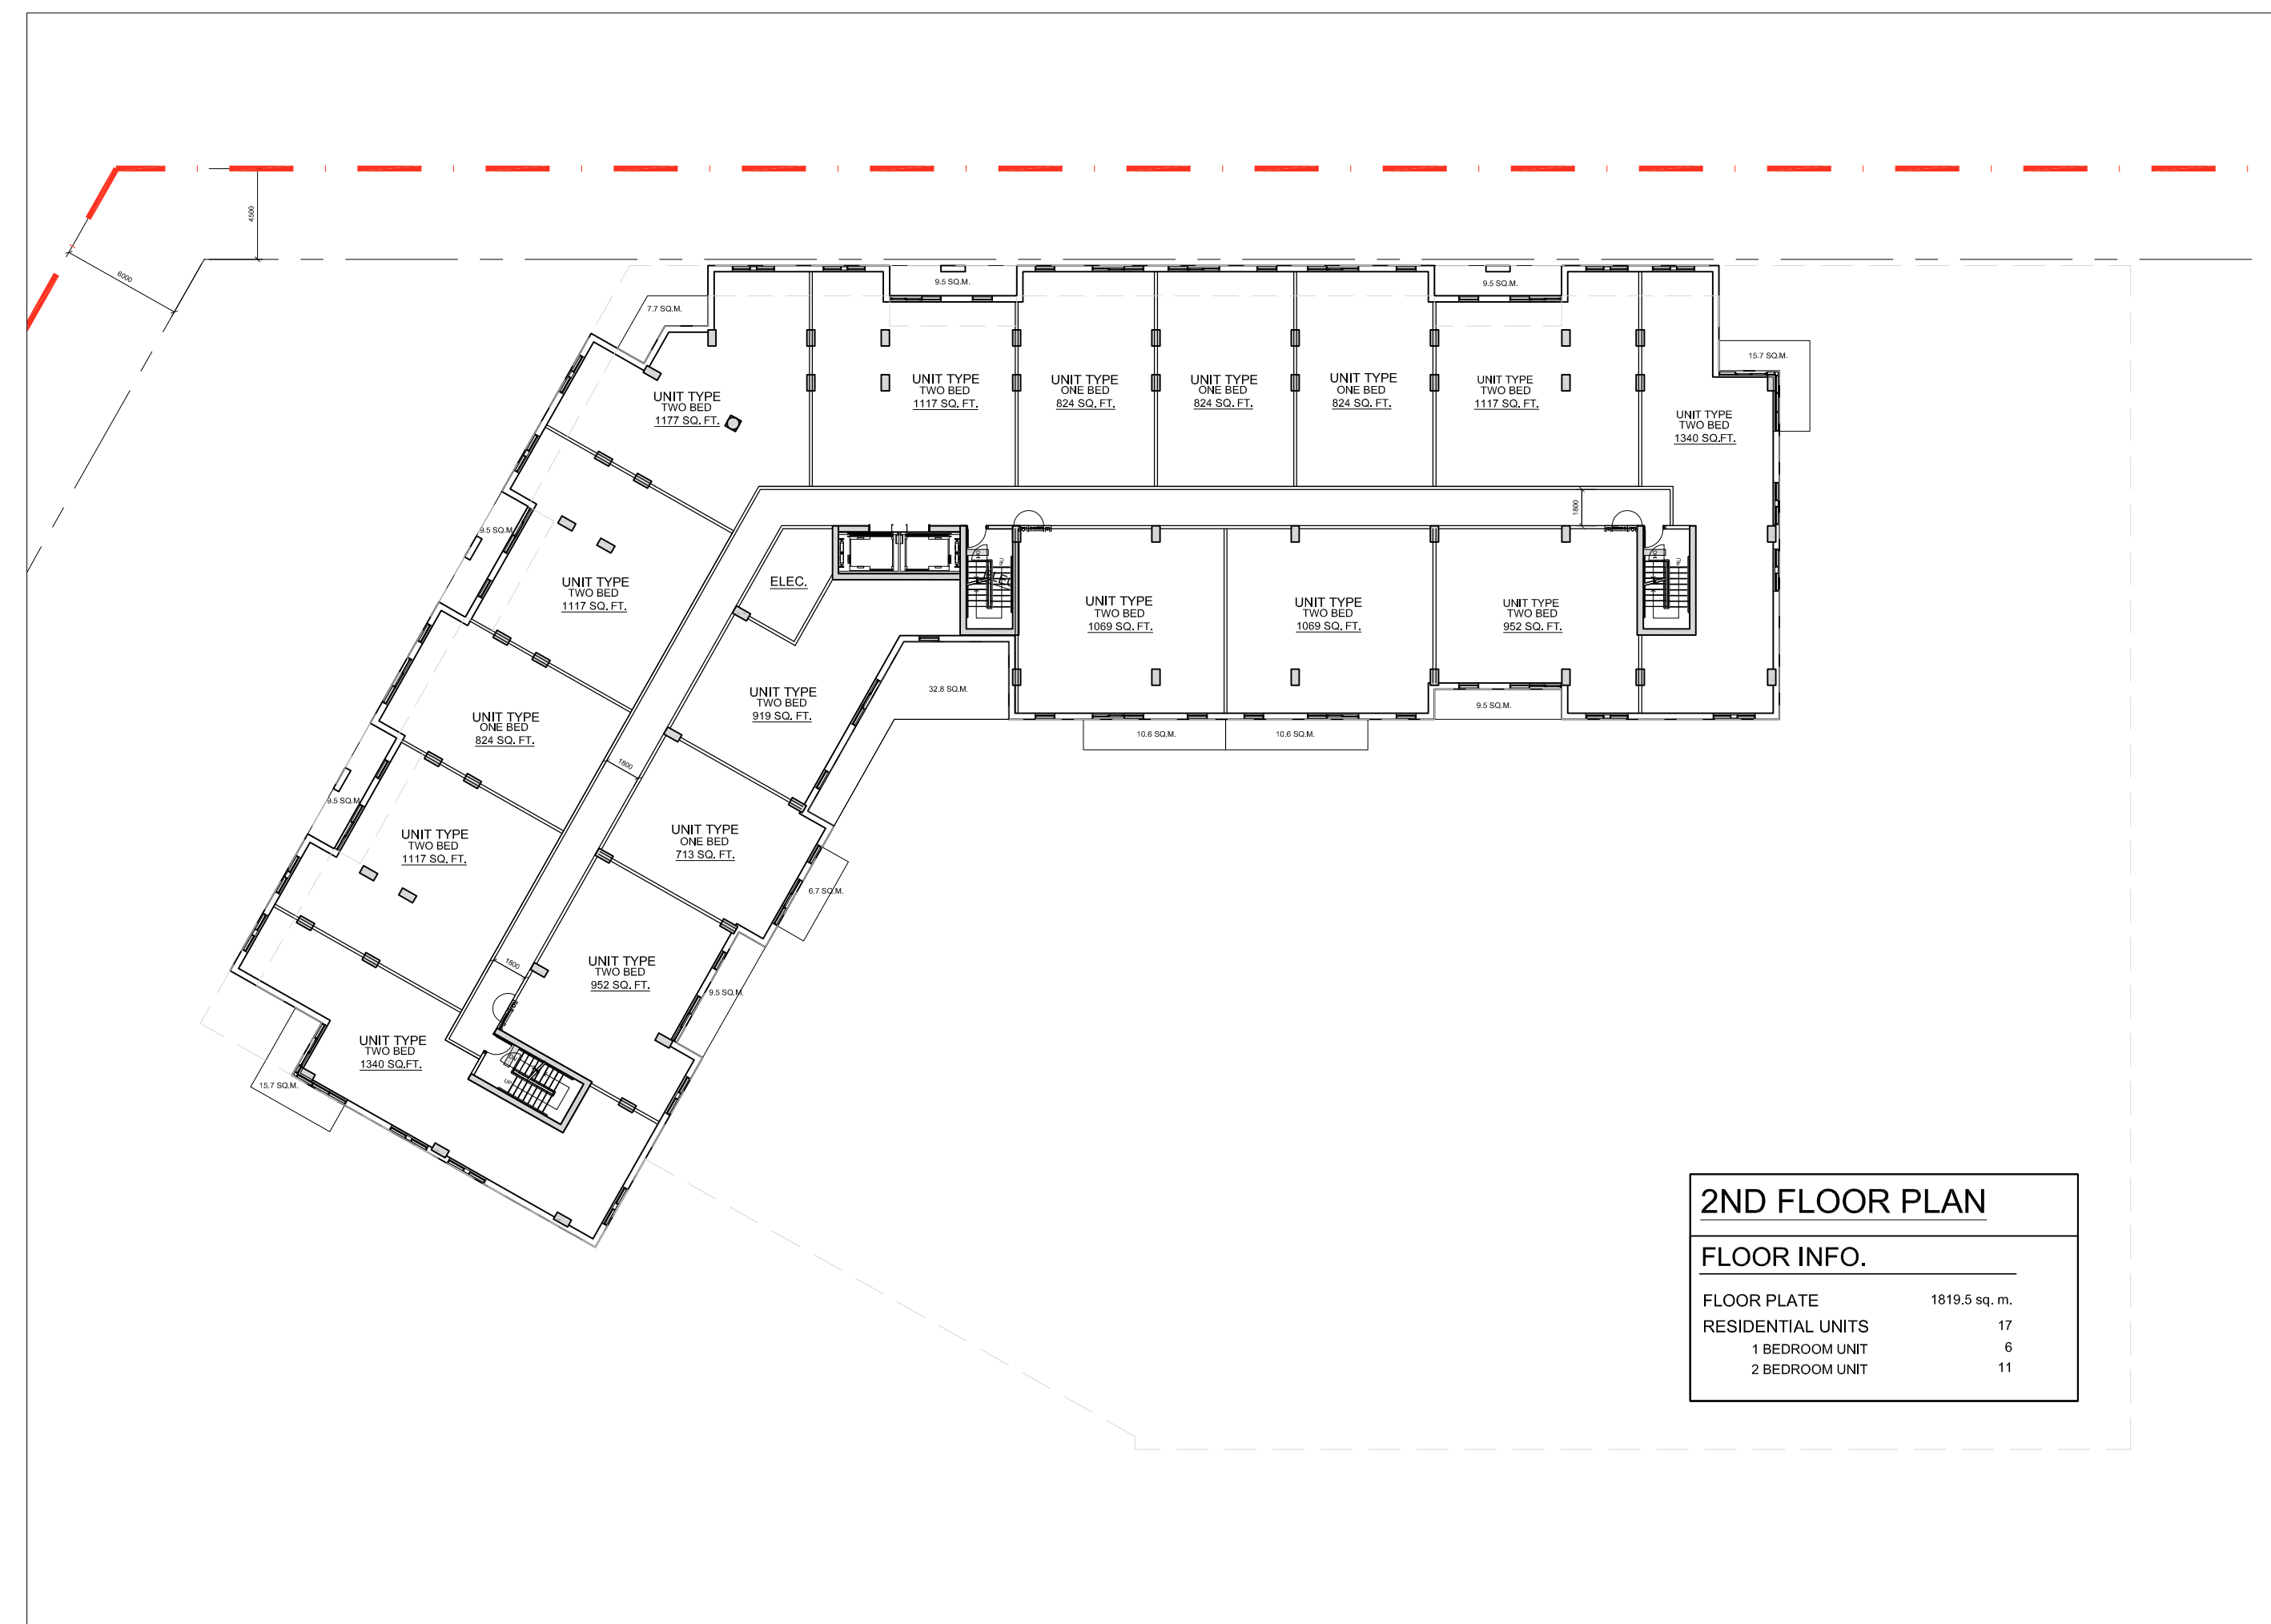
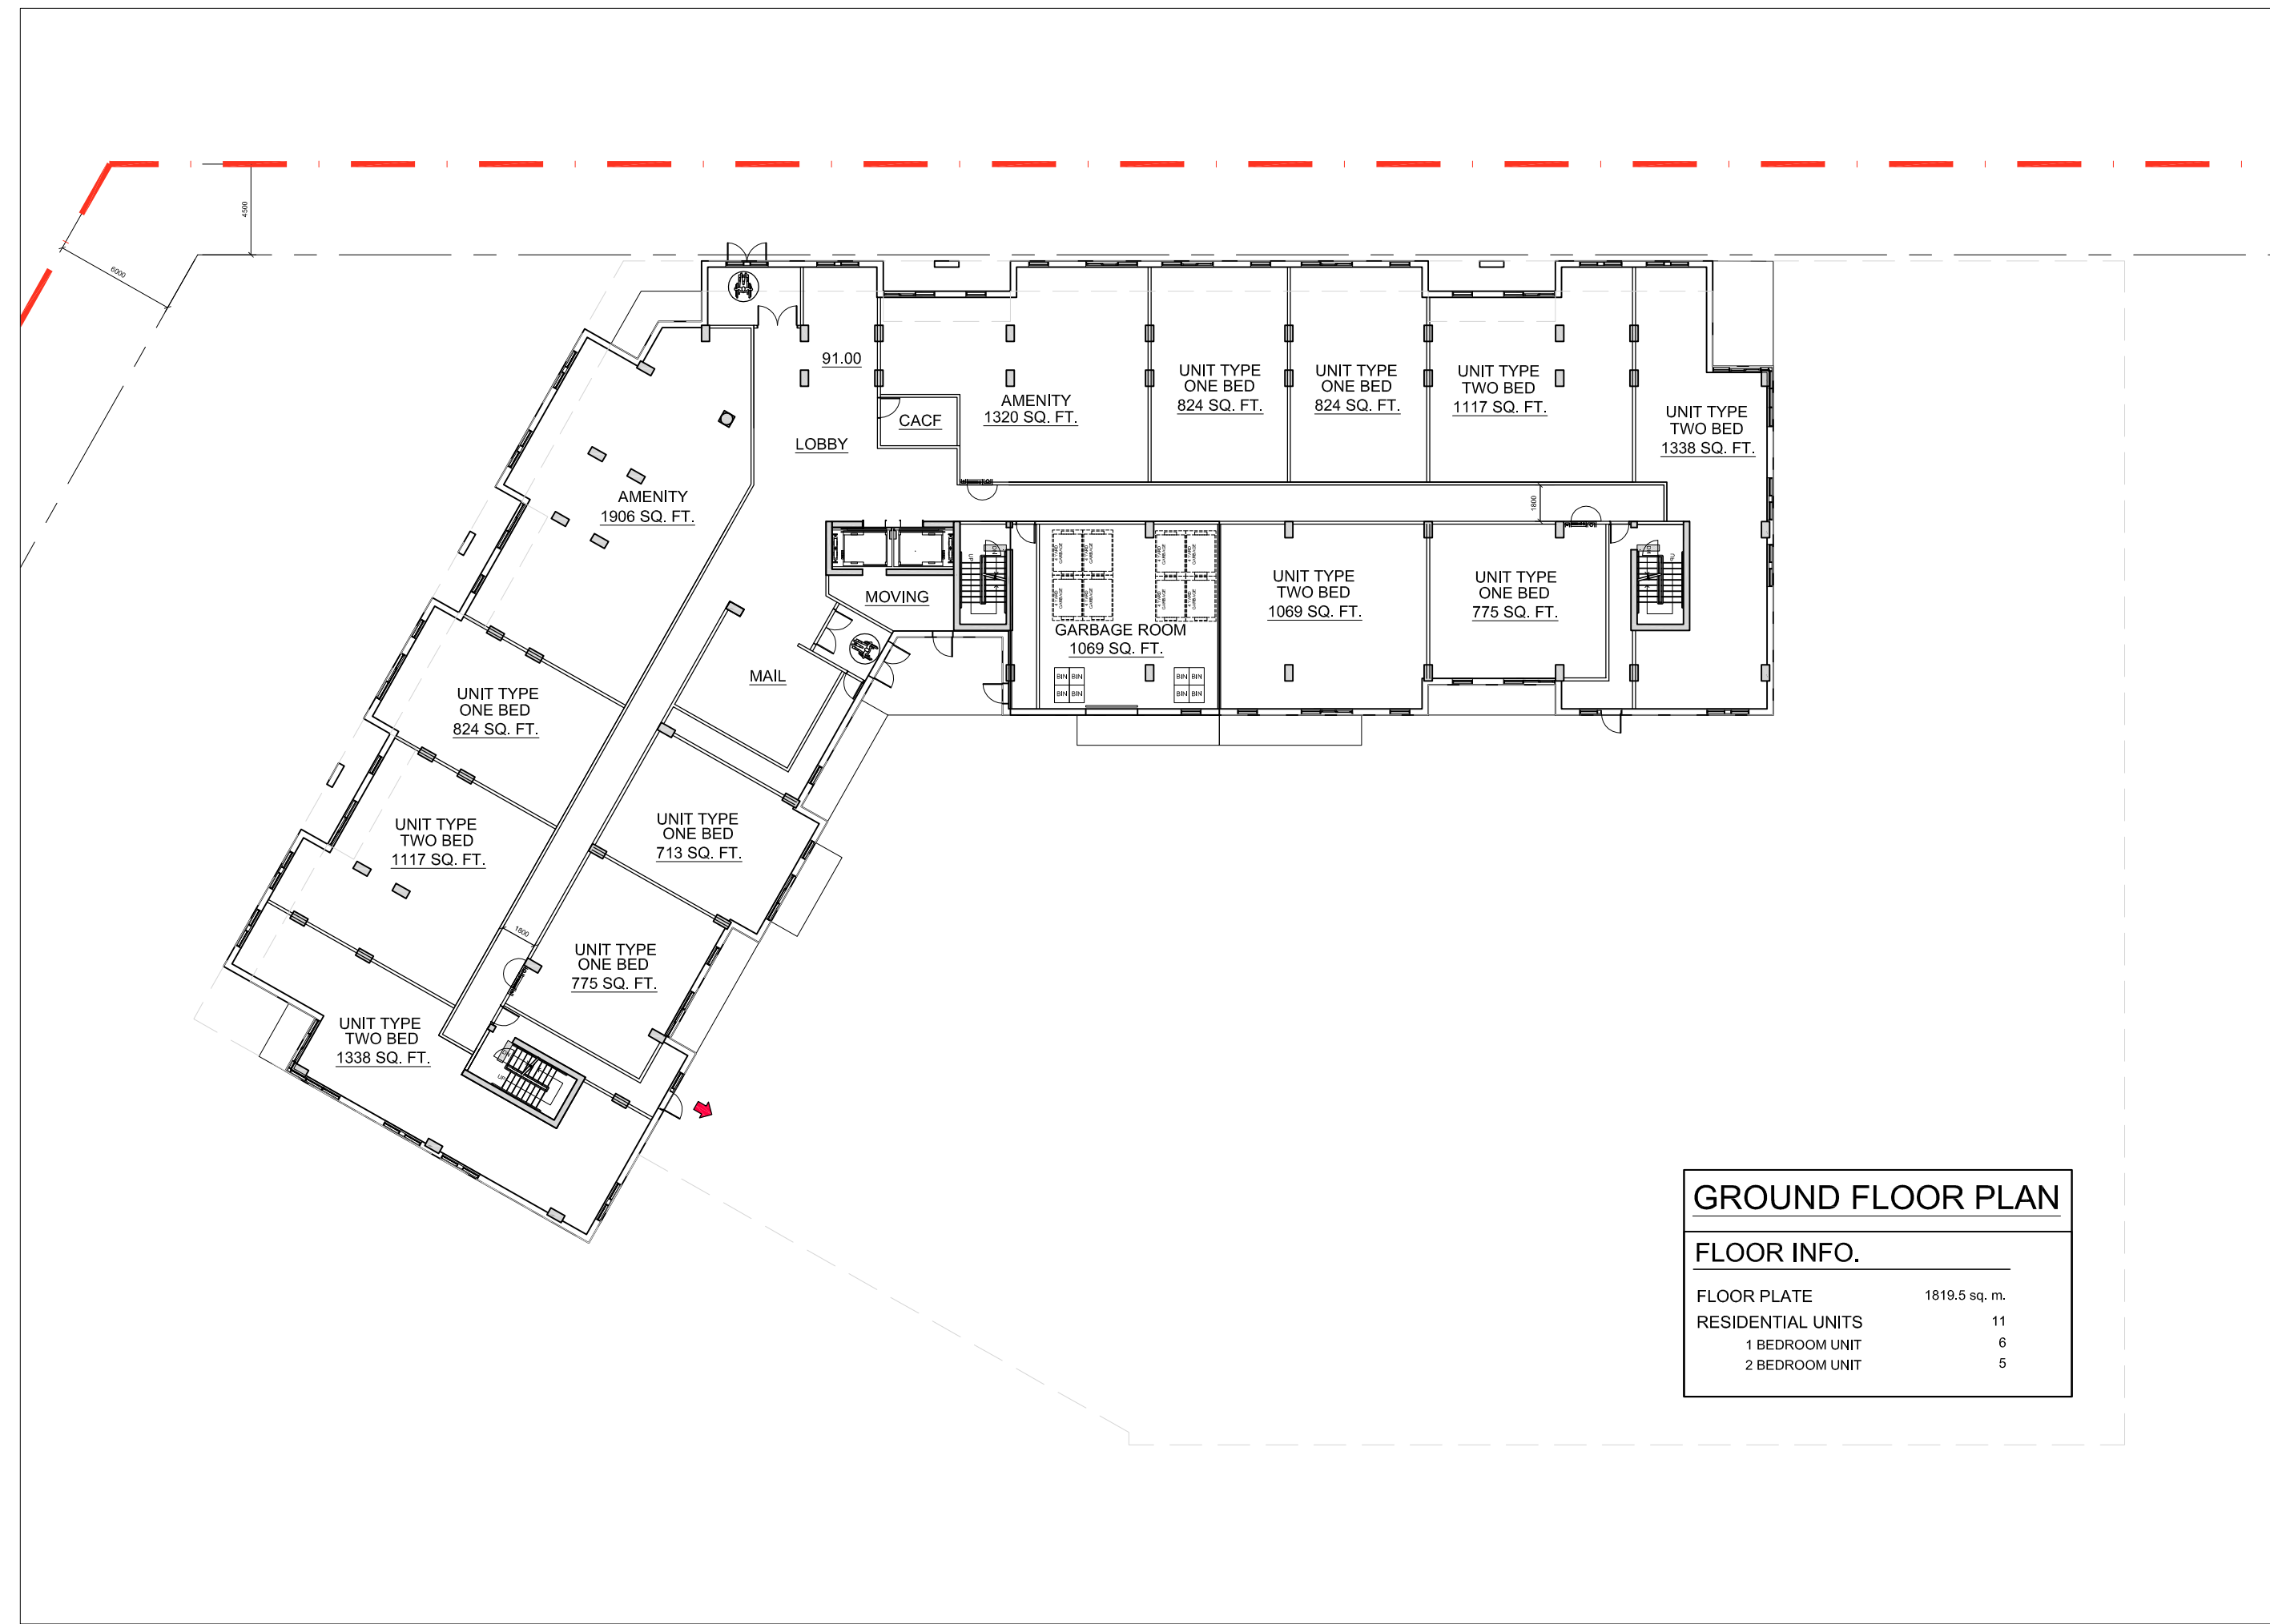
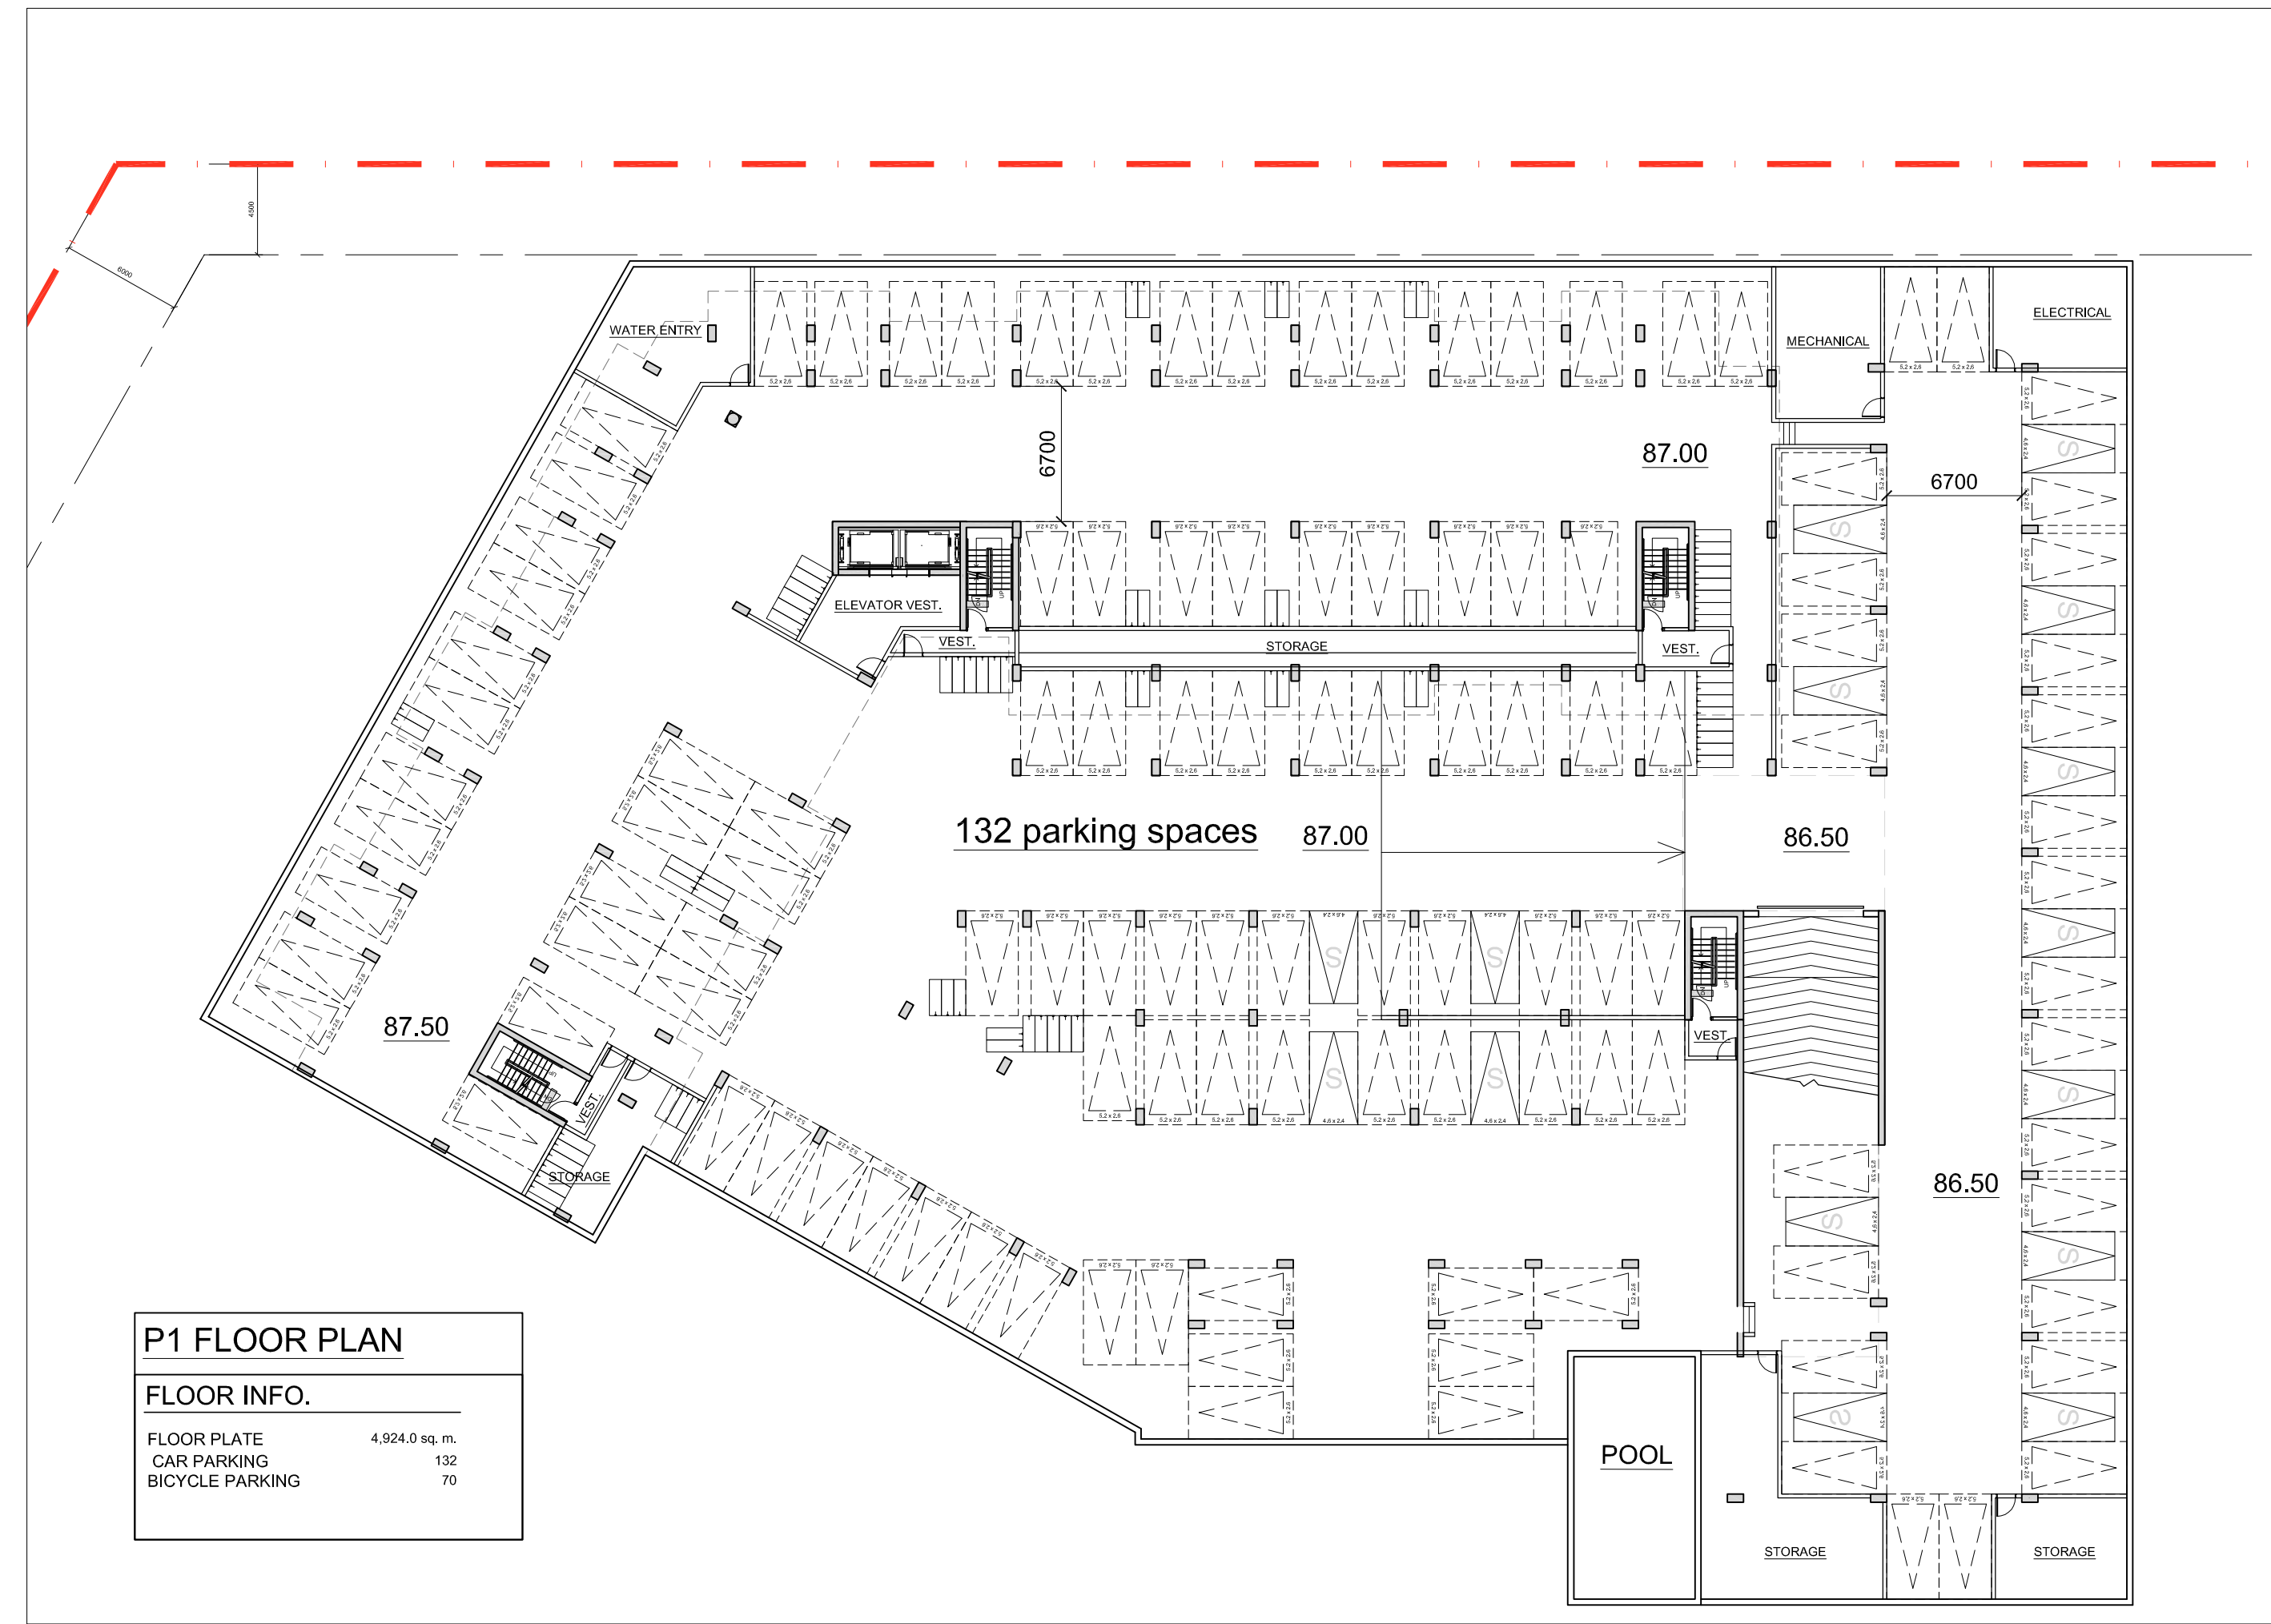



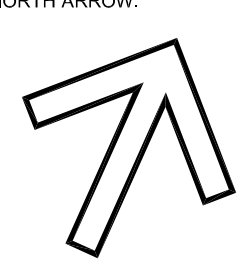
IT IS THE RESPONSIBILITY OF THE APPROPRIATE CONTRACTOR TO CHECK AND VERIFY ALL DIMENSIONS ON SITE AND TO REPORT ALL ERRORS AND/OR OMISSIONS TO THE ARCHITECT.
 ALL CONTRACTORS MUST COMPLY WITH ALL PERTINENT CODES AND BY-LAWS.
 THIS DRAWING MAY NOT BE USED FOR CONSTRUCTION UNTIL SIGNED BY THE ARCHITECT.
 DO NOT SCALE DRAWINGS.
 COPYRIGHT RESERVED.

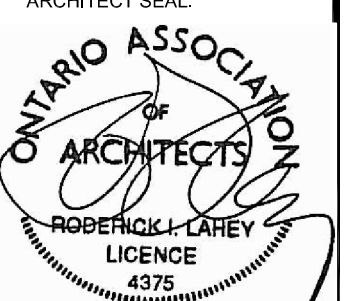

01	ISSUED FOR REZONING - 3RD ROUND	2023/08/25
No.	DESCRIPTION	DATE

REVISIONS:

ARCHITECT SEAL:  ARCHITECT:  LICENCE: 4375

NORTH ARROW:  PROJECT NORTH



ARCHITECT: 
 56 Beech Street, Ottawa, Ontario K1S 3J6
 t.613.724.9932 f.613.724.1209 www.rodericklahey.ca

PROJECT TITLE:
100 WEEPING WILLOW

OTTAWA ONTARIO

SHEET TITLE:
FLOOR PLANS

DRAWN: RLA	CHECKED: RLA
SCALE: 1:300	SHEET No. A03
PROJECT No. 1813	