


G:\Shared drives\Commercial Department\01 - PROJECTS\2023\23022-DC - 100 Weeping Willow Lane - Ottawa - SWS\SET\2023\23022-DC - 100 Weeping Willow Lane - Overall Landscape Plan.dwg

HOMESTEAD

Seal: North:

No.	Issues and Revisions	Date
1.	ISSUED FOR REZONING	2023-08-10
2.	ISSUED FOR REZONING	2023-11-06

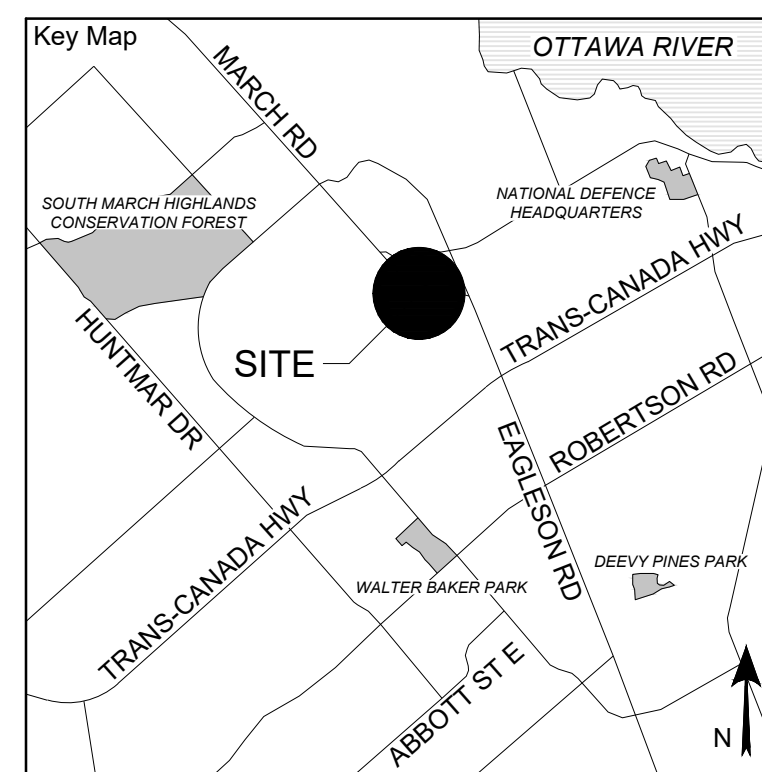

Project Notes
 This design and drawing are the property of The Scott Wentworth Landscape Group Ltd. and are not to be copied or used for construction purposes without the Landscape Architect's express written consent.
 The contractor shall check and verify all dimensions and report any discrepancies, error, or omissions to the Landscape Architect prior to commencing work.
 Base plan information taken from Site Plan provided by:
 Company Name: Roderick Lahey Architect Inc
 Dated: 2023-11-06

Wentworth Landscapes
 13392 Loyalist Parkway R.R.1, Picton ON K0K 2T0
 613.547.3772

Consultants




Client:
 HOMESTEAD LAND HOLDING LTD

Project:
 100 WEEPING WILLOW


Project Location:
 100 WEEPING WILLOW LANE
 OTTAWA, ON

Drawing Title:
 OVERALL LANDSCAPE PLAN

Scale 1:400	Plot Date 2023-11-06
Date 2023-07-13	Drawn By MK
Designed By AF	Drawing Number
Approved By SW	
Project Number 23022-DC	

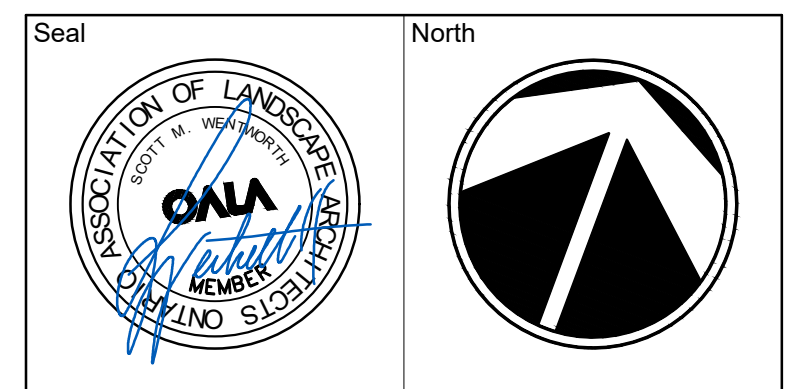

No.	Issues and Revisions	Date
1.	ISSUED FOR REZONING	2023-08-10
2.	ISSUED FOR REZONING	2023-11-06

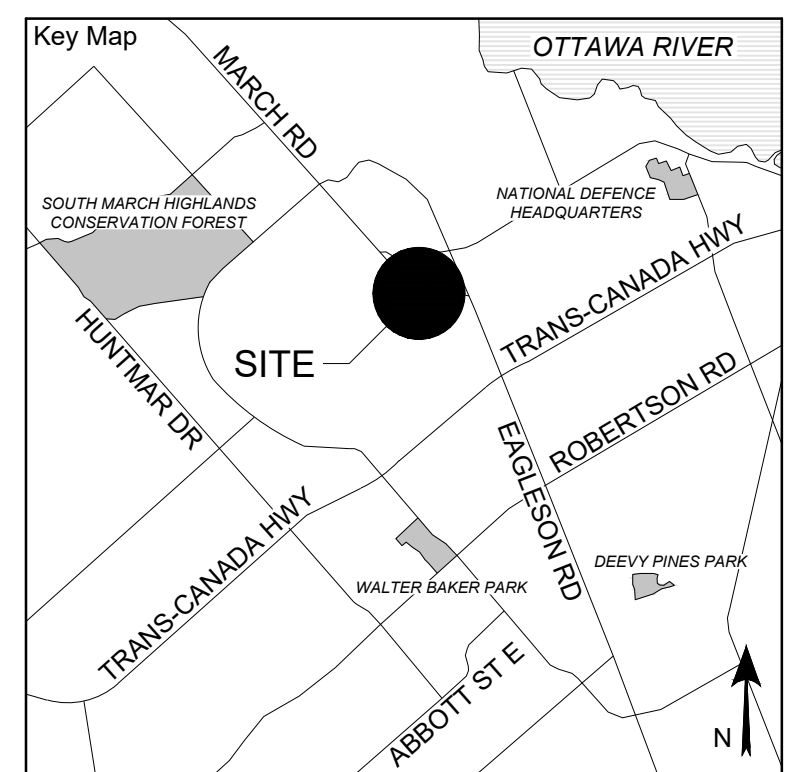

Project Notes
 This design and drawing are the property of The Scott Wentworth Landscapes Group Ltd. and are not to be copied or used for construction purposes without the Landscape Architect's express written consent.

The contractor shall check and verify all dimensions and report any discrepancies, error, or omissions to the Landscape Architect prior to commencing work.

Base plan information taken from Site Plan provided by:
 Company Name: Roderick Lahey Architect Inc
 Dated: 2023-11-06

Wentworth Landscapes
 13392 Loyalist Parkway R.R.1, Picton ON K0K 2T0
 613.547.3772

Consultants




Client
 HOMESTEAD LAND HOLDING LTD


Project
 100 WEEPING WILLOW

Project Location
 100 WEEPING WILLOW LANE
 OTTAWA, ON


Drawing Title
 LANDSCAPE ENLARGEMENT PLAN

Scale 1:200	Plot Date 2023-11-06
Date 2023-07-13	Drawn By MK
Designed By AF	Drawing Number
Approved By SW	Project Number 23022-DC

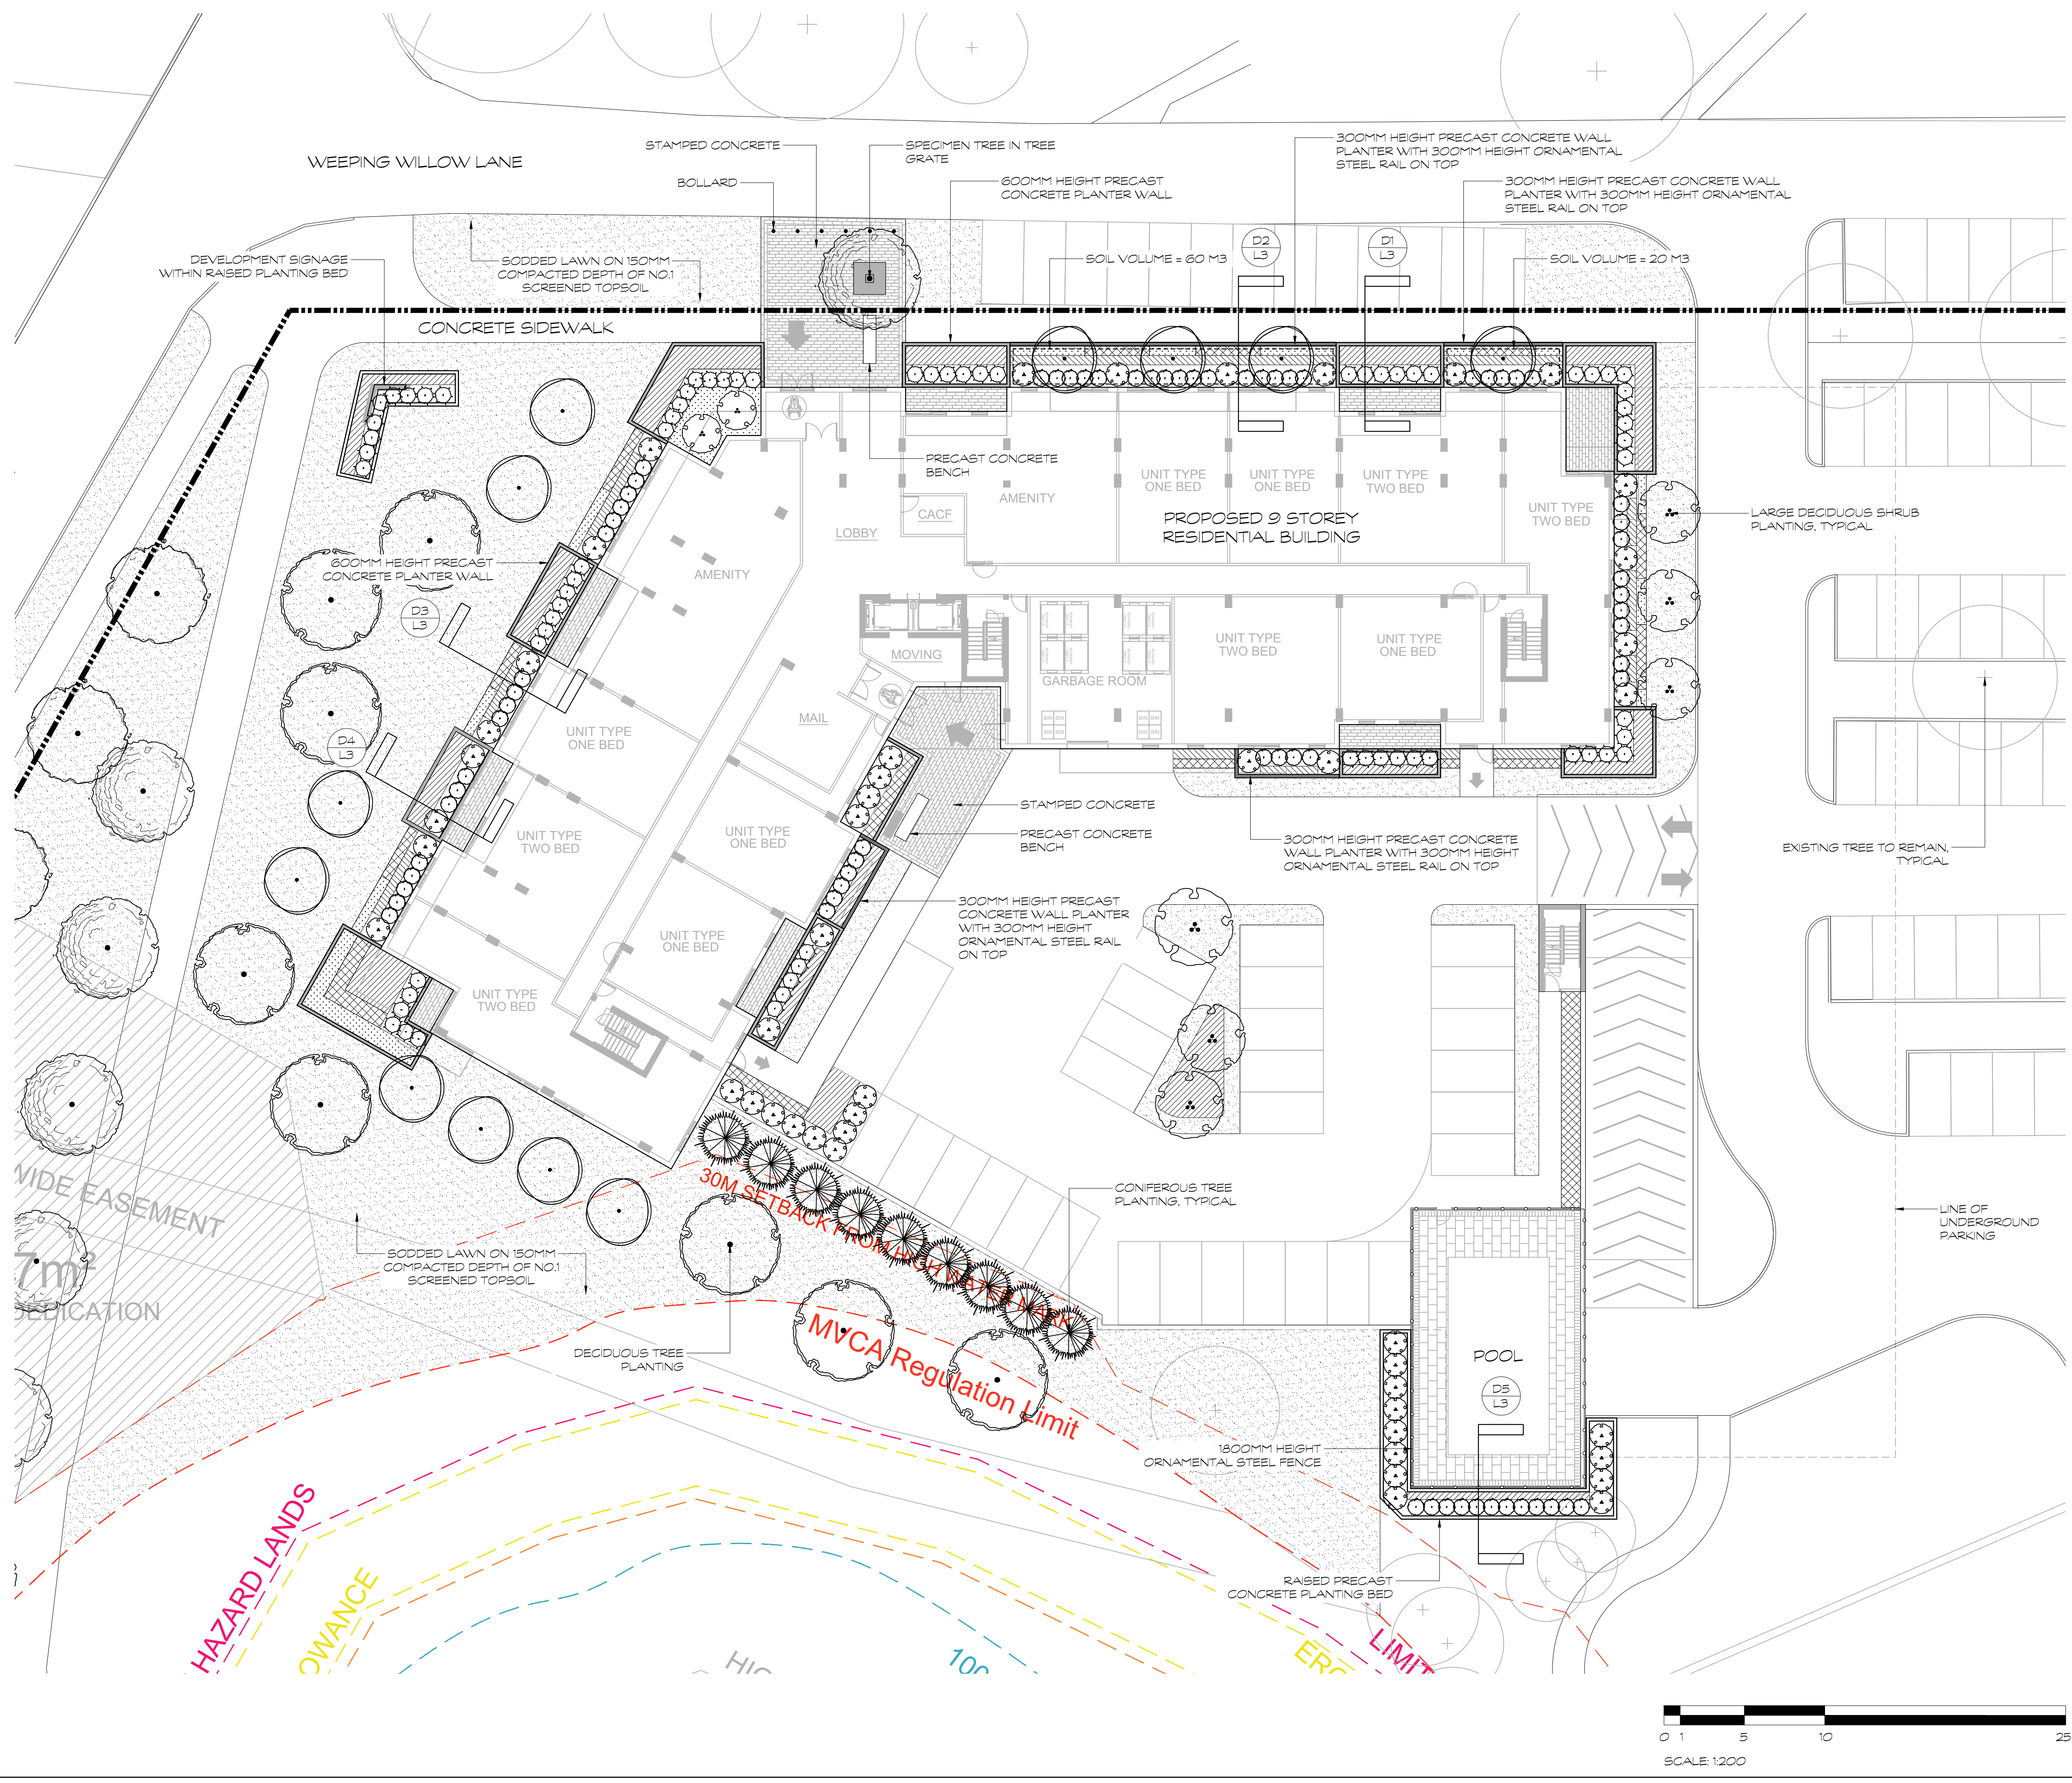

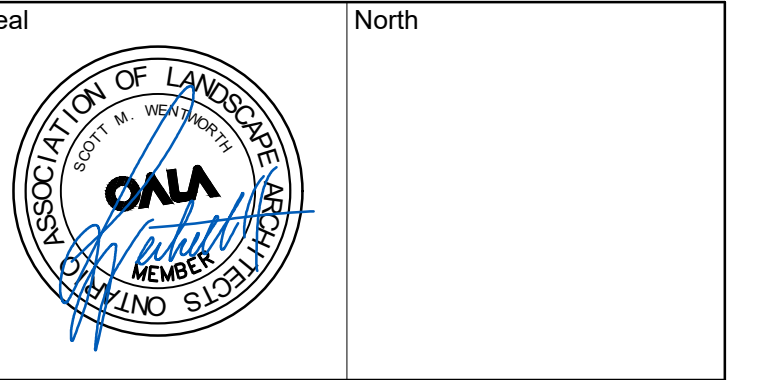

No.	Issues and Revisions	Date
1.	ISSUED FOR REZONING	2023-08-10
2.	ISSUED FOR REZONING	2023-11-06

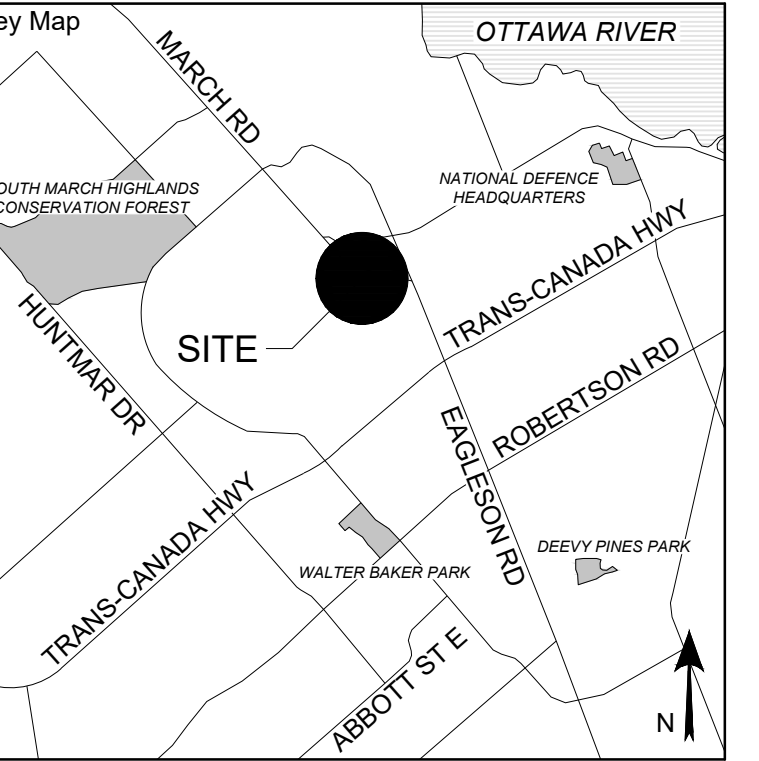

Project Notes
 This design and drawing are the property of The Scott Wentworth Landscape Group Ltd. and are not to be copied or used for construction purposes without the Landscape Architect's express written consent.

The contractor shall check and verify all dimensions and report any discrepancies, error, or omissions to the Landscape Architect prior to commencing work.

Base plan information taken from Site Plan provided by:
 Company Name: Roderick Lahey Architect Inc
 Dated: 2023-11-06

Wentworth Landscapes
 13392 Loyalist Parkway R.R.1, Picton ON K0K 2T0
 613.547.3772

Consultants



Client
 HOMESTEAD LAND HOLDING LTD


Project
 100 WEEPING WILLOW

Project Location
 100 WEEPING WILLOW LANE
 OTTAWA, ON


Drawing Title
 LANDSCAPE SECTIONS

Scale
 1:25


Date 2023-07-13	Plot Date 2023-11-06
Designed By AF	Drawn By MK
Approved By SW	Drawing Number
Project Number 23022-DC	

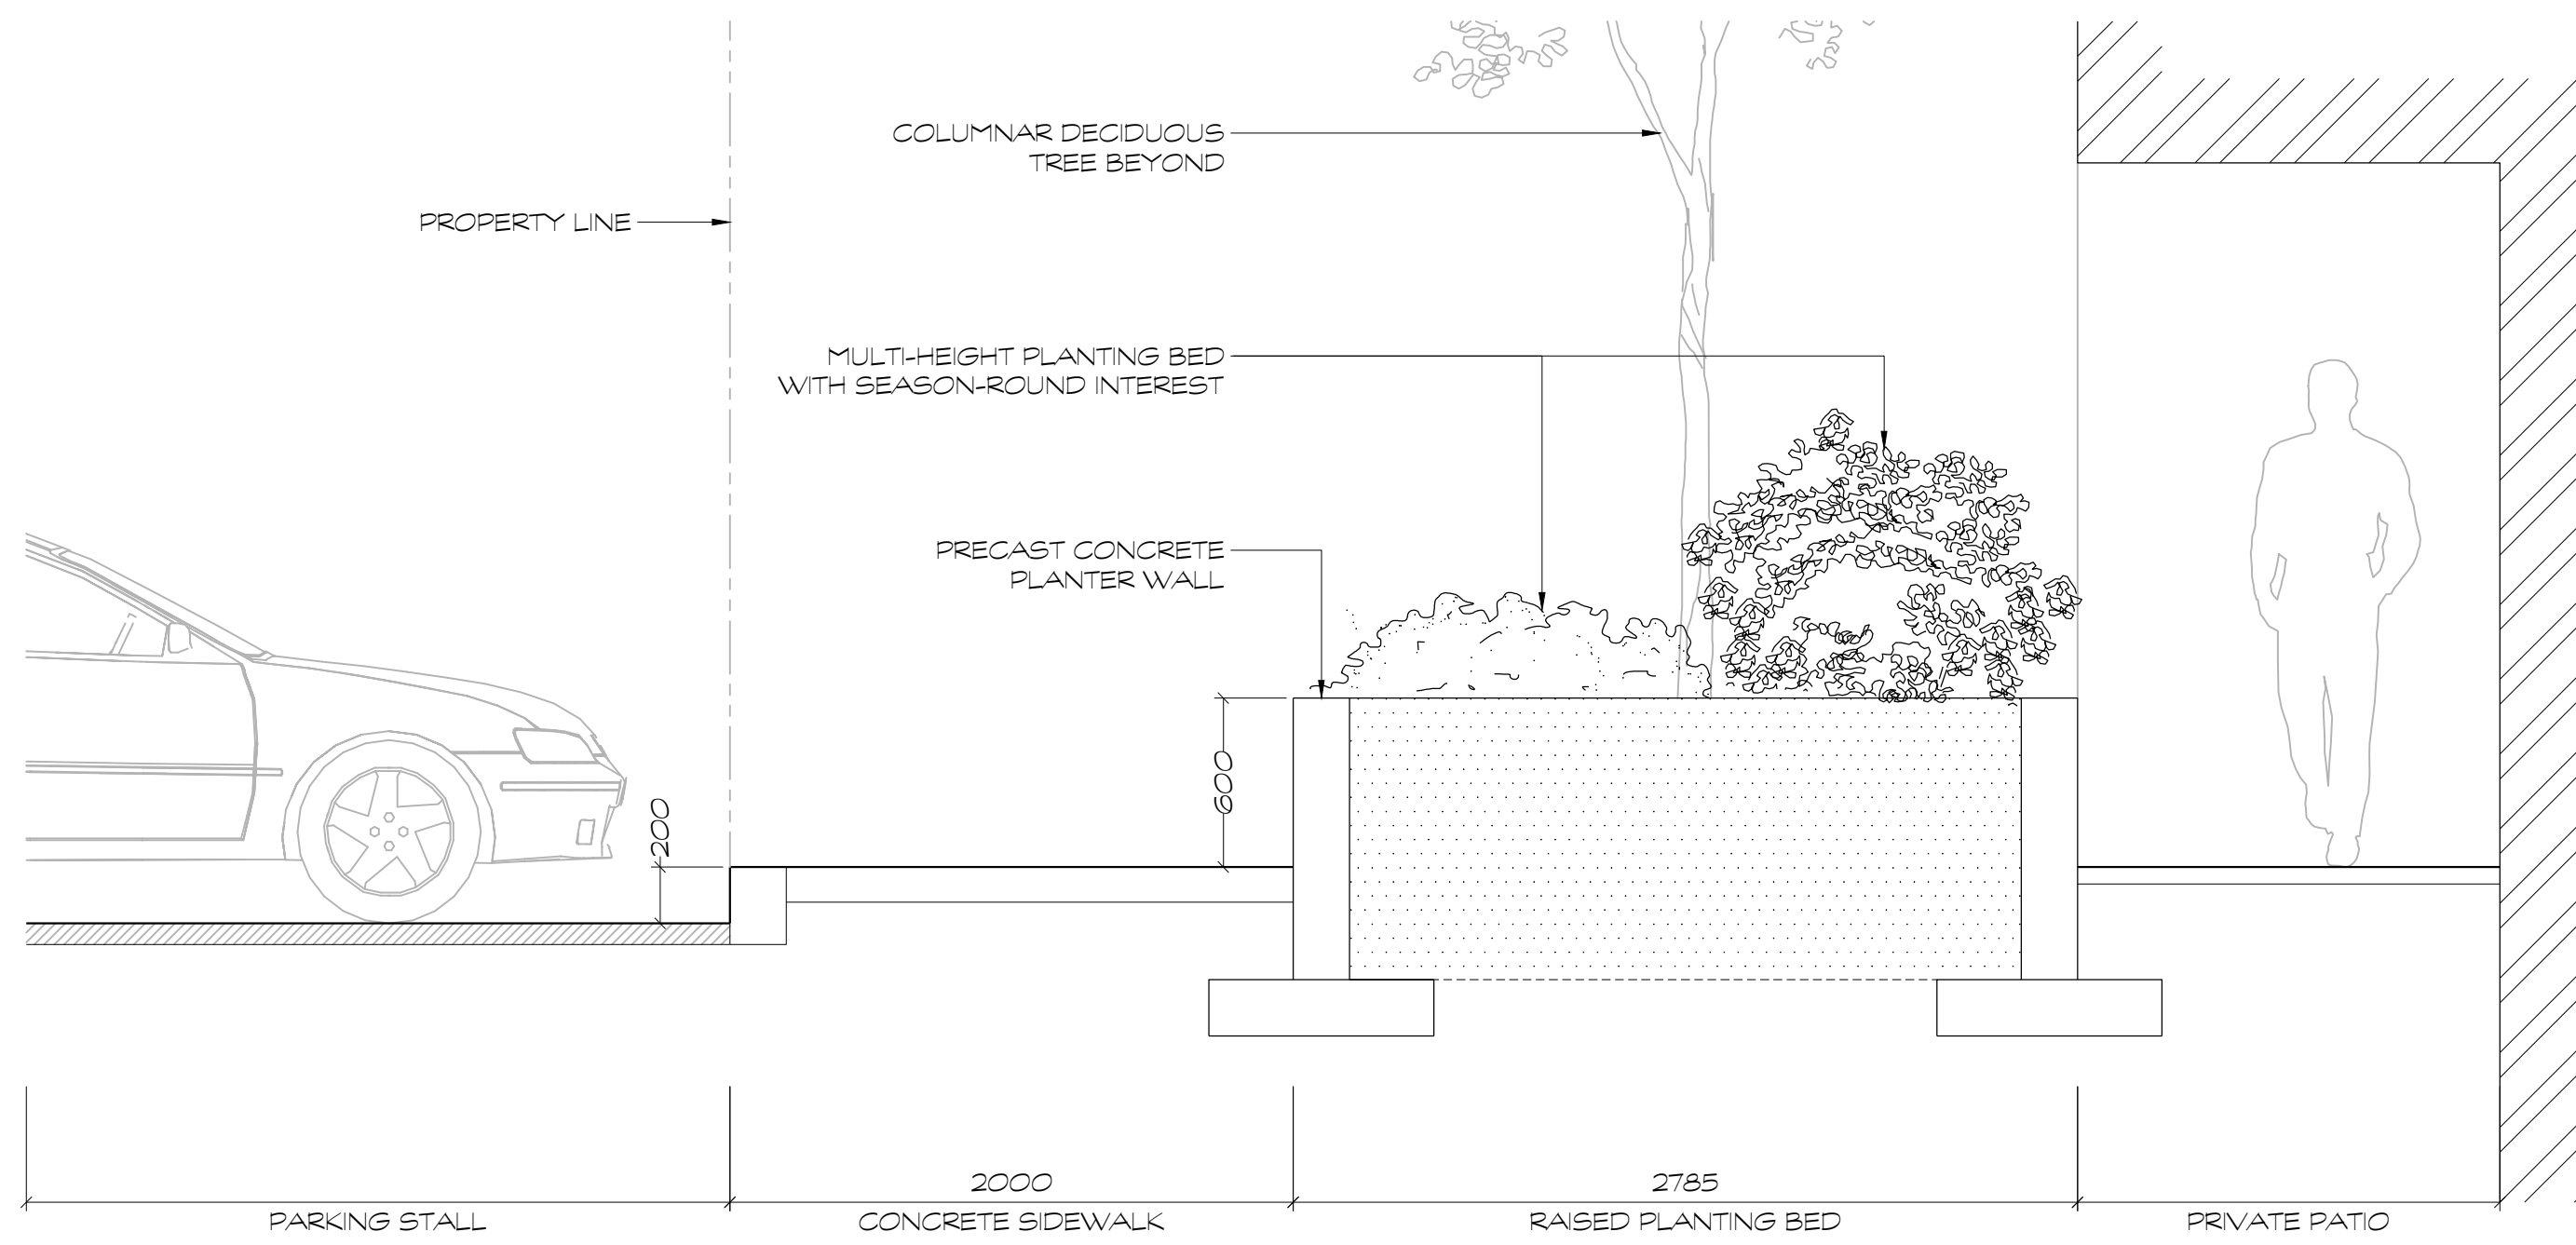


D1 A-A' SECTION
 1:25

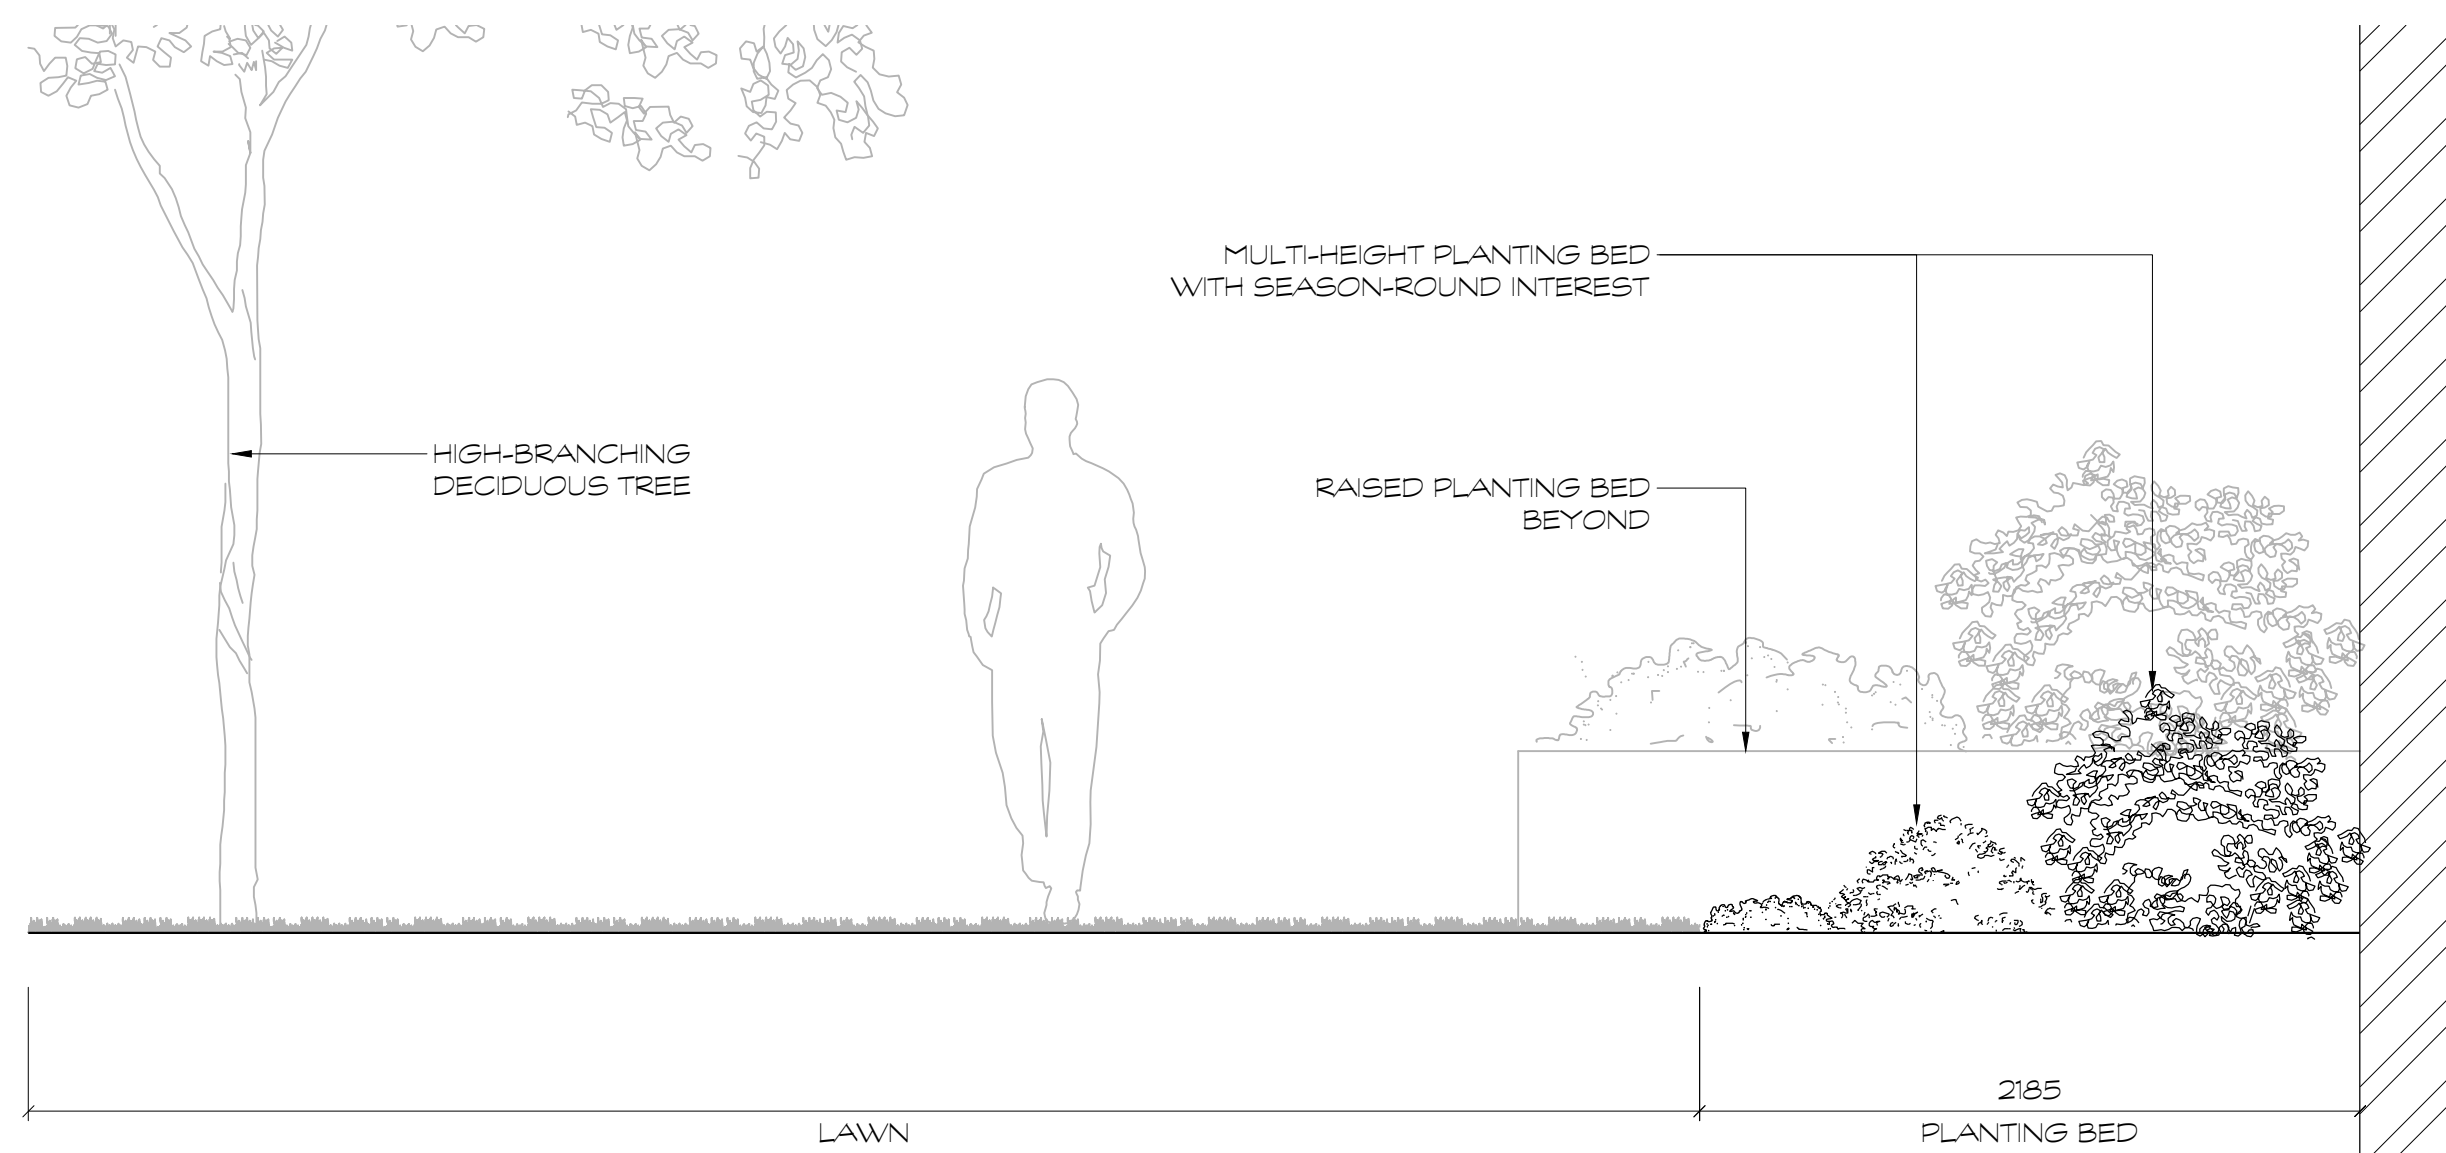


D3 C-C' SECTION
 1:25

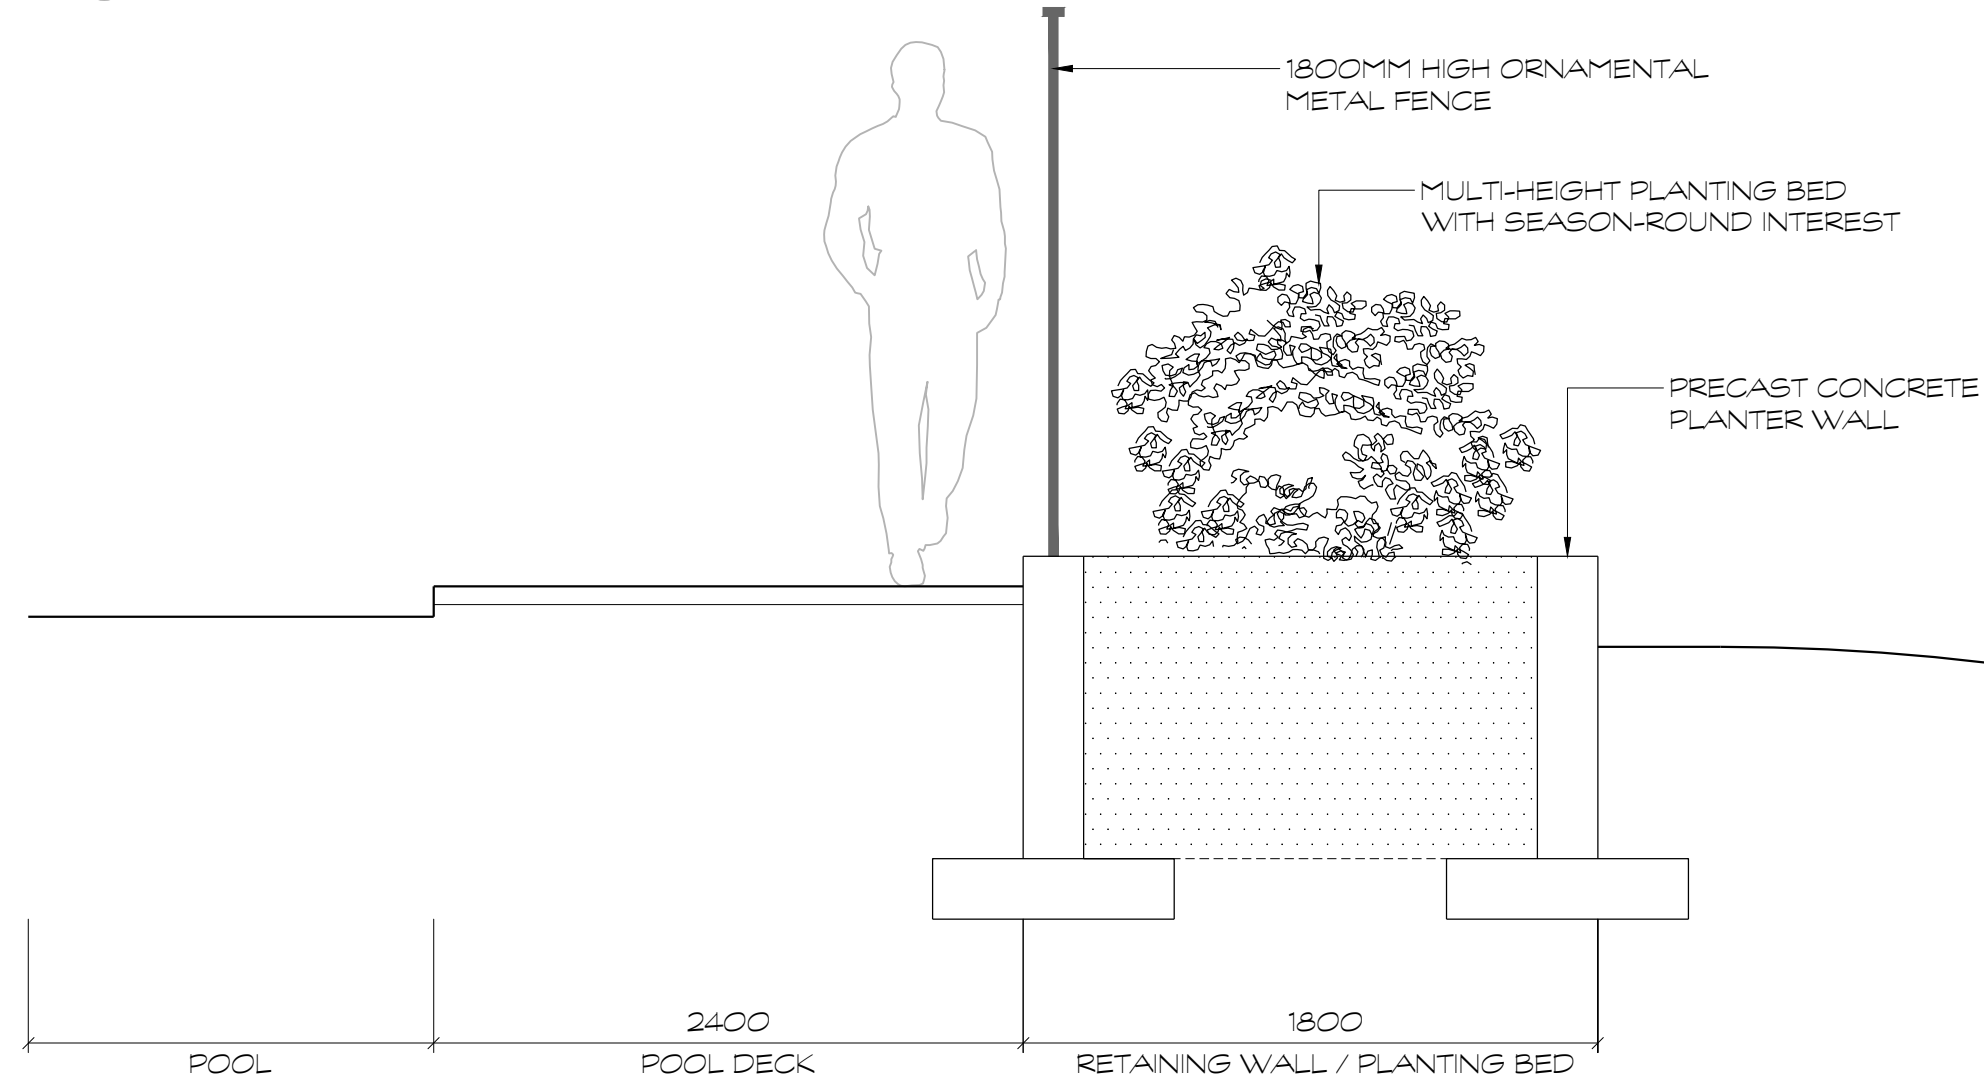


D5 E-E' SECTION
 1:25

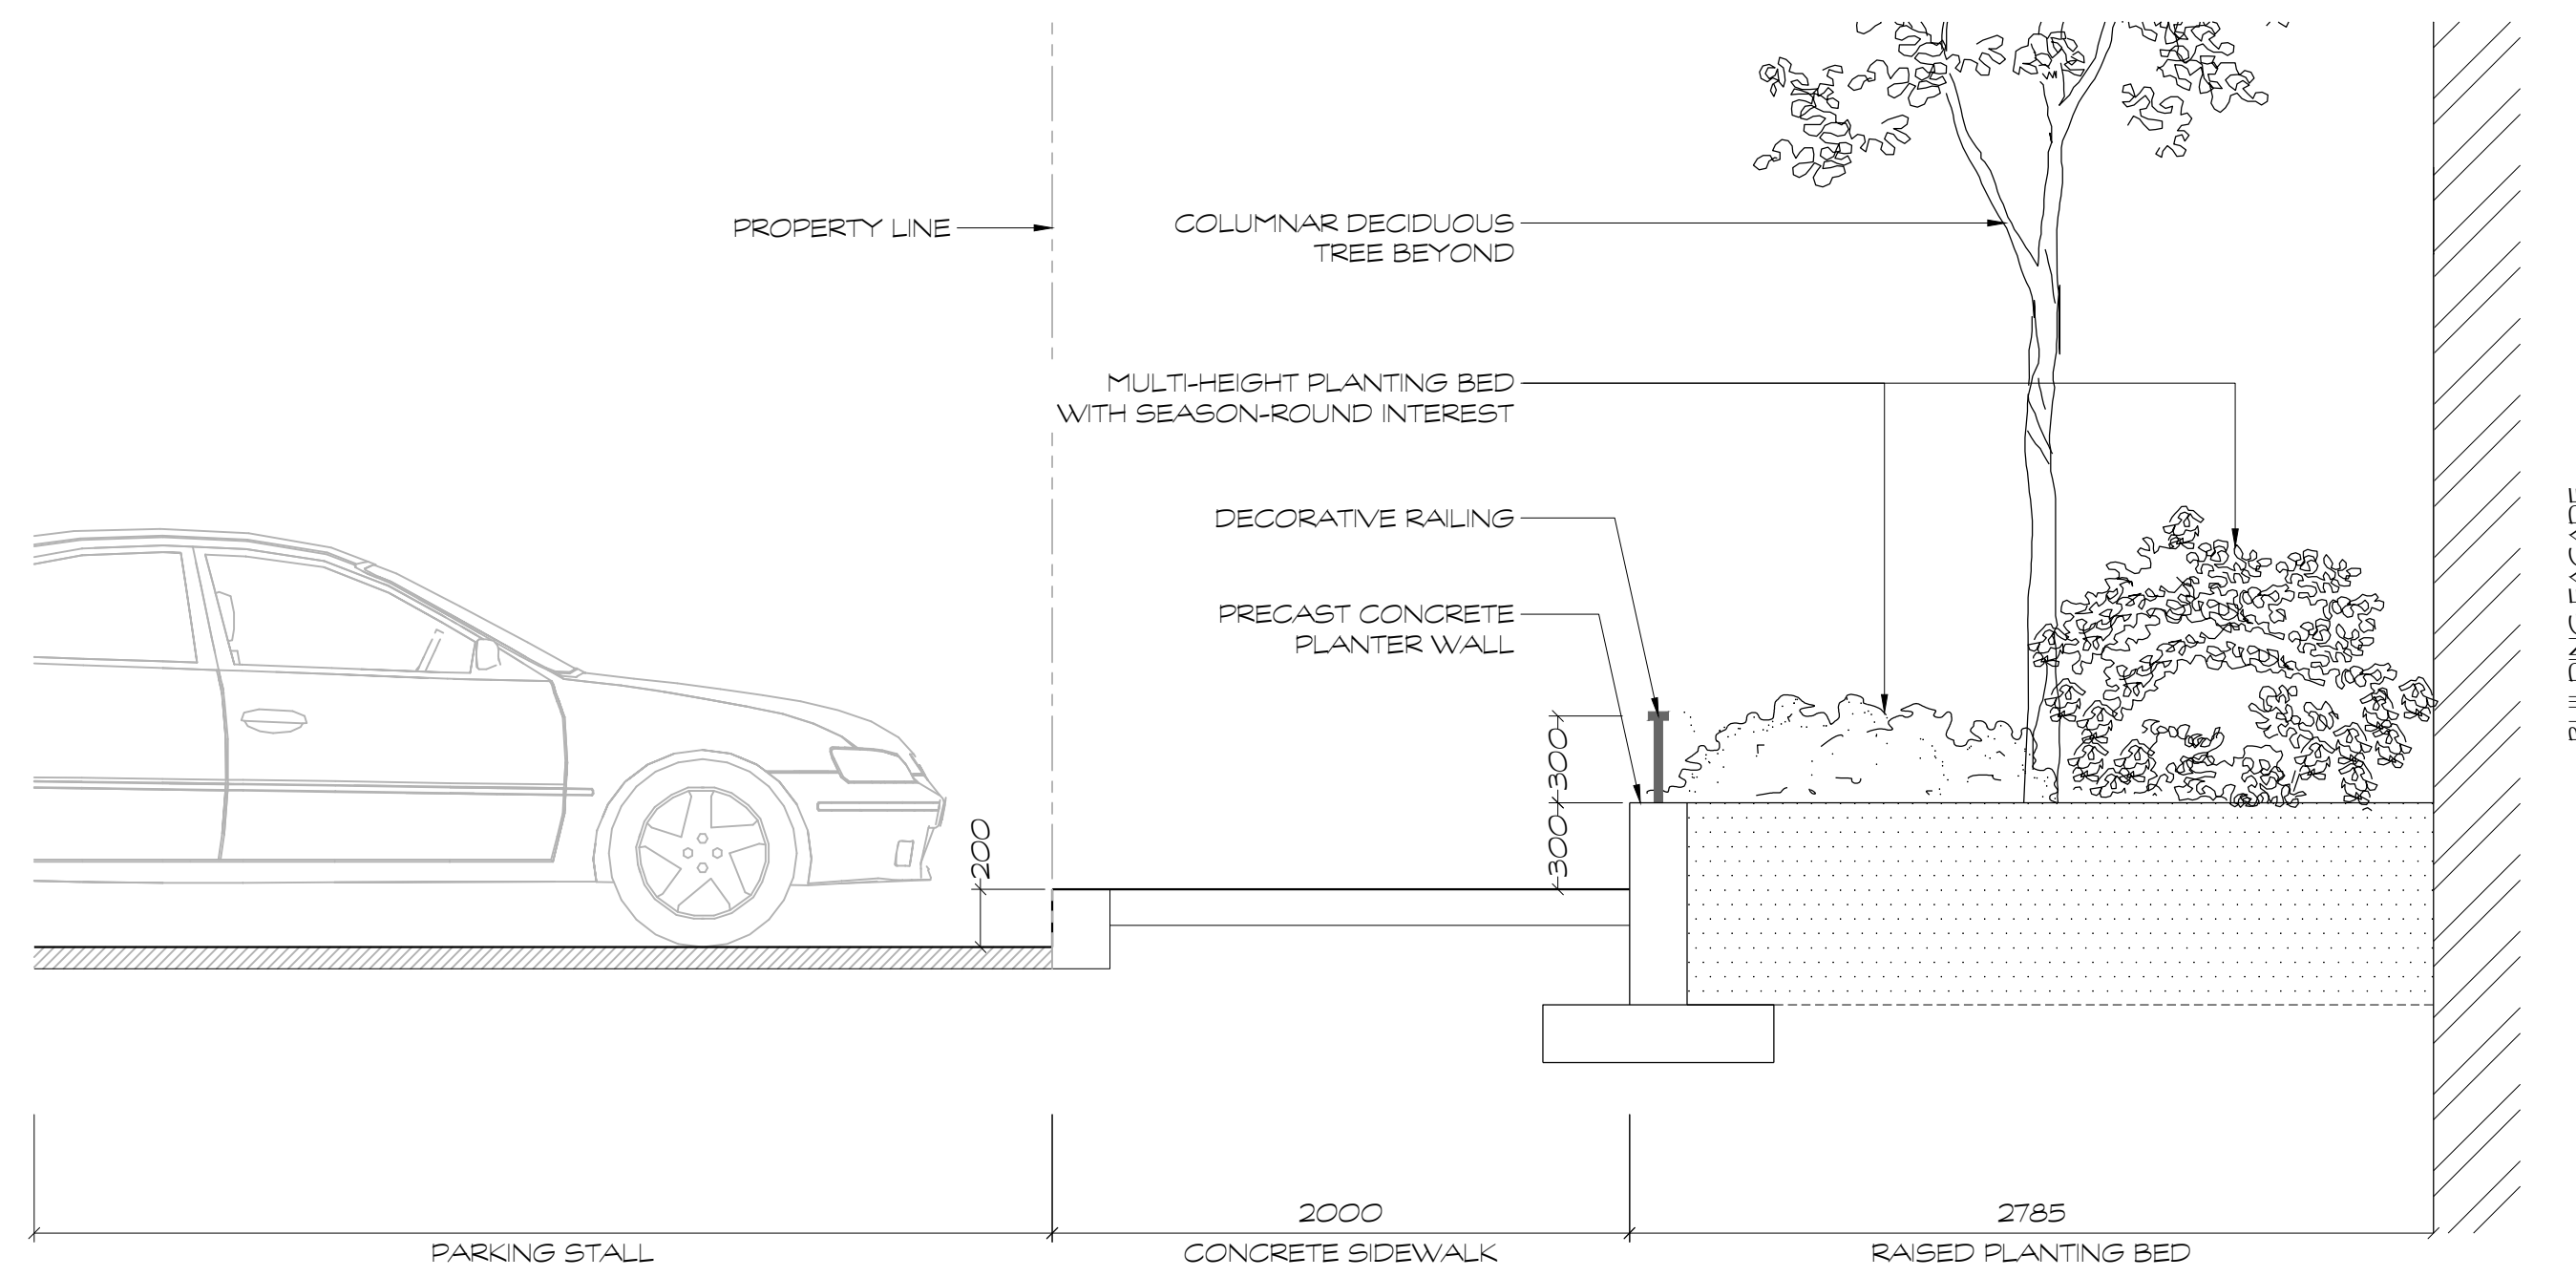

D2 B-B' SECTION
 1:25

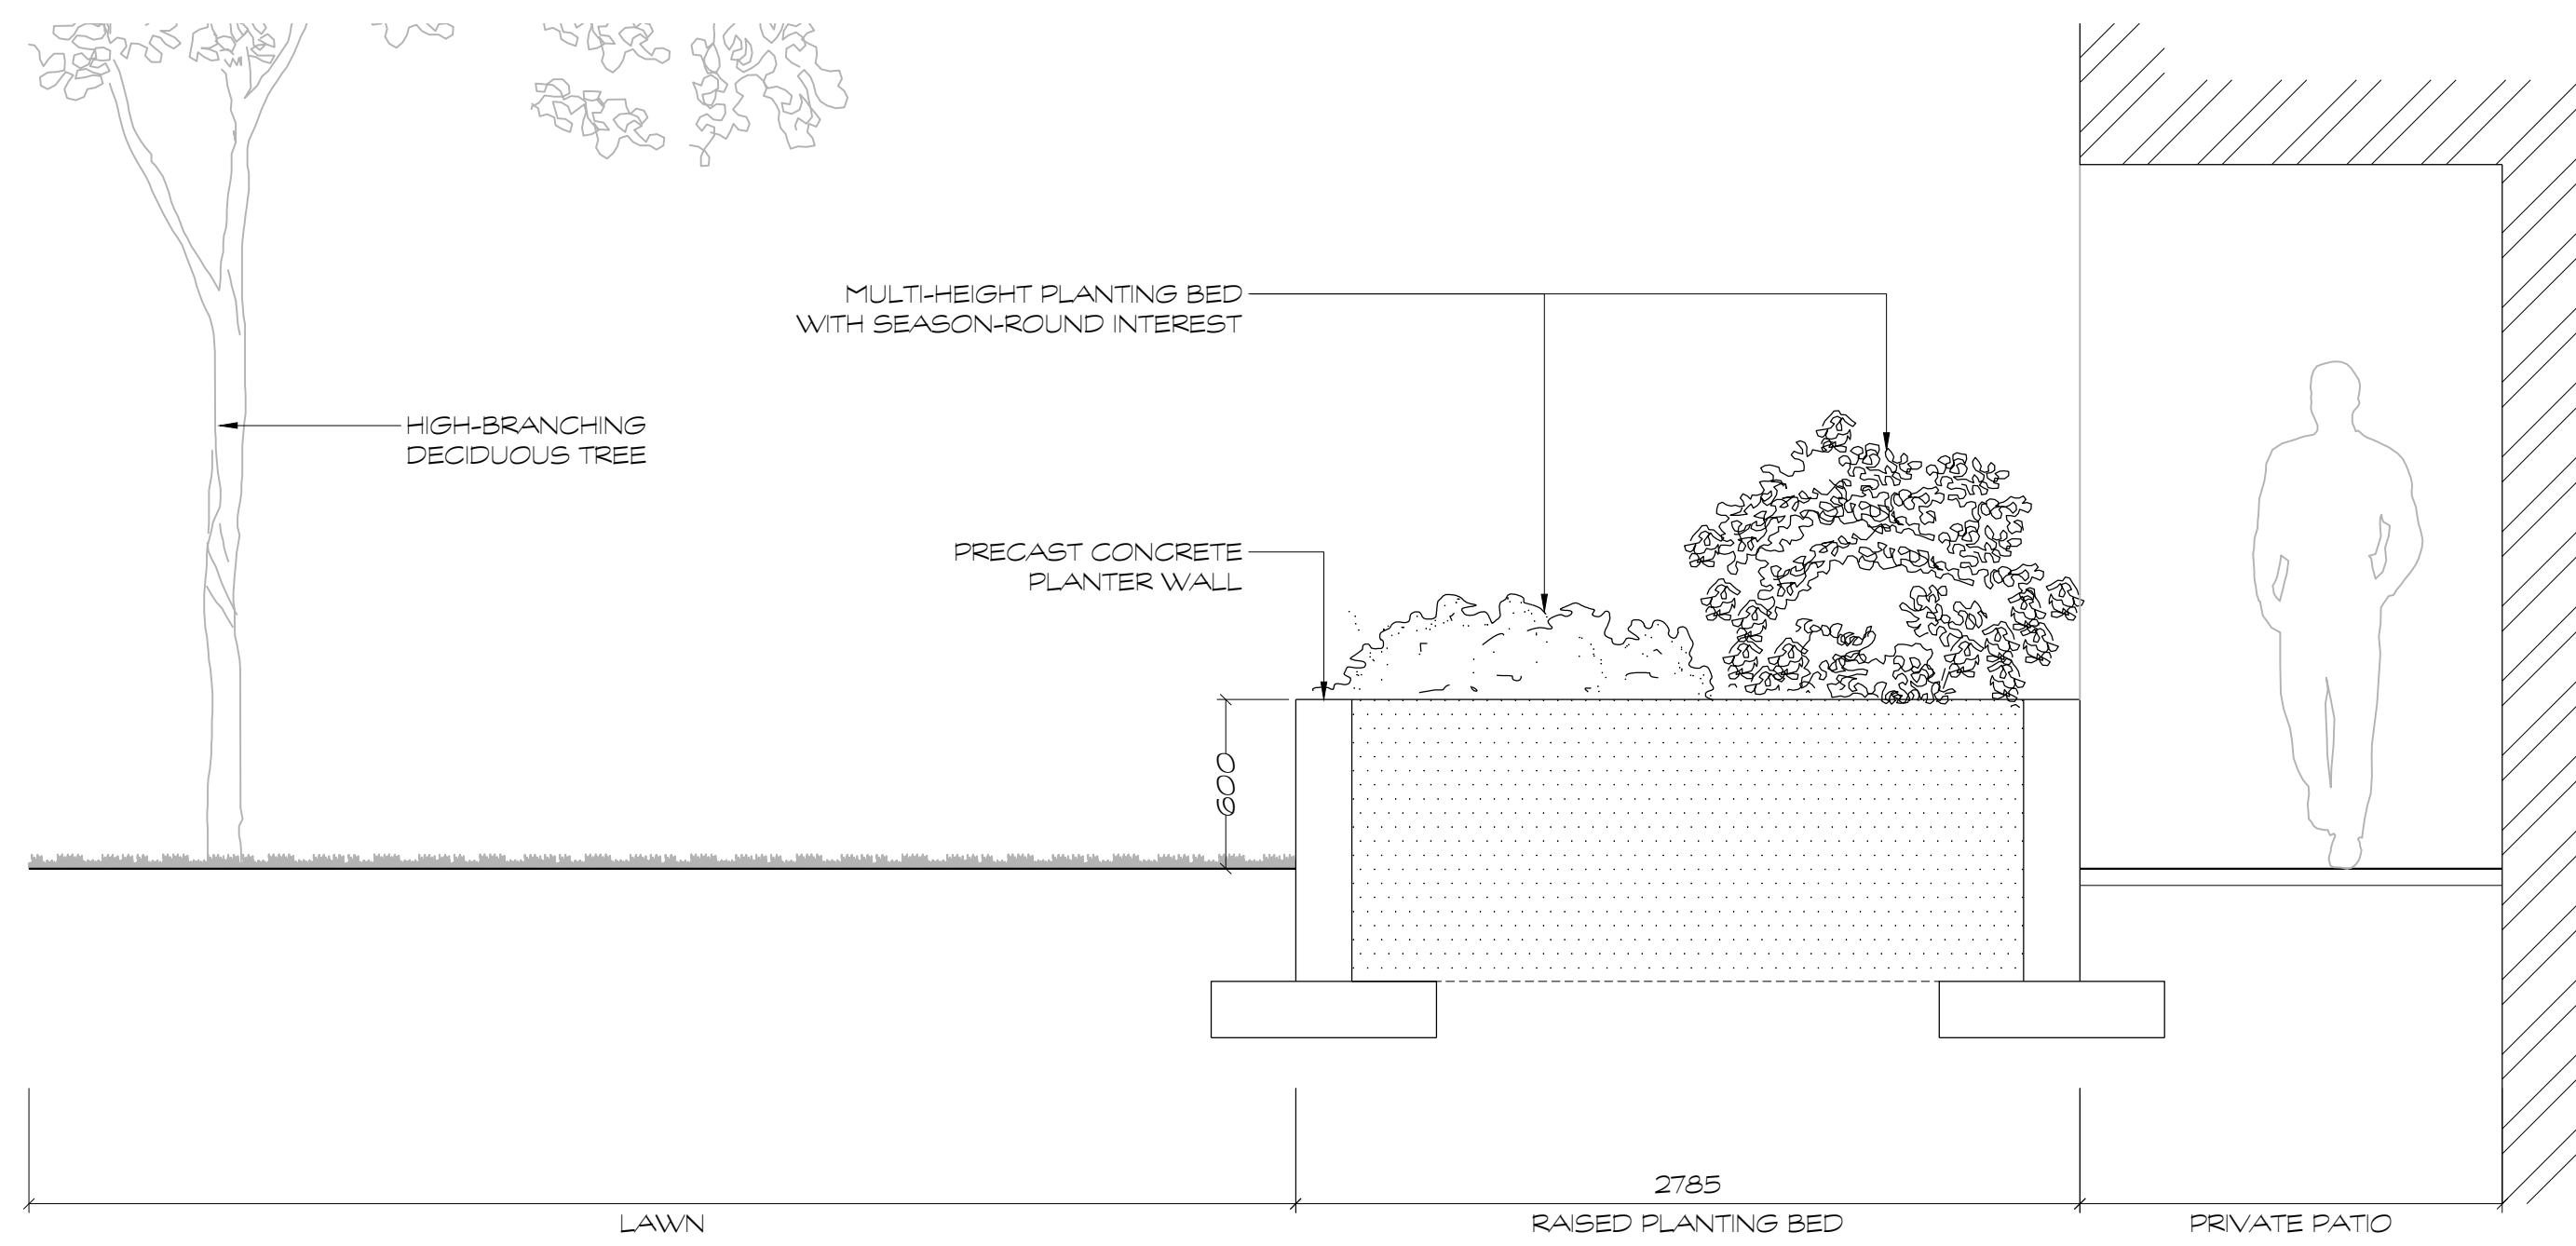

D4 D-D' SECTION
 1:25

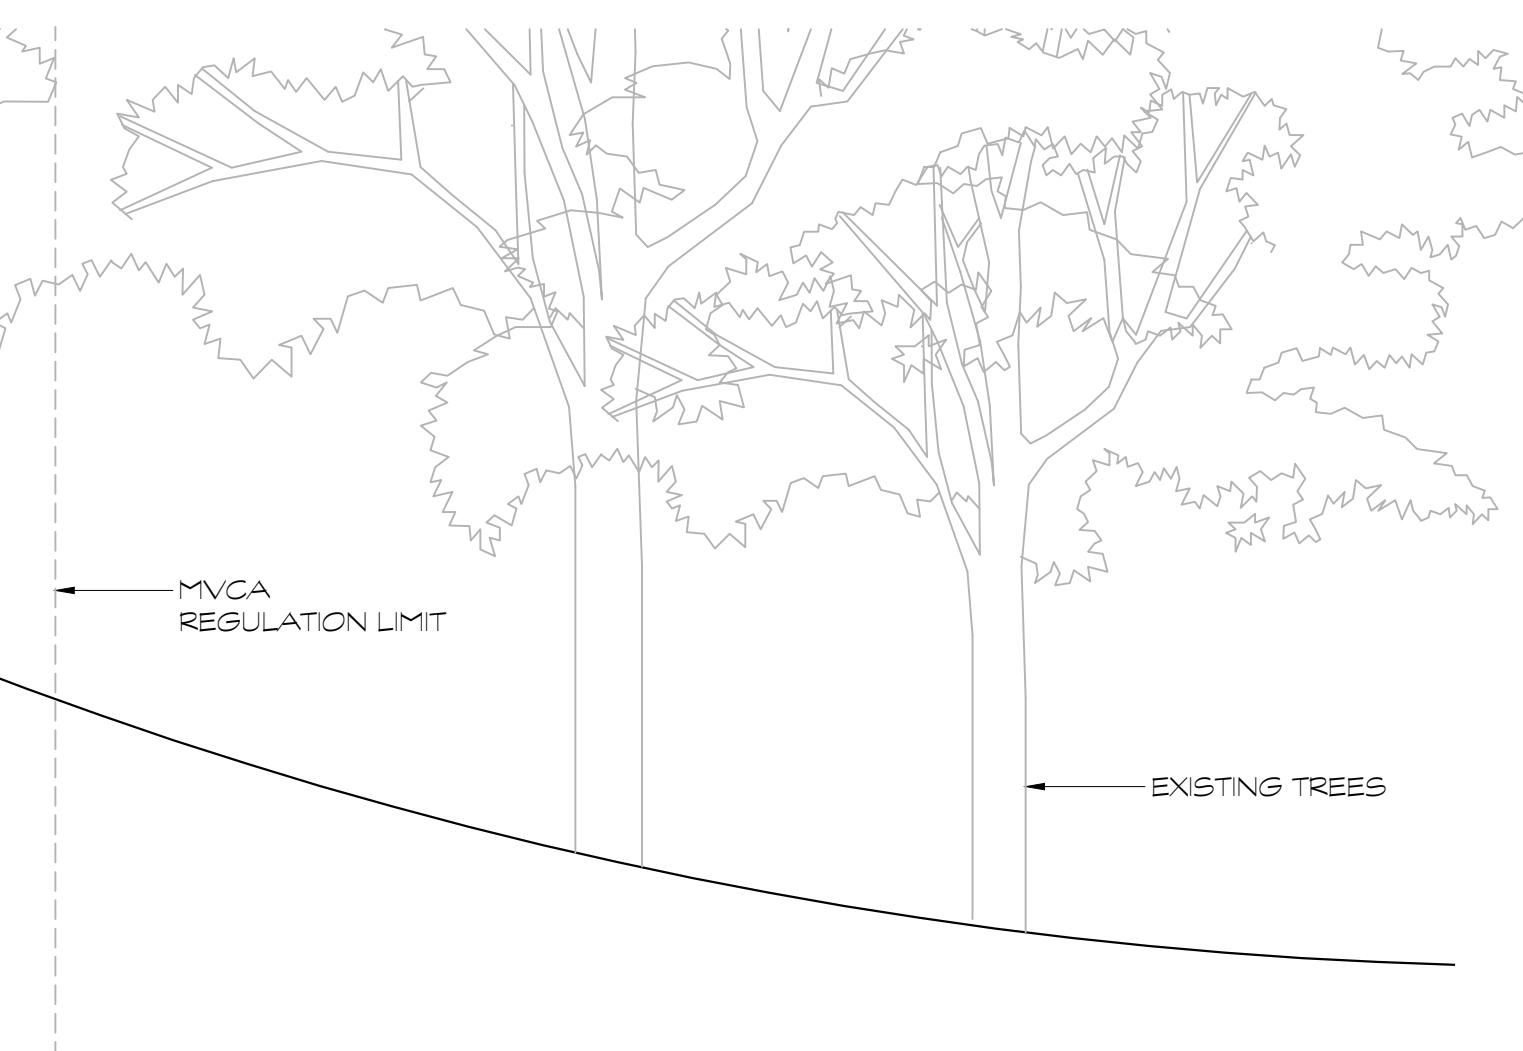

G:\Shared drives\Commercial Department\01 - PROJECTS\2023\23022-DC - 100 Weeping Willow Lane - Ottawa - SW\SHSHEET SET\23022-DC-L3 Landscape Sections.dwg