


IT IS THE RESPONSIBILITY OF THE APPROPRIATE CONTRACTOR TO CHECK AND VERIFY ALL DIMENSIONS ON SITE AND TO REPORT ALL ERRORS AND/OR OMISSIONS TO THE ARCHITECT.
 ALL CONTRACTORS MUST COMPLY WITH ALL PERTINENT CODES AND BY-LAWS.
 THIS DRAWING MAY NOT BE USED FOR CONSTRUCTION UNTIL SIGNED BY THE ARCHITECT.
 DO NOT SCALE DRAWINGS.
 COPYRIGHT RESERVED.

NOTATION SYMBOLS:

- INDICATES DRAWING NOTES, LISTED ON EACH SHEET.
- INDICATES ASSEMBLY TYPE, REFER TO TYPICAL ASSEMBLES SCHEDULE.
- INDICATES WINDOW TYPE, REFER TO WINDOW ELEVATIONS AND DETAILS ON A900 SERIES.
- INDICATES DOOR TYPE, REFER TO DOOR SCHEDULE AND DETAILS ON A900 SERIES.

— DETAIL NUMBER
 — TITLE
 — SCALE
 — DETAIL REFERENCE PAGE
 — DETAIL CROSS REFERENCE PAGE

JUNE 21 (DST)

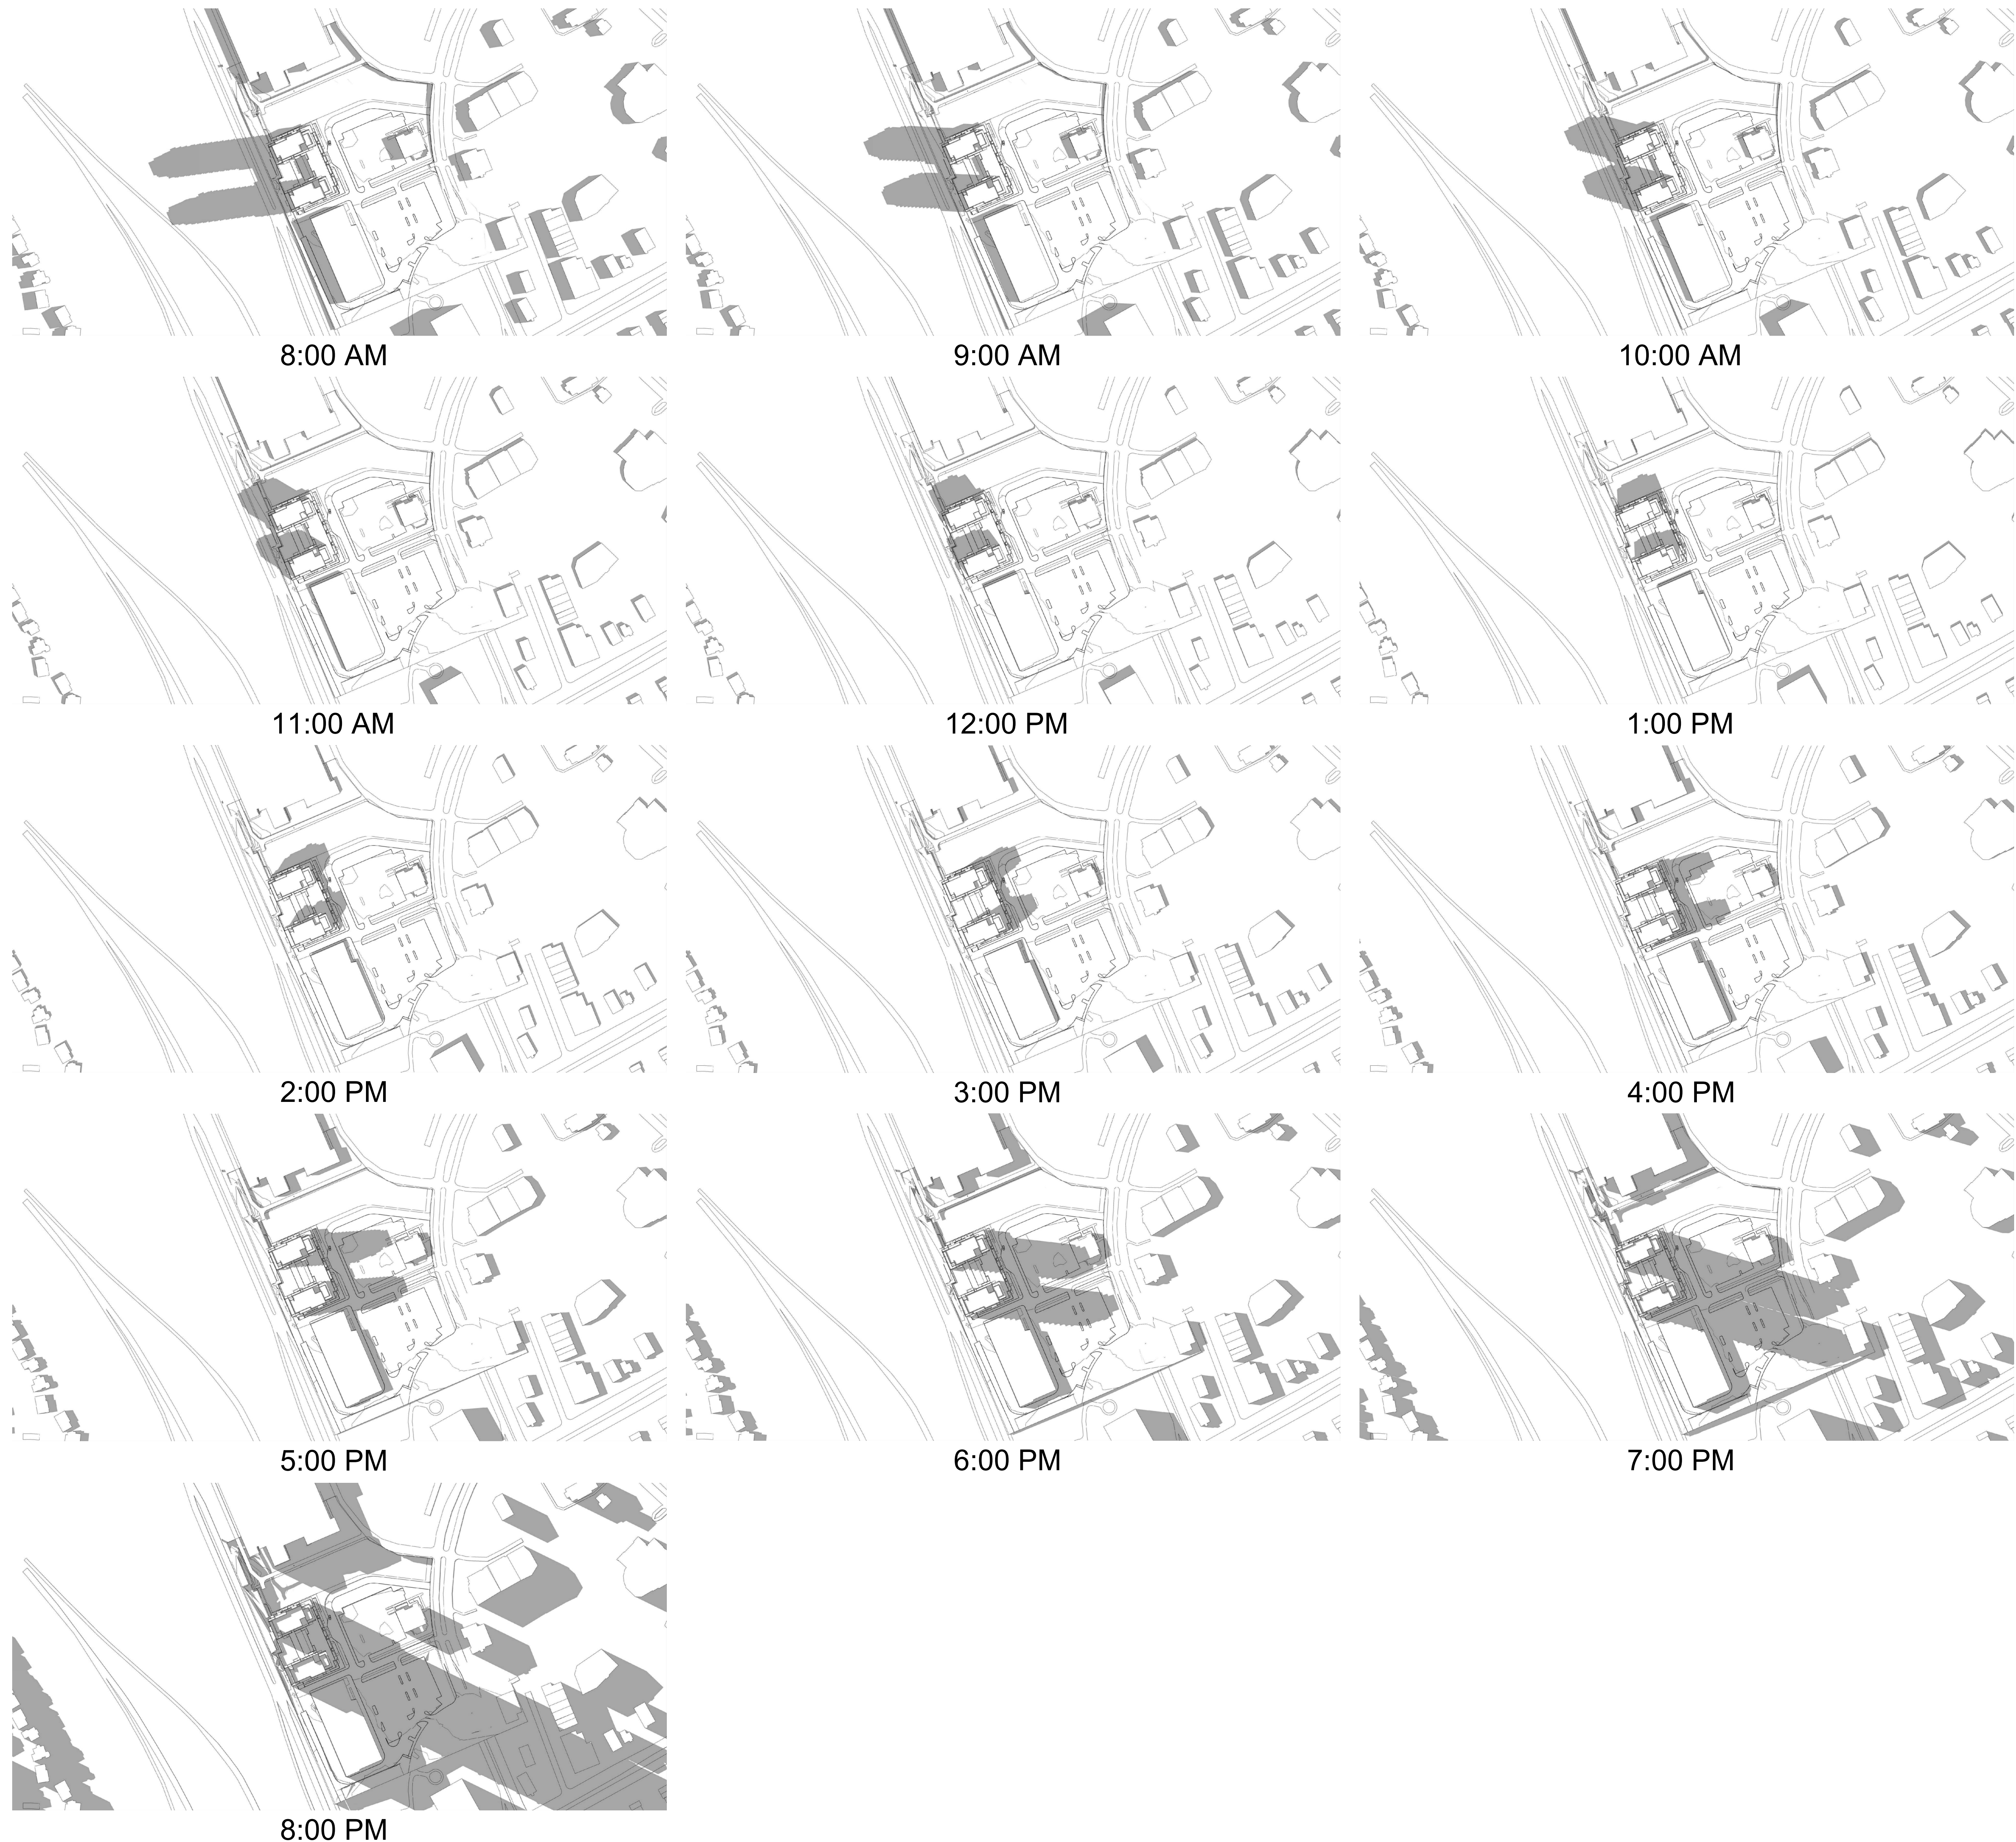

8:00 AM

9:00 AM

10:00 AM

11:00 AM

12:00 PM

1:00 PM

2:00 PM

3:00 PM

4:00 PM

5:00 PM

6:00 PM

7:00 PM

8:00 PM

ISSUED FOR SPC APPLICATION		2021 10 27
ISSUED FOR REVIEW		2021 09 23
No.	DESCRIPTION	DATE
REVISIONS:		

ARCHITECT SEAL:

NORTH ARROW:




ARCHITECT:
RODERICK LAHEY
 ARCHITECT INC
 54 Beech Street, Ottawa, Ontario K1S 3J6
 1.613.724.9932 1.613.724.1209 www.rodericklahey.ca

PROJECT TITLE:
**SOUTH KEYS
 SMART CENTER
 PHASE 1**
 OTTAWA ONTARIO


SHEET TITLE:
SHADOW STUDY

DRAWN: T.Z.	CHECKED: R.V.
SCALE:	SHEET No. A-07
PROJECT No. 2030	


SEPTEMBER 21 (DST)

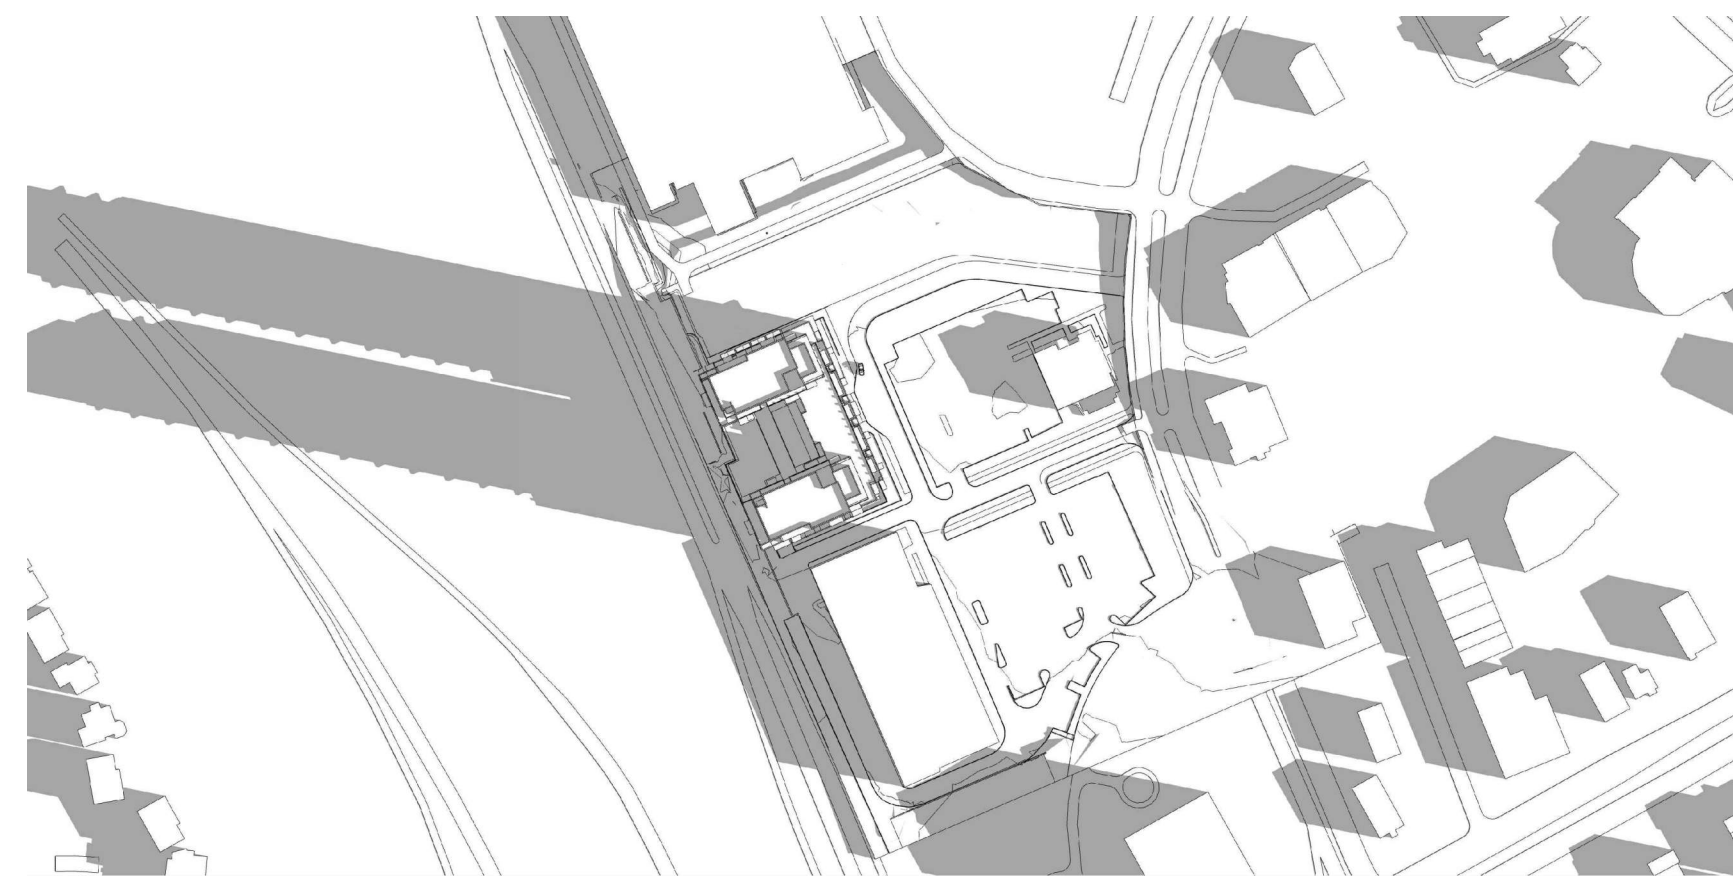


8:00 AM

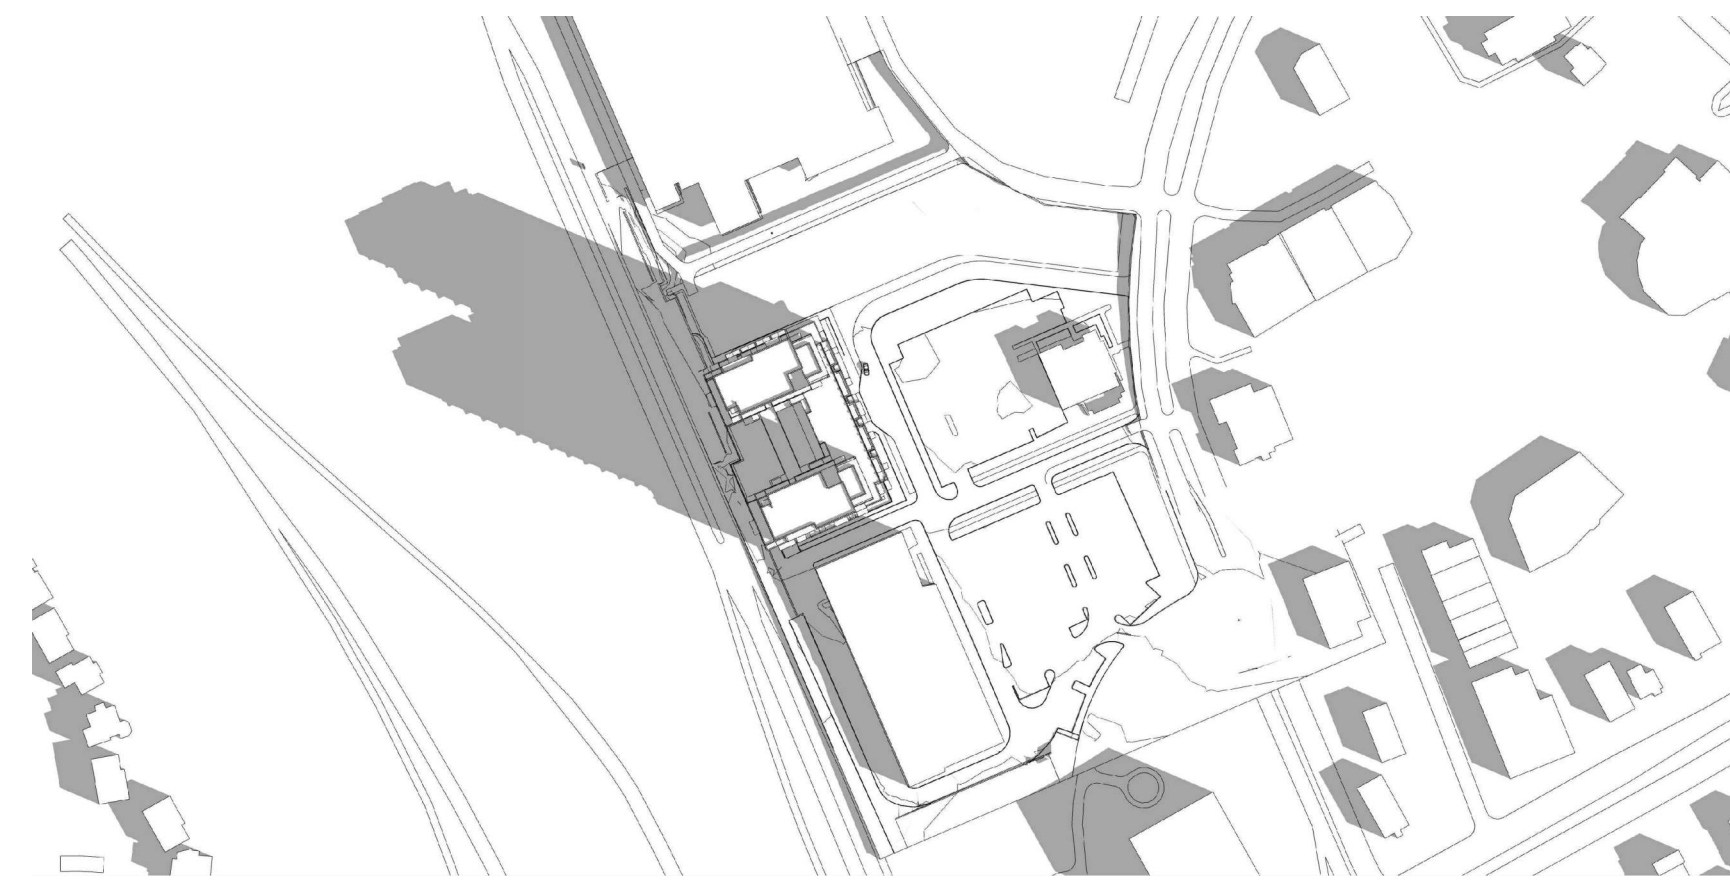


9:00 AM

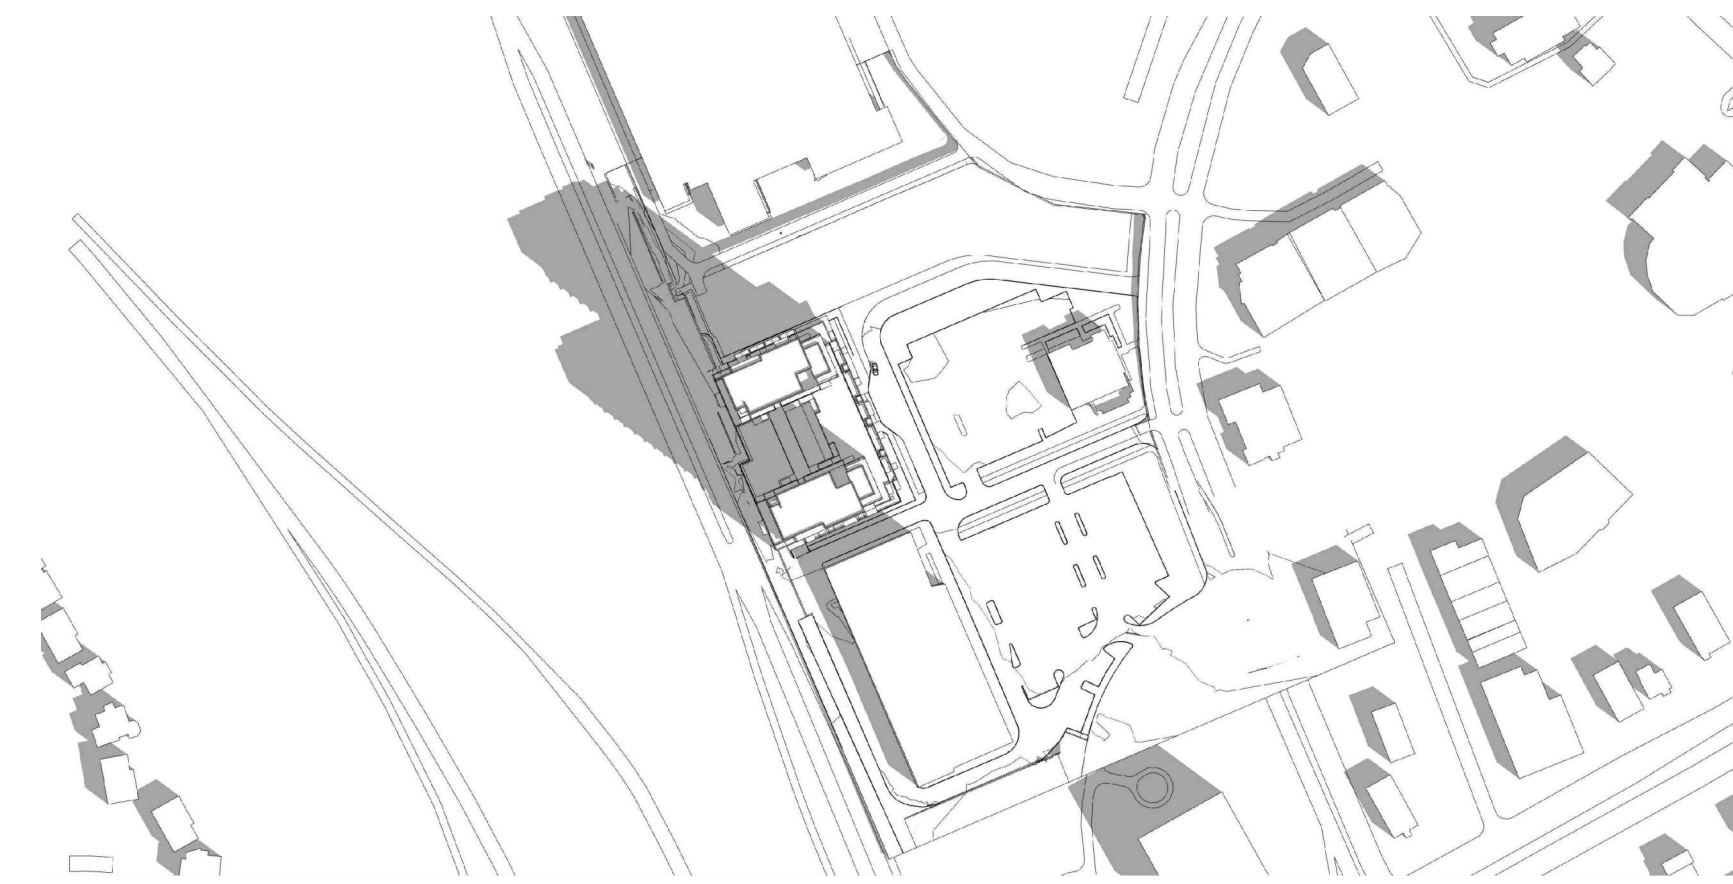


10:00 AM

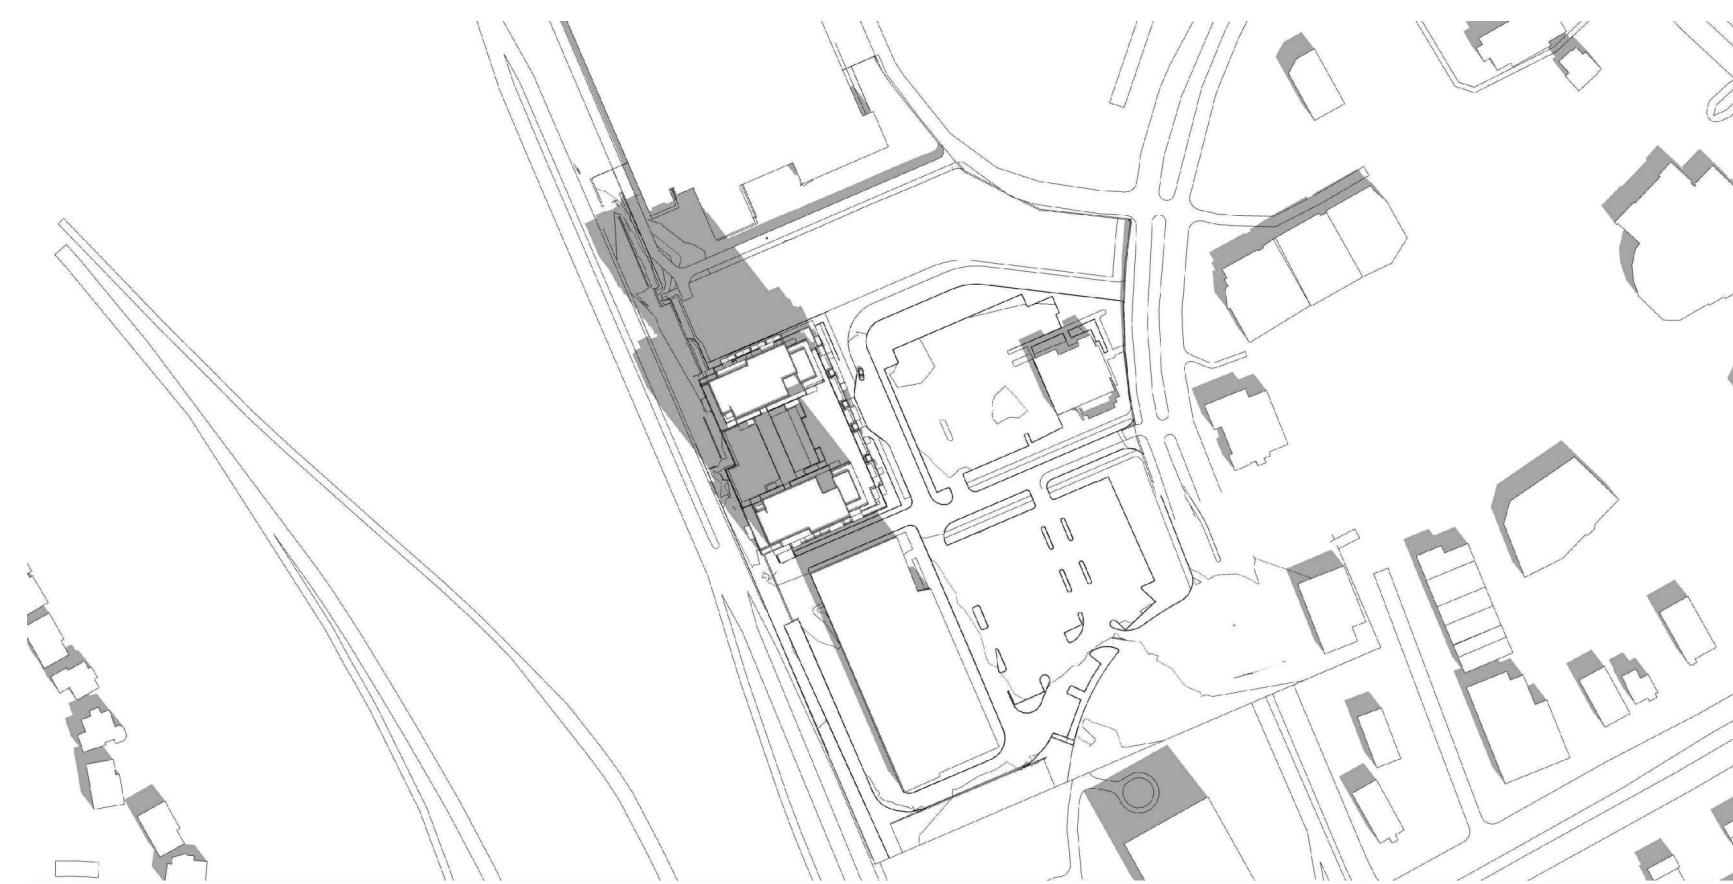


11:00 AM

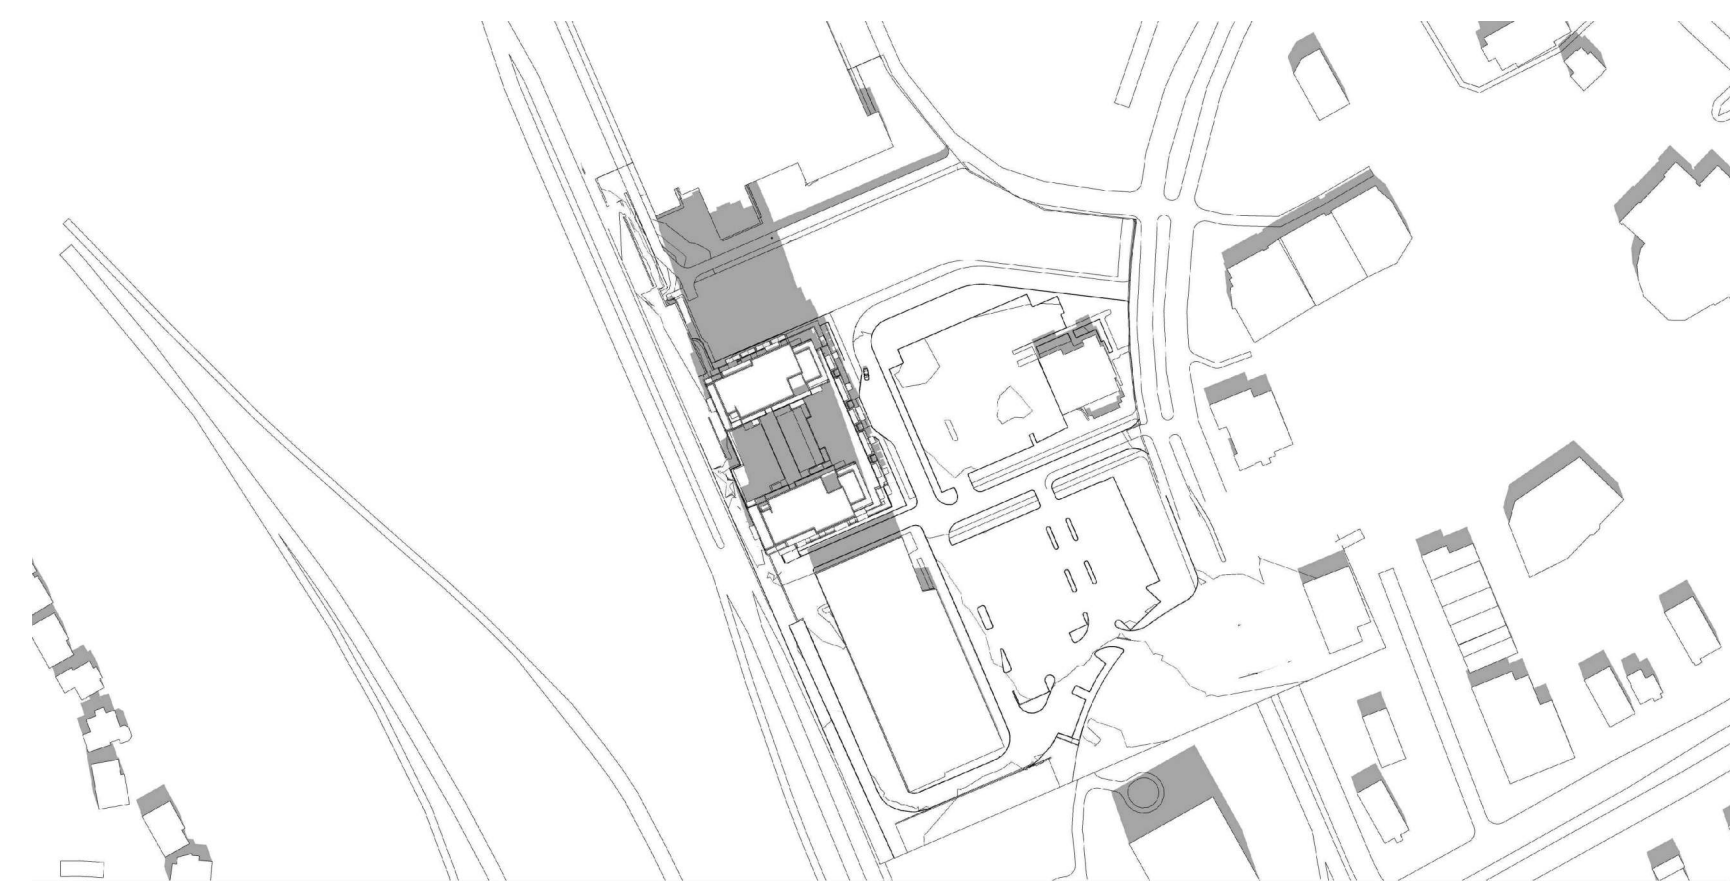

12:00 PM

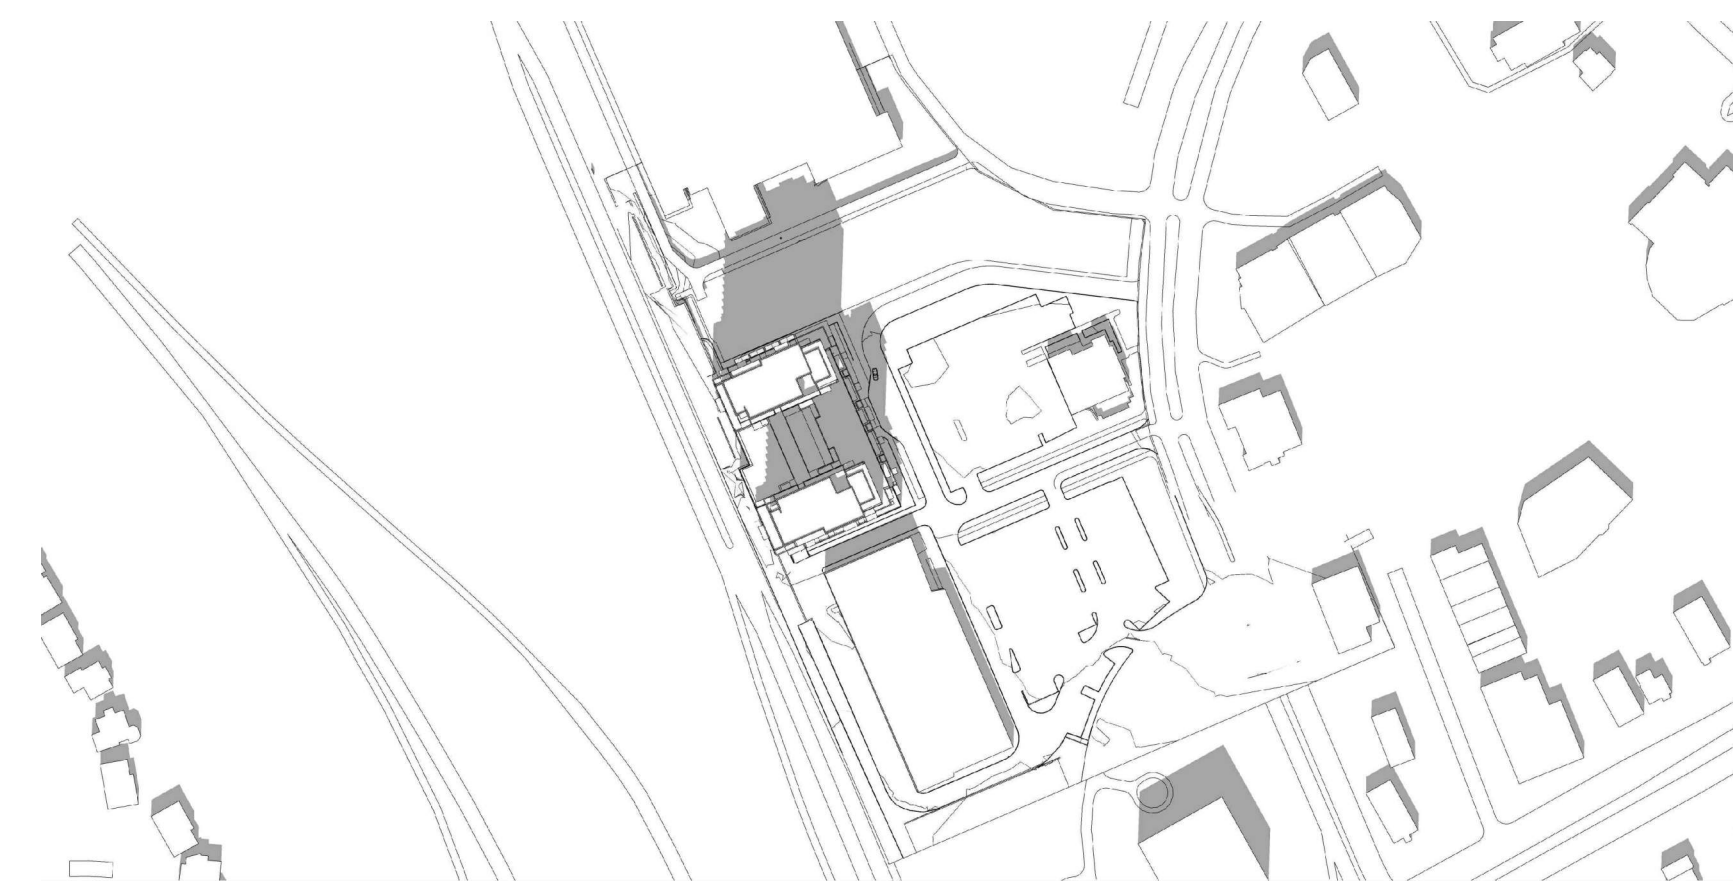

1:00 PM

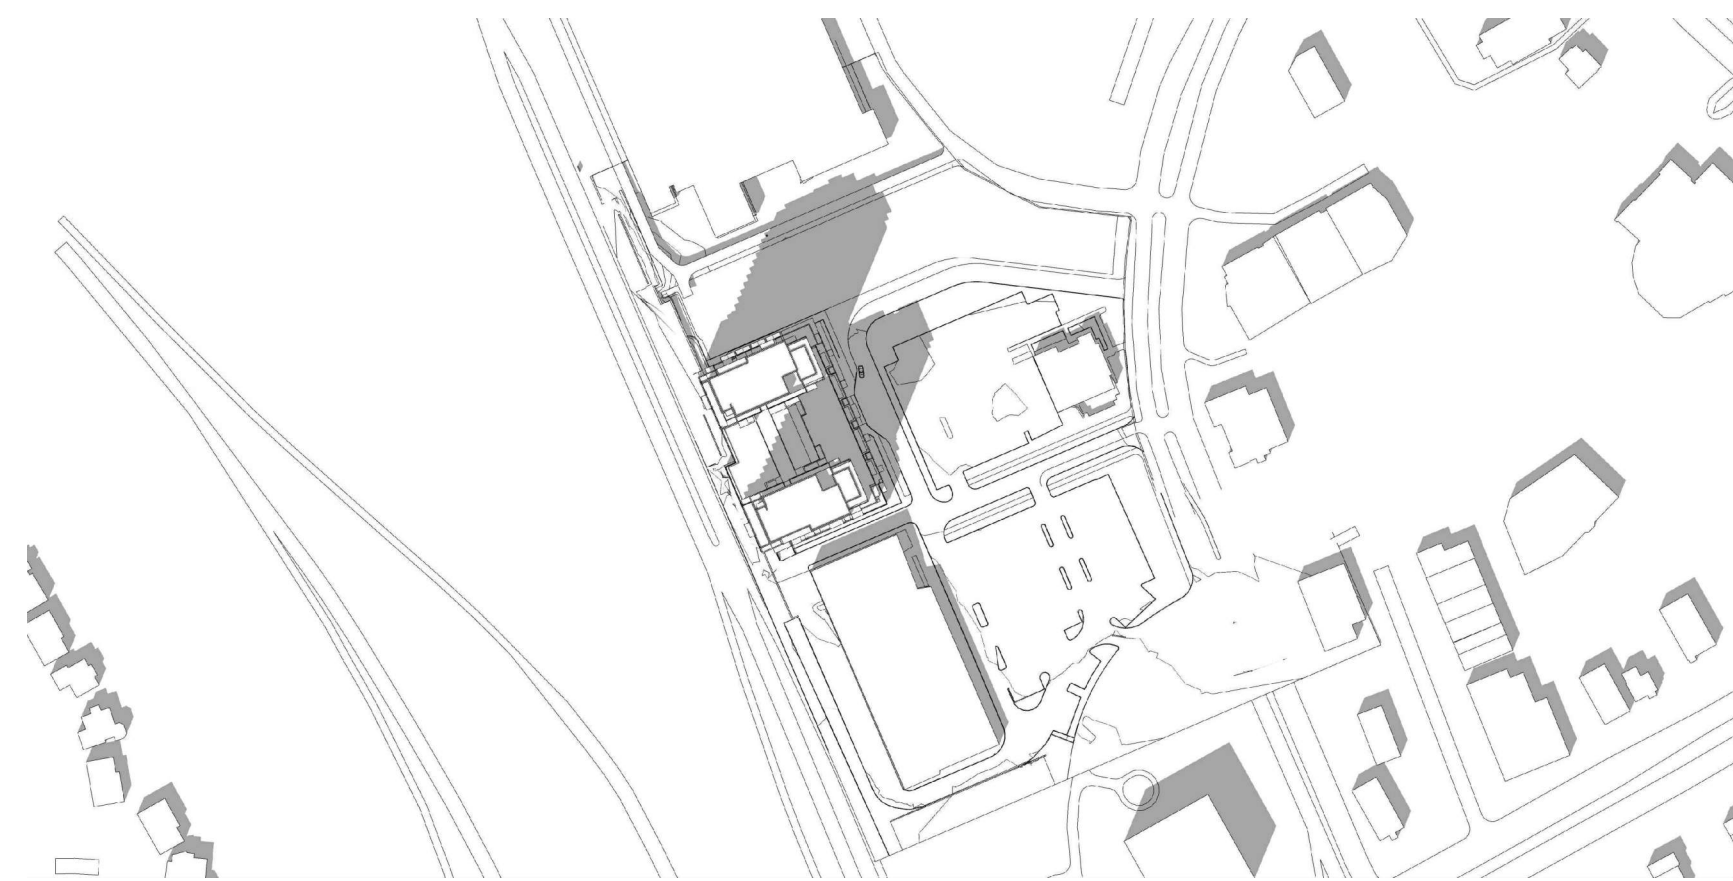


2:00 PM



3:00 PM



4:00 PM

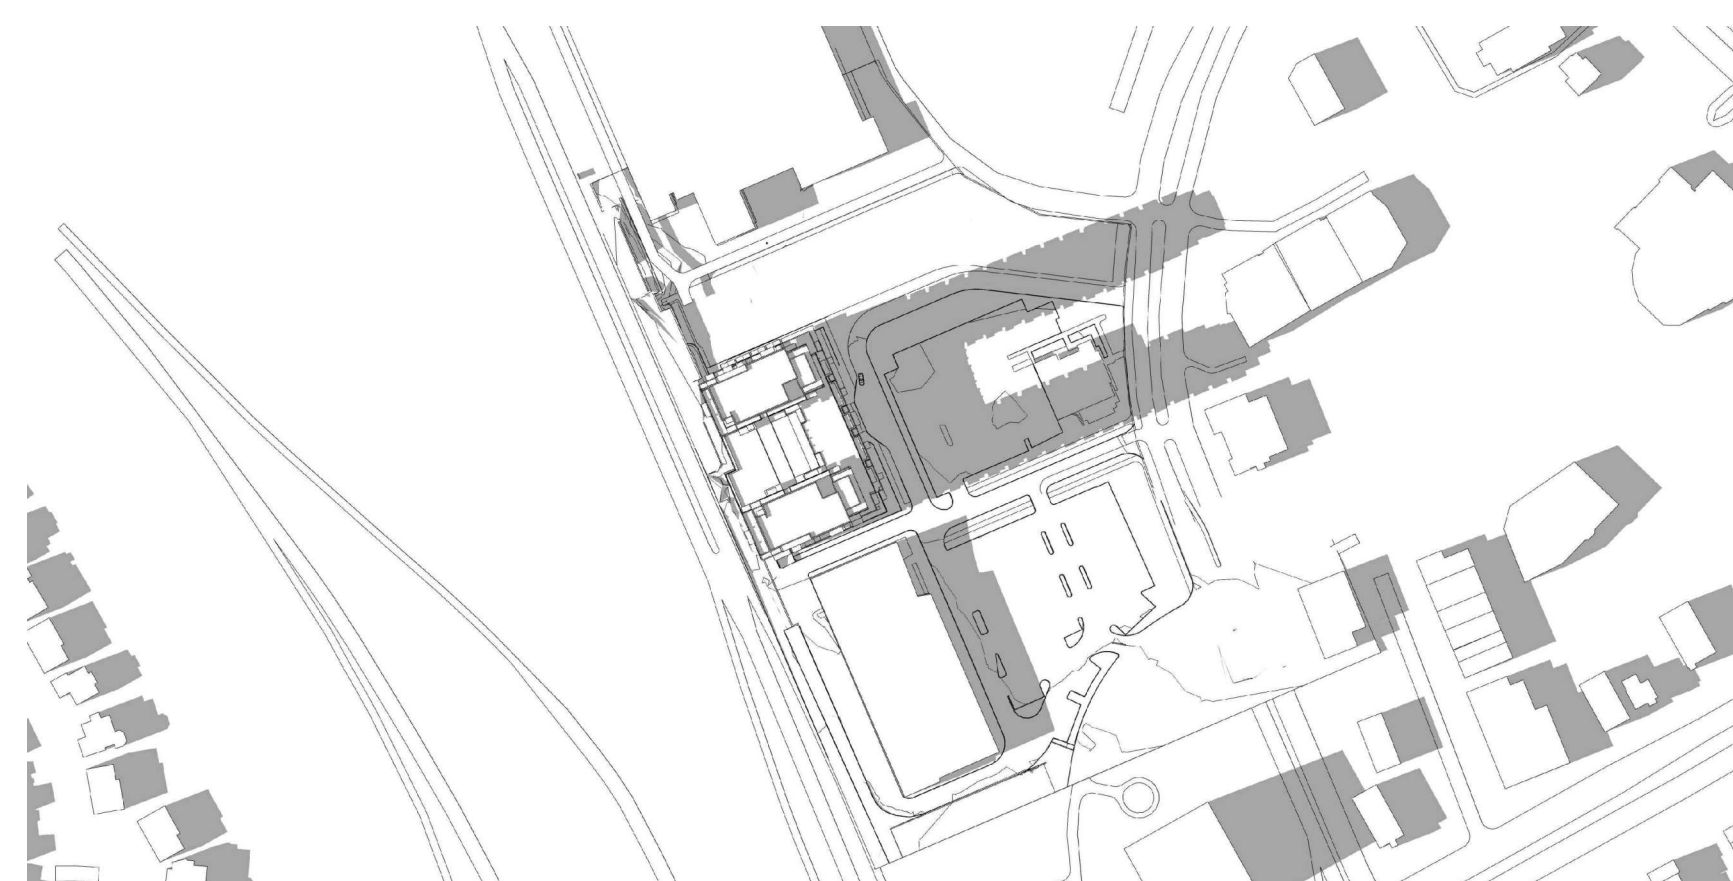

5:00 PM



6:00 PM

IT IS THE RESPONSIBILITY OF THE APPROPRIATE CONTRACTOR TO CHECK AND VERIFY ALL DIMENSIONS ON SITE AND TO REPORT ALL ERRORS AND/OR OMISSIONS TO THE ARCHITECT.
ALL CONTRACTORS MUST COMPLY WITH ALL PERTINENT CODES AND BY-LAWS.
THIS DRAWING MAY NOT BE USED FOR CONSTRUCTION UNTIL SIGNED BY THE ARCHITECT.
DO NOT SCALE DRAWINGS.
COPYRIGHT RESERVED.

NOTATION SYMBOLS:

INDICATES DRAWING NOTES, LISTED ON EACH SHEET.
INDICATES ASSEMBLY TYPE; REFER TO TYPICAL ASSEMBLIES SCHEDULE.
INDICATES WINDOW TYPE; REFER TO WINDOW ELEVATIONS AND DETAILS ON A900 SERIES.
INDICATES DOOR TYPE; REFER TO DOOR SCHEDULE AND DETAILS ON A900 SERIES.
———DETAIL NUMBER
———SCALE
———DETAIL REFERENCE PAGE
———DETAIL CROSS REFERENCE PAGE

No.	DESCRIPTION	DATE
1	ISSUED FOR SPC APPLICATION	2021 10 27
2	ISSUED FOR REVIEW	2021 09 23

REVISIONS:

ARCHITECT SEAL: NORTH ARROW:



ARCHITECT:
RODERICK LAHEY
ARCHITECT INC
54 Beech Street, Ottawa, Ontario K1S 3J6
1.613.724.9932 1.613.724.1209 www.rodericklahey.ca

PROJECT TITLE:
**SOUTH KEYS
SMART CENTER
PHASE 1**
OTTAWA ONTARIO

SHEET TITLE:
SHADOW STUDY

DRAWN: T.Z.	CHECKED: R.V.
SCALE:	SHEET No. A-08
PROJECT No. 2030	

IT IS THE RESPONSIBILITY OF THE APPROPRIATE CONTRACTOR TO CHECK AND VERIFY ALL DIMENSIONS ON SITE AND TO REPORT ALL ERRORS AND/OR OMISSIONS TO THE ARCHITECT.
 ALL CONTRACTORS MUST COMPLY WITH ALL PERTINENT CODES AND BY-LAWS.
 THIS DRAWING MAY NOT BE USED FOR CONSTRUCTION UNTIL SIGNED BY THE ARCHITECT.
 DO NOT SCALE DRAWINGS.
 COPYRIGHT RESERVED.


NOTATION SYMBOLS:

INDICATES DRAWING NOTES, LISTED ON EACH SHEET.
 INDICATES ASSEMBLY TYPE; REFER TO TYPICAL ASSEMBLIES SCHEDULE.
 INDICATES WINDOW TYPE; REFER TO WINDOW ELEVATIONS AND DETAILS ON A900 SERIES.
 INDICATES DOOR TYPE; REFER TO DOOR SCHEDULE AND DETAILS ON A900 SERIES.
 ————DETAIL NUMBER
 TITLE
 SCALE
 ————DETAIL REFERENCE PAGE
 ————DETAIL CROSS REFERENCE PAGE

DECEMBER 21



9:00 AM

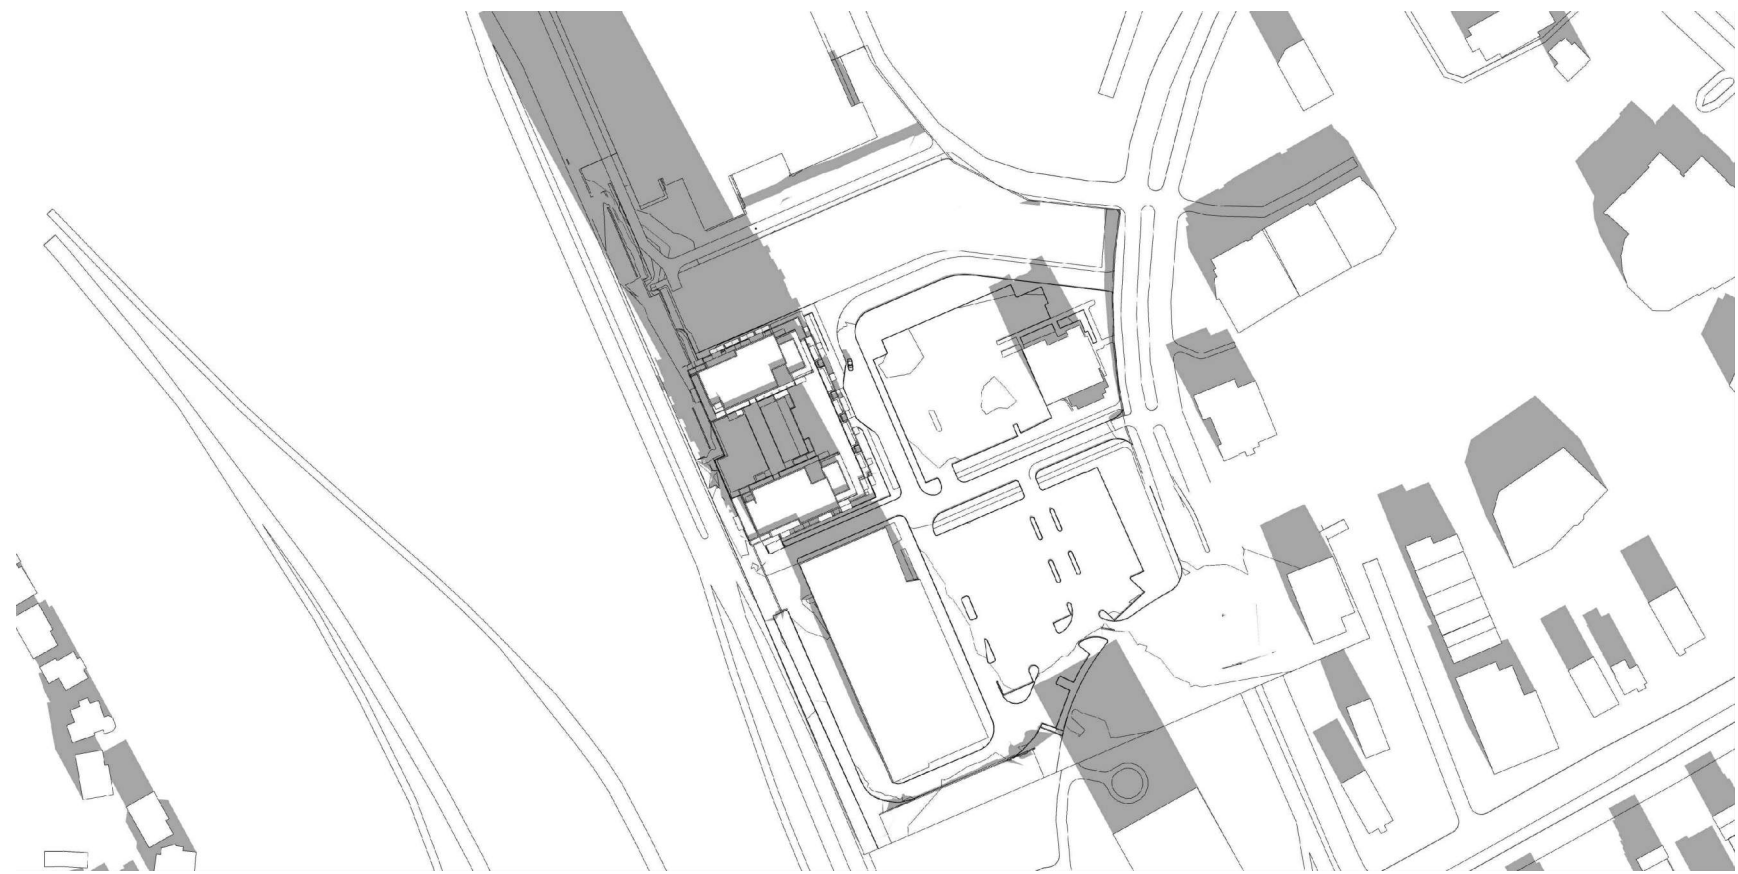

10:00 AM




11:00 AM




12:00 PM



1:00 PM

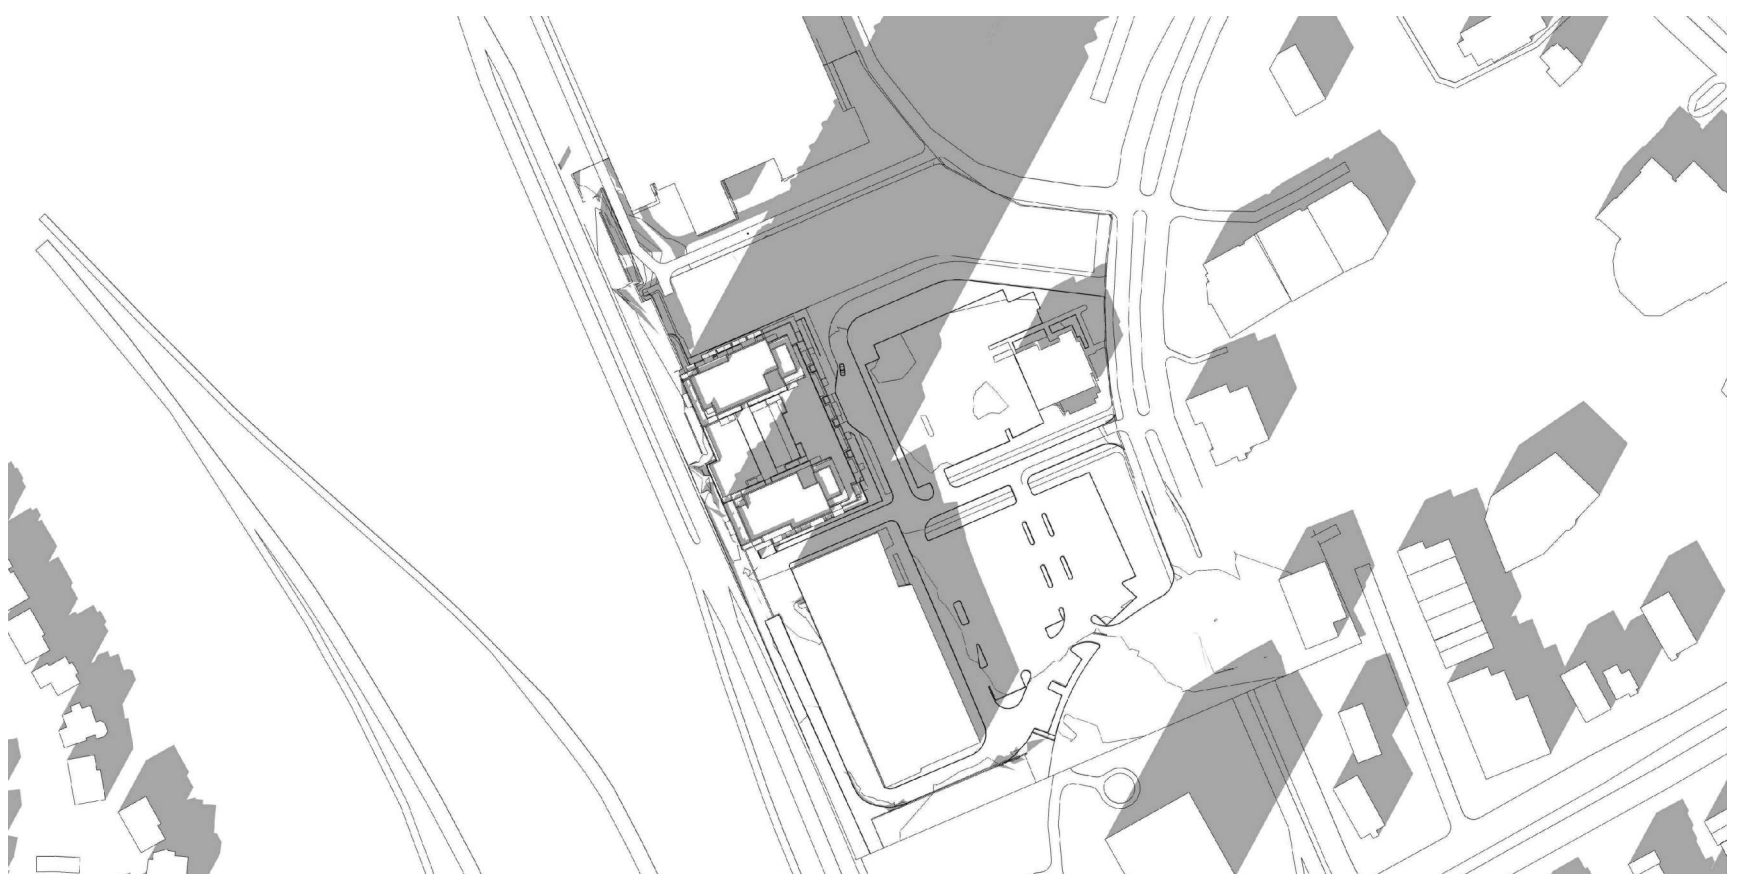
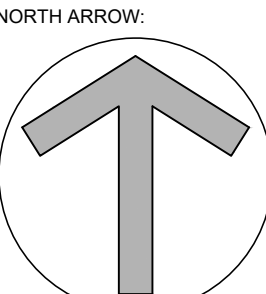


2:00 PM

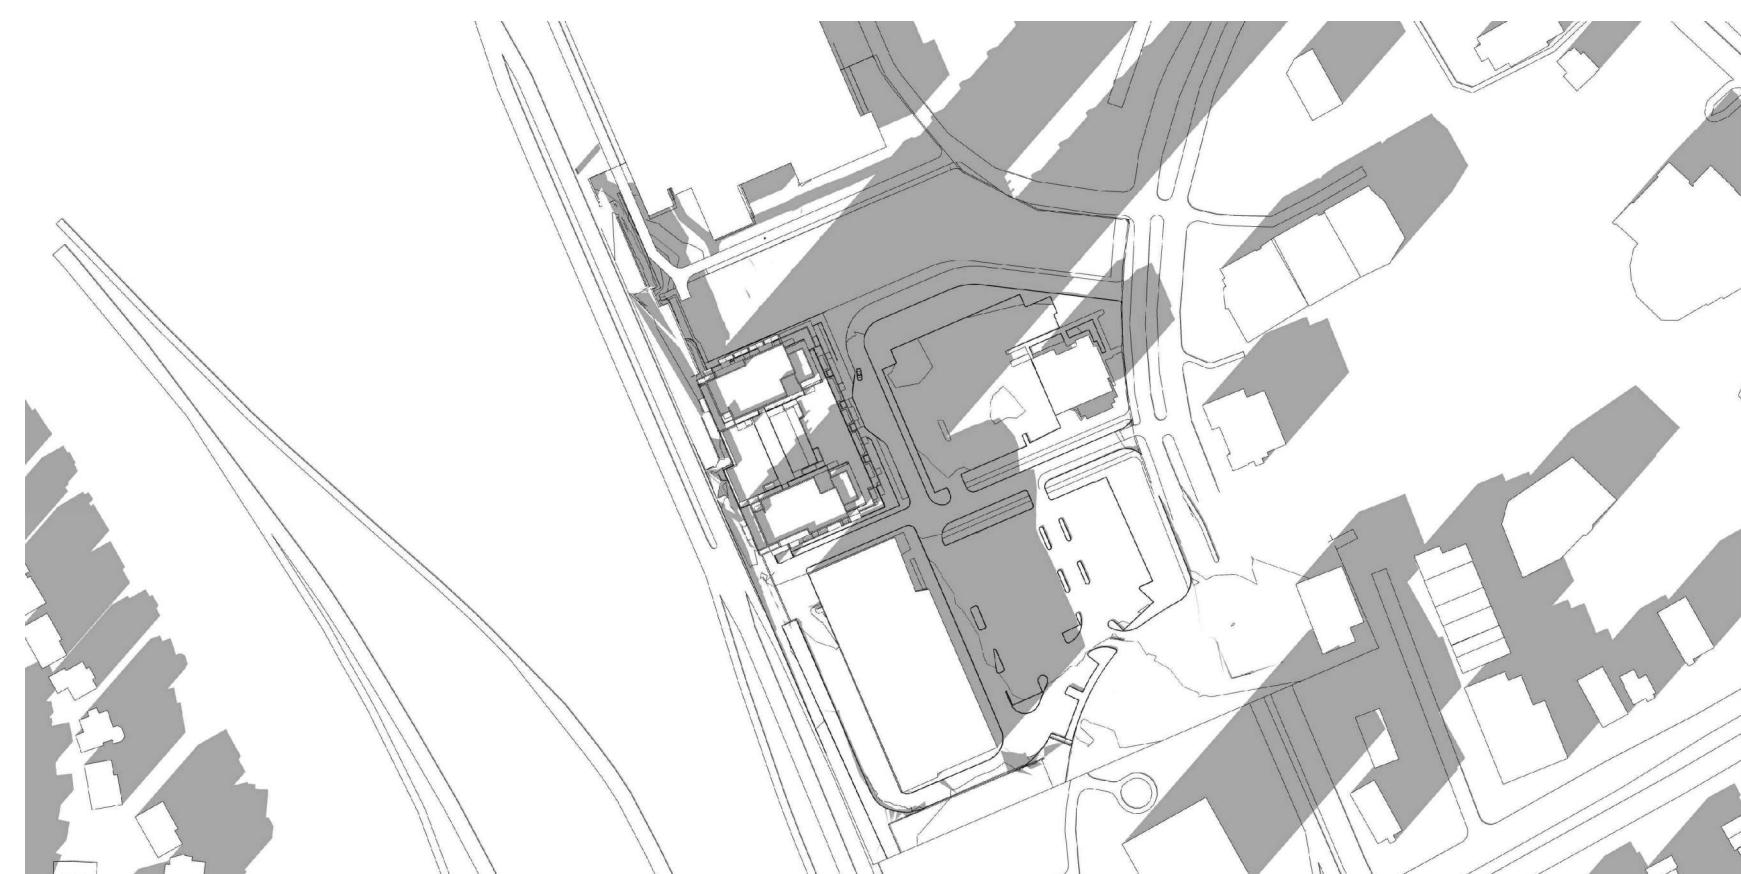

3:00 PM

ISSUED FOR SPC APPLICATION	2021 10 27
ISSUED FOR REVIEW	2021 09 23
No. DESCRIPTION	DATE

ARCHITECT SEAL:  SEAL DATE: STAMP DATE	NORTH ARROW: 
---	---



ARCHITECT:
RODERICK LAHEY
 ARCHITECT INC
 54 Beech Street, Ottawa, Ontario K1S 3J6
 1.613.724.9932 1.613.724.1209 www.rodericklahey.ca

PROJECT TITLE:
**SOUTH KEYS
 SMART CENTER
 PHASE 1**
 OTTAWA ONTARIO

SHEET TITLE:
SHADOW STUDY

DRAWN: T.Z.	CHECKED: R.V.
SCALE:	SHEET No. A-09
PROJECT No. 2030	