


LEVEL 2 FLOOR PLAN

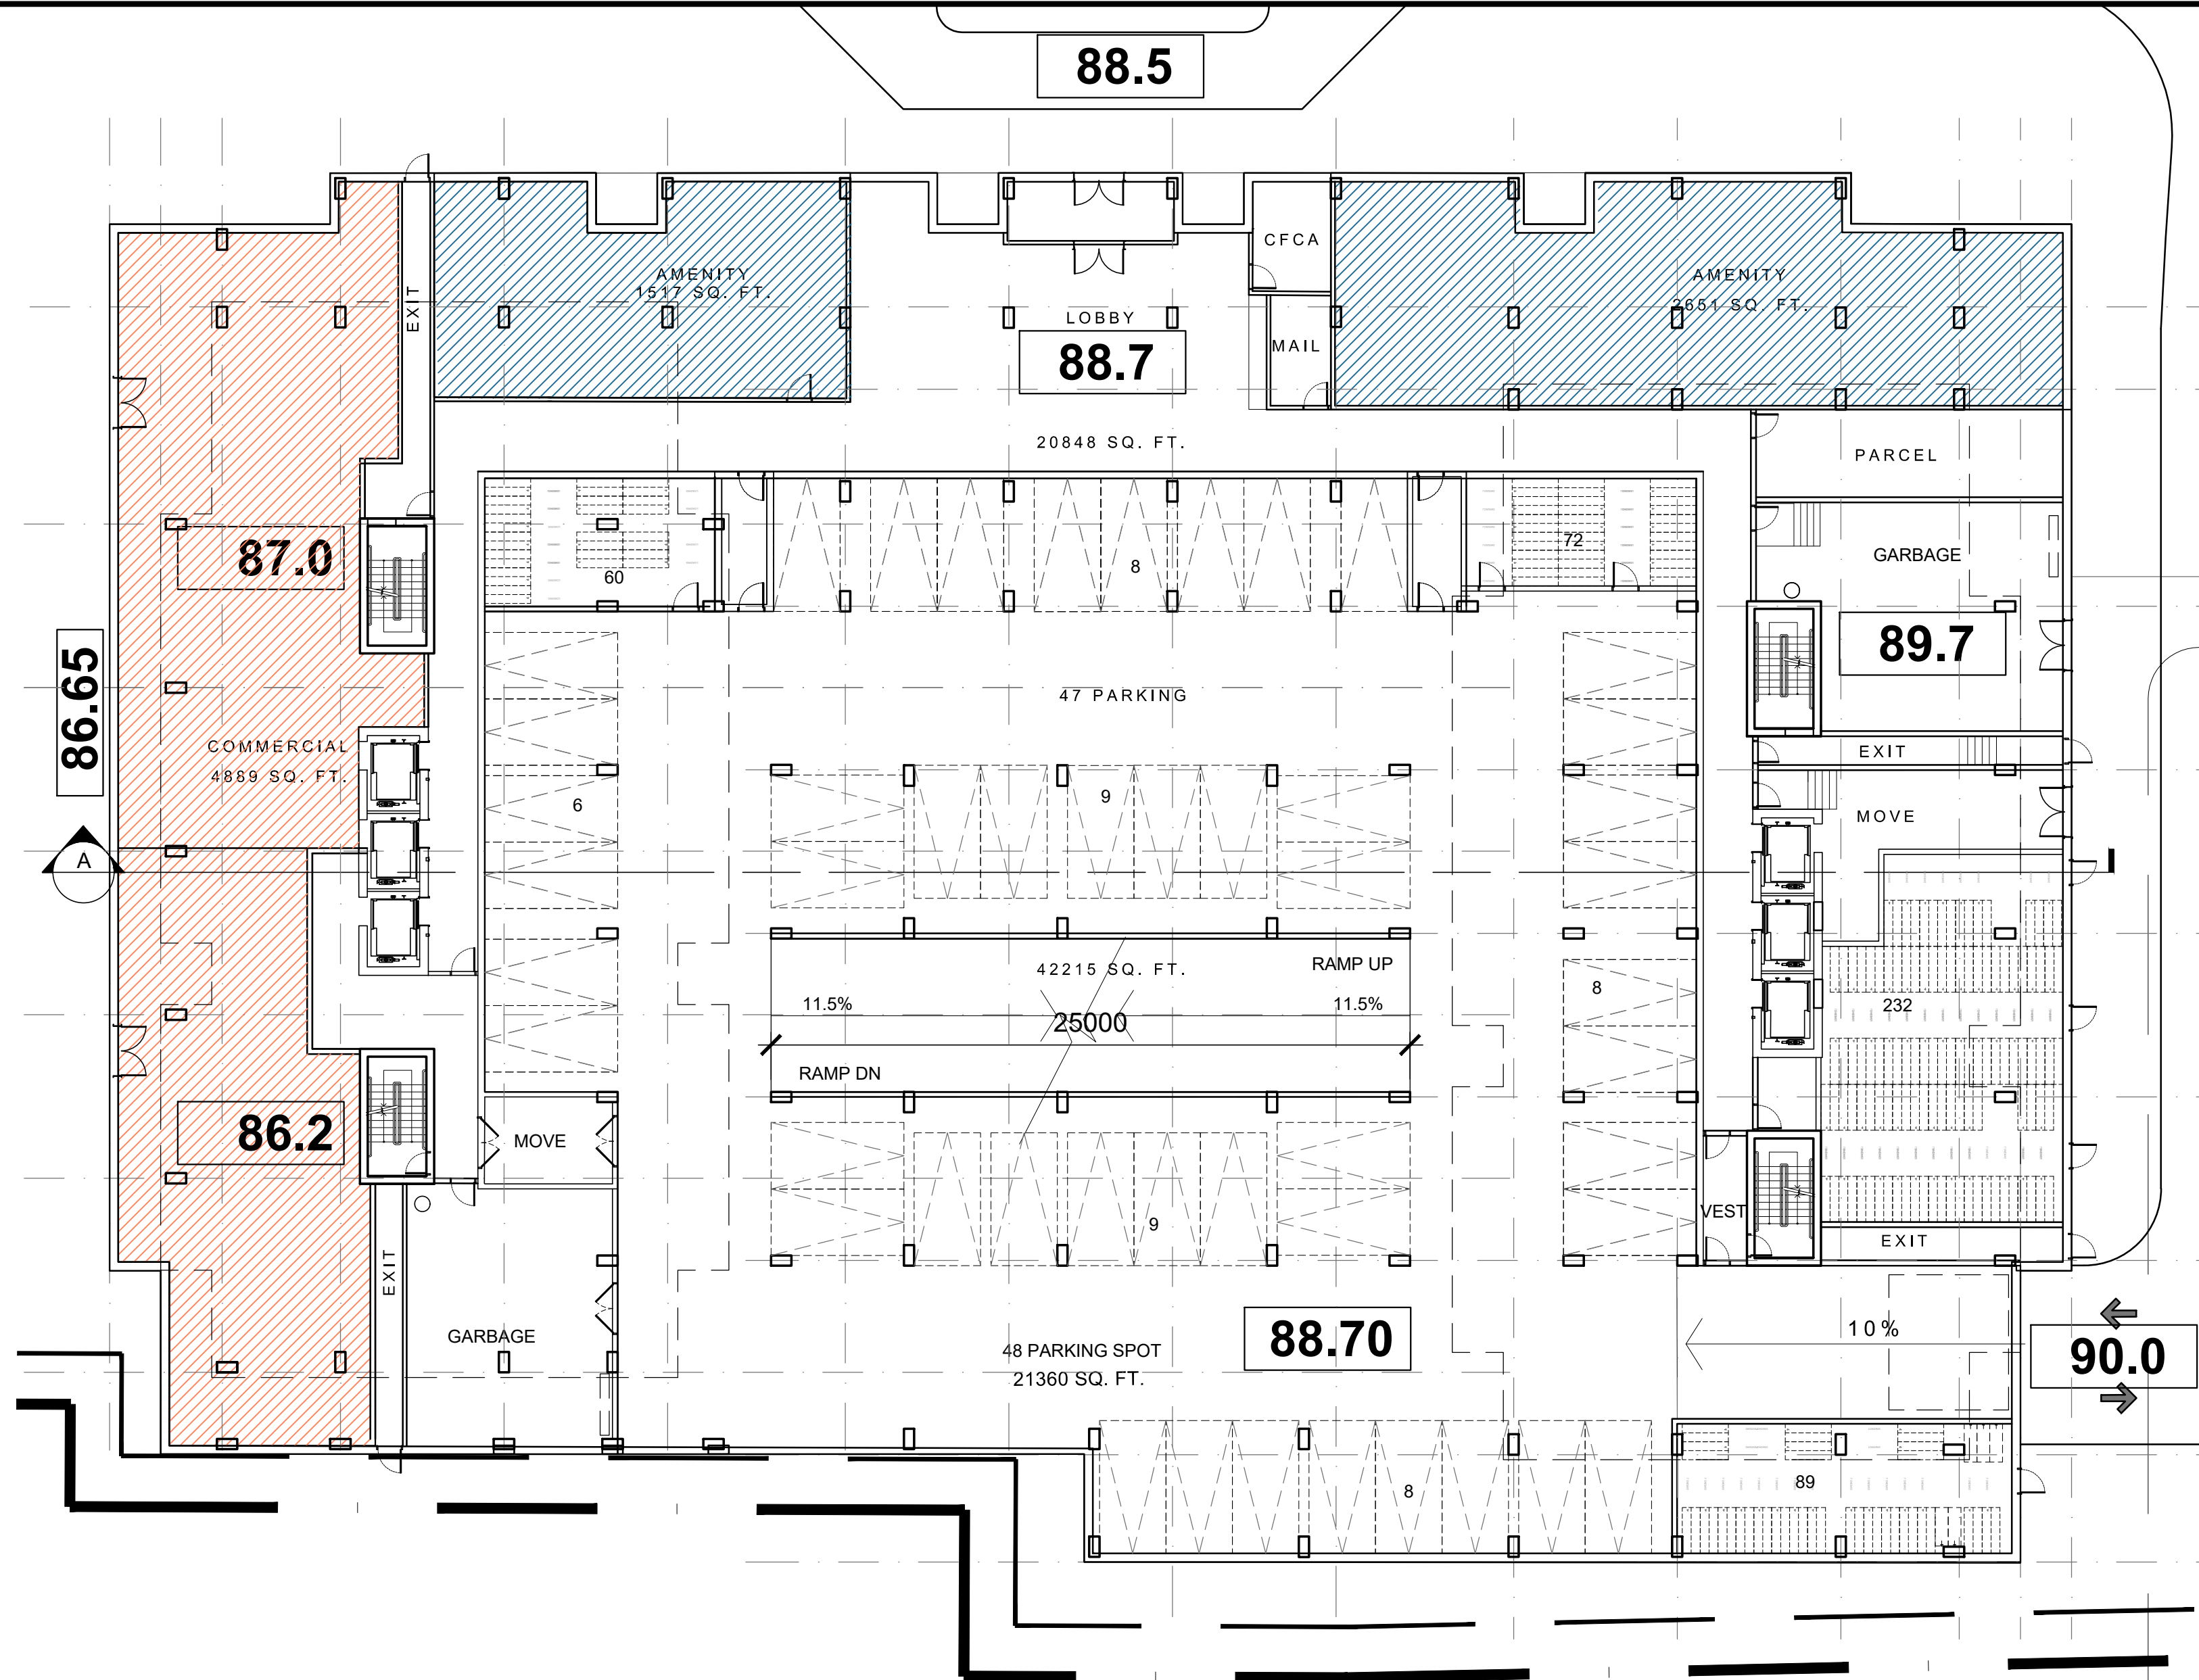

LEVEL 3 FLOOR PLAN

IT IS THE RESPONSIBILITY OF THE APPROPRIATE CONTRACTOR TO CHECK AND VERIFY ALL DIMENSIONS ON SITE AND TO REPORT ALL ERRORS AND/OR OMISSIONS TO THE ARCHITECT. ALL CONTRACTORS MUST COMPLY WITH ALL PERTINENT CODES AND BY-LAWS. THIS DRAWING MAY NOT BE USED FOR CONSTRUCTION UNTIL SIGNED BY THE ARCHITECT. DO NOT SCALE DRAWINGS. COPYRIGHT RESERVED.

**NOTATION SYMBOLS:**

- INDICATES DRAWING NOTES, LISTED ON EACH SHEET.
- INDICATES ASSEMBLY TYPE. REFER TO TYPICAL ASSEMBLIES SCHEDULE.
- INDICATES WINDOW TYPE. REFER TO WINDOW ELEVATIONS AND DETAILS ON A900 SERIES.
- INDICATES DOOR TYPE. REFER TO DOOR SCHEDULE AND DETAILS ON A900 SERIES.
- DETAIL NUMBER
- TITLE
- SCALE
- DETAIL REFERENCE PAGE
- DETAIL CROSS REFERENCE PAGE

ISSUED FOR SPC APPLICATION	2021 10 27
ISSUED FOR REVIEW	2021 09 23
No. DESCRIPTION	DATE
REVISIONS:	

ARCHITECT SEAL: **RODERICK LAHEY ARCHITECTS INC.** ARCHITECTS LICENSE 4375  
 SEAL DATE: STAMP DATE

NORTH ARROW:




ARCHITECT: **RODERICK LAHEY ARCHITECT INC.**  
 56 Beech Street, Ottawa, Ontario K1S 3J6  
 1.613.724.9932 1.613.724.1209 www.rodericklahey.ca


PROJECT TITLE: **SOUTH KEYS SMART CENTER PHASE 1**  
 OTTAWA ONTARIO

SHEET TITLE: **FLOOR PLANS**


DRAWN: T.Z.	CHECKED: R.V.
SCALE: 1:200	SHEET No. A-01
PROJECT No. 2030	

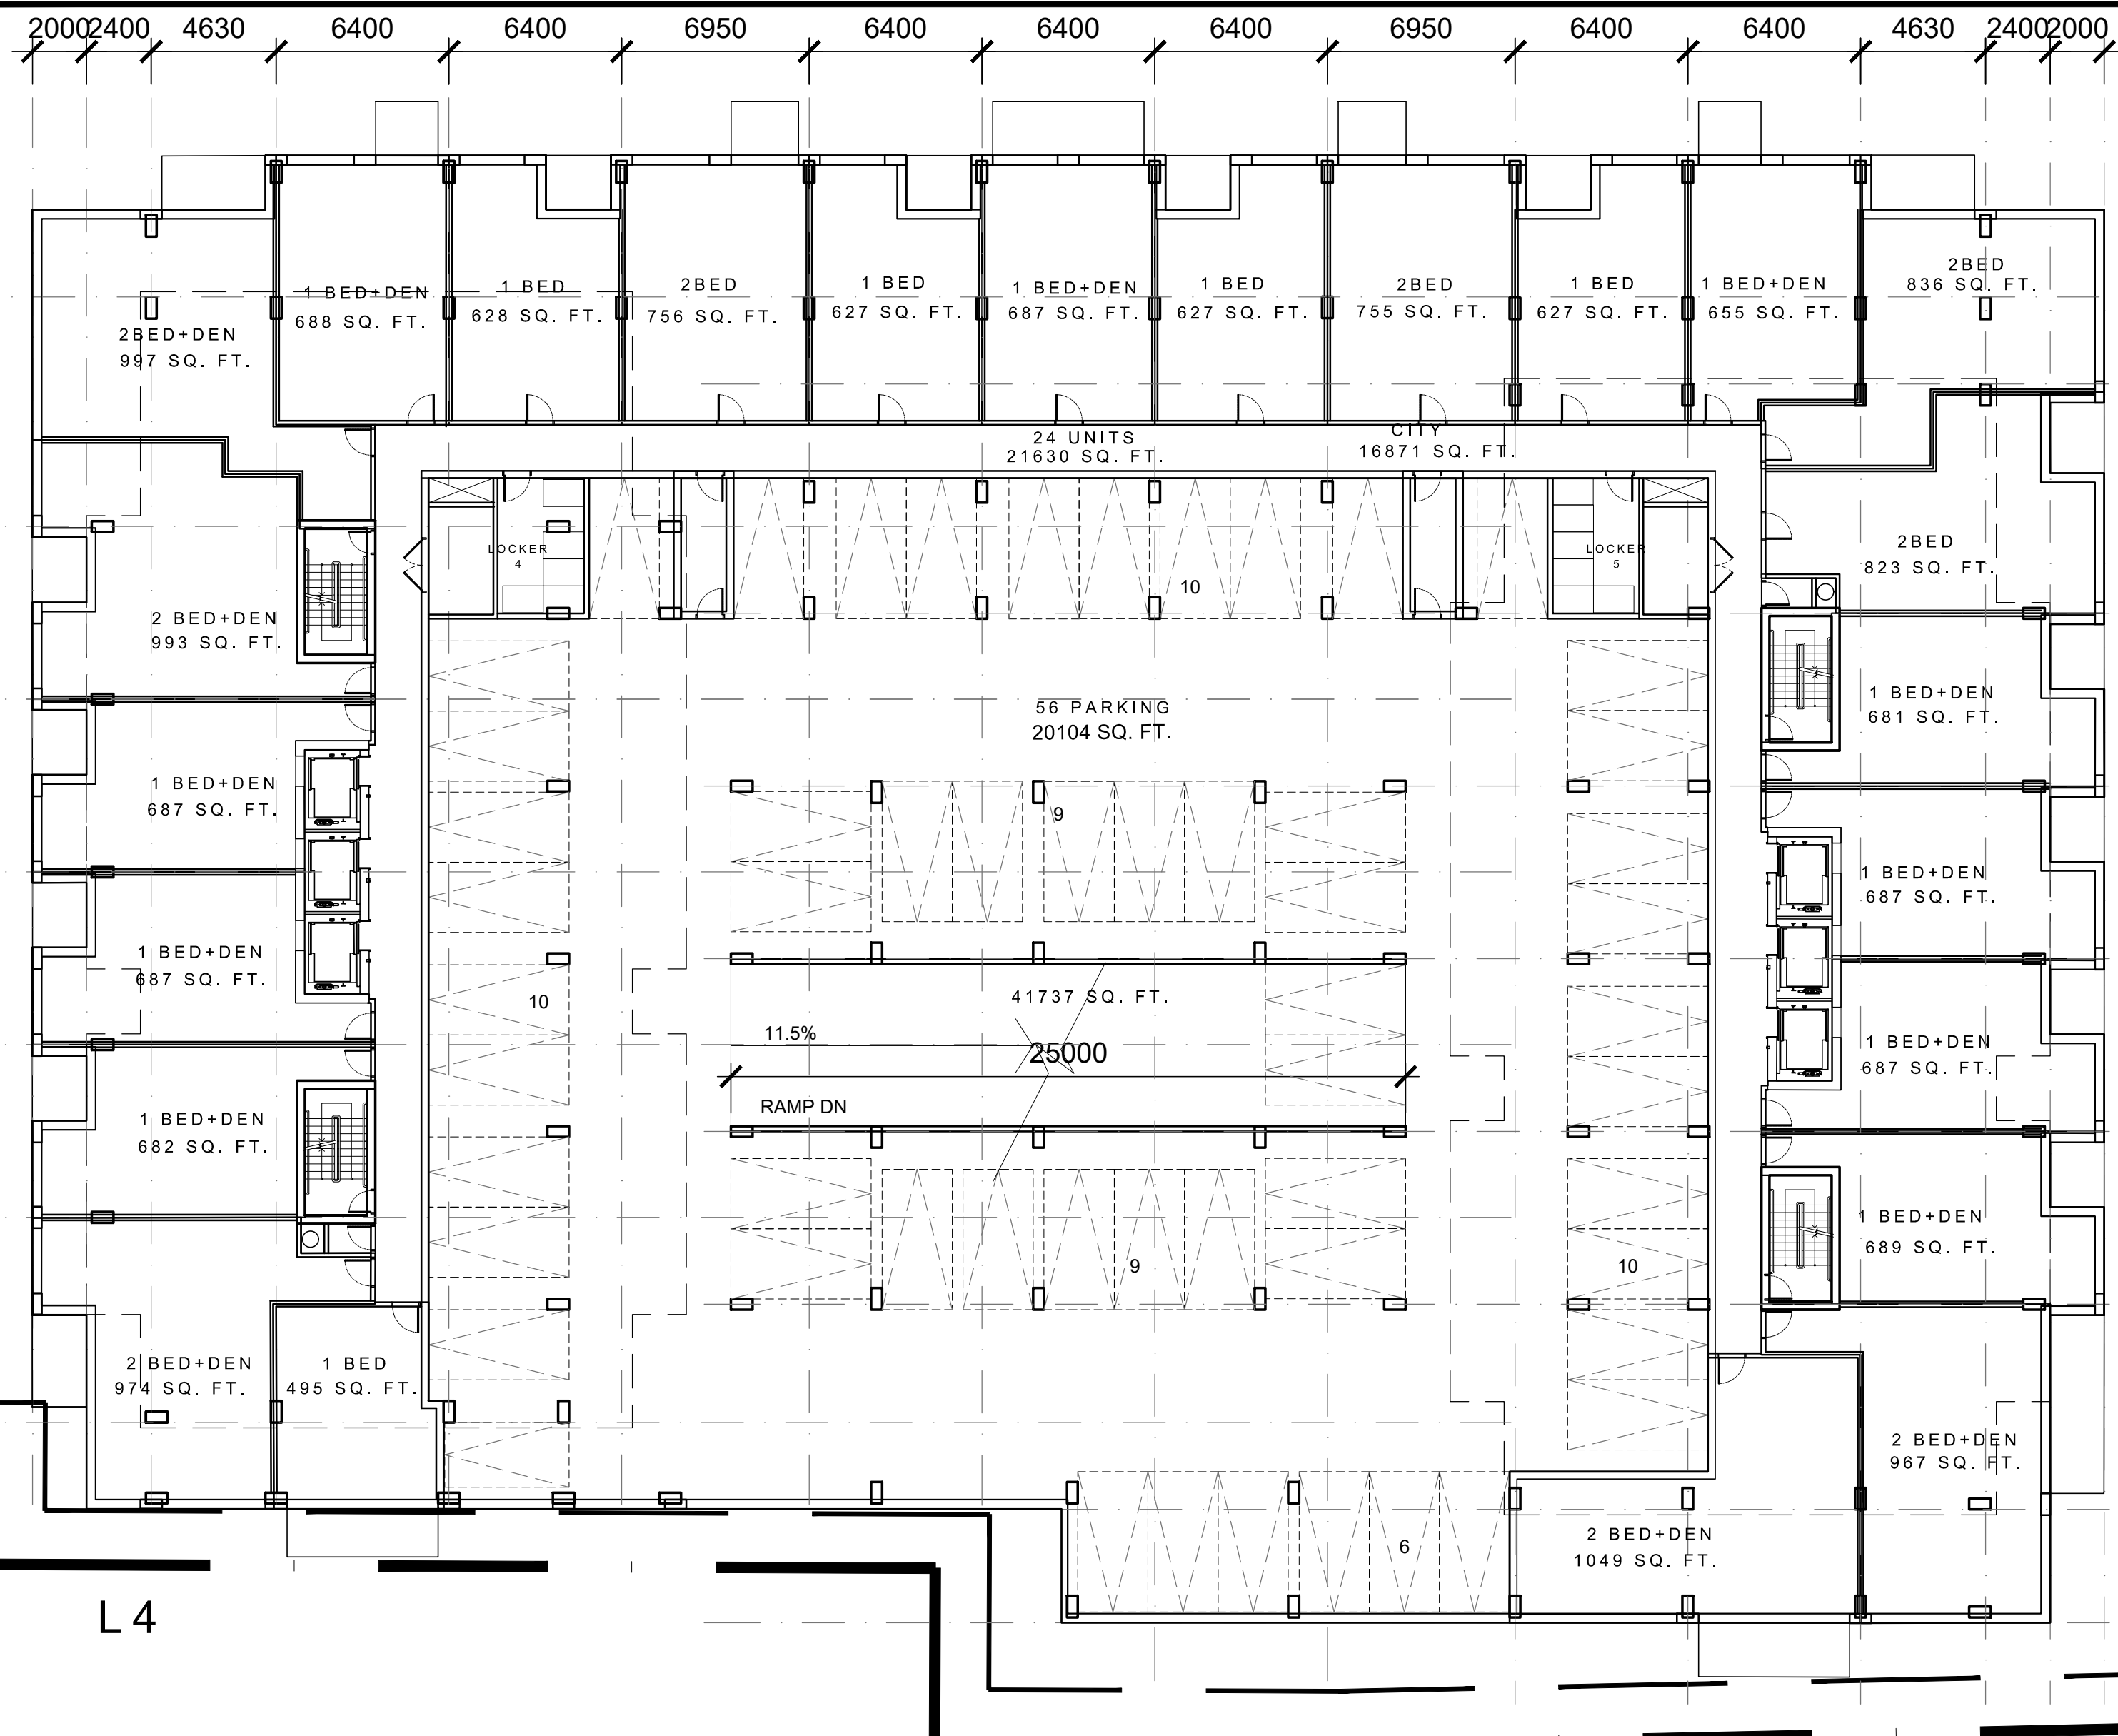


LEVEL 4 FLOOR PLAN

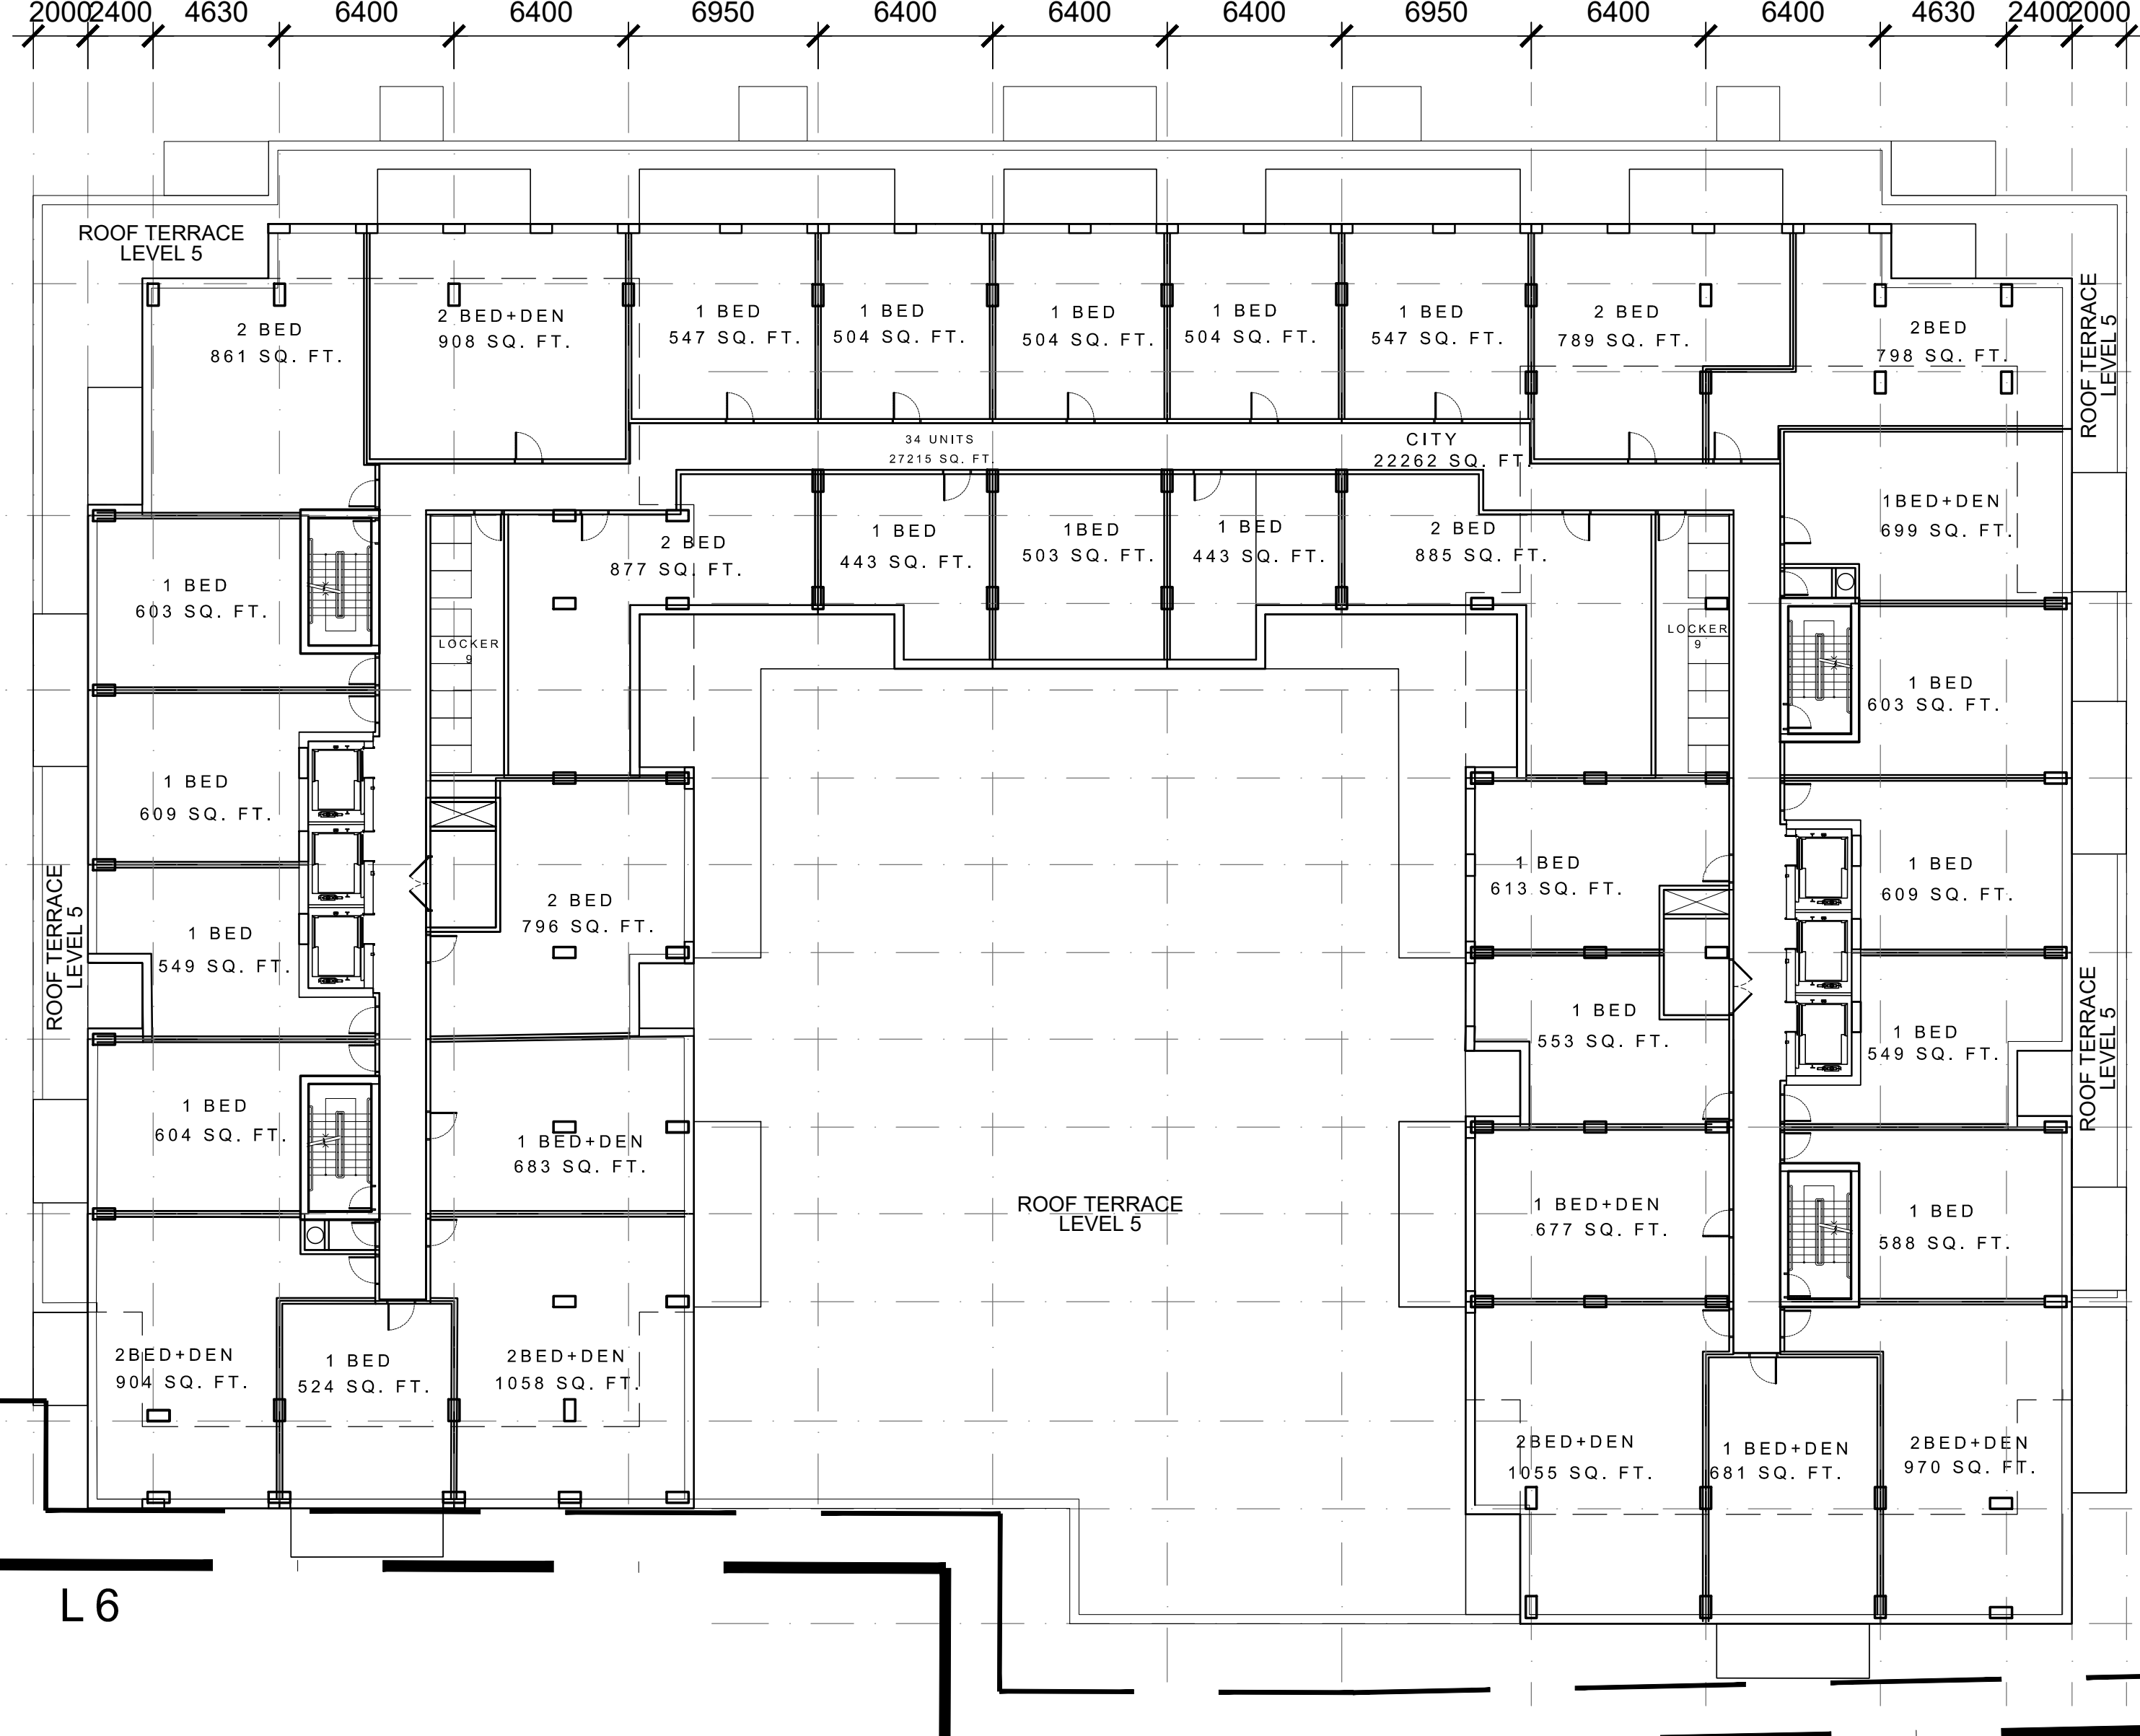

LEVEL 6 FLOOR PLAN

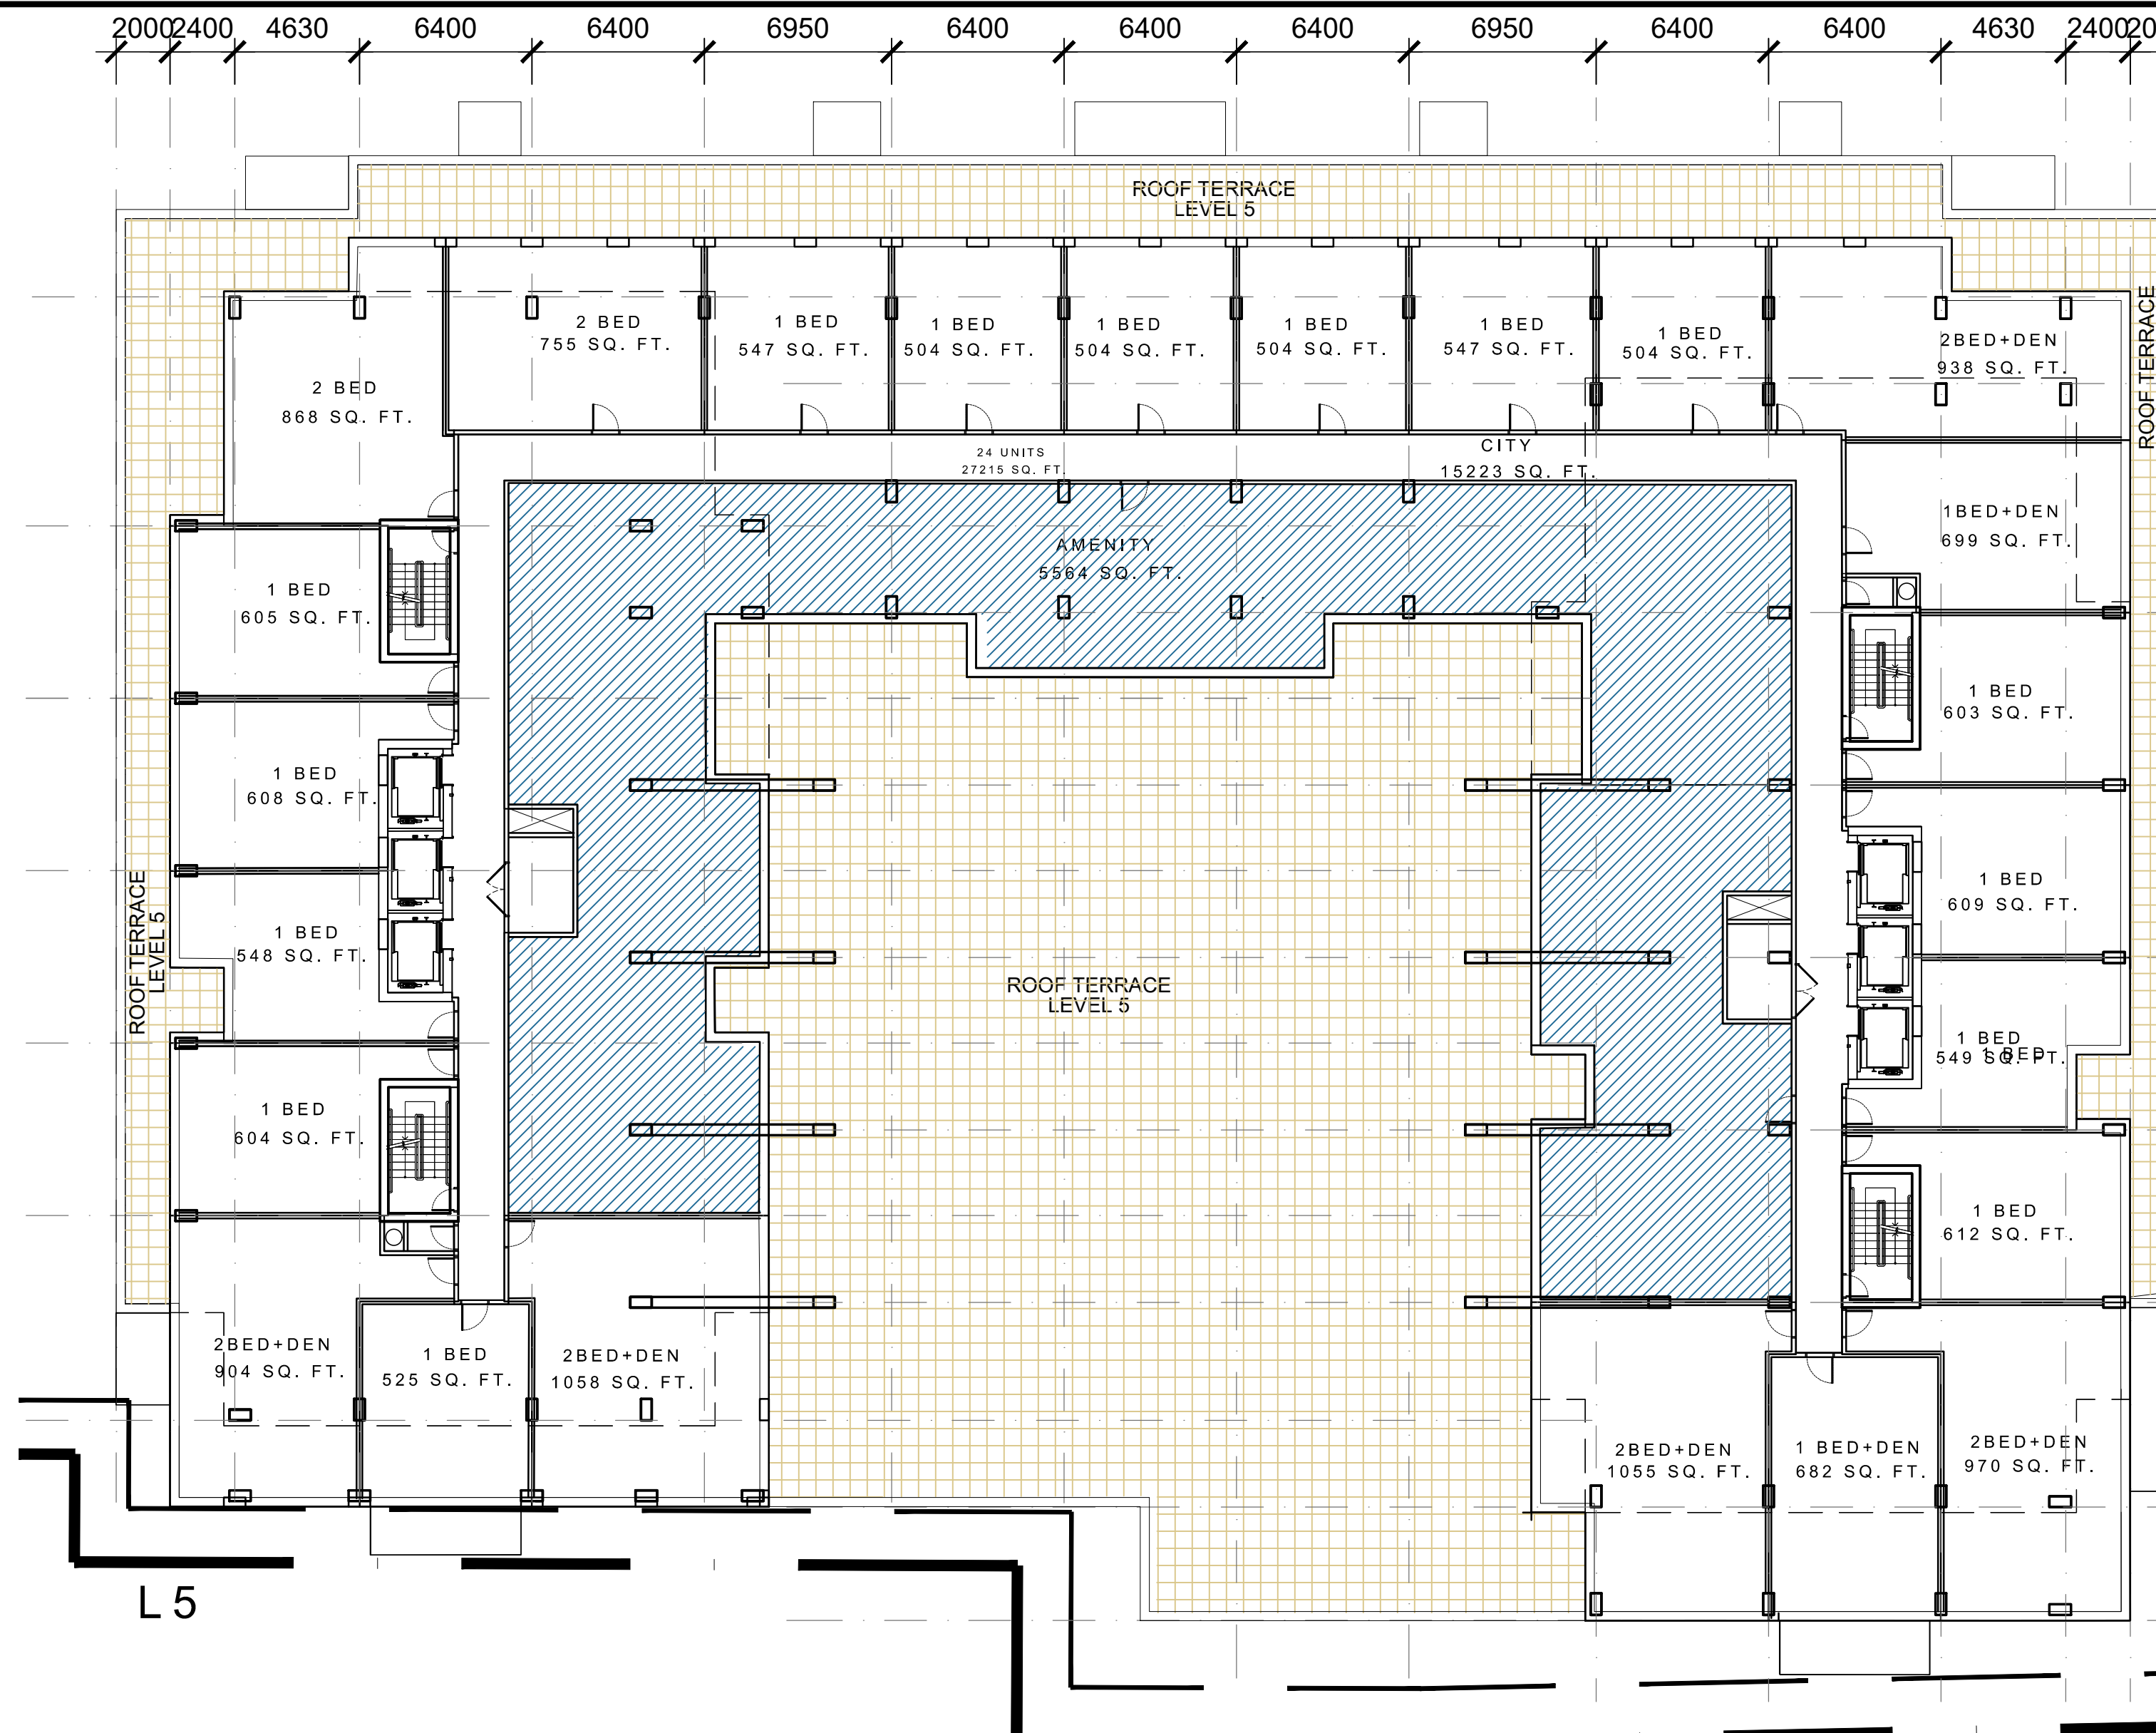

LEVEL 5 FLOOR PLAN

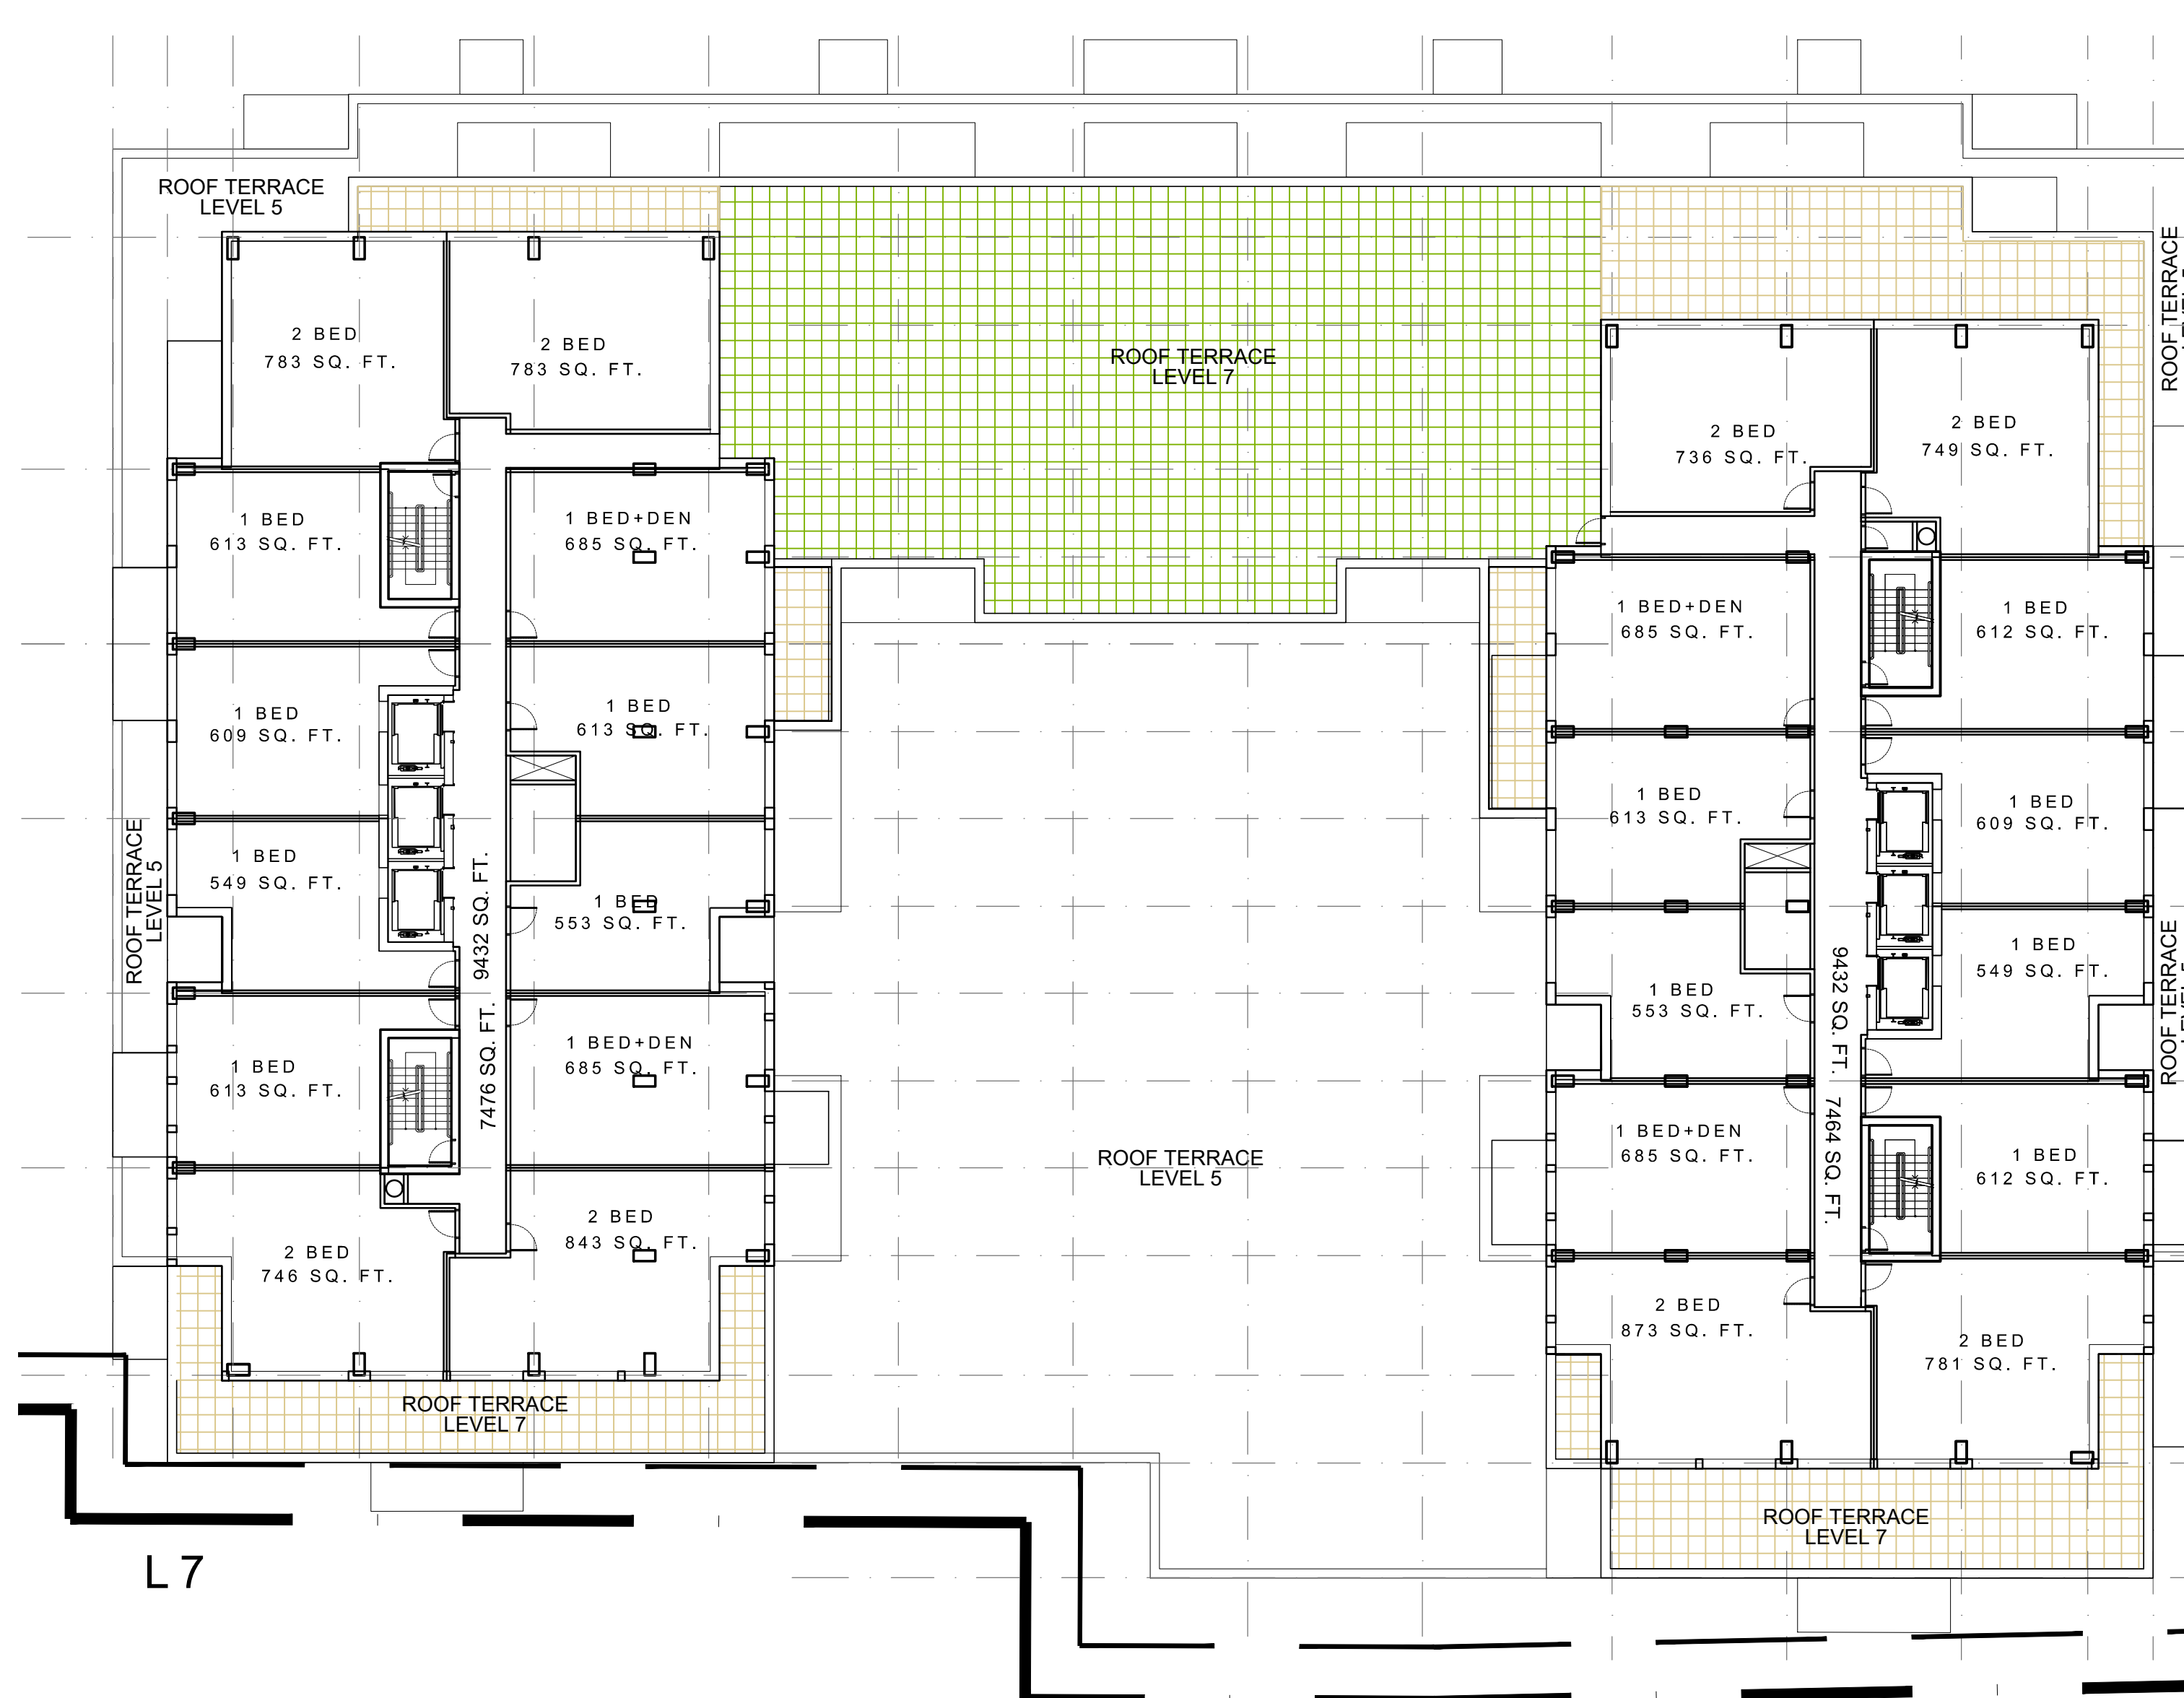

LEVEL 7 FLOOR PLAN

IT IS THE RESPONSIBILITY OF THE APPROPRIATE CONTRACTOR TO CHECK AND VERIFY ALL DIMENSIONS ON SITE AND TO REPORT ALL ERRORS AND/OR OMISSIONS TO THE ARCHITECT. ALL CONTRACTORS MUST COMPLY WITH ALL PERTINENT CODES AND BY-LAWS. THIS DRAWING MAY NOT BE USED FOR CONSTRUCTION UNTIL SIGNED BY THE ARCHITECT. DO NOT SCALE DRAWINGS. COPYRIGHT RESERVED.

**NOTATION SYMBOLS:**

INDICATES DRAWING NOTES, LISTED ON EACH SHEET.

INDICATES ASSEMBLY TYPE. REFER TO TYPICAL ASSEMBLIES SCHEDULE.

INDICATES WINDOW TYPE. REFER TO WINDOW ELEVATIONS AND DETAILS ON A900 SERIES.

INDICATES DOOR TYPE. REFER TO DOOR SCHEDULE AND DETAILS ON A900 SERIES.

—DETAIL NUMBER

—TITLE

—SCALE

—DETAIL REFERENCE PAGE

—DETAIL CROSS REFERENCE PAGE

ISSUED FOR SPC APPLICATION	2021 10 27
ISSUED FOR REVIEW	2021 09 23
No. DESCRIPTION	DATE

REVISIONS:

ARCHITECT SEAL: ONTARIO ASSOCIATION OF ARCHITECTS, ADRIAN LAHEY, LICENCE 4375, SEAL DATE: STAMP DATE

NORTH ARROW: (Arrow pointing up and slightly left)




ARCHITECT: **RODERICK LAHEY ARCHITECT INC**  
 56 Beech Street, Ottawa, Ontario K1S 3J6  
 1.613.724.9932 f.613.724.1209 www.rodericklahey.ca


PROJECT TITLE: **SOUTH KEYS SMART CENTER PHASE 1**  
 OTTAWA ONTARIO

SHEET TITLE: **FLOOR PLANS**


DRAWN: T.Z.	CHECKED: R.V.
SCALE: 1:200	SHEET No. <b>A-02</b>
PROJECT No. 2030	

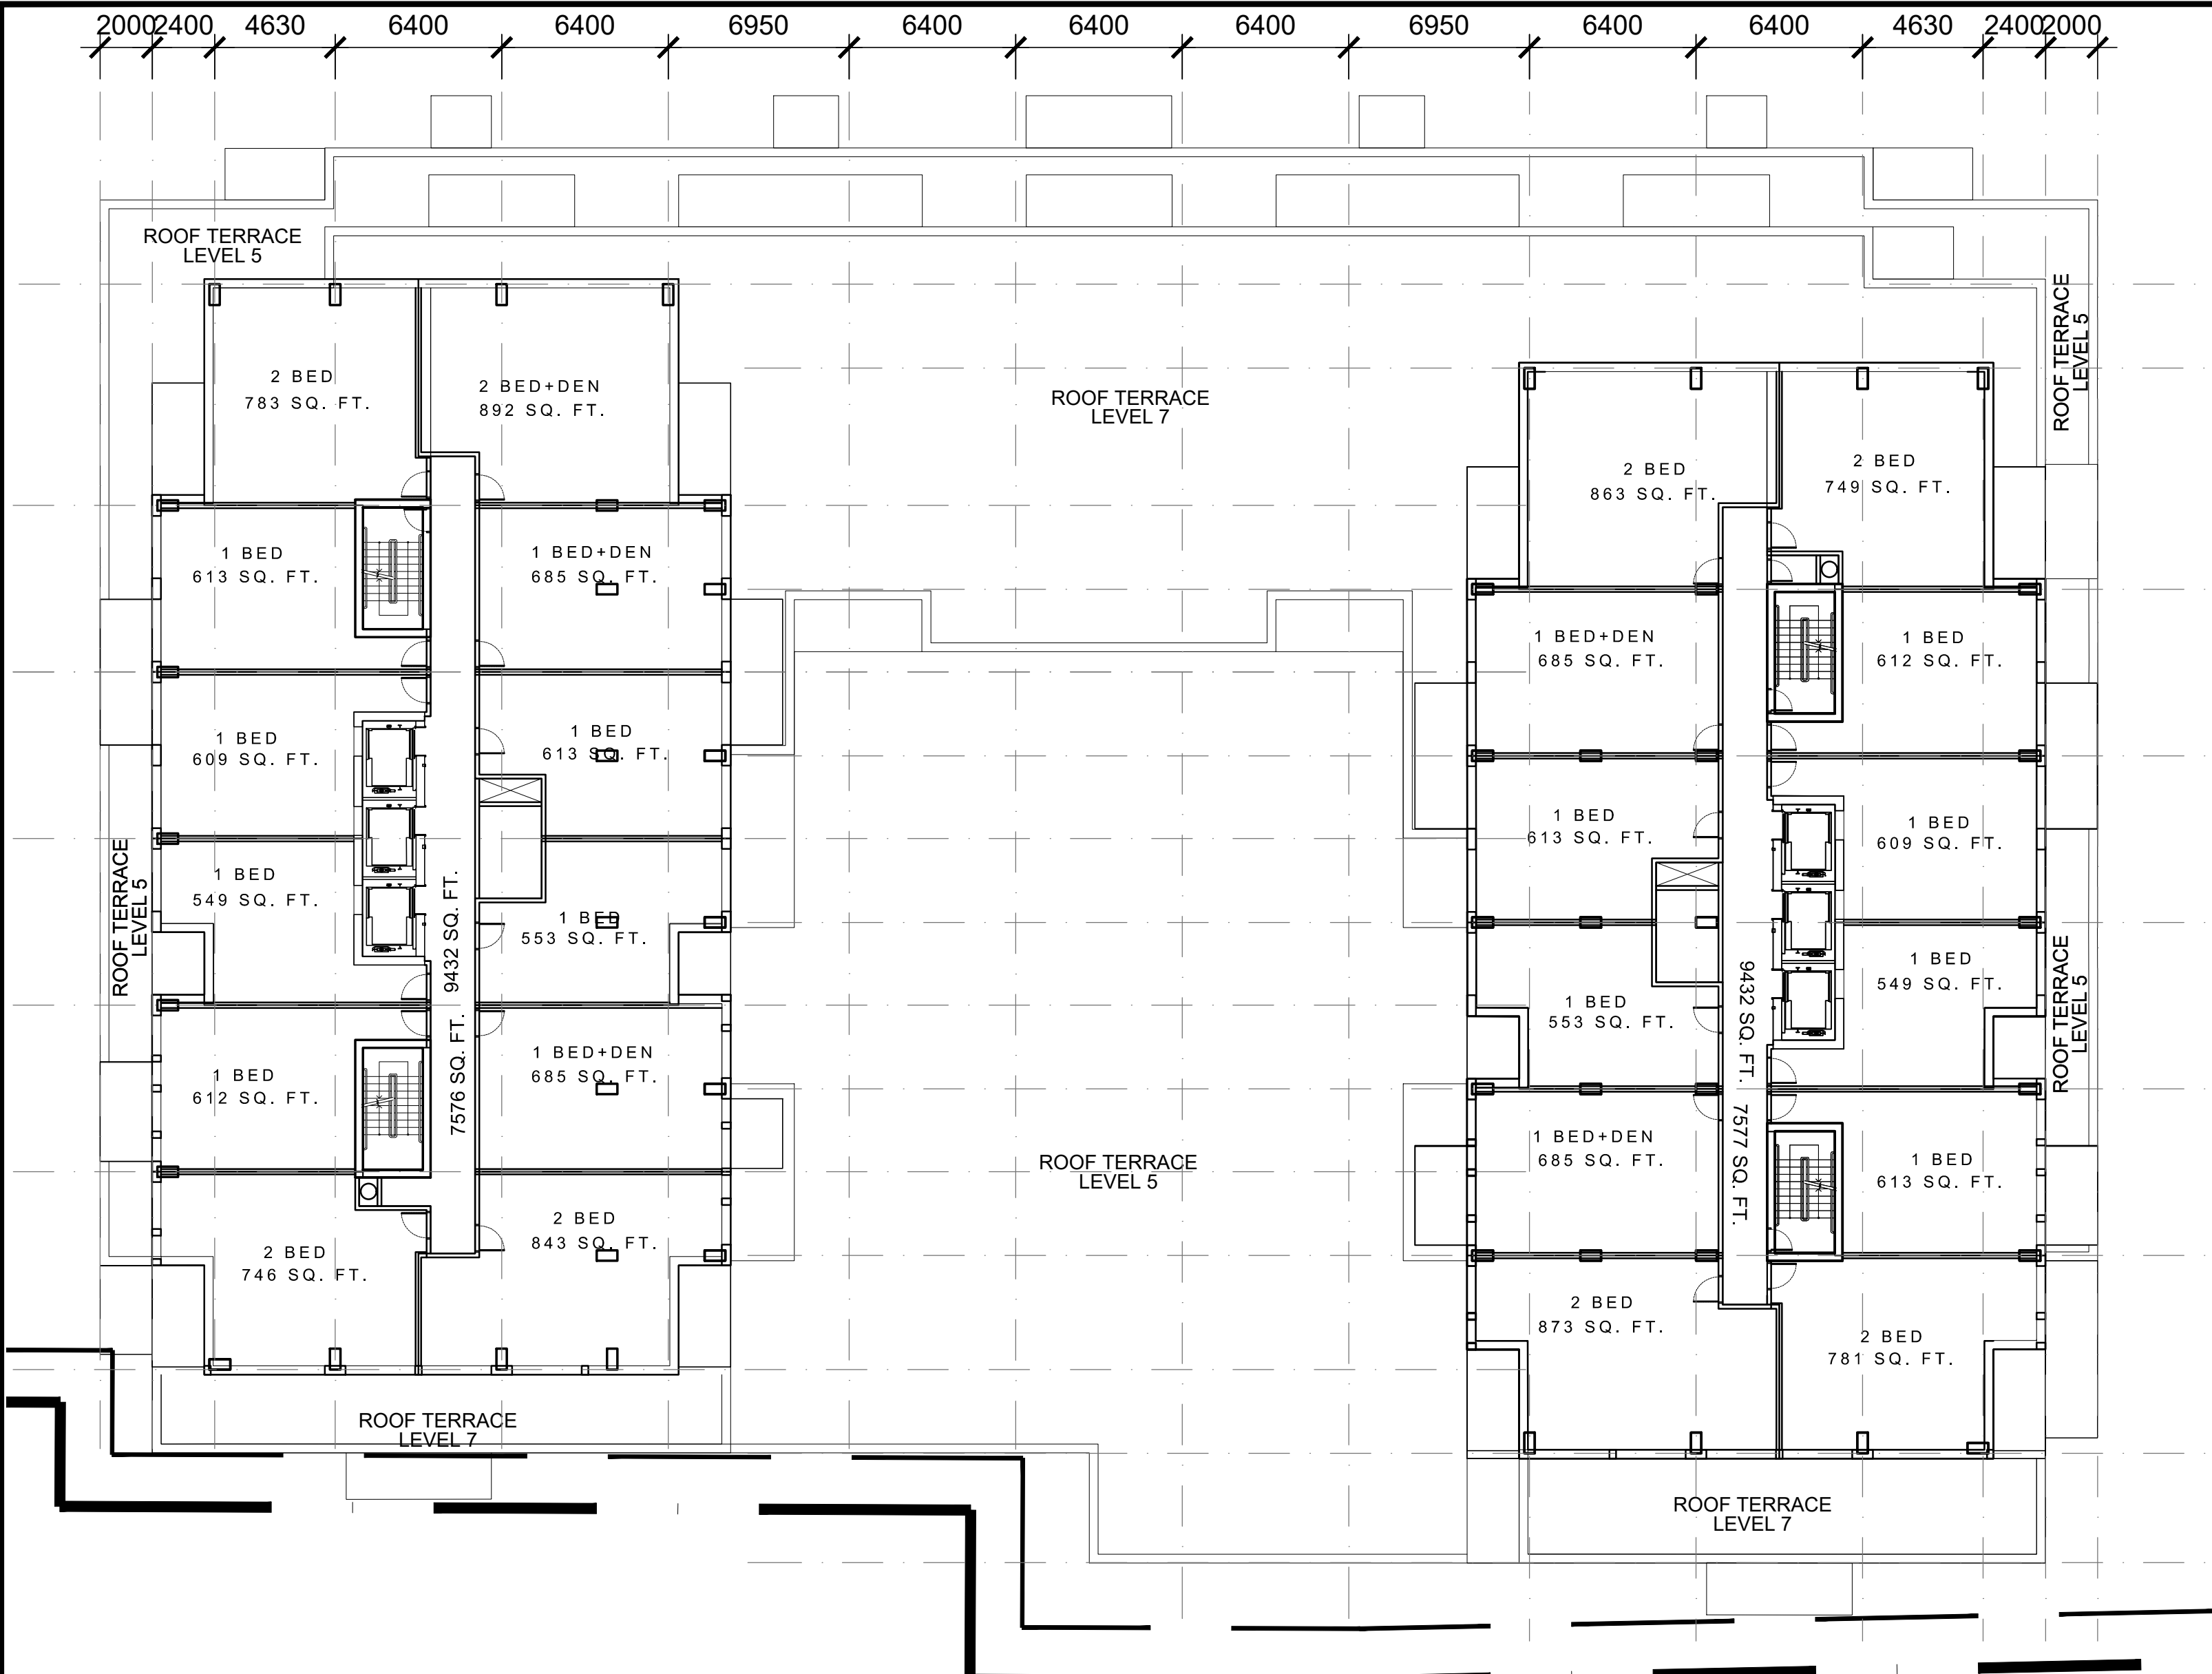


LEVEL 8-19 FLOOR PLAN

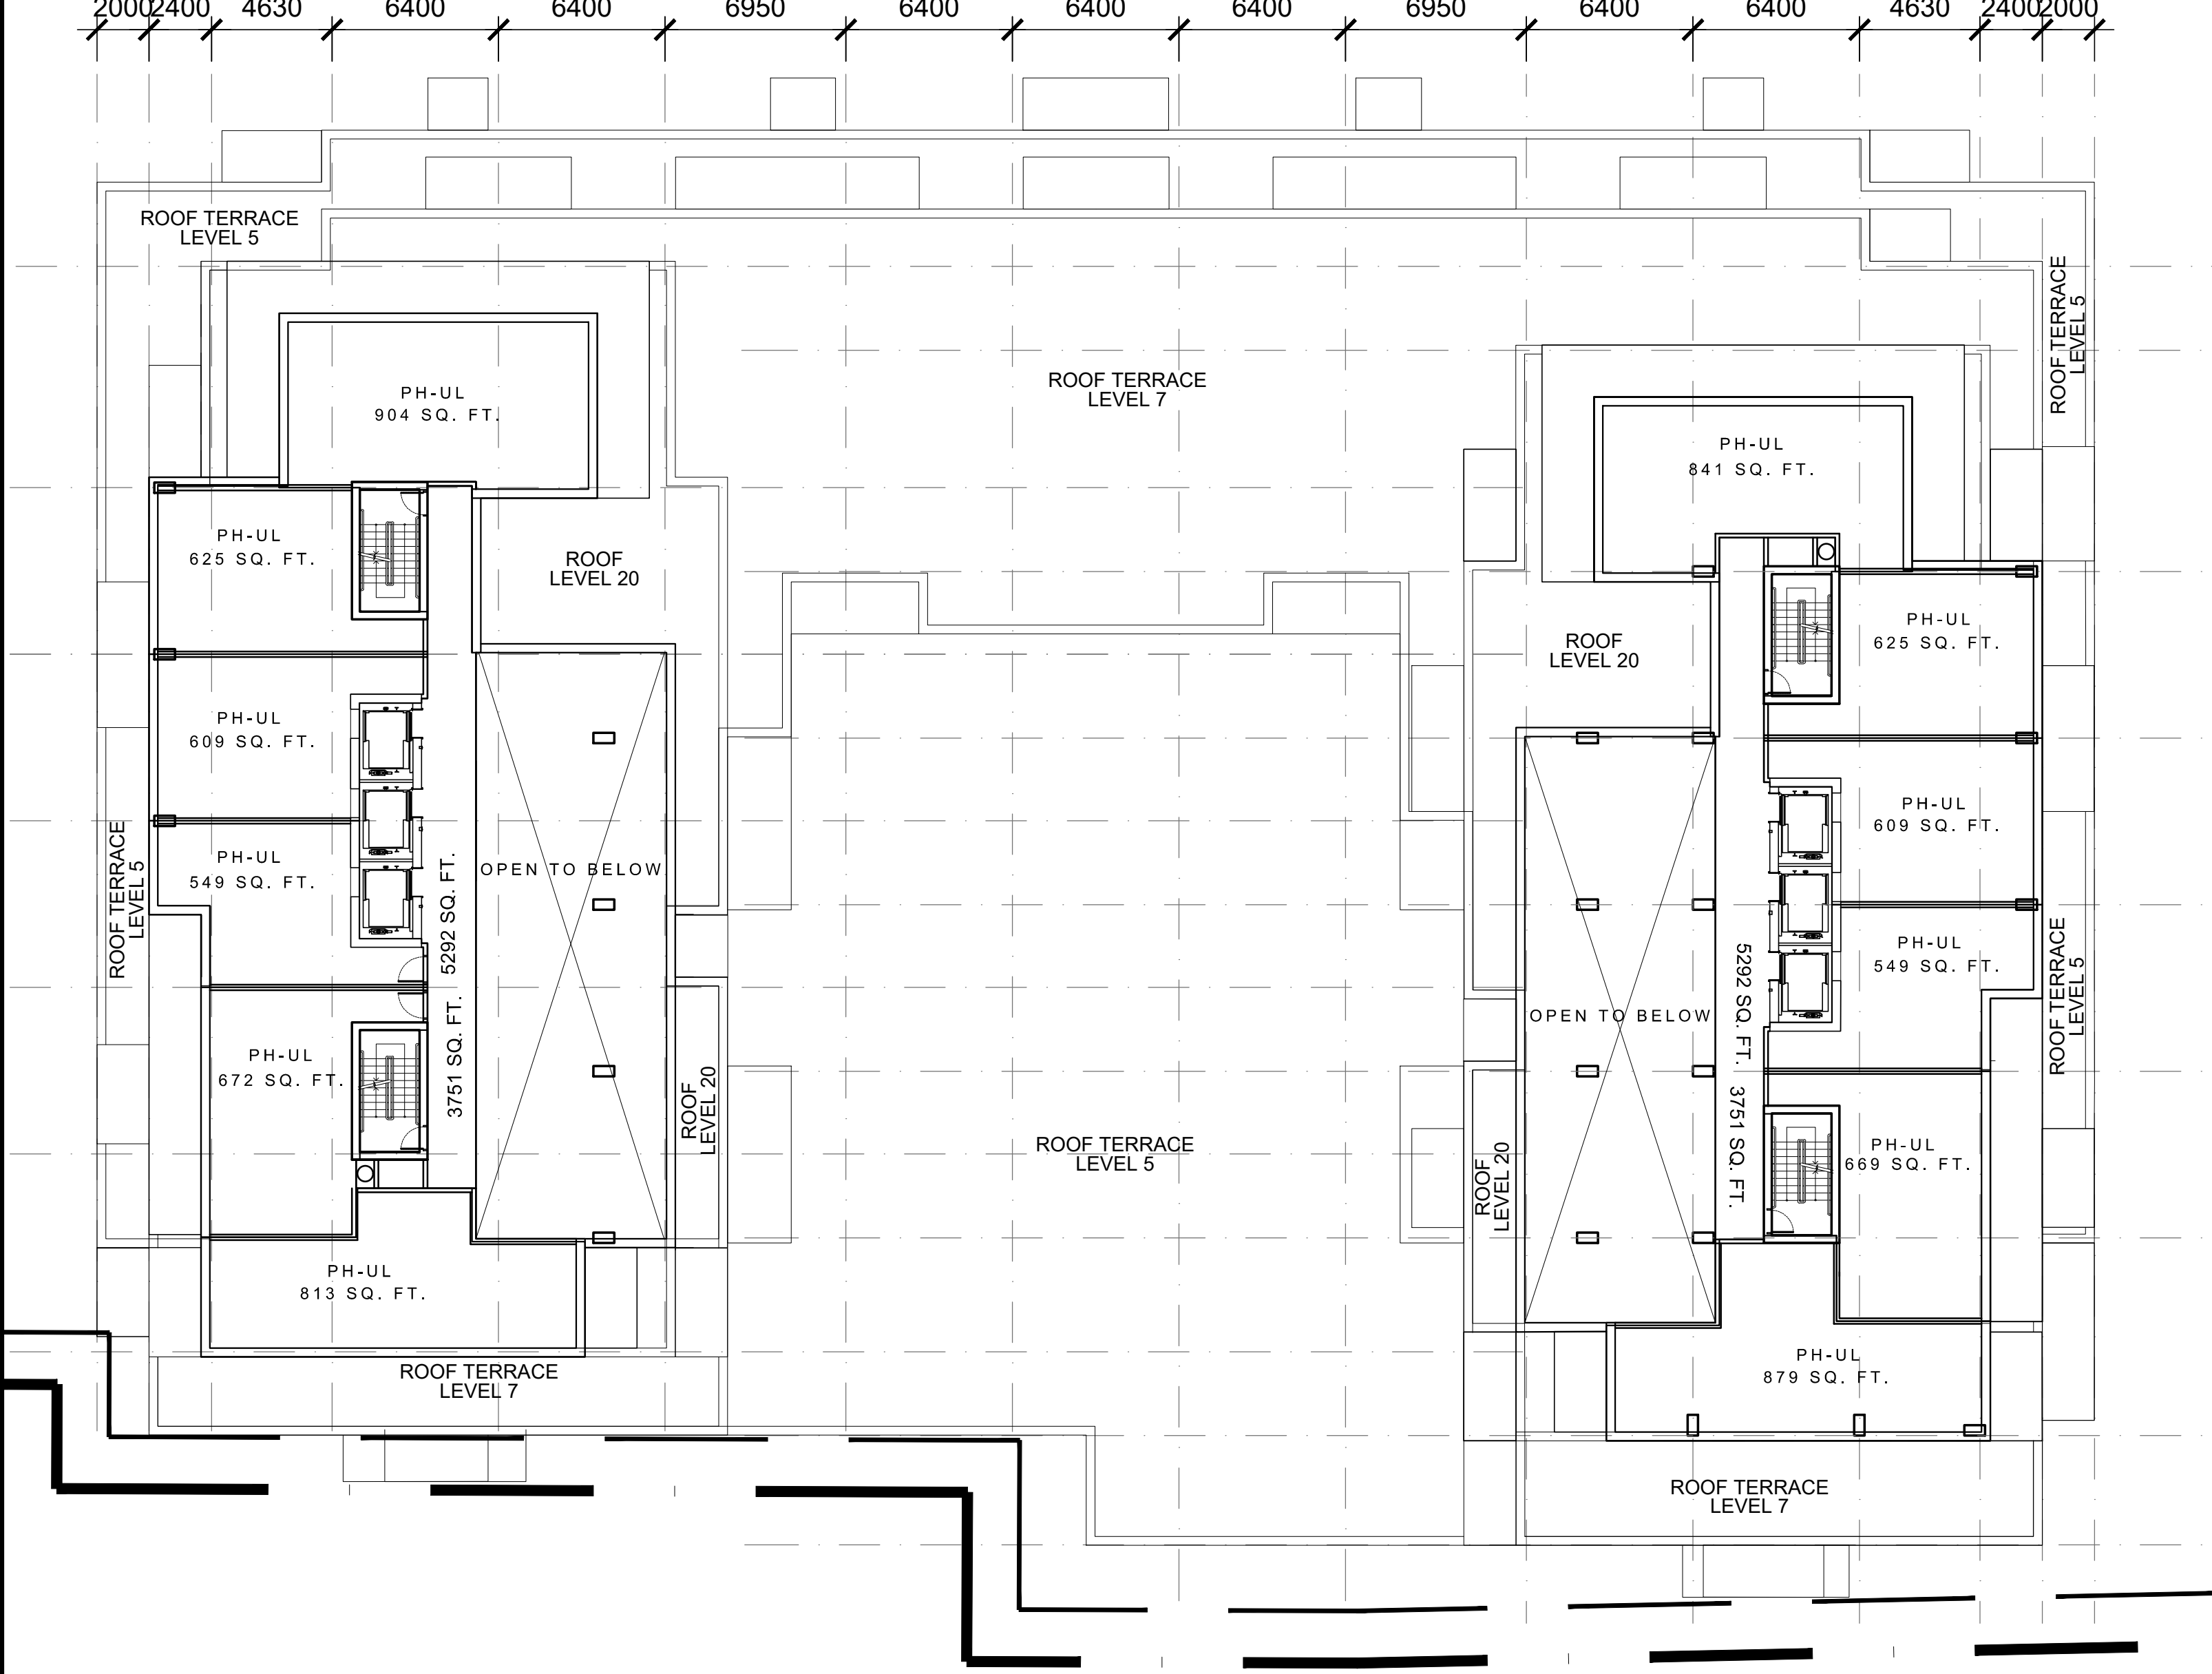

LEVEL 21 FLOOR PLAN

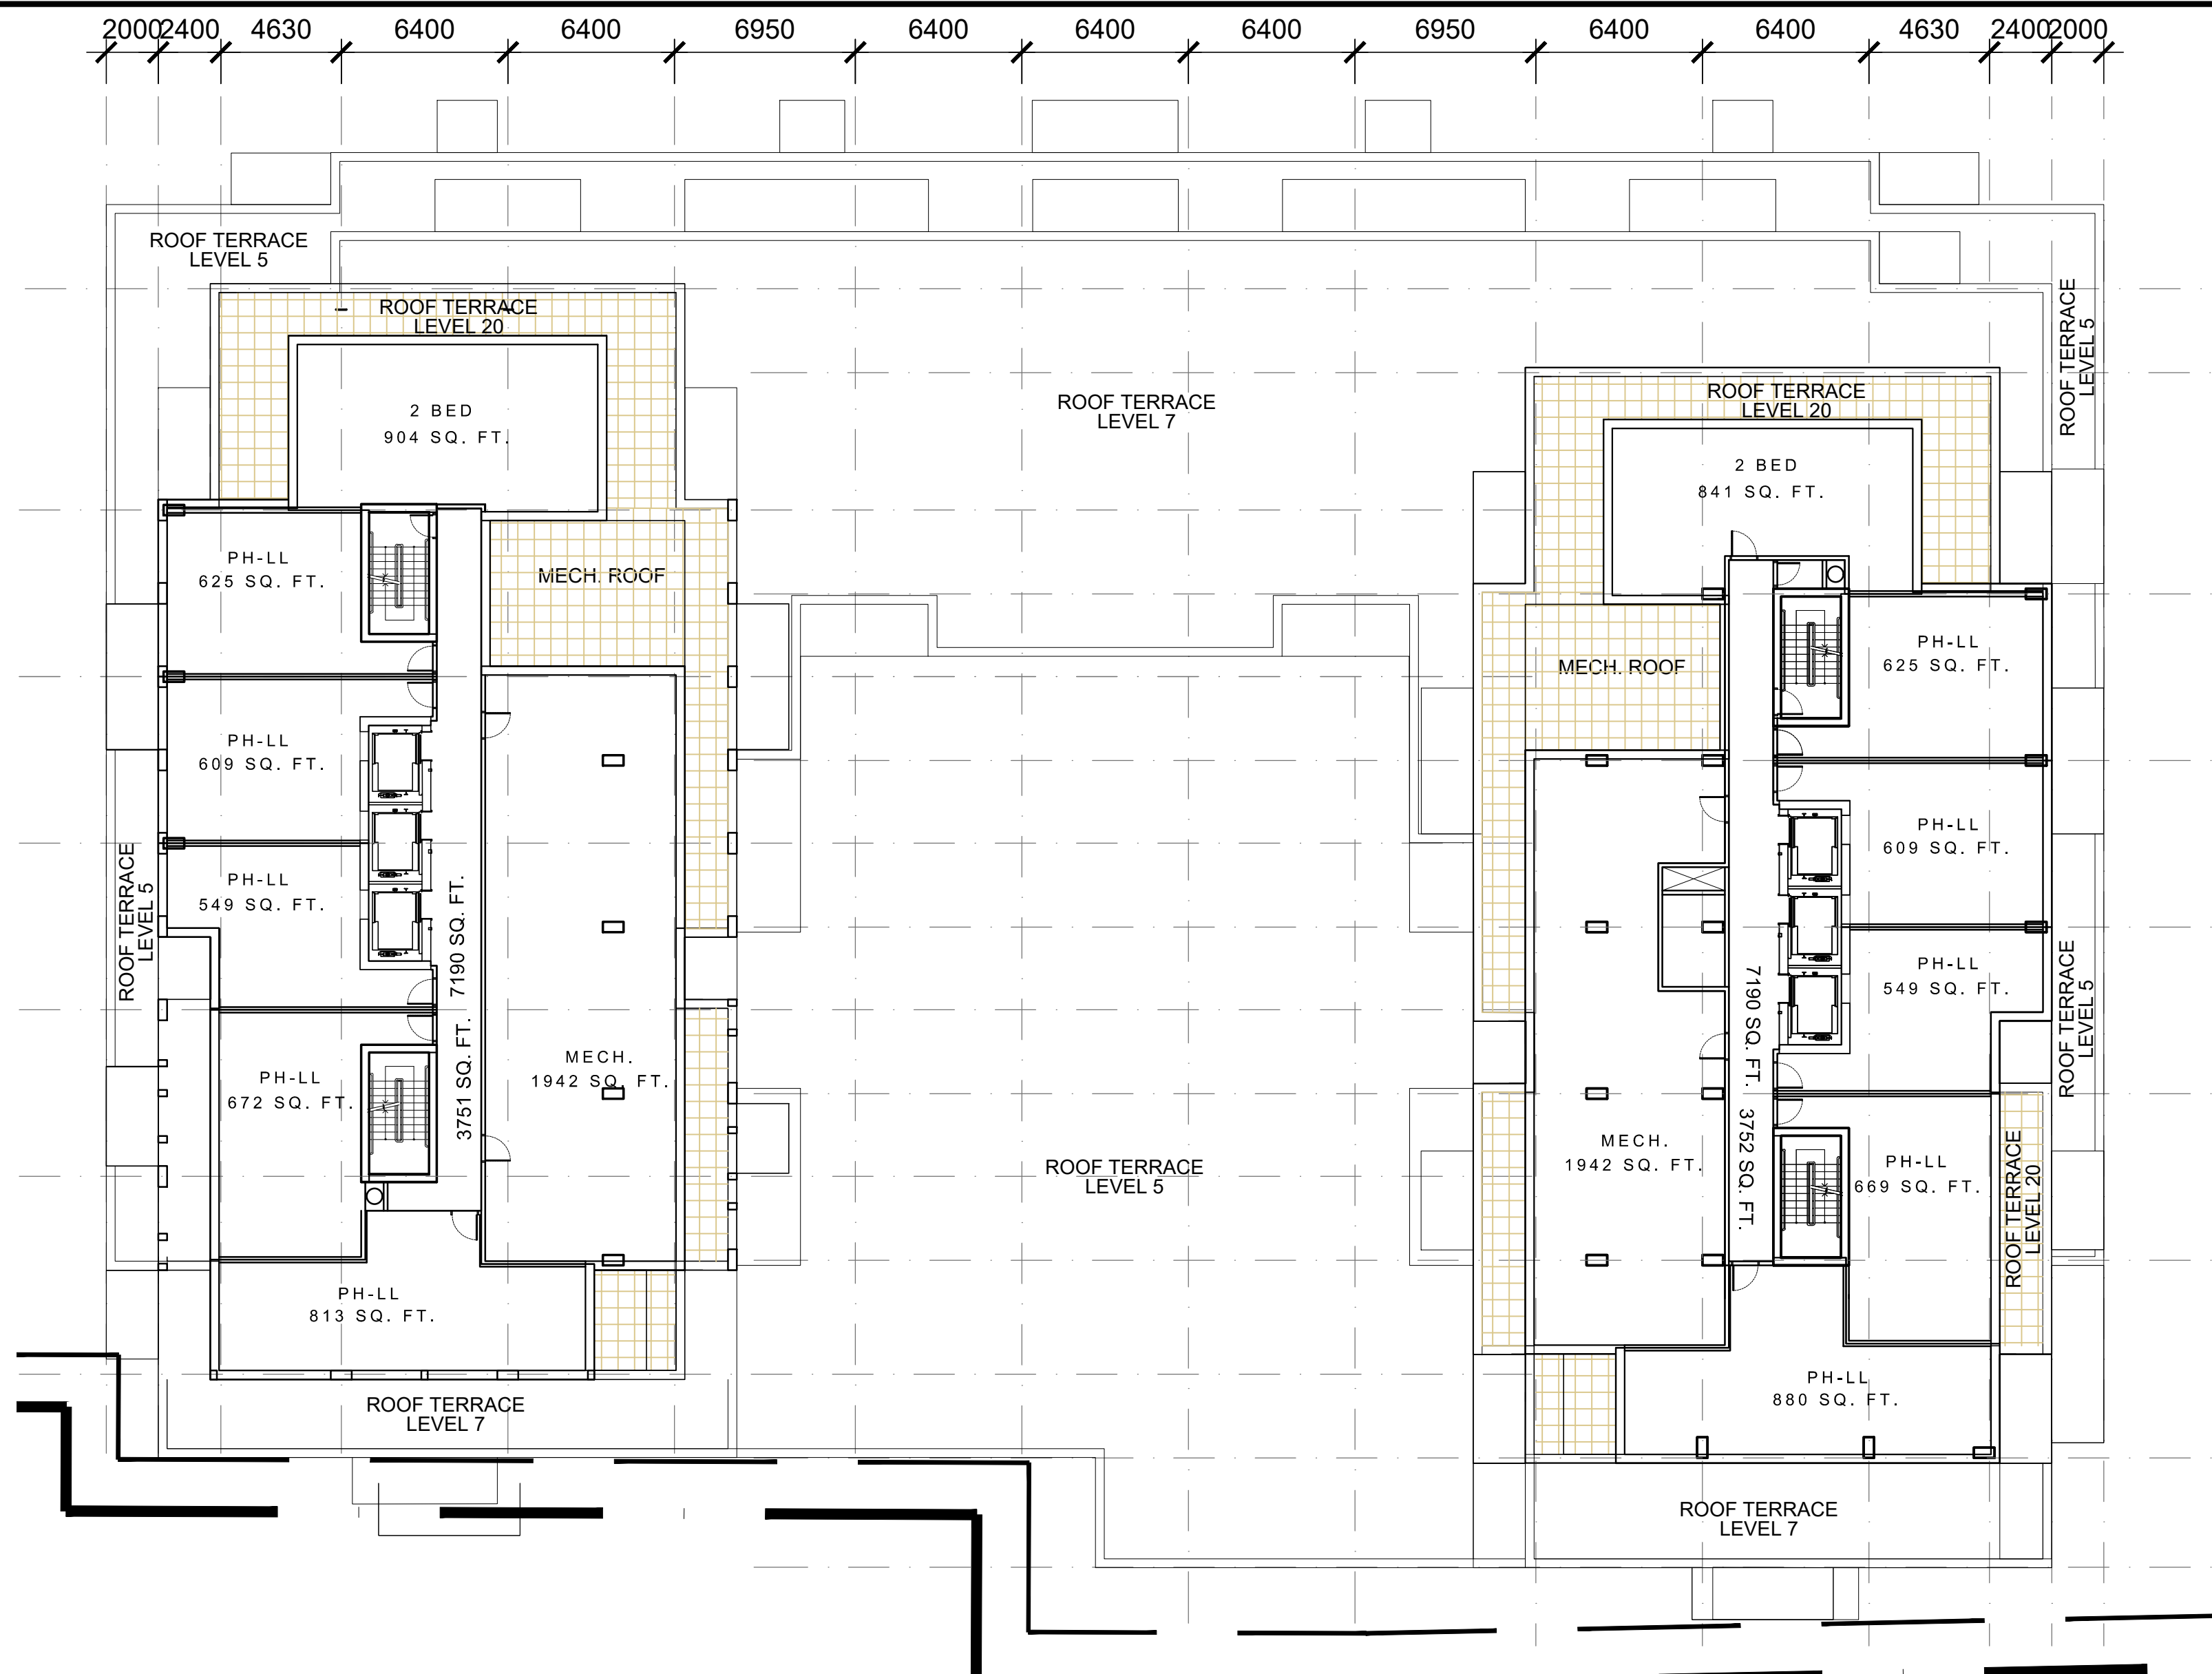

LEVEL 20 FLOOR PLAN

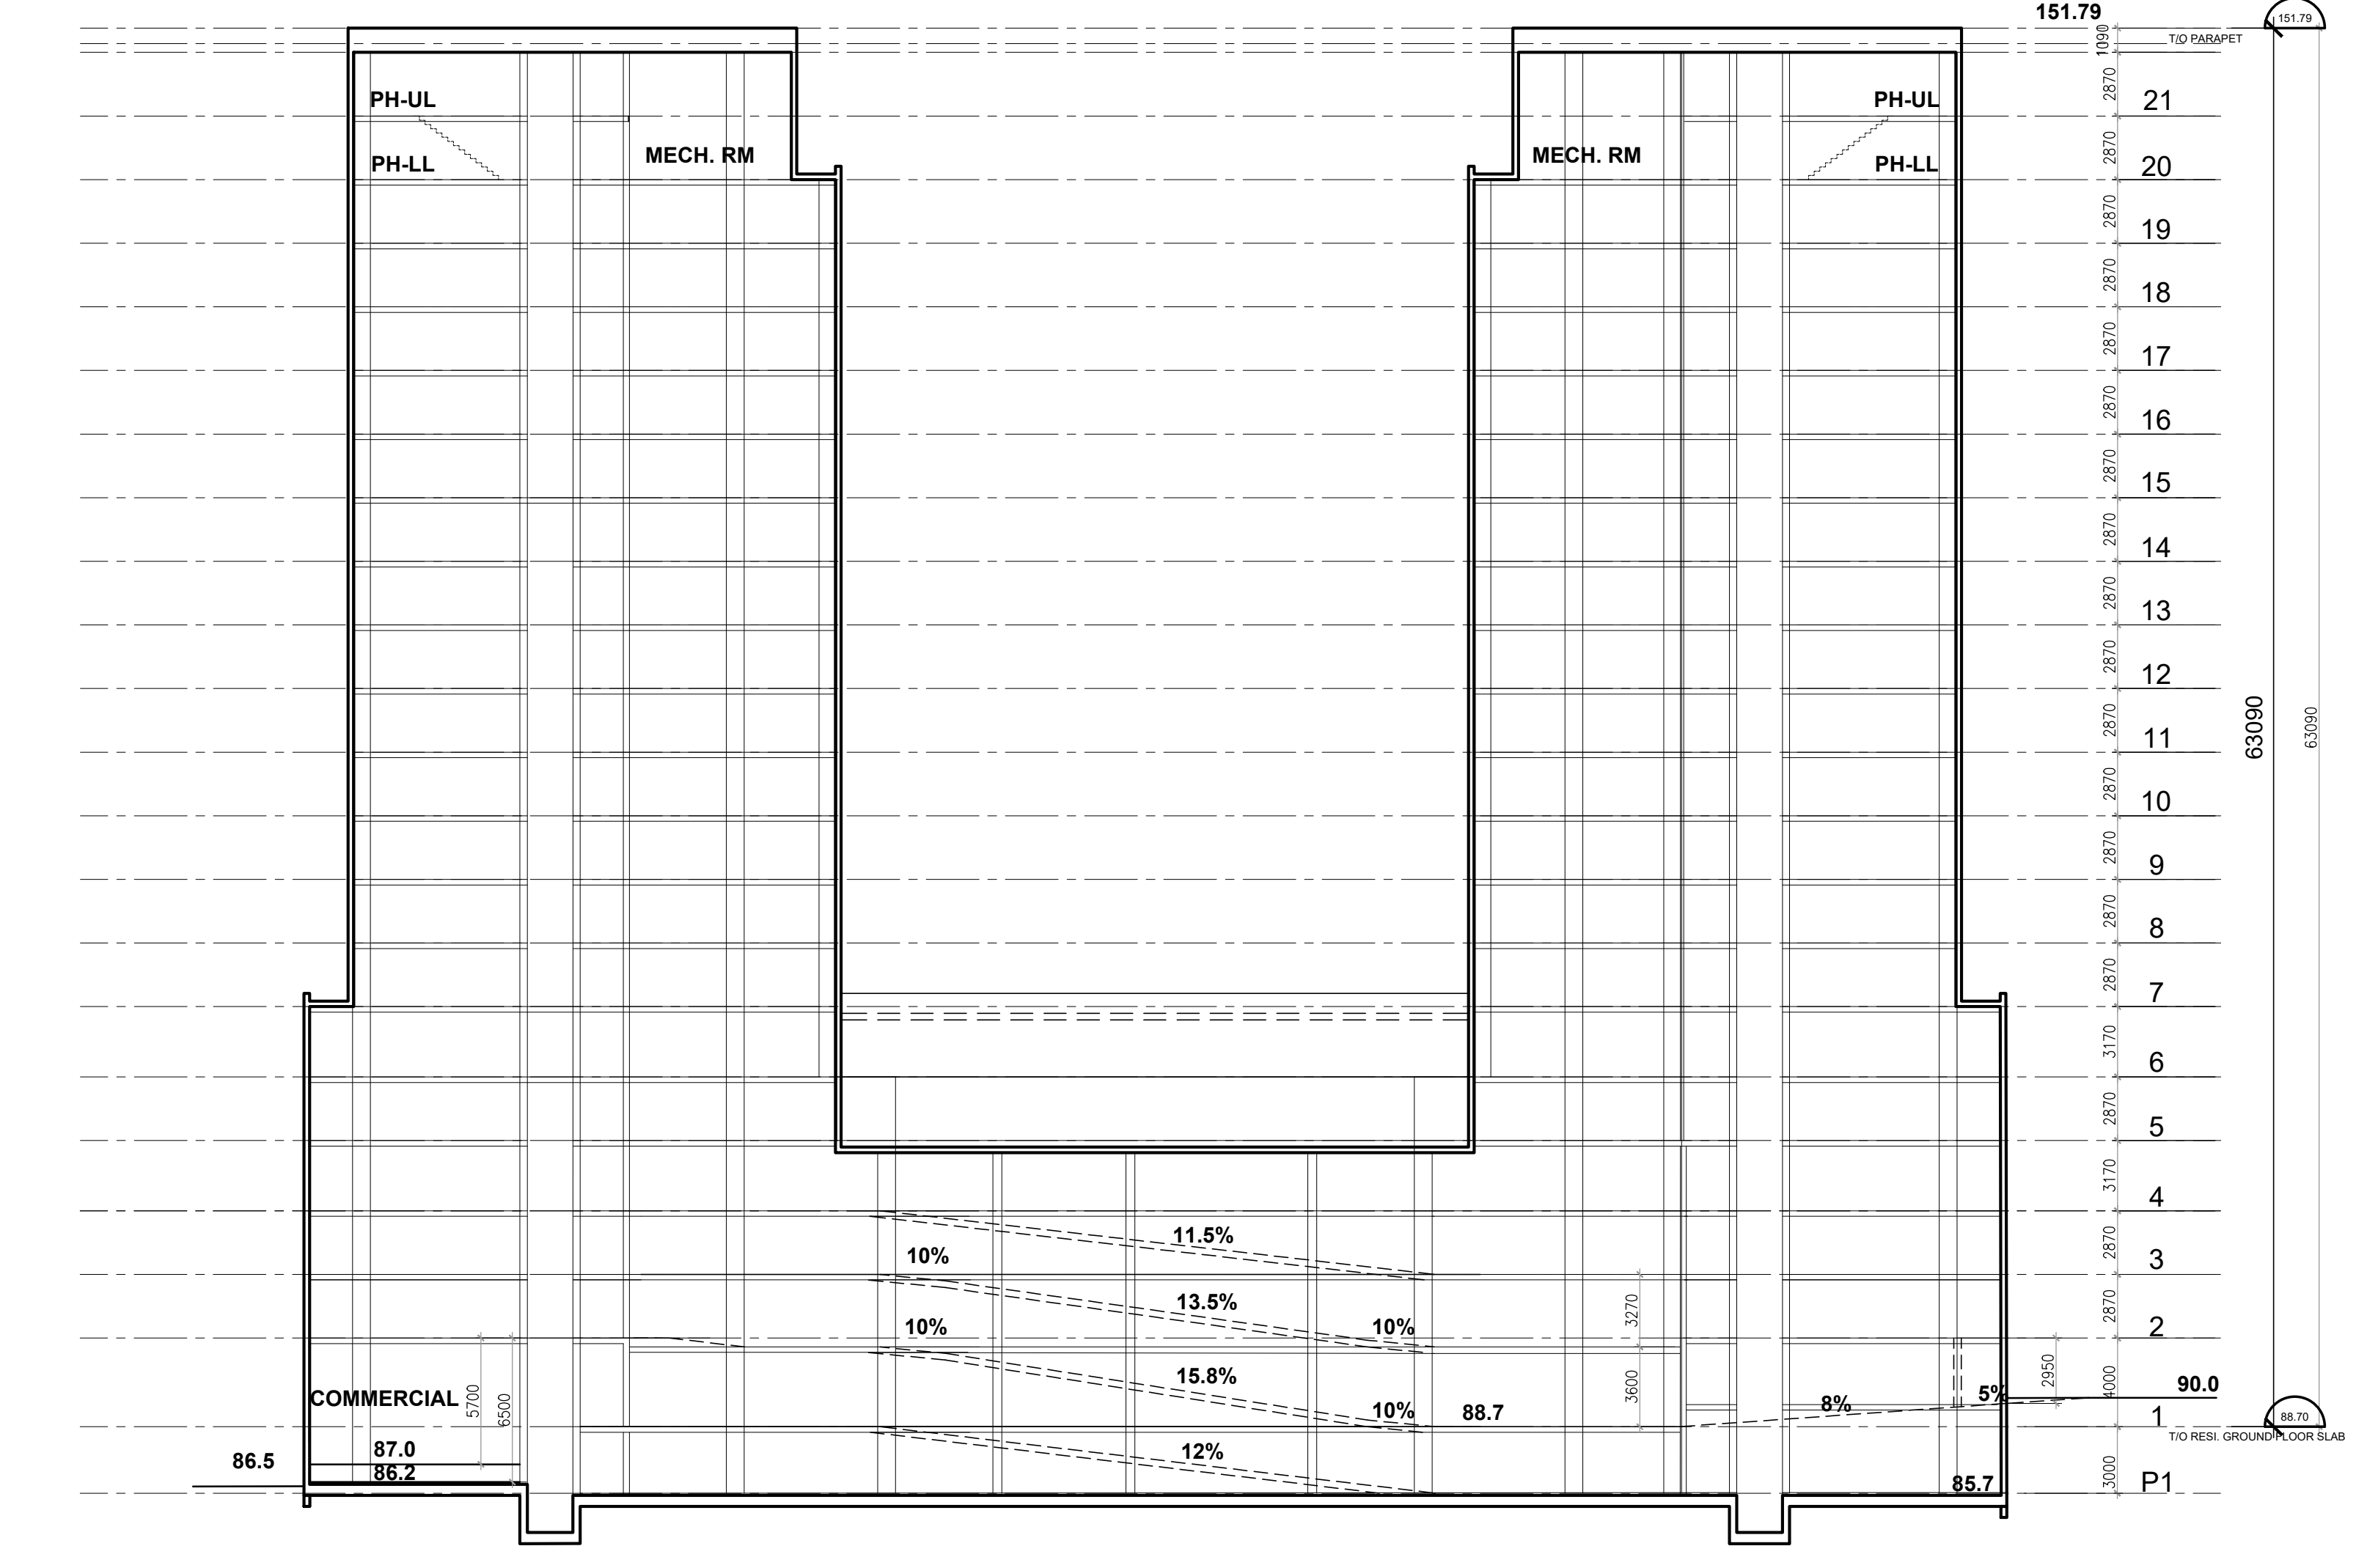

BUILDING SECTION

SCALE: 1:250

IT IS THE RESPONSIBILITY OF THE APPROPRIATE CONTRACTOR TO CHECK AND VERIFY ALL DIMENSIONS ON SITE AND TO REPORT ALL ERRORS AND/OR OMISSIONS TO THE ARCHITECT. ALL CONTRACTORS MUST COMPLY WITH ALL PERTINENT CODES AND BY-LAWS. THIS DRAWING MAY NOT BE USED FOR CONSTRUCTION UNTIL SIGNED BY THE ARCHITECT. DO NOT SCALE DRAWINGS. COPYRIGHT RESERVED.

**NOTATION SYMBOLS:**

- INDICATES DRAWING NOTES, LISTED ON EACH SHEET.
- INDICATES ASSEMBLY TYPE. REFER TO TYPICAL ASSEMBLY SCHEDULE.
- INDICATES WINDOW TYPE. REFER TO WINDOW ELEVATIONS AND DETAILS ON A900 SERIES.
- INDICATES DOOR TYPE. REFER TO DOOR SCHEDULE AND DETAILS ON A900 SERIES.
- DETAIL NUMBER
- TITLE
- SCALE
- DETAIL REFERENCE PAGE
- DETAIL CROSS REFERENCE PAGE

ISSUED FOR SPC APPLICATION	2021 10 27
ISSUED FOR REVIEW	2021 09 23
No. DESCRIPTION	DATE

REVISIONS:

ARCHITECT SEAL: **RODERICK LAHEY ARCHITECTS** (Professional Seal)

SEAL DATE: STAMP DATE

NORTH ARROW:



ARCHITECT: **RODERICK LAHEY ARCHITECT INC**  
 56 Beech Street, Ottawa, Ontario K1S 3J6  
 1.613.724.9932 1.613.724.1209 www.rodericklahey.ca

PROJECT TITLE: **SOUTH KEYS SMART CENTER PHASE 1**  
 OTTAWA ONTARIO


SHEET TITLE: **FLOOR PLANS & BUILDING SECTION**

DRAWN: T.Z.	CHECKED: R.V.
SCALE: 1:200	SHEET No. <b>A-03</b>
PROJECT No. 2030	


IT IS THE RESPONSIBILITY OF THE APPROPRIATE CONTRACTOR TO CHECK AND VERIFY ALL DIMENSIONS ON SITE AND TO REPORT ALL ERRORS AND/OR OMISSIONS TO THE ARCHITECT.  
 ALL CONTRACTORS MUST COMPLY WITH ALL PERTINENT CODES AND BY-LAWS.  
 THIS DRAWING MAY NOT BE USED FOR CONSTRUCTION UNTIL SIGNED BY THE ARCHITECT.  
 DO NOT SCALE DRAWINGS.  
 COPYRIGHT RESERVED.

**NOTATION SYMBOLS:**


- INDICATES DRAWING NOTES, LISTED ON EACH SHEET.
- INDICATES ASSEMBLY TYPE. REFER TO TYPICAL ASSEMBLIES SCHEDULE.
- INDICATES WINDOW TYPE. REFER TO WINDOW ELEVATIONS AND DETAILS ON A900 SERIES.
- INDICATES DOOR TYPE. REFER TO DOOR SCHEDULE AND DETAILS ON A900 SERIES.
- DETAIL NUMBER
- TITLE
- SCALE
- DETAIL REFERENCE PAGE
- DETAIL CROSS REFERENCE PAGE

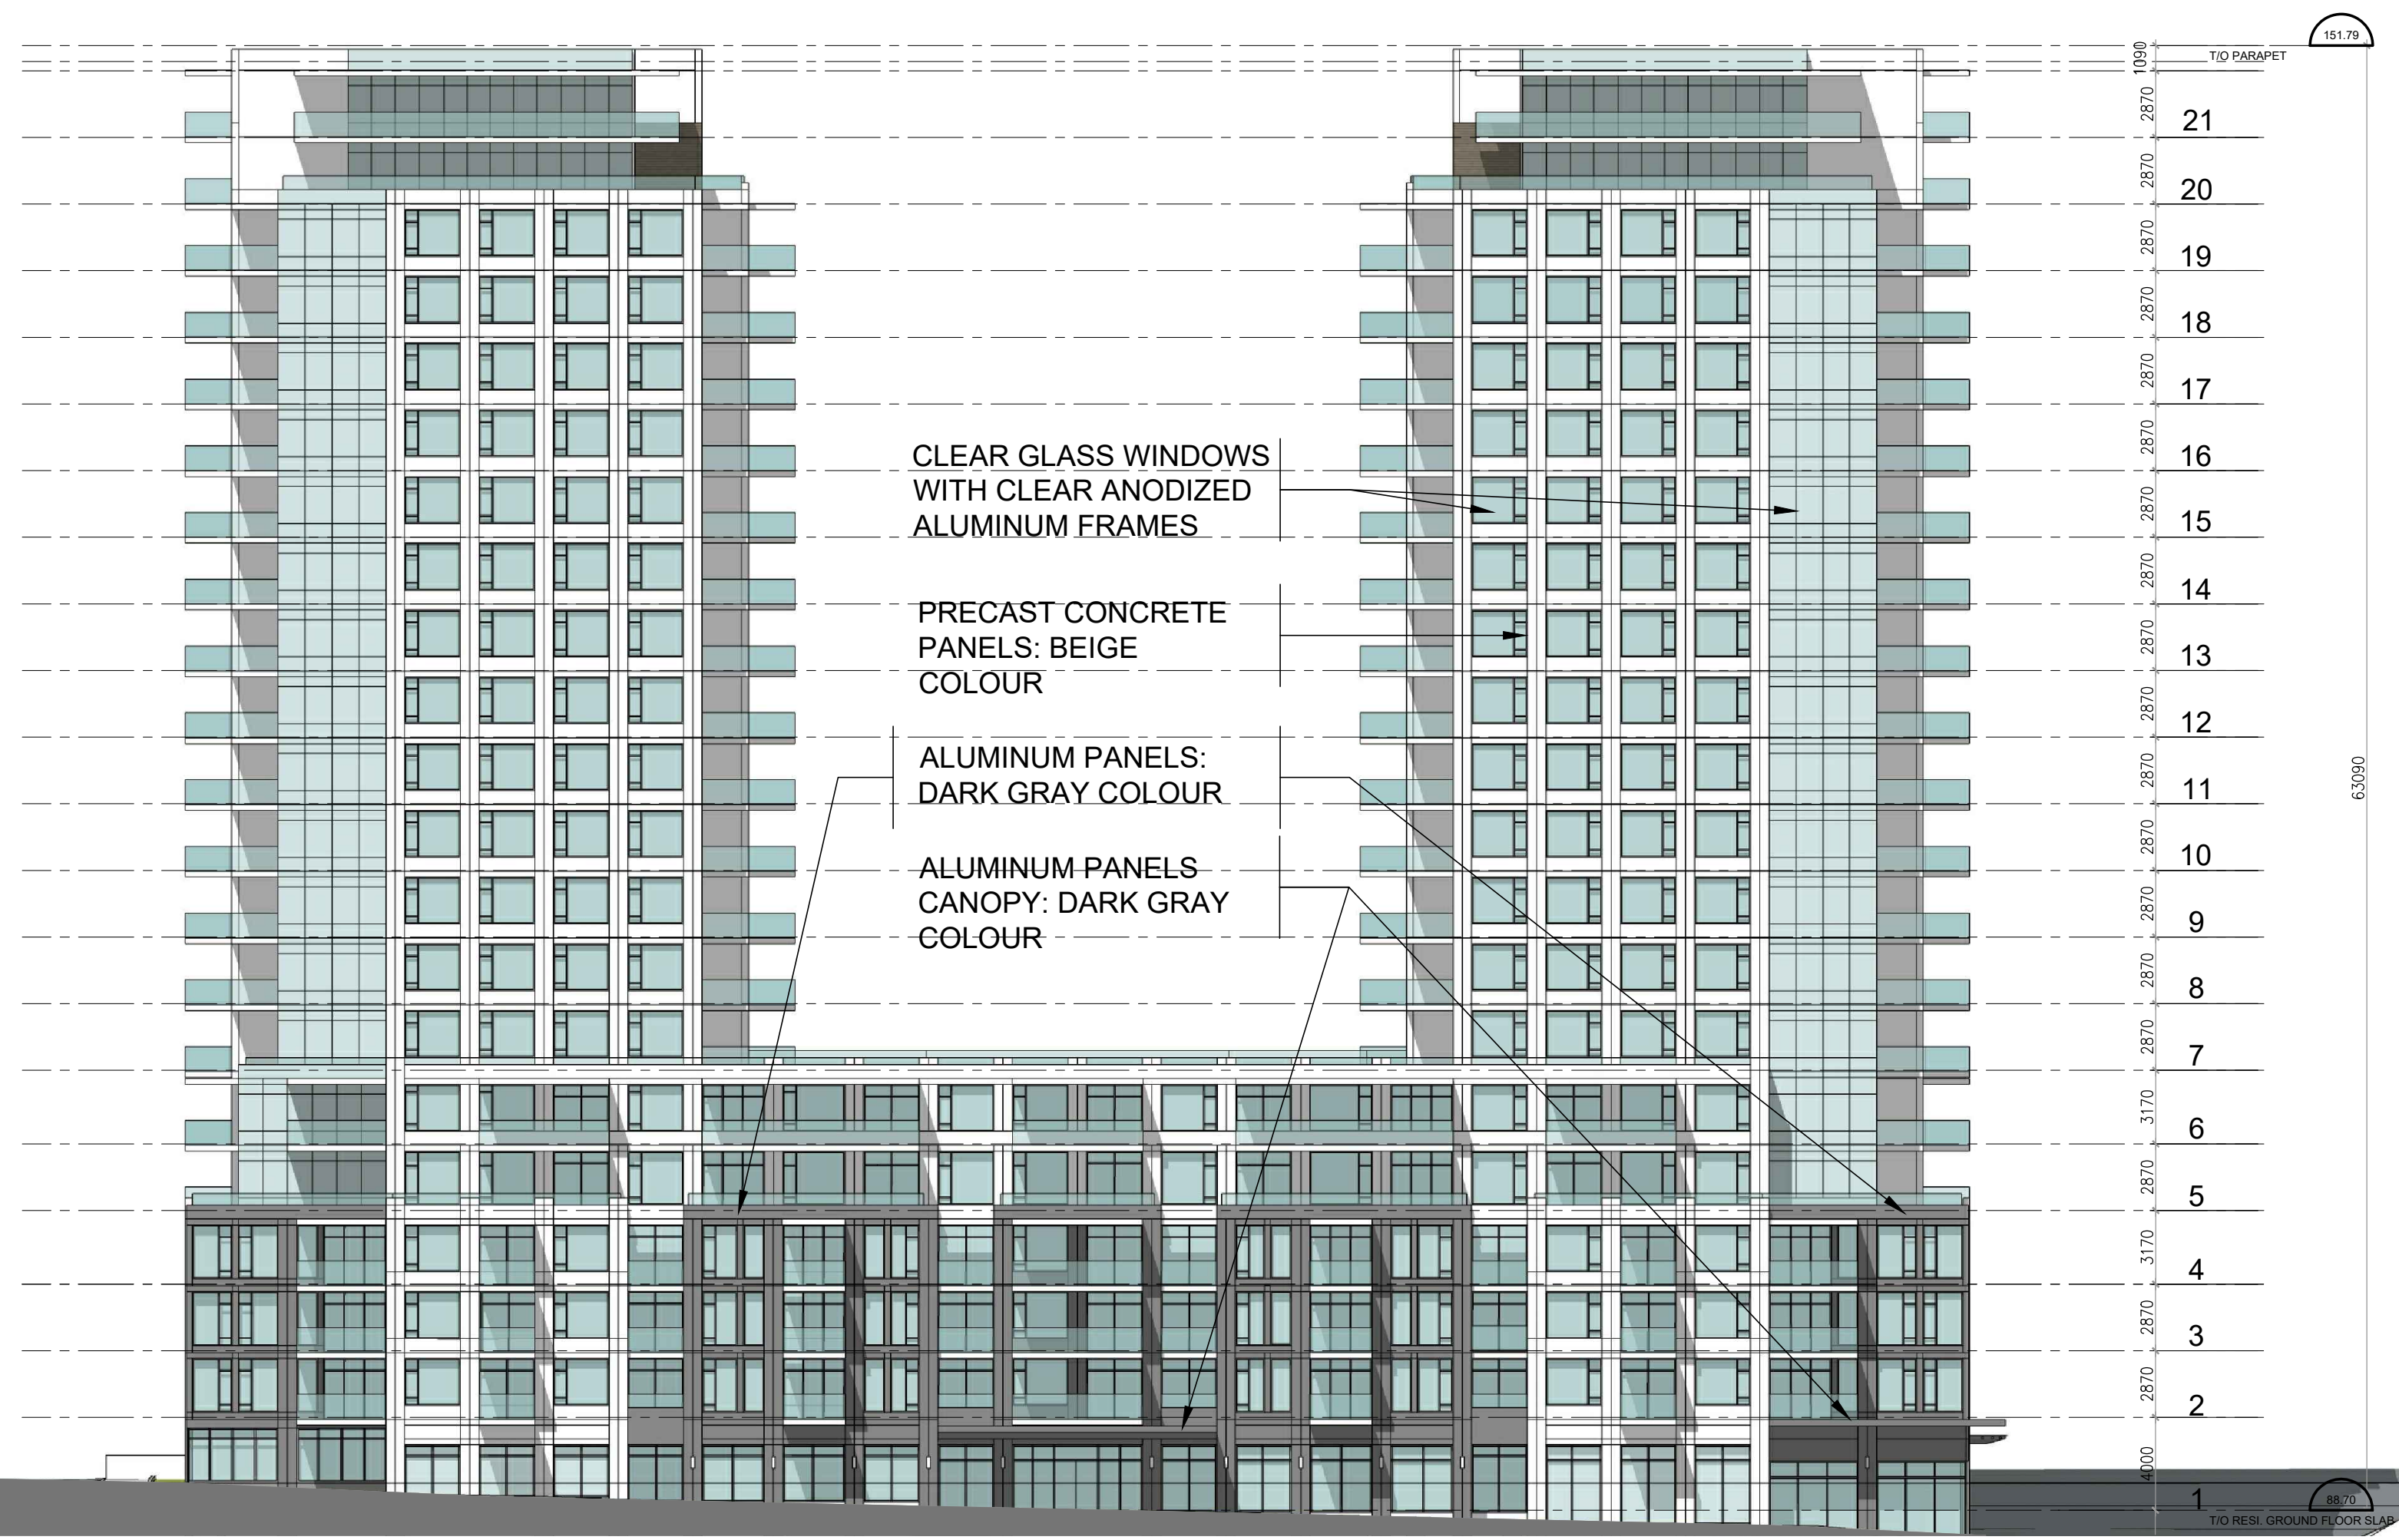


EAST ELEVATION

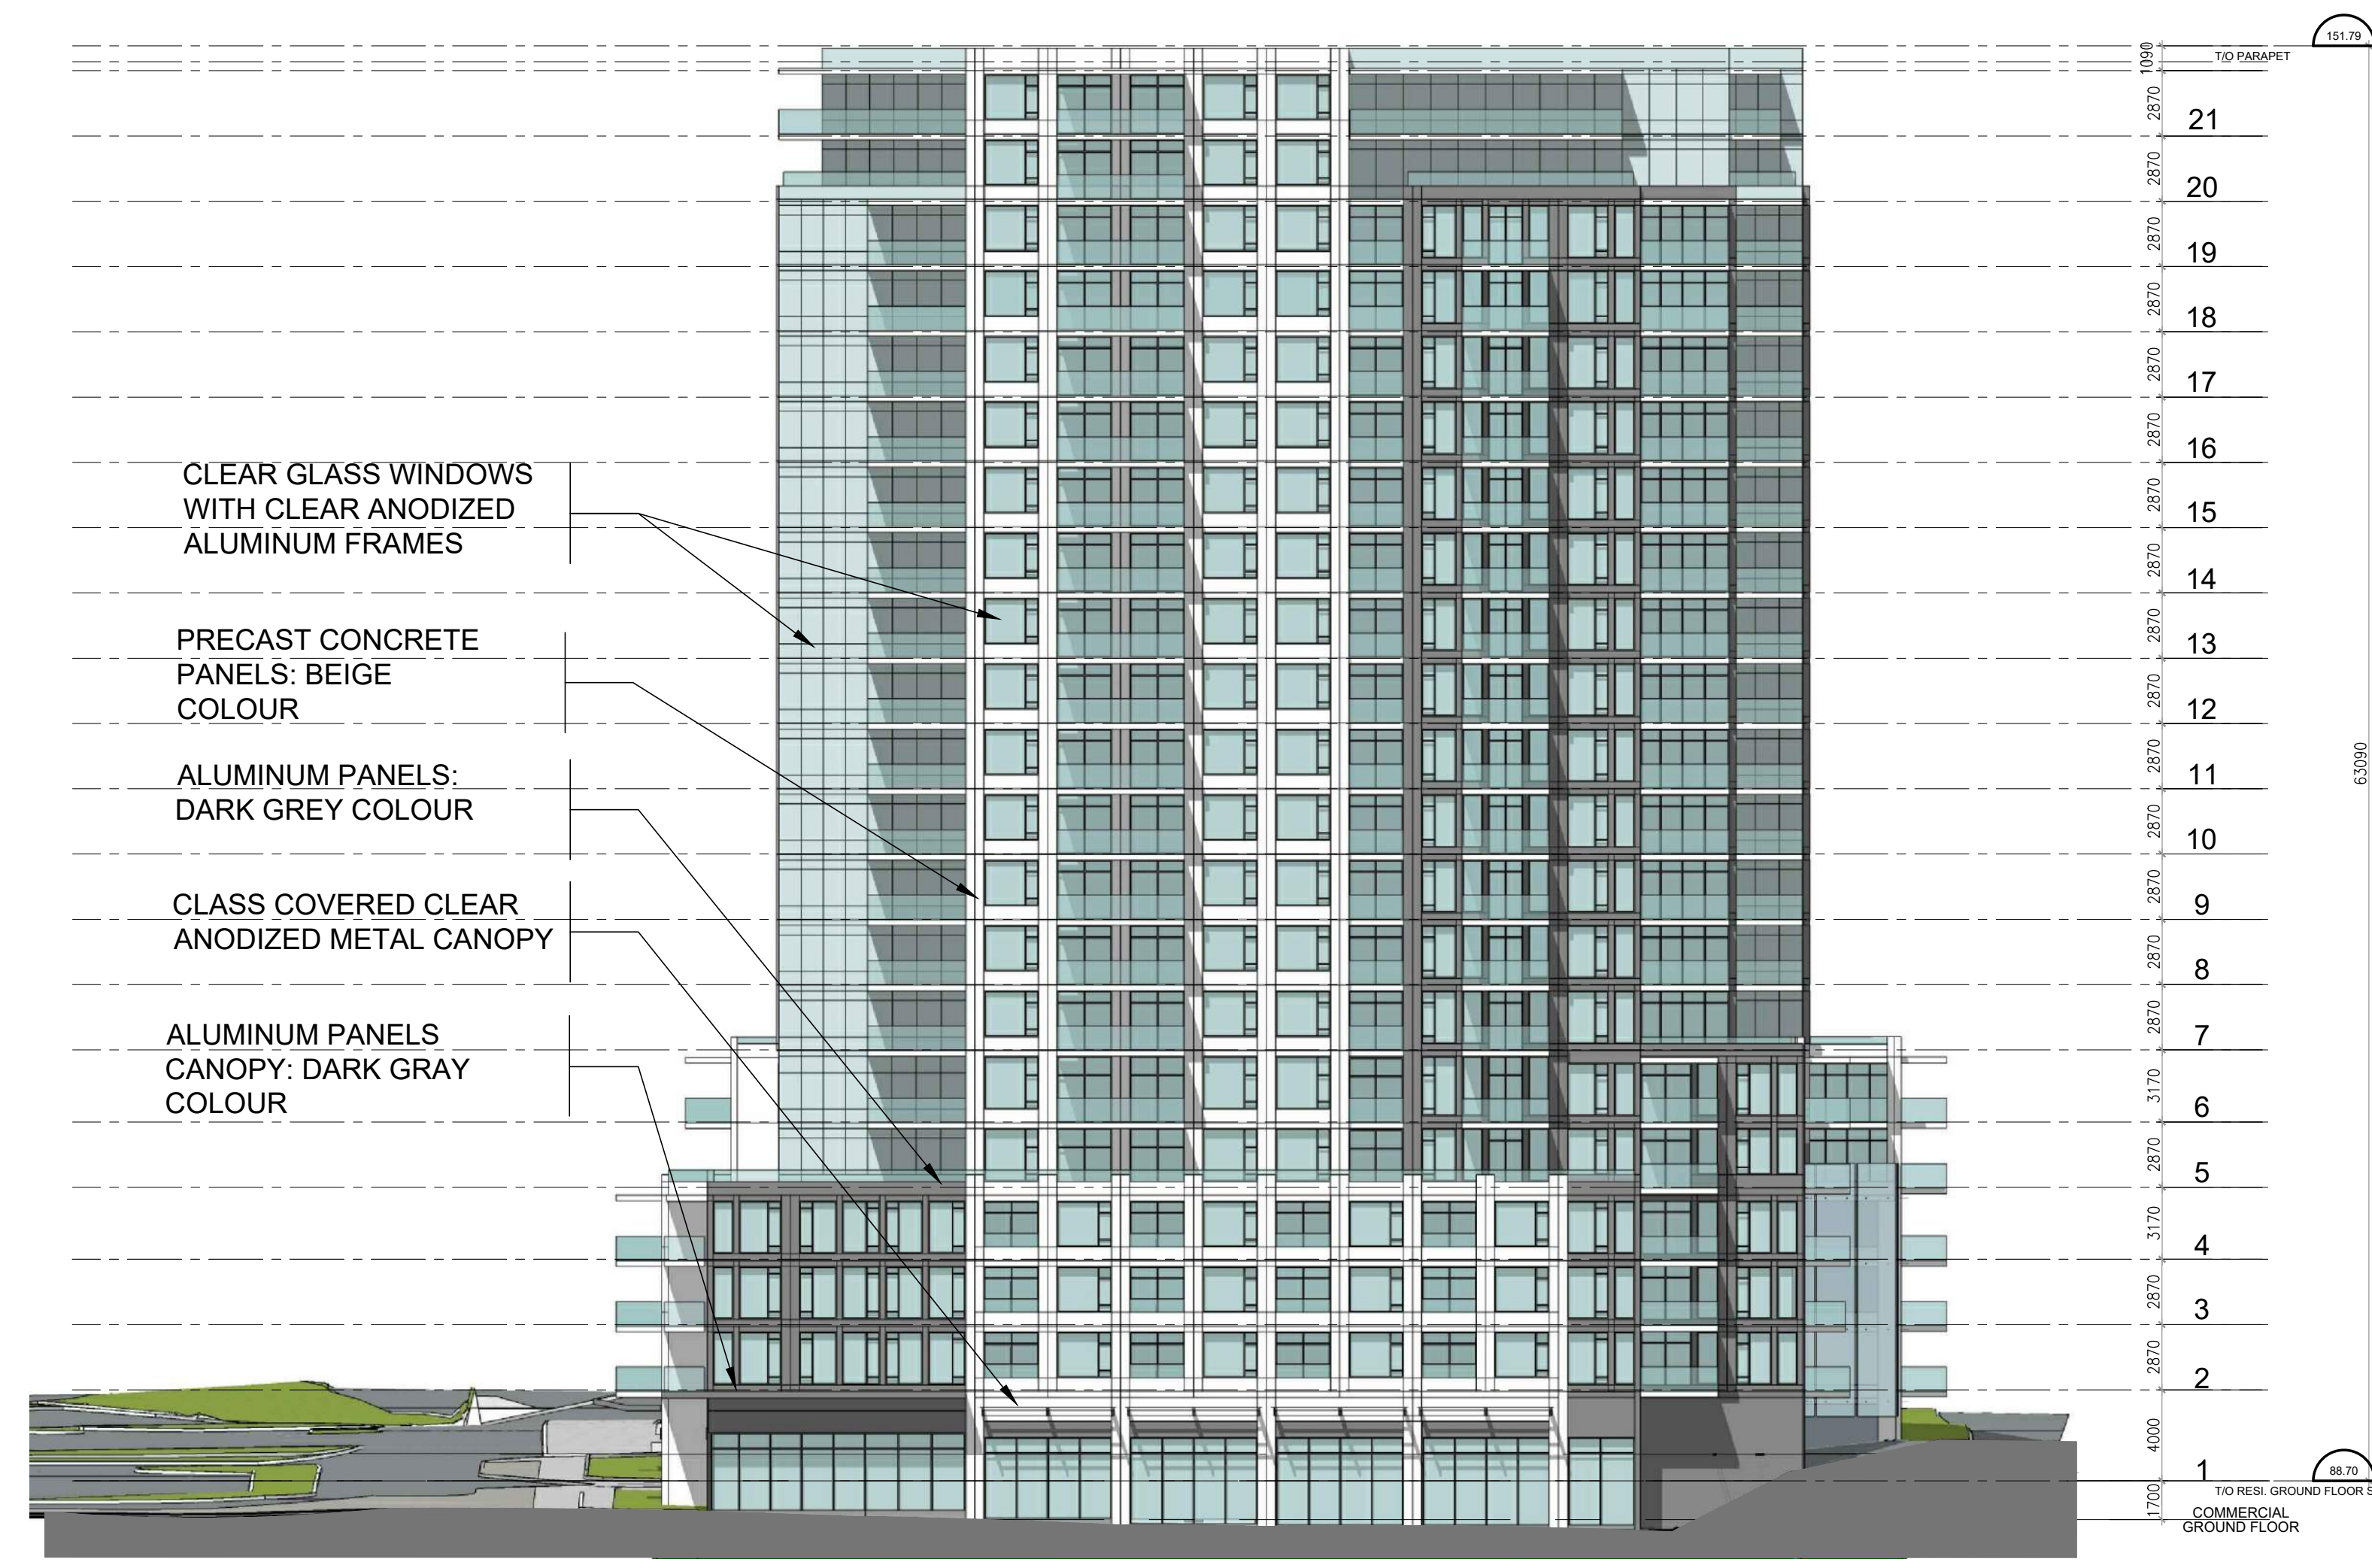

NORTH ELEVATION

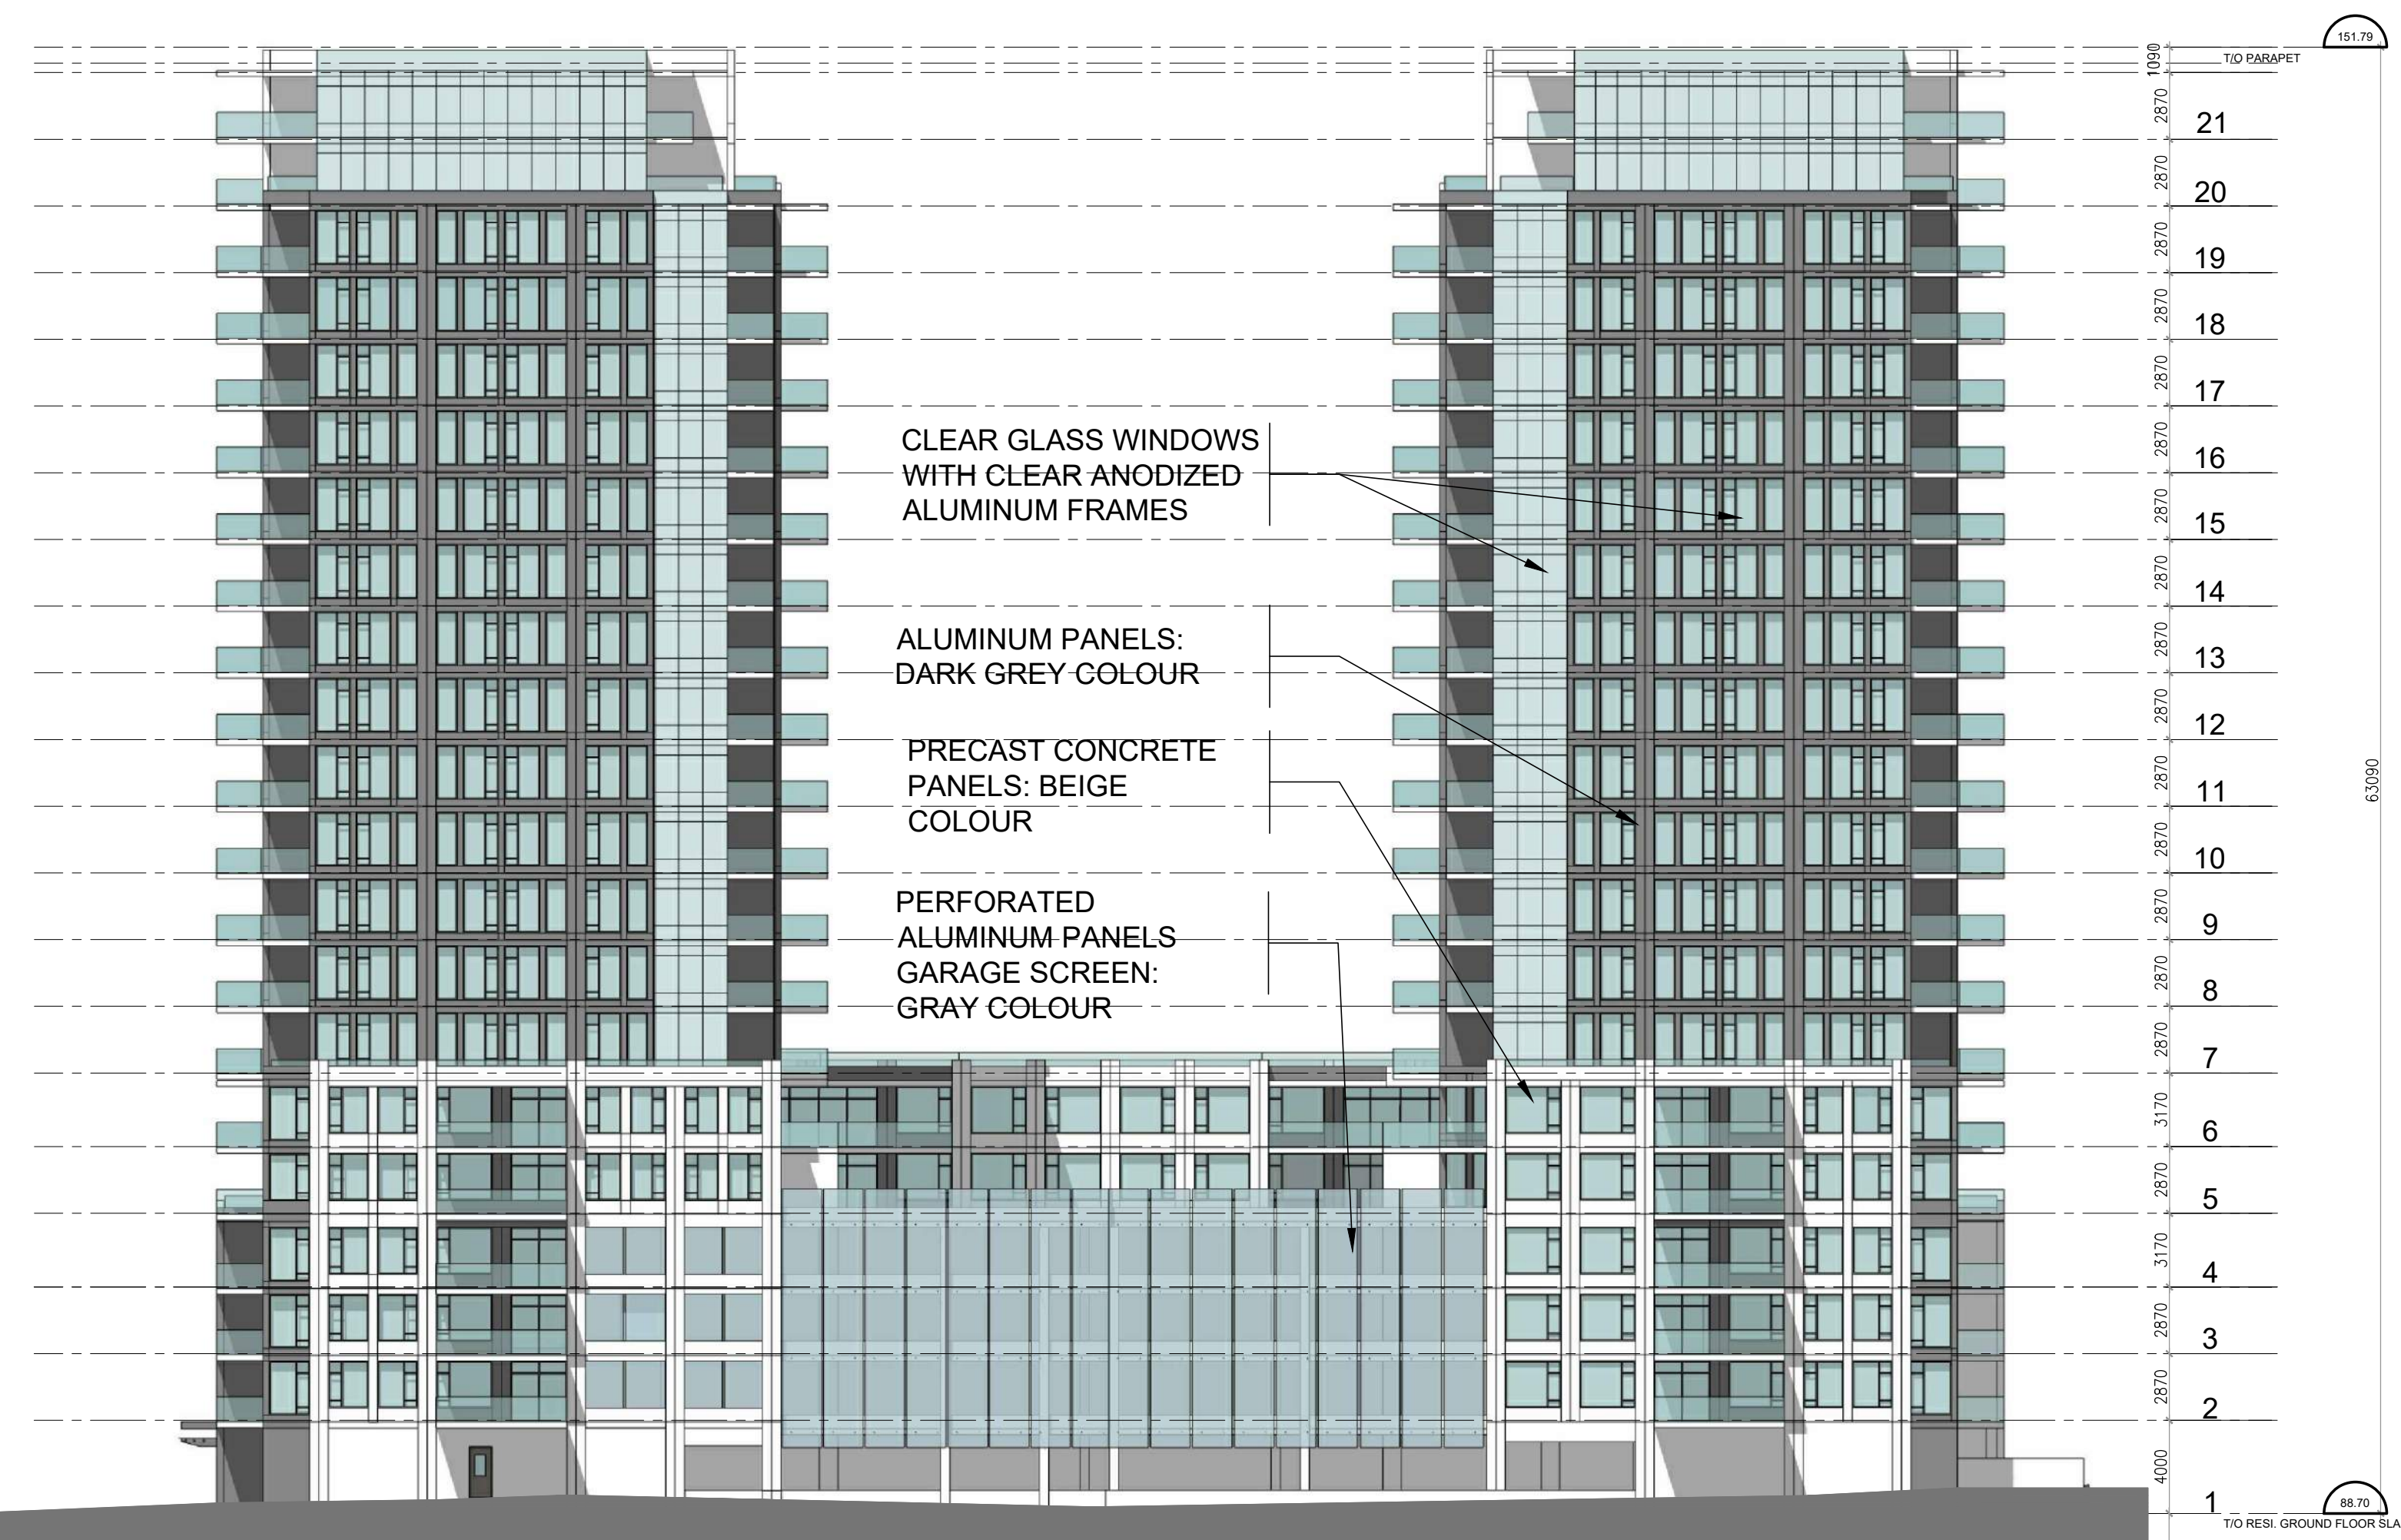

WEST ELEVATION

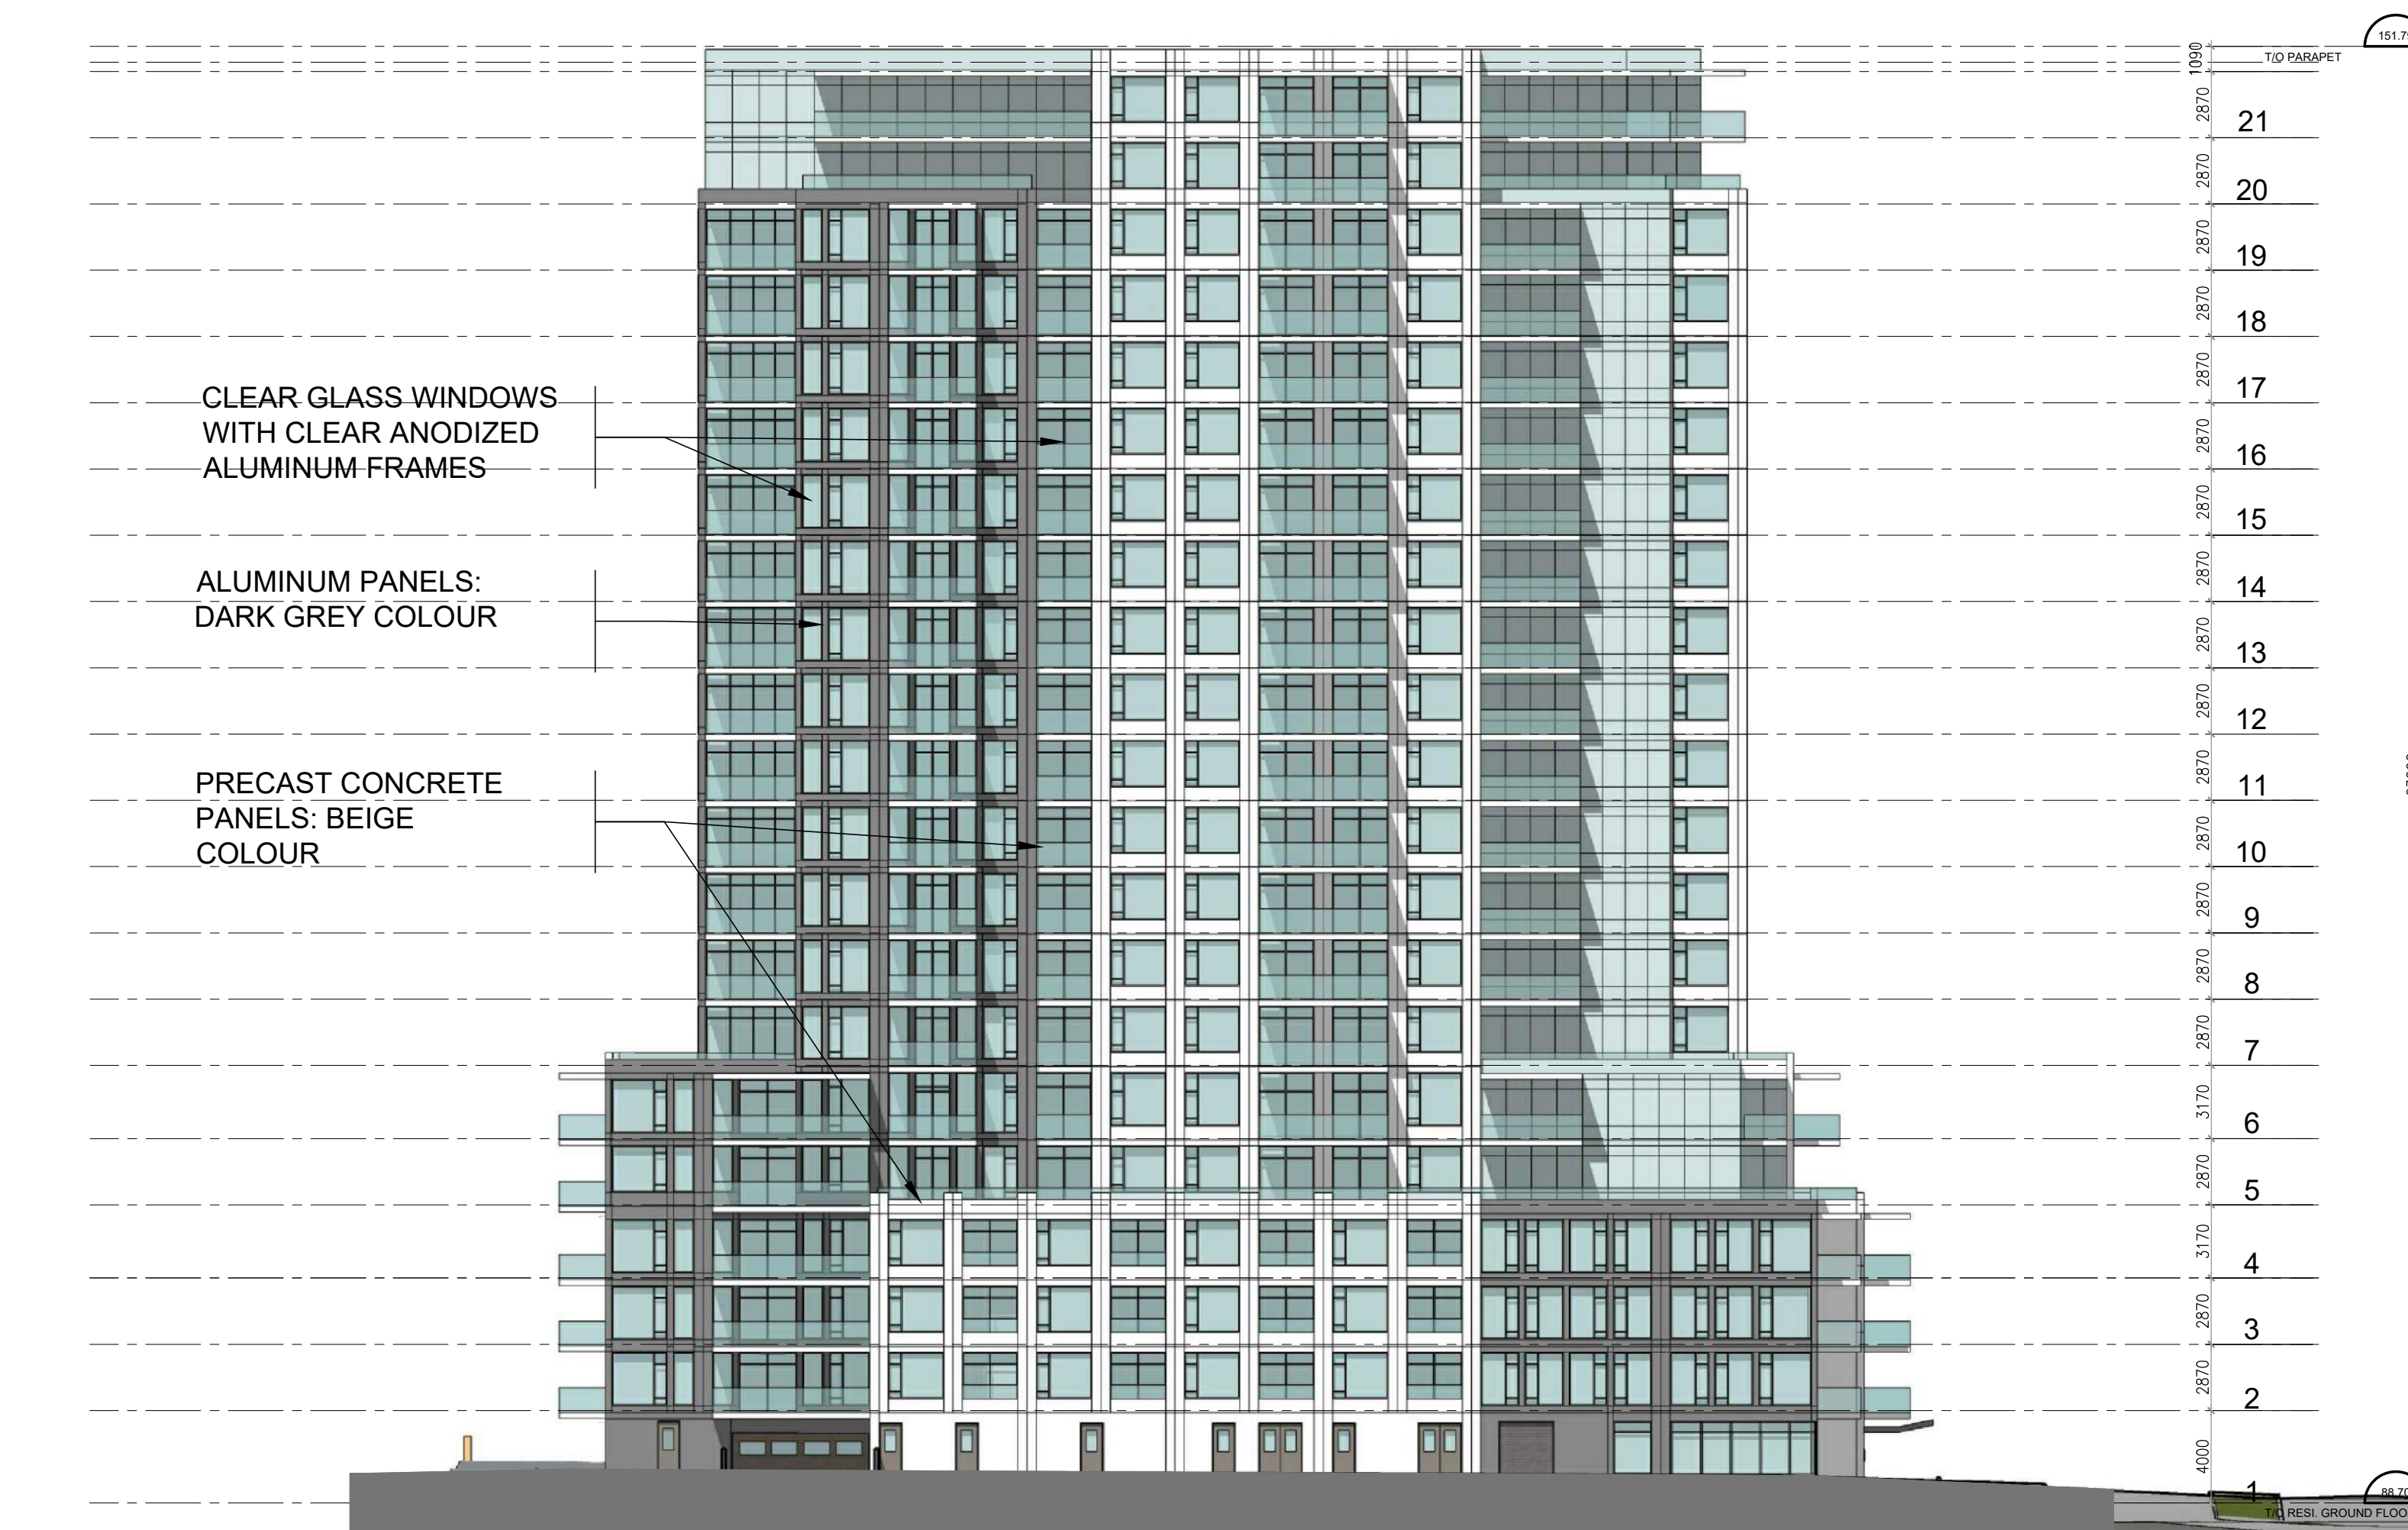

SOUTH ELEVATION

ISSUED FOR SPC APPLICATION	2021 10 27
ISSUED FOR REVIEW	2021 09 23
No. DESCRIPTION	DATE

REVISIONS:

ARCHITECT SEAL:	NORTH ARROW:
SEAL DATE: STAMP DATE	



ARCHITECT:  
**RODERICK LAHEY**  
 ARCHITECT INC  
 54 Beech Street, Ottawa, Ontario K1S 3J6  
 t.613.724.9932 f.613.724.1209 www.rodericklahey.ca

PROJECT TITLE:  
**SOUTH KEYS  
 SMART CENTER  
 PHASE 1**  
 OTTAWA ONTARIO

SHEET TITLE:  
**ELEVATIONS**



DRAWN: T.Z.	CHECKED: R.V.
SCALE: 1:20	SHEET No. <b>A-04</b>
PROJECT No. 2030	



IT IS THE RESPONSIBILITY OF THE APPROPRIATE CONTRACTOR TO CHECK AND VERIFY ALL DIMENSIONS ON SITE AND TO REPORT ALL ERRORS AND/OR OMISSIONS TO THE ARCHITECT.  
 ALL CONTRACTORS MUST COMPLY WITH ALL PERTINENT CODES AND BY-LAWS.  
 THIS DRAWING MAY NOT BE USED FOR CONSTRUCTION UNTIL SIGNED BY THE ARCHITECT.  
 DO NOT SCALE DRAWINGS.  
 COPYRIGHT RESERVED.

**NOTATION SYMBOLS:**

INDICATES DRAWING NOTES, LISTED ON EACH SHEET.  
 INDICATES ASSEMBLY TYPE, REFER TO TYPICAL ASSEMBLES SCHEDULE.  
 INDICATES WINDOW TYPE, REFER TO WINDOW ELEVATIONS AND DETAILS ON A900 SERIES.  
 INDICATES DOOR TYPE, REFER TO DOOR SCHEDULE AND DETAILS ON A900 SERIES.  
 ————DETAIL NUMBER  
 ————SCALE  
 ————DETAIL REFERENCE PAGE  
 ————DETAIL CROSS REFERENCE PAGE

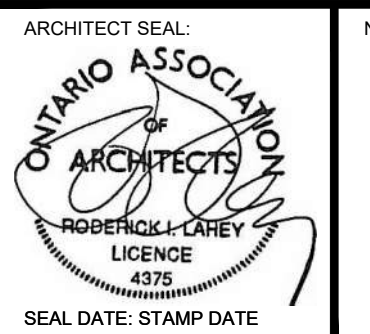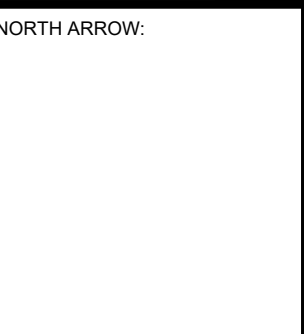▲		
▲		
▲		
▲	ISSUED FOR SPC APPLICATION	2021 10 27
▲	ISSUED FOR REVIEW	2021 09 23
No.	DESCRIPTION	DATE
REVISIONS:		
ARCHITECT SEAL:	NORTH ARROW:	
		
SEAL DATE: STAMP DATE		



ARCHITECT:  
**RODERICKLAHEY**  
 ARCHITECT INC  
 56 Beech Street, Ottawa, Ontario K1S 3J6  
 t.613.724.9932 f.613.724.1209 www.rodericklahey.ca

PROJECT TITLE:  
**SOUTH KEYS  
 SMART CENTER  
 PHASE 1**  
 OTTAWA ONTARIO

**PERSPECTIVE VIEWS**

DRAWN: T.Z.	CHECKED: R.V.
SCALE: 1:200	SHEET No.:
PROJECT No. 2030	<b>A-05</b>

IT IS THE RESPONSIBILITY OF THE APPROPRIATE CONTRACTOR TO CHECK AND VERIFY ALL DIMENSIONS ON SITE AND TO REPORT ALL ERRORS AND/OR OMISSIONS TO THE ARCHITECT.  
 ALL CONTRACTORS MUST COMPLY WITH ALL PERTINENT CODES AND BY-LAWS.  
 THIS DRAWING MAY NOT BE USED FOR CONSTRUCTION UNTIL SIGNED BY THE ARCHITECT.  
 DO NOT SCALE DRAWINGS.  
 COPYRIGHT RESERVED.

**NOTATION SYMBOLS:**

INDICATES DRAWING NOTES, LISTED ON EACH SHEET.  
 INDICATES ASSEMBLY TYPE; REFER TO TYPICAL ASSEMBLIES SCHEDULED.  
 INDICATES WINDOW TYPE; REFER TO WINDOW ELEVATIONS AND DETAILS ON A900 SERIES.  
 INDICATES DOOR TYPE; REFER TO DOOR SCHEDULE AND DETAILS ON A900 SERIES.  
 ————DETAIL NUMBER  
 ————TITLE  
 ————SCALE  
 ————DETAIL REFERENCE PAGE  
 ————DETAIL CROSS REFERENCE PAGE



6		
5		
4		
3		
2		
1		
	ISSUED FOR SPC APPLICATION	2021 10 27
	ISSUED FOR REVIEW	2021 09 23
No.	DESCRIPTION	DATE
REVISIONS:		

ARCHITECT SEAL: **ONTARIO ASSOCIATION OF ARCHITECTS**  
 Roderick Lahey  
 ARCHITECT  
 LICENSE 4375  
 SEAL DATE: STAMP DATE

NORTH ARROW:

**SMARTCENTRES**  
 REAL ESTATE INVESTMENT TRUST

ARCHITECT:  
**RODERICK LAHEY**  
 ARCHITECT INC  
 56 Beech Street, Ottawa, Ontario K1S 3J6  
 t.613.724.9932 f.613.724.1209 www.rodericklahey.ca


PROJECT TITLE:  
**SOUTH KEYS  
 SMART CENTER  
 PHASE 1**  
 OTTAWA ONTARIO

SHEET TITLE:  
**PERSPECTIVE VIEWS**

DRAWN: T.Z.	CHECKED: R.V.
SCALE: 1:200	SHEET No. A-06
PROJECT No. 2030	



SEPTEMBER 21 (DST)

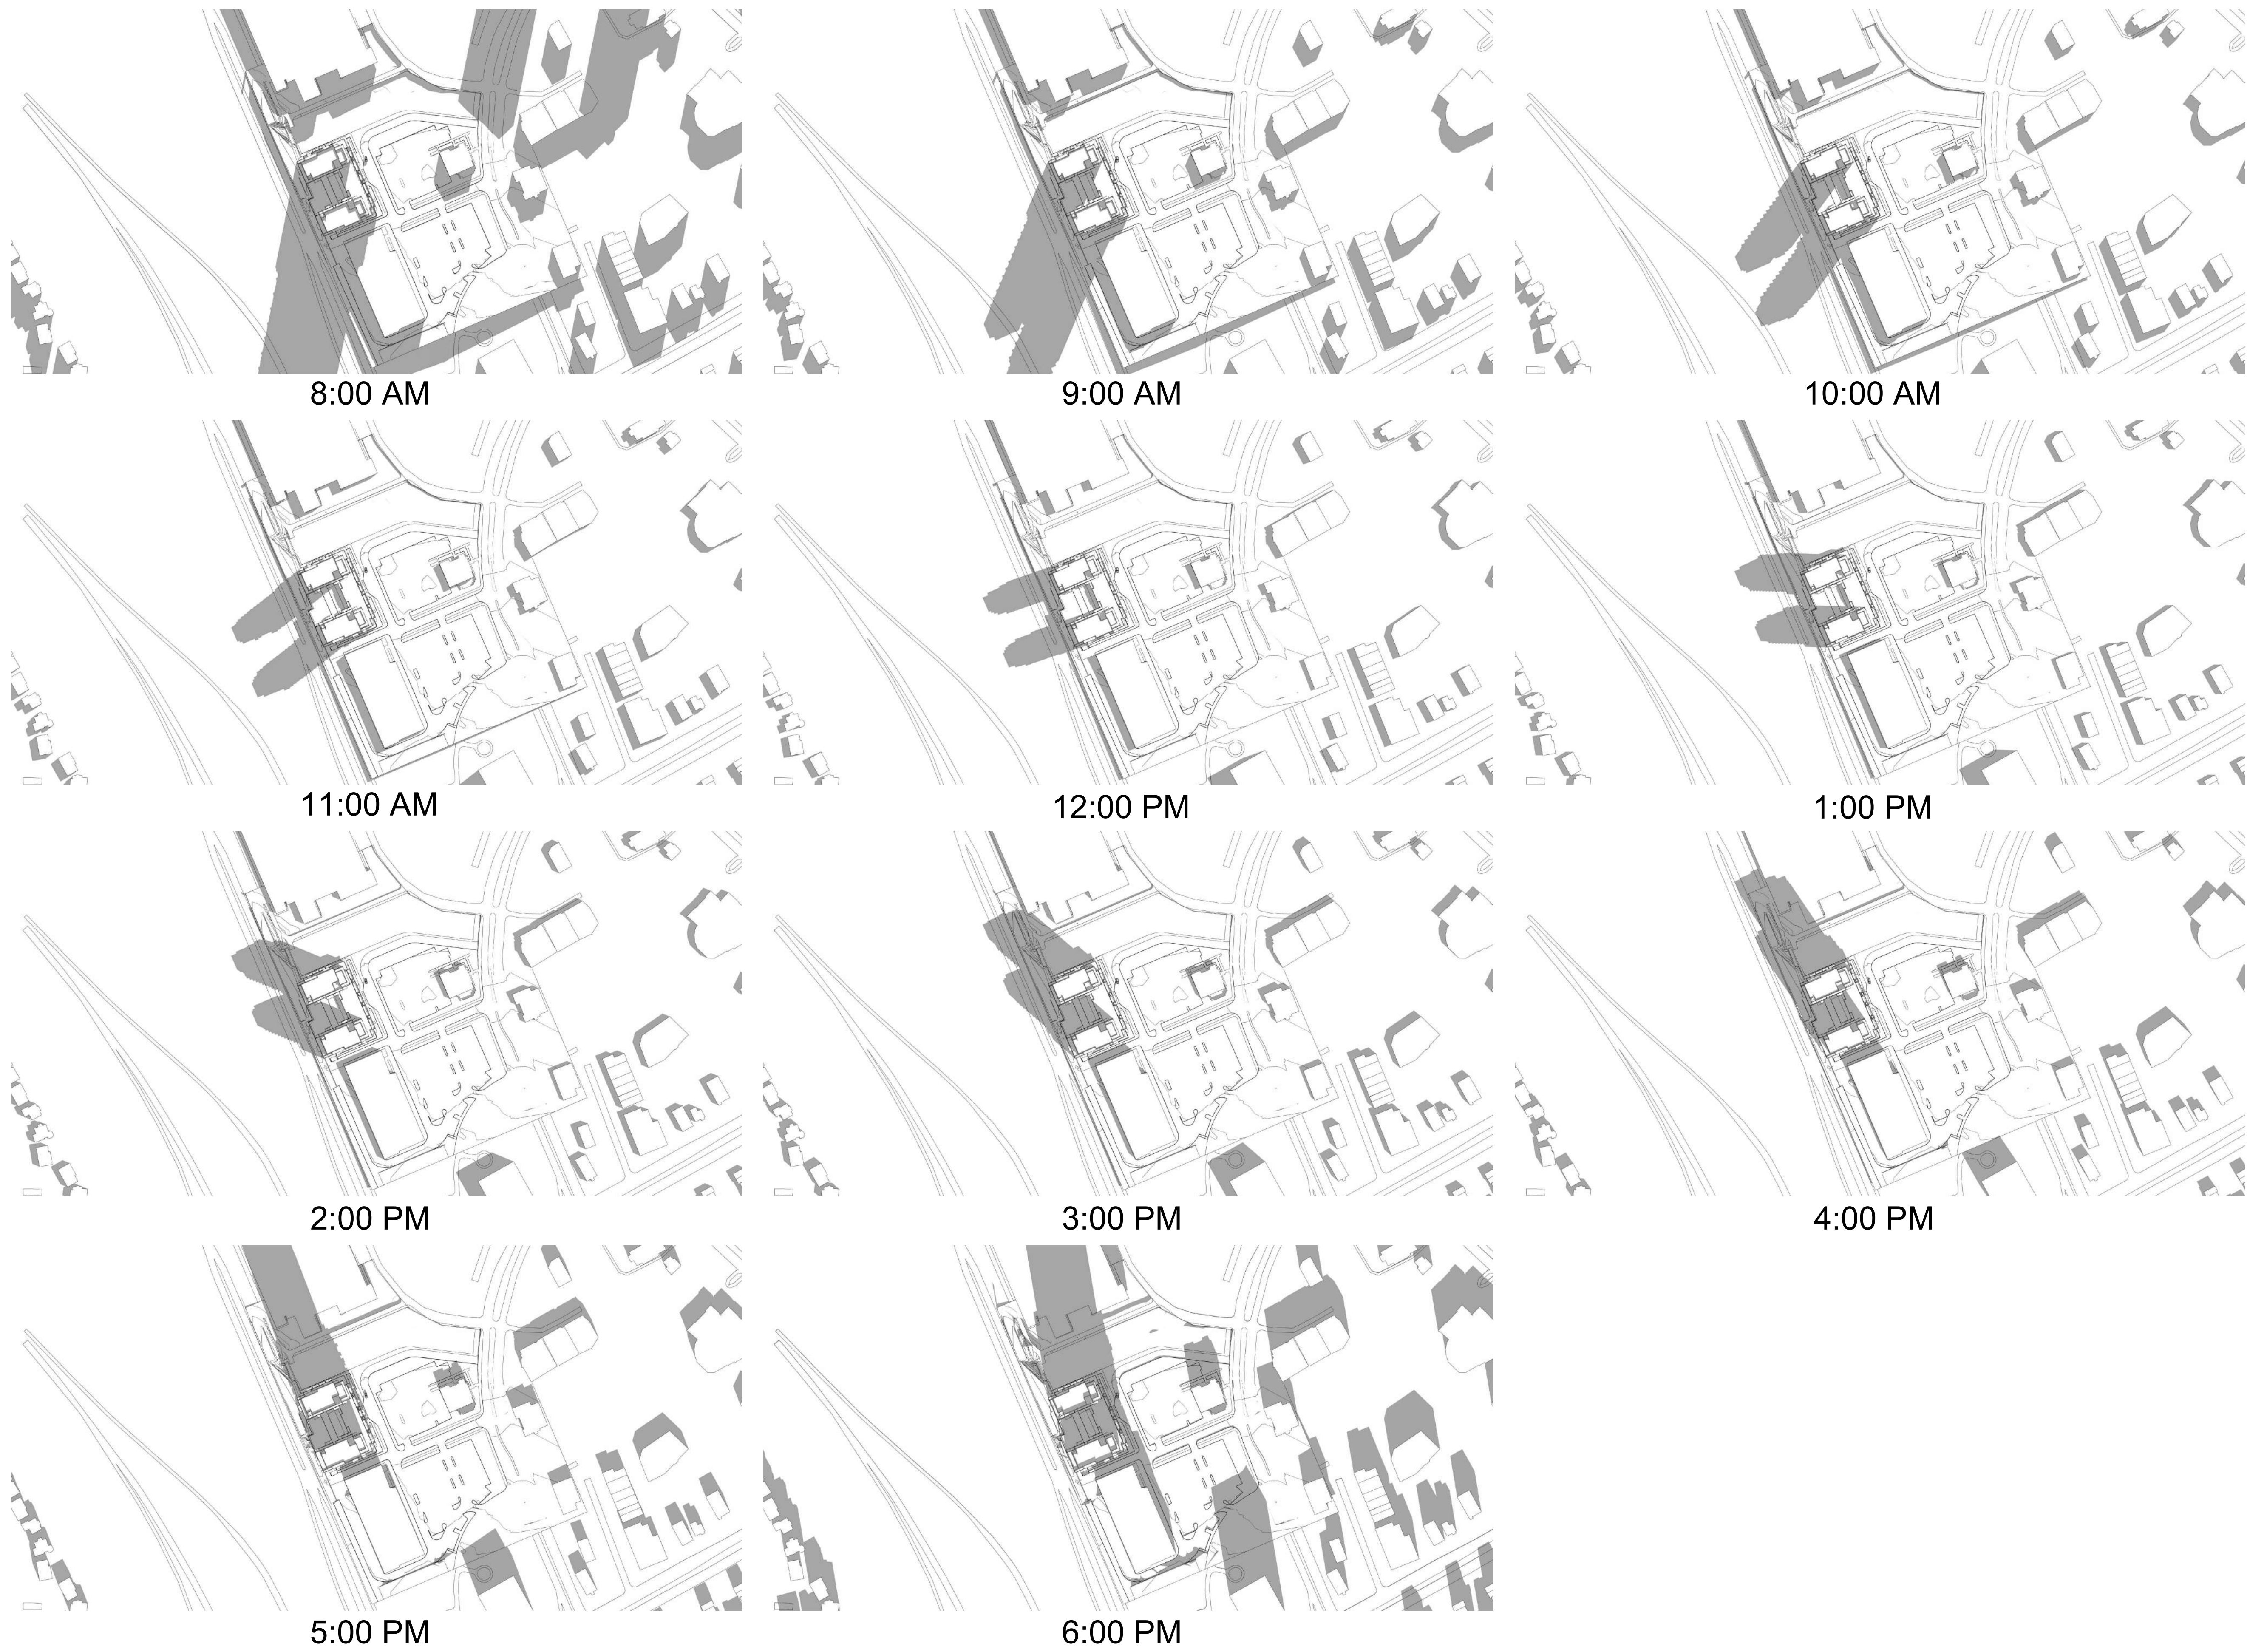

IT IS THE RESPONSIBILITY OF THE APPROPRIATE CONTRACTOR TO CHECK AND VERIFY ALL DIMENSIONS ON SITE AND TO REPORT ALL ERRORS AND/OR OMISSIONS TO THE ARCHITECT.  
 ALL CONTRACTORS MUST COMPLY WITH ALL PERTINENT CODES AND BY-LAWS.  
 THIS DRAWING MAY NOT BE USED FOR CONSTRUCTION UNTIL SIGNED BY THE ARCHITECT.  
 DO NOT SCALE DRAWINGS.  
 COPYRIGHT RESERVED.

NOTATION SYMBOLS:

- INDICATES DRAWING NOTES, LISTED ON EACH SHEET.
- INDICATES ASSEMBLY TYPE; REFER TO TYPICAL ASSEMBLIES SCHEDULE.
- INDICATES WINDOW TYPE; REFER TO WINDOW ELEVATIONS AND DETAILS ON A900 SERIES.
- INDICATES DOOR TYPE; REFER TO DOOR SCHEDULE AND DETAILS ON A900 SERIES.
- DETAIL NUMBER
- TITLE
- SCALE
- DETAIL REFERENCE PAGE
- DETAIL CROSS REFERENCE PAGE

No.	DESCRIPTION	DATE
1	ISSUED FOR SPC APPLICATION	2021 10 27
2	ISSUED FOR REVIEW	2021 09 23

REVISIONS:

 <small>ARCHITECT SEAL</small> <small>ONTARIO ASSOCIATION OF ARCHITECTS</small> <small>RODERICK LAHEY</small> <small>LICENCE 4375</small> <small>SEAL DATE: STAMP DATE</small>	<small>NORTH ARROW:</small> 
---	---------------------------------



ARCHITECT:  
**RODERICK LAHEY**  
 ARCHITECT INC  
 56 Beech Street, Ottawa, Ontario K1S 3J6  
 t.613.724.9932 f.613.724.1209 www.rodericklahey.ca


PROJECT TITLE:  
**SOUTH KEYS SMART CENTER PHASE 1**  
 OTTAWA ONTARIO

SHEET TITLE:  
**SHADOW STUDY**


<small>DRAWN:</small> T.Z.	<small>CHECKED:</small> R.V.
<small>SCALE:</small>	<small>SHEET No.</small> <b>A-08</b>
<small>PROJECT No.</small> 2030	




DECEMBER 21

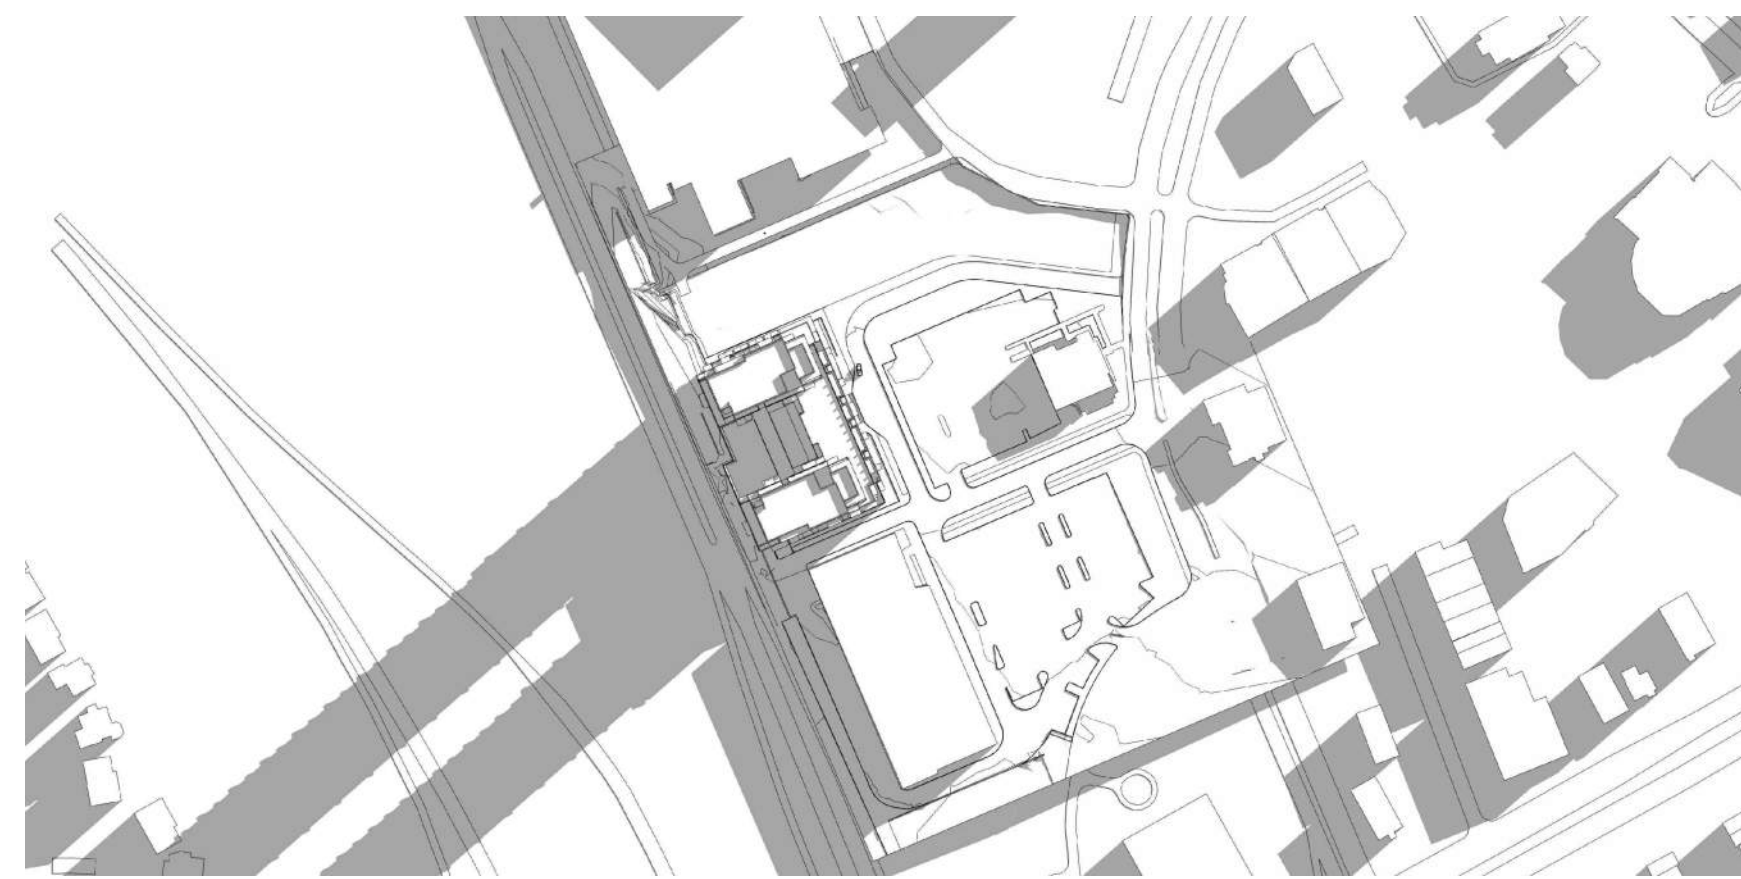


9:00 AM

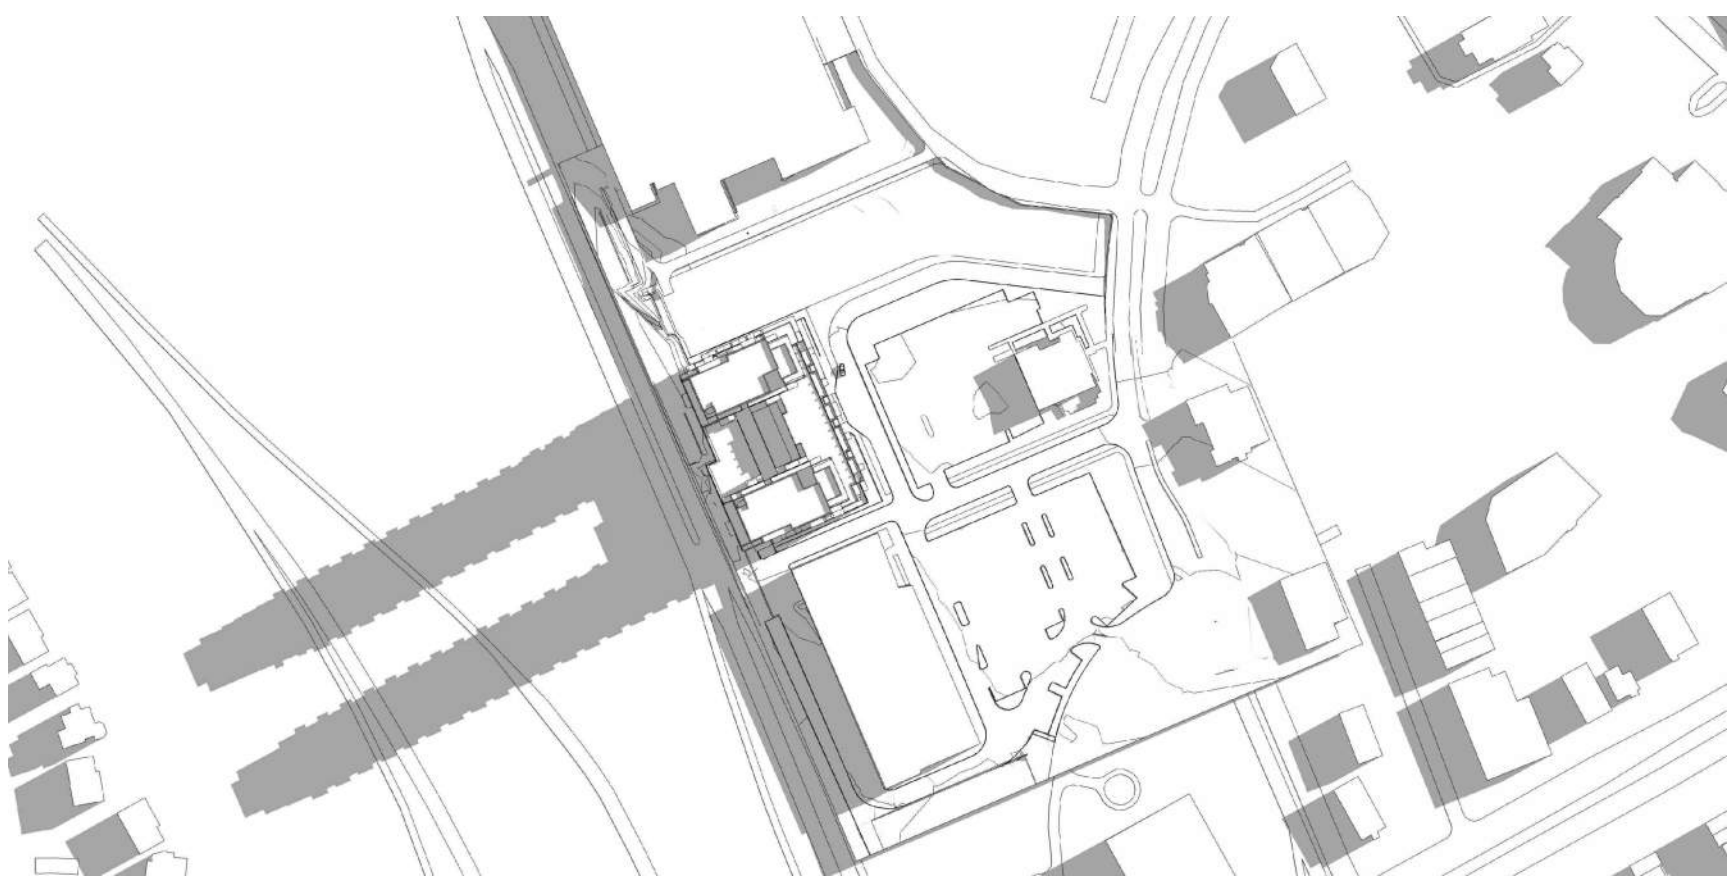


10:00 AM

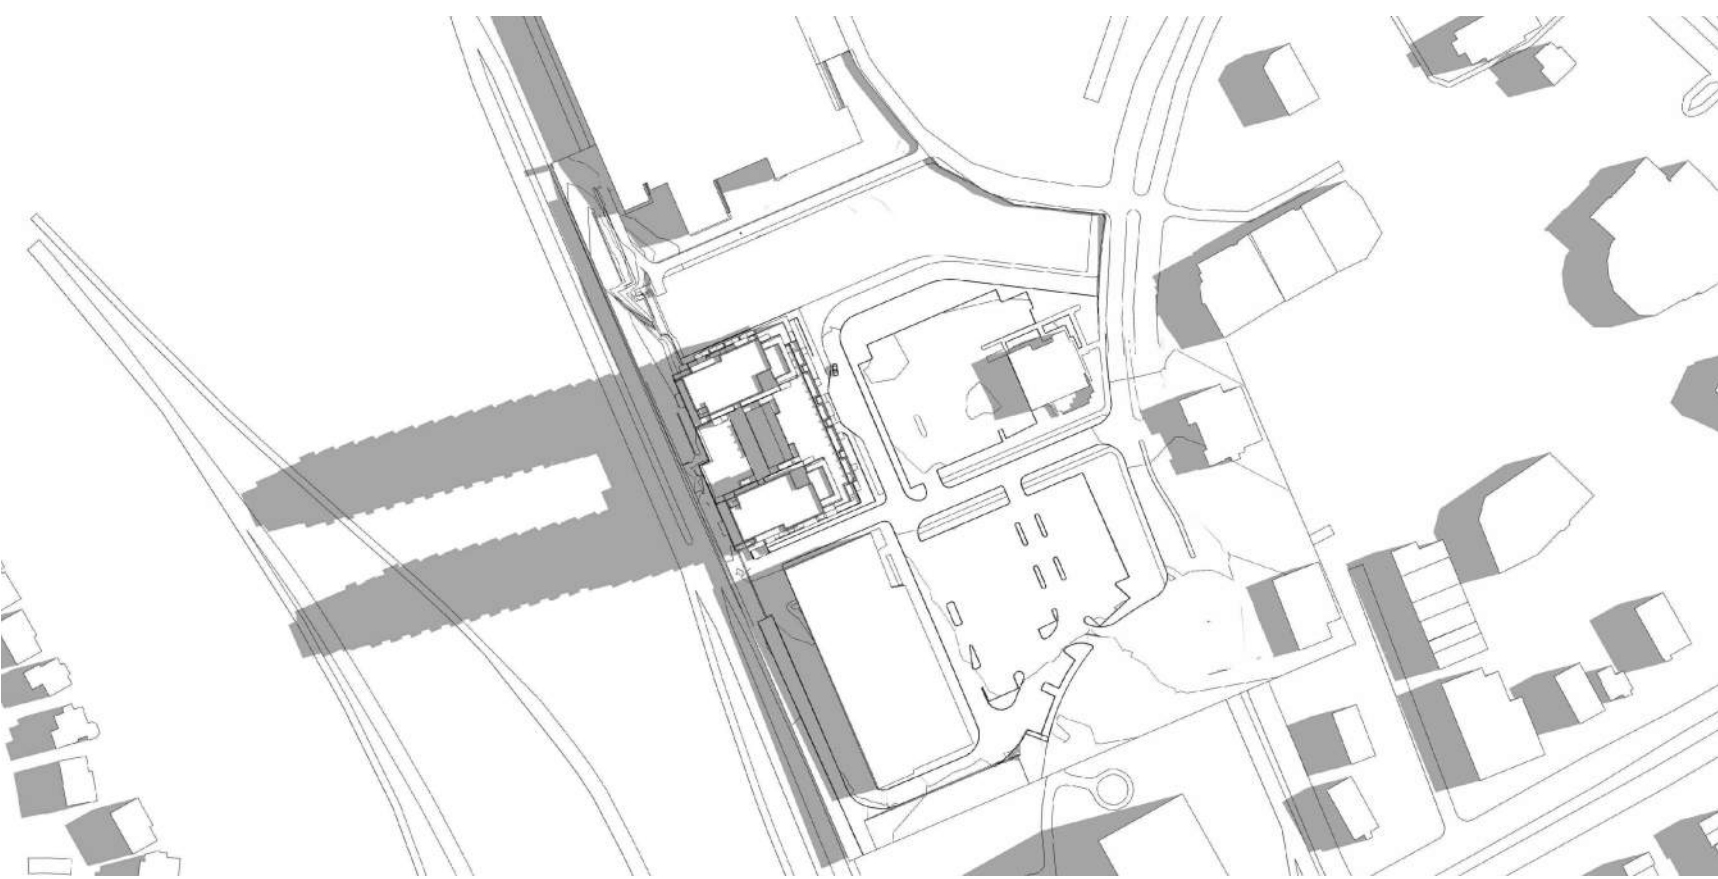


11:00 AM

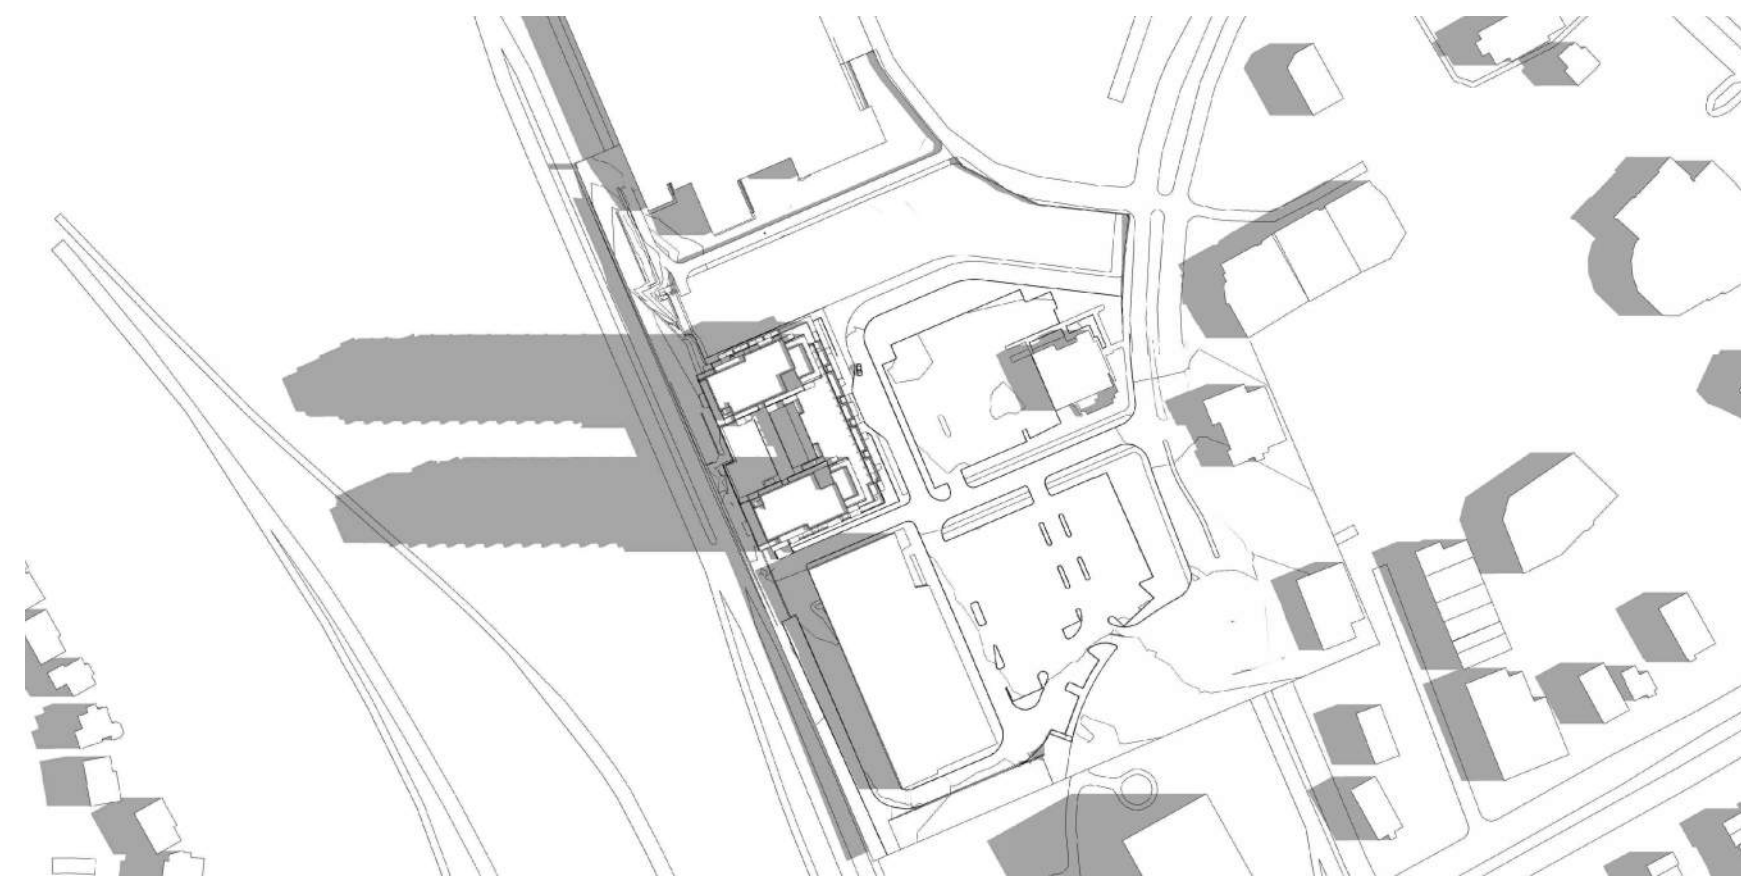


12:00 PM

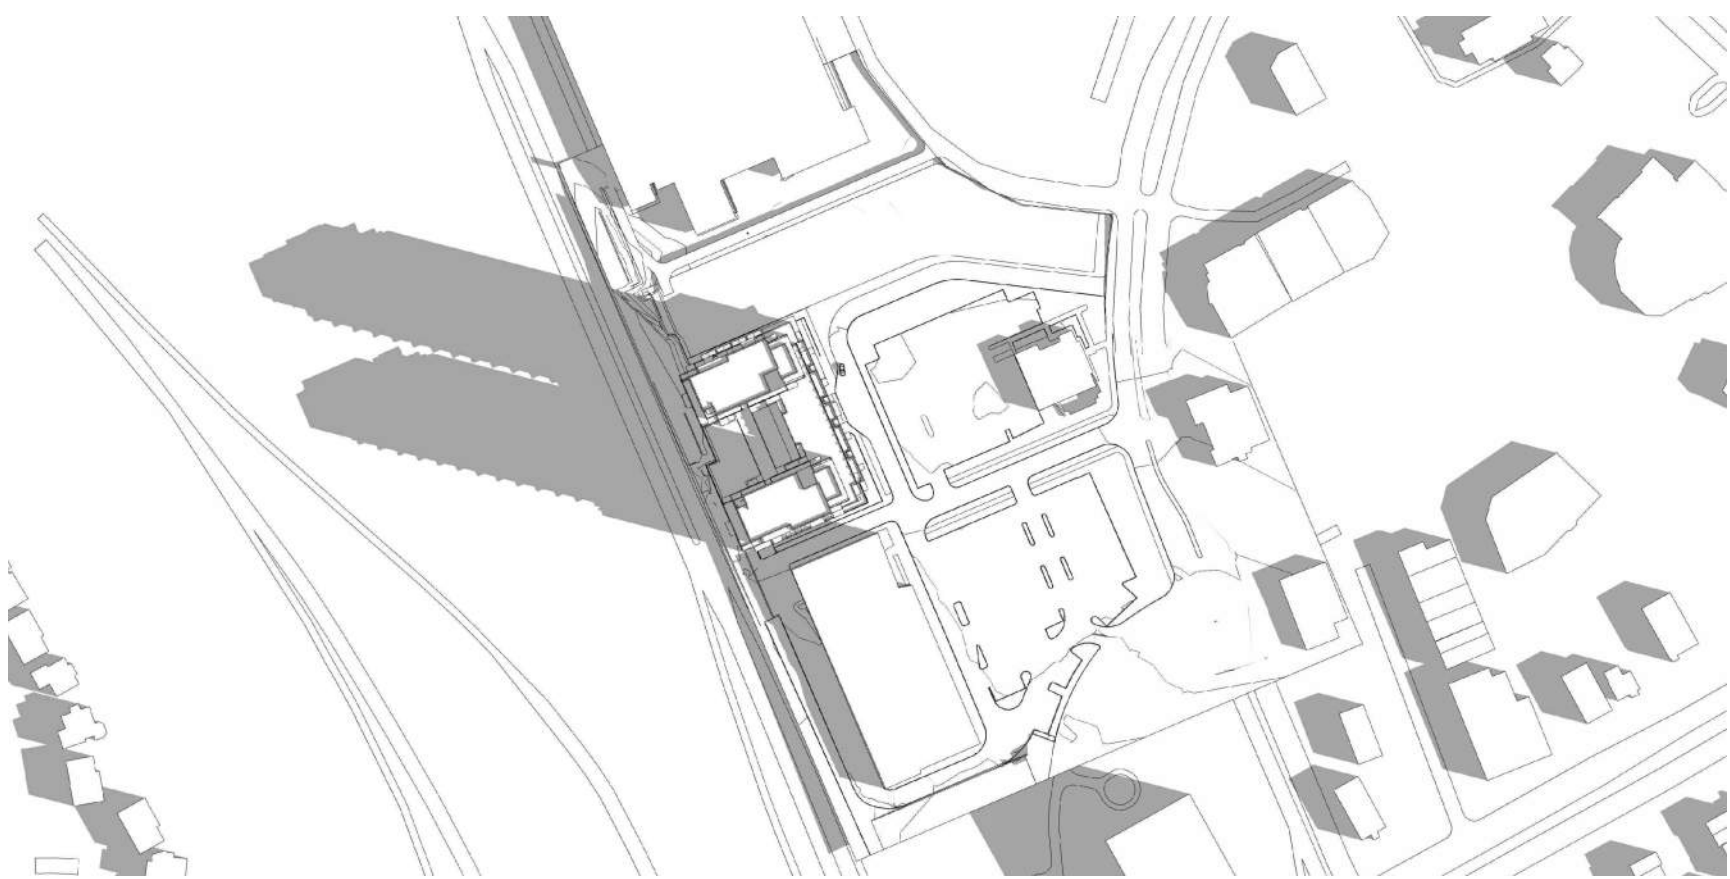

1:00 PM

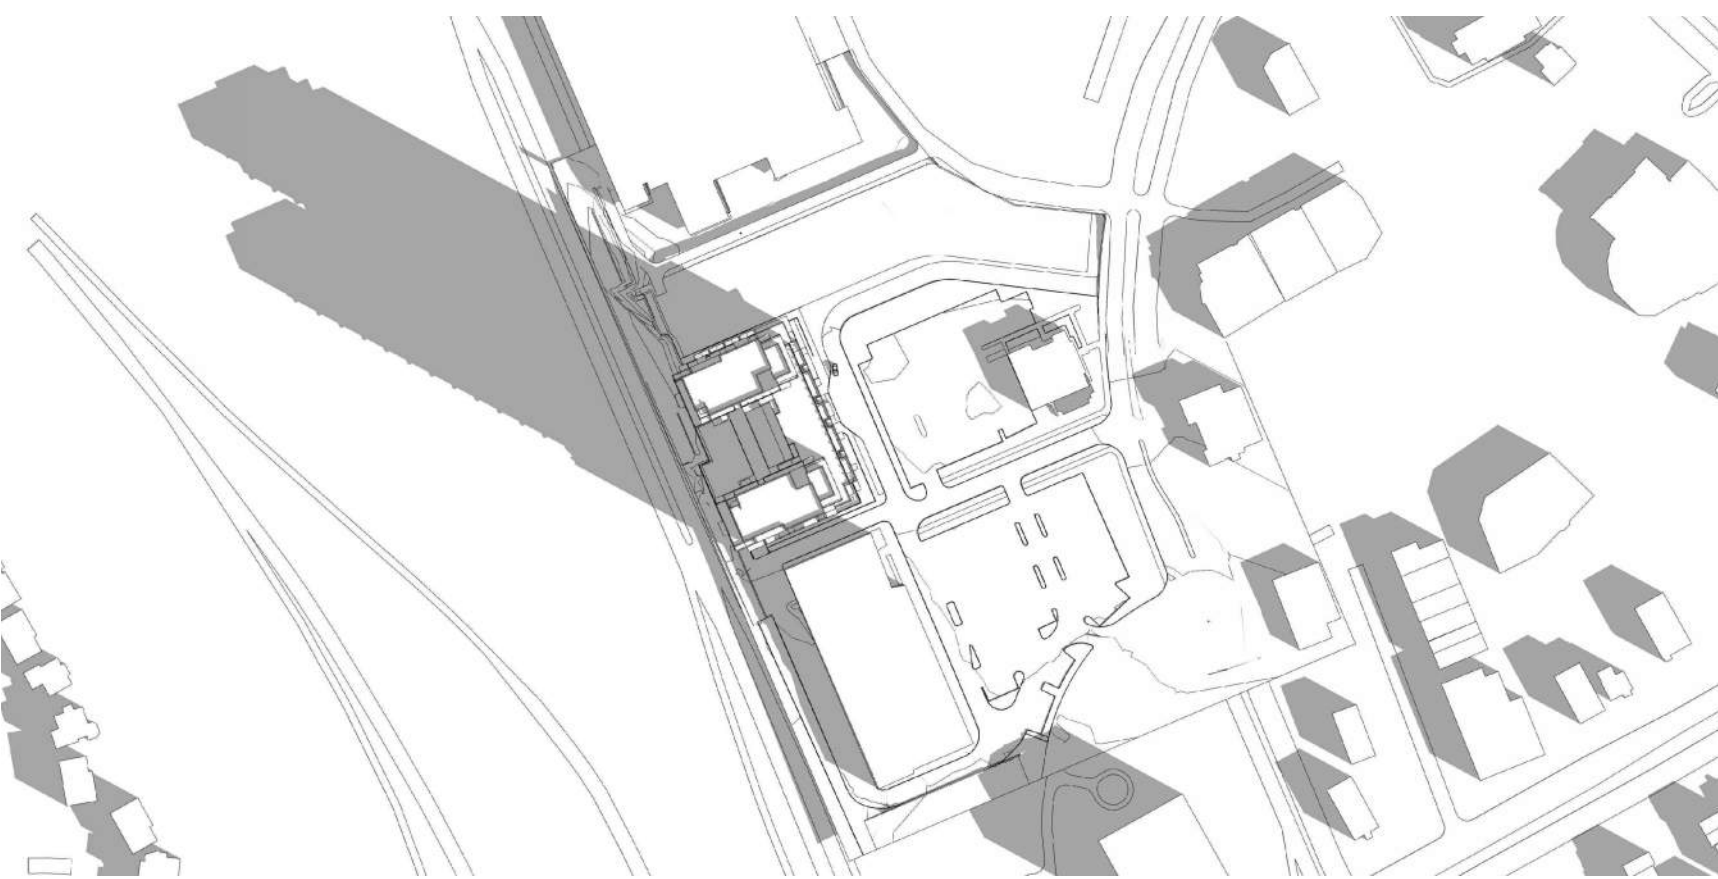

2:00 PM

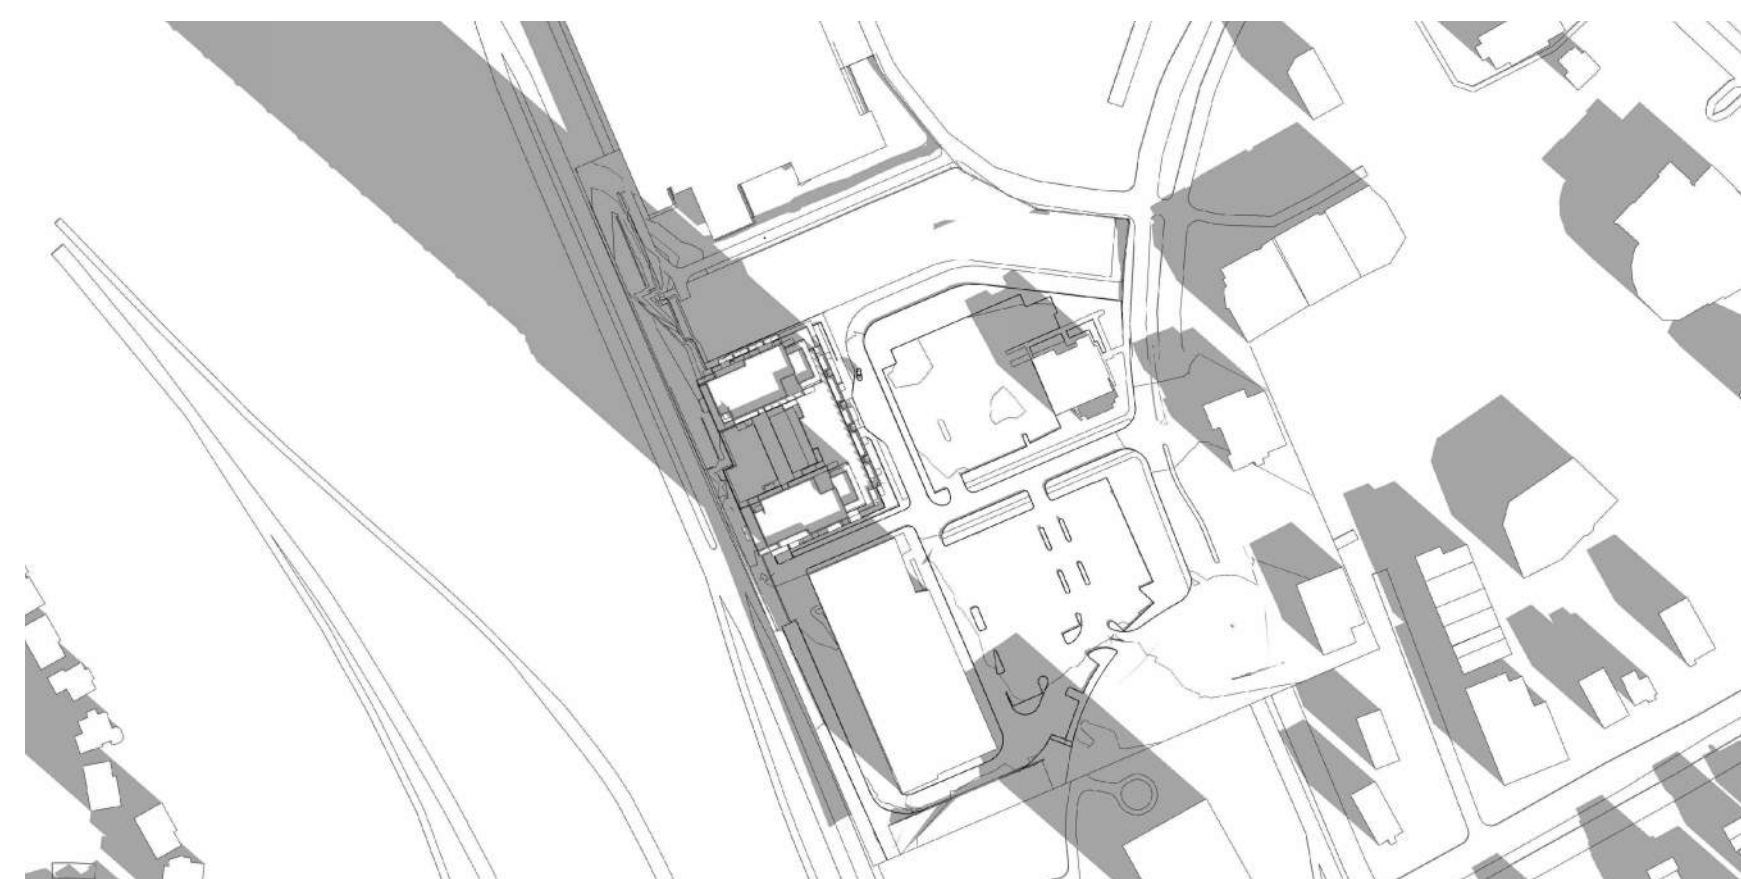

3:00 PM

IT IS THE RESPONSIBILITY OF THE APPROPRIATE CONTRACTOR TO CHECK AND VERIFY ALL DIMENSIONS ON SITE AND TO REPORT ALL ERRORS AND/OR OMISSIONS TO THE ARCHITECT.  
ALL CONTRACTORS MUST COMPLY WITH ALL PERTINENT CODES AND BY-LAWS.  
THIS DRAWING MAY NOT BE USED FOR CONSTRUCTION UNTIL SIGNED BY THE ARCHITECT.  
DO NOT SCALE DRAWINGS.  
COPYRIGHT RESERVED.

NOTATION SYMBOLS:

INDICATES DRAWING NOTES, LISTED ON EACH SHEET.  
INDICATES ASSEMBLY TYPE, REFER TO TYPICAL ASSEMBLIES SCHEDULE.  
INDICATES WINDOW TYPE, REFER TO WINDOW ELEVATIONS AND DETAILS ON A900 SERIES.  
INDICATES DOOR TYPE, REFER TO DOOR SCHEDULE AND DETAILS ON A900 SERIES.  
—DETAIL NUMBER  
—TITLE  
—SCALE  
—DETAIL REFERENCE PAGE  
—DETAIL CROSS REFERENCE PAGE

No.	DESCRIPTION	DATE
1	ISSUED FOR SPC APPLICATION	2021 10 27
2	ISSUED FOR REVIEW	2021 09 23

ARCHITECT SEAL:   
NORTH ARROW:



ARCHITECT:  
**RODERICK LAHEY**  
ARCHITECT INC  
56 Beech Street, Ottawa, Ontario K1S 3J6  
t.613.724.9932 f.613.724.1209 www.rodericklahey.ca

PROJECT TITLE:  
**SOUTH KEYS  
SMART CENTER  
PHASE 1**  
OTTAWA ONTARIO

SHEET TITLE:  
**SHADOW STUDY**

DRAWN: T.Z.	CHECKED: R.V.
SCALE:	SHEET No. <b>A-09</b>
PROJECT No. 2030	