

NORTH PHASE (180,535.8 m²)

TRANSIT PLAZA (5,292 m²)

SOUTH PHASE (32,702.2 m²)

FULL SITE (218,530.0 m²)

IT IS THE RESPONSIBILITY OF THE APPROPRIATE CONTRACTOR TO CHECK AND VERIFY ALL DIMENSIONS ON SITE AND TO REPORT ALL ERRORS AND/OR OMISSIONS TO THE ARCHITECT.

ALL CONTRACTORS MUST COMPLY WITH ALL PERTINENT CODES AND BY-LAWS.

THIS DRAWING MAY NOT BE USED FOR CONSTRUCTION UNTIL SIGNED BY THE ARCHITECT.

DO NOT SCALE DRAWINGS.

COPYRIGHT RESERVED.


NOTATION SYMBOLS:

- (N) INDICATES DRAWING NOTES, LISTED ON EACH SHEET.
- (A) INDICATES ASSEMBLY TYPE; REFER TO TYPICAL ASSEMBLY SCHEDULE.
- (W) INDICATES WINDOW TYPE; REFER TO WINDOW ELEVATIONS AND DETAILS ON A300 SERIES.
- (D) INDICATES DOOR TYPE; REFER TO DOOR SCHEDULE AND DETAILS ON A300 SERIES.
- (00) INDICATES DETAIL NUMBER.
- (T) TITLE
- (S) SCALE
- (R) DETAIL REFERENCE PAGE
- (C) DETAIL CROSS REFERENCE PAGE

GENERAL NOTES:

- (A) REFER TO TYPICAL ASSEMBLY SHEET FOR WALL, PARTITION, ROOF CEILING & FLOOR TYPES.
- (B) FOR DOOR TYPES AND HARDWARE REQUIREMENTS REFER TO DOOR SCHEDULE ON A300 SERIES.
- (C) ALL INTERIOR DIMENSIONS ARE TAKEN FROM THE FACE OF DRYWALL.
- (D) ALL EXTERIOR DIMENSIONS ARE TAKEN FROM THE FACE OF CLADDING.
- (E) ALL EXTERIOR WALLS ARE TO BE TYPE 'W1' UNLESS NOTED OTHERWISE.
- (F) ALL INTERIOR PARTITIONS ARE TO BE TYPE 'P1' UNLESS NOTED OTHERWISE.

ISSUED FOR SPC APPLICATION	2021 10 28	
ISSUED FOR REVIEW	2021 09 23	
No.	DESCRIPTION	DATE
REVISIONS:		
ARCHITECT SEAL:		
NORTH ARROW:		

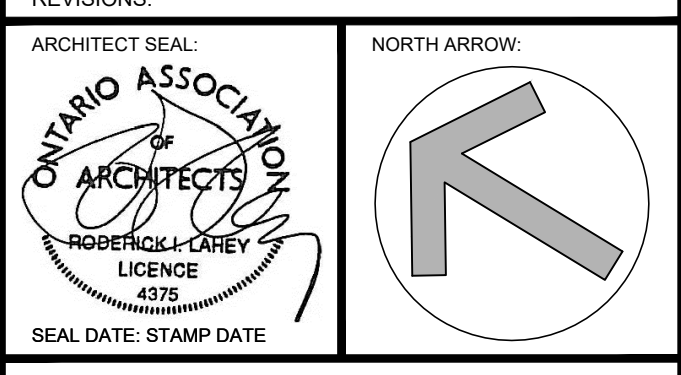

ARCHITECT:

rla/architecture
roderick lahey architect inc.

56 beech street, ottawa, ontario K1S 3J6
t. 613.724.9932 f. 613.724.1209 rlaarchitecture.ca

PROJECT TITLE:

SOUTHKEYS MALL
2200 BANK STREET

OTTAWA ONTARIO

SHEET TITLE:


SITE PLAN
FULL SITE

DRAWN:	CHECKED:
R.V.	A.K.
SCALE:	SHEET No.
1:1250	
PROJECT No.	SP-3
2030	

1 SITE PLAN
SP-3

SCALE = 1 : 1250
OVERALL

0m 50 100
SCALE 1:1250

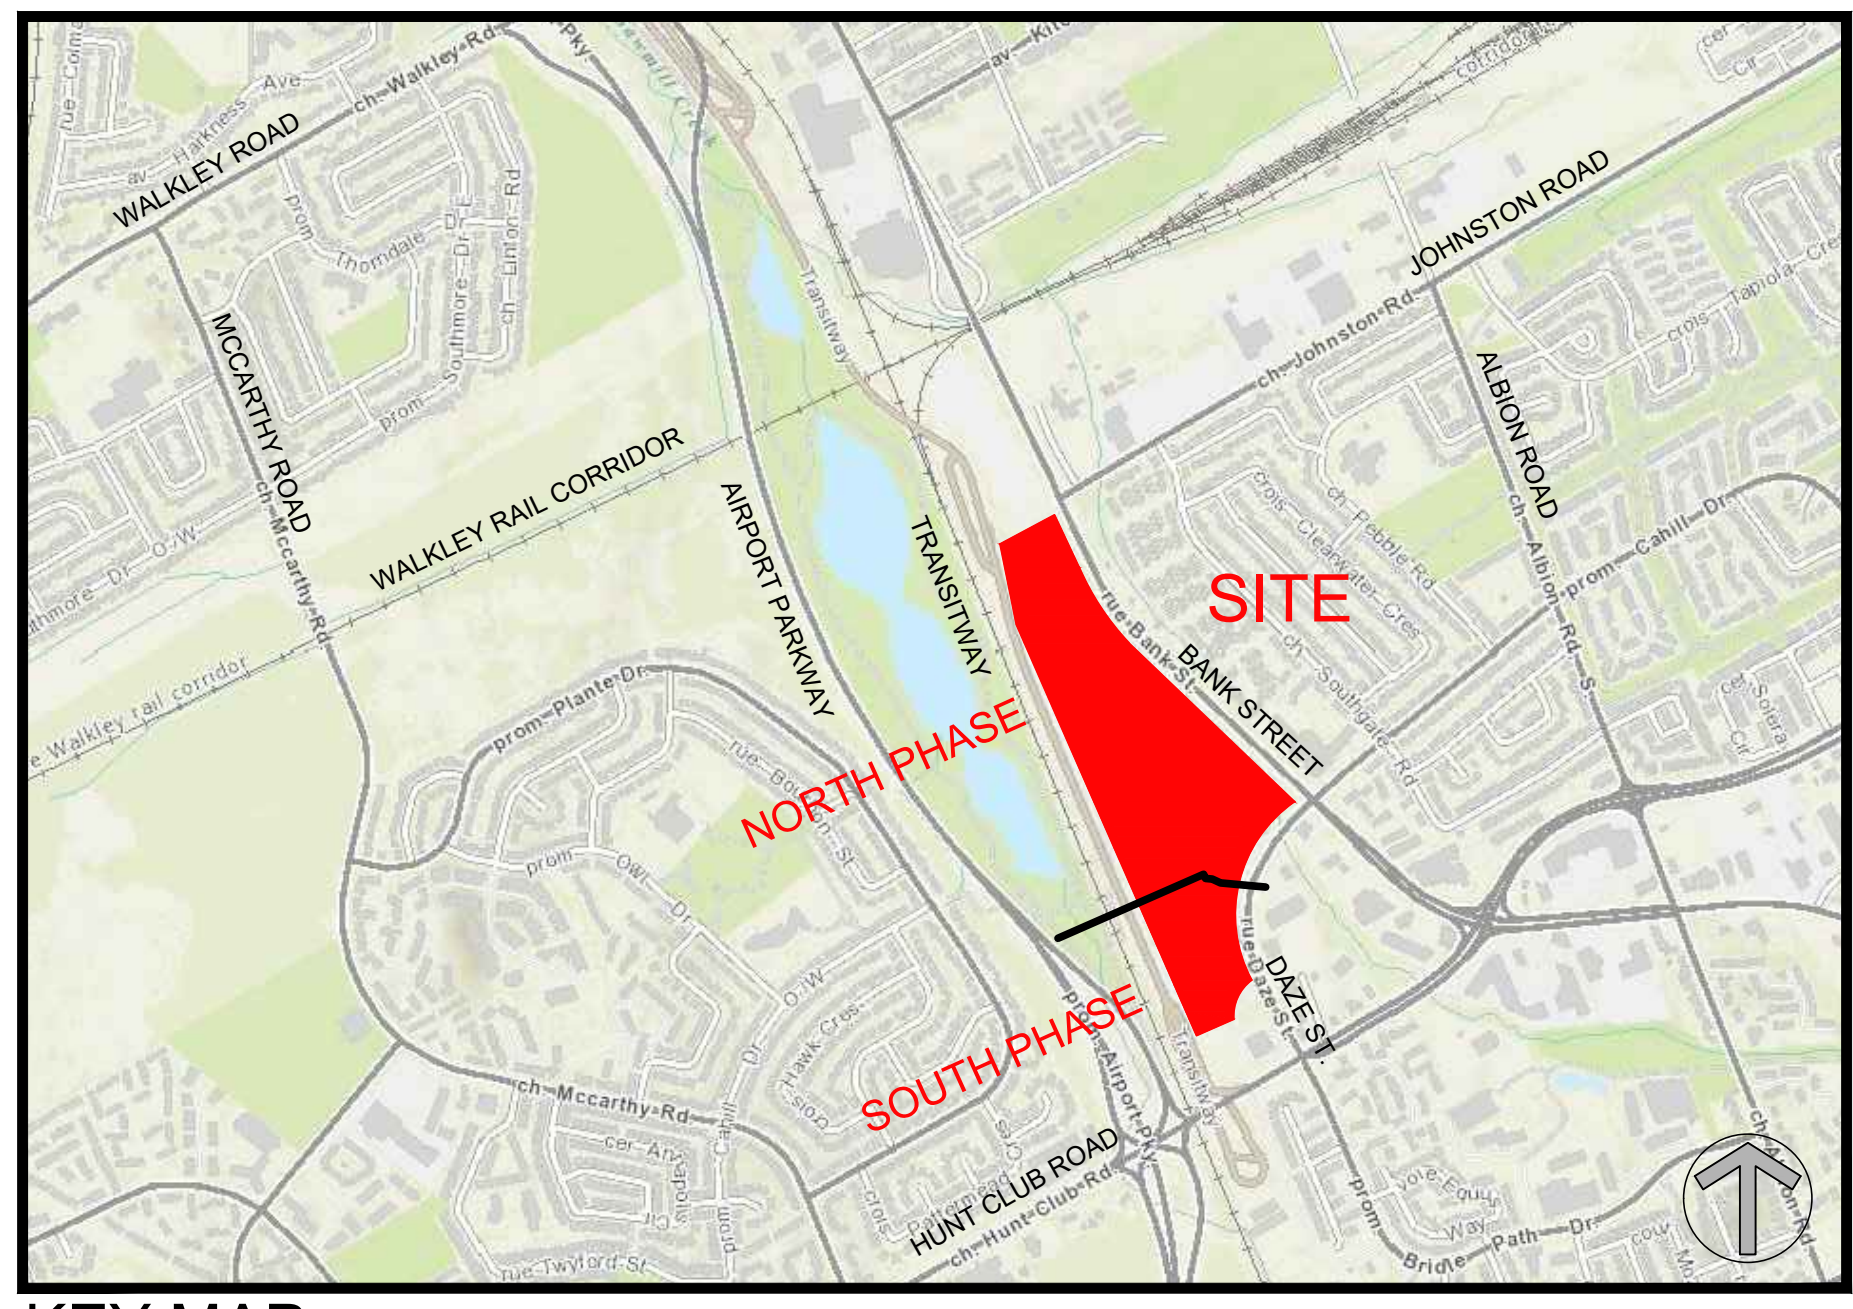

KEY MAP