
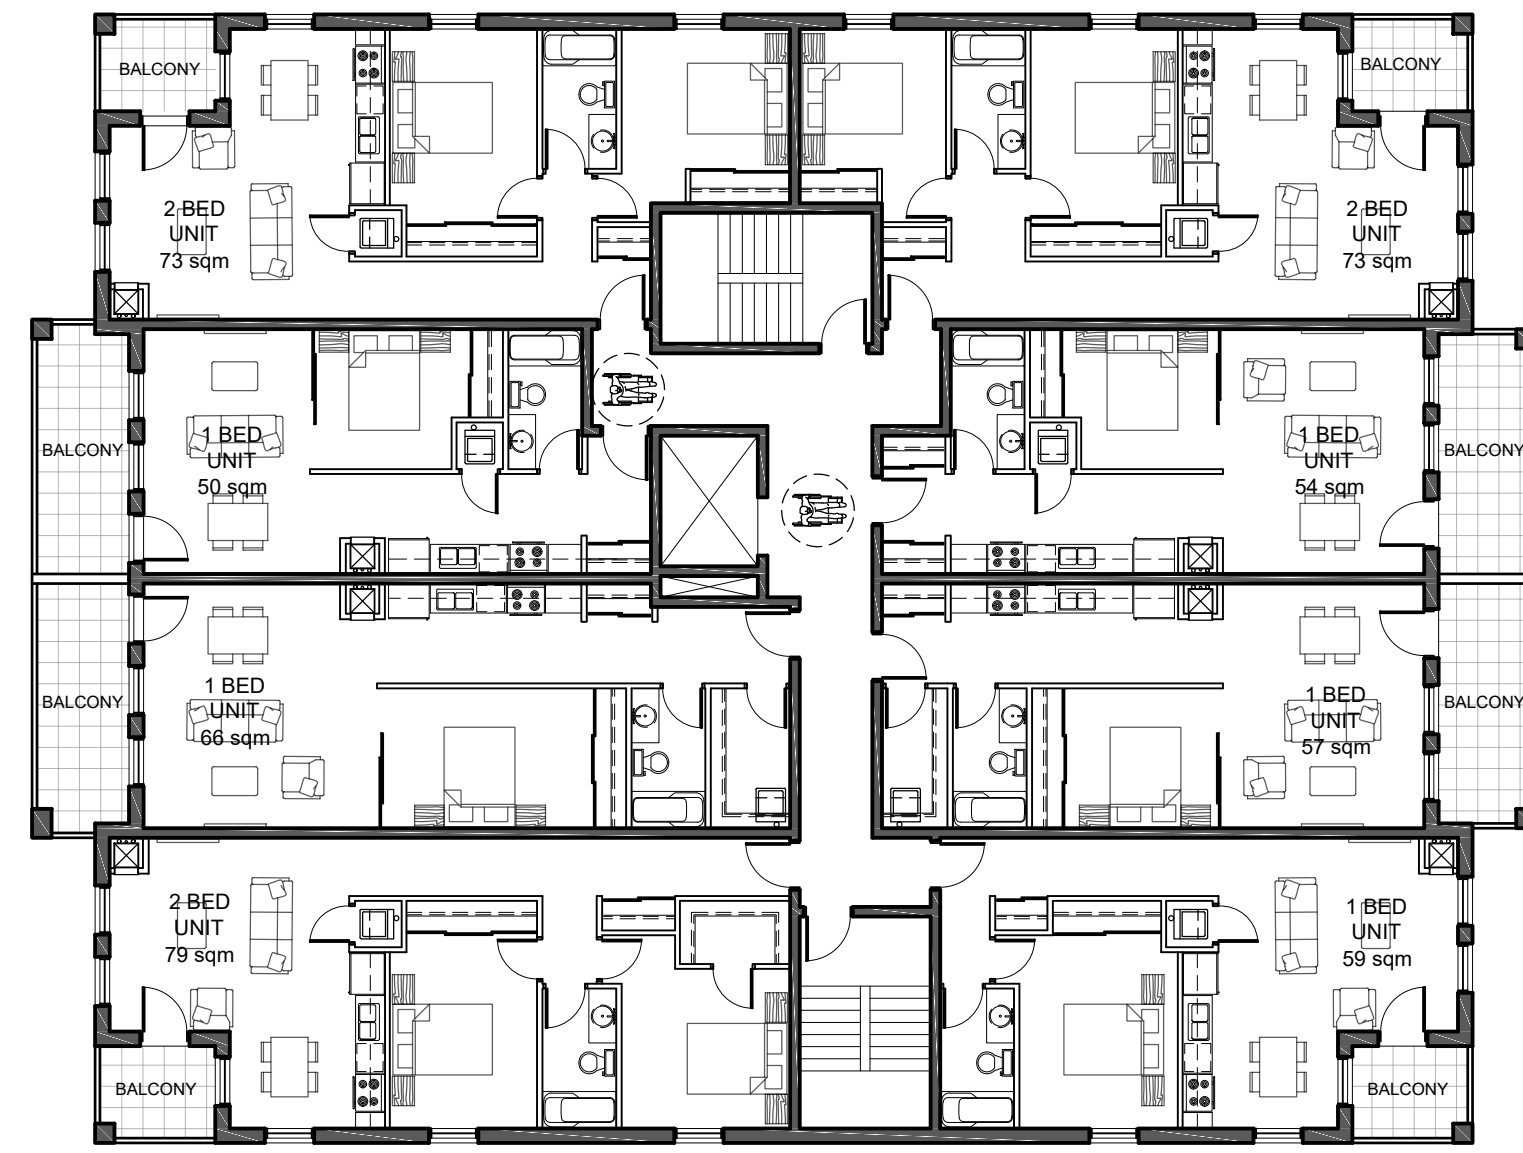


MANOTICK MAIN STREET



RIDEAU RIVER

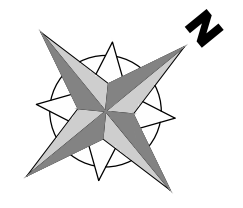

SECOND AND THIRD LEVEL  
629 sqm

MANOTICK MAIN STREET



RIDEAU RIVER

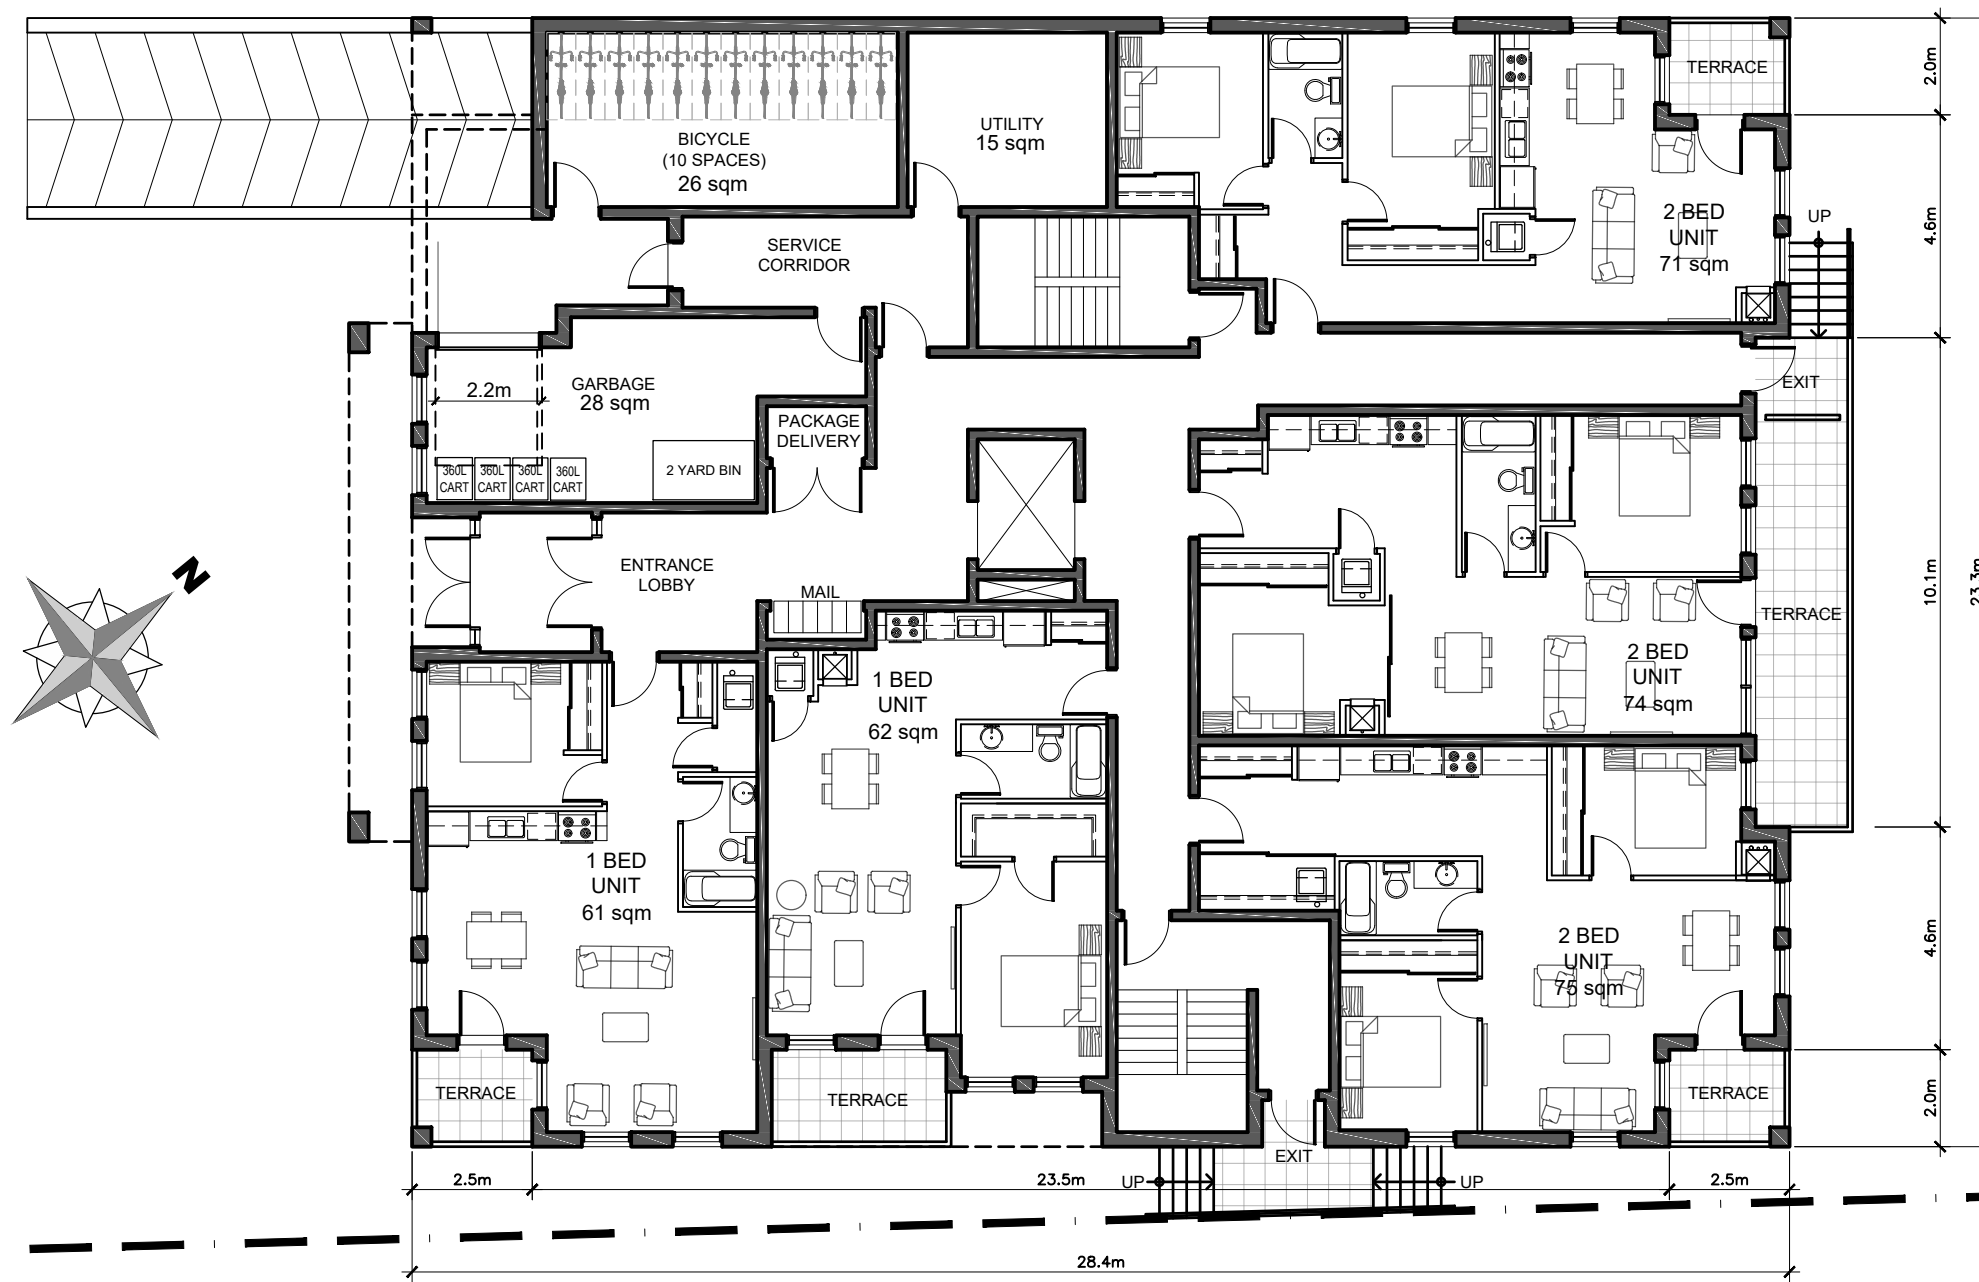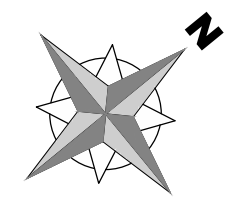

MAIN / ENTRANCE LEVEL  
528 sqm

MANOTICK MAIN STREET

RIDEAU RIVER

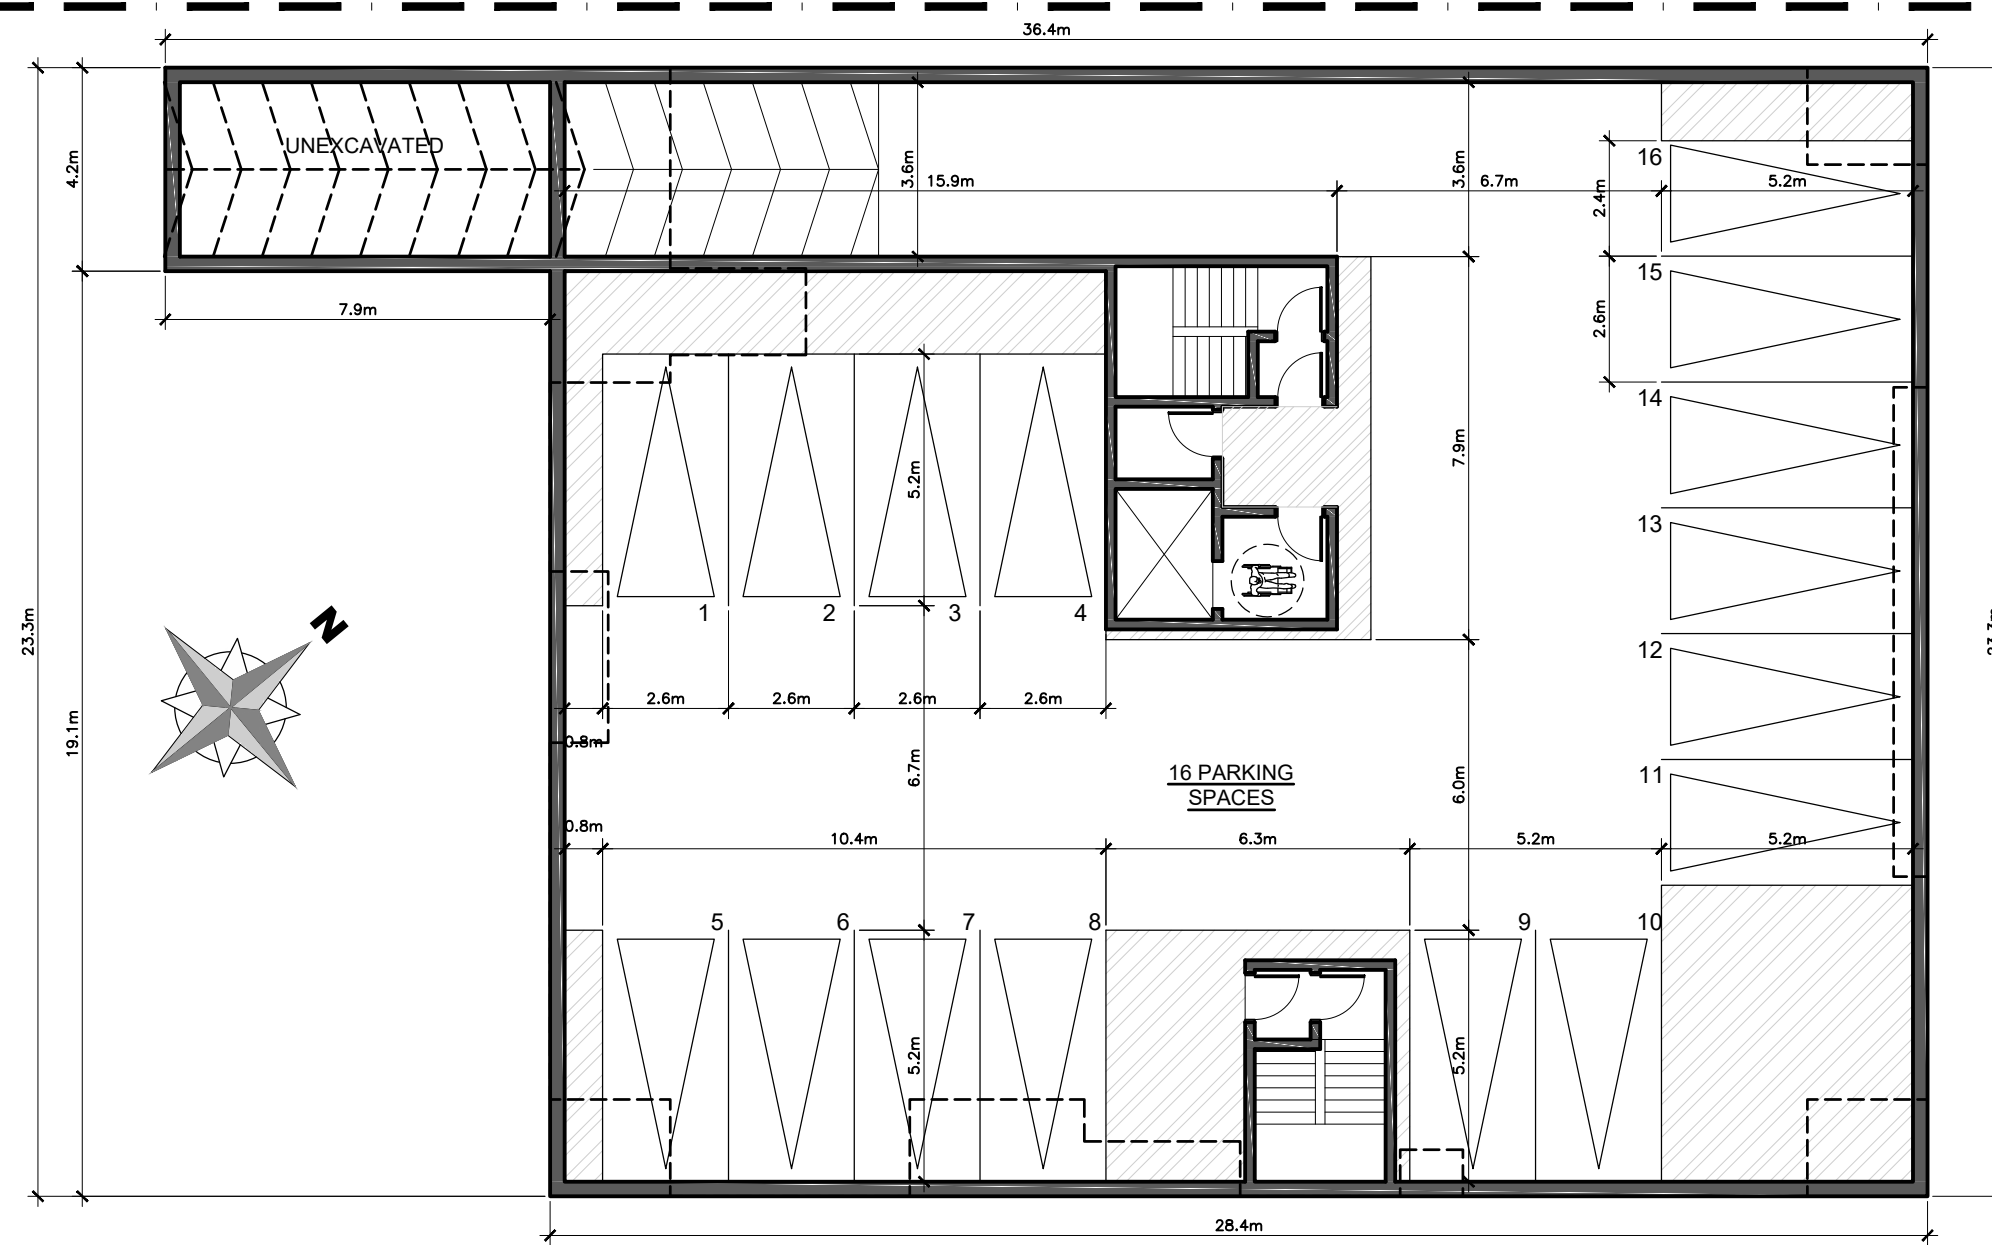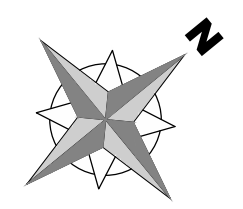

UNDER GROUND PARKING LEVEL  
663 sqm

12213559  
Canada Inc

D<sup>2</sup>  
concepts  
738 RIVERWOOD AVE. UNIT 501  
OTTAWA, ONTARIO, K1V 6W8

11			
10			
09			
08	FOR COORDINATION	PE	SEPT. 27 2022
07	FOR REVIEW	PE	JUNE 06 2022
06	FOR COORDINATION	PE	JUNE 02 2022
05	FOR COORDINATION	PE	APR. 26 2022
04	FOR REVIEW	PE	JUNE 29 2021
03	FOR REVIEW	PE	MAY 14 2021
02	FOR REVIEW	PE	APR. 27 2021
01	FOR REVIEW	PE	APR. 16 2021
No.	REVISIONS	BY	DATE

STAMP	NORTH ARROW
-------	-------------

DESIGNED BY: P.E. DRAWN BY: P.E. APPROVED BY: B.K.

PROJECT  
4977 MANOTICK MAIN

DRAWING TITLE  
FLOOR PLANS

PROJECT NO.  
0387  
DATE  
SEPT. 27, 2022

A-01

PLAN #

D07-12-21-0024