
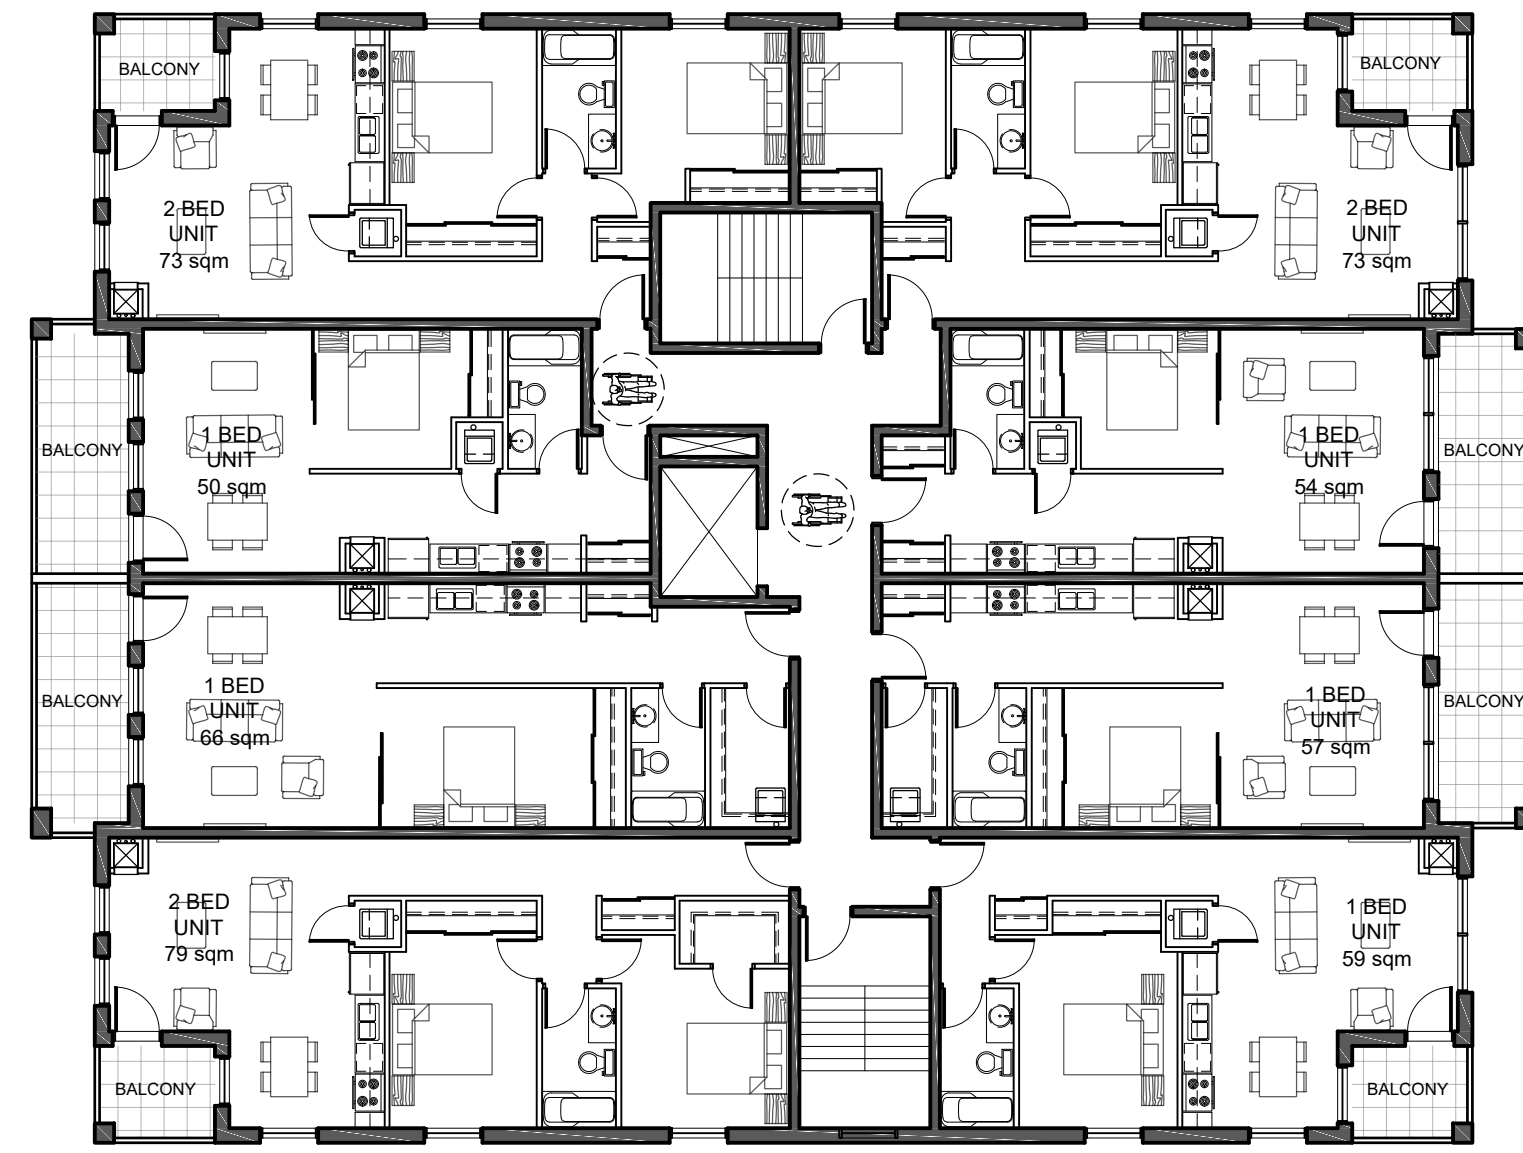


MANOTICK MAIN STREET



RIDEAU RIVER

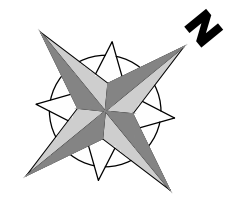

SECOND AND THIRD LEVEL
629 sqm

MANOTICK MAIN STREET



RIDEAU RIVER

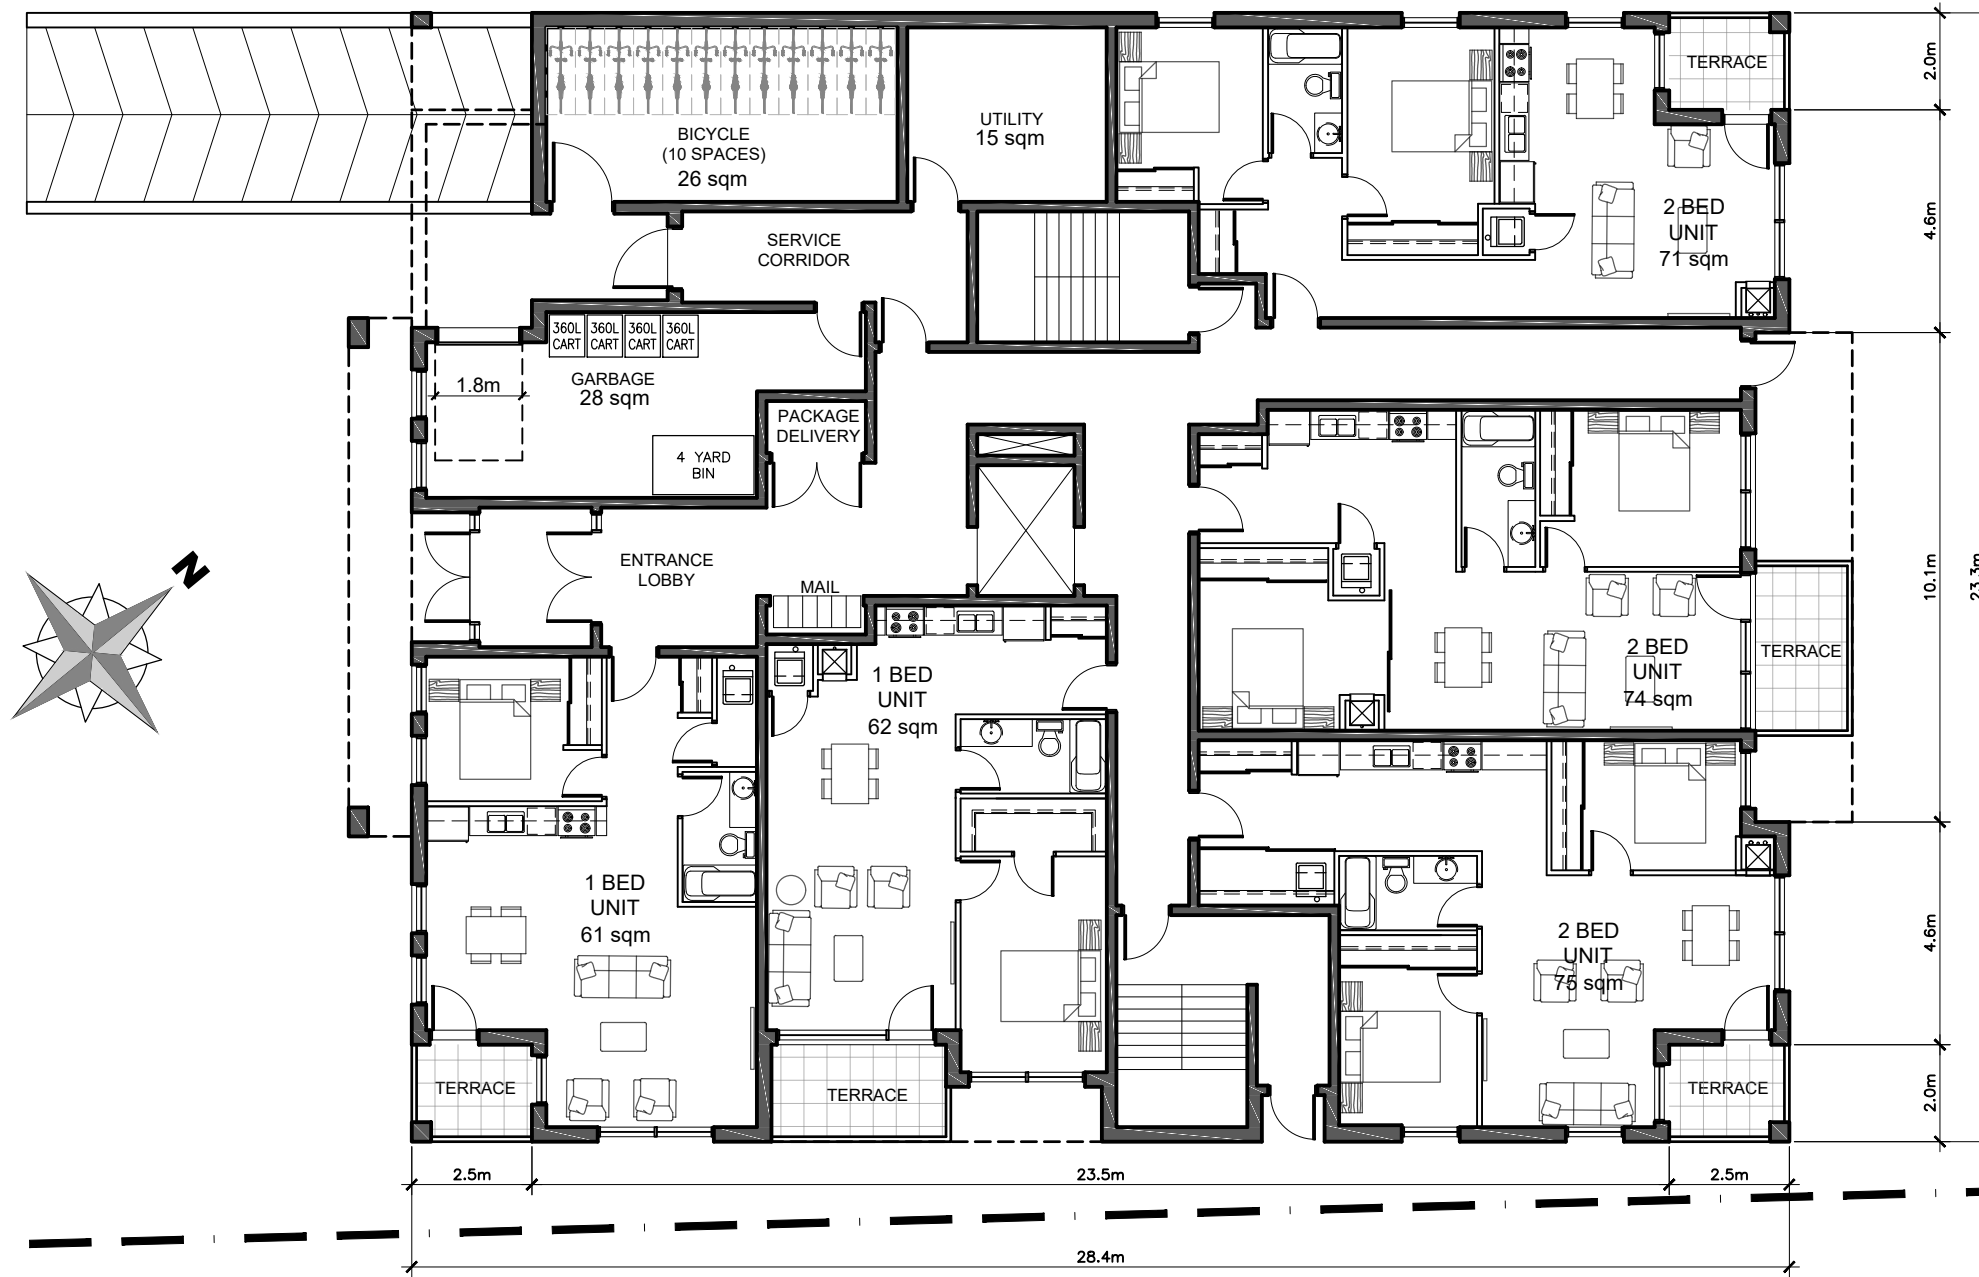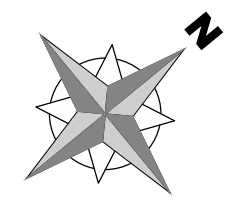

MAIN / ENTRANCE LEVEL
528 sqm

MANOTICK MAIN STREET

RIDEAU RIVER

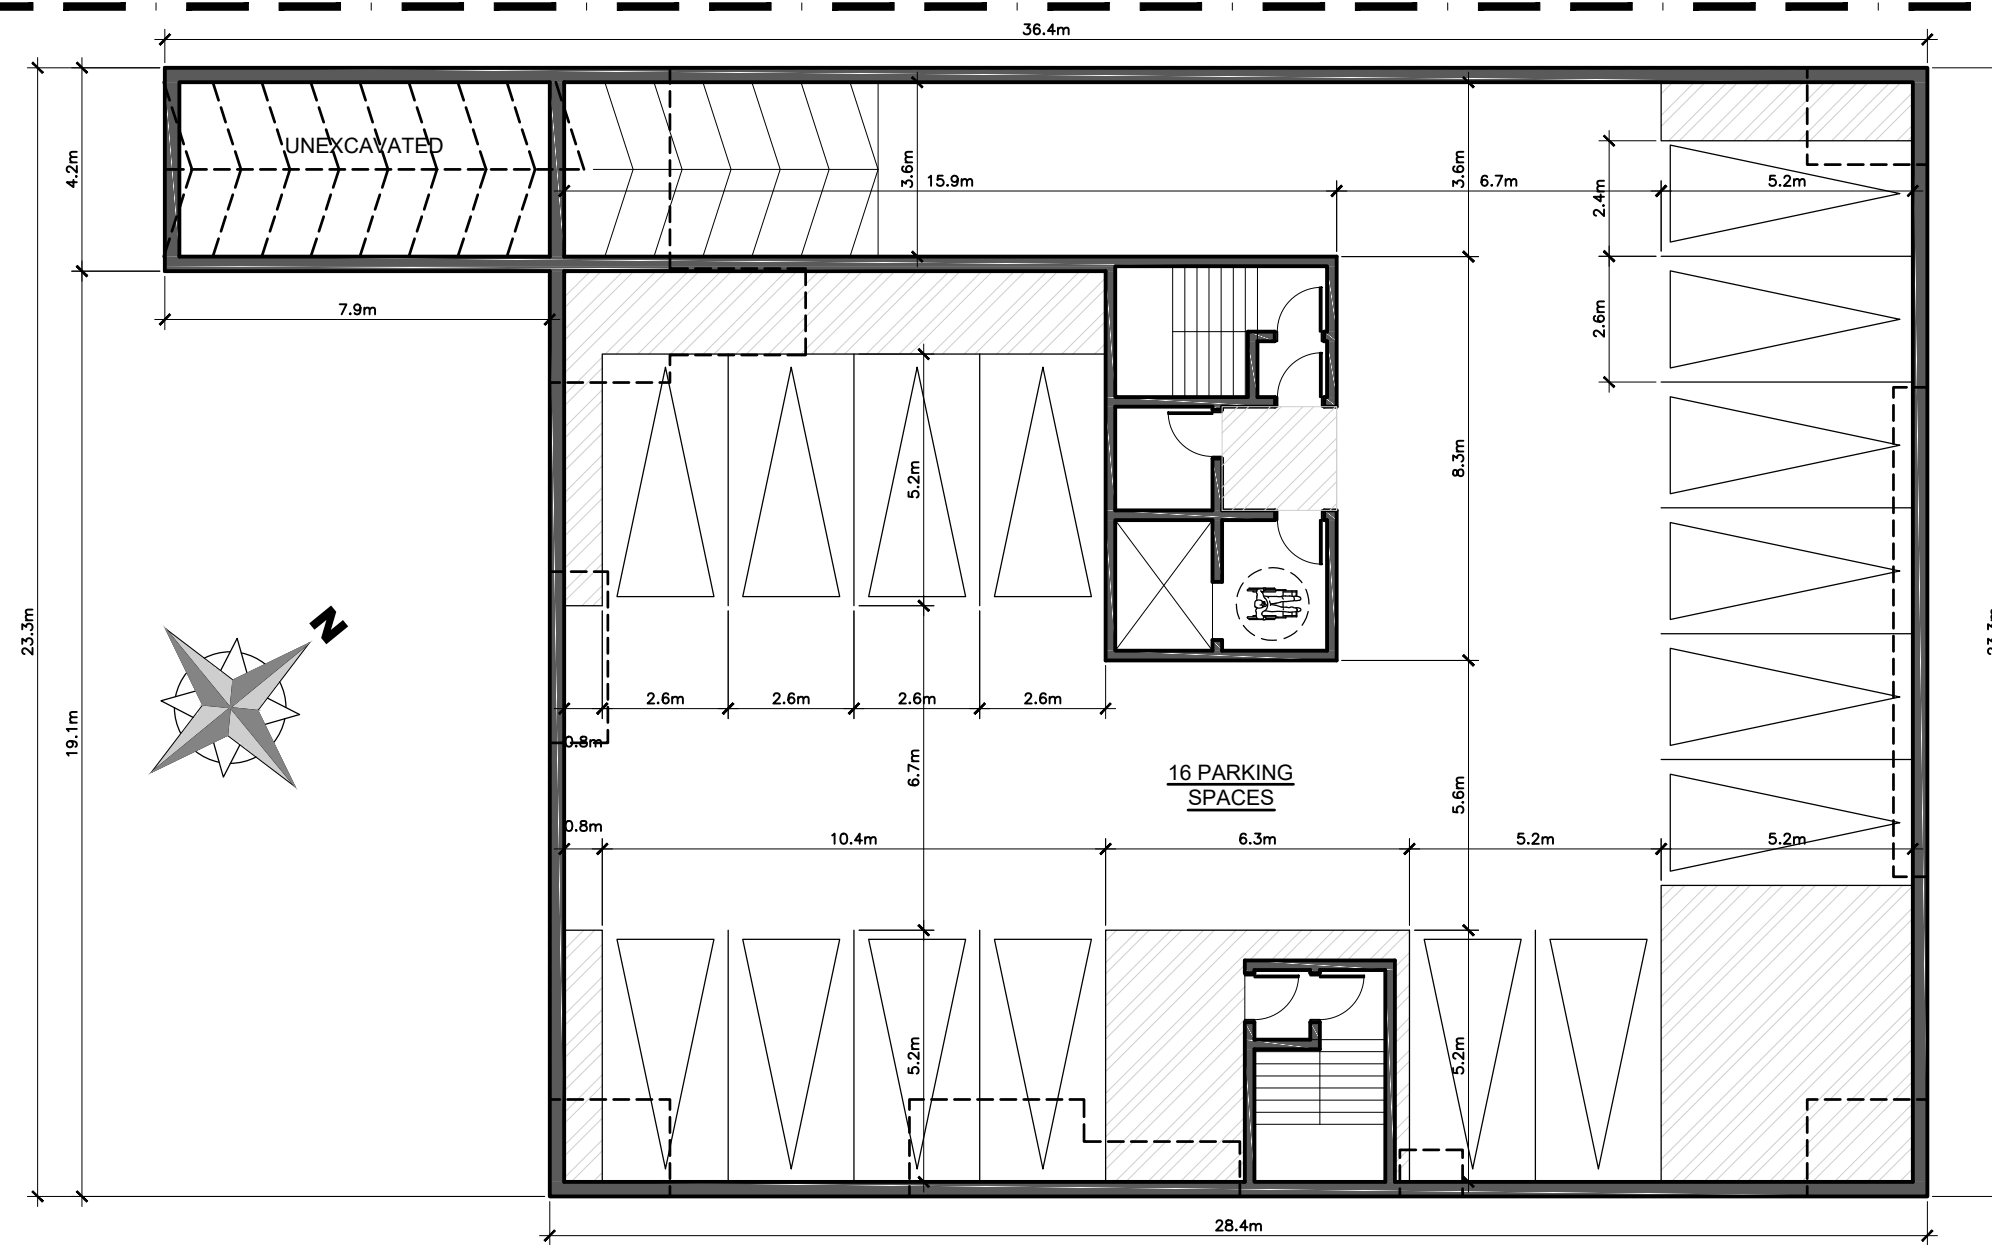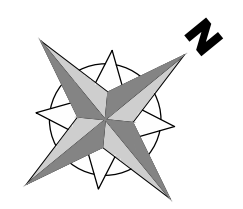

UNDER GROUND PARKING LEVEL
663 sqm

11			
10			
09			
08			
07			
06			
05			
04	FOR REVIEW	PE	JUNE 29 2021
03	FOR REVIEW	PE	MAY 14 2021
02	FOR REVIEW	PE	APR. 27 2021
01	FOR REVIEW	PE	APR. 16 2021
No.	REVISIONS	BY	DATE

STAMP NORTH ARROW

DESIGNED BY: P.E. DRAWN BY: P.E. APPROVED BY: B.K.

PROJECT

5497 MANOTICK MAIN

DRAWING TITLE

SITE PLAN