




1  
A-3  
**REAR ELEVATION**  
SCALE = 1:75

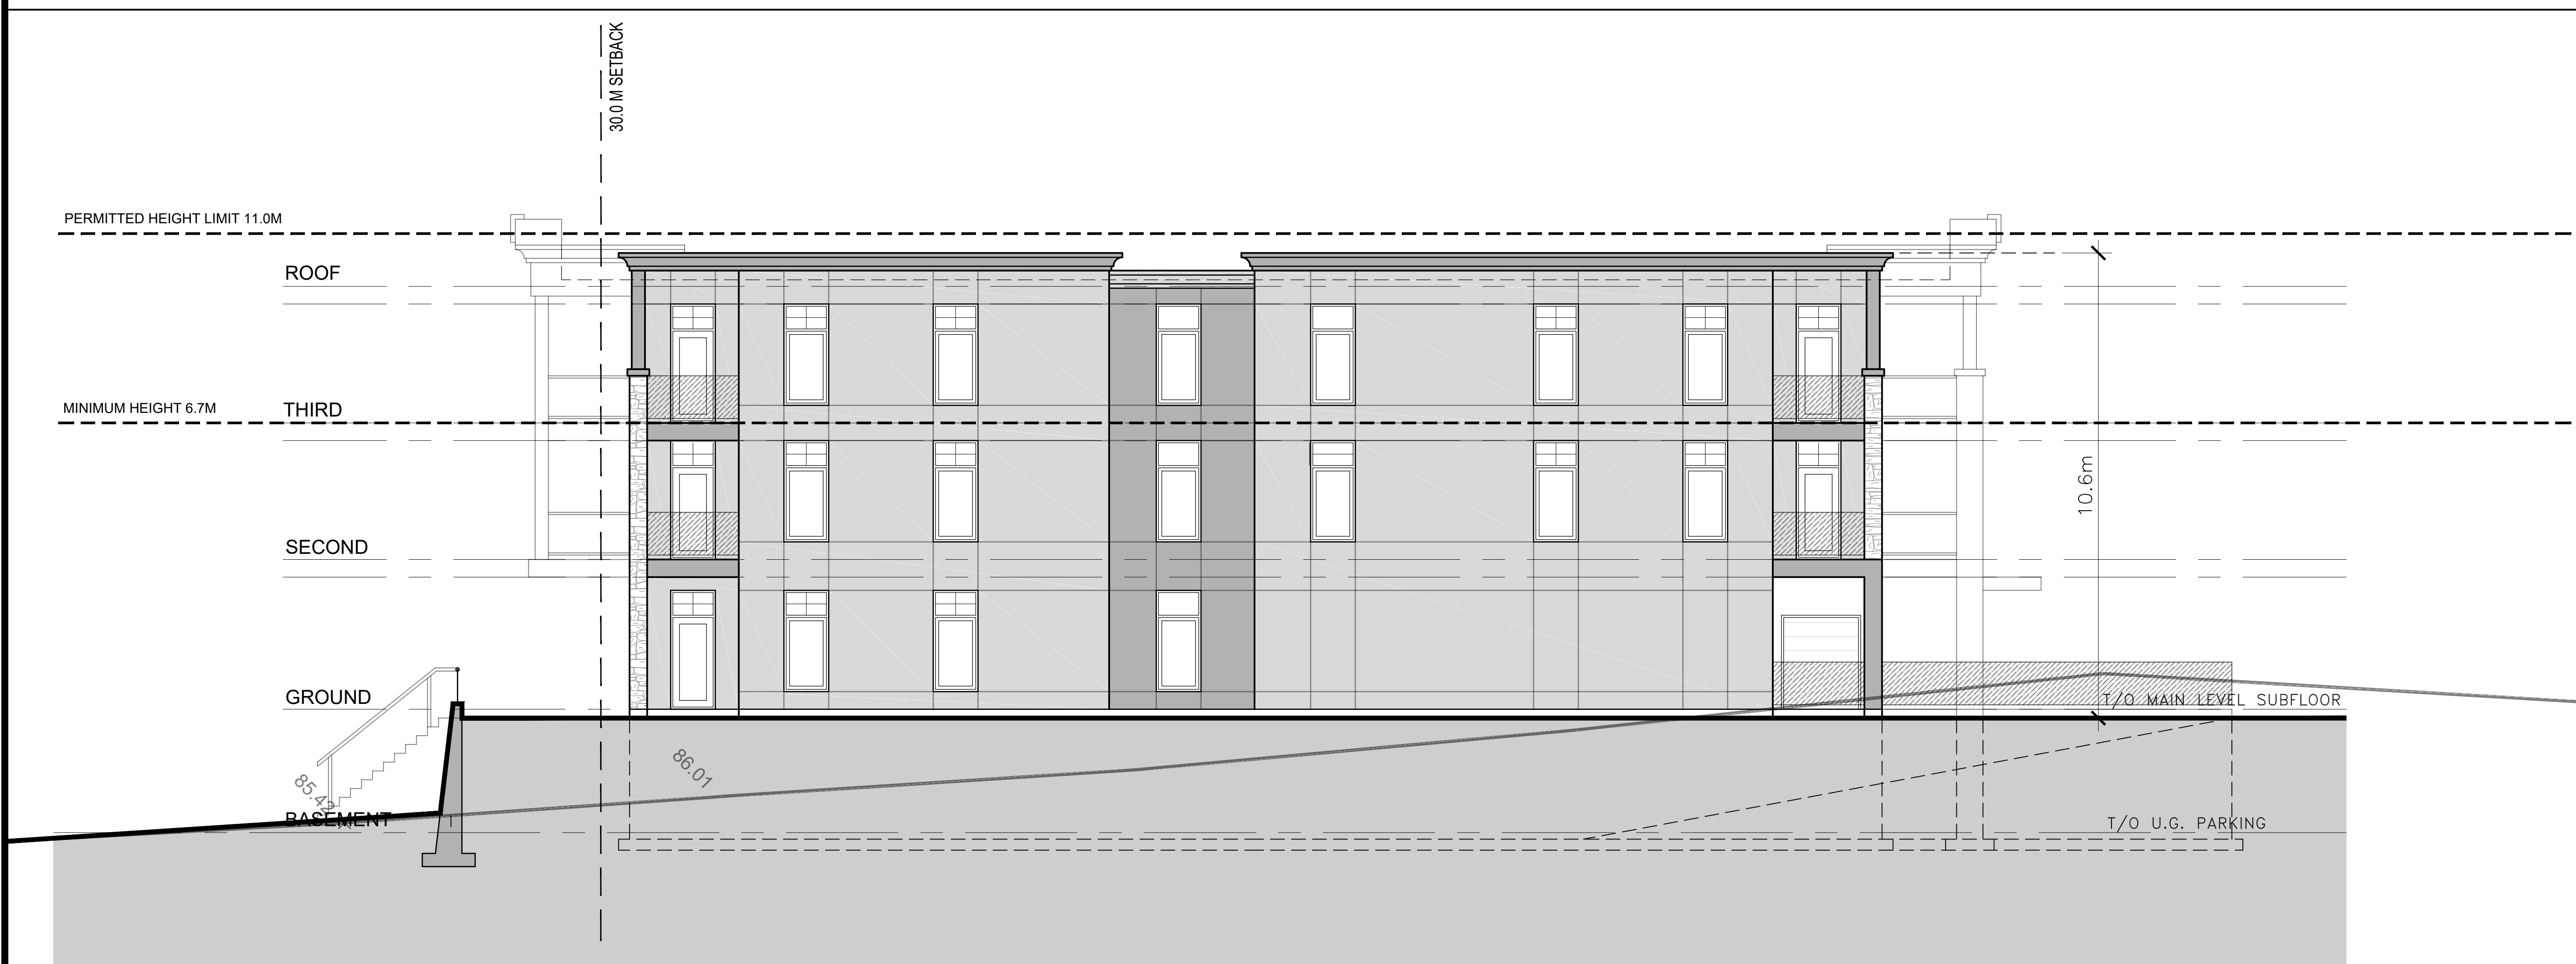

2  
A-3  
**LEFT SIDE ELEVATION**  
SCALE = 1:75

RIDEAU RIVER  
NORMAL HIGH WATER MARK

CLIENT:  
**12213559**  
Canada Inc

**P<sup>2</sup>**  
concepts  
738 PROSPERITY AVE. SUITE 201  
OTTAWA, ONTARIO, K1V 4A8

11			
10			
09			
08			
07			
06	FOR REVIEW	PE	JUNE 06 2022
05	FOR COORDINATION	PE	JUNE 02 2022
04	FOR COORDINATION	PE	APR. 26 2022
03	FOR REVIEW	PE	SEPT. 24, 2021
02	FOR REVIEW	PE	SEPT. 17, 2021
01	FOR REVIEW	PE	JUNE 30, 2021
No.	REVISIONS	BY	DATE

STAMP	NORTH ARROW
-------	-------------

DESIGNED BY:	DRAWN BY:	APPROVED BY:
P.E.	P.E.	B.K.

PROJECT  
**5497 MANOTICK MAIN**

DRAWING TITLE  
**REAR & LEFT SIDE ELEVATIONS**

PROJECT NO.  
0387  
DATE  
APRIL 26, 2022

**A-03**

PLAN #

D07-12-21-0024