


KEY	BOTANICAL NAME	COMMON NAME	QTY	SIZE	REMARKS
<b>DECIDUOUS TREES</b>					
AR	ACER RUBRUM	RED MAPLE		50mm CAL.	B&B / W/B
AC	AMELANCHIER CANADENSIS	SERVICEBERRY		50mm CAL.	MULTI-STEM
<b>SHRUB</b>					
JH	JUNIPERUS HORIZONTALIS 'PLUMOSA COMPACTA'	COMPACT ANDORA JUNIPER		600mm SPR.	POT. 750mm O.C.
SB	SPIREA X BUMALDA 'GOLDFLAME'	GOLDFLAME SPIREA		500mm HT.	POT. 600mm O.C.
SS	SORBARIA SORBIFOLIA 'SEM'	SEM FALSE SPIREA		500mm HT.	POT. 900mm O.C.
RA	RHUS AROMATICA 'GRO-LOW'	GRO-LOW FRAGRANT SUMAC		1 GAL. POT.	POT. 600mm O.C.
<b>PERENNIALS AND GRASSES</b>					
MS	MISCANTHUS SIN. 'GRACILLIMUS'	MAIDEN GRASS		1 GAL. POT.	POT. 600mm O.C.
PV	PANICUM VIRGATUM	SWITCH GRASS		1 GAL. POT.	POT. 600mm O.C.

EXCAVATION FOR DRAIN WITHIN CRZ OF TREE TO BE PRESERVED TO BE SUPERVISED BY A CERTIFIED ARBORIST AND COMPLETED IN ACCORDANCE WITH MITIGATION PROTOCOLS INDICATED IN TCR

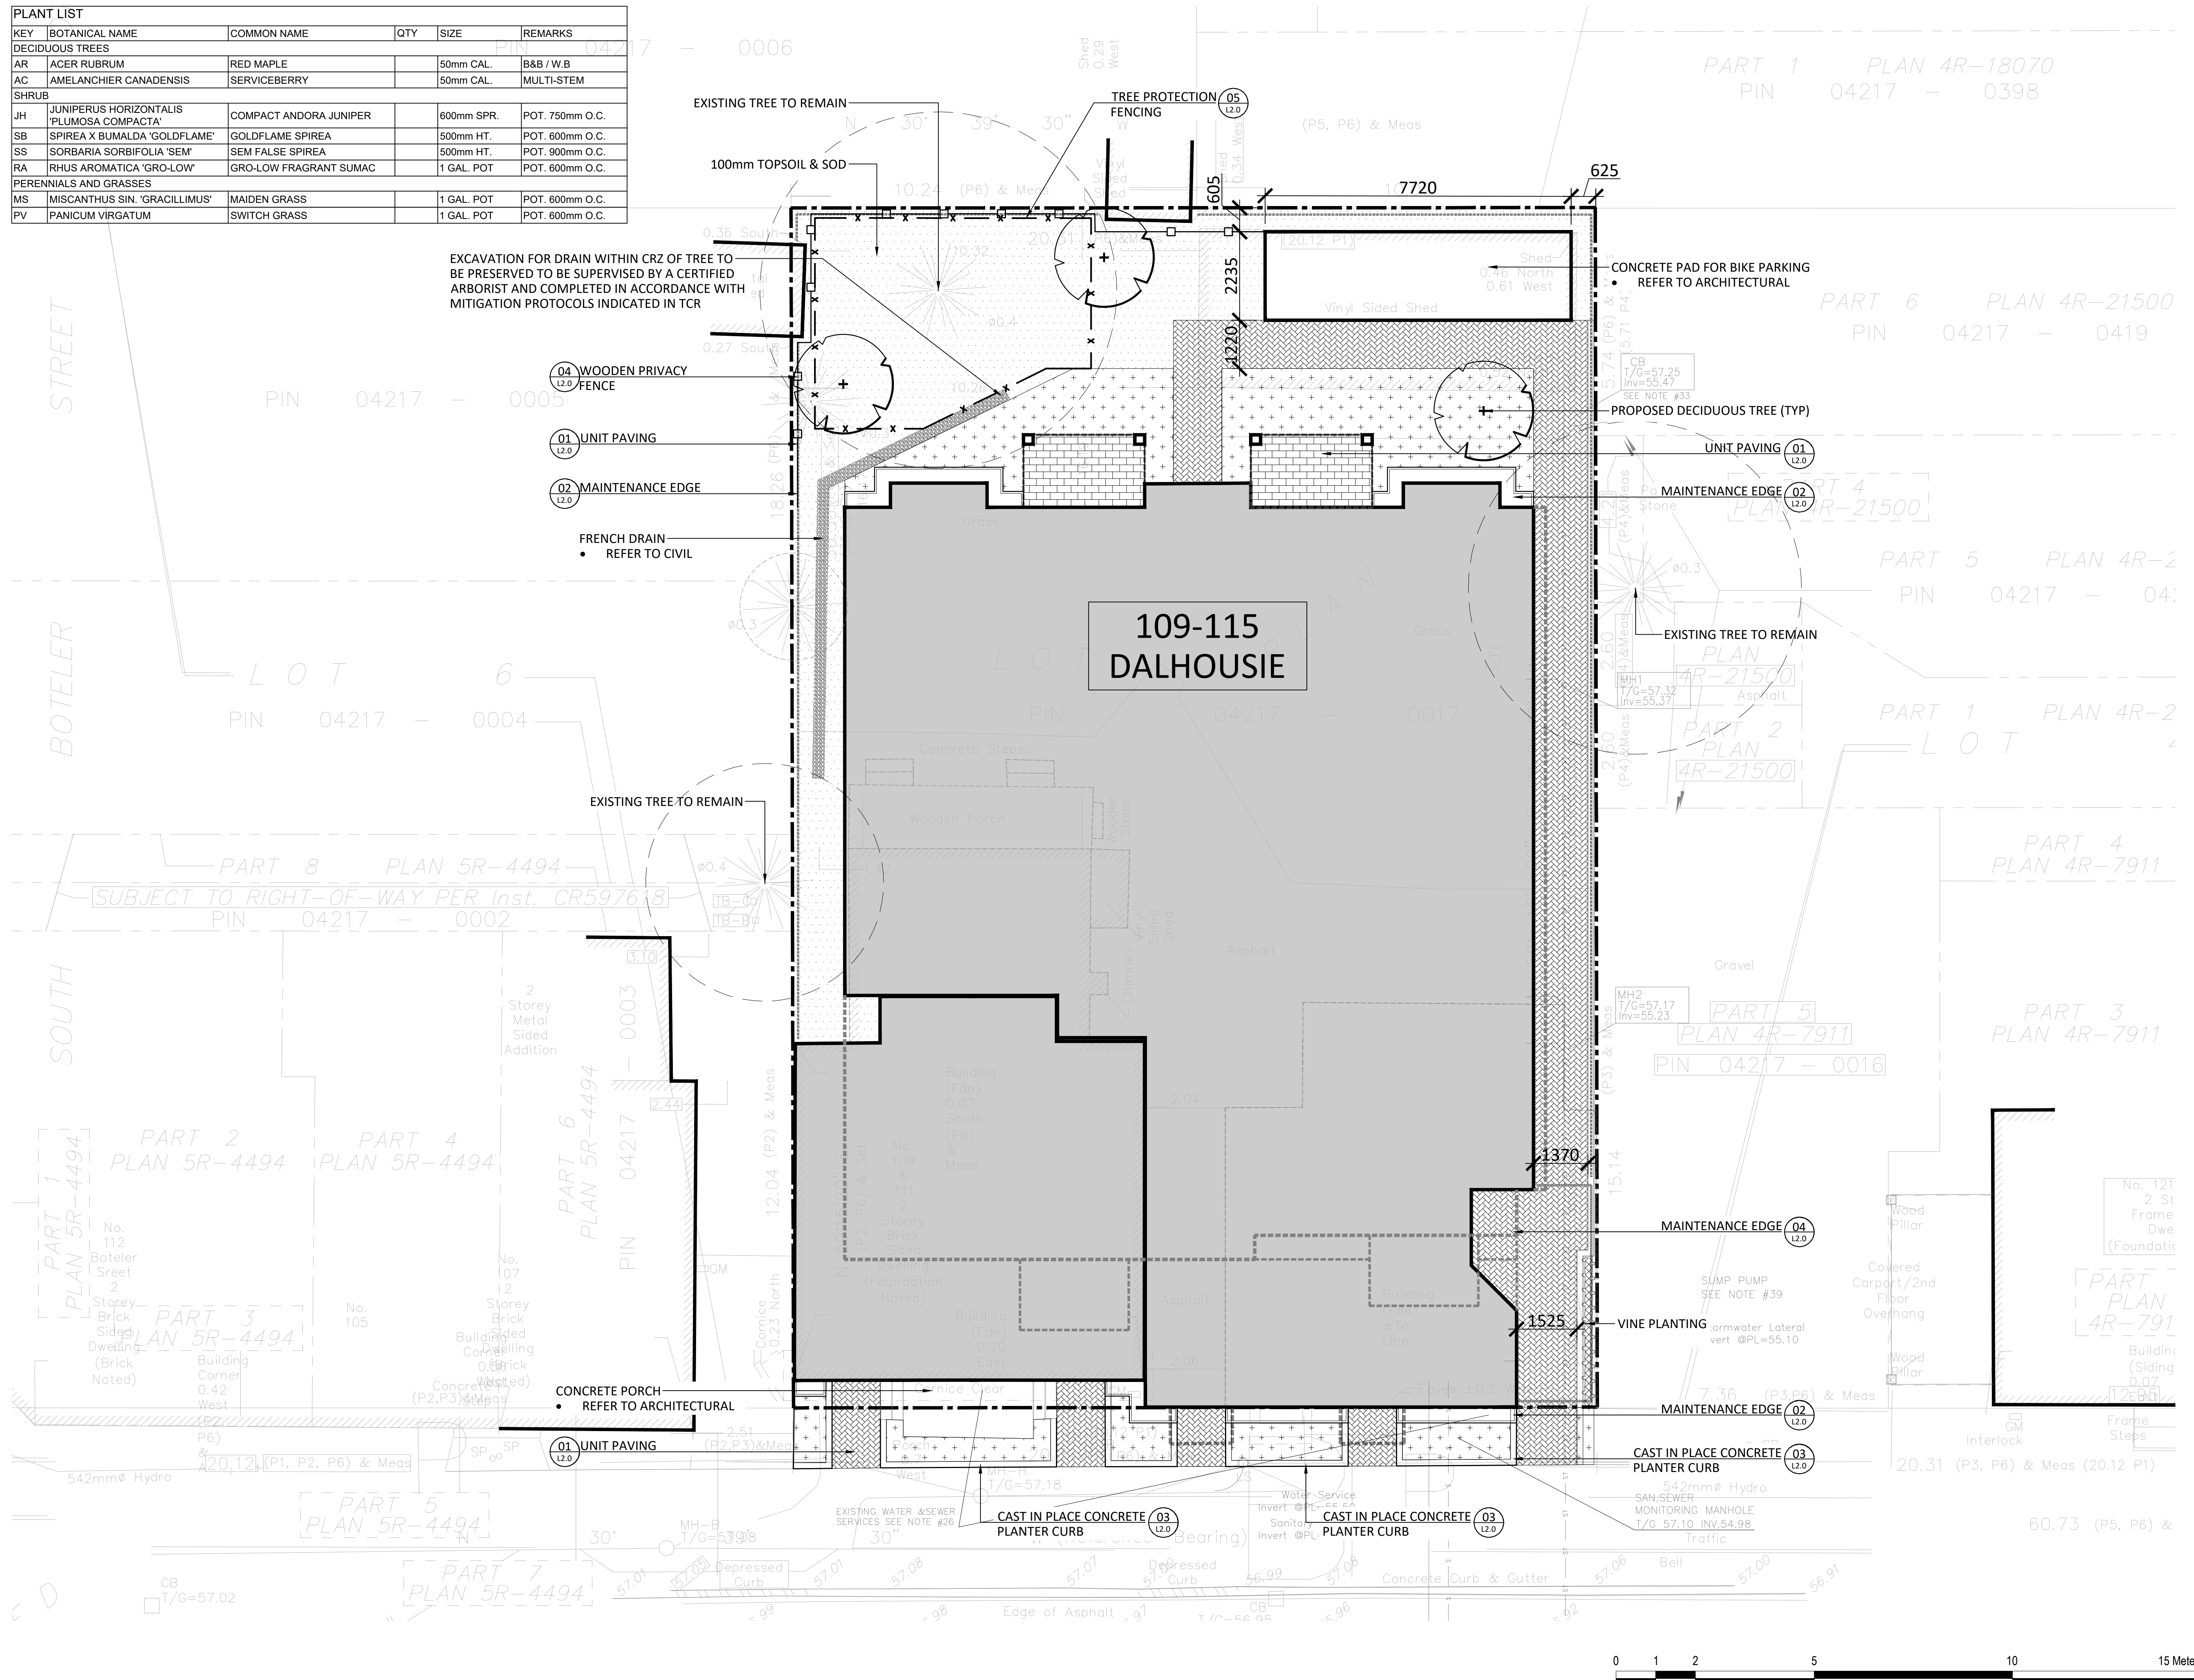

Key Plan

1	ISSUED FOR SPA	15 FEB 2022
No.	Revision	Date

North:		Stamp:	
		<p>Landscape Architecture Urban Design Site Planning Recreation and Park Planning Project Management</p>	

319 McRae Avenue, Suite 502, Ottawa, Ontario, K1Z 0B9	
Tel: (613) 729-4536	

- All measurements in millimeters unless specified otherwise. Do not scale drawing. All drawings to be read in conjunction with written specifications.
- Copyright reserved. This drawing is the exclusive property of CSW Landscape Architects Ltd. and shall not be used without the consent thereof.
- This Drawing may not be used for construction until signed by the landscape architect. It is the responsibility of the contractor to:
  - check and verify all dimensions on site;
  - report all errors and/or omissions to the landscape architect;
  - comply with all pertinent codes and by-laws;
  - check and verify locations of all underground services with all local utilities prior to any digging.

**CSW**

319 McRae Avenue, Suite 502, Ottawa, Ontario, K1Z 0B9  
Tel: (613) 729-4536

**Project:**  
109-115 DALHOUSIE

109-115 DALHOUSIE ST.  
OTTAWA, ONTARIO


**Drawing:**  
LANDSCAPE PLAN

Scale:	1:75	Date:	2021-11-17
Design By:	LM	Drawn By:	HP
Project Number:	2111-01	Sheet Number:	L1.0


Last Saved: 2022-02-24 5:15:41 PM  
 File Location: Z:\Projects\2111-01-109-115 Dalhousie\Drawings\SPA\2111-01-109-115 Dalhousie\_SPA01(Landscape).dwg






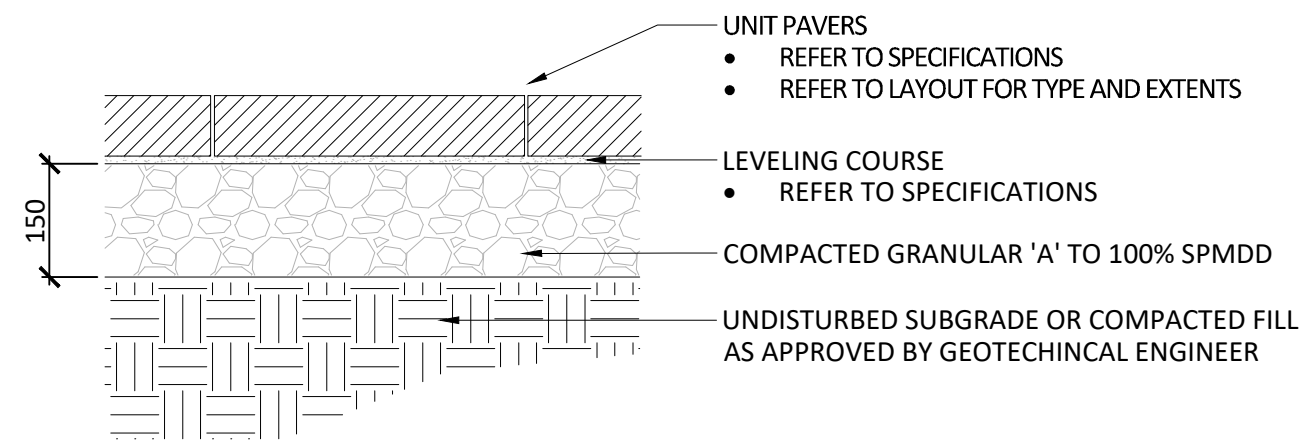


01 UNIT PAVING  
 Scale 1:10

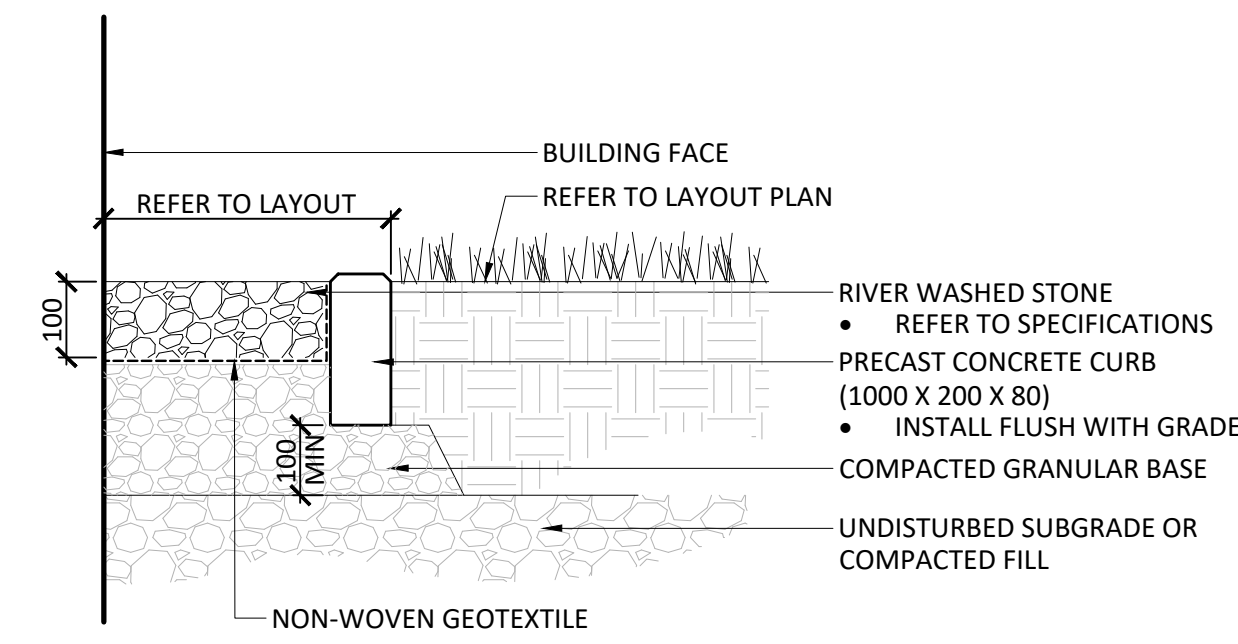

02 MAINTENANCE EDGE  
 Scale 1:10

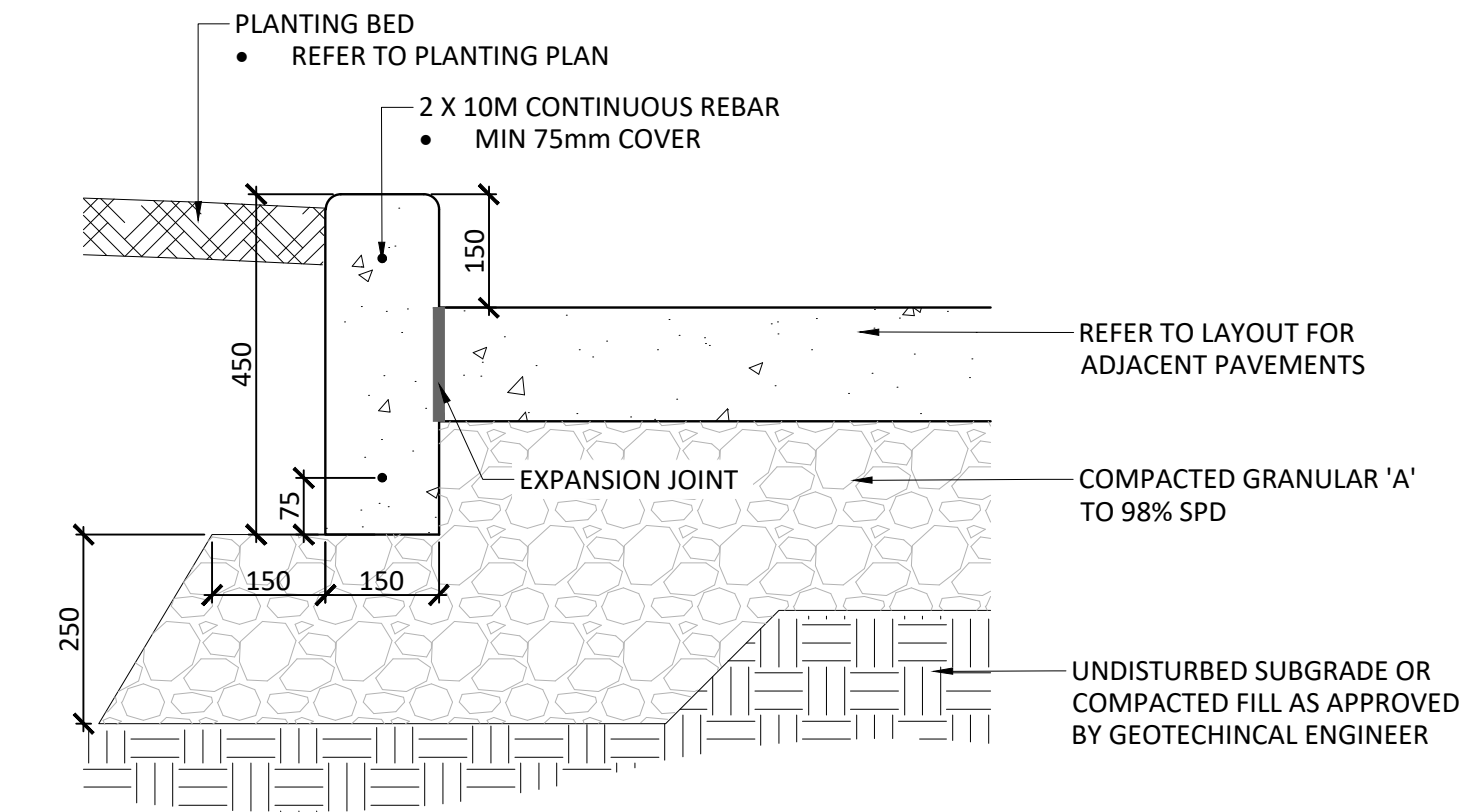


03 CAST IN PLACE CONCRETE PLANTER CURB  
 Scale 1:10

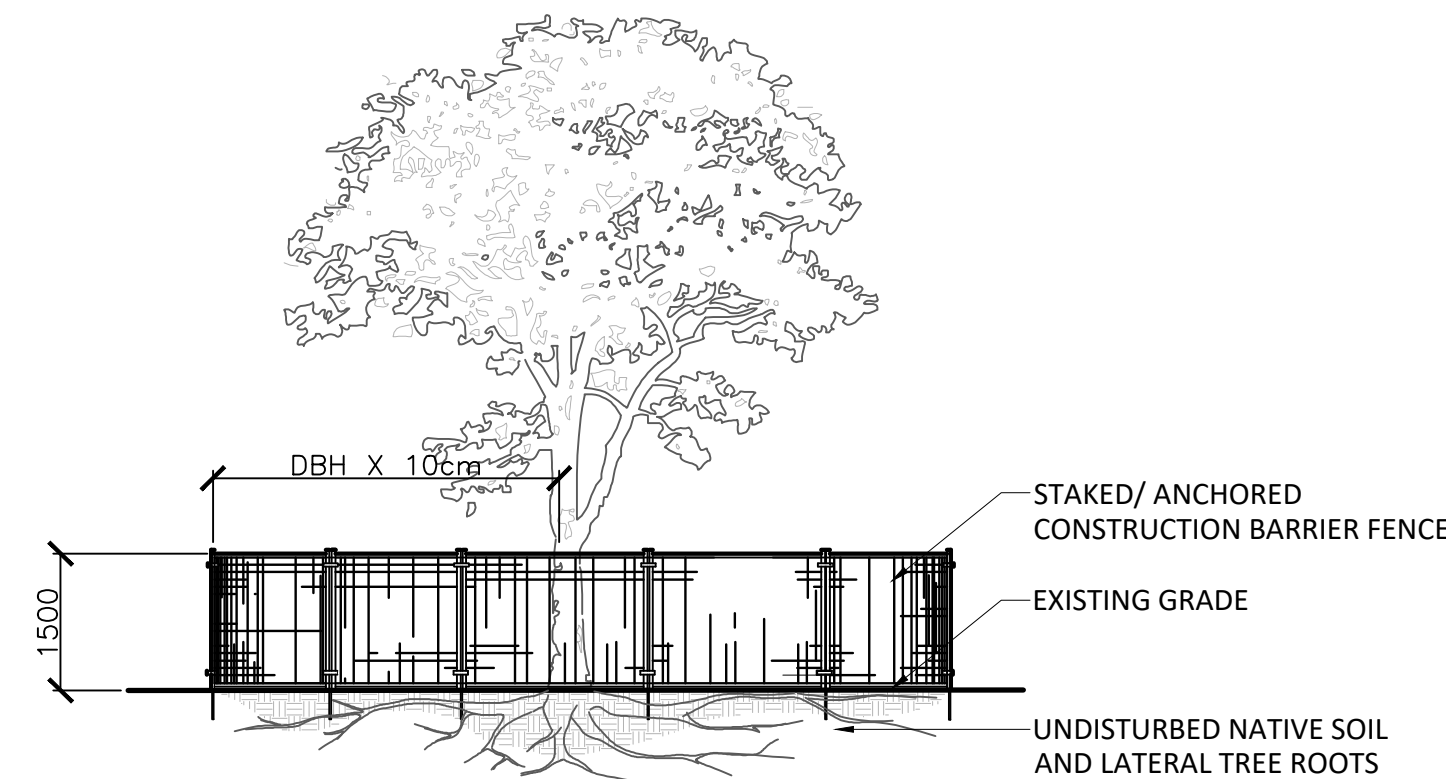

GENERAL NOTES


- THE FOLLOWING PROTECTION MEASURES MUST BE IMPLEMENTED FOR RETAINED TREES, BOTH ON SITE AND ADJACENT SITES, PRIOR TO ANY TREE REMOVAL OR SITE WORKS AND MAINTAINED FOR THE DURATION OF CONSTRUCTION ON SITE.
1. UNDER THE GUIDANCE OF AN ARBORIST, ERECT A FENCE AT THE CRITICAL ROOT ZONE (CRZ) OF TREES WHERE THE CRZ IS ESTABLISHED AS BEING 10 CENTIMETERS FROM THE TRUNK FOR EVERY CENTIMETER OF TRUNK DIAMETER AT BREAST HEIGHT. THE CRZ IS CALCULATED AS DBH X 10cm.
  2. DO NOT PLACE ANY MATERIAL OR EQUIPMENT WITHIN THE CRZ OF THE TREE
  3. DO NOT ATTACH ANY SIGNS NOTICES OR POSTERS TO ANY TREE
  4. DO NOT RAISE OR LOWER THE GRADE WITHIN THE CRZ WITHOUT APPROVAL
  5. TUNNEL OR BORE WHEN DIGGING WITHIN THE CRZ OF A TREE
  6. DO NOT DAMAGE THE ROOT SYSTEM, TRUNK, OR BRANCHES OR ANY TREE
  7. ENSURE THAT EXHAUST FUMES FROM ALL EQUIPMENT ARE NOT DIRECTED TOWARDS ANY TREE CANOPY

05 TREE PROTECTION FENCE  
 N.T.S

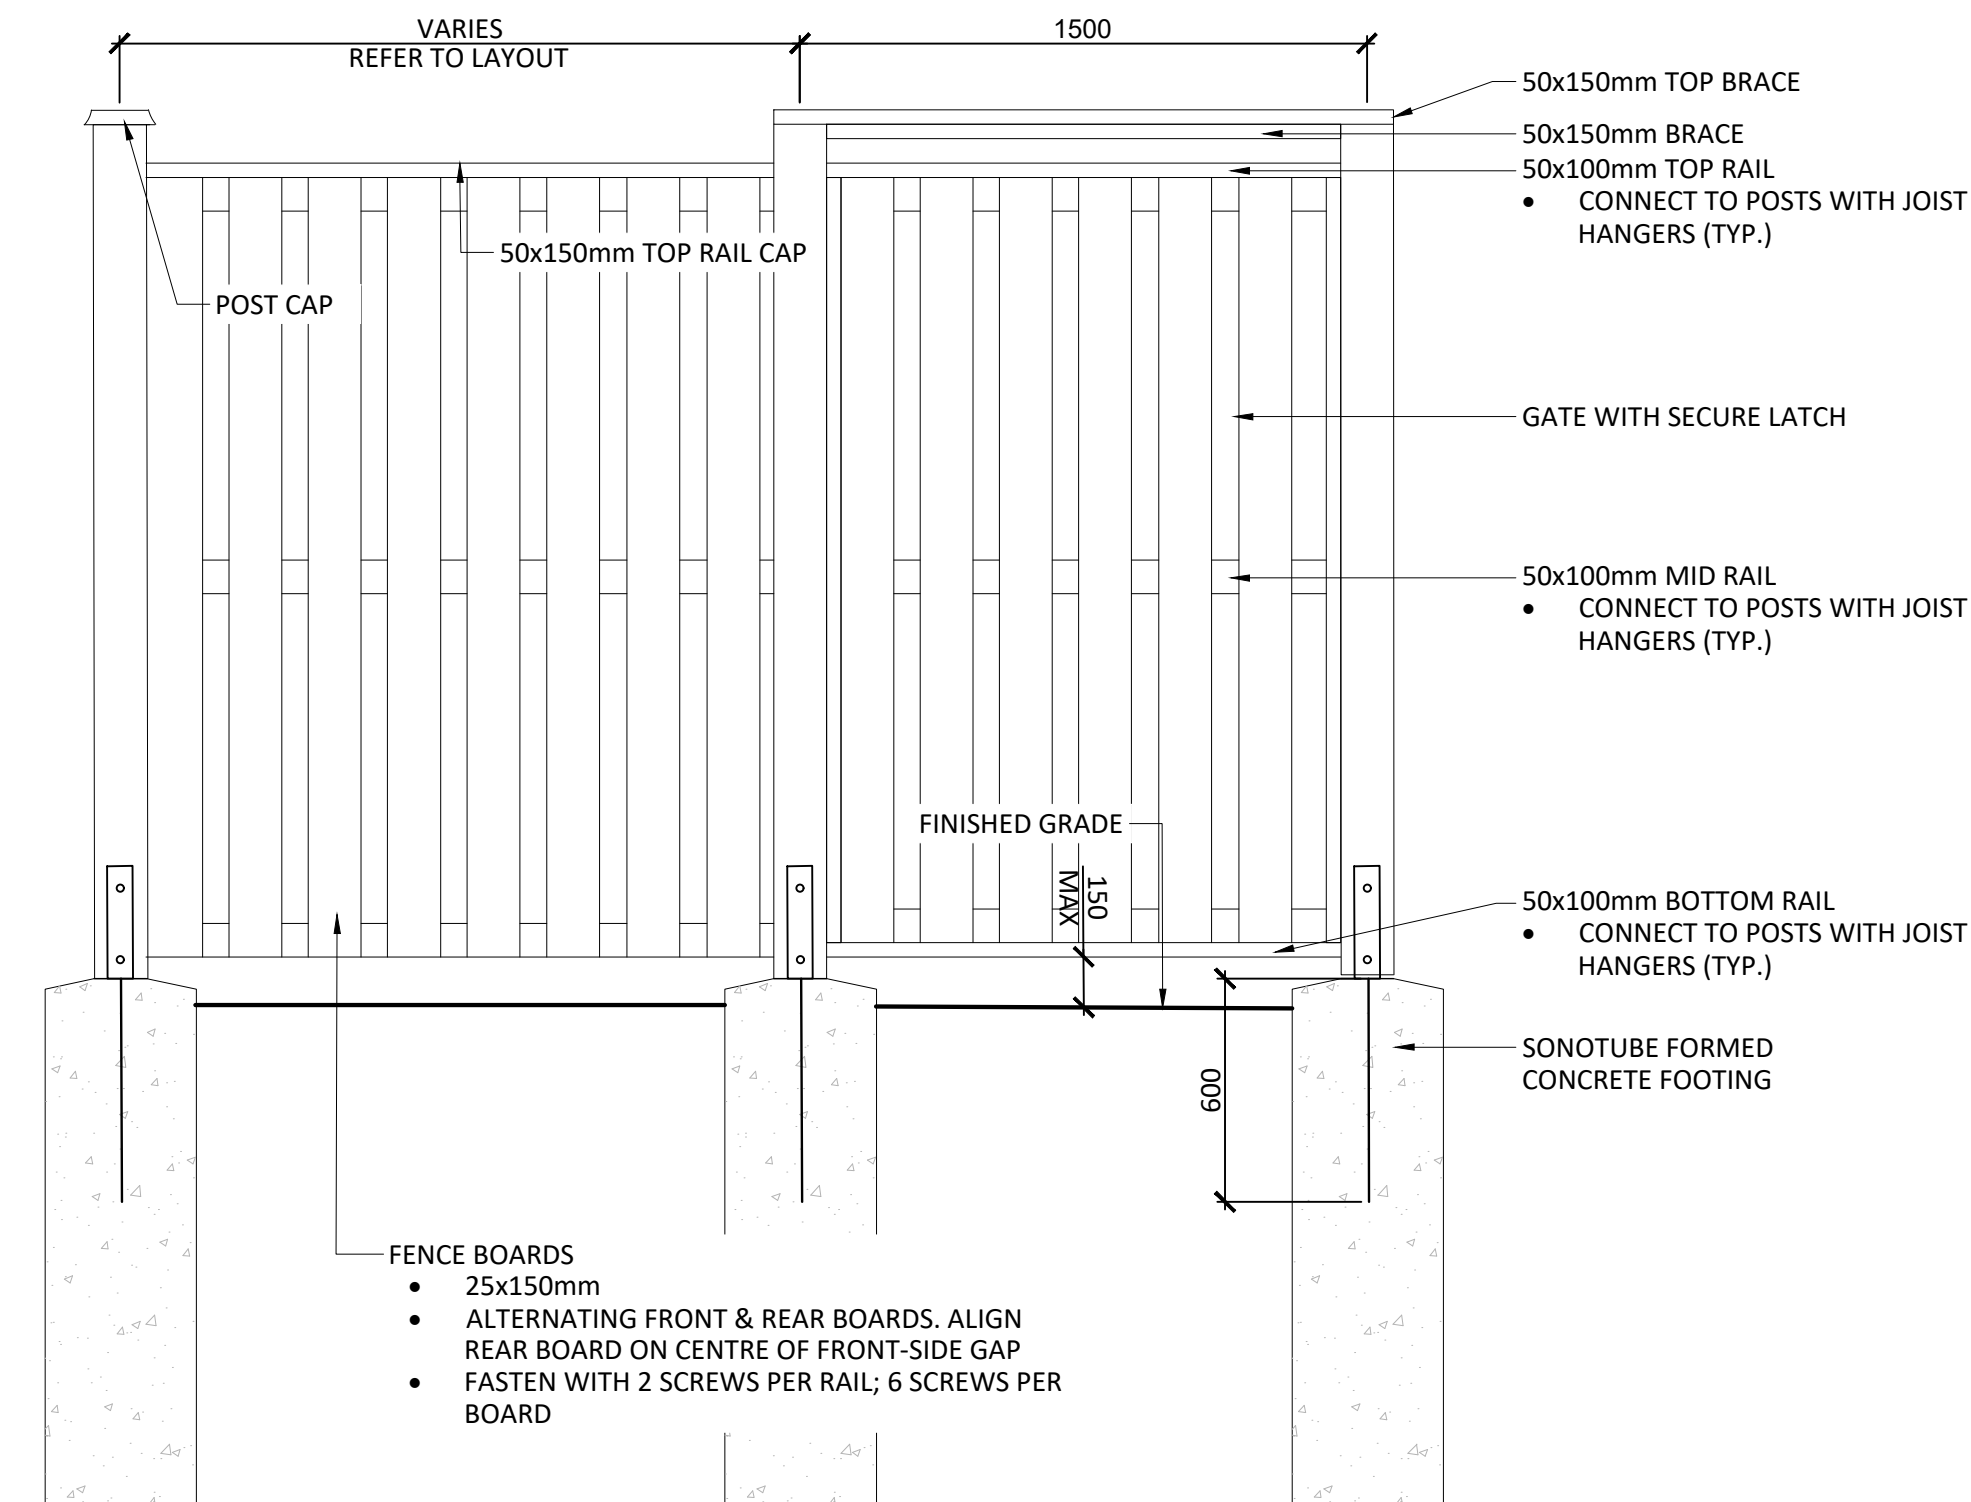


- NOTES:
- ALL WOOD TO BE EASTERN WHITE CEDAR

04 WOODEN PRIVACY FENCE AND GATE  
 Scale 1:20

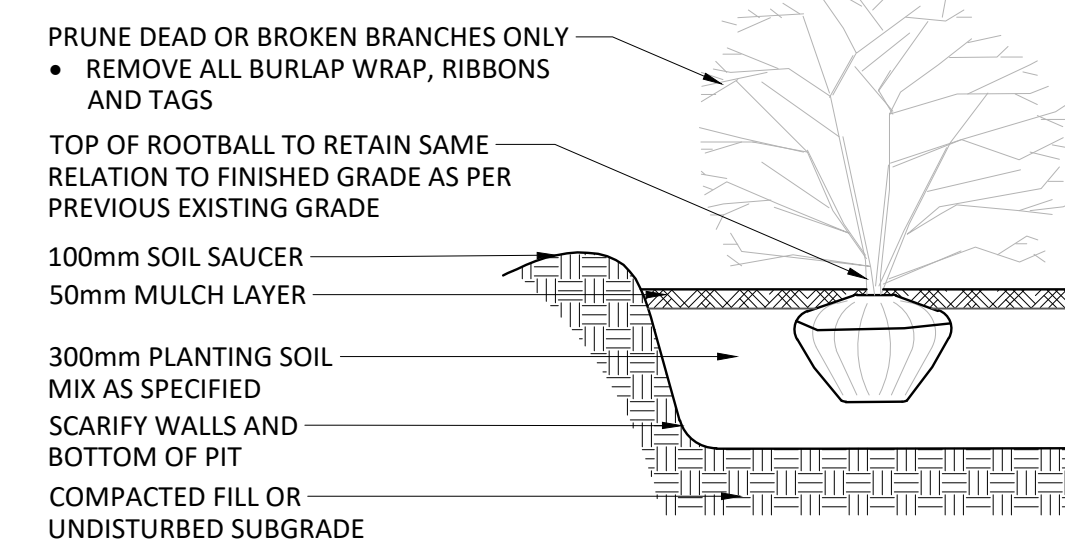

06 PERENNIAL / SHRUB PLANTING  
 N.T.S

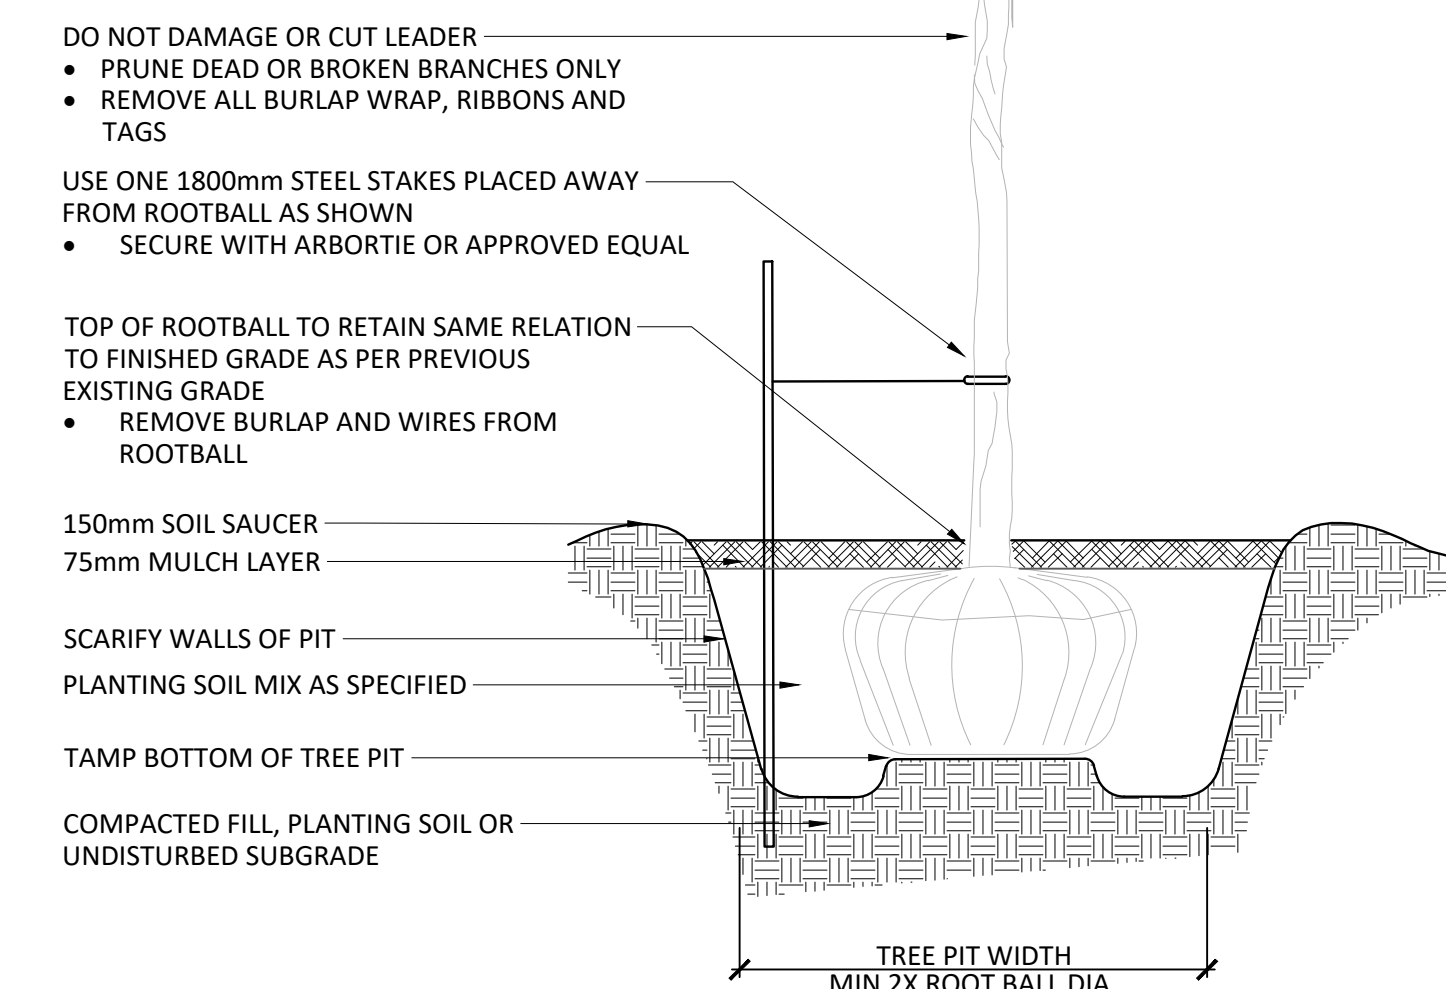

07 PERENNIAL / SHRUB PLANTING  
 N.T.S

Key Plan

No.	Revision	Date
1	ISSUED FOR SPA	15 FEB 2022

North: Stamp:

Landscape Architecture  
 Urban Design  
 Site Planning  
 Recreation and Park Planning  
 Project Management

319 McRae Avenue, Suite 502, Ottawa, Ontario, K1Z 0B9  
 Tel: (613) 729-4536

1. All measurements in millimeters unless specified otherwise. Do not scale drawing. All drawings to be read in conjunction with written specifications.
2. Copyright reserved. This drawing is the exclusive property of CSW Landscape Architects Ltd. and shall not be used without the consent thereof.
3. This Drawing may not be used for construction until signed by the landscape architect. It is the responsibility of the contractor to:
  - check and verify all dimensions on site;
  - report all errors and/or omissions to the landscape architect;
  - comply with all pertinent codes and by-laws;
  - check and verify locations of all underground services with all local utilities prior to any digging.

Project:  
 109-115 DALHOUSIE

109-115 DALHOUSIE ST.  
 OTTAWA., ONTARIO

Drawing:  
 LANDSCAPE DETAILS

Scale: AS NOTED	Date: 2021-11-17
Design By: LM	Drawn By: HP
Project Number: 2111-01	Sheet Number: L2.0