


Seventy & Eighty
WOODRIDGE
 Crescent

bbb architects Ottawa Inc.

Site Plan

November 2022



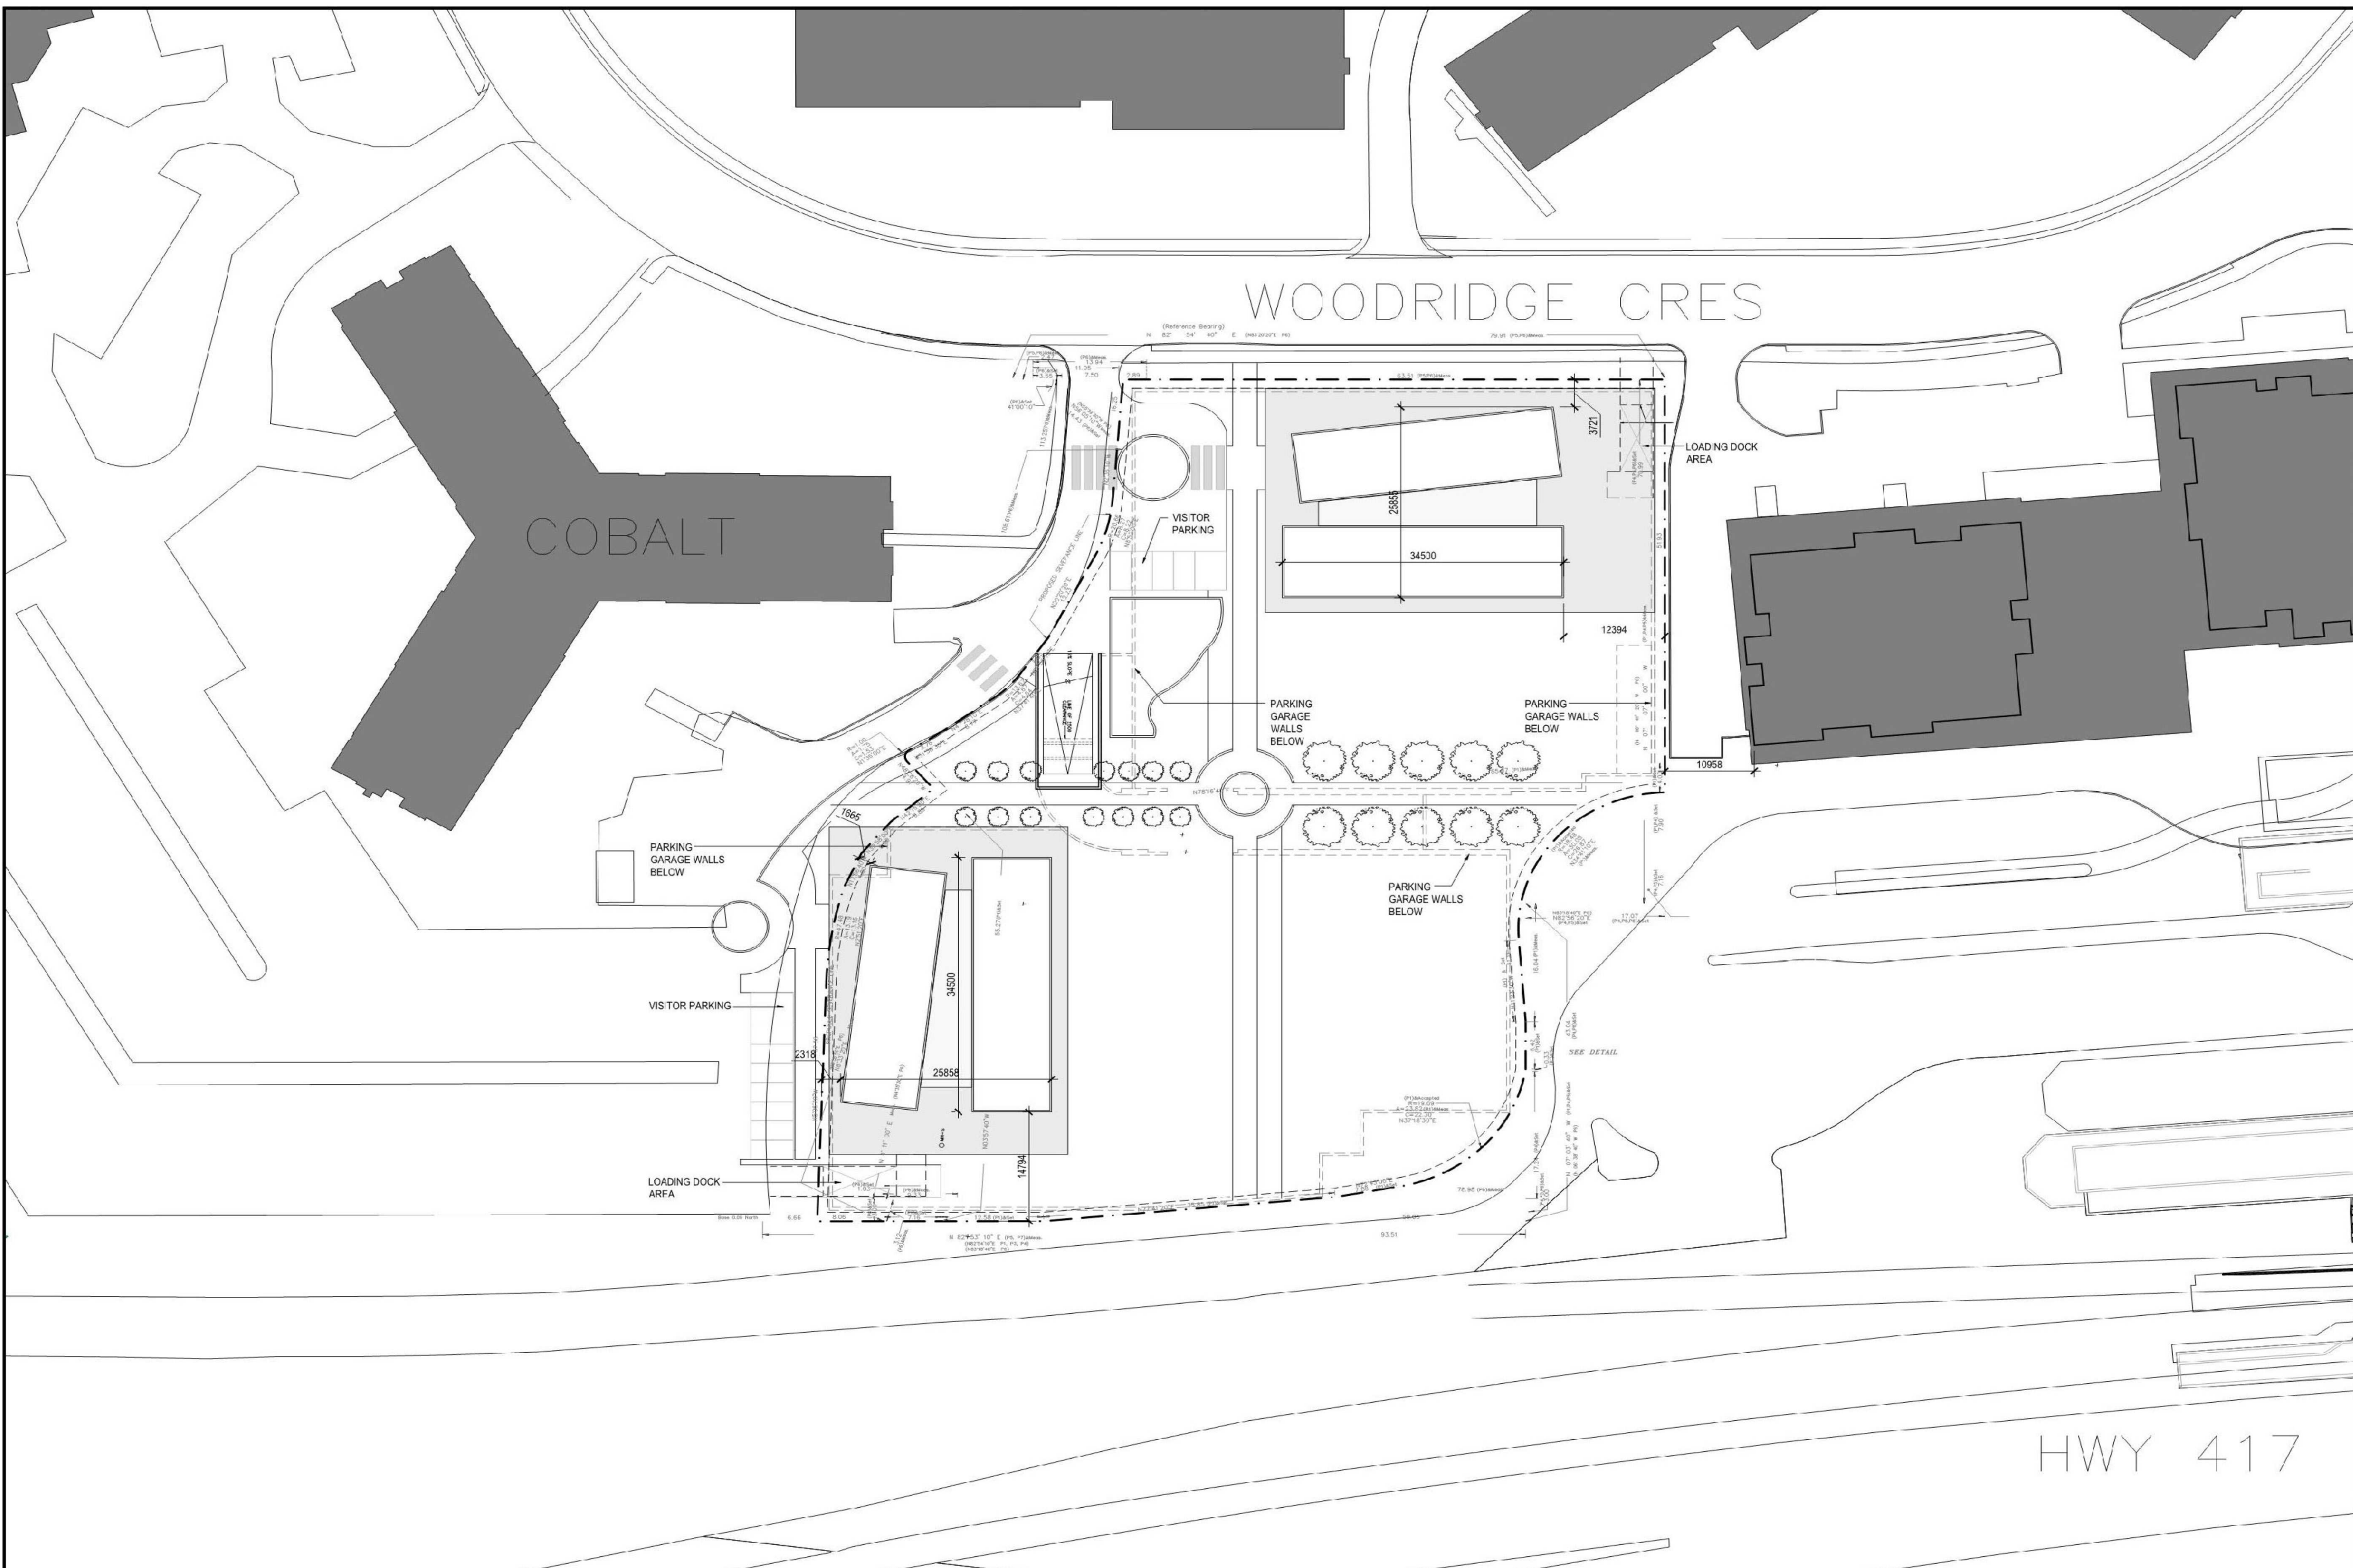

| | | | | |
|--|----------|------|----------|-----|
| 00 FOR REVIEW | | | 22.06.02 | RB |
| NO. DESCRIPTION | | | DATE | CHK |
| REVISIONS/ISSUES | | | | |
| CONTRACTOR SHALL CHECK AND VERIFY ALL DIMENSIONS AND REPORT ANY OMISSIONS OR DISCREPANCIES TO THE ARCHITECT BEFORE PROCEEDING WITH THE WORK. | | | | |
| DO NOT SCALE THE DRAWINGS | | | | |
| CONSULTANT | | | | |
| THIS DRAWING SHALL NOT BE USED FOR CONSTRUCTION PURPOSES UNTIL SIGNED BY THE ARCHITECT. | | | | |
| DATE | | | | |
| DRAWN NB | | | | |
| DATE | | | | |
| 22.02.03 | | | | |
| CHECKED RB | | | | |
| DATE PLOTTED | | | | |
| 22.06.02 | | | | |
| bbb architects ottawa inc. | | | | |
| 47 Clarence Street Suite 400 Ottawa, Ontario K1N 9K1 Tel: 613.241.6446 Fax: 613.241.4101 | | | | |
| ACCORA VILLAGE | | | | |
| DWG. TITLE | | | | |
| ACCORA VILLAGE SITE PLAN | | | | |
| SCALE | DWG. No. | REV. | | |
| 1:400 | A100 | 00 | | |
| PROJ. NO. | | | | |
| 2101 | | | | |




Seventy & Eighty
WOODRIDGE
Crescent


Technical Plans




Level 1 Parking

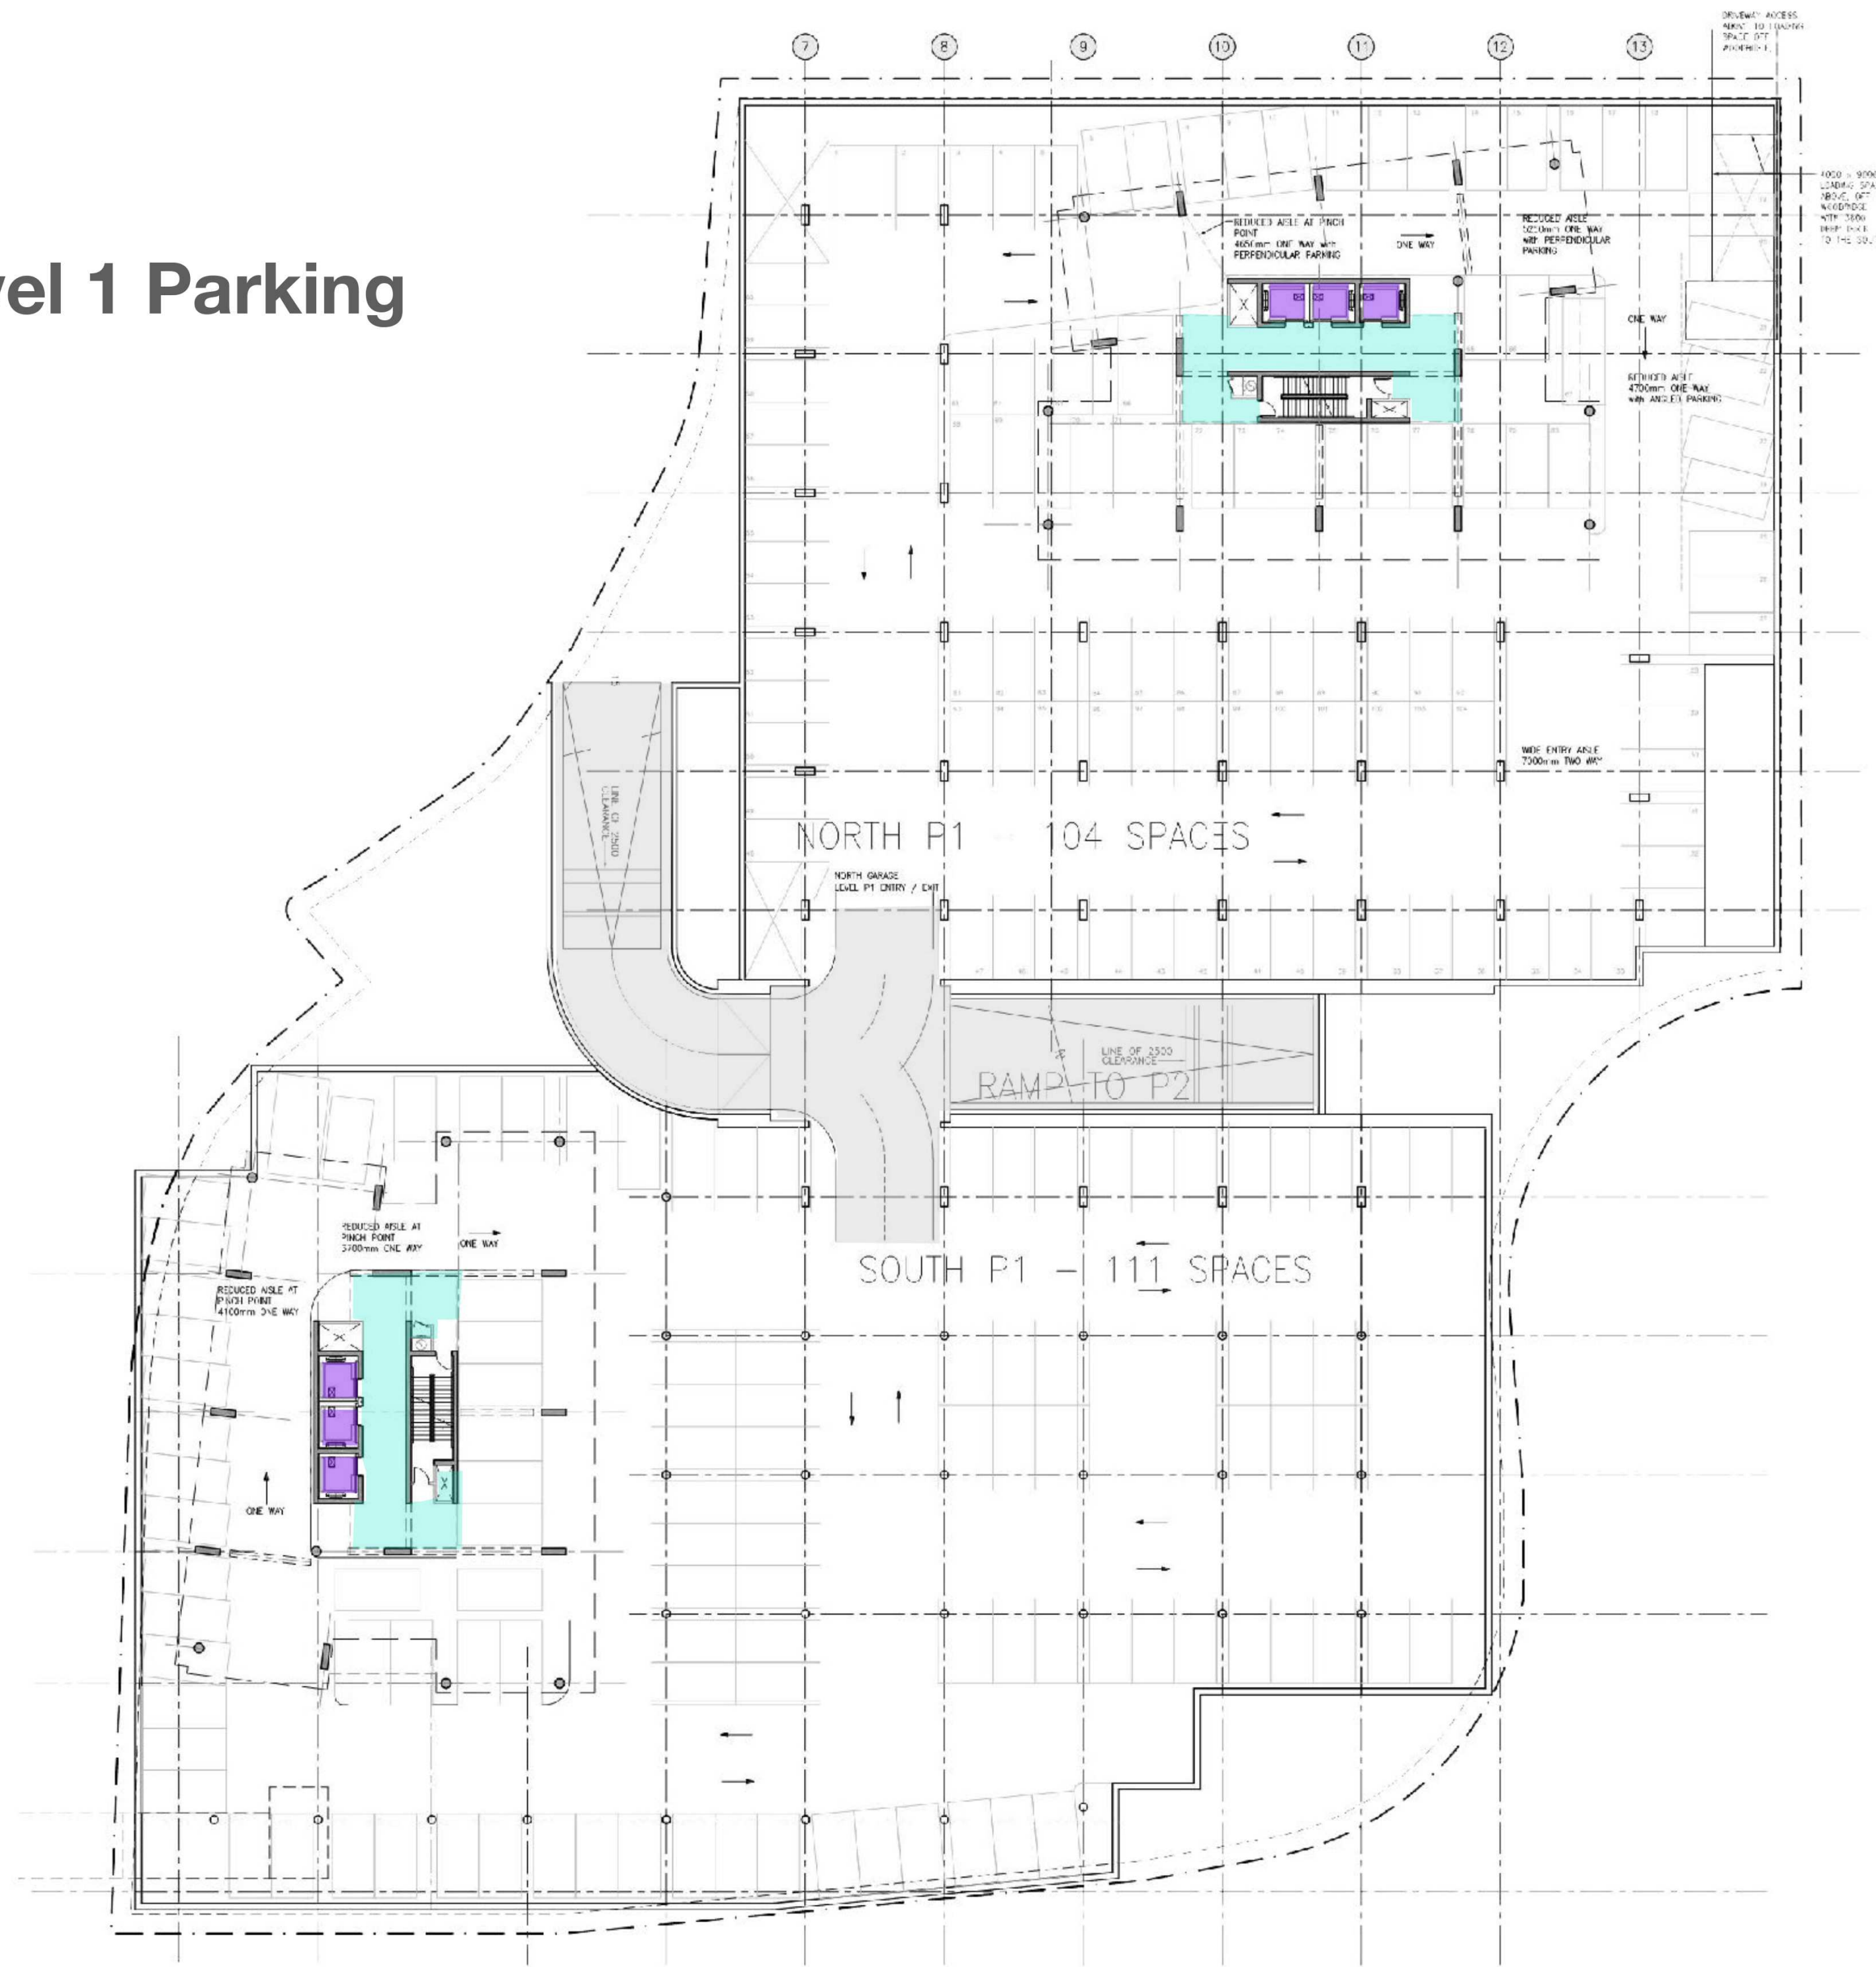


Level 2 Parking

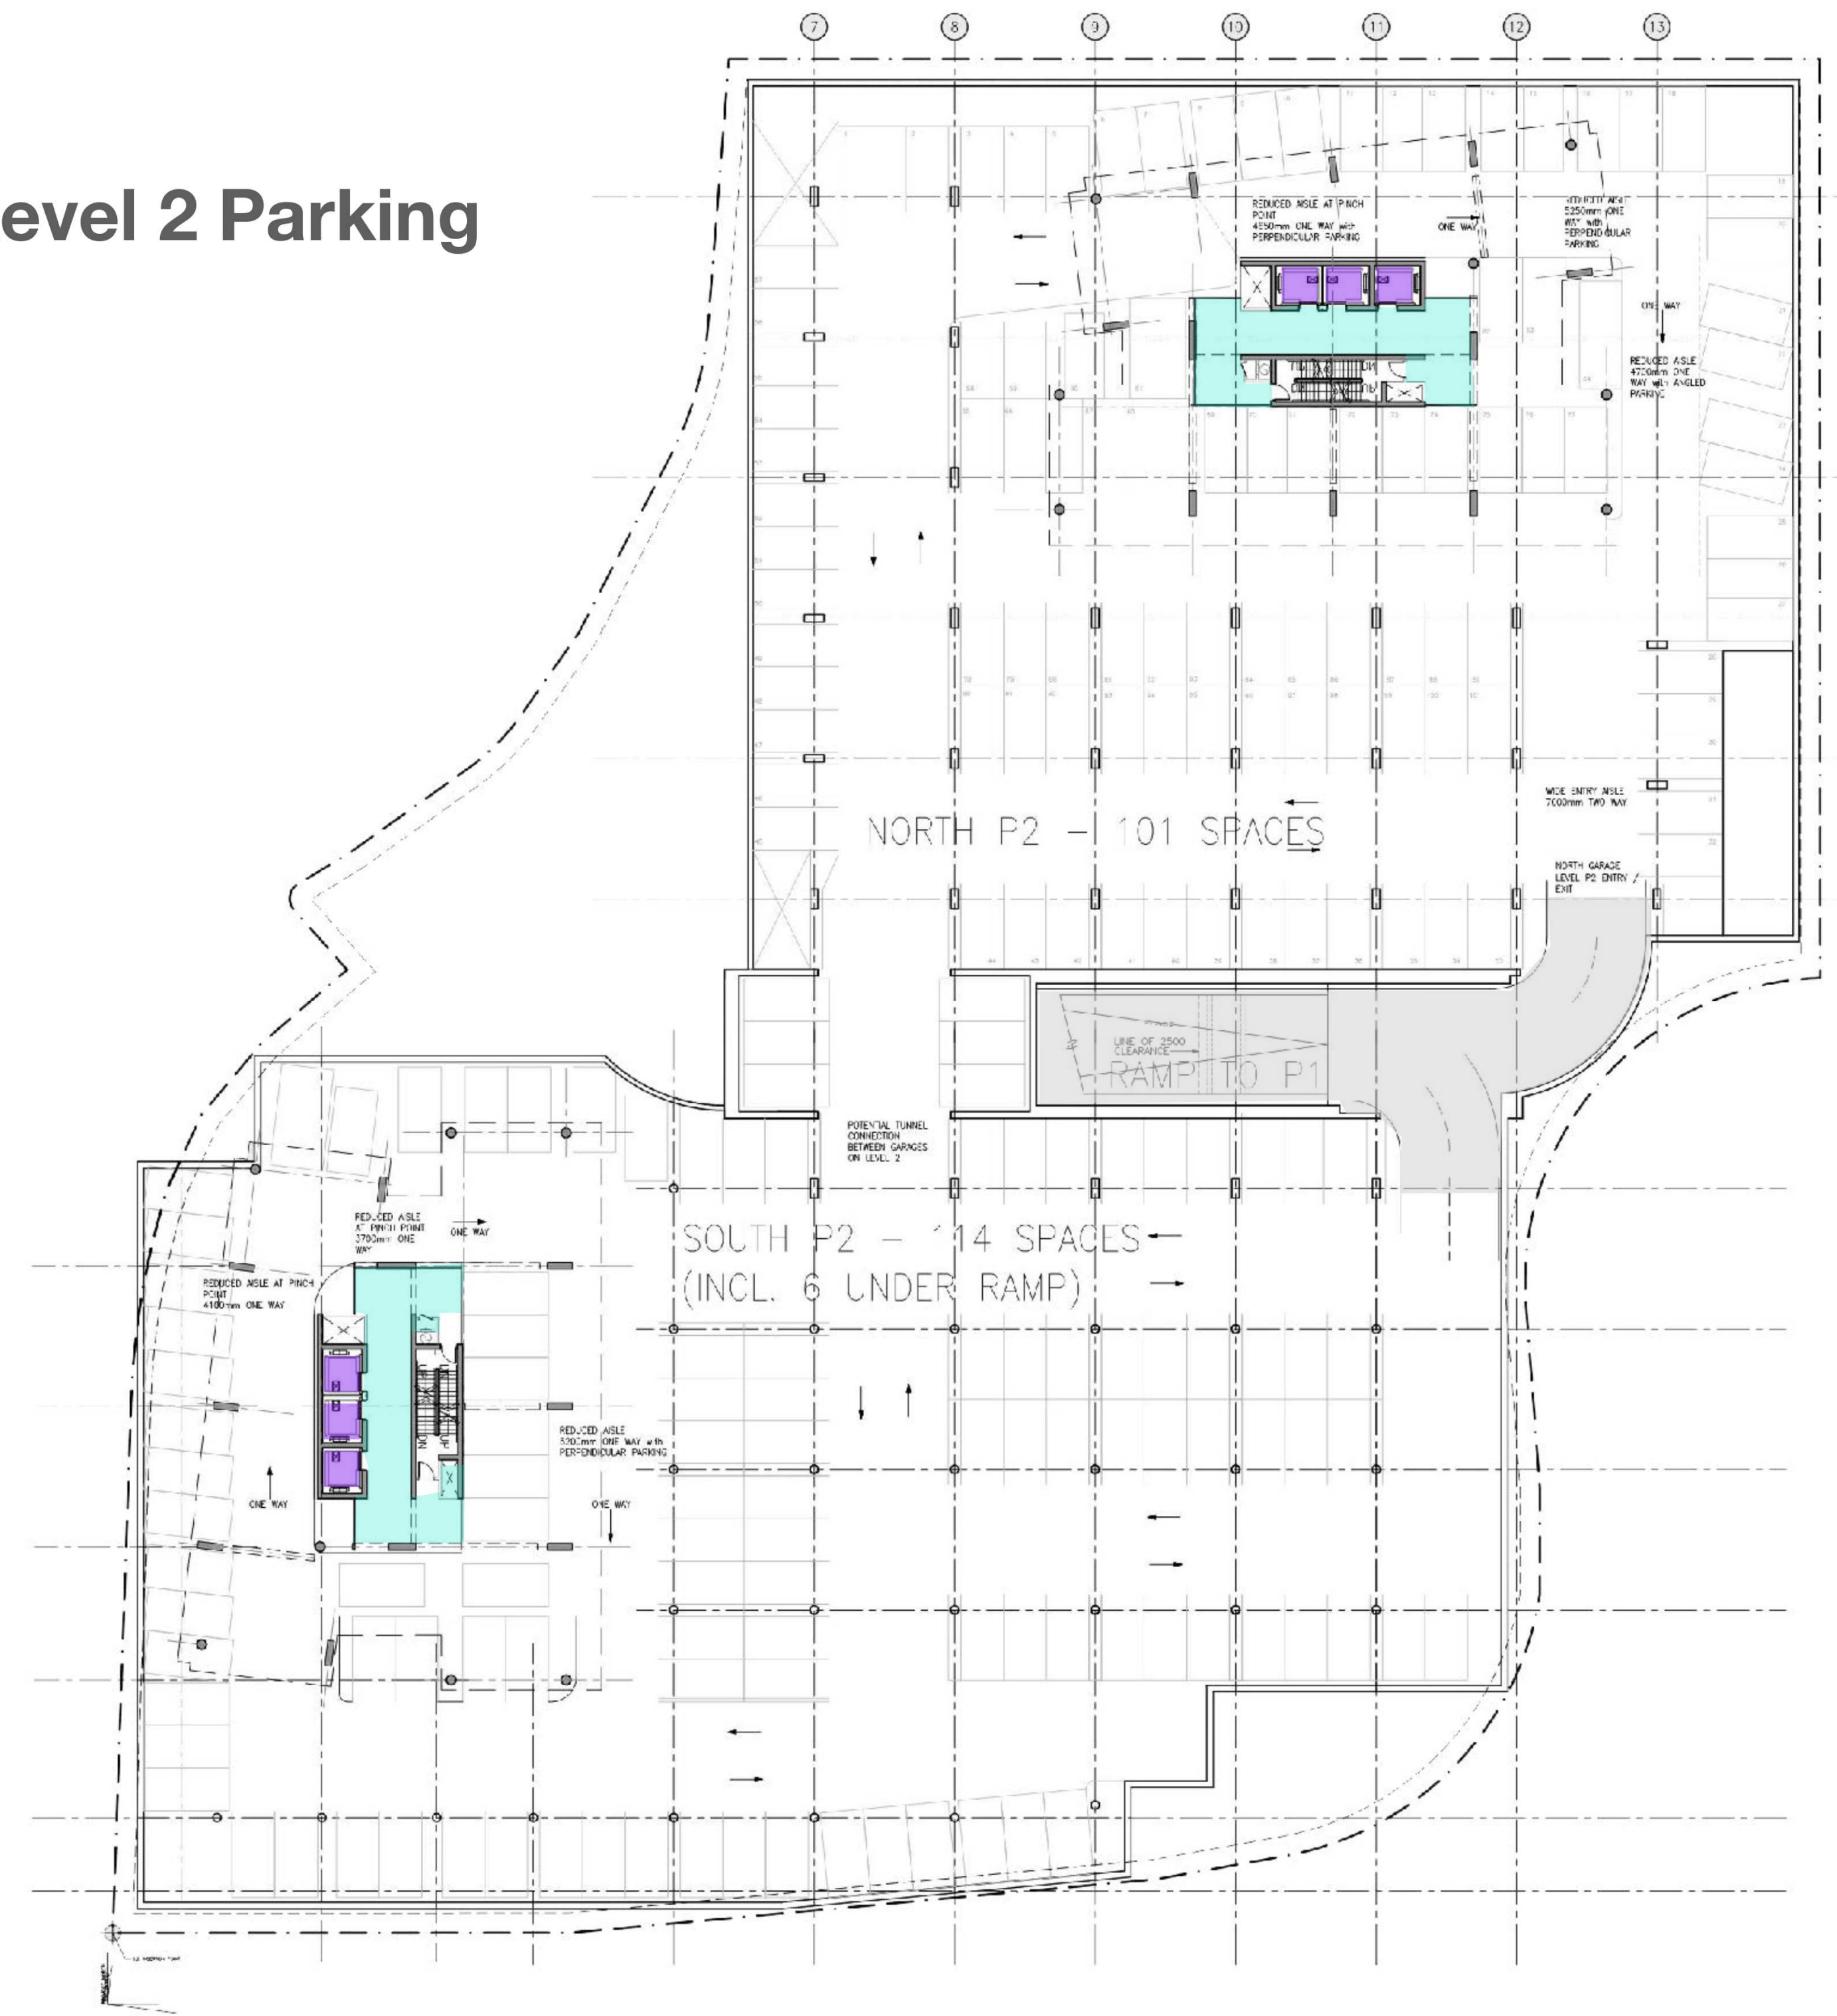

East Elevations

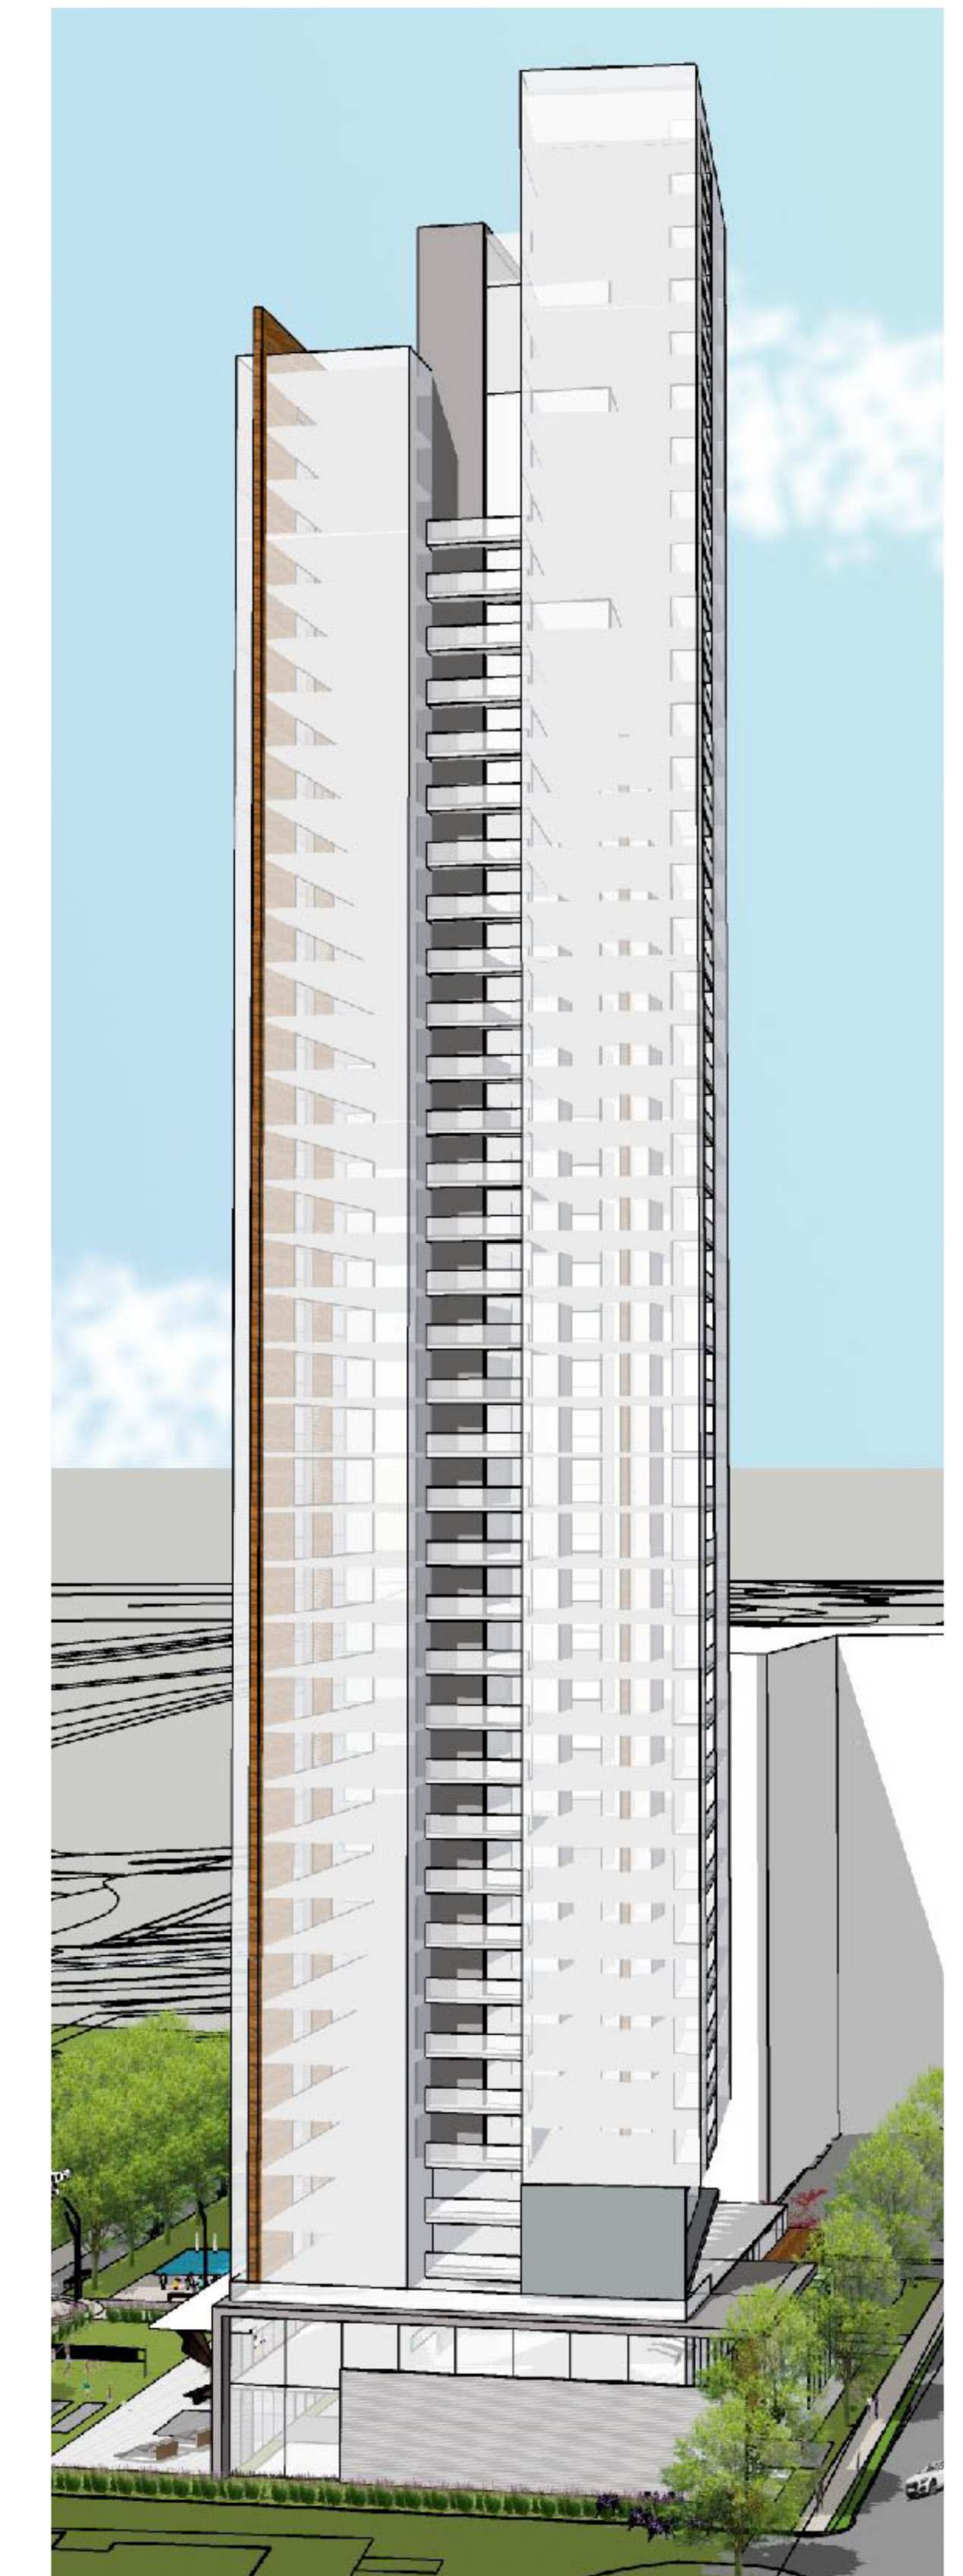

North Elevations

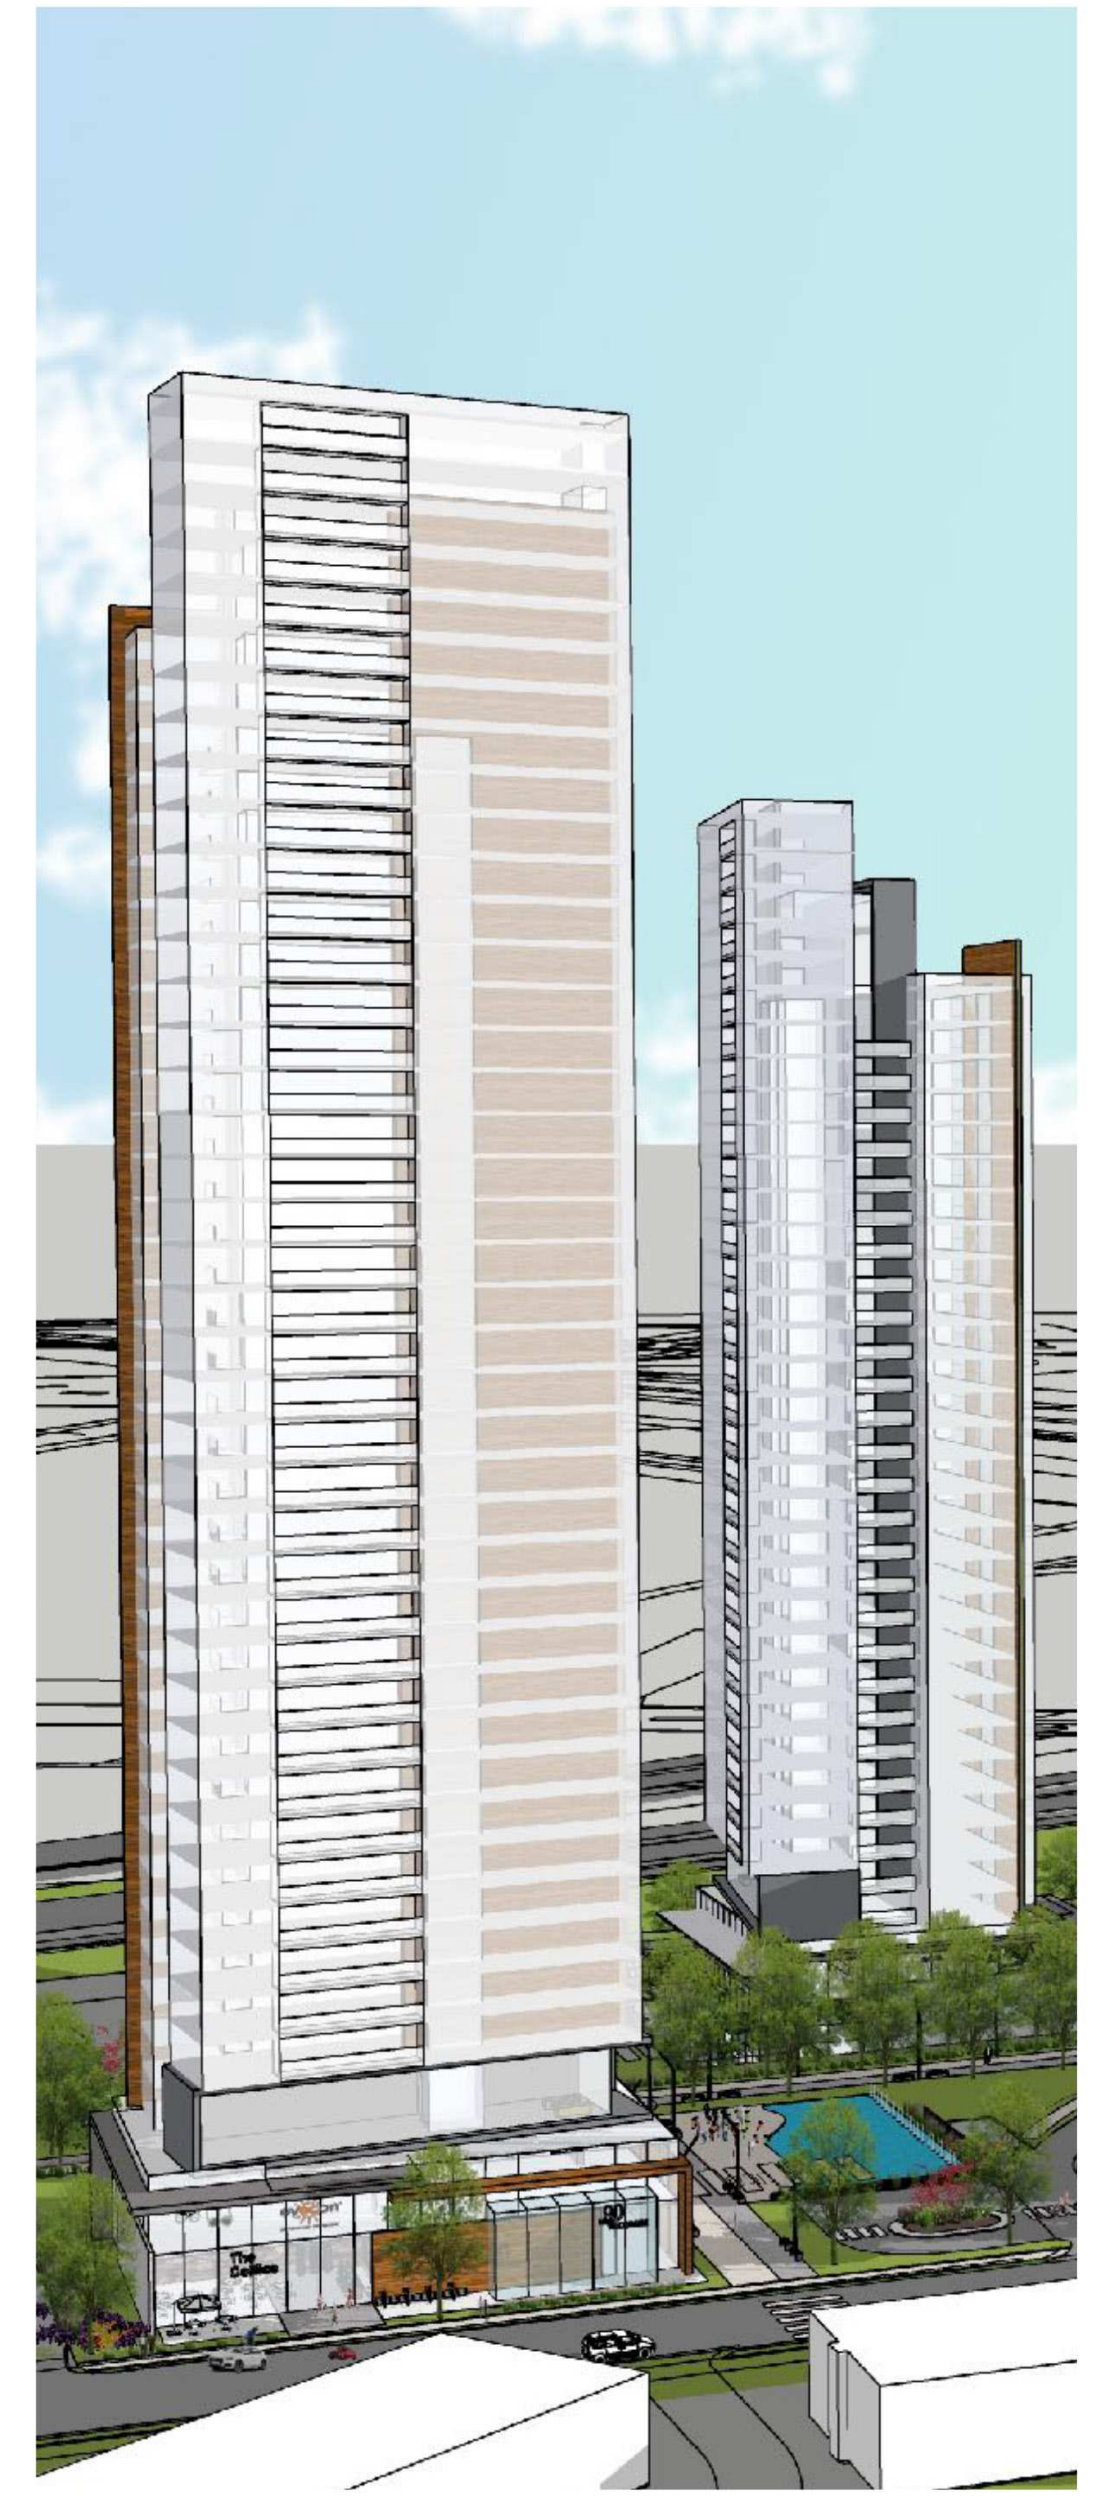

Seventy & Eighty
WOODRIDGE
 Crescent

Building Elevations



South Elevations



Seventy & Eighty
WOODRIDGE
 Crescent

Building Elevations

West Elevations



Seventy & Eighty
WOODRIDGE
 Crescent

Building Elevations