

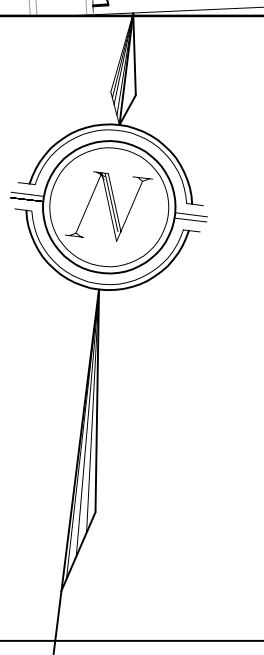


70 & 80 WOODRIDGE CRES.
bbb architects Ottawa Inc.



SITE PLAN
SCALE: 1:400

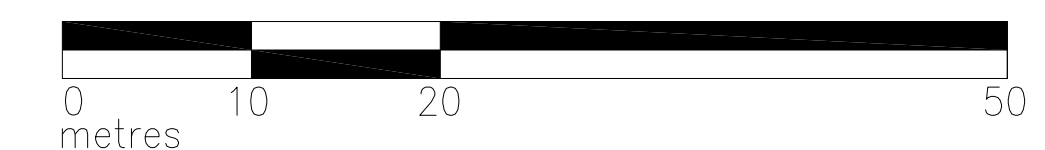


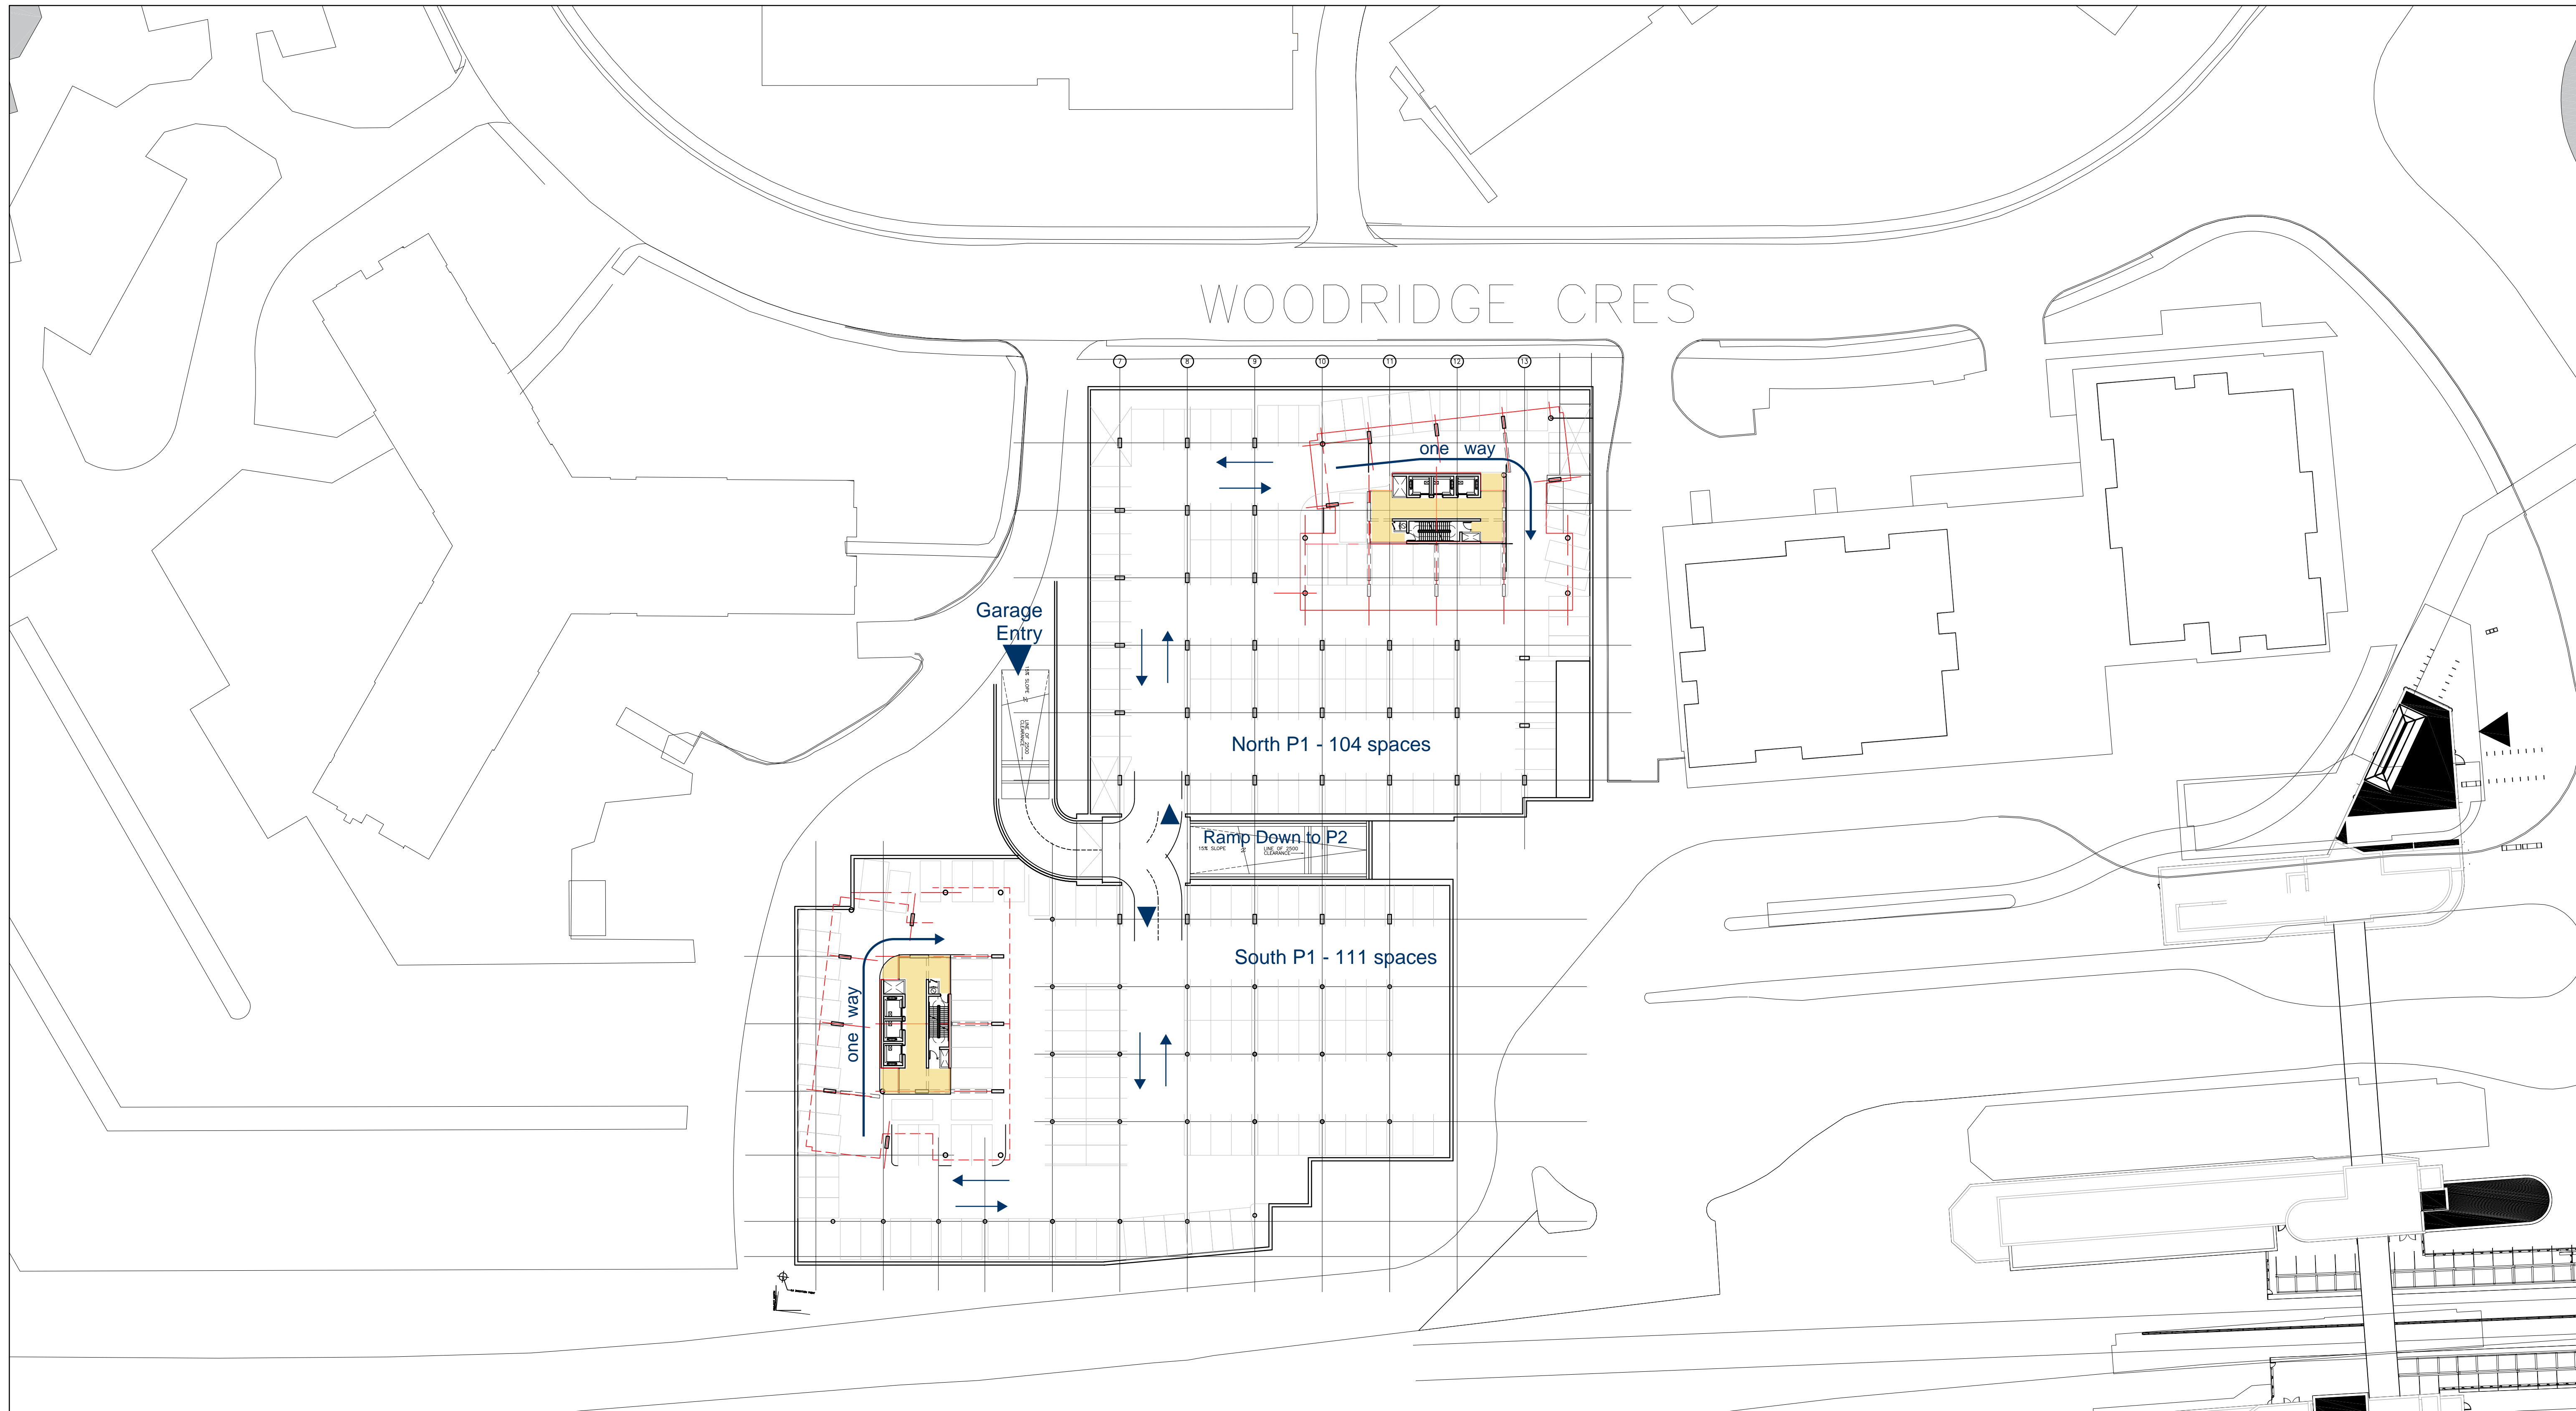

70 & 80 WOODRIDGE CRES.



bbb architects Ottawa Inc.

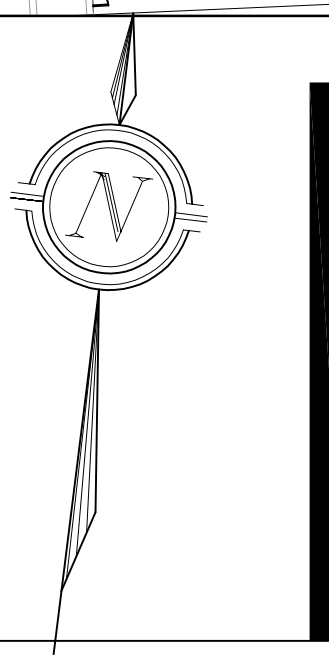
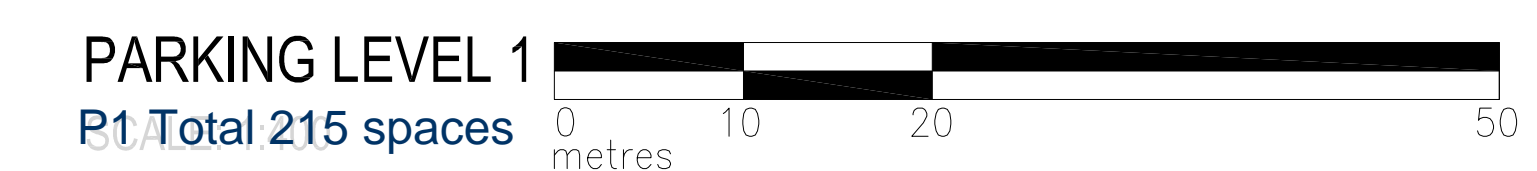


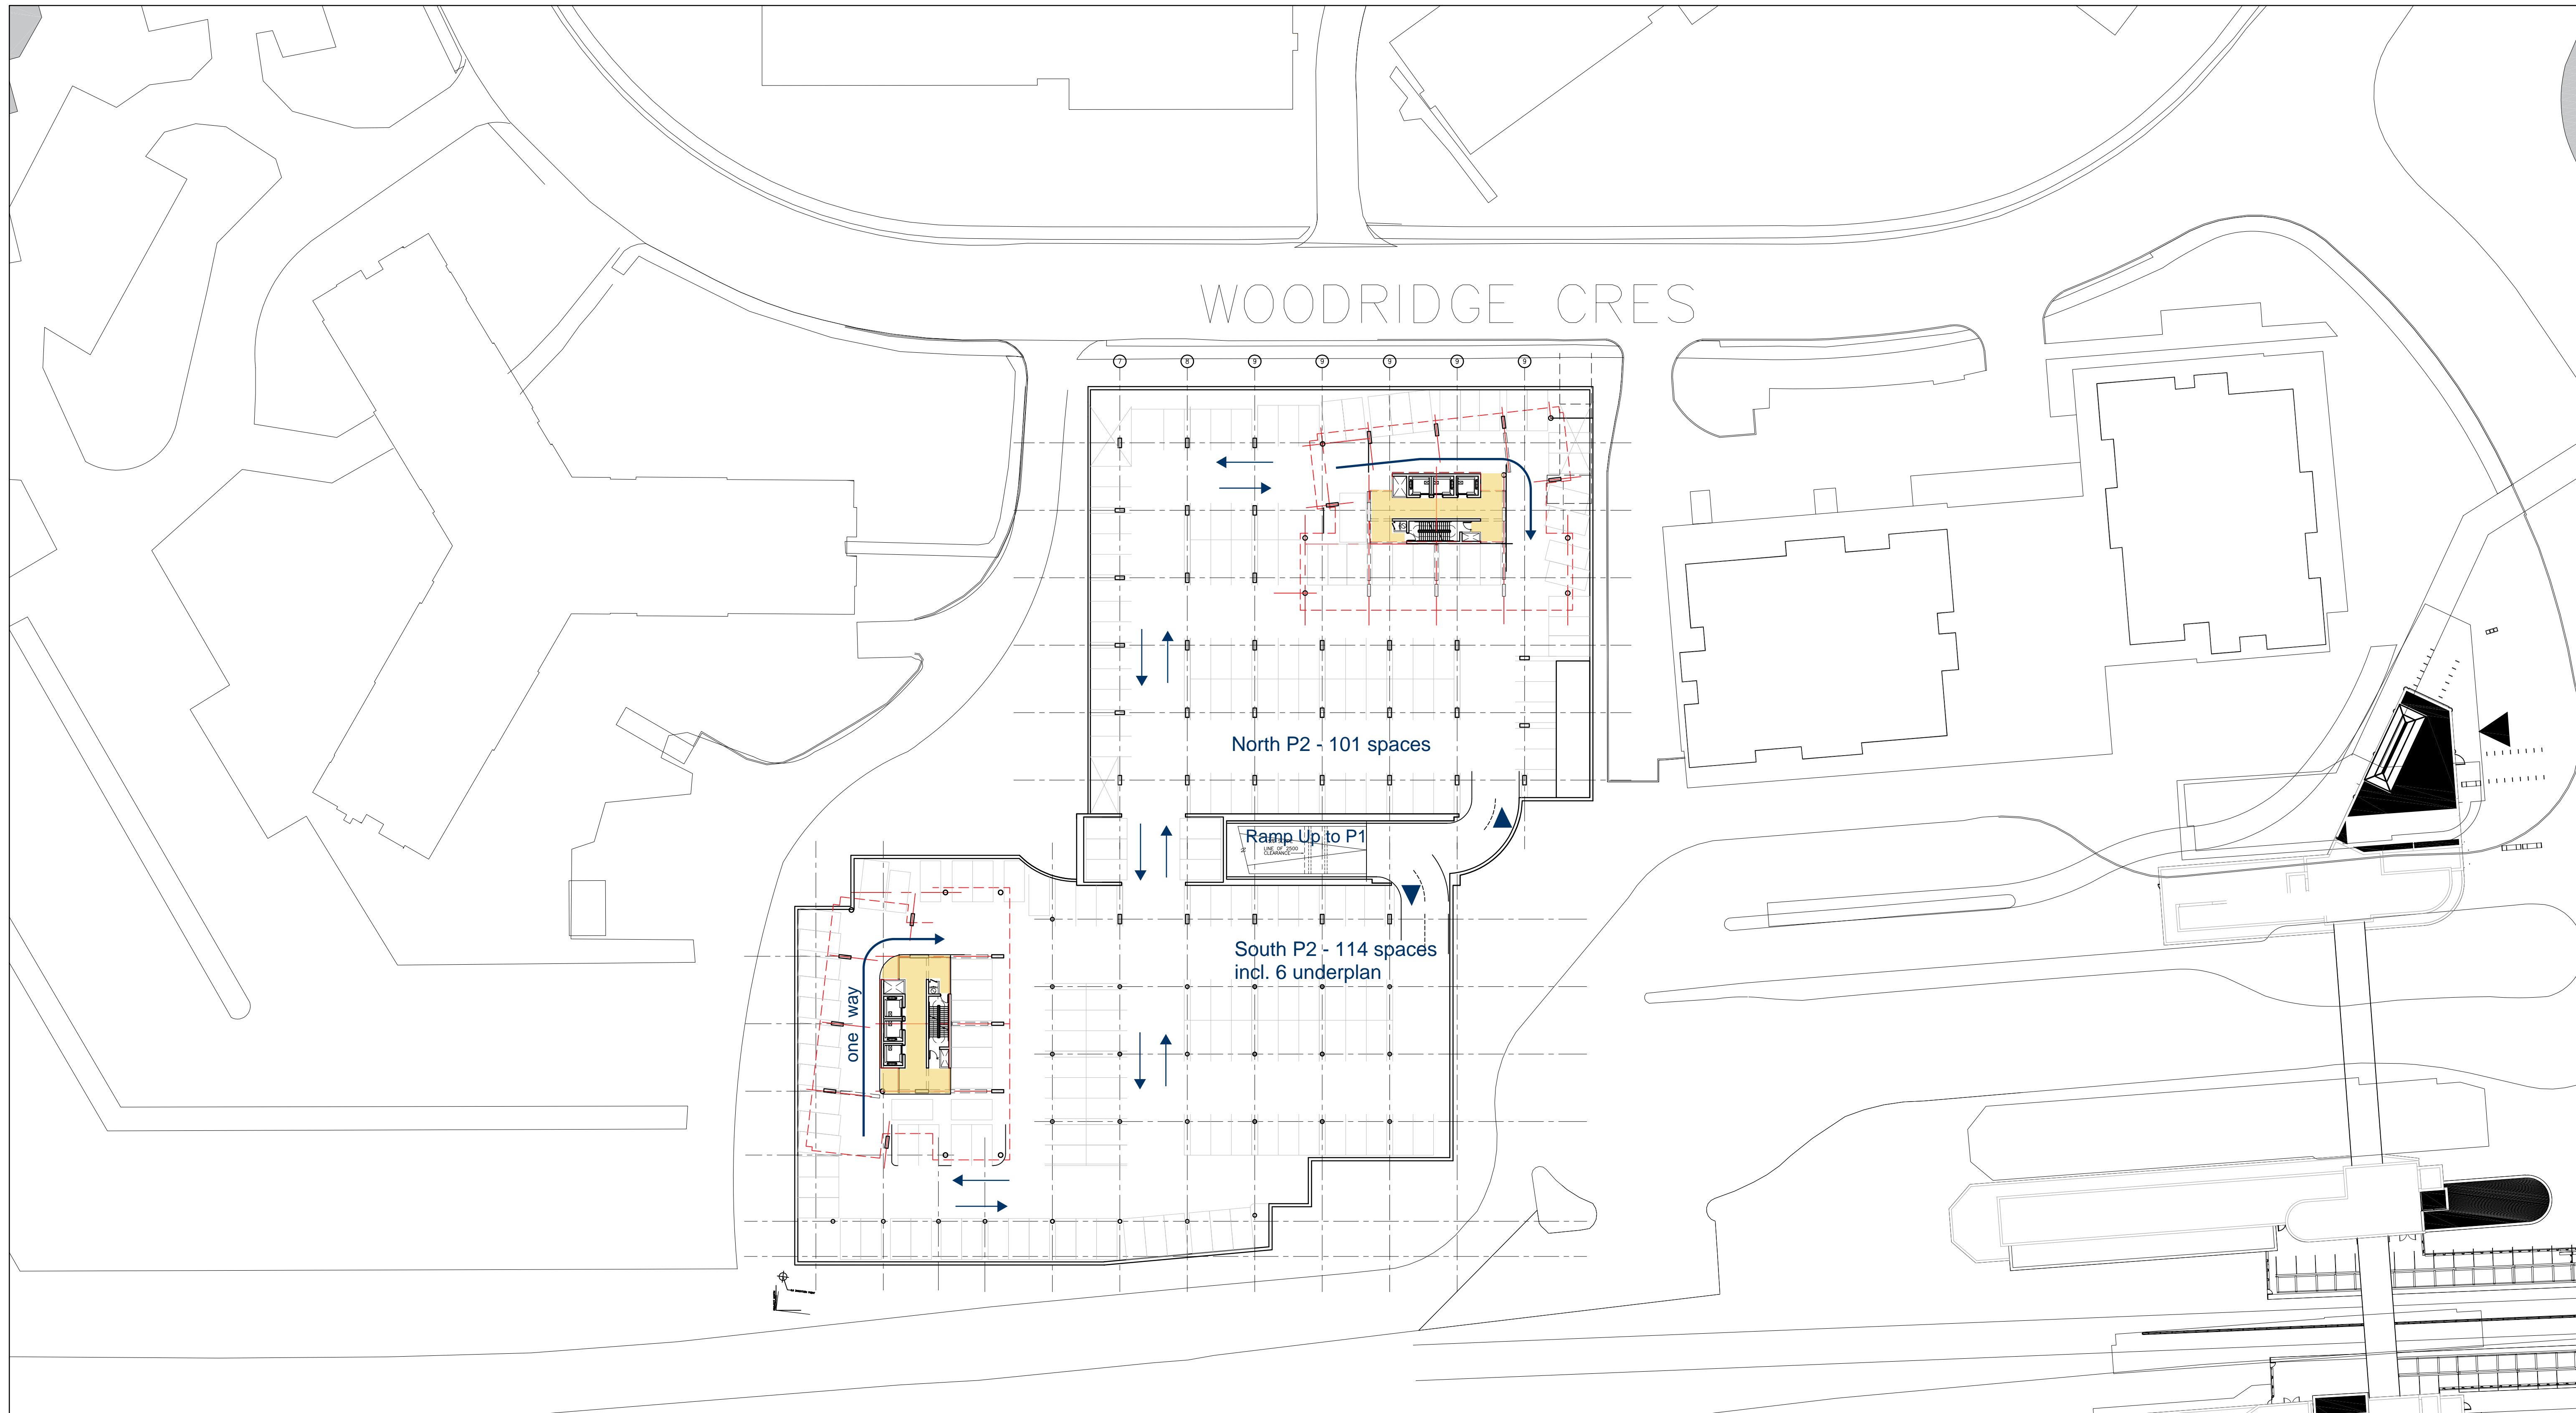


70 & 80 WOODRIDGE CRES.

bbb architects Ottawa Inc.

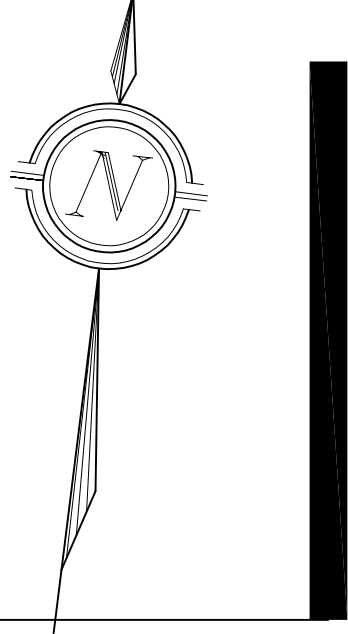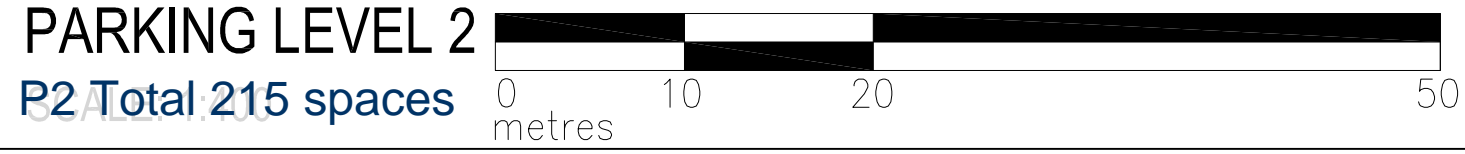

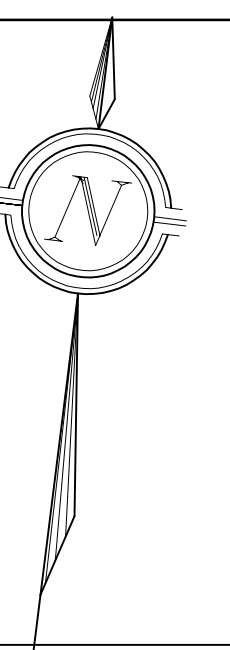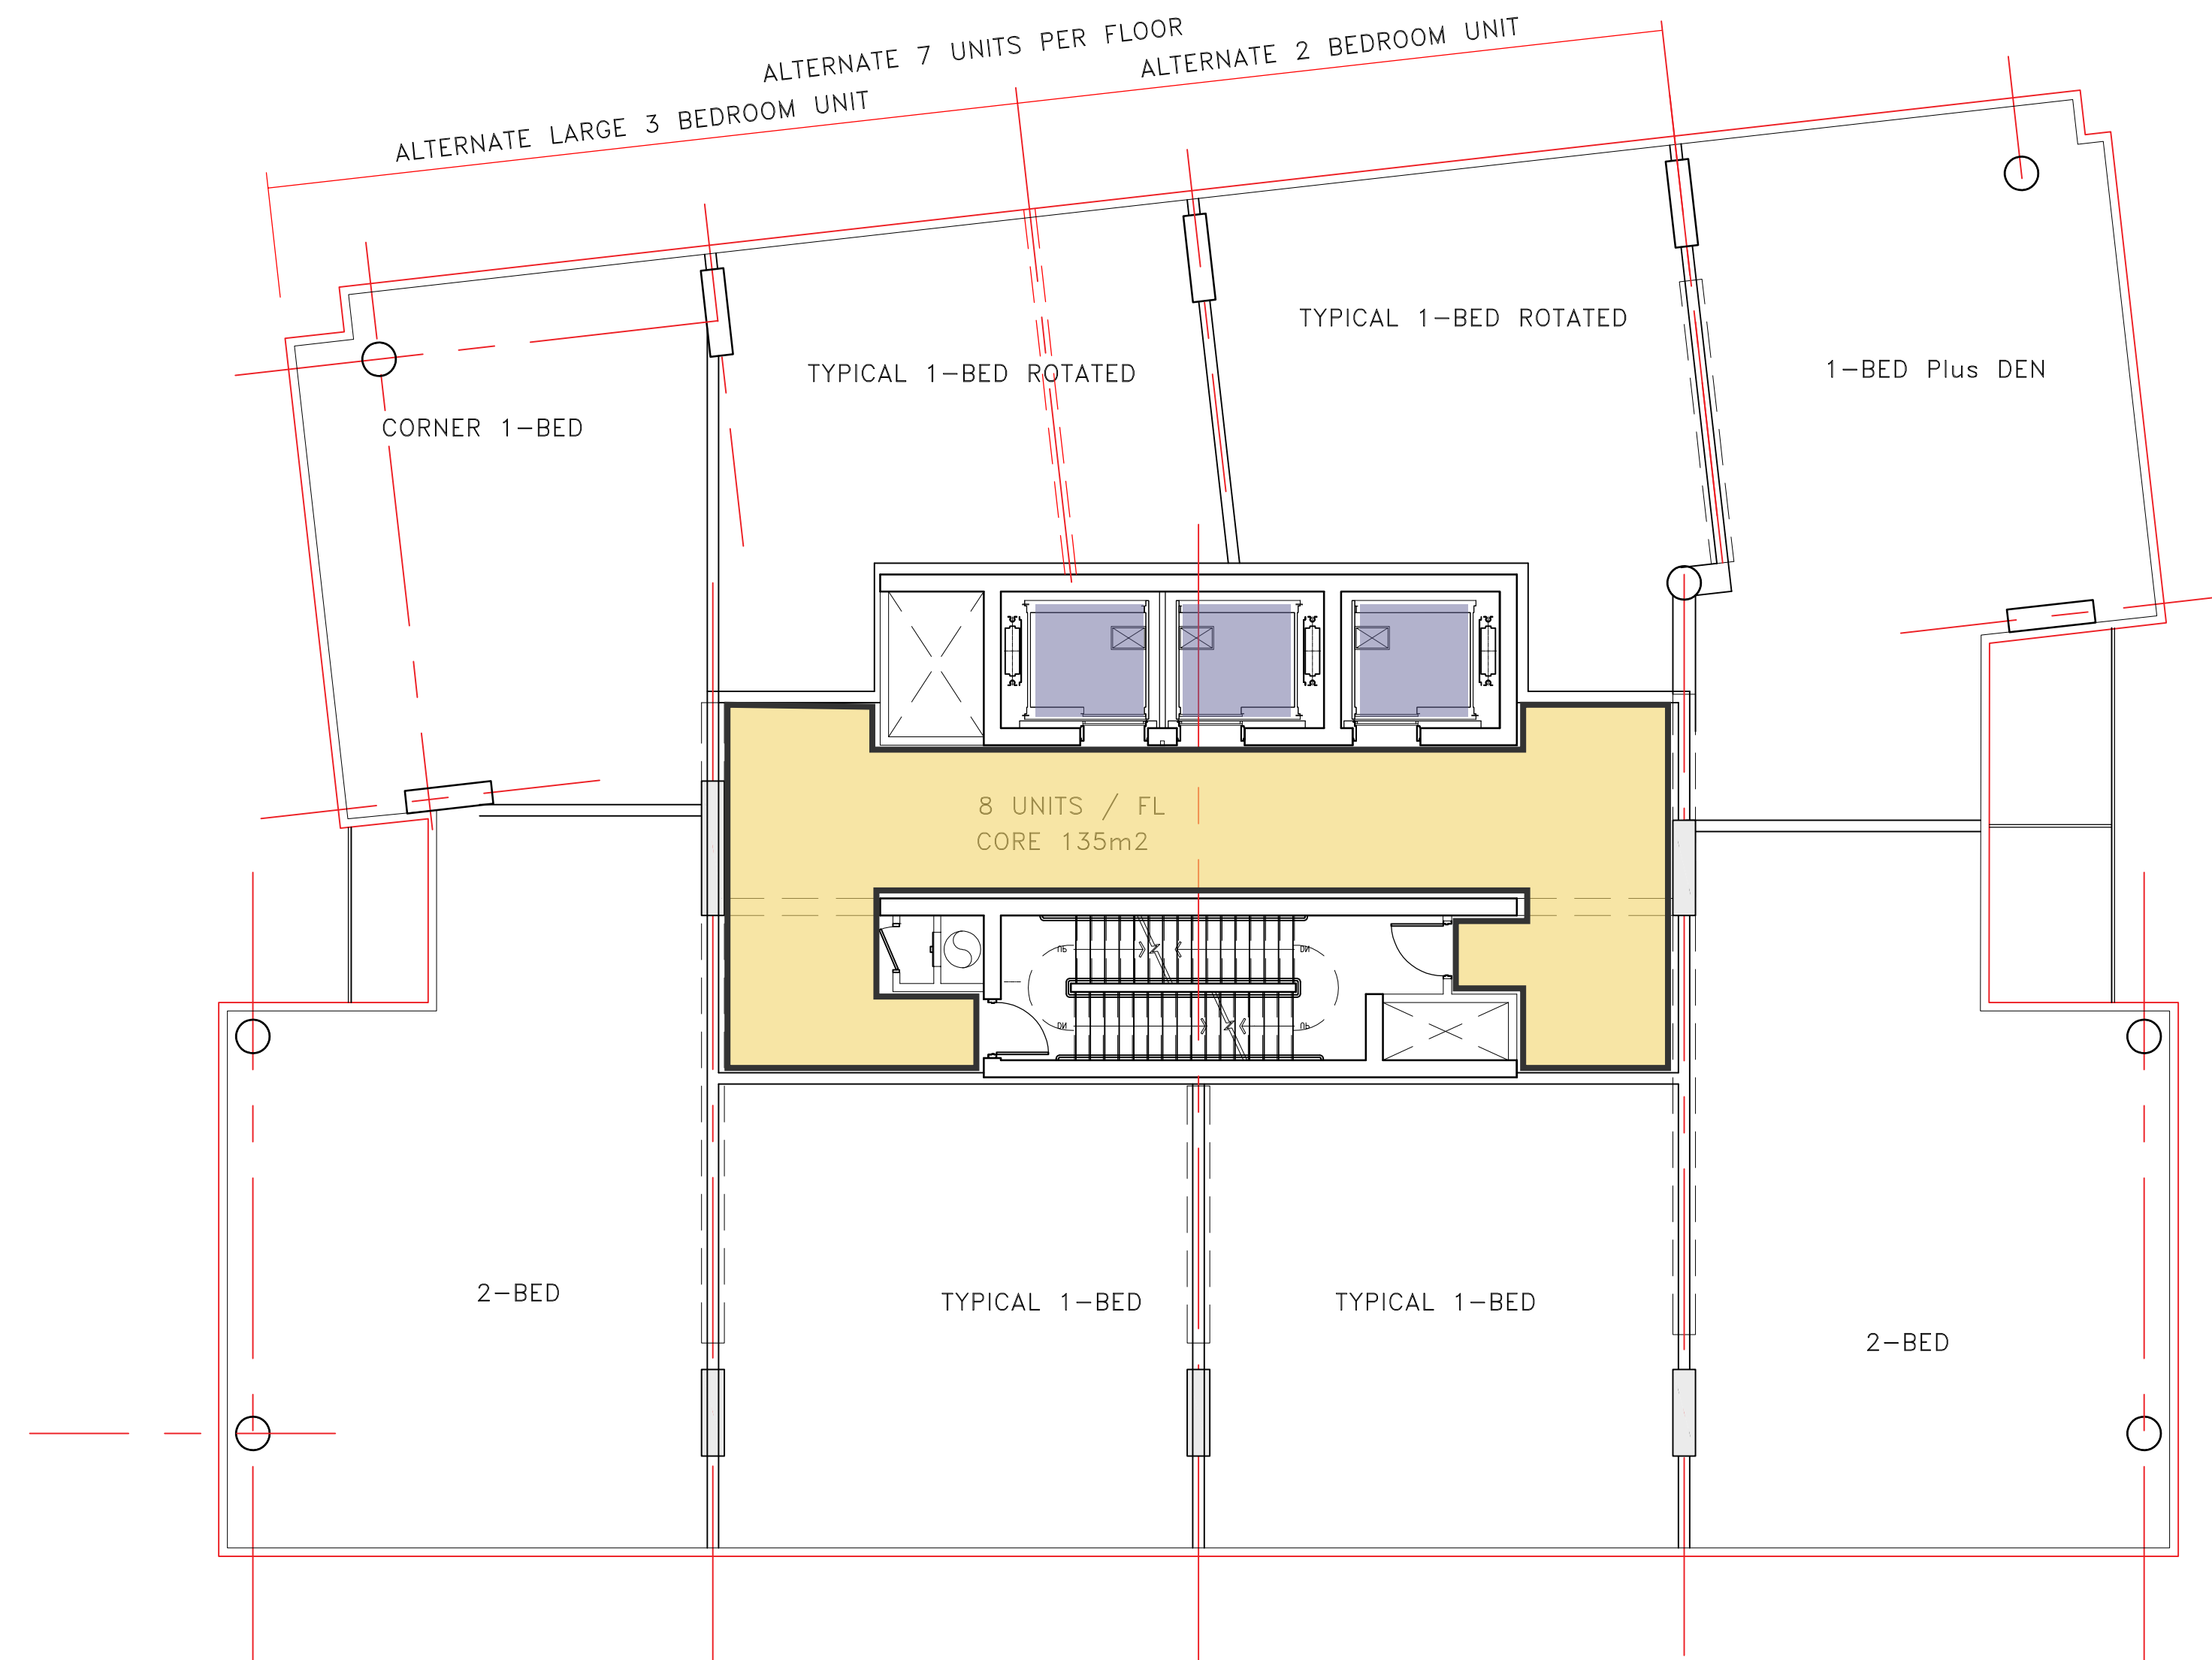

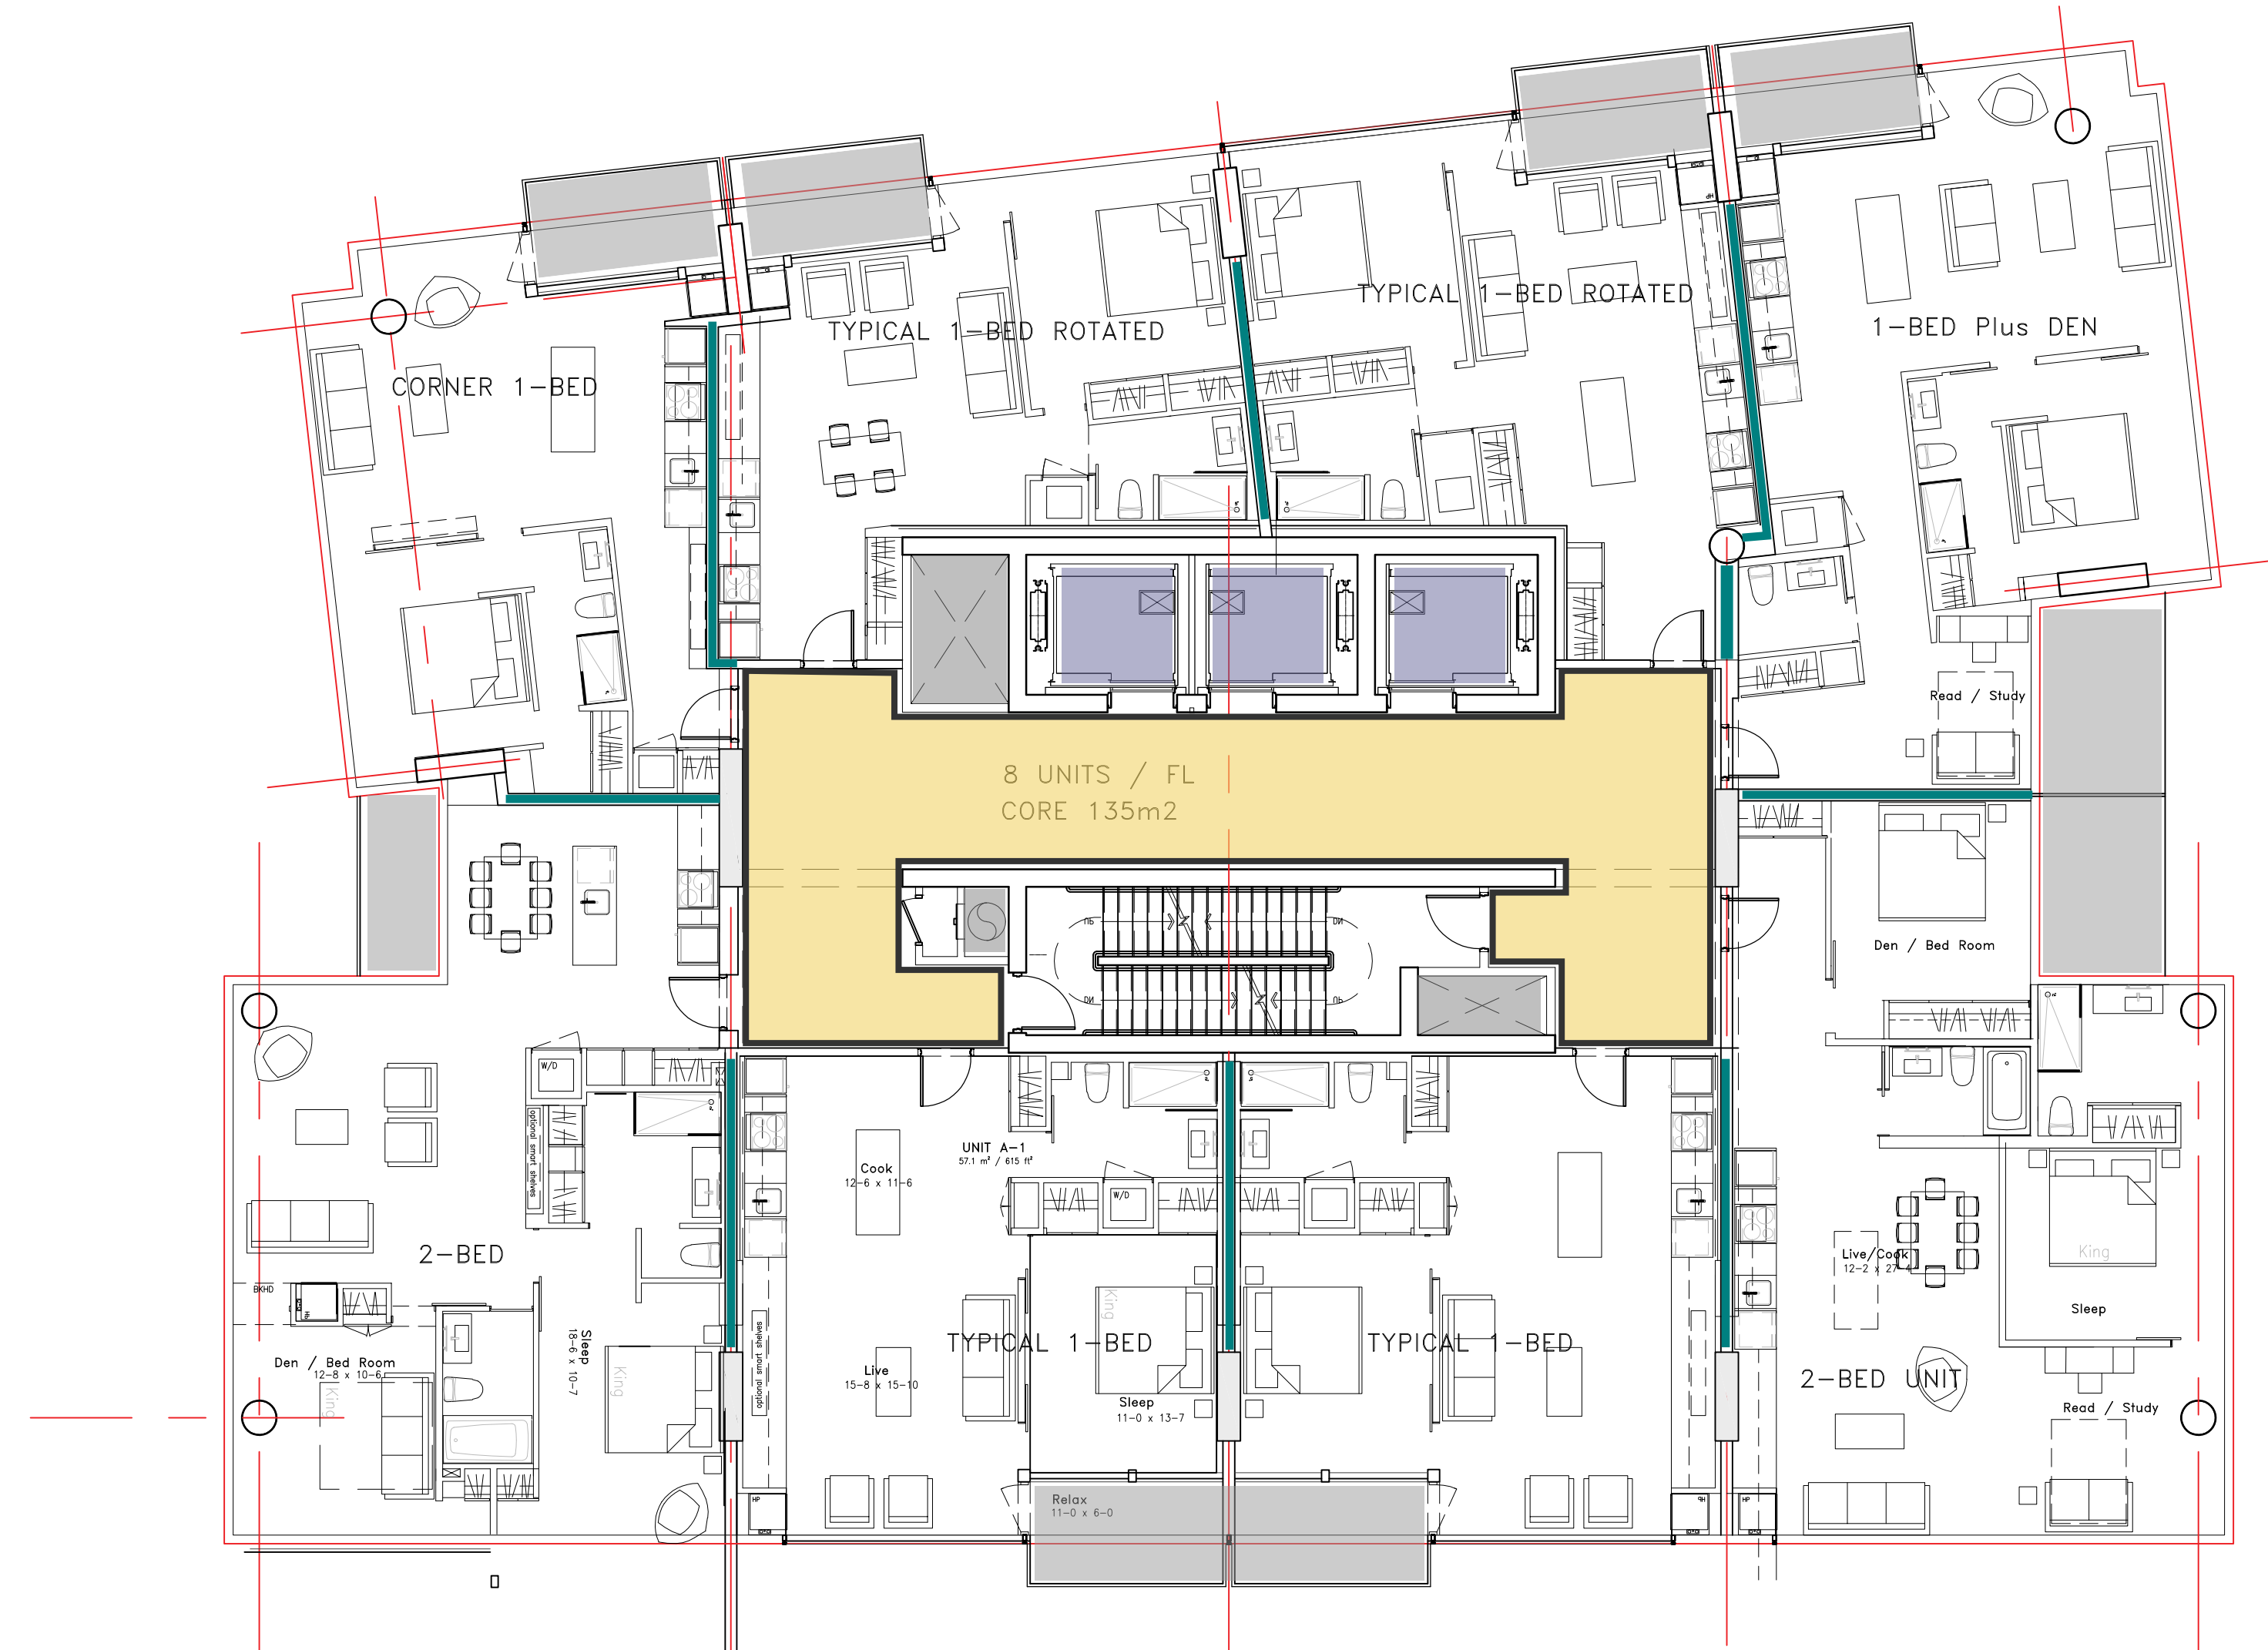

Accora
VILLAGE



Ferguslea
PROPERTIES

70 & 80 WOODRIDGE CRES.

bbb architects Ottawa Inc.

TYPICAL FLOOR PLAN -
UNITS

SCALE: 1:100

