


Last Saved: 2022-09-15 7:09:33 AM
 File Location: Z:\Project\1981-20_ZIBI Infrastructure_Central\Chaudiere West\Drawings\SPA\SPA02\1981-20_ZIBI Chaudiere West - Woonerf_SPA02(Francis).dwg

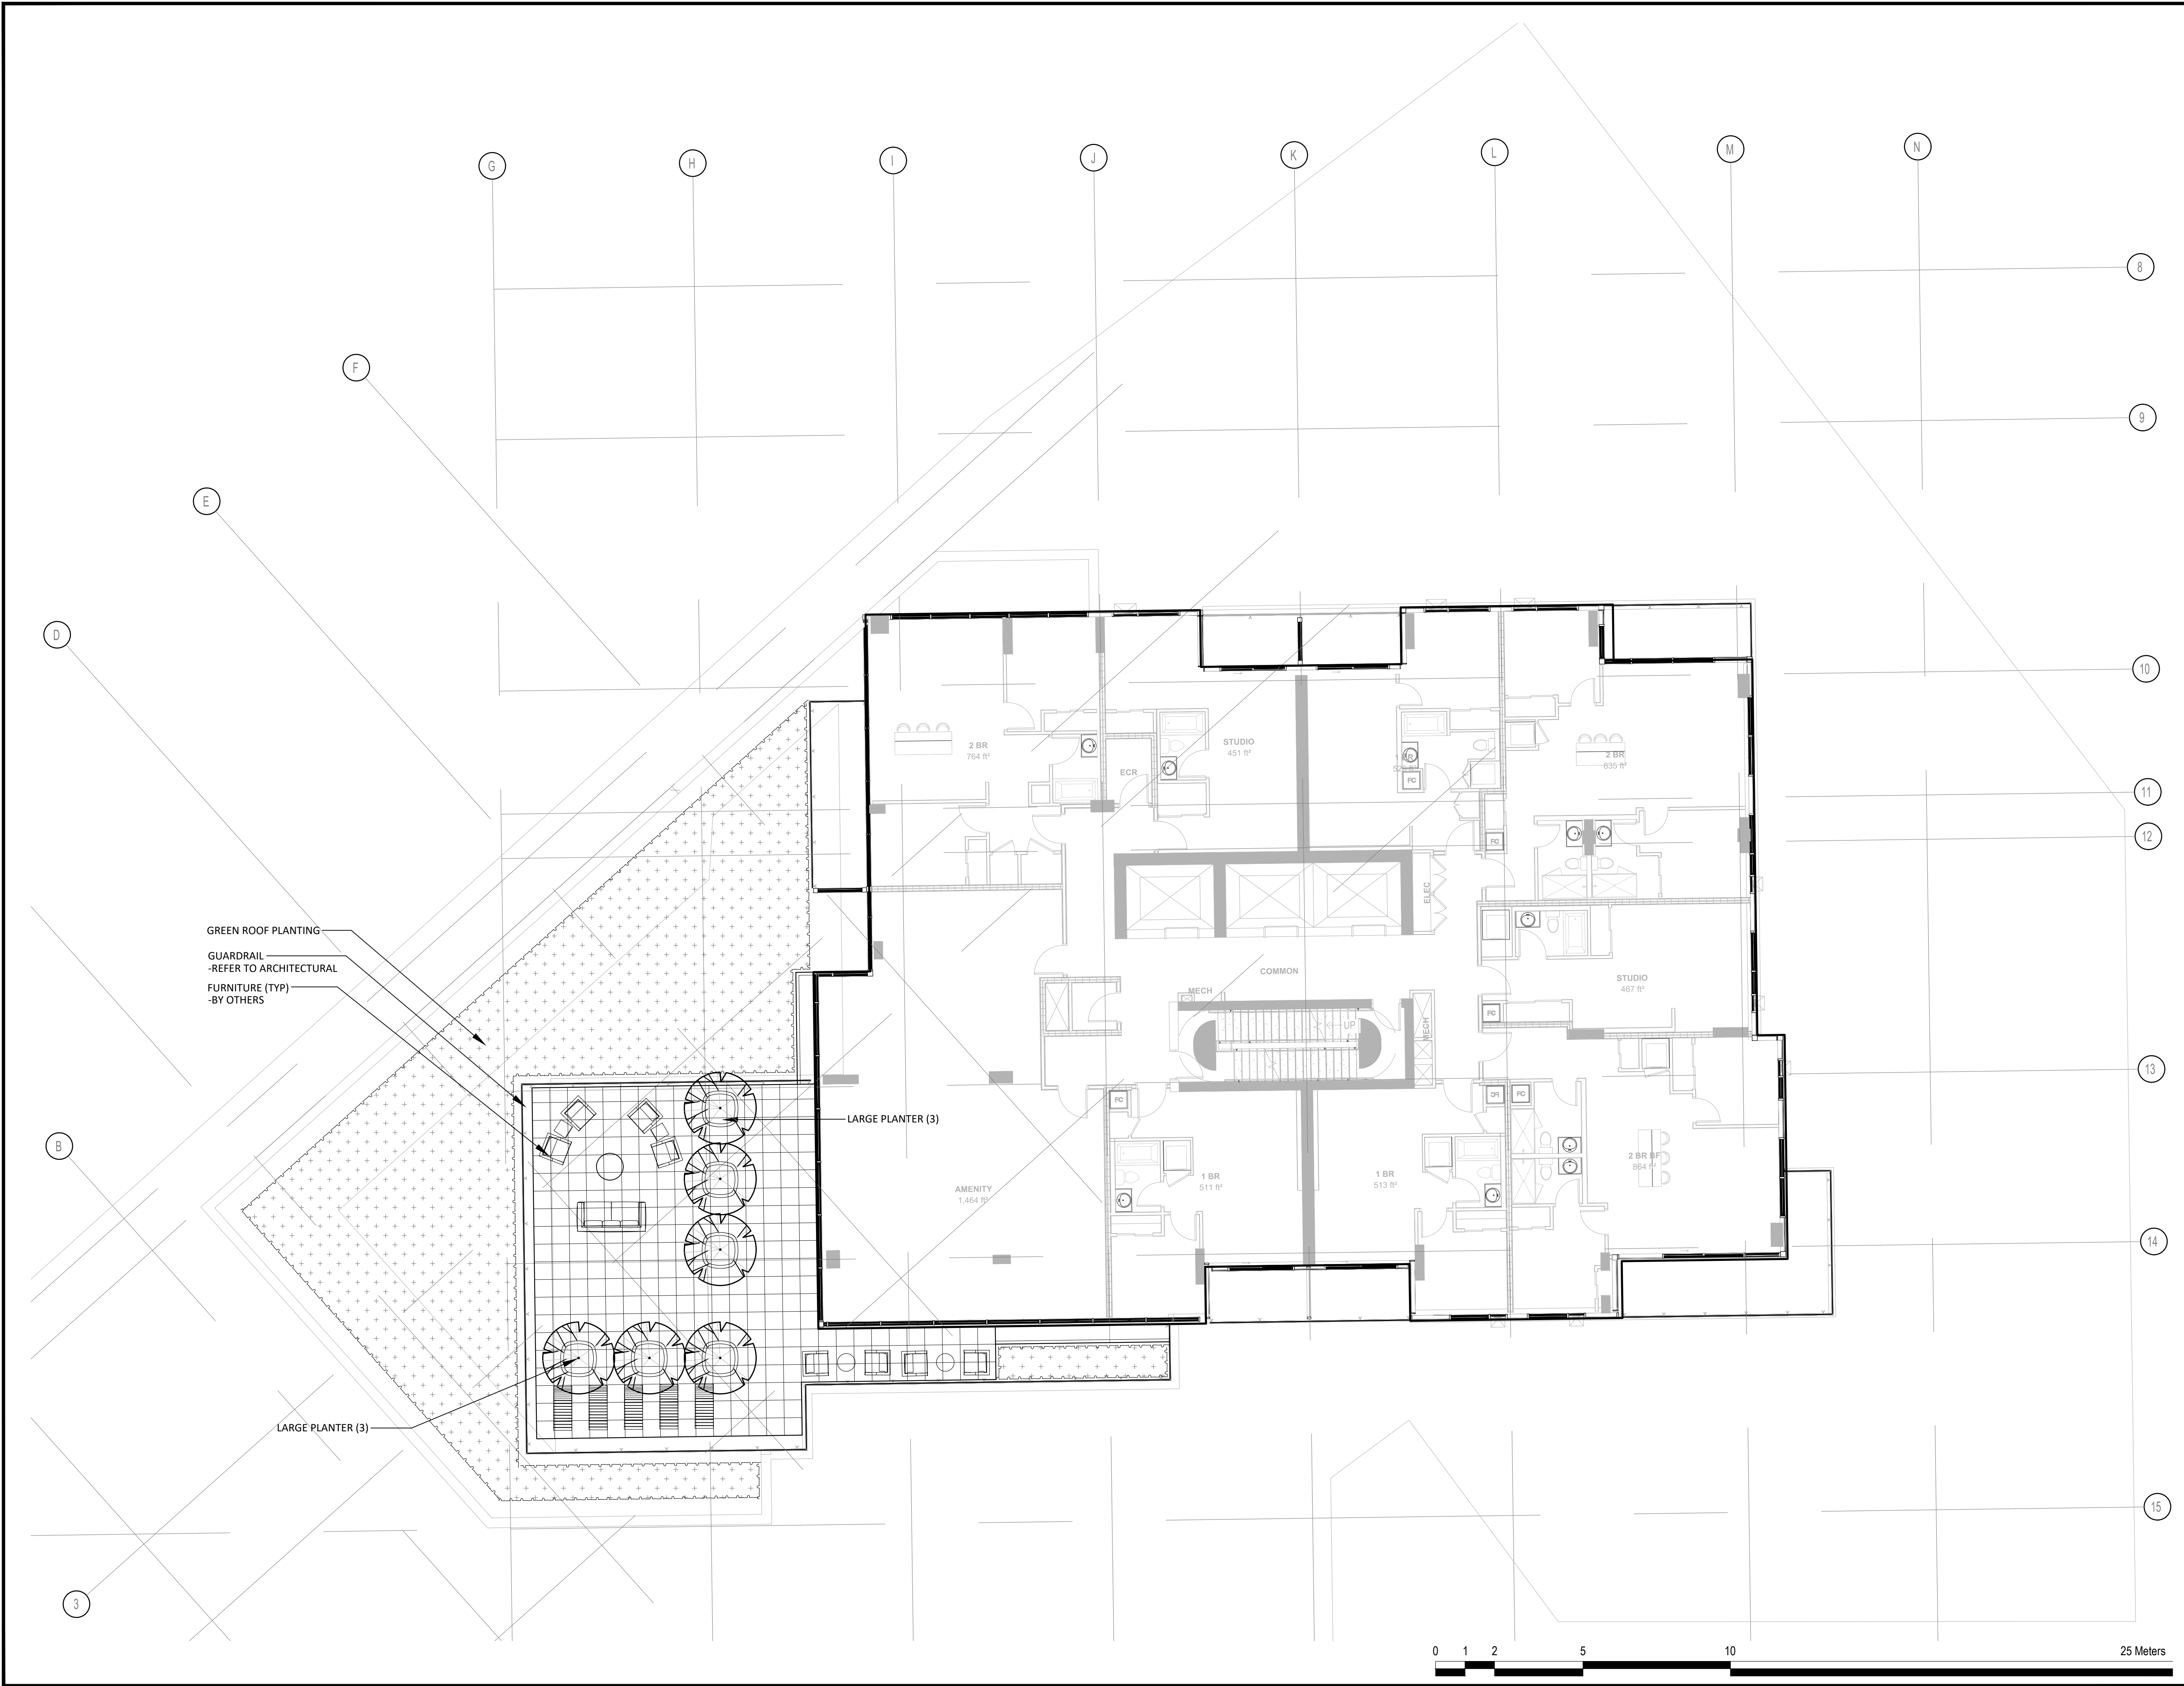



GREEN ROOF PLANTING
 GUARDRAIL
 -REFER TO ARCHITECTURAL
 FURNITURE (TYP)
 -BY OTHERS

GENERAL NOTES:

- All measurements in millimeters unless specified otherwise. Do not scale drawing. All drawings to be read in conjunction with written specifications.
- Copyright reserved. This drawing is the exclusive property of CSW Landscape Architects Ltd. and shall not be used without the consent thereof.
- This Drawing may not be used for construction until signed by the landscape architect. It is the responsibility of the contractor to:
 - check and verify all dimensions on site;
 - report all errors and/or omissions to the landscape architect;
 - comply with all pertinent codes and by-laws;
 - check and verify locations of all underground services with all local utilities prior to any digging.
- Proposed grades are to be read in conjunction with landscape, architectural, and engineering drawings. Report any discrepancies to the Construction Manager.


No.	Revision	Date
4	RE-ISSUED FOR SPA	15 SEPT 2022
3	ISSUED FOR SPA	19 APR 2022
2	ISSUED FOR COORDINATION	11 APR 2022
1	ISSUED FOR COORDINATION	11 MAR 2022

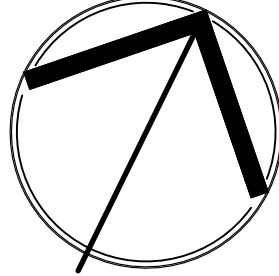North: 

Stamp: 

CSW Landscape Architecture
 Urban Design
 Site Planning
 Recreation and Park Planning
 Project Management

319 McRae Avenue, Suite 502, Ottawa, Ontario, K1Z 0B9
 Tel: (613) 729-4536

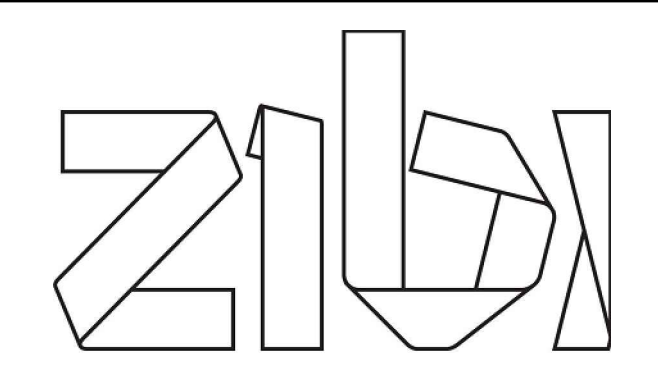

Project:
ZIBI BLOCK 204
 Chaudière Island West
 OTTAWA, ONTARIO

Drawing:
**LANDSCAPE PLAN
 TENTH LEVEL**

Scale: 1:100	Date: March 2022
Design By: SC/SMc	Drawn By: SMc
Project Number: 1981-20	Sheet Number: L2.2

D07-12-22-0071