


PRINT DATE: 2022/04/14 PAPER SIZE: ISO (A1) 594.00 x 841.00 (MM) PATH: Z:\C:\m-c\1001\Projects\A00000931\_200\Block 7, Ottawa\A00\_Drafting\A00\_Civil\C-8\_SWM.dwg / LAYOUT\_C008\_SWM

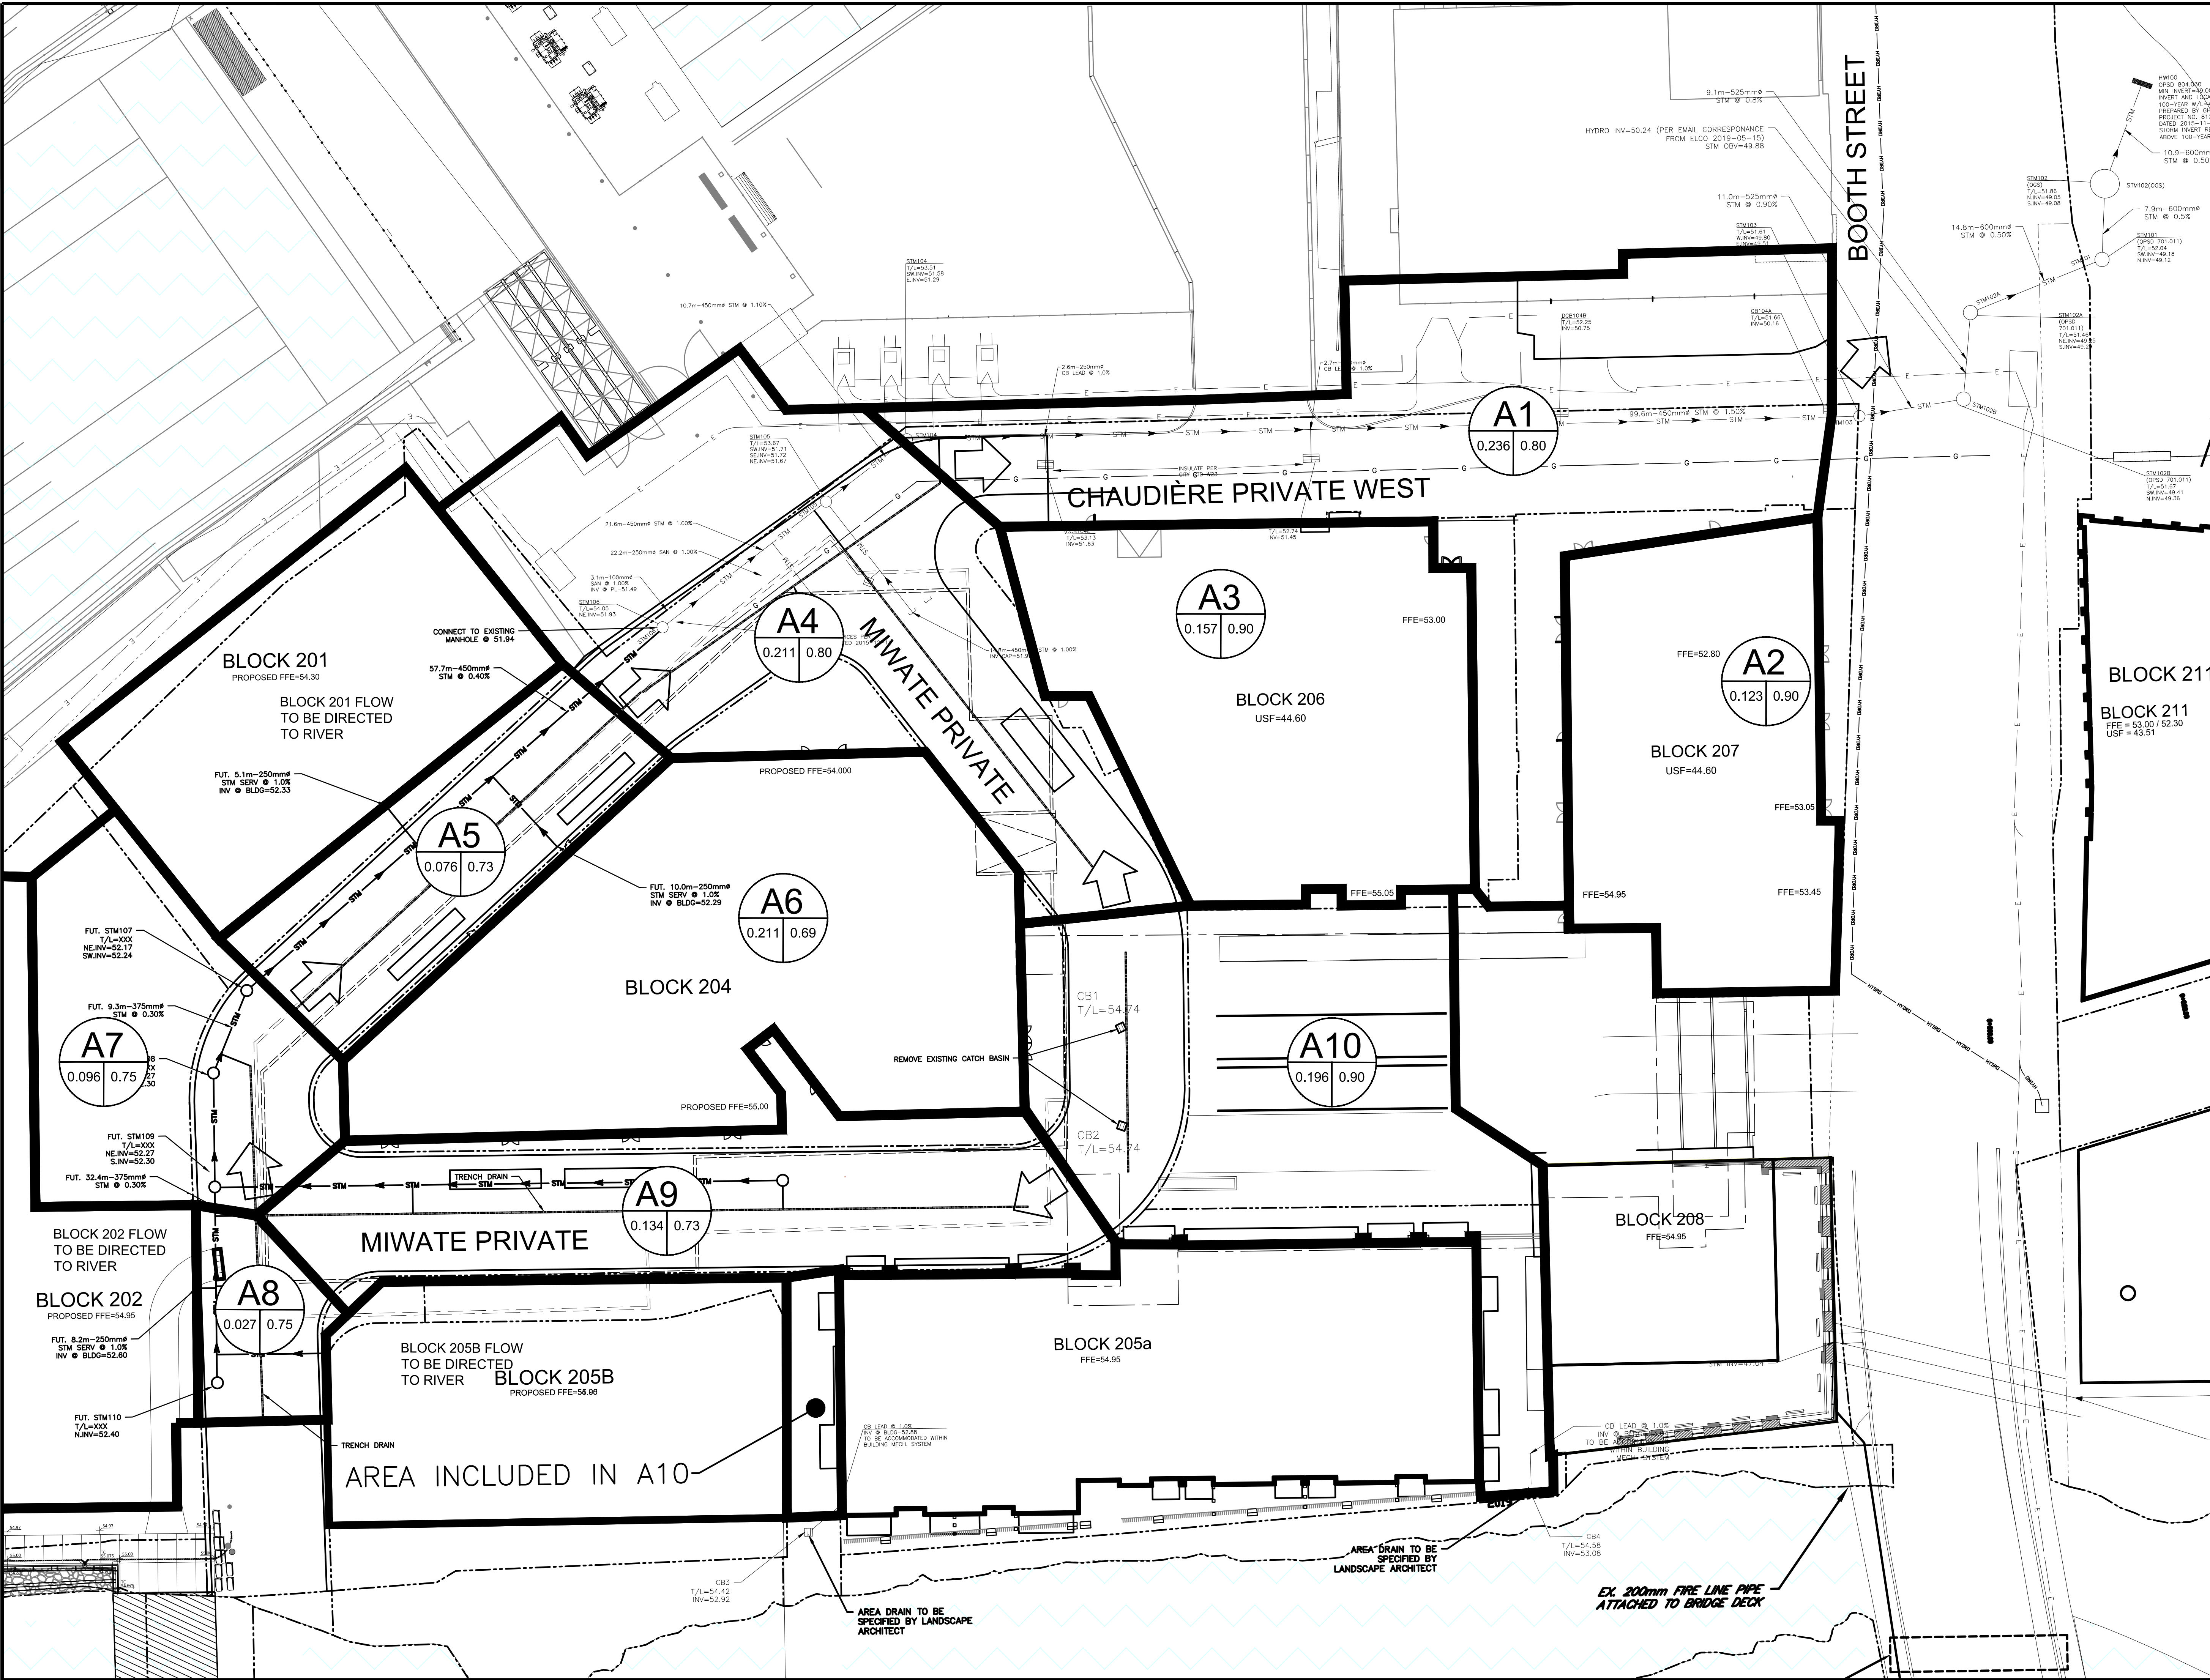

EXISTING		PROPOSED	
— WM —	WATERMAIN	— S —	SANITARY SEWER
— STM —	STORM SEWER	— D —	DRAIN
— G —	GAS LINE (APPROX. LOC.)	— T —	TRENCH DRAIN
— U —	UNDERGROUND TELEPHONE (APPROX. LOC.)	— CA —	CATCHMENT AREA
— X —	UNDERGROUND TRAFFIC CABLE (APPROX. LOC.)	— E —	EASEMENT
— F —	FENCE	— L —	LOT LINE
— E —	UNDERGROUND ELECTRICITY (APPROX. LOC.)	— R —	RIGHT-OF-WAY LIMITS
— W —	OVERHEAD WIRES	— S —	SLOPE
—		— T —	TOP OF SLOPE
—		— B —	BOTTOM OF SLOPE
—		— C —	CATCHBASIN
—		— M —	MANHOLE/CATCHBASIN
—		— H —	MANHOLE
—		— F —	FIRE HYDRANT
—		— V —	VALVE
—		— R —	REDUCER
—		— T —	TEE
—		— VC —	VALVE CHAMBER
—		— PU —	PRIVATE UTILITIES (WATERMAIN)
—		— E —	ELEVATION
—		— B —	BOREHOLE (LOC. APPROX.)
—		— O —	OVERLAND FLOW
—		— T —	TRENCH DRAIN
—		— W —	WORK LIMIT
—		— U —	UNDERGROUND PARKING
—		— G —	GARAGE LIMIT

Sub-catchment	A4	0.305	0.69
Area in Hectares			
Coefficient de ruissellement			
Overland flow			
Catchment area limit			

1	APR. 18, 2022	ISSUED FOR SITE PLAN APPLICATION	A.C.
No.	Date	Description	By

DESIGNED BY	APPROVED BY
ENGINEER:	<b>CIMA+</b>
CLIENT:	DREAM THEIA ONTARIO BLOCK 204A LP
PROJECT NAME:	ZIBI ONTARIO BLOCK 204 315 PRIVE MIWATE PRIVATE, CHAUDIERE ISLAND OTTAWA, ONTARIO
SHEET TITLE:	STORMWATER MANAGEMENT PLAN
DISCIPLINE:	CIVIL
DRAWN BY:	S.C. POGGIOLI
SCALE:	1:300
DESIGNER:	J. SAUVE
DATE:	2022/03/14
APPROVER:	A. CHAUMONT
APPROVED:	A. CHAUMONT
PROJECT No.:	A000931
DRAWING No.:	C008
SHEET No.:	11 of 11