





01 CONCRETE PAVING
Scale 1:10

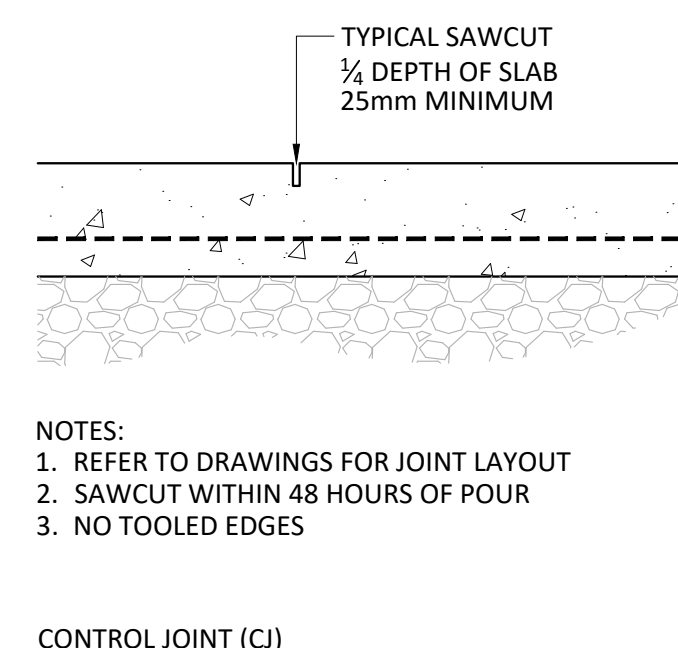


02 CONCRETE JOINTING
Scale 1:10

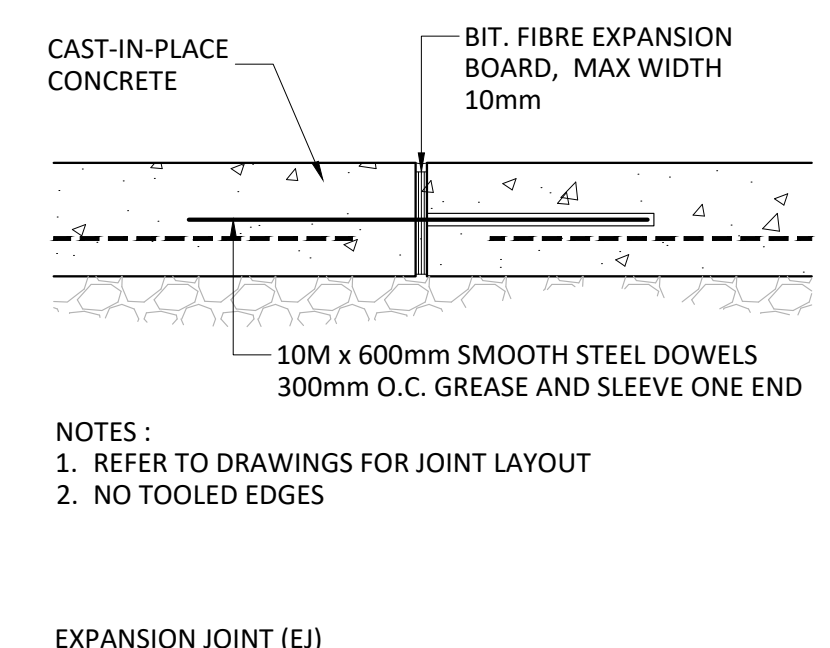


03 VEHICULAR UNIT PAVING
Scale 1:10

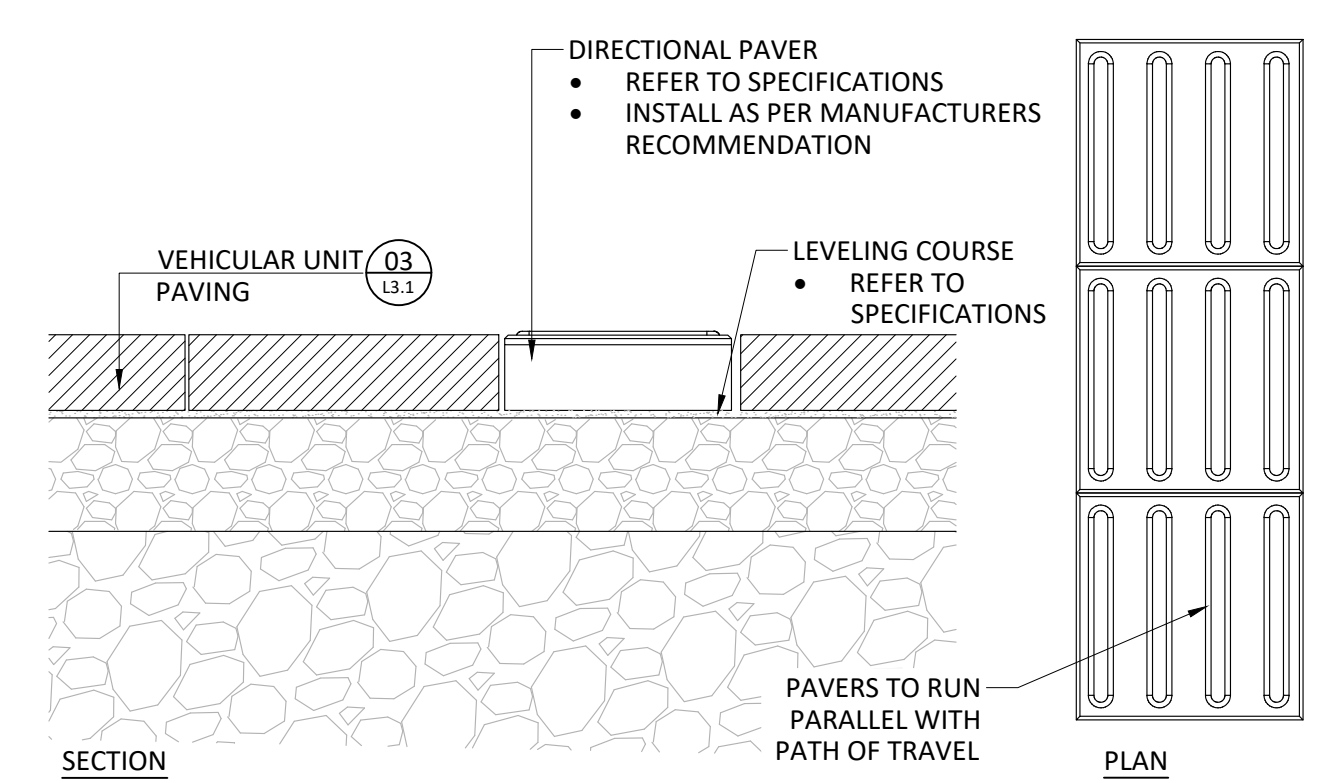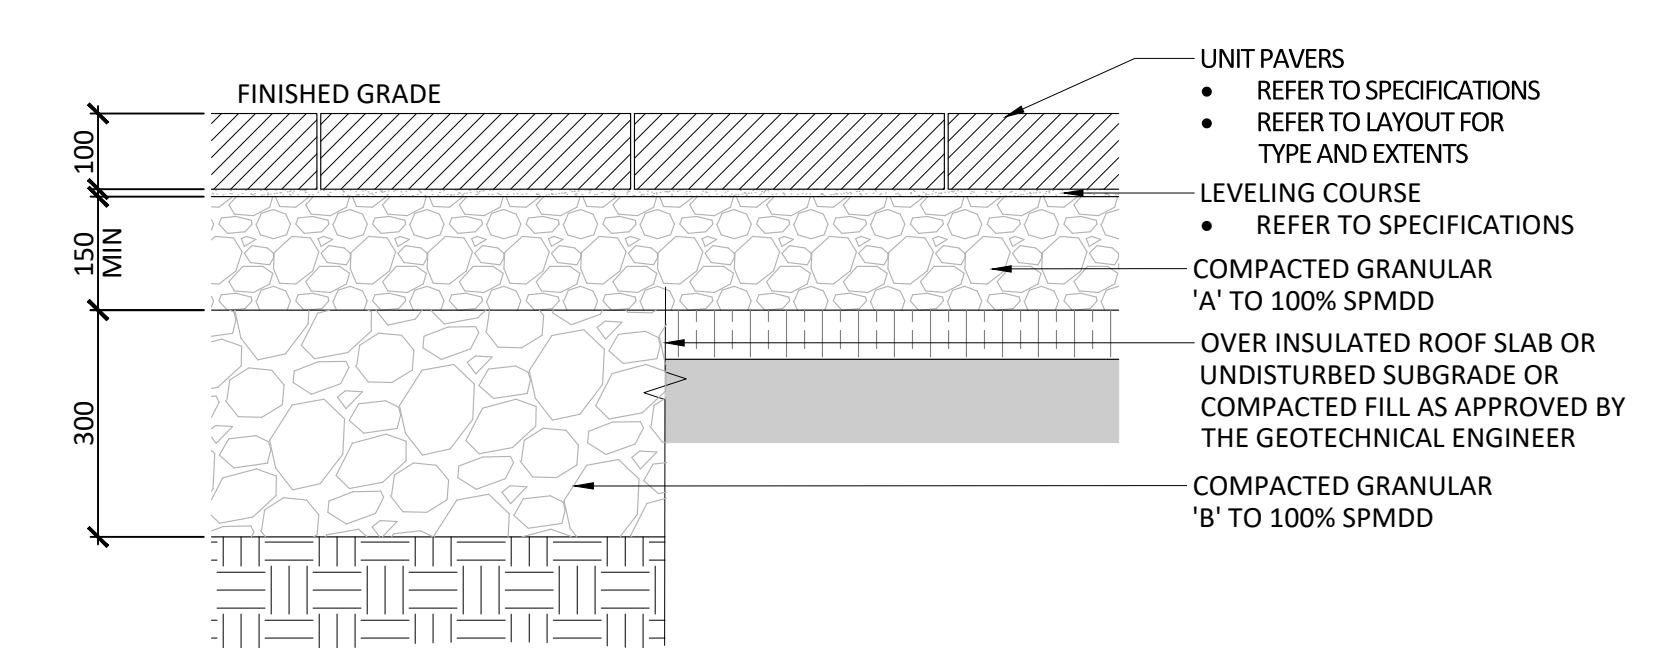


04 DIRECTIONAL PAVING
Scale 1:10

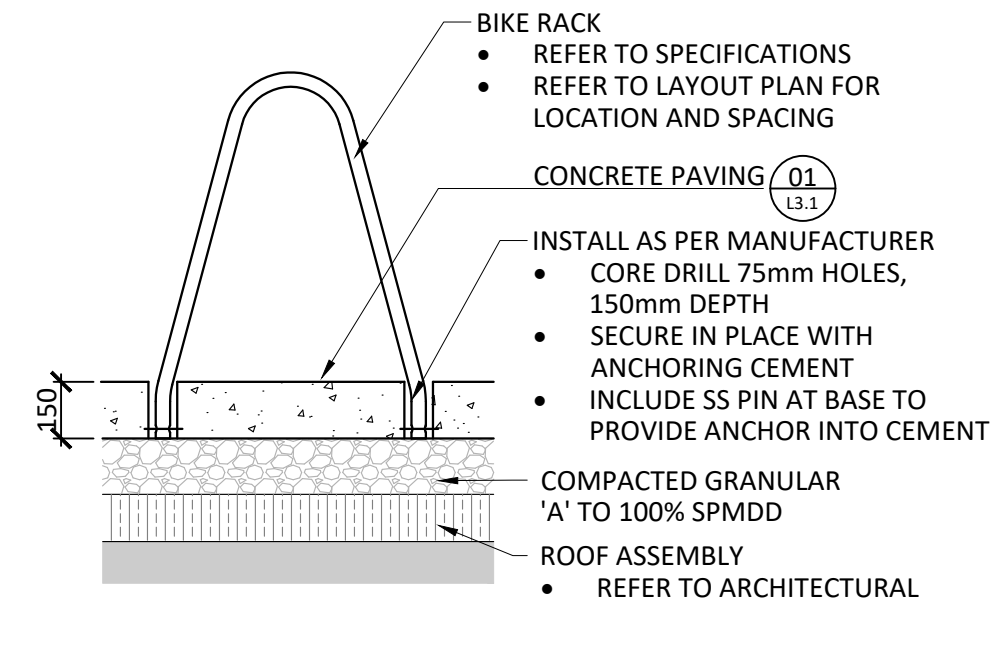


05 BICYCLE PARKING
Scale 1:20

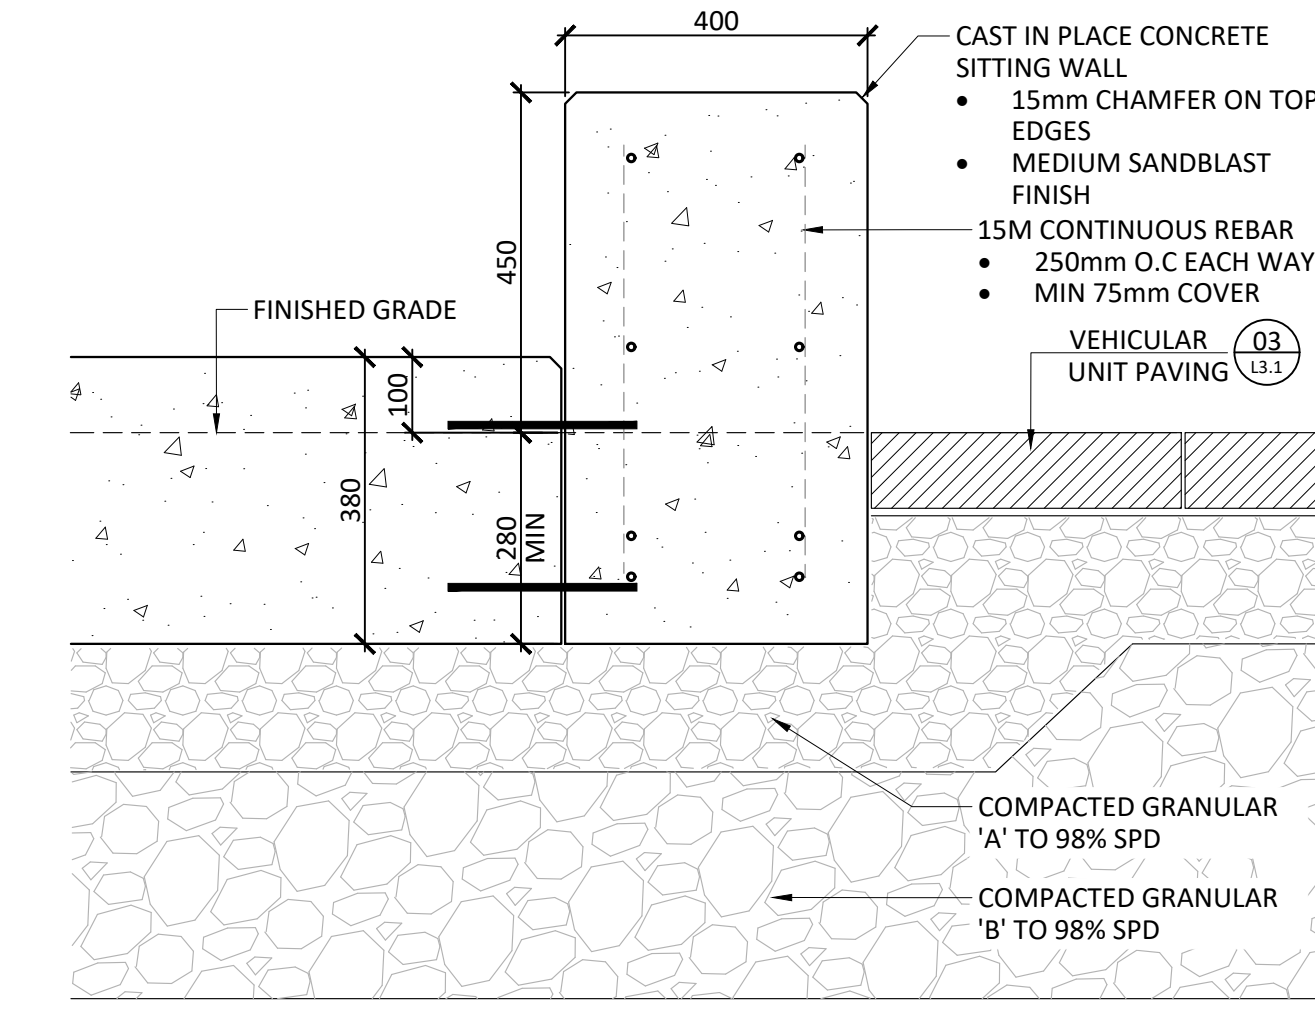

06 CONCRETE SITTING WALL
Scale 1:10

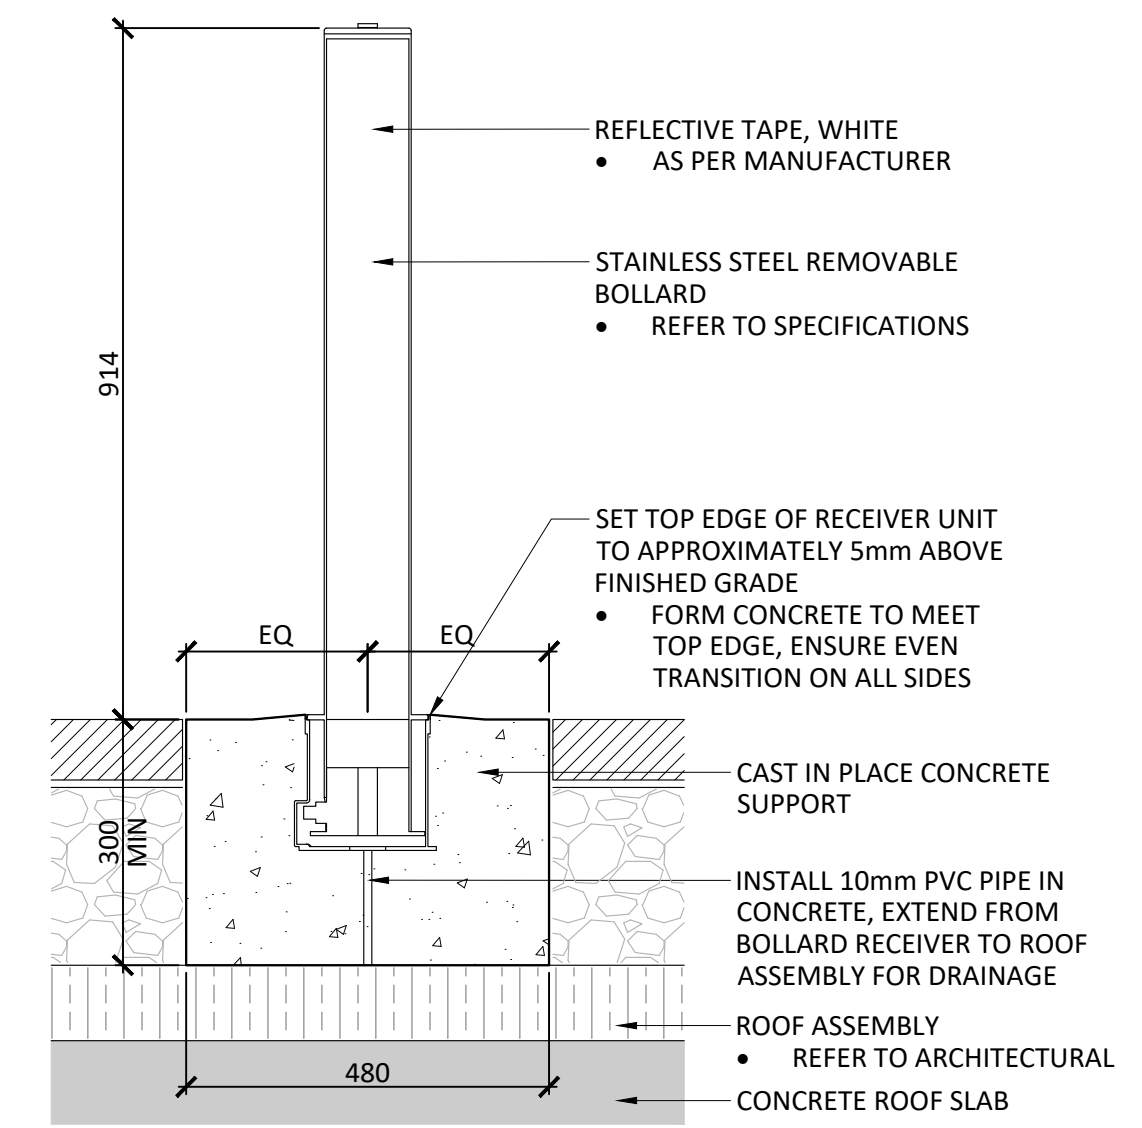

07 REMOVABLE BOLLARD
Scale 1:10

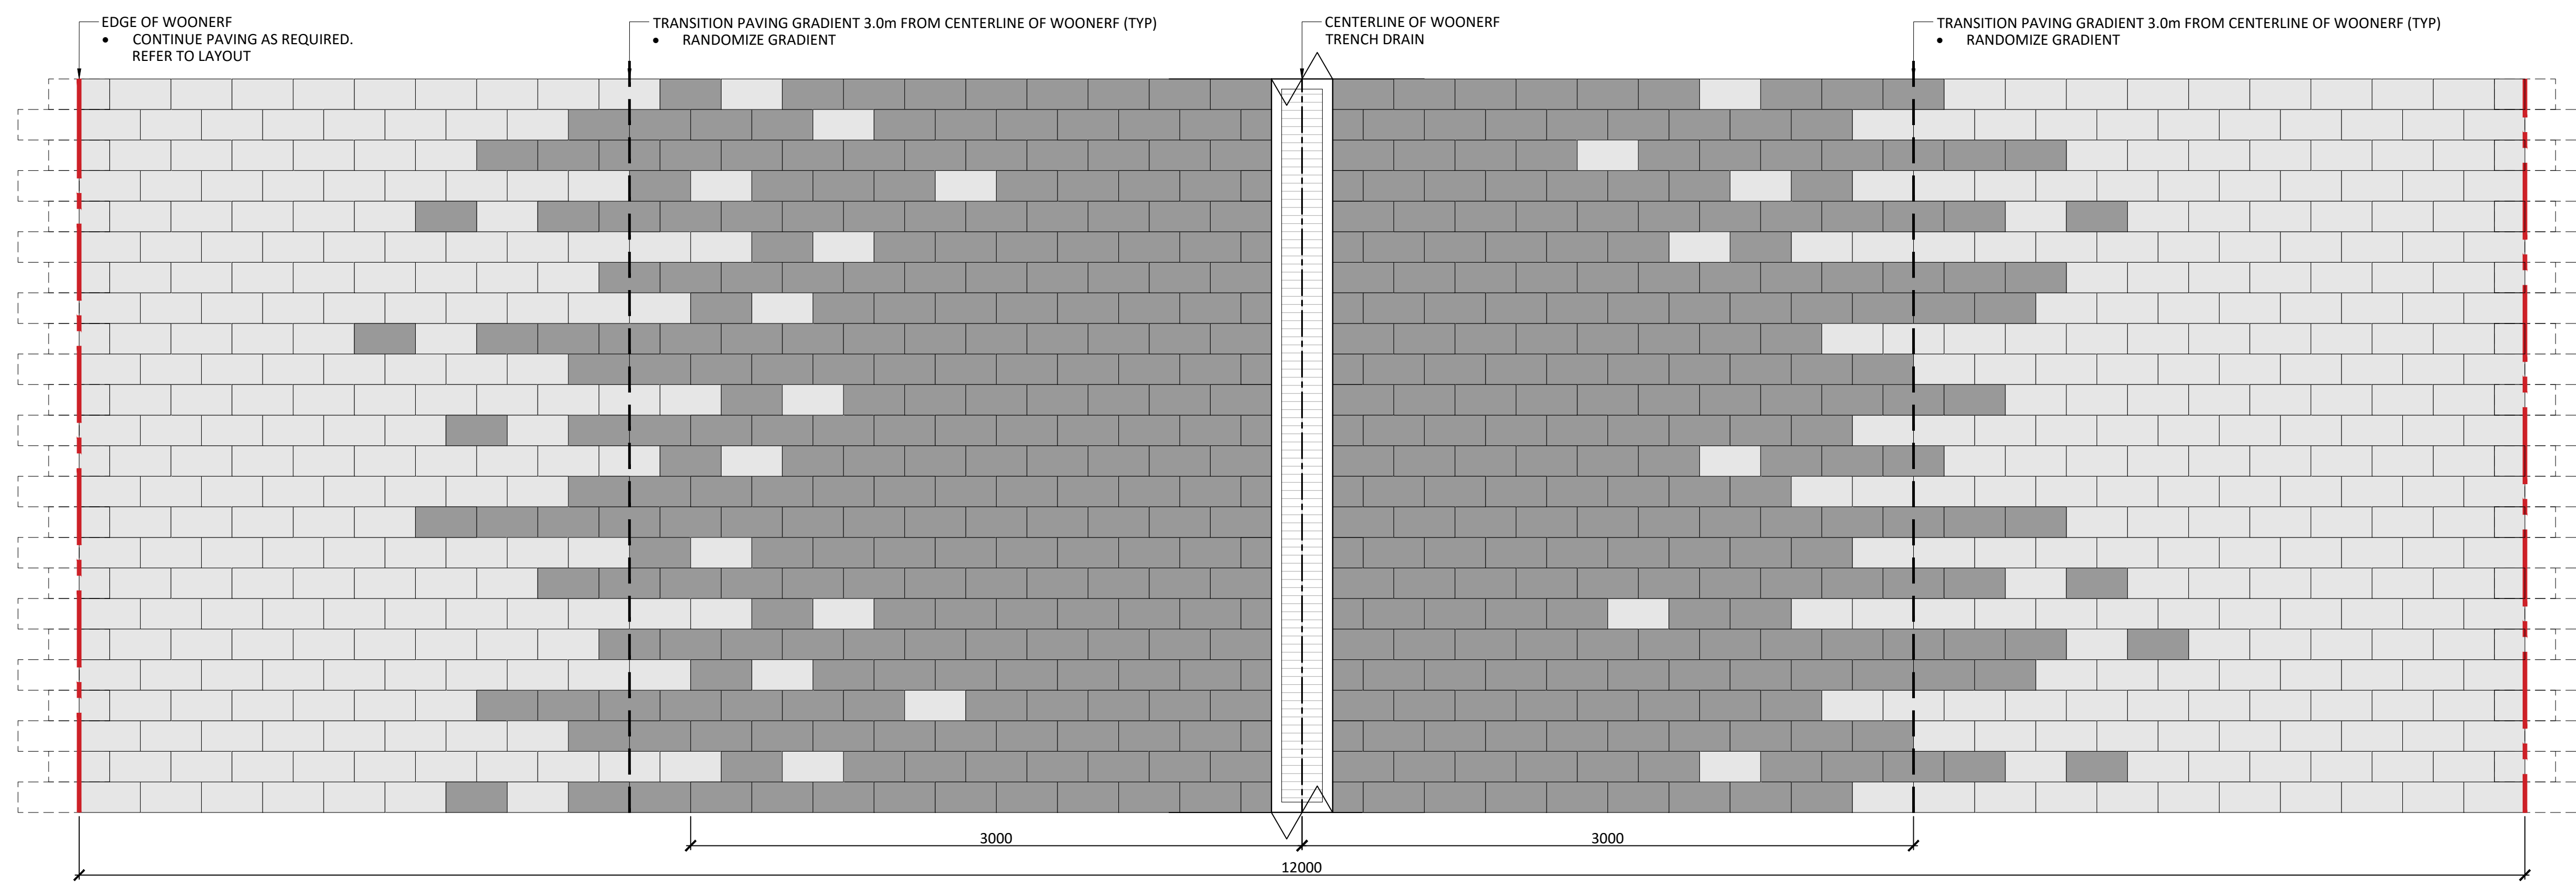

08 WOONERF PAVING PATTERN
Scale 1:20

- GENERAL NOTES:
- All measurements in millimeters unless specified otherwise. Do not scale drawing. All drawings to be read in conjunction with written specifications.
 - Copyright reserved. This drawing is the exclusive property of CSW Landscape Architects Ltd. and shall not be used without the consent thereof.
 - This Drawing may not be used for construction until signed by the landscape architect. It is the responsibility of the contractor to:
 - check and verify all dimensions on site;
 - report all errors and/or omissions to the landscape architect;
 - comply with all pertinent codes and by-laws;
 - check and verify locations of all underground services with all local utilities prior to any digging.
 - Proposed grades are to be read in conjunction with landscape, architectural, and engineering drawings. Report any discrepancies to the Construction Manager.

No.	Revision	Date
4	RE-ISSUED FOR SPA	15 SEPT 2022
3	ISSUED FOR SPA	19 APR 2022
2	ISSUED FOR COORDINATION	11 APR 2022
1	ISSUED FOR COORDINATION	11 MAR 2022

North: _____ Stamp: _____

CSW Landscape Architecture
Urban Design
Site Planning
Recreation and Park Planning
Project Management

319 McRae Avenue, Suite 502, Ottawa, Ontario, K1Z 0B9
Tel: (613) 729-4536

Project:
ZIBI BLOCK 204
Chaudière Island West
OTTAWA, ONTARIO

Drawing:
LANDSCAPE DETAILS

Scale: AS NOTED	Date: March 2022
Design By: SC	Drawn By: SMc
Project Number: 1981-20	Sheet Number: L3.1

Label SBV06: 2022-09-15 7:10:49 AM
 File Location: Z:\Projects\1981-20_ZIBI Infrastructure\Central\Chaudiere West\Drawings\SPA\SPA02\1981-20_ZIBI Chaudiere West_Woonerf_SPA02\Details.dwg