


TITLEBLOCK 24238 VERT ENG 3.0


PRINT DATE: 2022/03/14 / PAPER SIZE: A0
 PATH: Z:\Cma-C\10\Dr\Projects\A000931_Zhu_Block 7_Ottawa\400_Drafting\400_Civic-6_Servicing.dwg / LAYOUT: C006A

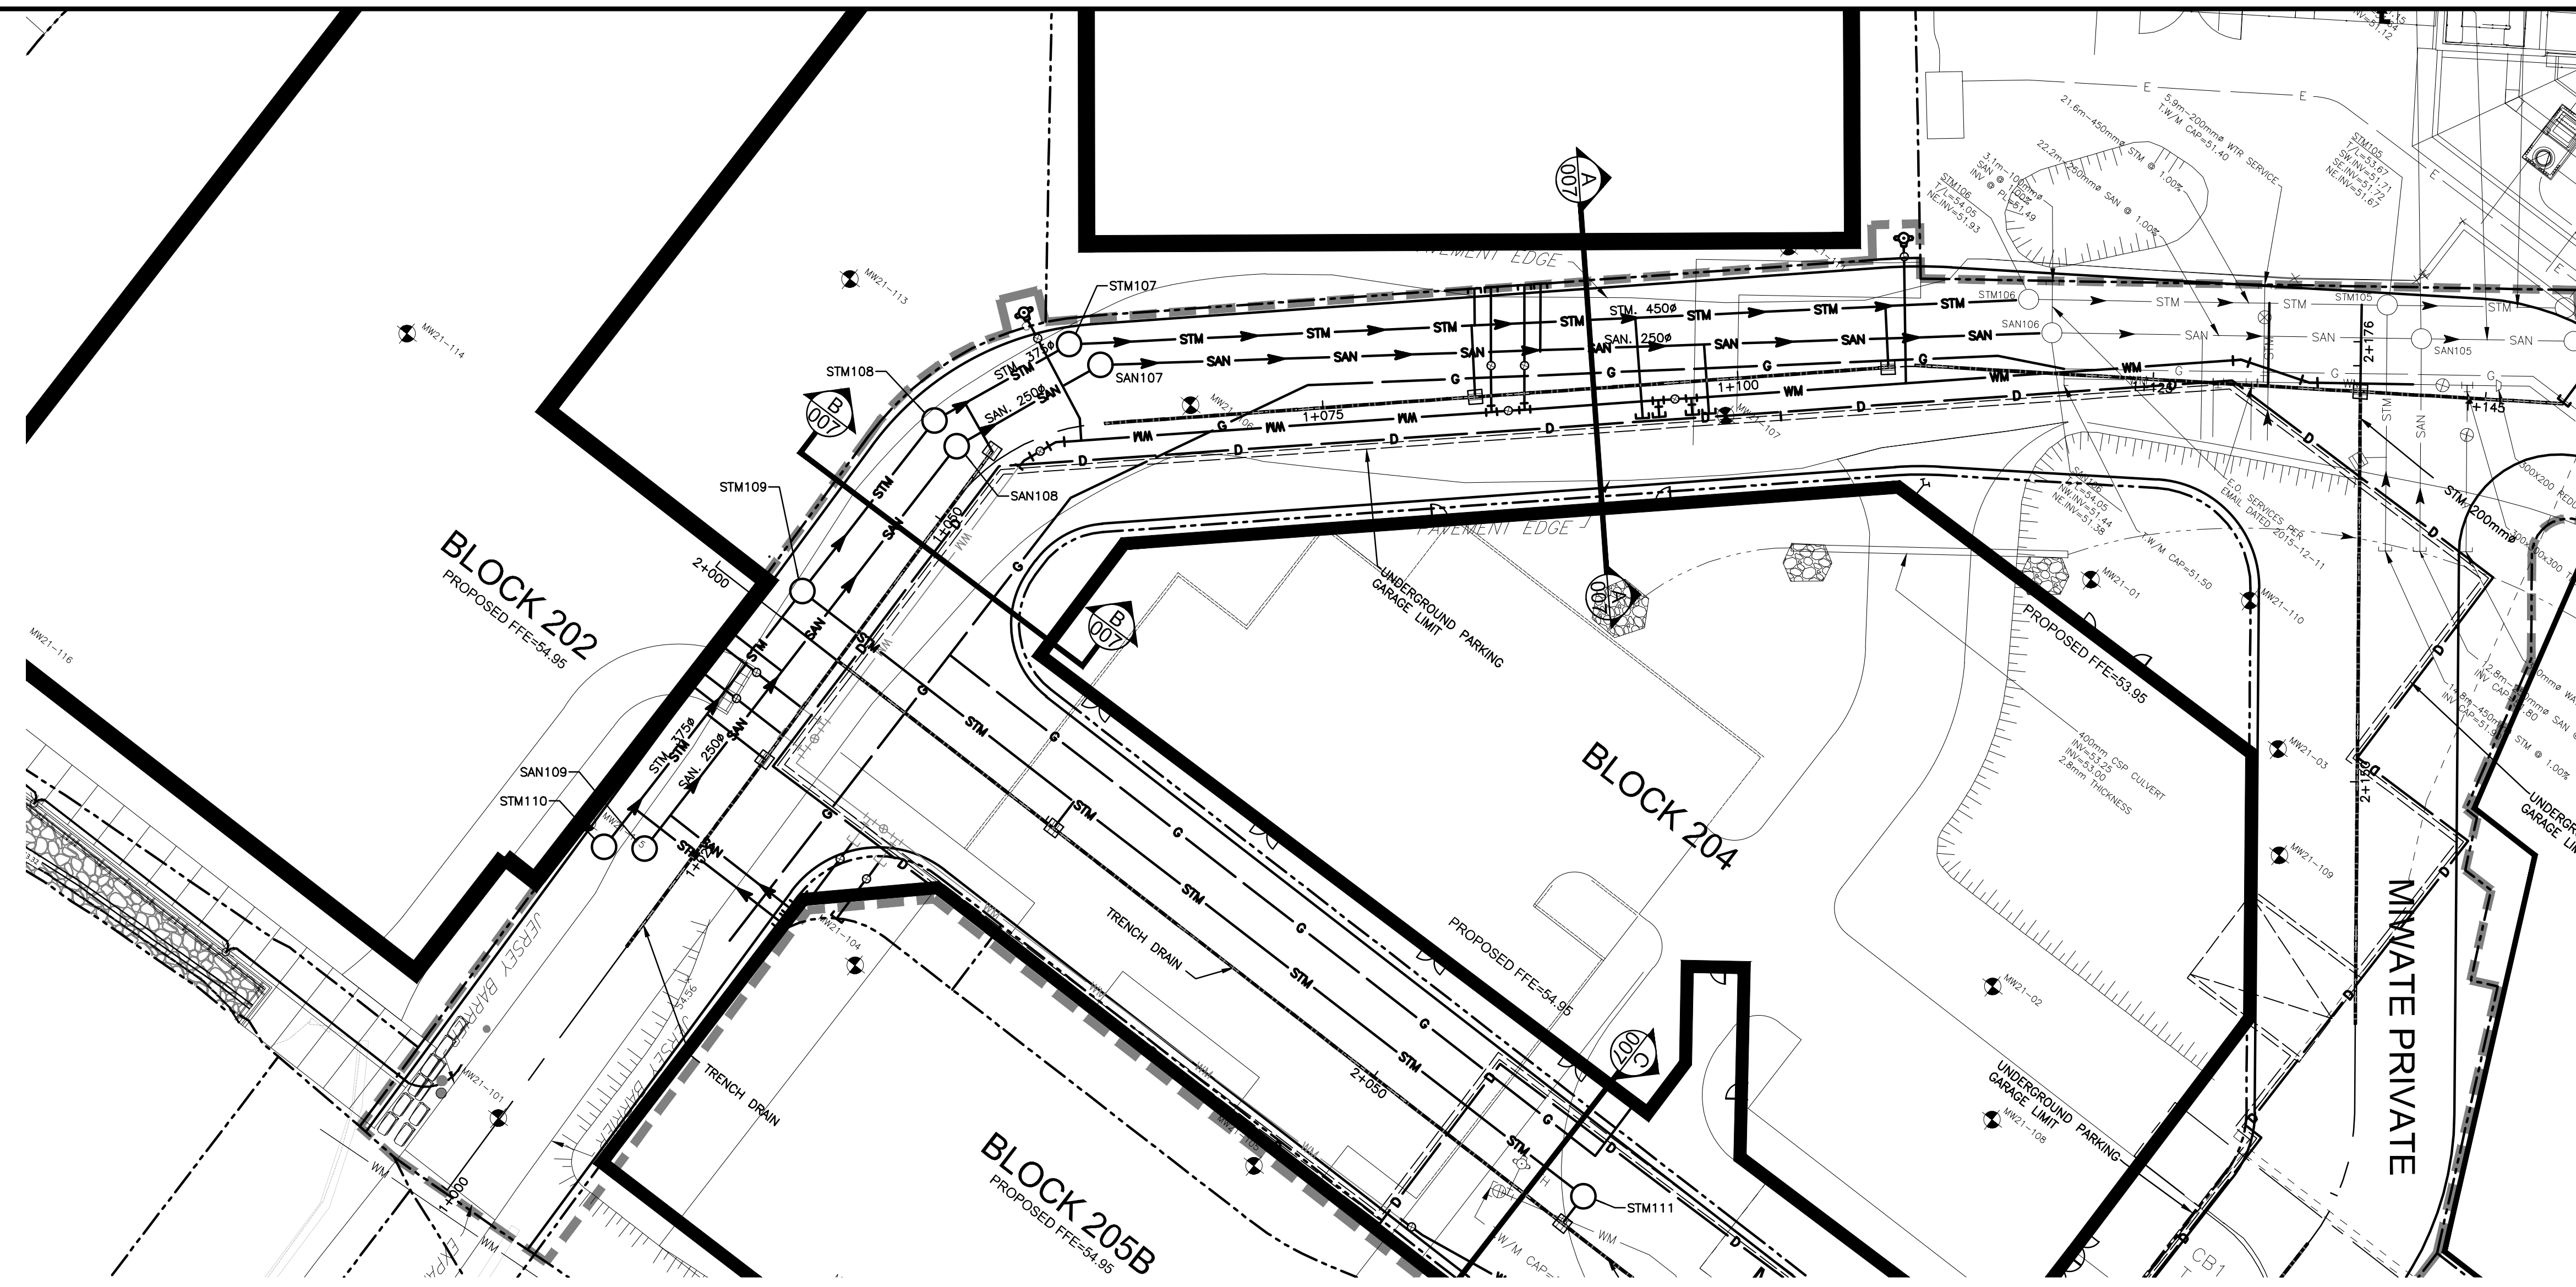

EXISTING		PROPOSED	
WM	WATERMAIN	WM	WATERMAIN
SAN	SANITARY SEWER	SAN	SANITARY SEWER
STM	STORM SEWER	STM	STORM SEWER
D	DRAIN	D	DRAIN
G	GAS LINE (APPROX. LOC.)	G	GAS LINE (APPROX. LOC.)
T	UNDERGROUND TELEPHONE (APPROX. LOC.)	T	UNDERGROUND TELEPHONE (APPROX. LOC.)
CA	UNDERGROUND TRAFFIC CABLE (APPROX. LOC.)	CA	UNDERGROUND TRAFFIC CABLE (APPROX. LOC.)
E	UNDERGROUND ELECTRICITY (APPROX. LOC.)	E	UNDERGROUND ELECTRICITY (APPROX. LOC.)
W	OVERHEAD WIRES	W	OVERHEAD WIRES
---	LOT LINE	---	LOT LINE
---	RIGHT-OF-WAY LIMITS	---	RIGHT-OF-WAY LIMITS
---	EASEMENT	---	EASEMENT
---	TOP OF SLOPE	---	TOP OF SLOPE
---	BOTTOM OF SLOPE	---	BOTTOM OF SLOPE
---	CATCHBASIN	---	CATCHBASIN
---	MANHOLE/CATCHBASIN	---	MANHOLE/CATCHBASIN
---	MANHOLE	---	MANHOLE
---	FIRE HYDRANT	---	FIRE HYDRANT
---	VALVE	---	VALVE
---	REDUCER	---	REDUCER
---	TEE	---	TEE
---	VALVE CHAMBER	---	VALVE CHAMBER
---	PRIVATE UTILITIES (WATERMAIN)	---	PRIVATE UTILITIES (WATERMAIN)
---	NATURAL GAS VALVE	---	NATURAL GAS VALVE
---	TRENCH DRAIN	---	TRENCH DRAIN
---	SIGN	---	SIGN
---	STOP SIGN	---	STOP SIGN
---	TRAFFIC LIGHT	---	TRAFFIC LIGHT
---	ELECTRICITY POLE	---	ELECTRICITY POLE
---	TELEPHONE POLE	---	TELEPHONE POLE
---	ELECT.-TEL-STREET LIGHT POLE	---	ELECT.-TEL-STREET LIGHT POLE
---	ELECT.-TEL-TRANSFORMER POLE	---	ELECT.-TEL-TRANSFORMER POLE
---	PRIVATE STREET LIGHT	---	PRIVATE STREET LIGHT
---	ELECTRICITY MANHOLE	---	ELECTRICITY MANHOLE
---	TELEPHONE MANHOLE	---	TELEPHONE MANHOLE
---	SURVEY STATION	---	SURVEY STATION
---	WATERMAIN INSULATION	---	WATERMAIN INSULATION
---	UNDERGROUND PARKING	---	UNDERGROUND PARKING
---	GARAGE OUTLINE	---	GARAGE OUTLINE
---	BOREHOLE (LOC. APPROX.)	---	BOREHOLE (LOC. APPROX.)
---	WORK LIMIT	---	WORK LIMIT

1:250

No.	Date	Description	By
2	AUG. 31, 2022	ISSUED FOR SITE PLAN APPLICATION	A.C.
1	APR. 18, 2022	ISSUED FOR SITE PLAN APPLICATION	A.C.

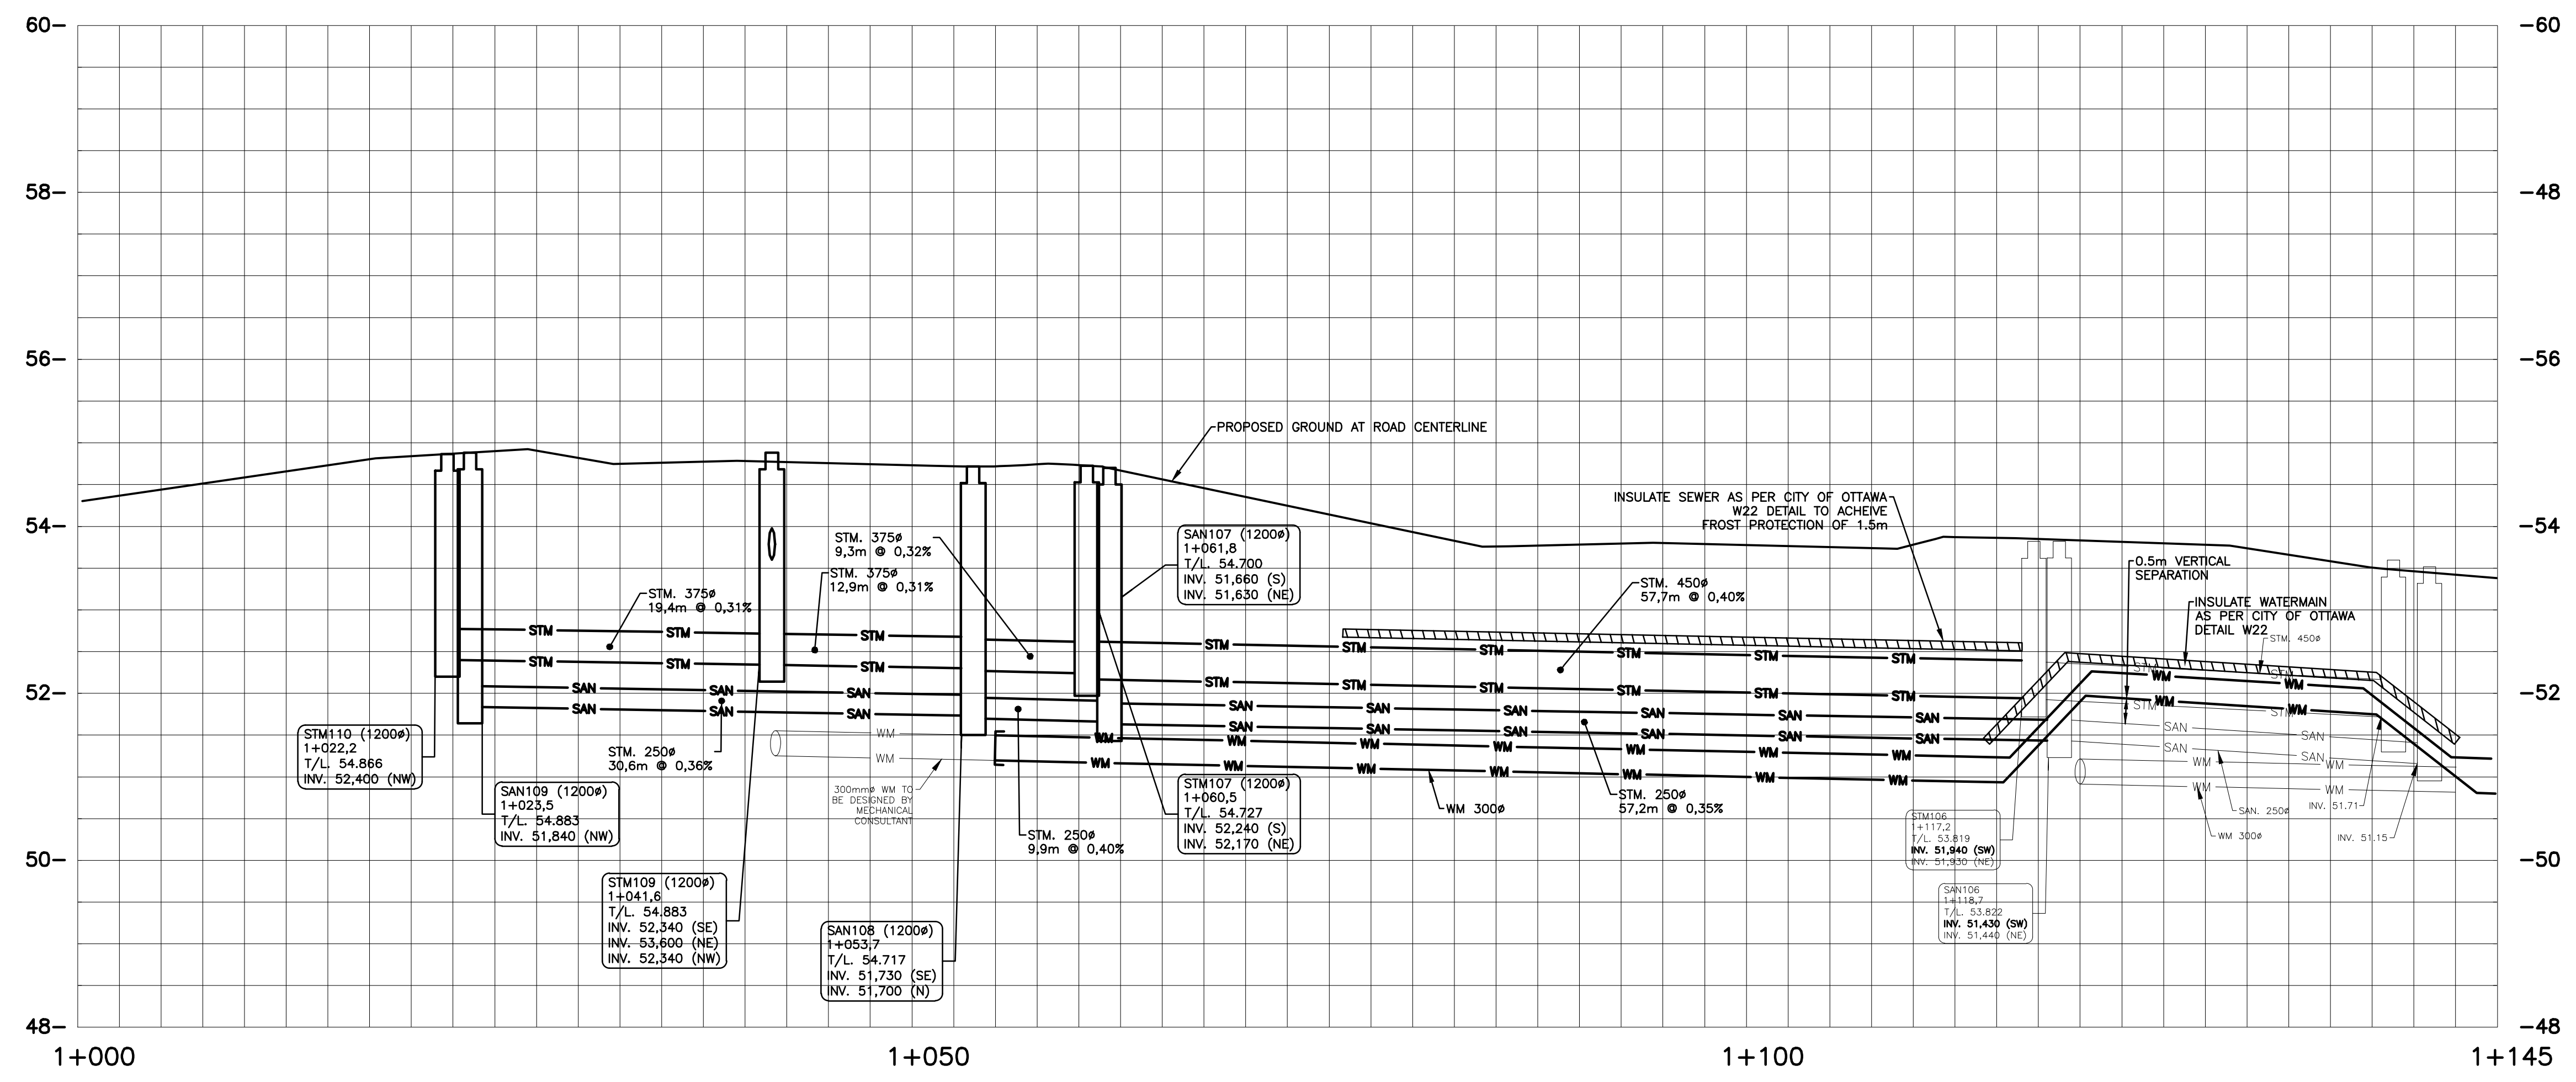

STAMP:

DESIGNED BY

APPROVED BY

ENGINEER:

CIMA+

CLIENT:

DREAM UNLIMITED
 30 ADELAIDE STREET EAST
 SUITE 301
 TORONTO, ON, M5C 3H1

ZIBI (Project Address)
 310 Miwate Private
 OTTAWA, ONTARIO
 K1R 0E1

PROJECT NAME:

**ZIBI ONTARIO
 BLOCK 204
 315 PRIVE MIWATE PRIVATE,
 CHAUDIERE ISLAND
 OTTAWA, ONTARIO**

SHEET TITLE:

**PLAN AND PROFILE
 STA. 1+000 TO 1+145**

DISCIPLINE:

CIVIL

DRAWN BY:	S.C. POGGIOLI	SCALE:	H=1:250 V=1:50
DESIGNER:	J. SAUVE	DATE:	2022/03/14
APPROVER:	A. CHAUMONT	APPROVER:	A. CHAUMONT
PROJECT NO.:	A000931	DRAWING NO.:	C006A
SHEET NO.:	8 of 11		